
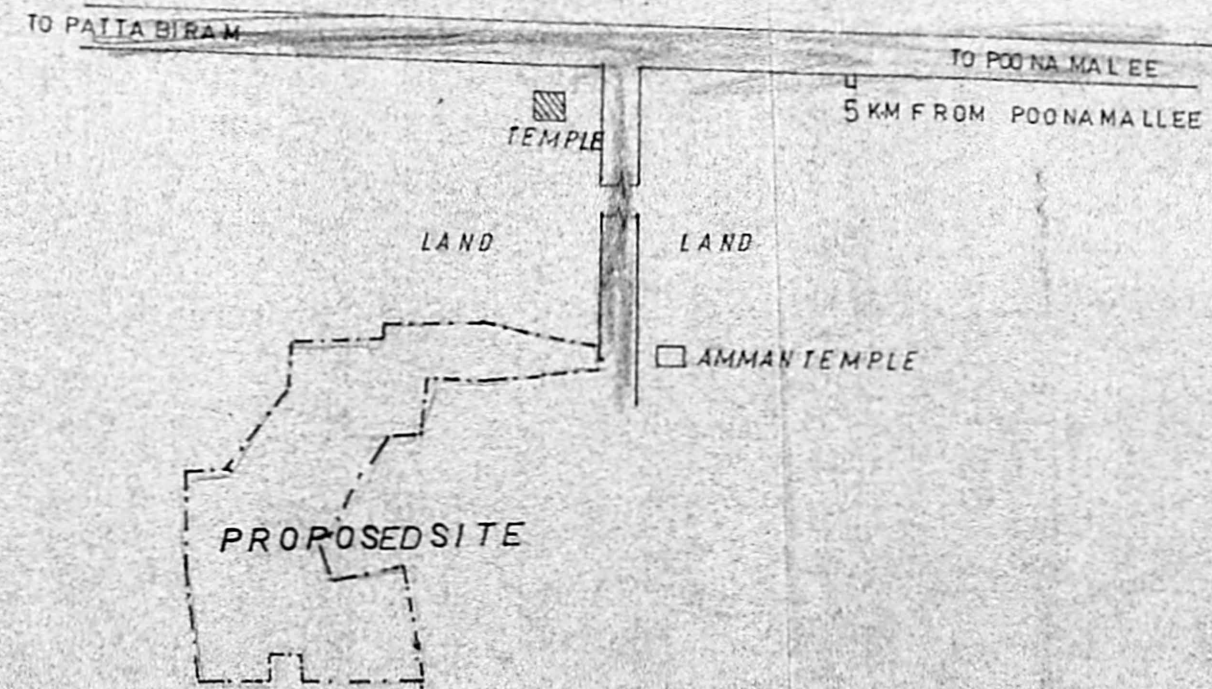


SITE PLAN SHOWING PROPOSED BRICK CHAMBER AT S.No 59/2, 60/1,2,3A,4A to C, 6 & 7 OF  
KOLLAPPANCHERIVILLAGE, SRIPERUMBUDUR TALUK,  
CHENGLEPUT DISTRICT.

SCALE 1 : 1000

TOTAL EXTENT	
59/2	0-60
60/1	0-24
2	0-23
3A	0-31
4A	1-18
4B	0-35
4C	0-17
6	0-18
7	0-36
<b>TOTAL</b>	<b>3-62 Acres</b>

PROPOSAL ---+---  
ROAD ==  
SITE BOUNDARY -.-.-

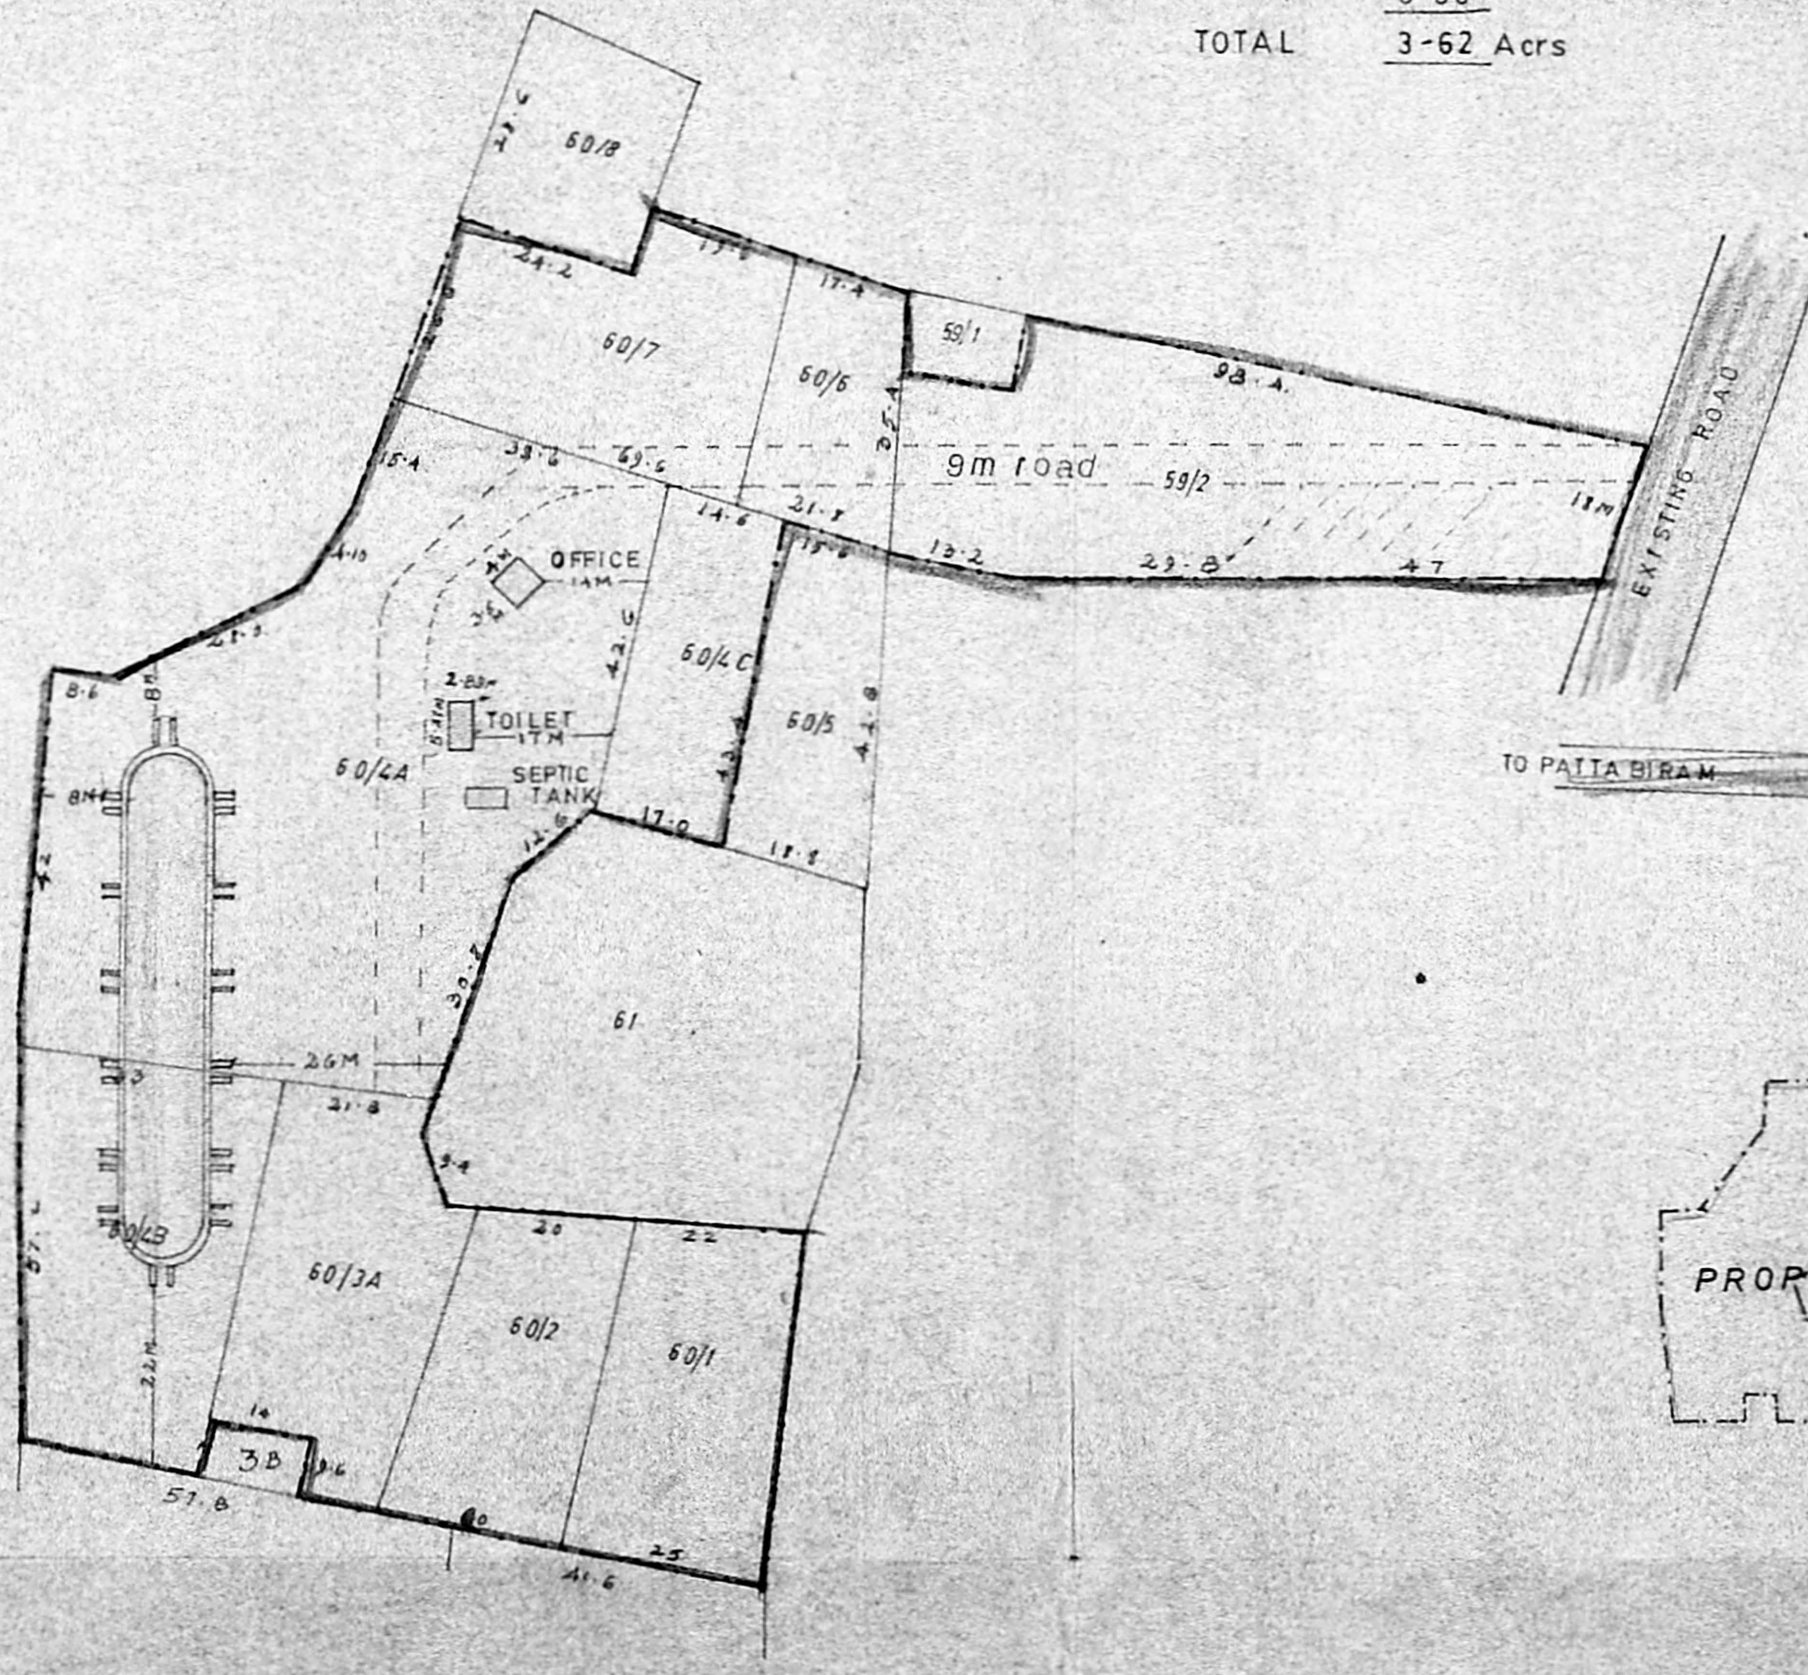

30-12-89

Planning Permit No C/P/98/43/50  
**APPROVED**  
SUBJECT TO THE CONDITIONS IN  
THIS OFFICE LETTER.  
No. C/23047/89, Date 11-5-90  
FOR MEMBER SECRETARY  
MADRAS METROPOLITAN  
DEVELOPMENT AUTHORITY  
MADRAS - 600 008.

SHEET No 2

<p>T. Shanmugam <b>OWNER</b></p>	<p>R. Mohan Rao, D.C.E., LICENSED SURVEYOR Corporation of Madras LICEN 96/D14 SURVEYOR AMBATTUR TOWN SHIP ALANDUR MUNICIPALITY Consulting Engineer &amp; Contractors Off ce: 16, Madley Road T. NAGAR, MADRAS-600 017</p>
--------------------------------------	---



PLAN SHOWING THE PROPOSED  
BRICK CHAMBER AT S. NO 59 1/2  
60/1,2,3A,4A,B,C; 6 & 7.

VN°13 KOLLAPPANCHERI  
VILLAGE

TALUK : SRIPERUMBUDUR

DISTRICT : CHINGLEPUT

SCHEDULE OF JOINERY

- D DOOR 3'-0" x 6'-6" 91 x 1.91
- D DOOR 2'-6" x 6'-6" 76 x 1.91
- W WINDOW 3'-0" x 4'-0" 91 x 1.2
- V VENTILATOR 3'-6" x 1'-6"


REFERENCE

- PLOT AREA
- PLINTH AREA
- PROPOSAL
- ROAD
- SITE BOUNDARY


OWNER

*T. Senniger*


Phone: 440782  
**R. Mohan Rao, D.C.E.**  
LICENSED SURVEYOR  
Corporation of Madras  
REG. No: 14  
AMBATTUR TOWNSHIP  
ALANDUR MUNICIPALITY  
Consulting Engineer & Contractor  
Office: 16, Medinay Road  
NEAR MADRAS-600 017  
LICENSED SURVEYOR

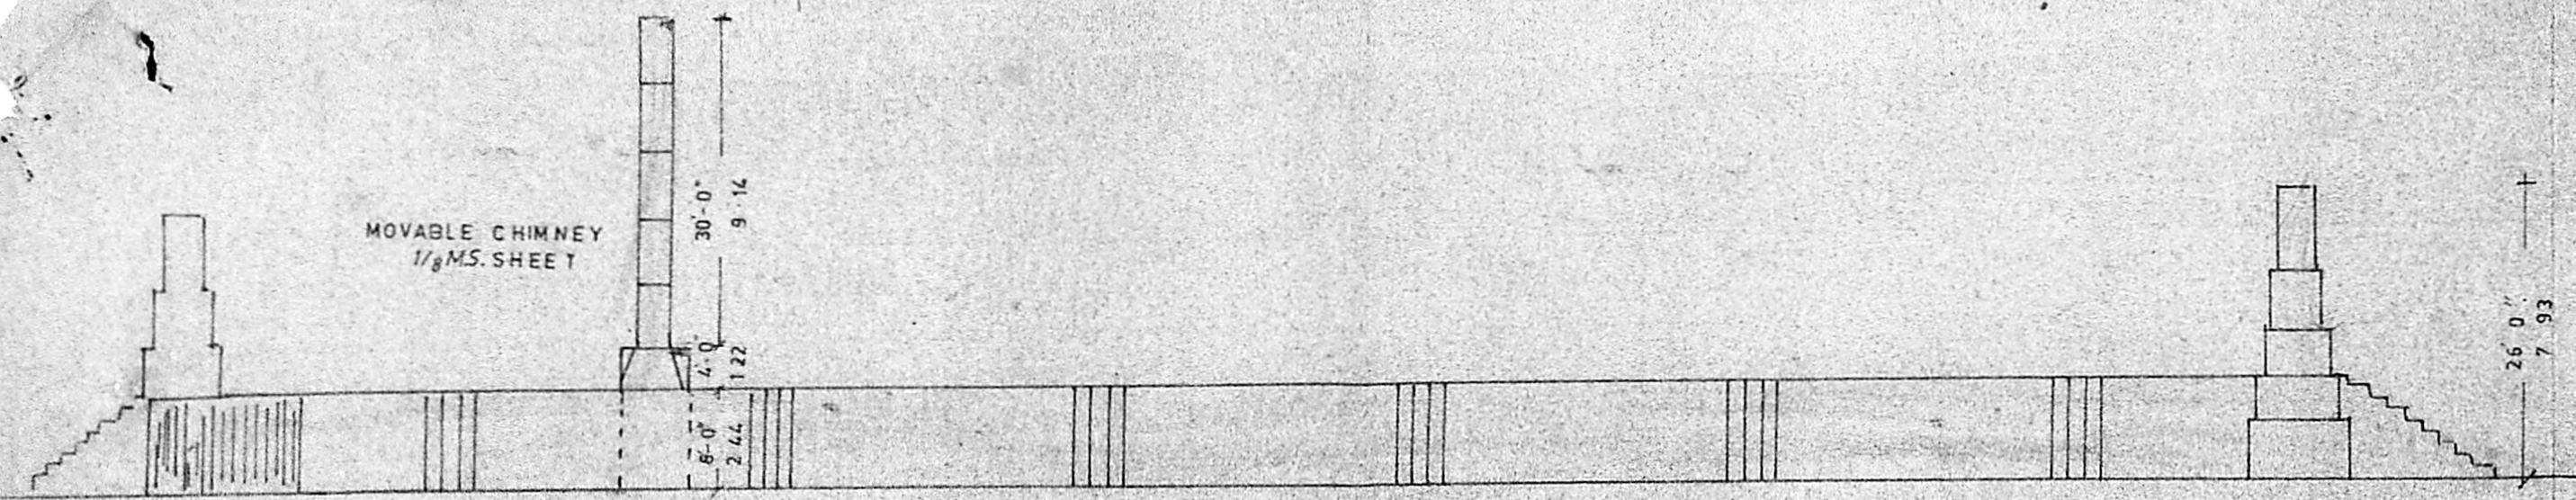

ELEVATION

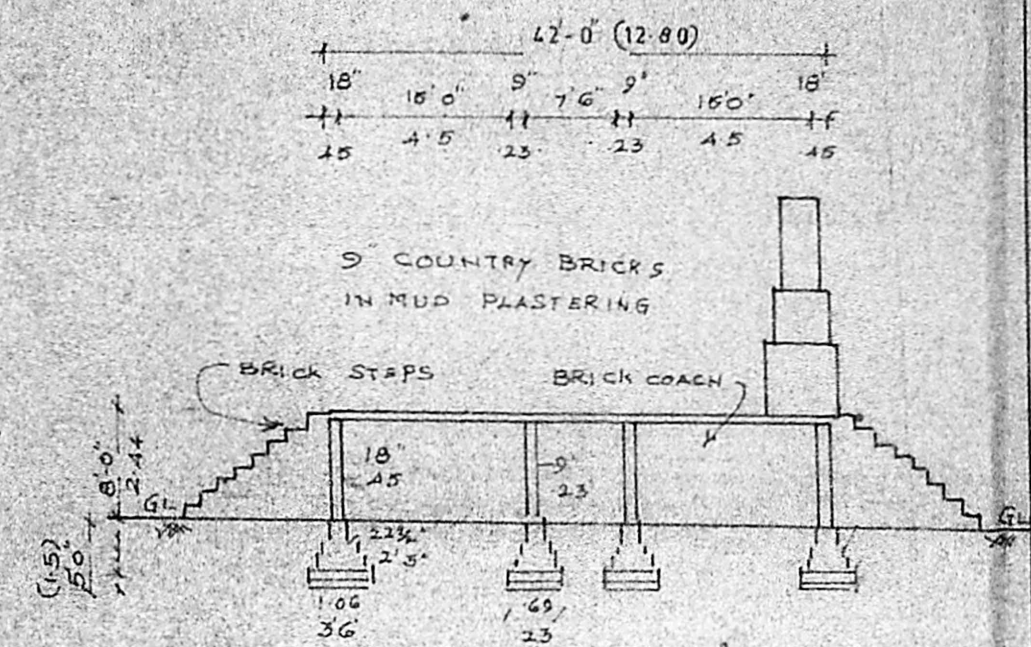


SECTION ON 'AA'


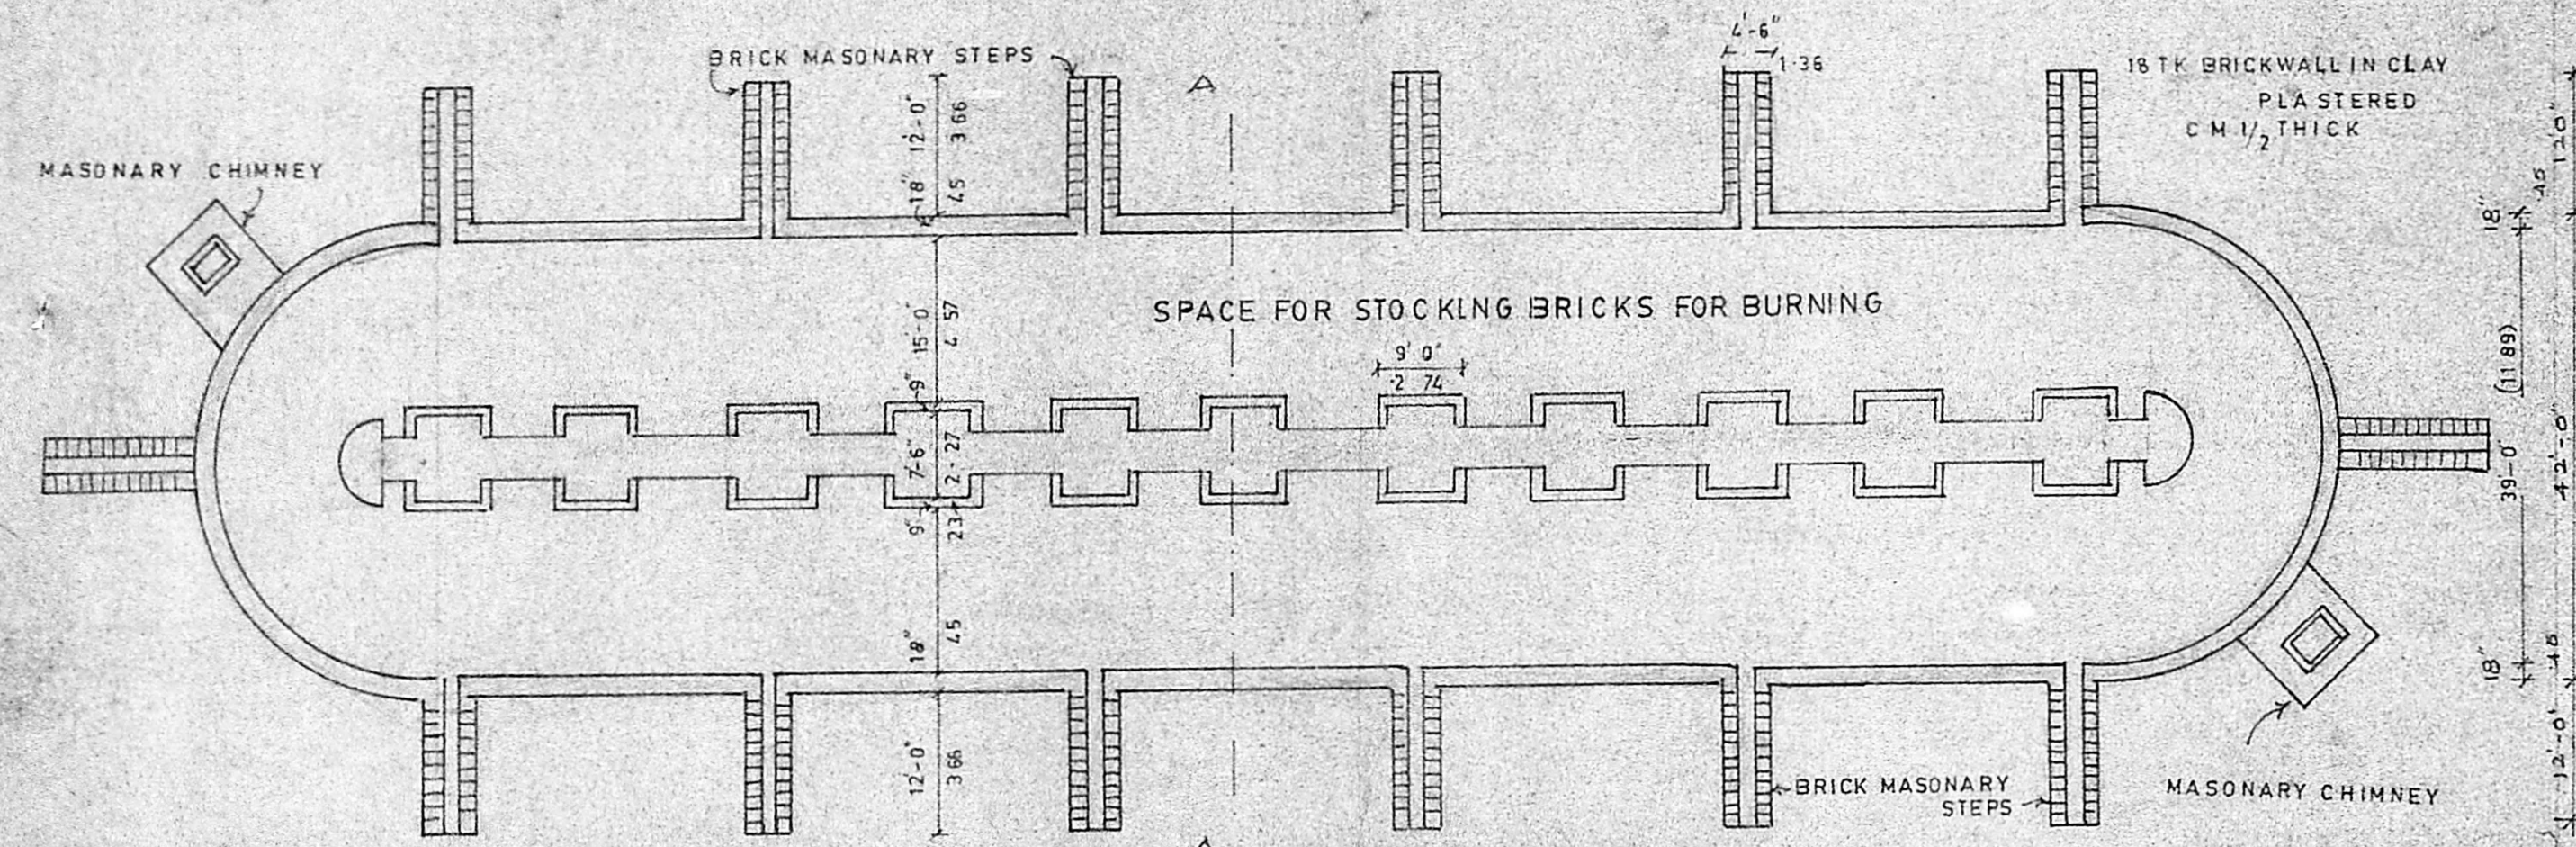


PLAN 1"=16' 1"=200


MASONRY CHIMNEY  
Planning Permit No. C/P/998 B/6/50  
**APPROVED**  
SUBJECT TO THE CONDITIONS IN  
THIS OFFICE LETTER.  
No. C/2322/11 Date: 11-5-50  
FOR MEMBER SECRETARY  
MADRAS METROPOLITAN  
DEVELOPMENT AUTHORITY  
MADRAS 600 008.

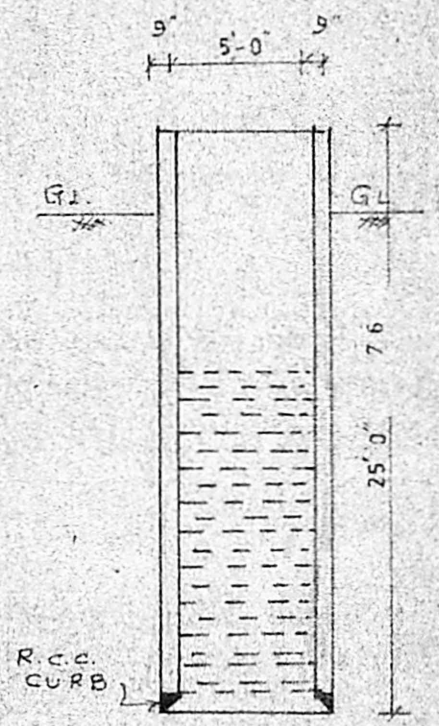


SECTION THROUGH WALL

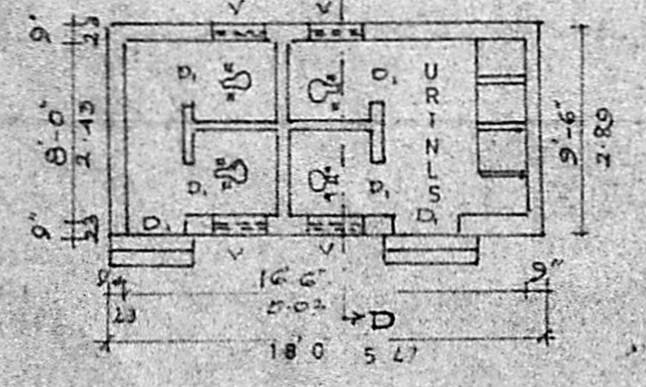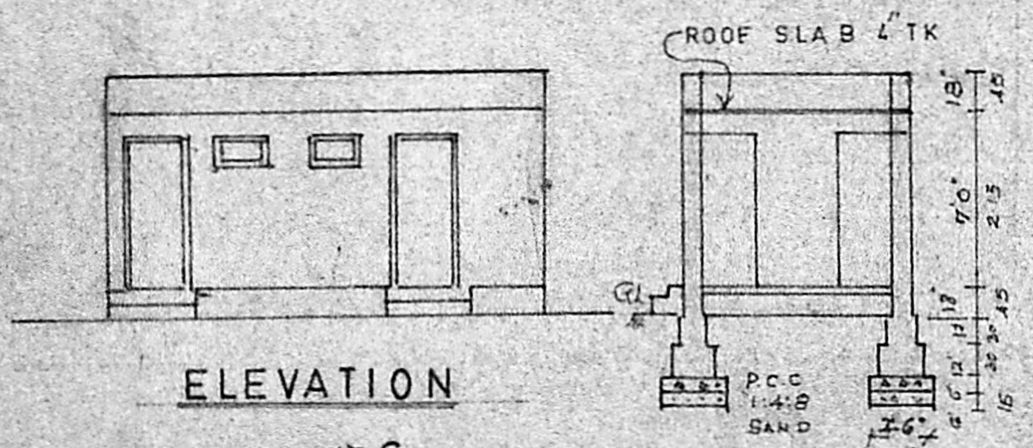


PLAN OF TOILET BLOCK  
1"=8'-0" 1"=100

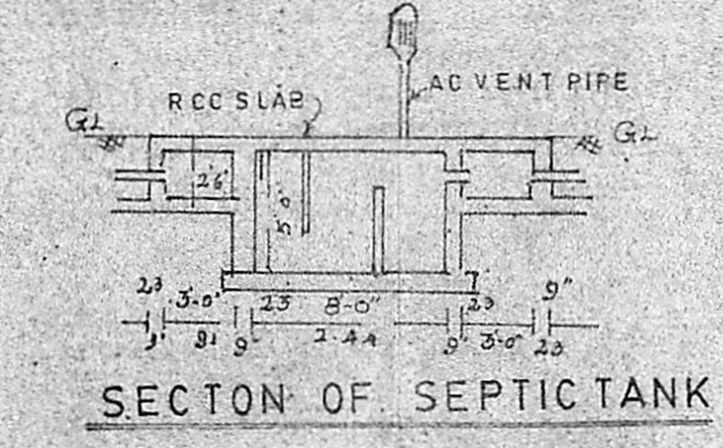


SECTION OF SEPTIC TANK

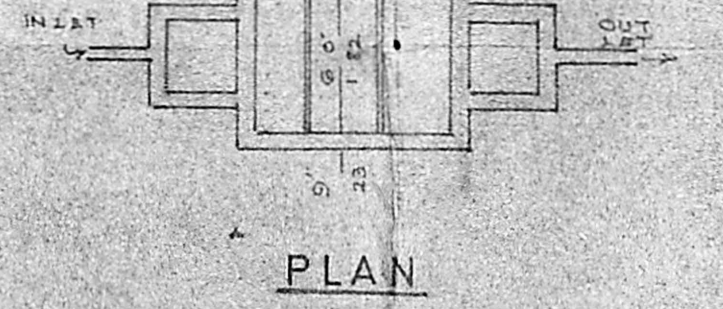


PLAN  
1"=8'-0"

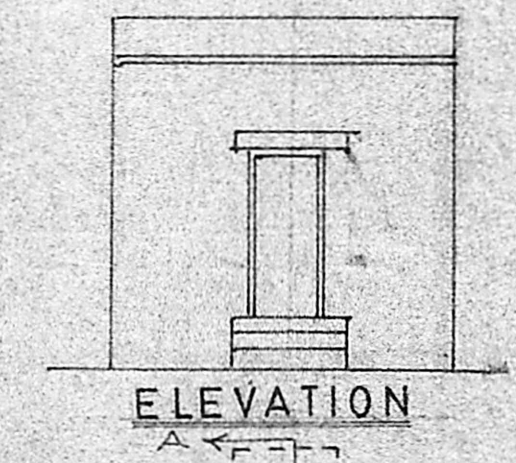


ELEVATION

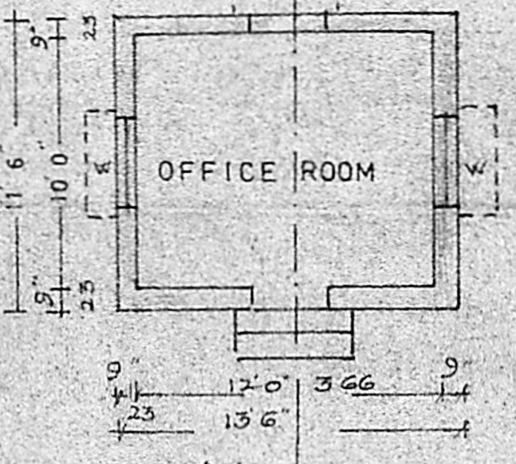


PLAN OF OFFICE ROOM  
1"=8'-0"

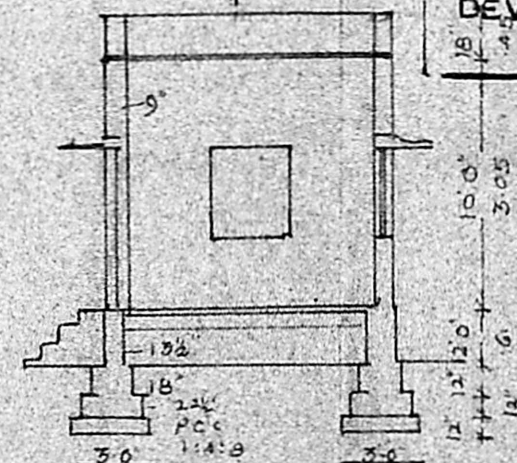


SECTION

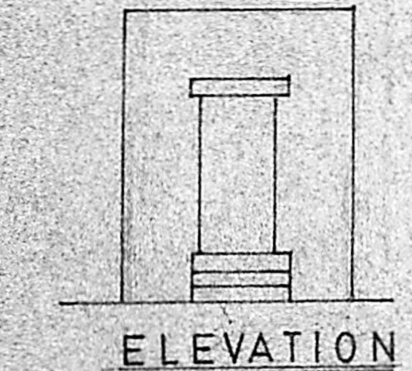

ELEVATION

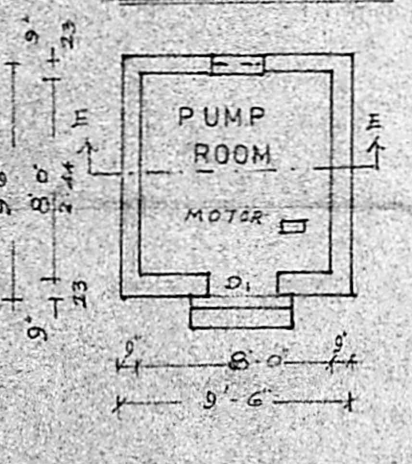

PLAN OF PUMP ROOM  
1"=8'-0"

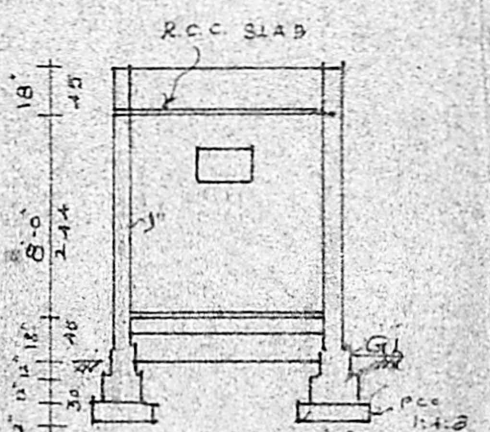

SECTION EE