

GO MS NO TO ADD Dty 10/85

C/PP/NSR/23/90

Govt. Lr. No. 5902/JD I (U)/857

HUDD DT 3112-87

DFS No. D.D.S No. 19663/43/88

dt 13.9.89.

Planning Permit No. _____

APPROVED

SUBJECT TO THE CONDITIONS IN THIS OFFICE LETTER

No. C/PP/NSR/23/90 Date 9-90

FOR MEMBER SECRET
MADRAS METROPOLITAN
DEVELOPMENT AUTHORITY
MADRAS


JEHANGIR STREET

o/c

2519190

250990

MURTHIGAL LANE

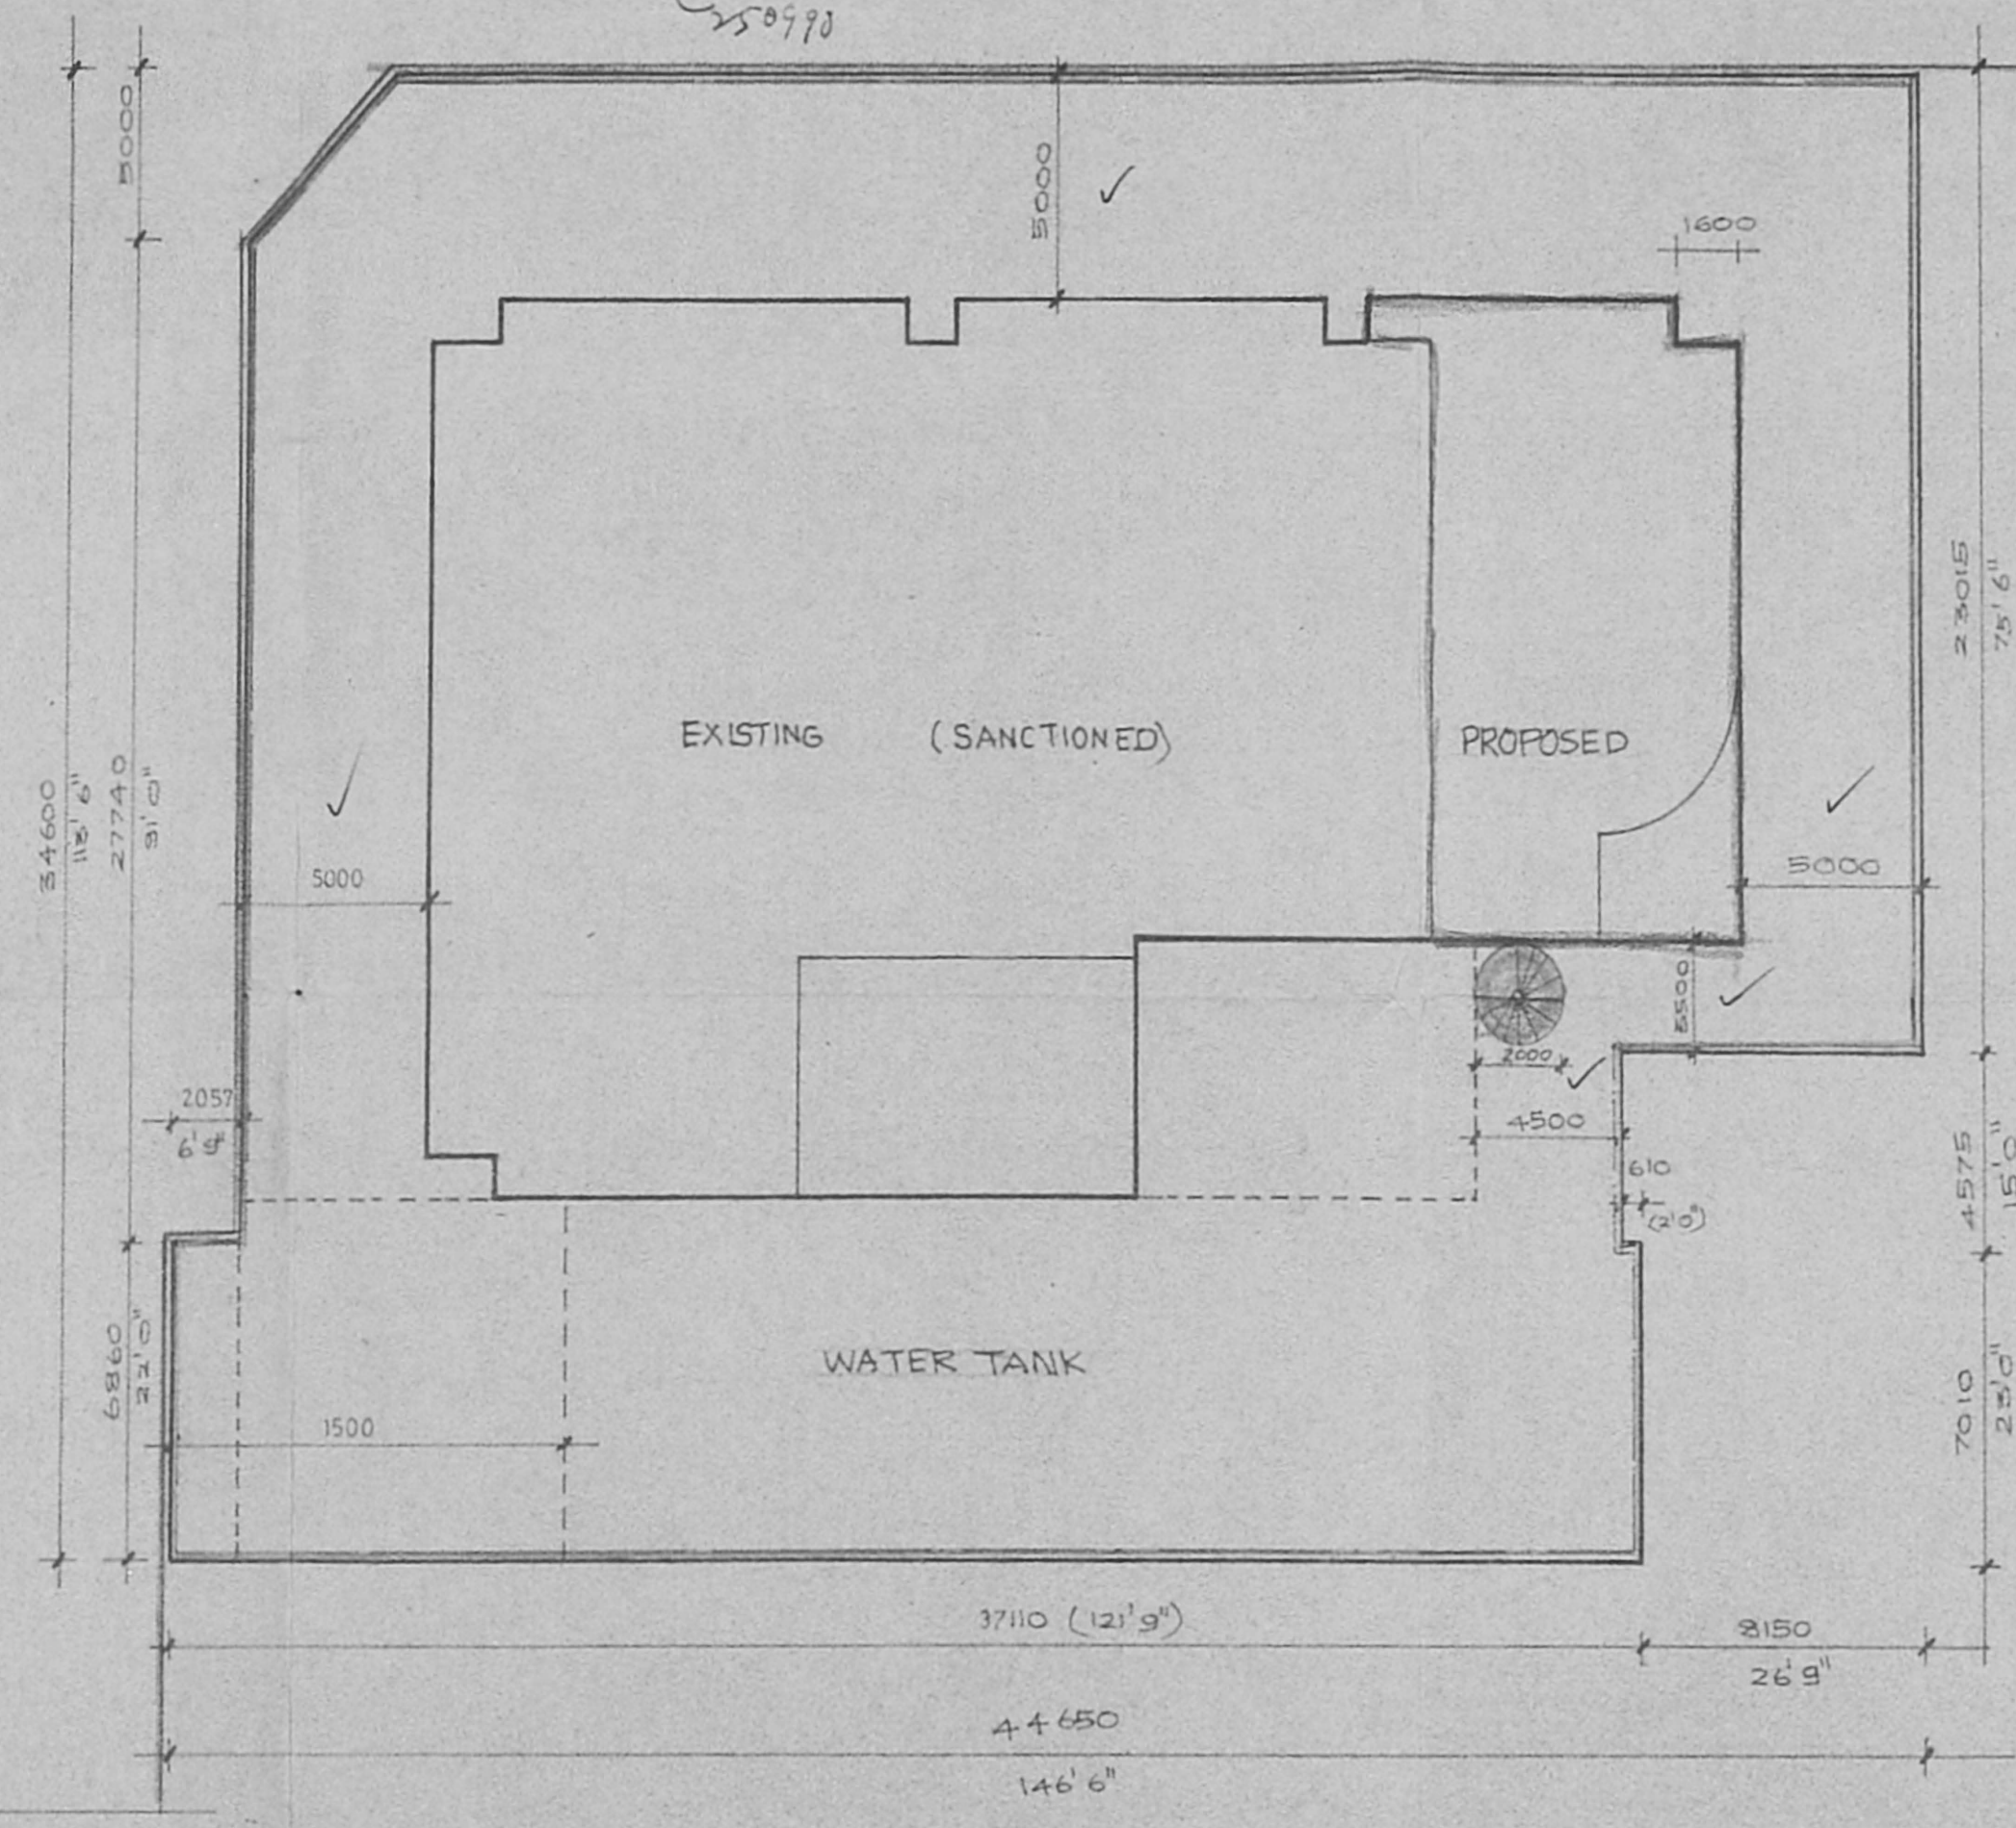

o/c R 17870
219/90

A. SADAGOPAN
ADMINISTRATIVE OFFICER
TIAM HOUSE SERVICES LTD.

Signature
NO. 2519190

K. Subramanyam

ARCHITECT
K. SUBRAMANYAM, G.D. Archt.
A.I.A., E.I.T.R.
Registered Architect
Council of Architects
No. 107/90
Class I Licenced Surveyor No
24, CANAL BANK ROAD,
R. A. PURAM, MADRAS - 28.

TOTAL AREA - 1499.05 SQMTRS
SANCTIONED AREA - 419.75 SQMTRS
PROPOSED 1079.30 SQMTRS

CLIENT
TIAM HOUSE ANNEXE PROPERTIES
AND CO LTD

JOB TITLE:
PROPOSED ADDITIONS TO SANCTION
PLAN FOR BLDG. NO. 2, JEHANGIR
ST. MADRAS.

DRAWING
SITE PLAN

Scale Date Desk checked Seen
1:200 30.8.82

karekar & sundaram
Architects/Consulting Engineers
Main Office Premises Number-19
Kumara Krupa Rd. Bangalore

DRG NO 478/CD/6

Geo NS No. 70 ADD No. 90/1/85

C/PP/MSB/33/90

2/A

Govt Lr. No. 5902/UD I (1)/85-1

17/00/24/31/12/87

DFS Lr. No. D.D.S. No. 19663/A3/87

Dt 13.9.87


Planning

APPROVED

SUBJECT TO CONDITIONS IN THE SPECIFICATION.

No. 24292/87

FOR MUNICIPALITY
MADRAS METROPOLITAN
DEVELOPMENT AUTHORITY
MADRAS 600 008.

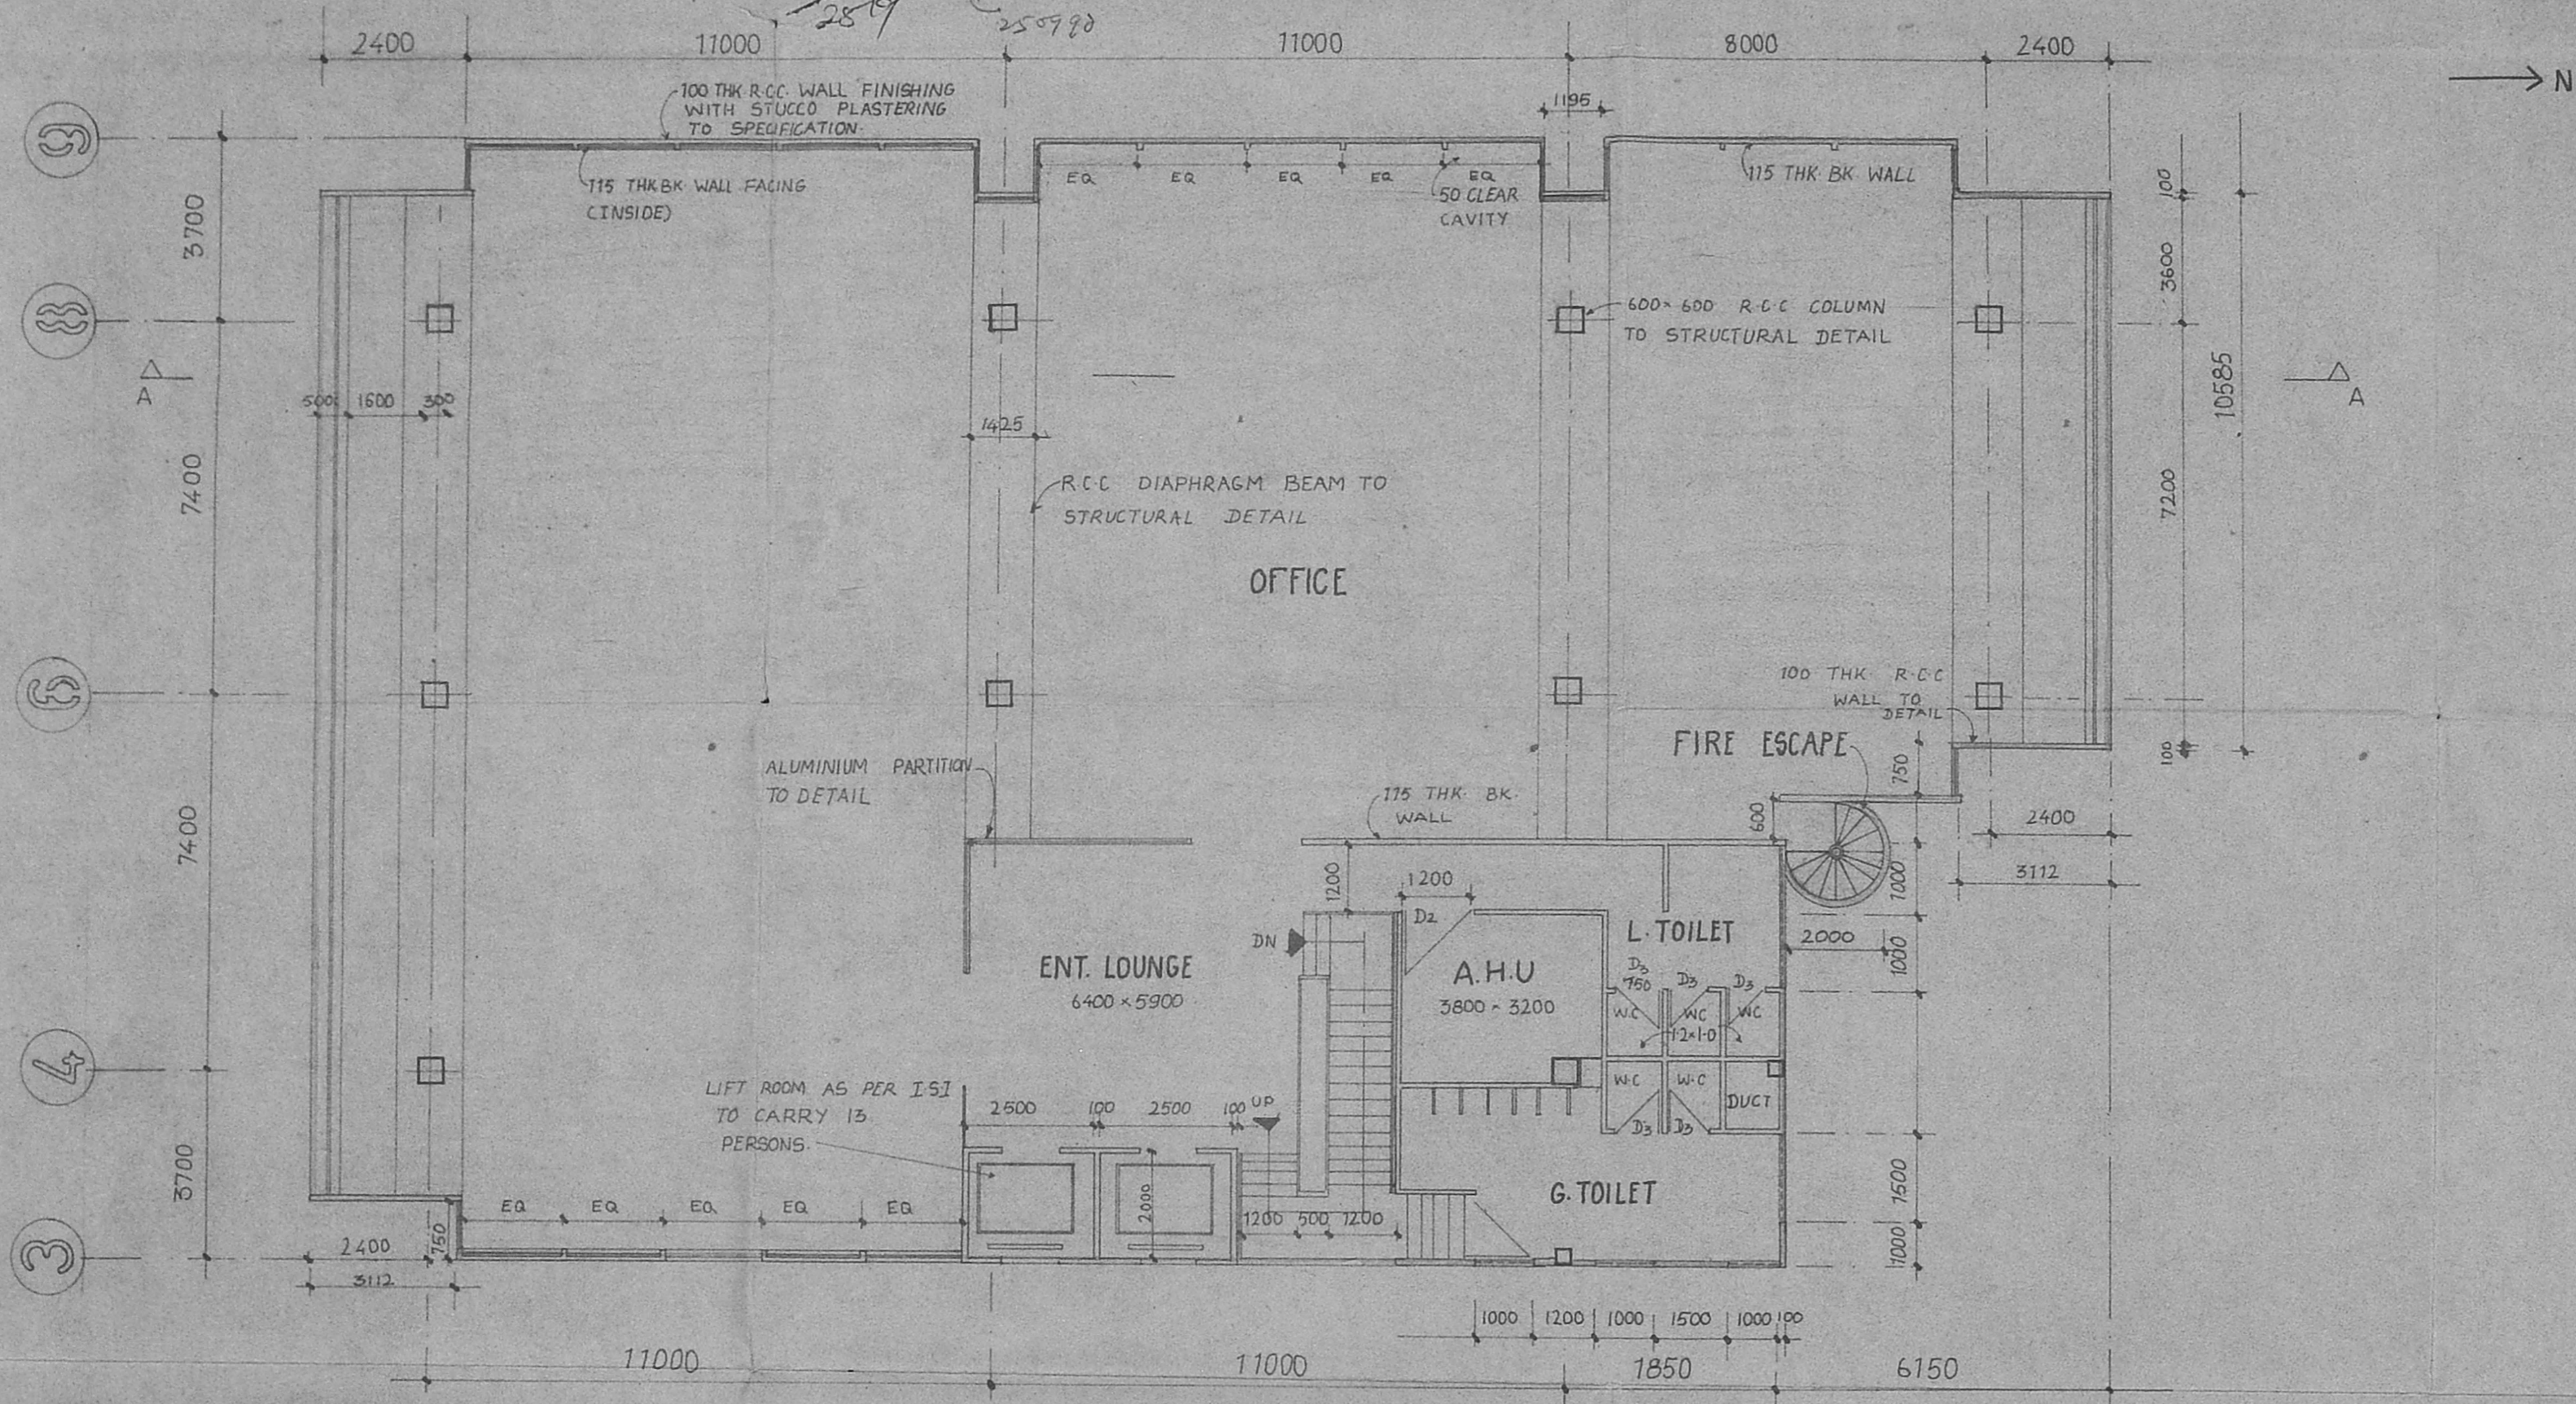

A. Sadagopan

A. SADAGOPAN
ADMINISTRATIVE OFFICER
TIAM HOUSE SERVICES LTD.

V. Anantha...

V. ANANTHA...

TOTAL AREA 677.46 SQ. MTS.

SANCTIONED AREA 419.75 SQ. MTS.

PROPOSED

KAREKAR & SUNDARAM

ARCHITECTS & CONSULTANTS

MAIN OFFICE PREMISES NO-14,
KUMARA KURUPA ROAD, BANGALORE

CLIENT

TIAM HOUSE ANNEXE
PROPERTIES & CO. LTD.

JOB TITLE

PROPOSED ADDITION TO SANCTIONED
PLAN FOR BUILDING ON, NO 2,
JEHANGIR ST, GEORGE TOWN,
MADRAS

DRAWING TITLE

**FOURTH & FIFTH FLOOR
PLAN**

K. Subramanyam

ARCHITECT

K. SUBRAMANYAM, G.D Arch
A.I.A., F.I.I.R.A.

Registered Architect
Council of Architects


No. RA 10/90

Class I Licenced Surveyor No.
24, CANAL BANK ROAD,
R. A. PURAM, MADRAS-28.

DRAWN	CHECKED
MAHESH A.	
SCALE	DATE
1:100	17.07.90

Cto MS No 70 Add dtd 10/1/85
 CIPD/USB/33/90
 Gout Lr. No. 5902/UD ICD/95-1
 H.U.D.D. Dt. 31-12-87
 DFS Lr. No. D.D.S. No. 19663/43/88 dt 13-9-87.

Planning Permit No. **APPROVED**
 SUBJECT TO THE CONDITIONS IN THIS OFFICE LETTER
 No. **3/P-2222/85** Date **9-90**
 FOR MEMBERS ONLY
 MADRAS METROPOLITAN DEVELOPMENT AUTHORITY
 MADRAS 600008.

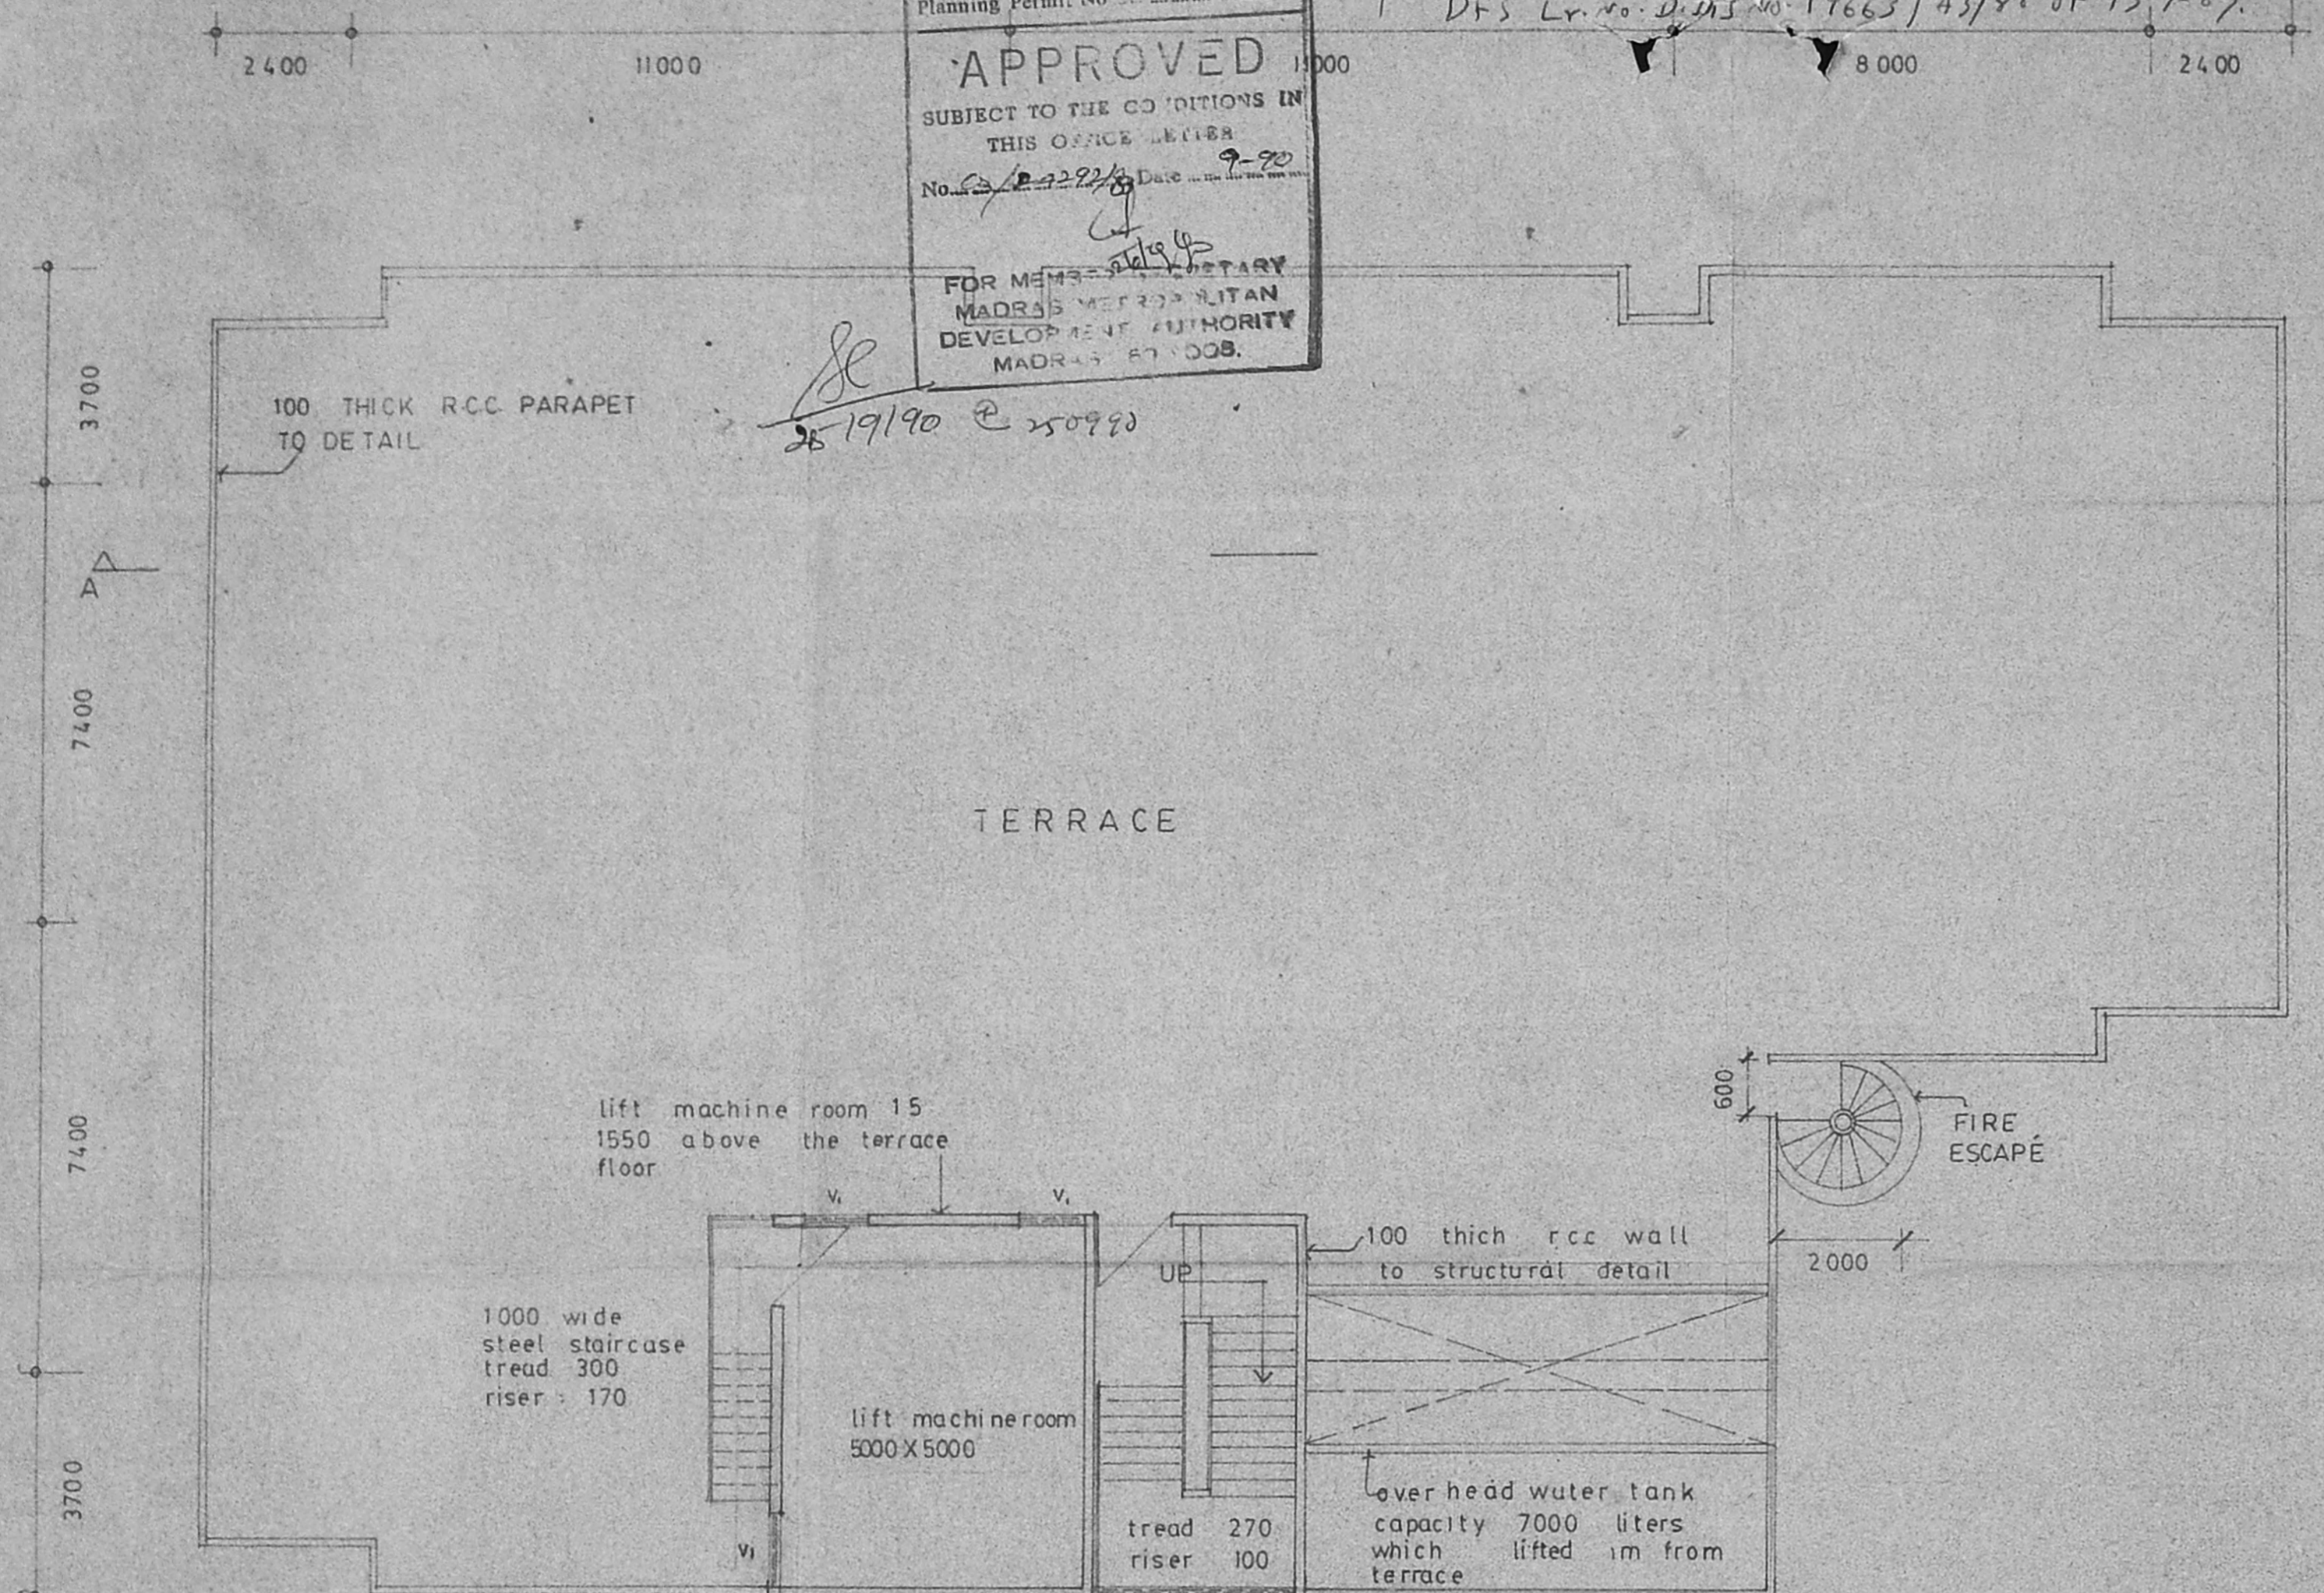

A. Sadagopan
A. SADAGOPAN
 ADMINISTRATIVE OFFICER
 TIAM HOUSE SERVICES LTD.

V. Venkatasubramanian
 V. VENKATASUBRAMANIAN
 REGISTERED SURVEYOR CLASS I
 NO. 104/5/87-90

KAREKAR & SUNDARAM
 ARCHITECTS/CONSULTING ENGINEERS
 MAIN OFFICE PREMISES NUMBER - 19
 KUMARA KRUPA ROAD BANGALORE.

TOTAL AREA 685.28 SQ.MTS
 SANCTIONED AREA 379 SQ.MTS
 PROPOSED 306.28 SQ.MTS

N.O.	REV.	DATE	DESCRIPTION

CLIENT
TIAM HOUSE ANNEXE
PROPERTIES AND CO. LTD

JOB TITLE
 PROPOSED ADDITION TO SANCTIONED
 PLAN FOR BUILDING ON NO-2
 JEHANGIR ST. GEORGE TOWN MADRAS

COPYRIGHT
 Drawings and specifications instruments of services are the property of the architect whether the work for which they are made be executed or not and are not to be used on their work except by agreement.


DRAWING TITLE
TERRACE FLOOR PLAN

DRAWN P. MANO	CHECKED
SCALE 1:100	DATE


K. Subramanyam
 ARCHITECT
K. SUBRAMANYAM, G. D. Arch.
 A.I.A., F.I.L.R.A.
 Registered Architect
 Council of Architects
 No. **10715**
 Class I Licensed Surveyor No
 24, C. NAL. BANK RD. D.
 R. A. PURAM, MADRAS 28.

CD | | **06**

A. SADAGOPAN
 ADMINISTRATIVE OFFICE
 TIAM HOUSE SERVICES LTD.
 NO. 104/2, 25/20

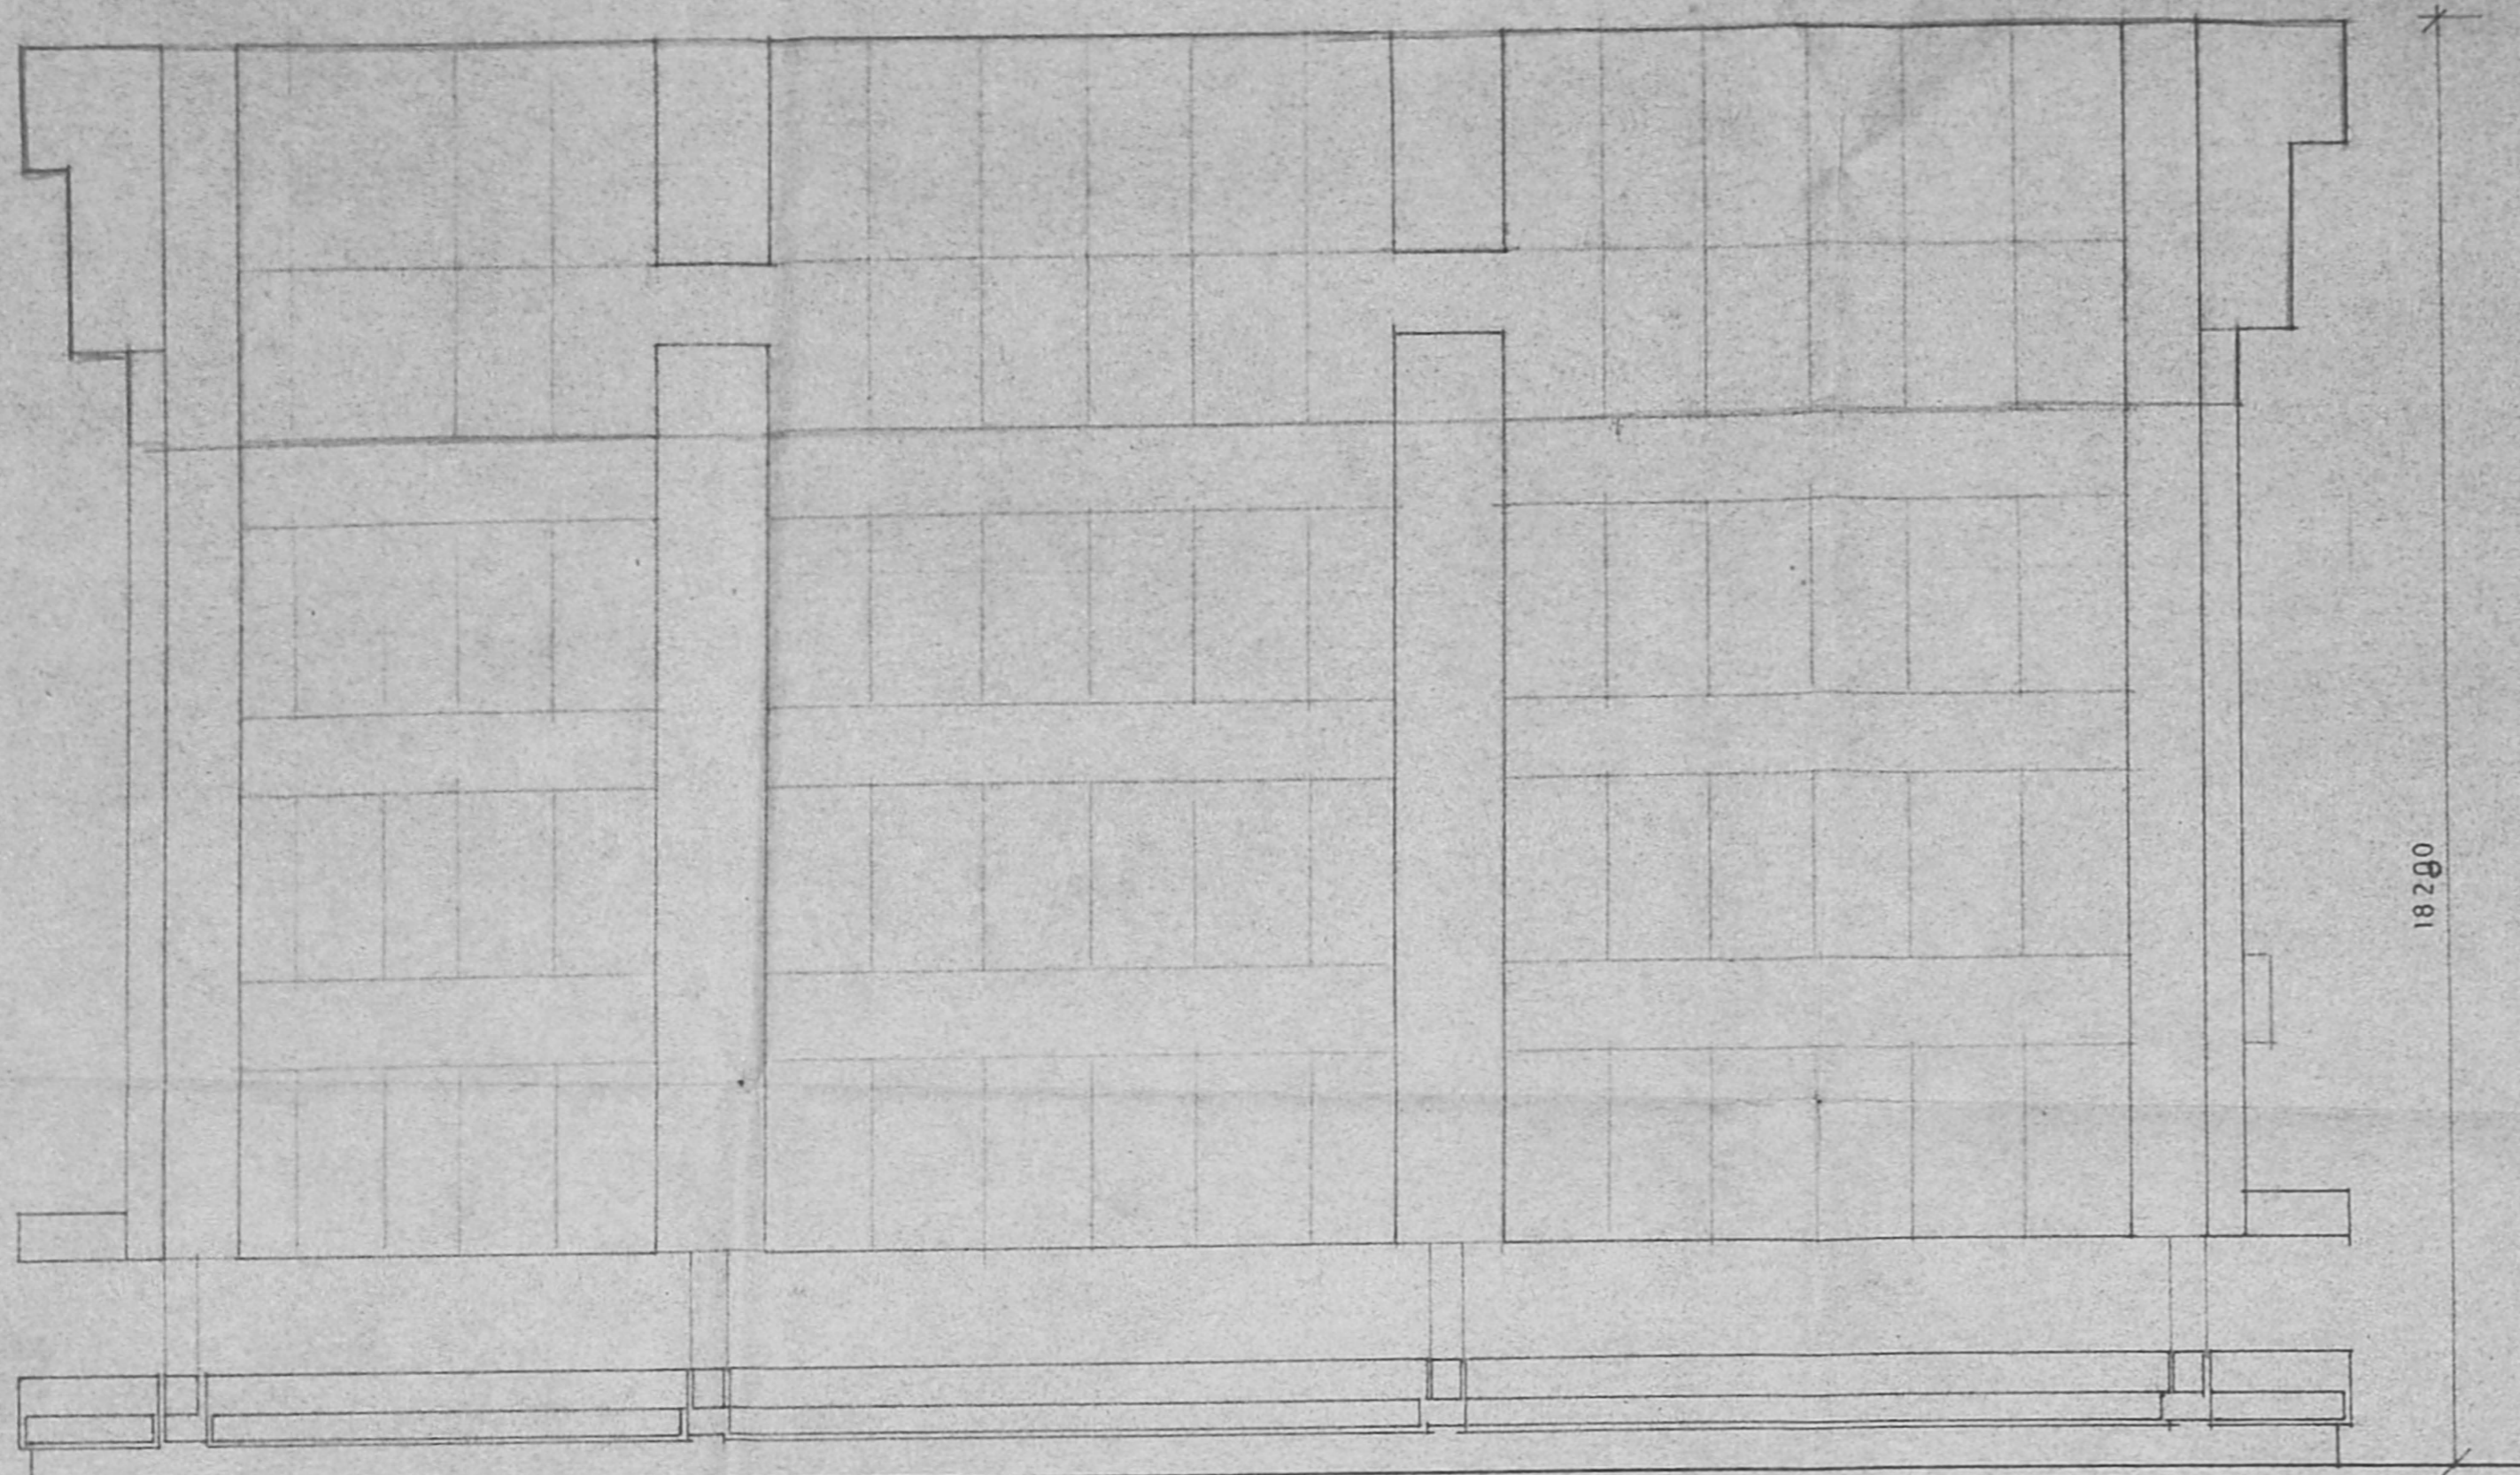

ELEVATION

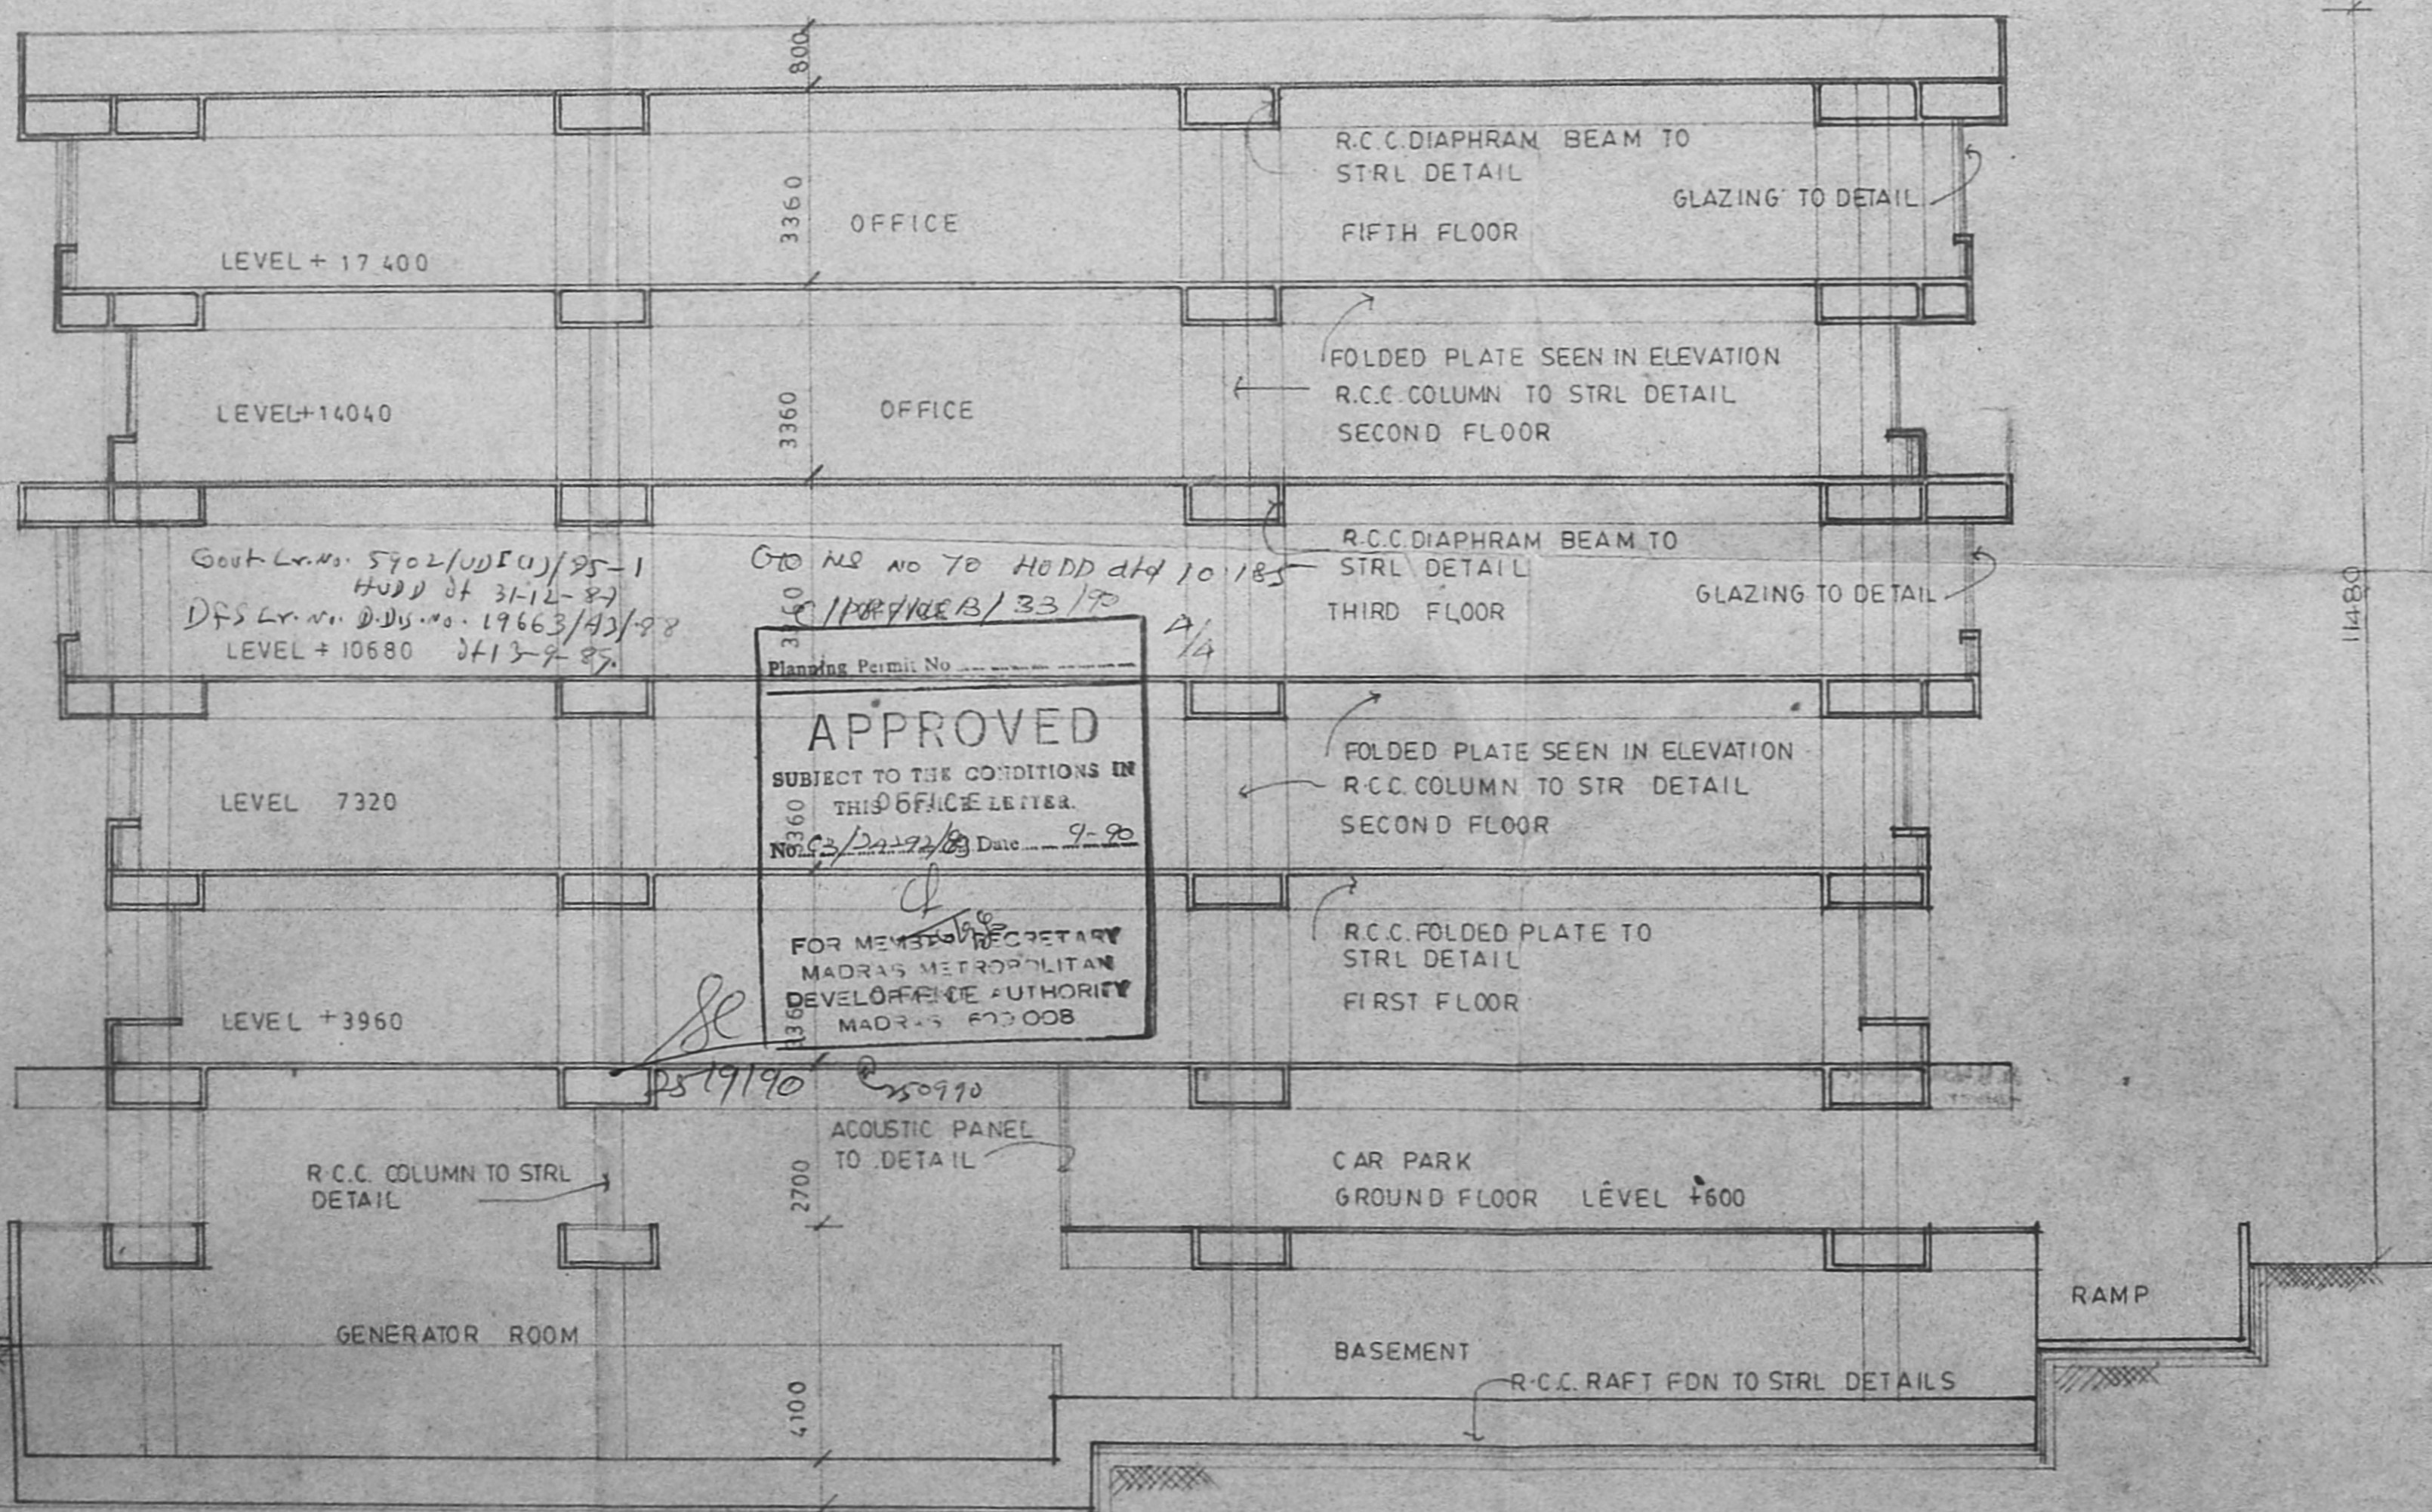

SECTION

KAREKAR & SUNDARAM
 ARCHITECTS/CONSULTING ENGINEERS
 MAIN OFFICE PREMISES NUMBER - 19
 KUMARA KRUPA ROAD, BANGALORE.

TOTAL AREA 685.28 SQMTS
 SANCTIONED AREA 379 SQMTS
 PROPOSED
 306.28 SQ. MTS

NO	REV	DATE	DESCRIPTION

CLIENT
 TIAM HOUSE ANNEXE
 PROPERTIES AND CO. LTD

JOB TITLE
 PROPOSED ADDITIONS TO SANCTIONED
 PLAN FOR BUILD ON NO 2
 JEHANGIR STREET MADRAS

COPYRIGHT
 Drawings and specifications as instruments of services are
 the property of the architect whether the work for which
 they are made be executed or not and are not to be
 used on their work except by agreement.

ARCHITECT *K. Subramanyam*
 K. SUBRAMANYAM, G. D. Arch.
 A.I.A., E.I.T.R.A.
 Registered Architect
 Council of Architects
 No. *107/4e*
 Class I Licenced Surveyor No
 24, CANAL BANK ROAD,
 R. A. PURAM, MADRAS 28.

A. SADAGOPAN
 ADMINISTRATIVE OFFICE
 TIAM HOUSE SERVICES LTD.

V. VENKATACHALAN, B.E.,
 C.D. SURVEYOR CLASS I
 No.

DRAWING
 ELEVATION & SECTION

DRAWN	CHECKED
P. MANO	
SCALE	DATE
1:100	

CD 07