
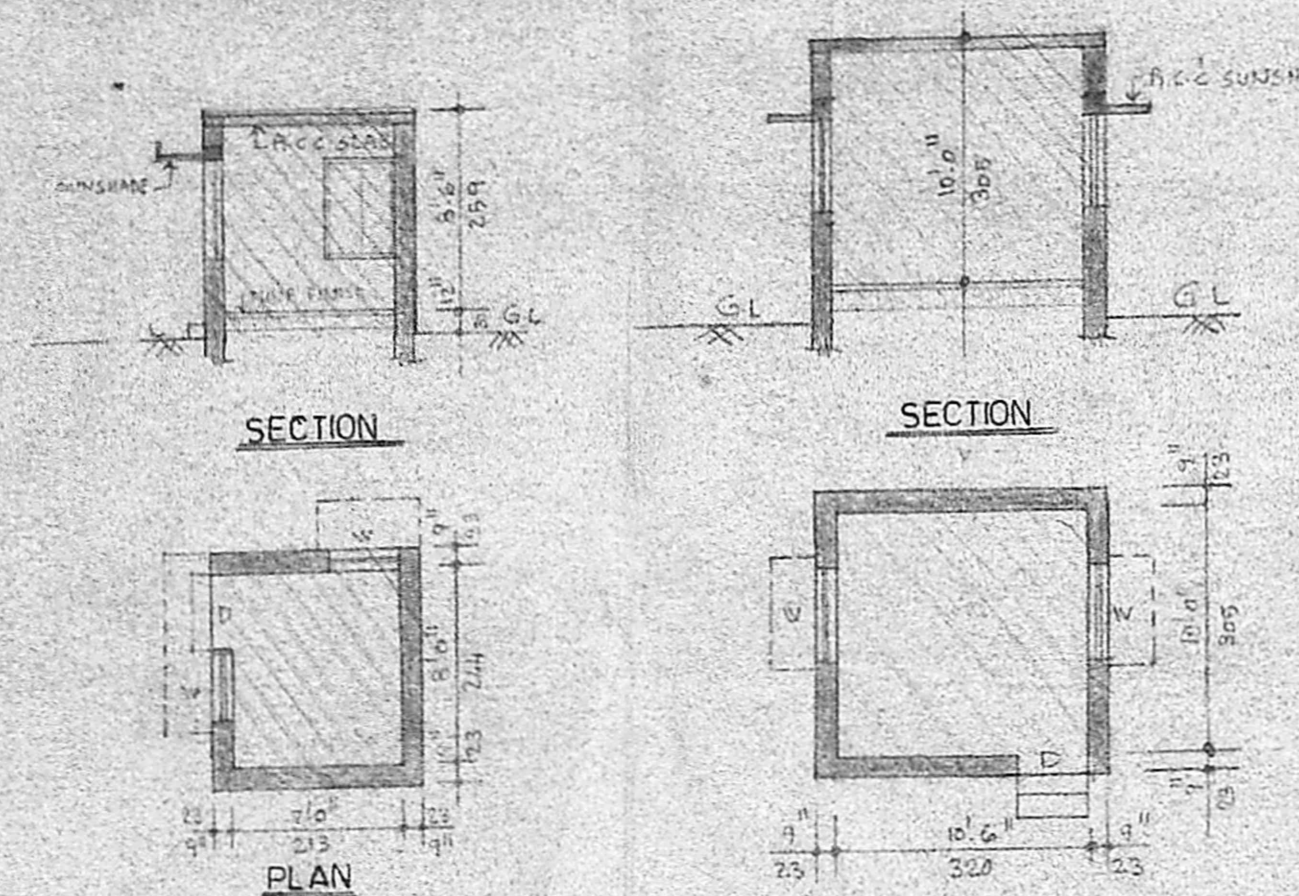
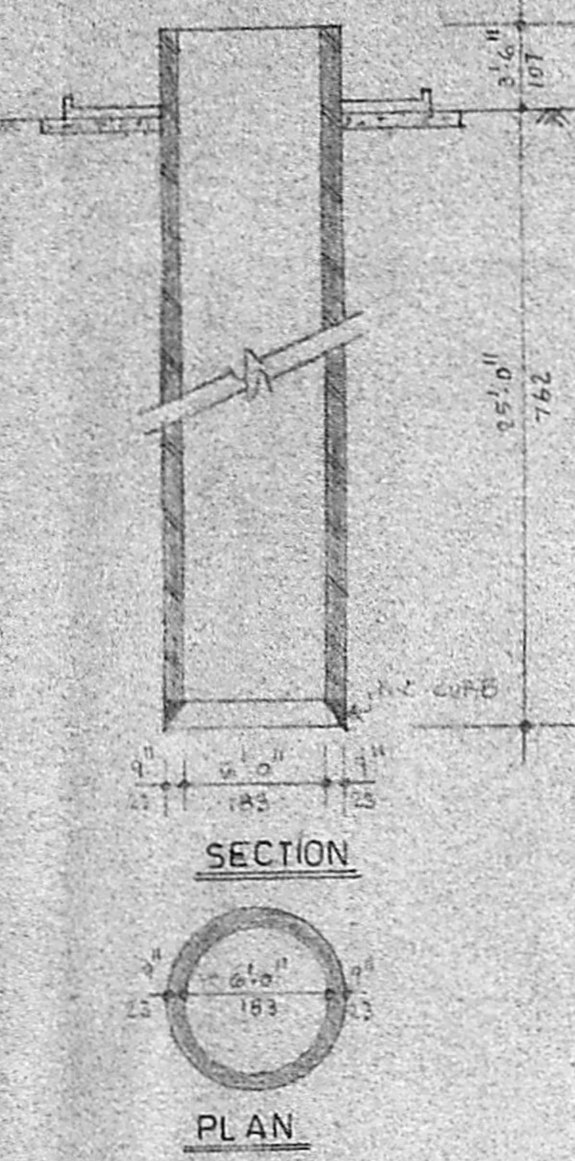





Permit C/PP/6/A/10/90.
 Planning Clearance No.
APPROVED
 Subject to the conditions in
 this office letter
 No. C/15776/87 Dt. 6.1.91
 G. Vijayaraghavan
 FOR MEMBER SECRETARY
 MADRAS METROPOLITAN
 DEVELOPMENT AUTHORITY

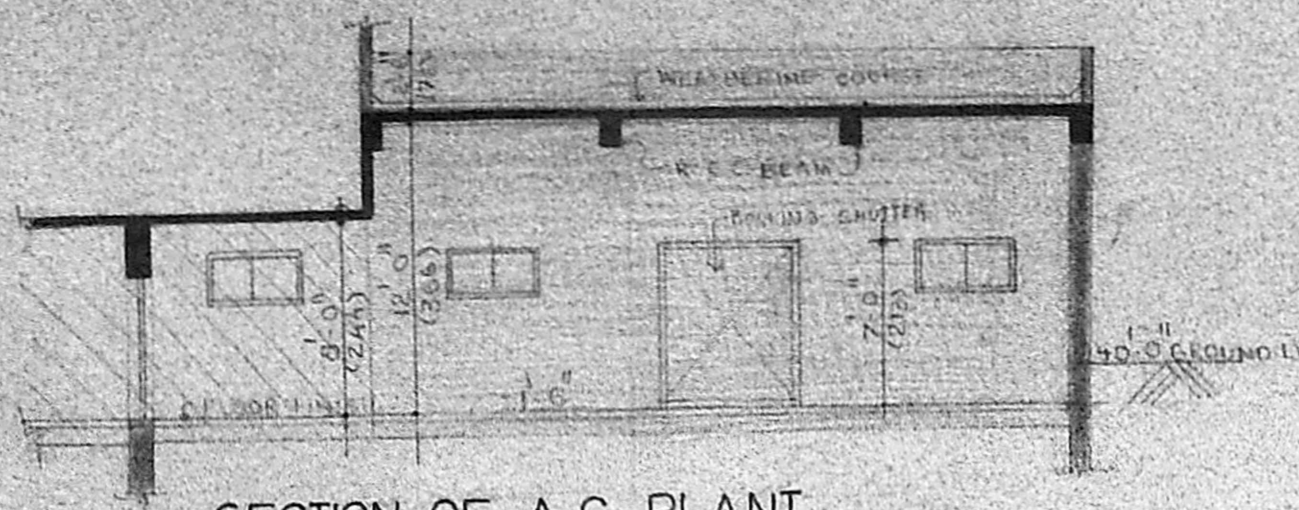


PUMP ROOM

WELL DETAILS



WATCHMAN'S CABIN

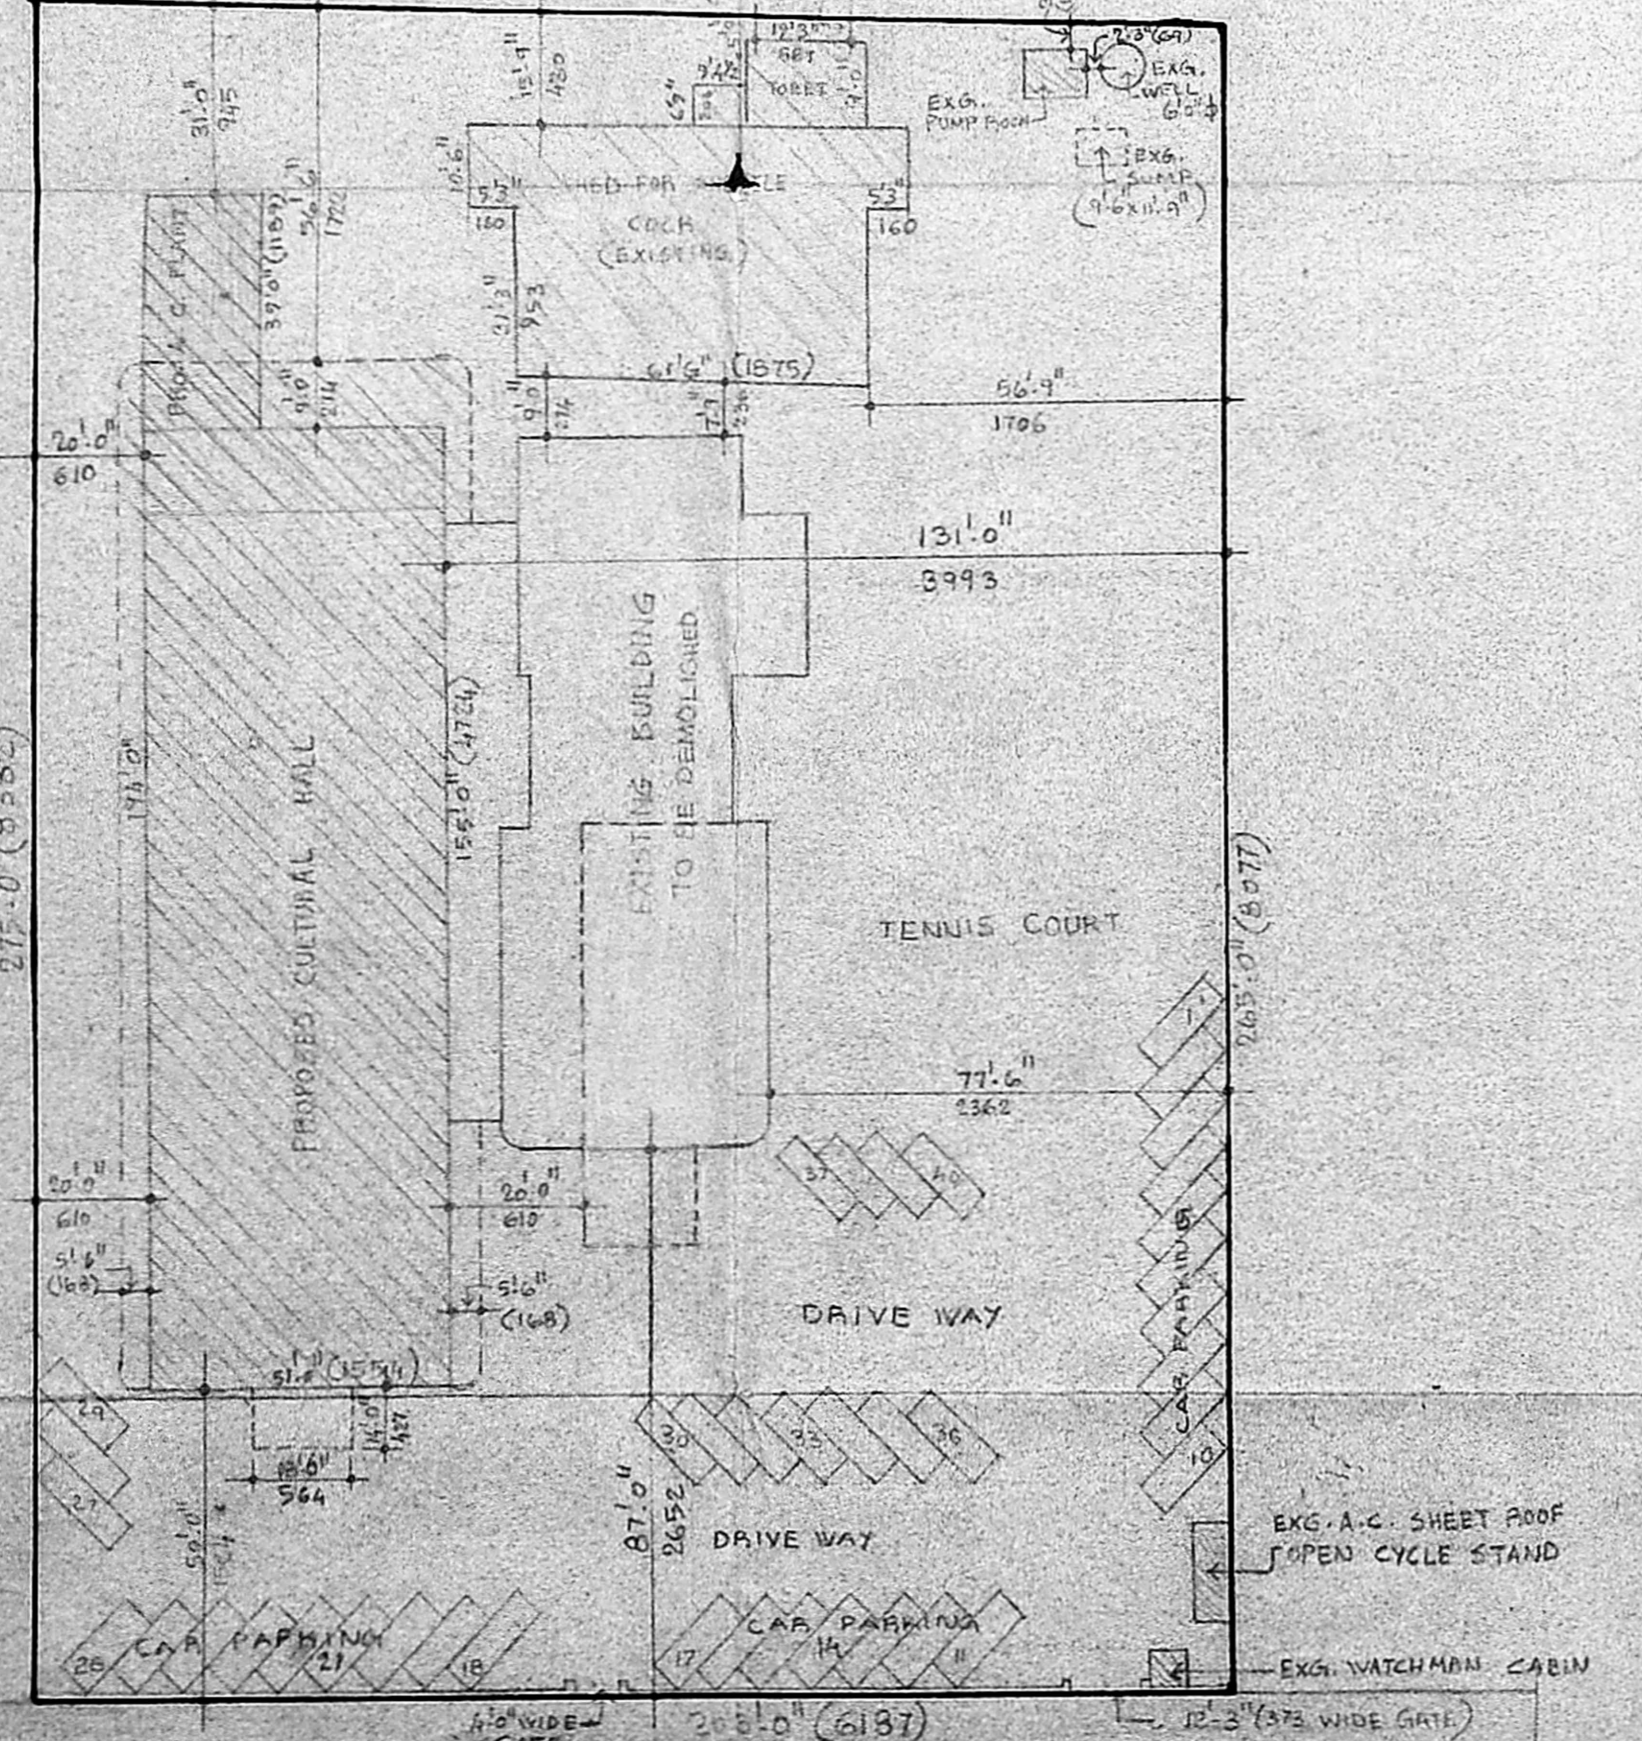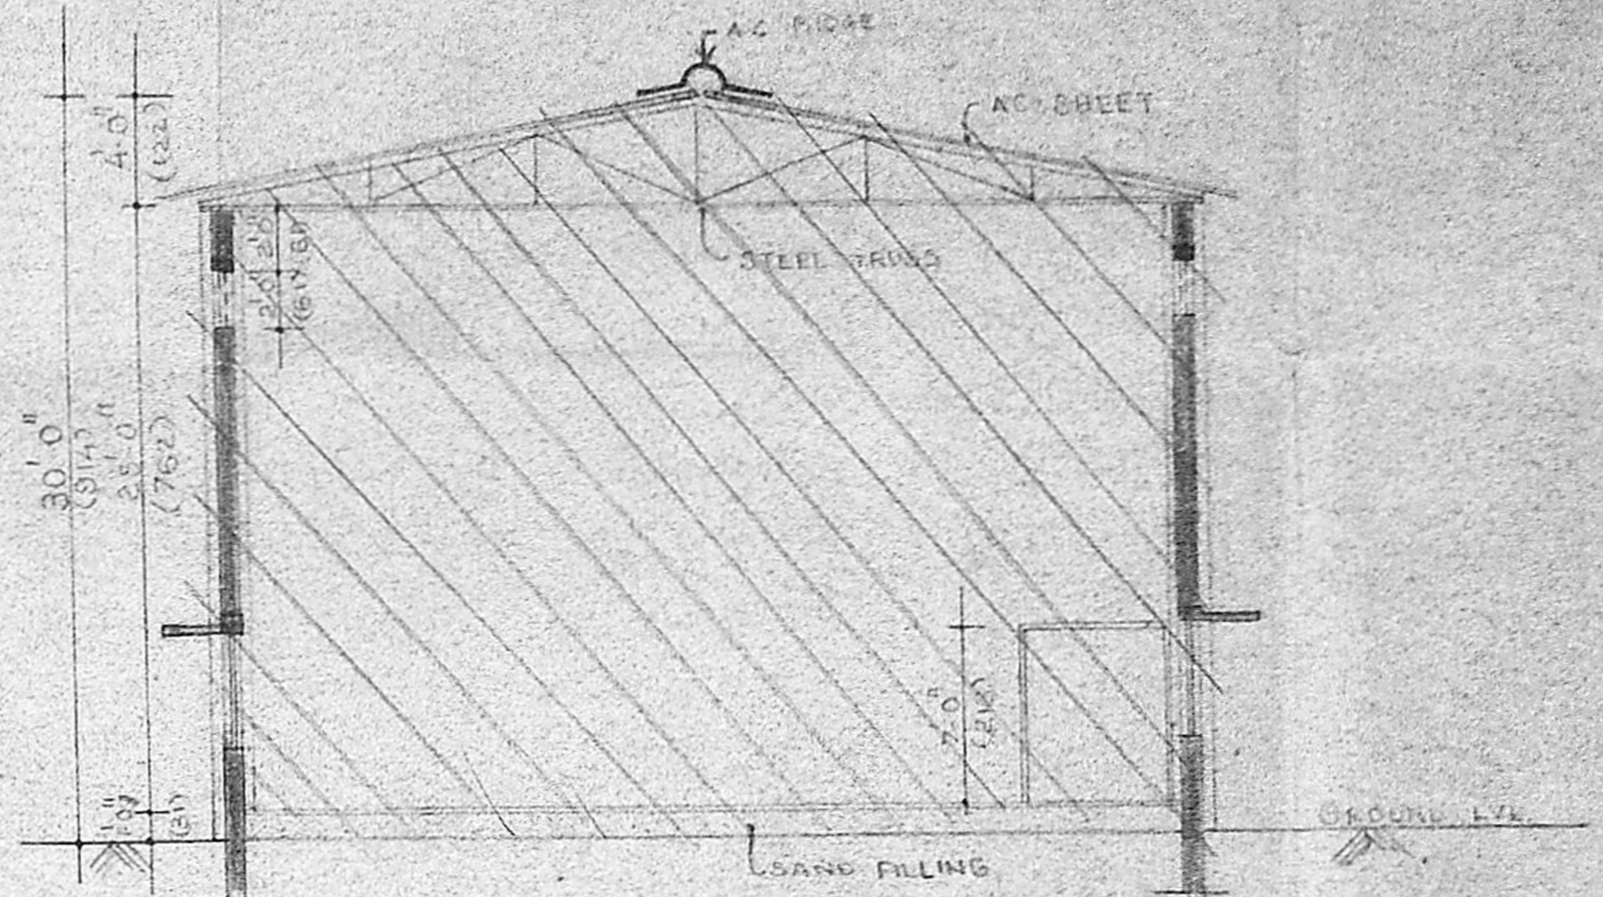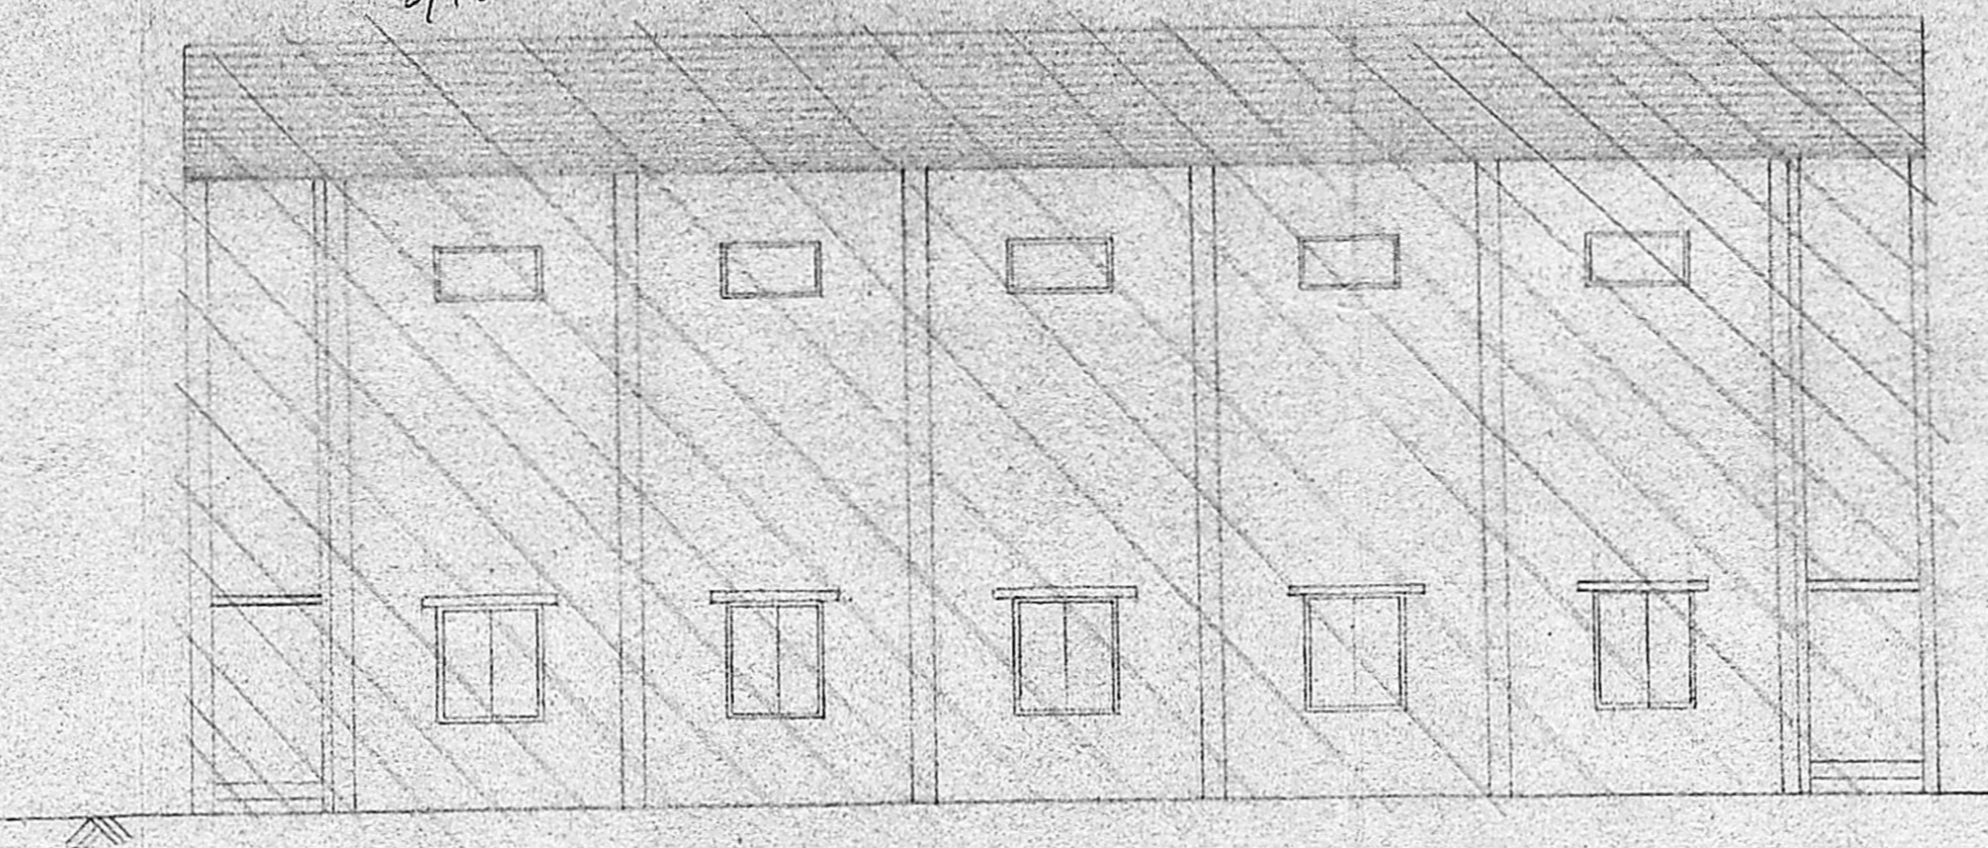

SCALE 1:32.0' (1:400)

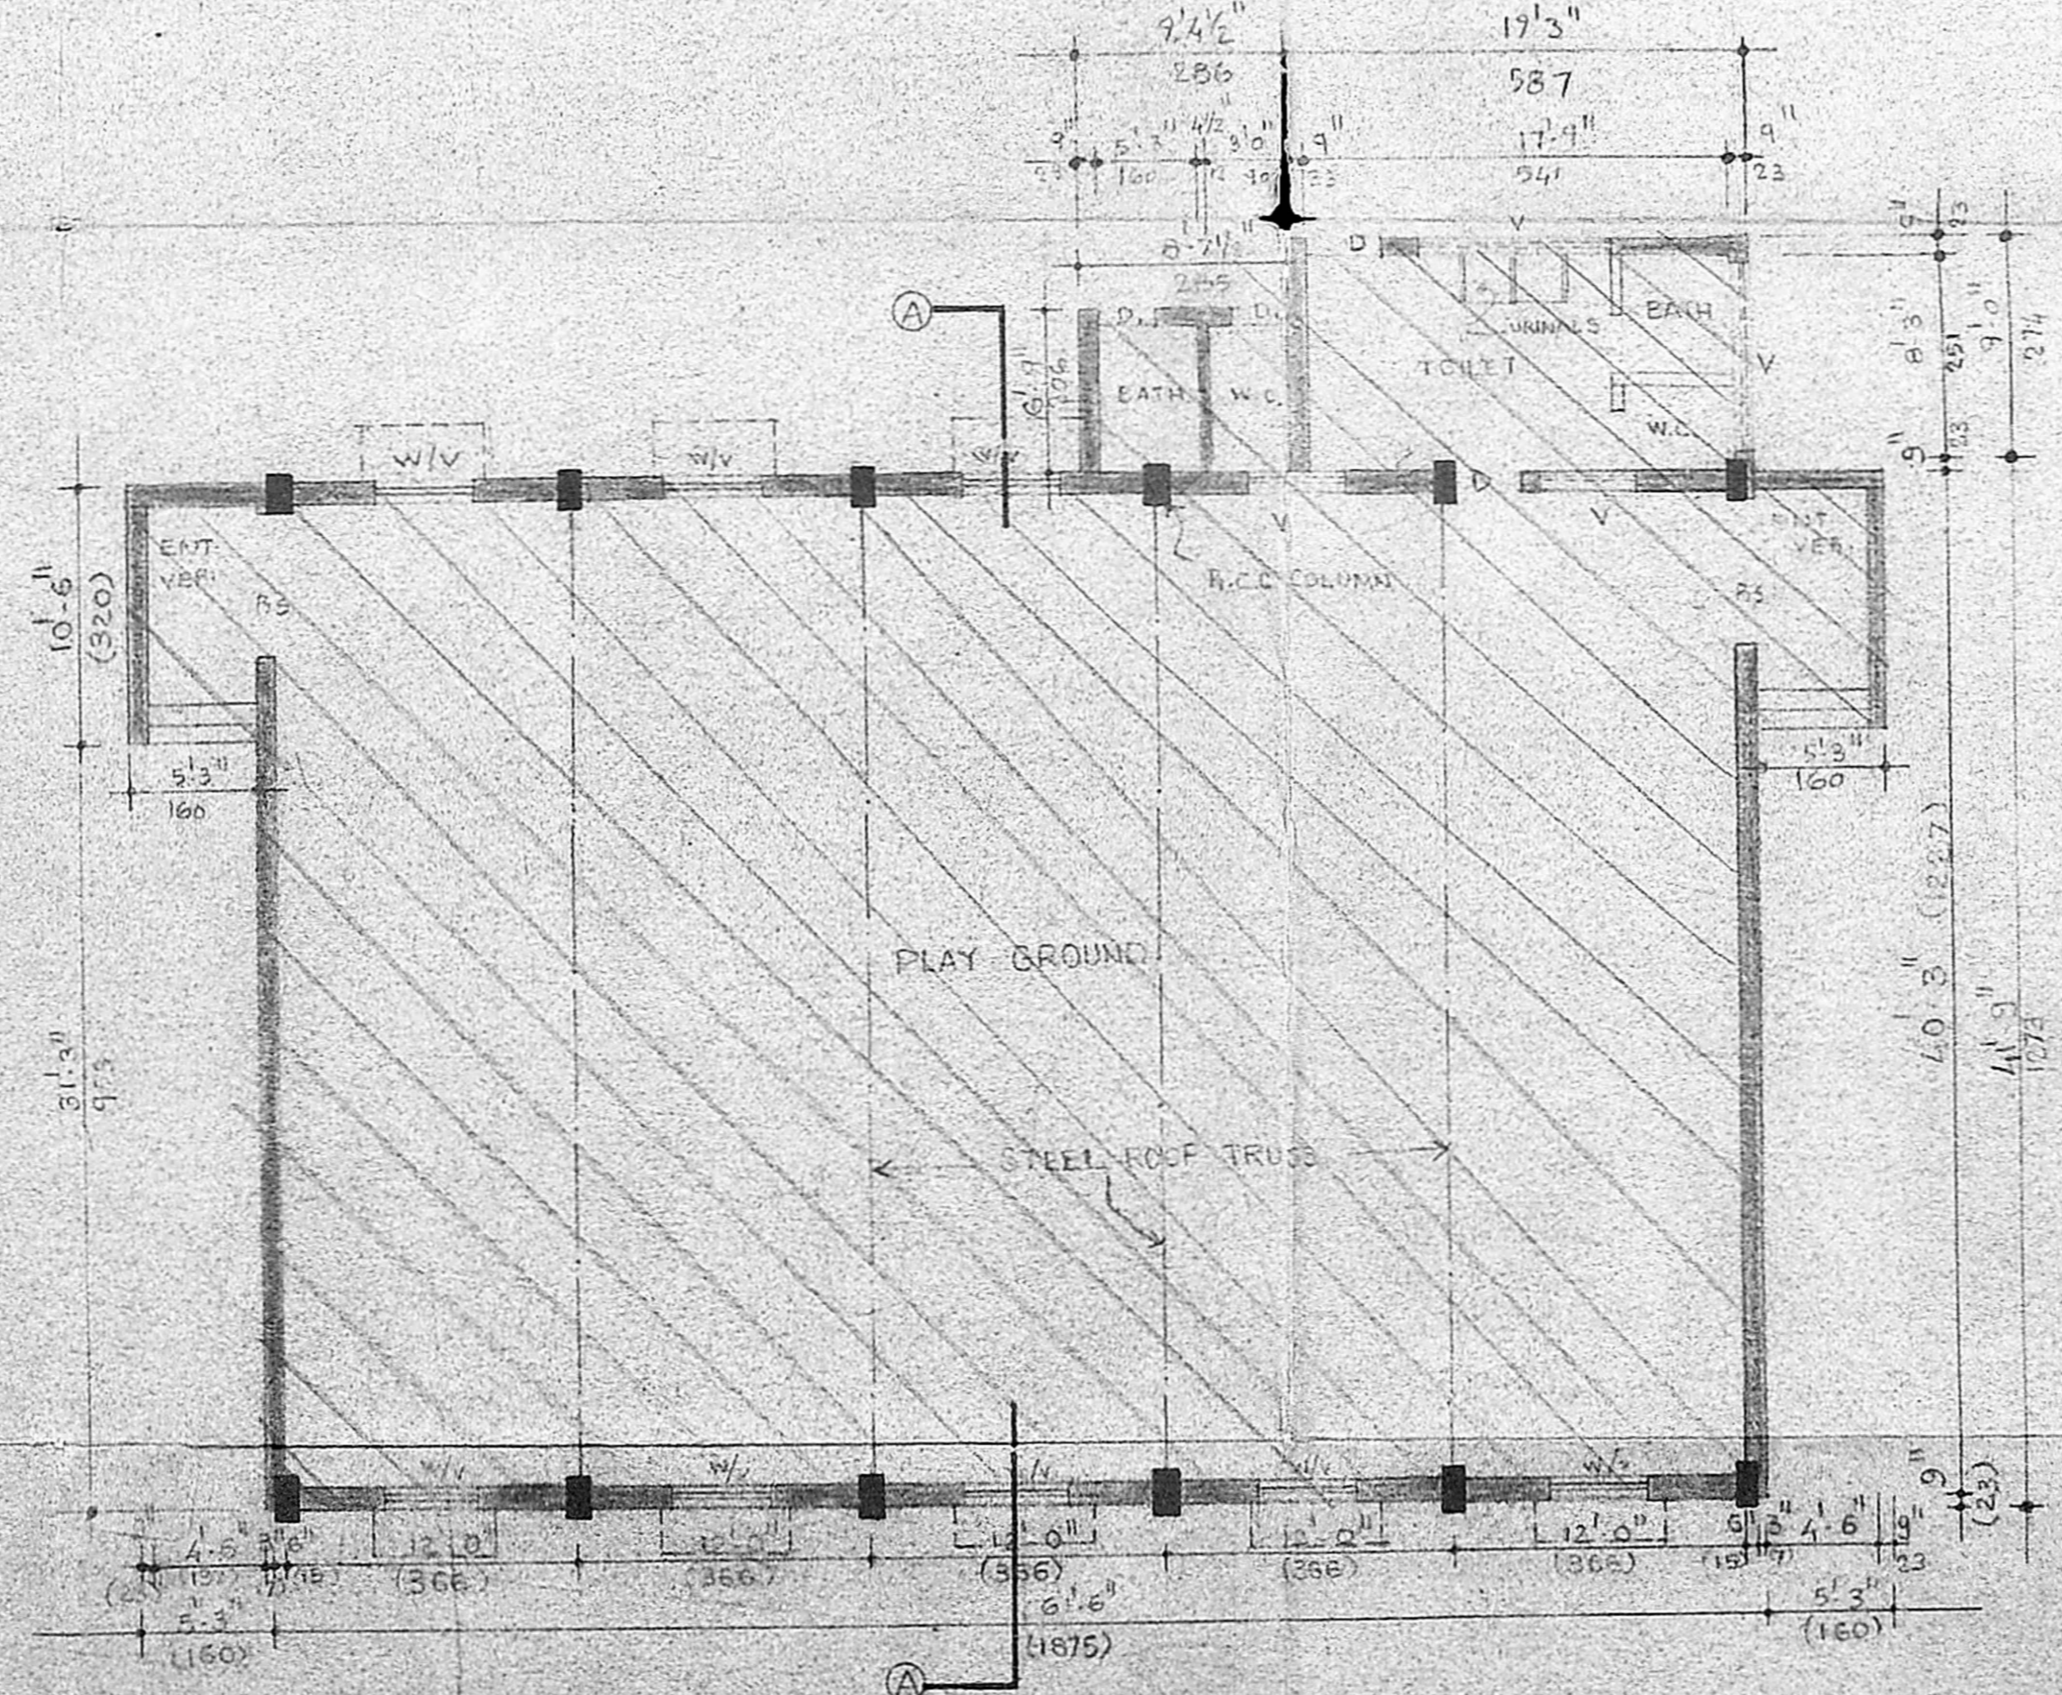

SCALE 1:32.0' (1:400)

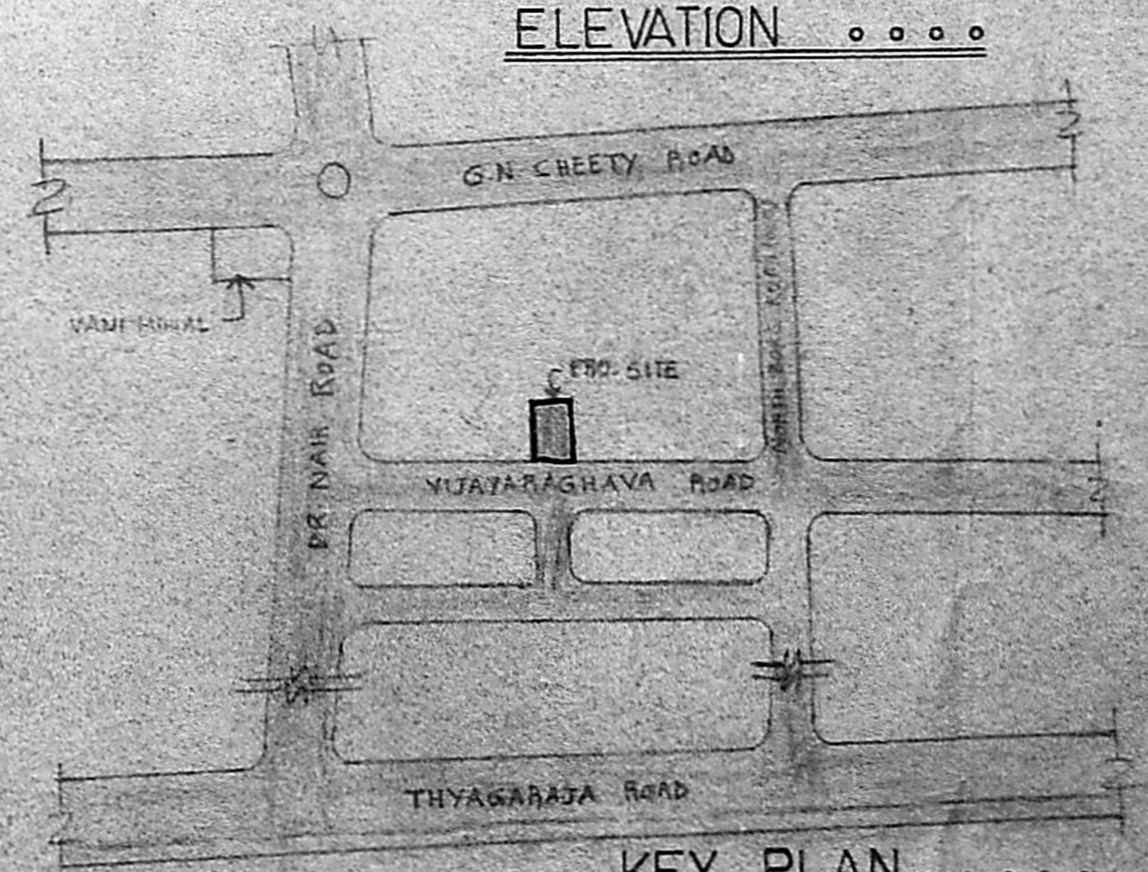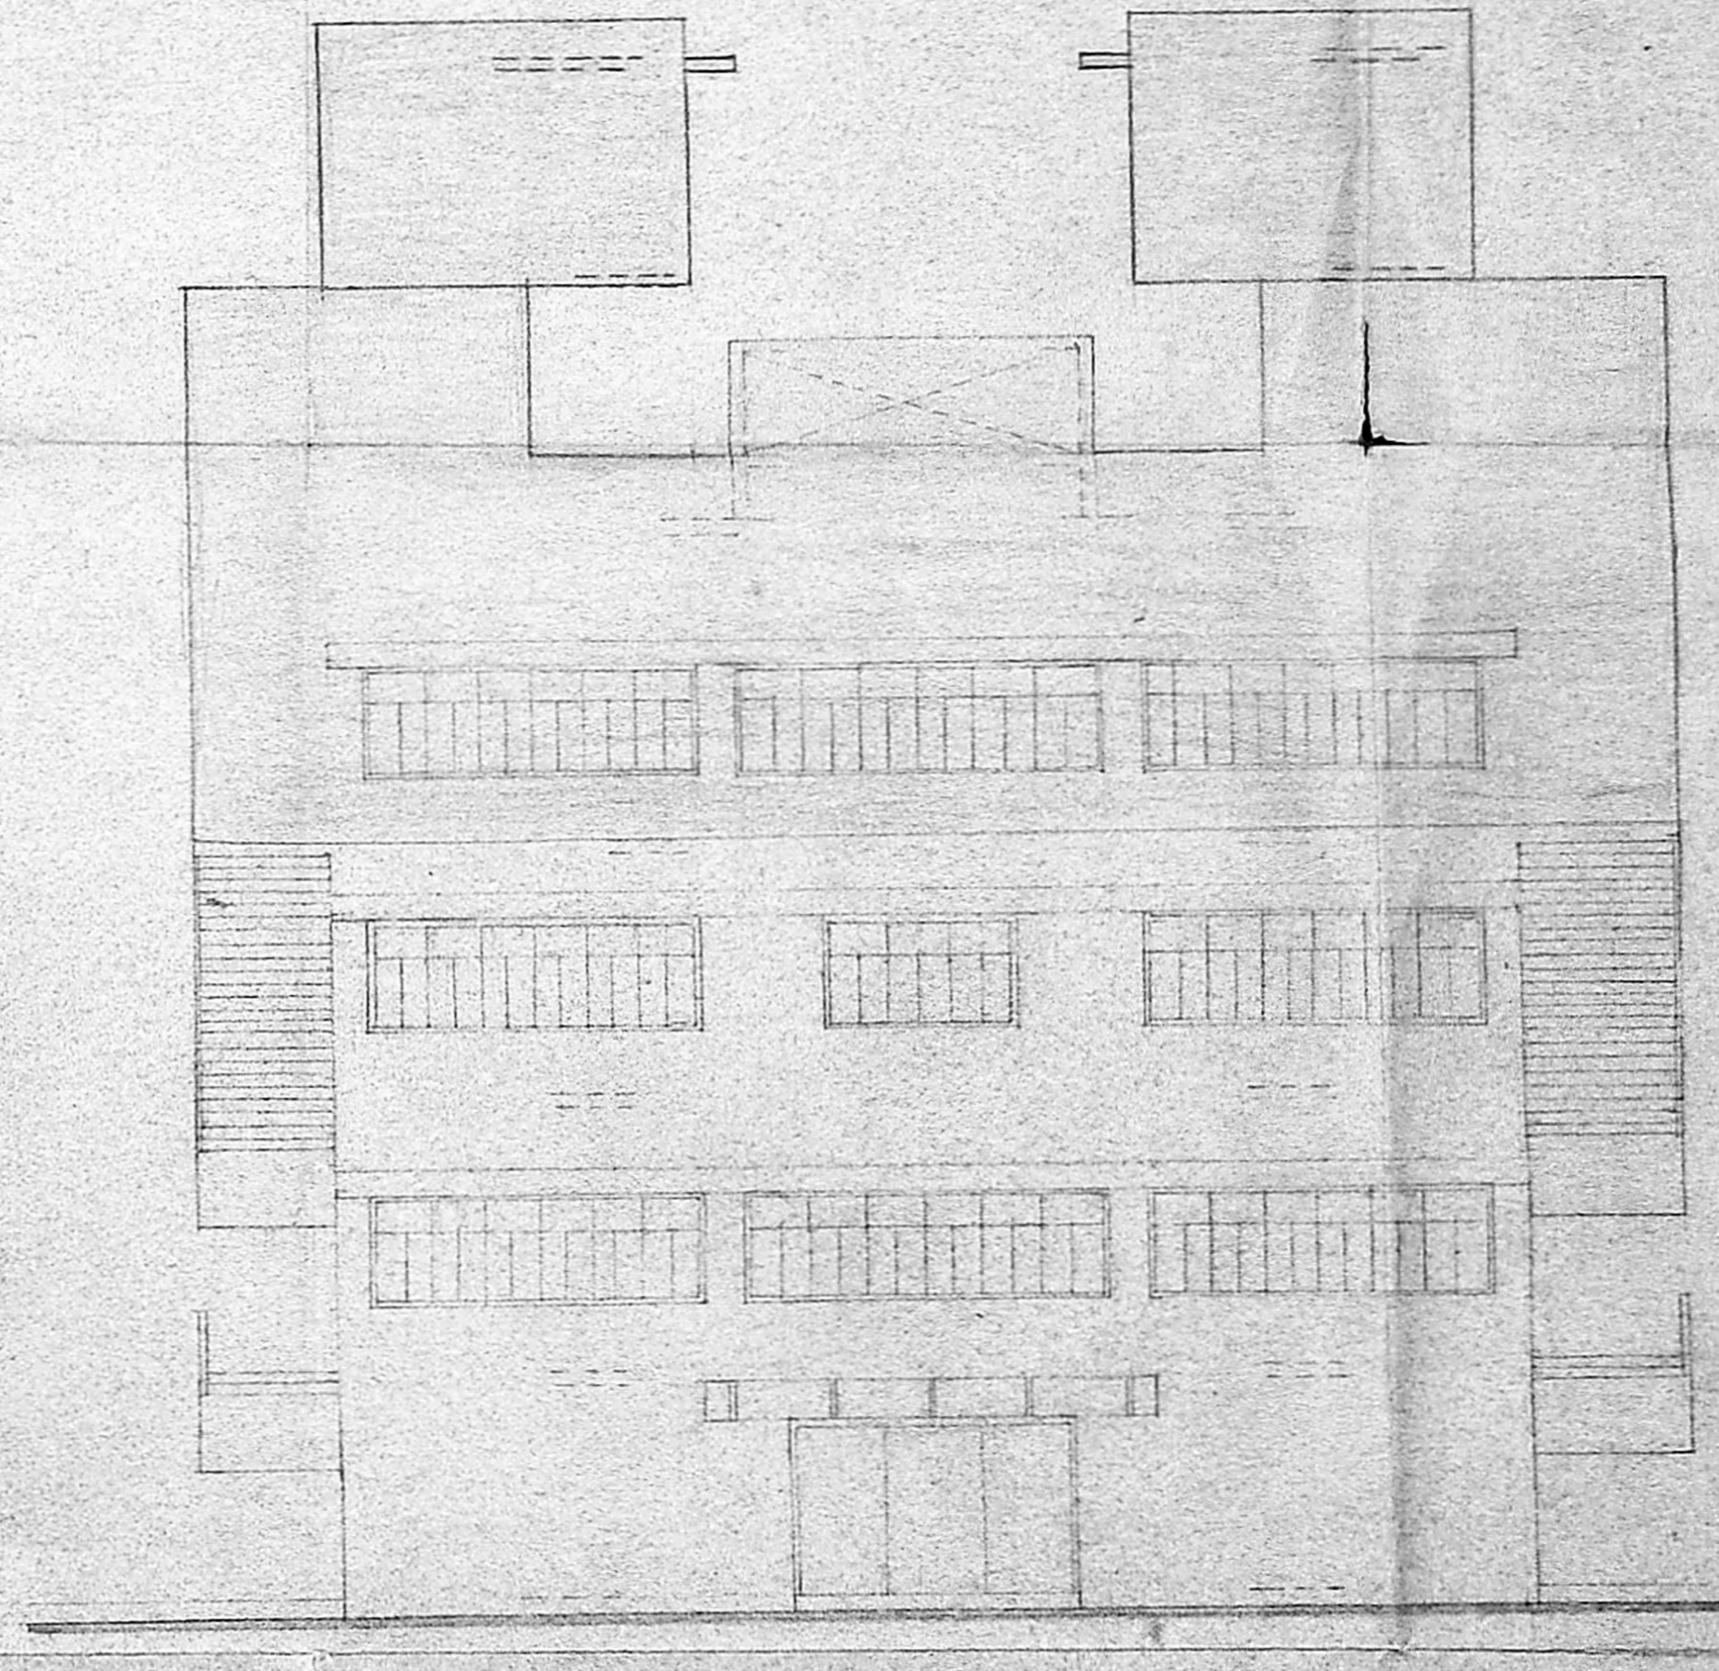

(NOT TO SCALE)

REFERENCE

SCHEDULE OF JOINERY:	
B.S. - ROLLING SHUTTER	- 6'0" x 7'0" (183 x 213)
D. - T.W. DOOR	- 3'0" x 7'0" (91 x 213)
W. - DO	- 2'6" x 7'0" (78 x 213)
W. - T.W. WINDOW	- 4'0" x 4'0" (121 x 121)
W. - DO	- 3'0" x 4'0" (91 x 121)
V. - VENTILATOR	- 4'0" x 2'0" (121 x 61)

SPECIFICATIONS:
 P.C.C. 1:5:10 IN FOUNDATION AND IN FLOORING.
 BRICK WORK IN 1/2" PLASTERING IN 1.5 CM.
 P.C.C. ROOF SLAB, LINTELS, SUNSHADES IN 1.2.4 MIX.
 FLOOR FINISH BY MOSAIC TILES WEATHERING COURSE
 WITH ENRICH BELL LINE CONCRETE & WITH PRESSED
 TILES IN 1.3 CM. ON TOP. JOINTS WITH TEAR BOARD/
 ALUMINIUM GLAZED AS PER M-D-55.

COLOUR INDEX

EXISTING	[Symbol]
DEMOLITION ALREADY SANCTIONED	[Symbol]
PROPOSED DEMOLITION	[Symbol]
PROPOSED ROAD	[Symbol]
BOUNDARY	[Symbol]
EXISTING FOR REGULARISATION	[Symbol]

LICENSED SURVEYOR

ABDUL KHADER BE AMIE
 LICENSED SURVEYOR No. 390 CLASS 1

FOR ANDHRA SOCIAL & CULTURAL ASSOCIATION
 S. VENKATARTNAM
 SECRETARY

PROPOSED ADDITIONS & ALTERATIONS
 TO THE EXG. BUILDING AT NO. 44,
 VIJAYARAGHAVACHARI ROAD,
 T. NAGAR, MADRAS 600 017
 T.S. No. 7053, 4881 BLOCK No. 114, DIV. No. 122.

SECTION	DRAWN	CHECKED	JOB No.	DRG No.
A	NALINI	SEETA	0059	01
S				REV


ARCHITECTS
R.RAJU and ASSOCIATES
 No. 10, FIRST FLOOR URSTARS TO BATA,
 829, ANNA SALAI, MADRAS 600 002

SCHEDULE OF JOINERY


D = 3" x 3" x 1/2" (10 x 10)
 D1 = 3" x 3" x 1/2" (10 x 10)
COLOUR INDEX

PROPOSED [Symbol]
 ROAD [Symbol]
 BOUNDARY [Symbol]
 EXISTING [Symbol]
 EXISTING FOR REGULARISATION [Symbol]

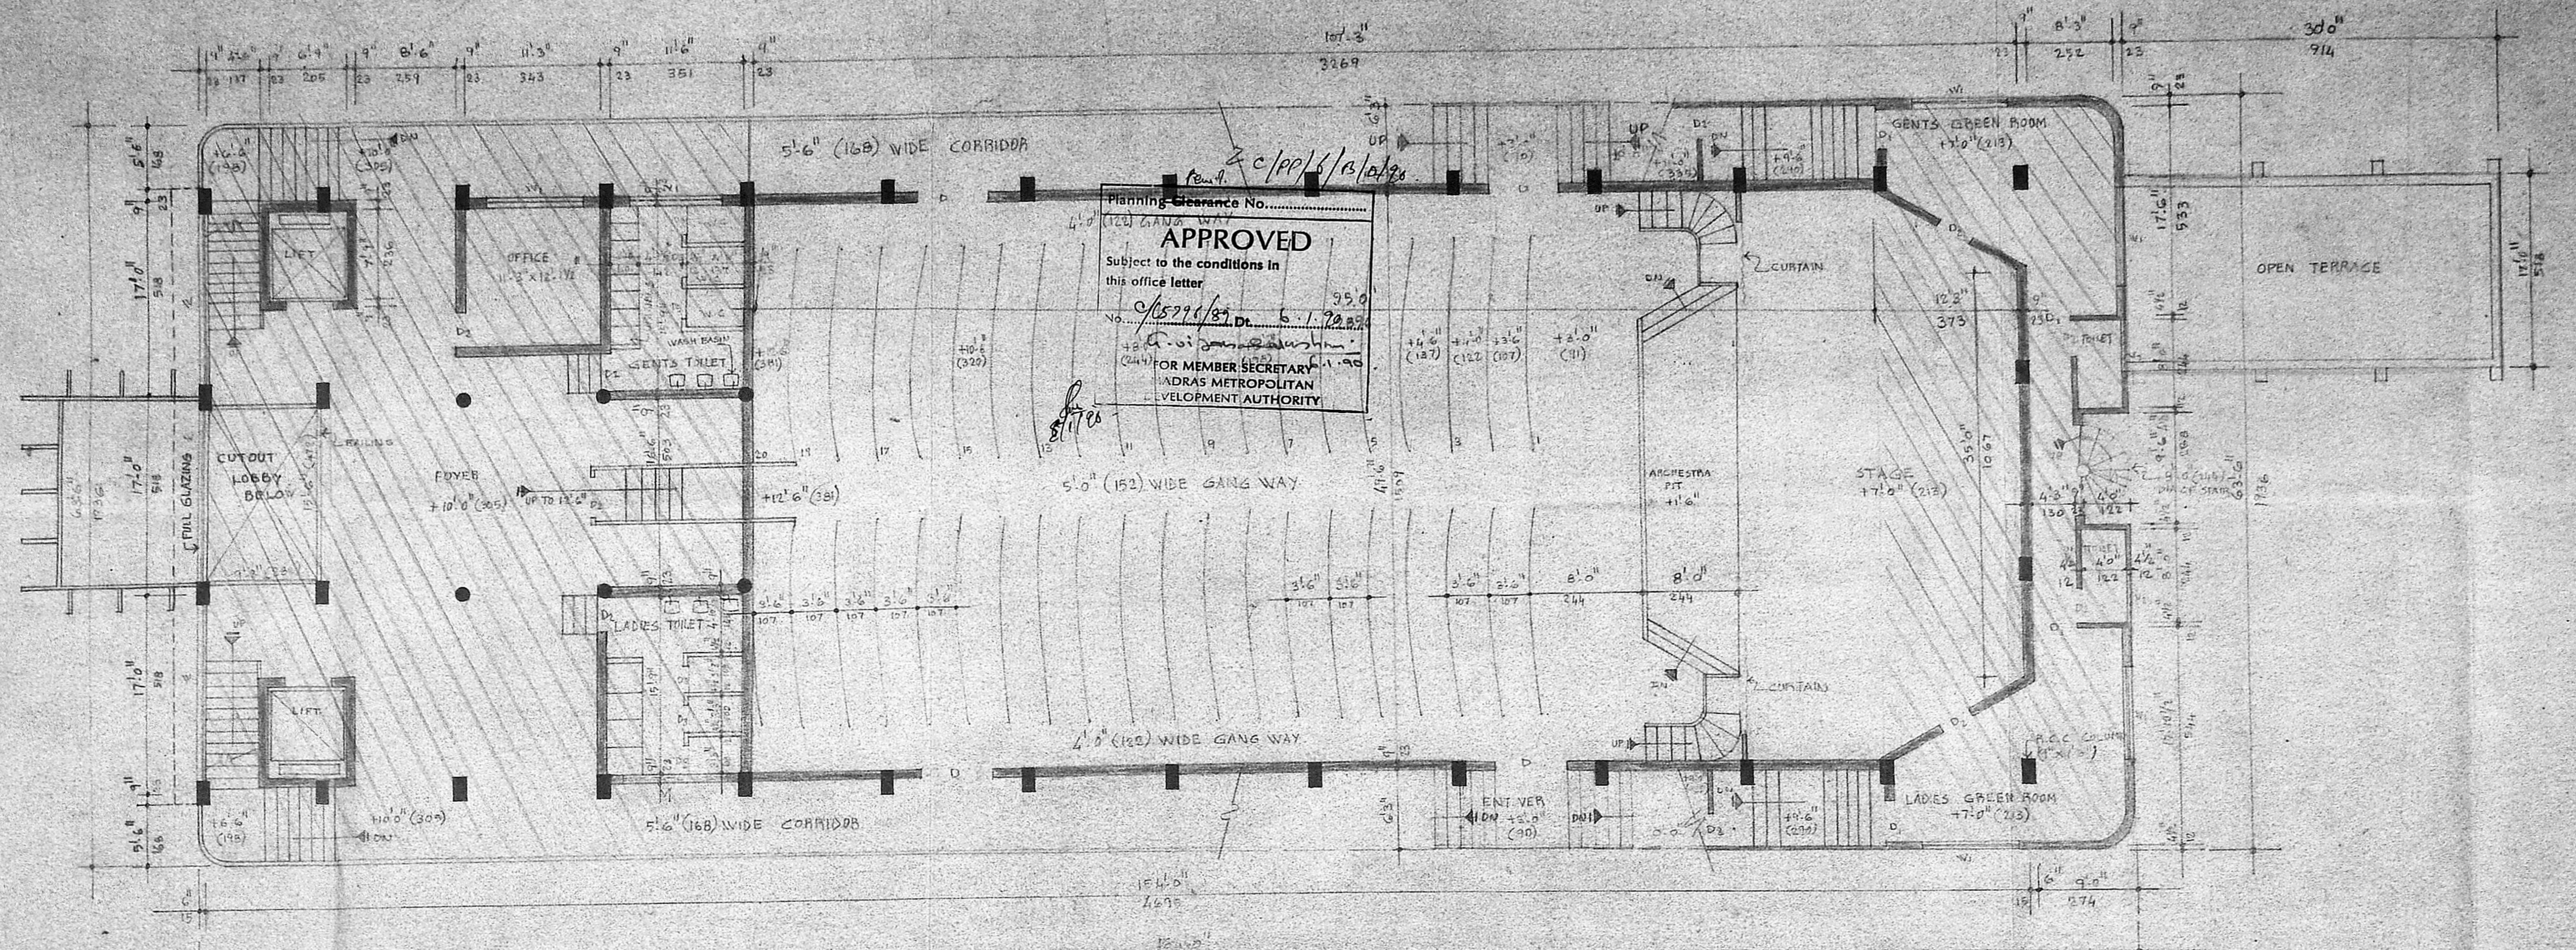

PLAN AT +3.0' & +10.0' LEVEL

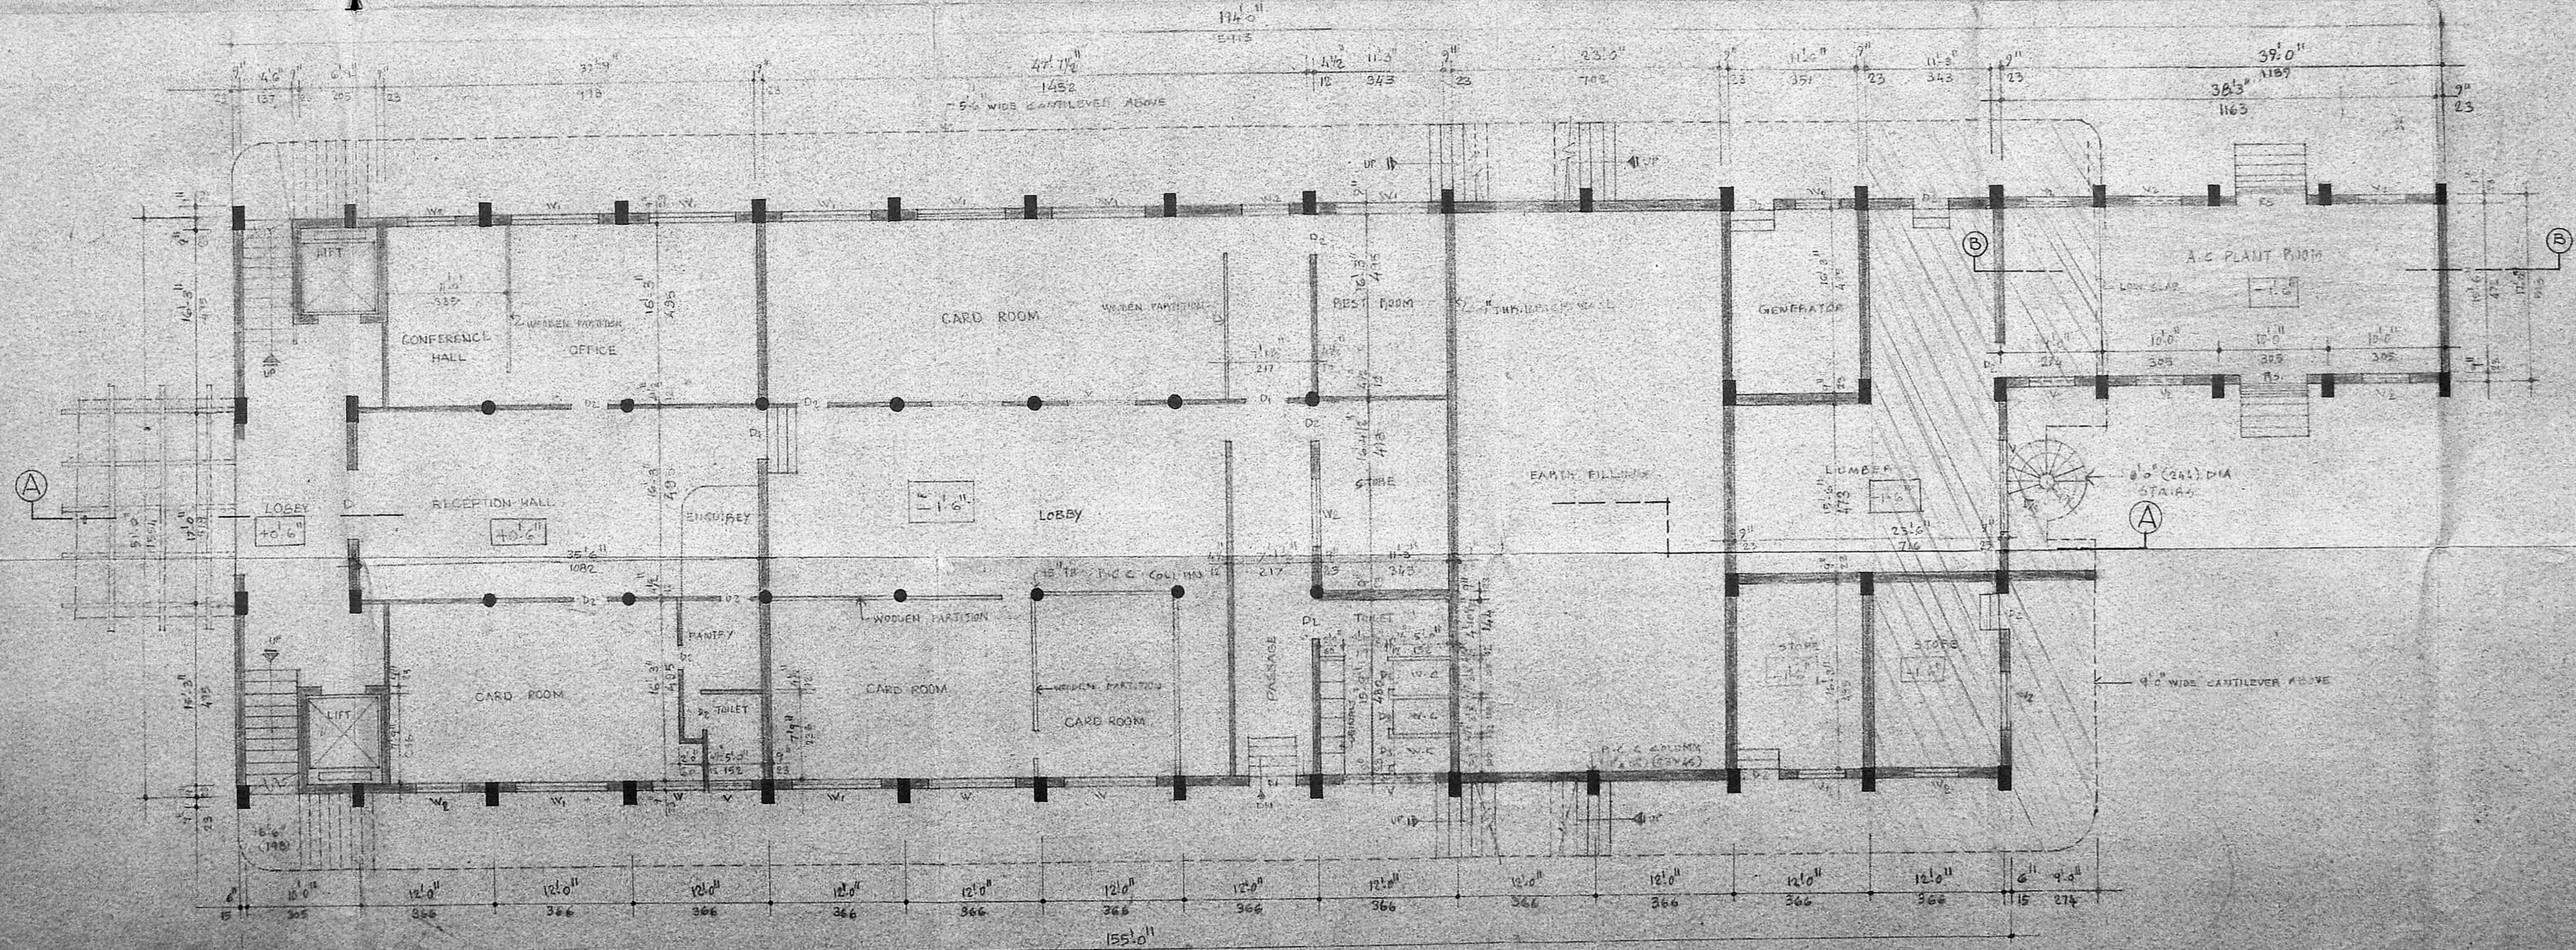

PLAN AT +0.6' & -1.6' LEVEL


LICENSED SURVEYOR
Abdul Khader
 ABDUL KHADER, BE, AMIE,
 LICENSED SURVEYOR No. 390, CLASS I
 FOR
 ANDHRA SOCIAL & CULTURAL ASSOCIATION
S. Venkat Ratnam
 S. VENKAT RATNAM
 SECRETARY

PROPOSED ADDITIONS & ALTERATION
 TO THE EXG. BUILDING AT NO 44,
 VIJAYARAGHAVACHARI ROAD,
 T. NAGAR, MADRAS. 600 017
 TS. No. 7063, 4881, BLOCK No. 114, DIV. No. 122


PLAN AT +0.6' & -1.6' LVL
 PLAN AT +3.0' & +10.0' LVL
 SCALE 1/100
 DATE 28.4.1989

SECTION	DRAWN	CHECKED	JOB No	ORG No
A	NALINI	SEETA	0059	02
S				REV

ARCHITECTS
R.R. Raju
R.R. RAJU and ASSOCIATES
 No. 10, FIRST FLOOR (UP STAIRS TO BALI),
 829, ANNA SALAI MADRAS 600 002

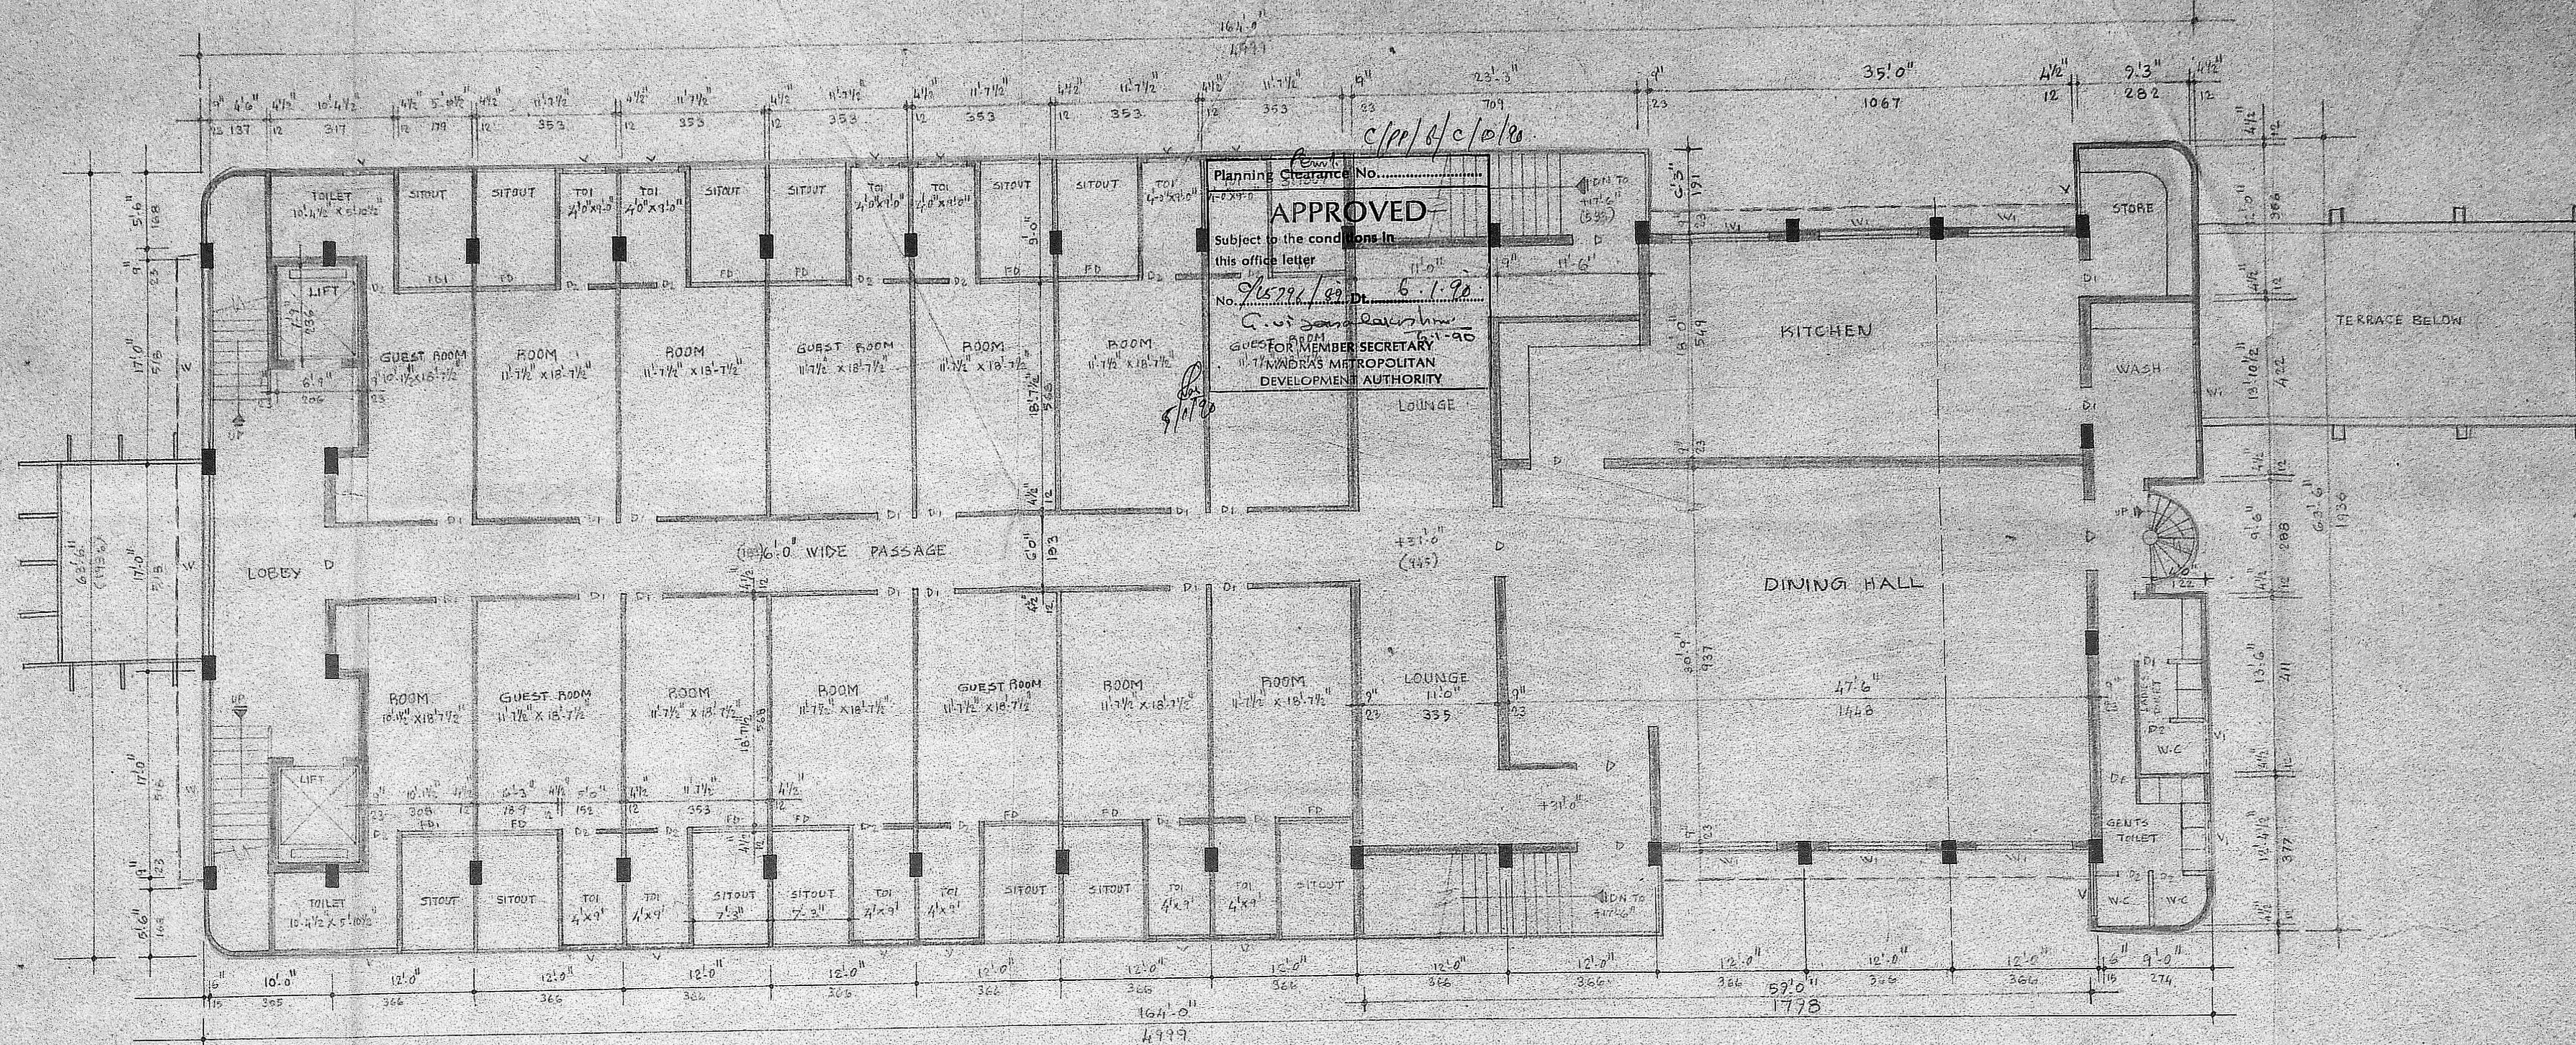

PLAN AT +31.0 LVL.

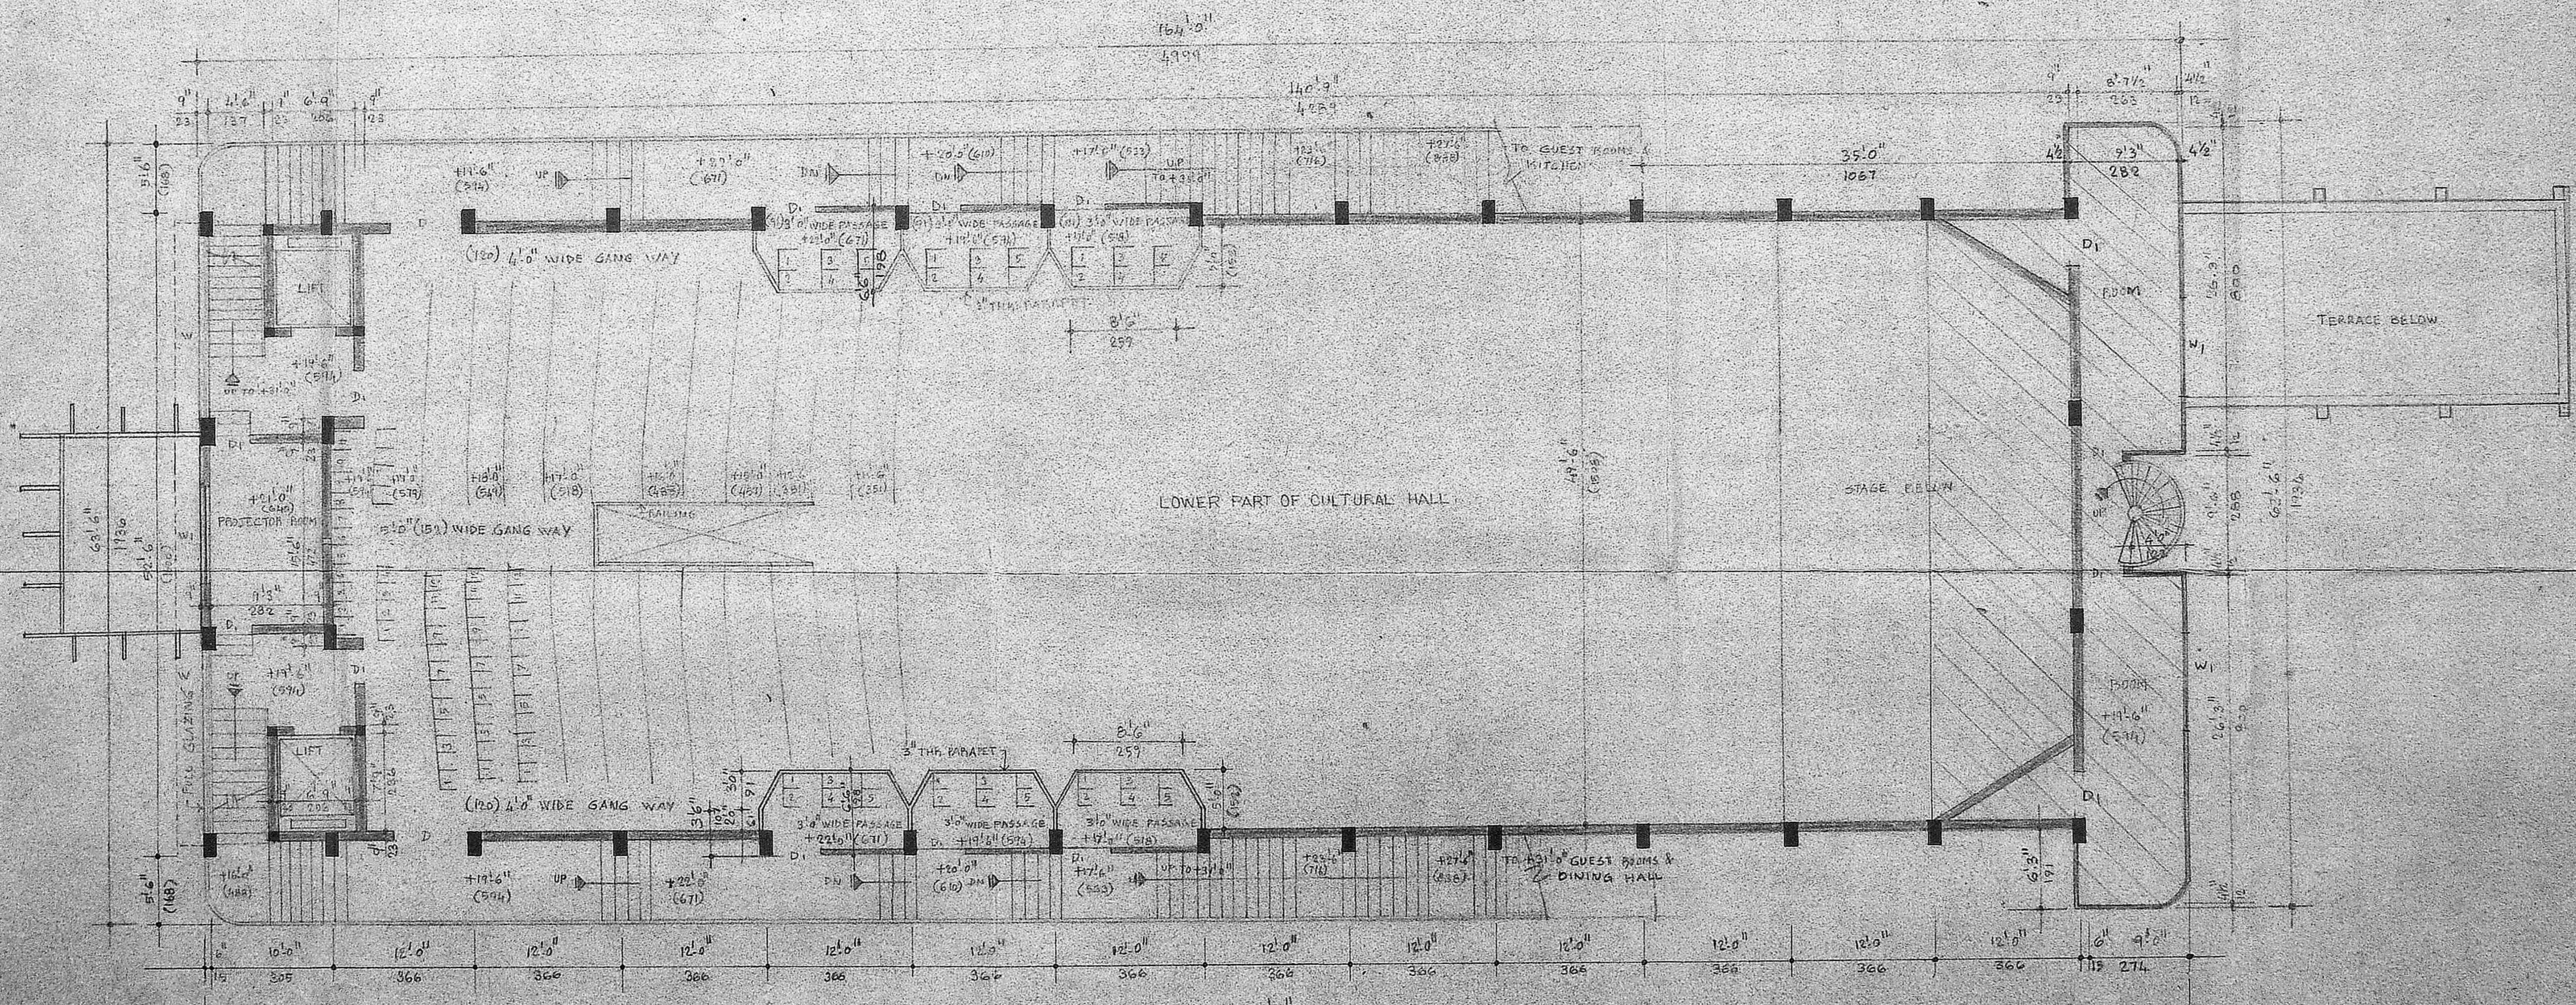

PLAN AT +19.6 LVL.

Planning Clearance No. 10577/89 Dt. 6.1.90
 APPROVED
 Subject to the conditions in this office letter
 C. V. Srinivas Reddy
 CHIEF MEMBER SECRETARY
 TAMIL NADU METROPOLITAN DEVELOPMENT AUTHORITY

REFERENCE

SCHEDULE OF JOINERY

D1 - T.W. DOOR - 3'0" x 6'6" (900 x 1980)
 D2 - DOOR - 3'0" x 6'6" (900 x 1980)
 W1 - T.W. WINDOW - 1'6" x 4'6" (470 x 1370)
 W2 - DOOR - 3'0" x 4'6" (900 x 1370)
 V - VENTILATOR - 1'0" x 2'0" (300 x 600)
 F1 - DOOR - 6'0" x 3'0" (1830 x 900)
 F2 - FRENCH DOOR - 7'3" x 6'0" (2210 x 1830)
 F3 - DOOR - 6'0" x 6'0" (1830 x 1830)

COLOUR INDEX

PROPOSED [Solid Grey Box]
 ROAD [Dashed Line Box]
 BOUNDARY [Double Line Box]
 EXISTING [Thin Line Box]
 EXISTING FOR REGULARISATION [Thick Line Box]

LICENSED SURVEYOR

Abdul Khader
 ABDUL KHADER BE, AMIE,
 LICENSED SURVEYOR No. 390 CLASS 1

FOR
 ANDHRA SOCIAL & CULTURAL ASSOCIATION


S Venkataratnam
 S VENKATARATNAM
 SECRETARY

PROPOSED ADDITIONS & ALTERATIONS
 TO THE EXG. BUILDING AT NO. 44,
 VIJAYARAGHAVACHARI ROAD,
 T. NAGAR, MADRAS. 600 017
 TS No. 7063, 4881. BLOCK No. 114, DIV. No. 122.



PLAN AT +19.6 & +31.0 LVL.	SCALE	1 : 100		
	DATE	2.5.1989		
SECTION	DRAWN	CHECKED	JOB No.	DRG No.
A	NALINI	SEETA	0059	03
S				REV

ARCHITECTS


R. Raju
 R. RAJU and ASSOCIATES
 No. 10, FIRST FLOOR (UP STAIRS TO BATA),
 829, ANNA SALAI, MADRAS. 600 002.

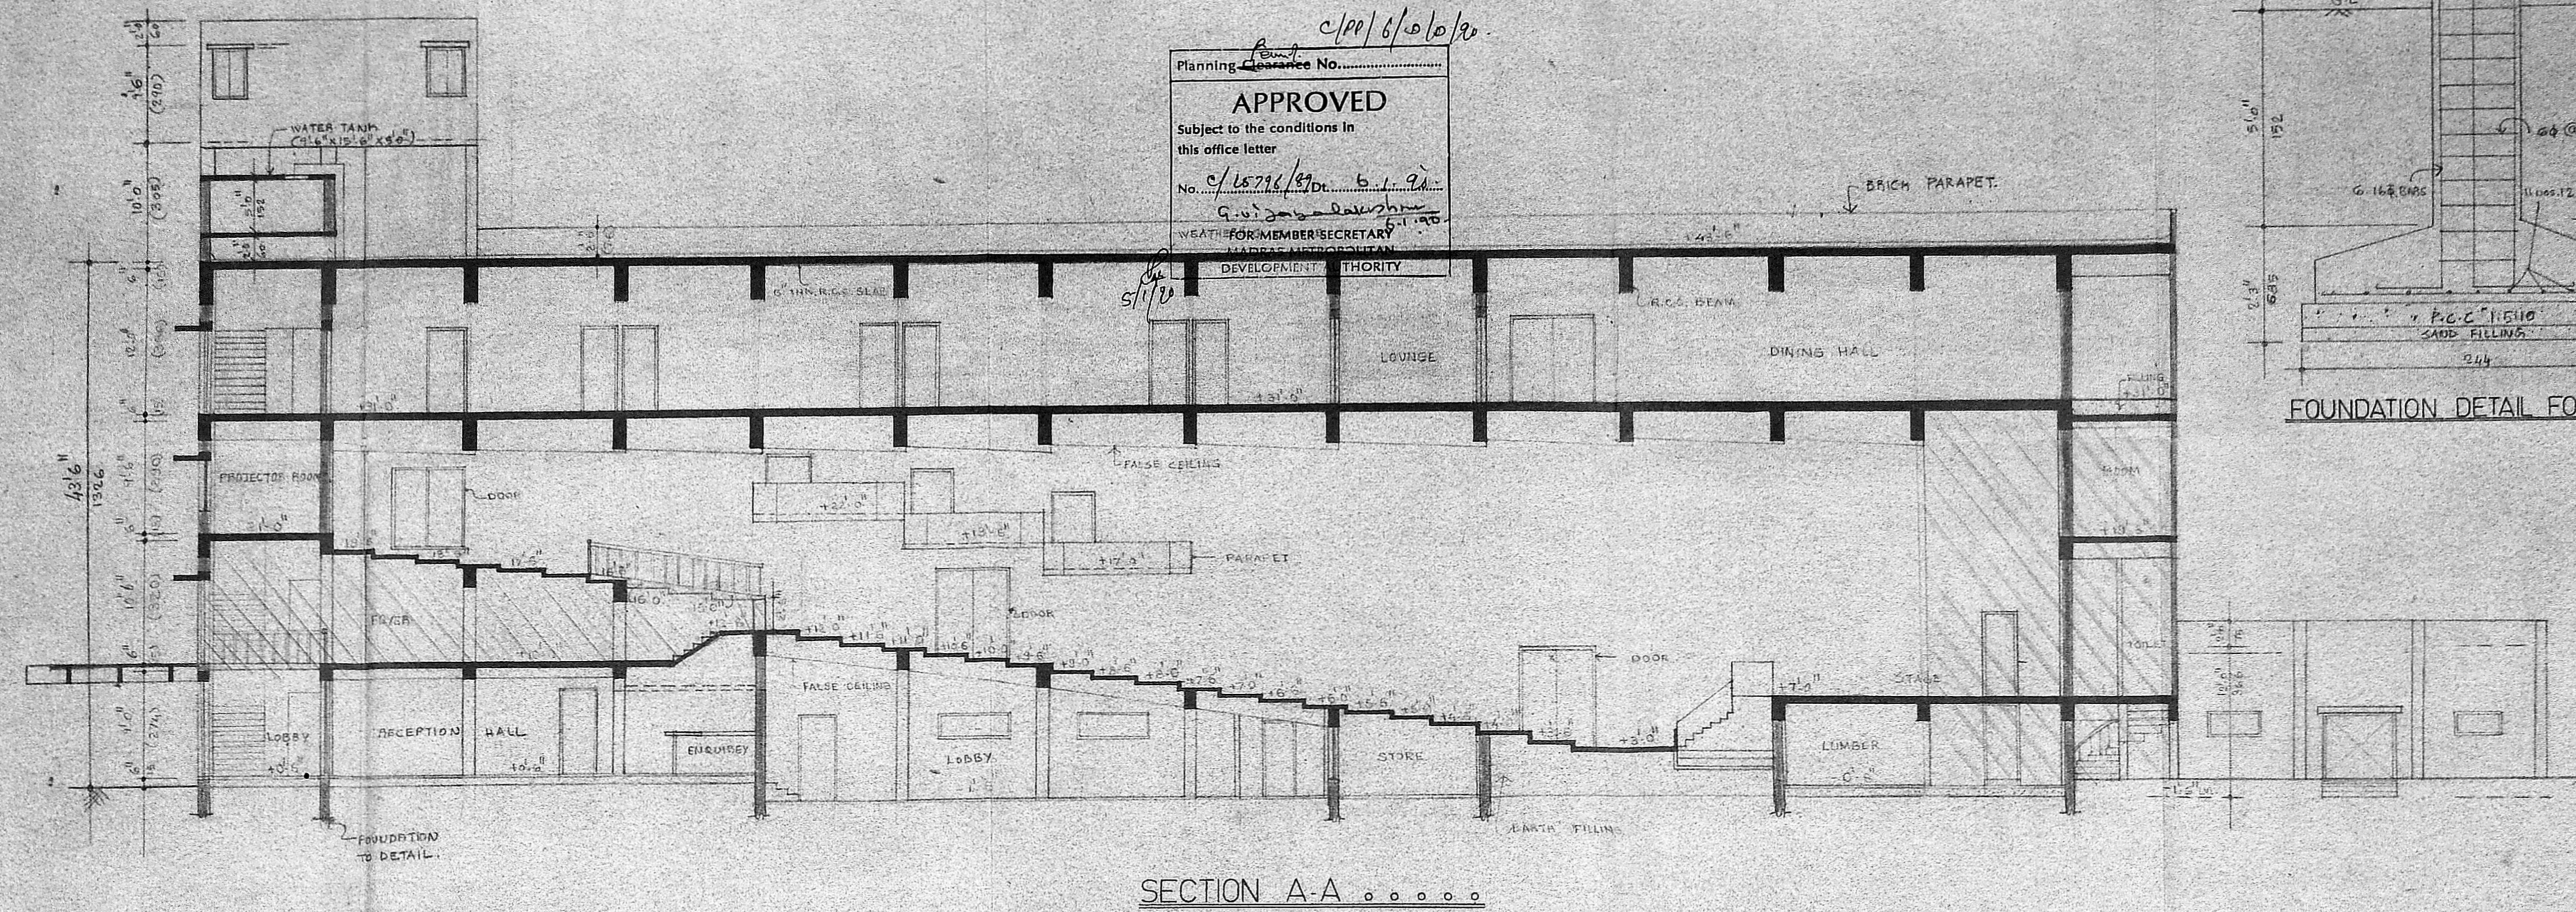

Planning Clearance No. *C/10/6/0/0/90*
APPROVED
 Subject to the conditions in
 this office letter
 No. *C/15216/87/Dt. 5.1.90*
G. Srinivasan
 WEATHER FOR MEMBER SECRETARY
 MADRAS METROPOLITAN
 DEVELOPMENT AUTHORITY
5/1/90

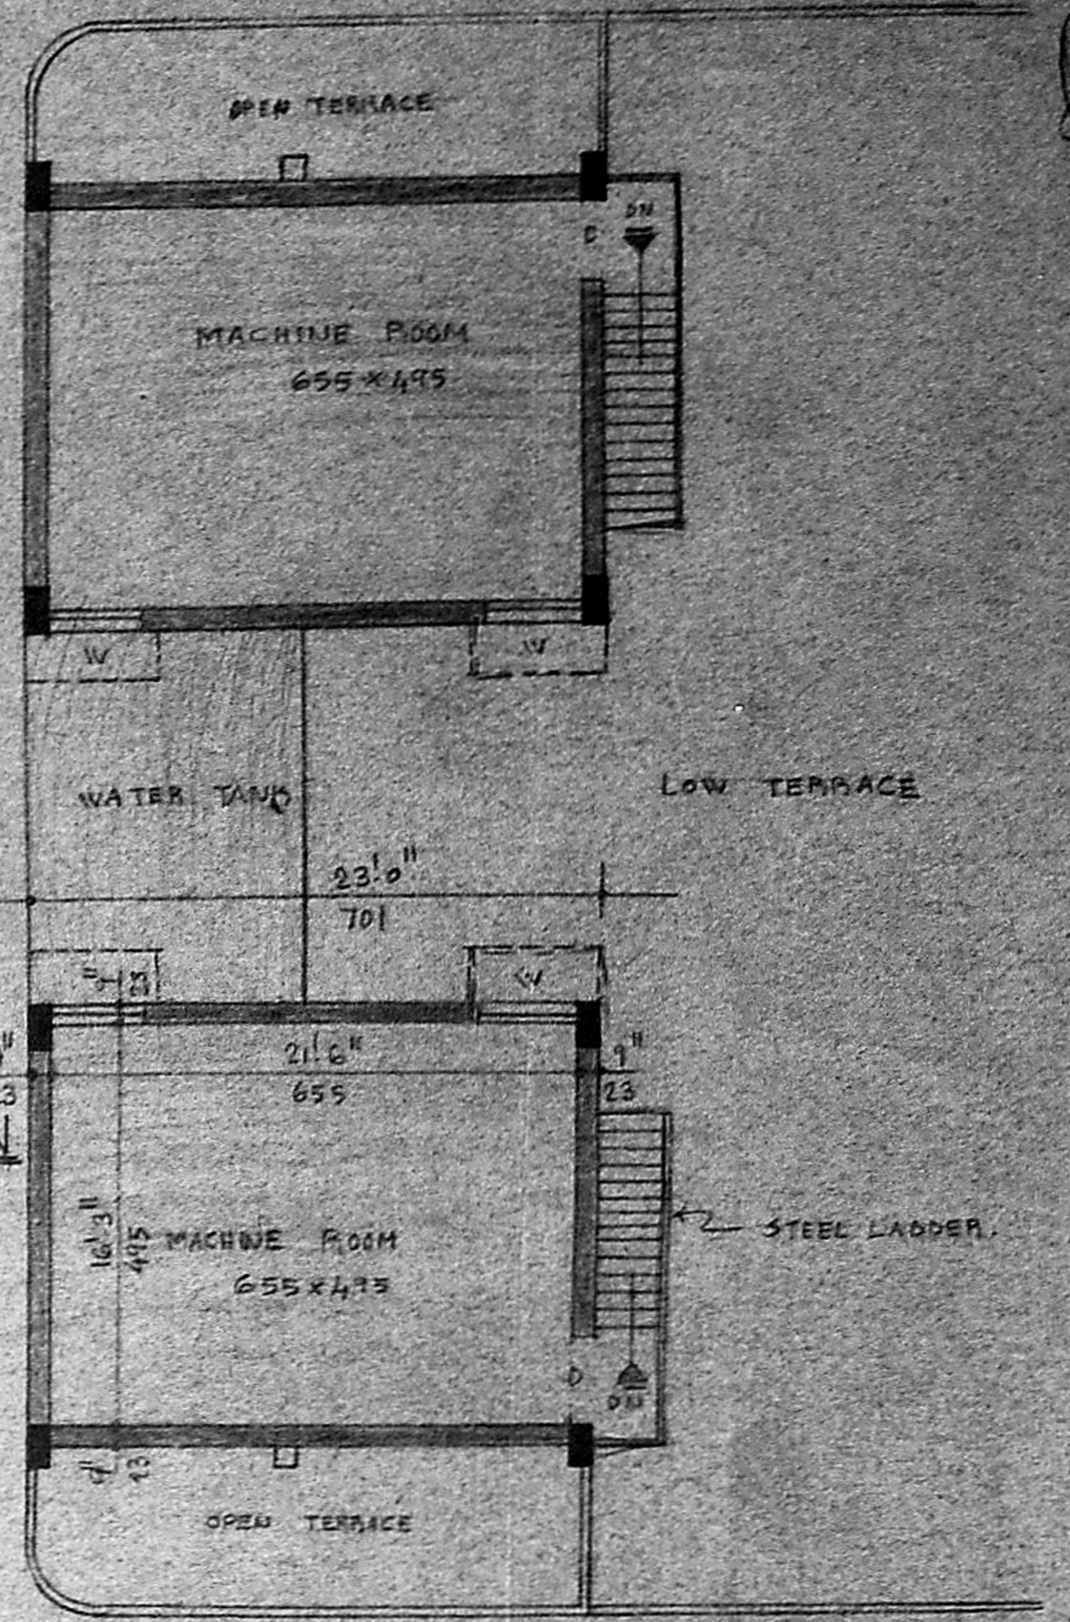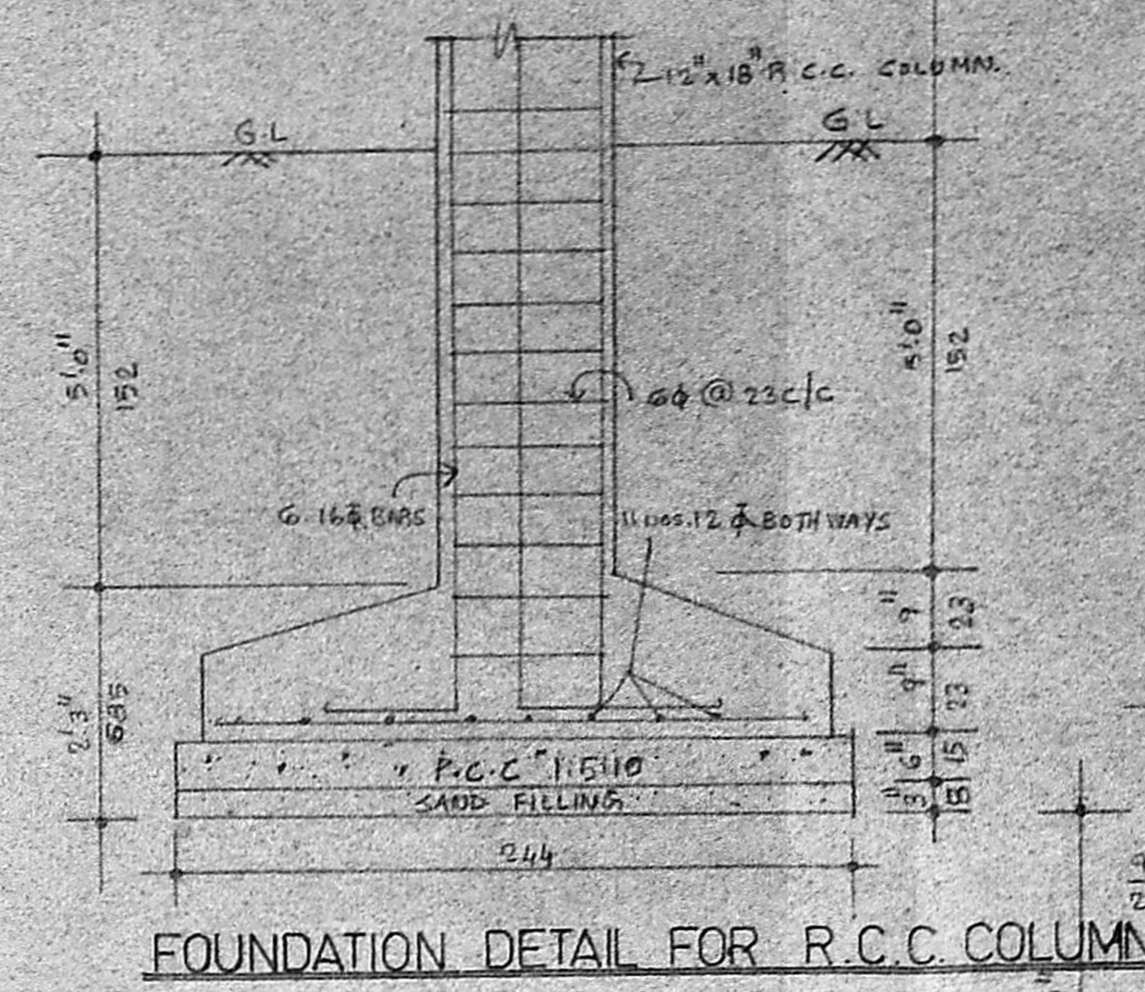

MACHINE ROOM PLAN

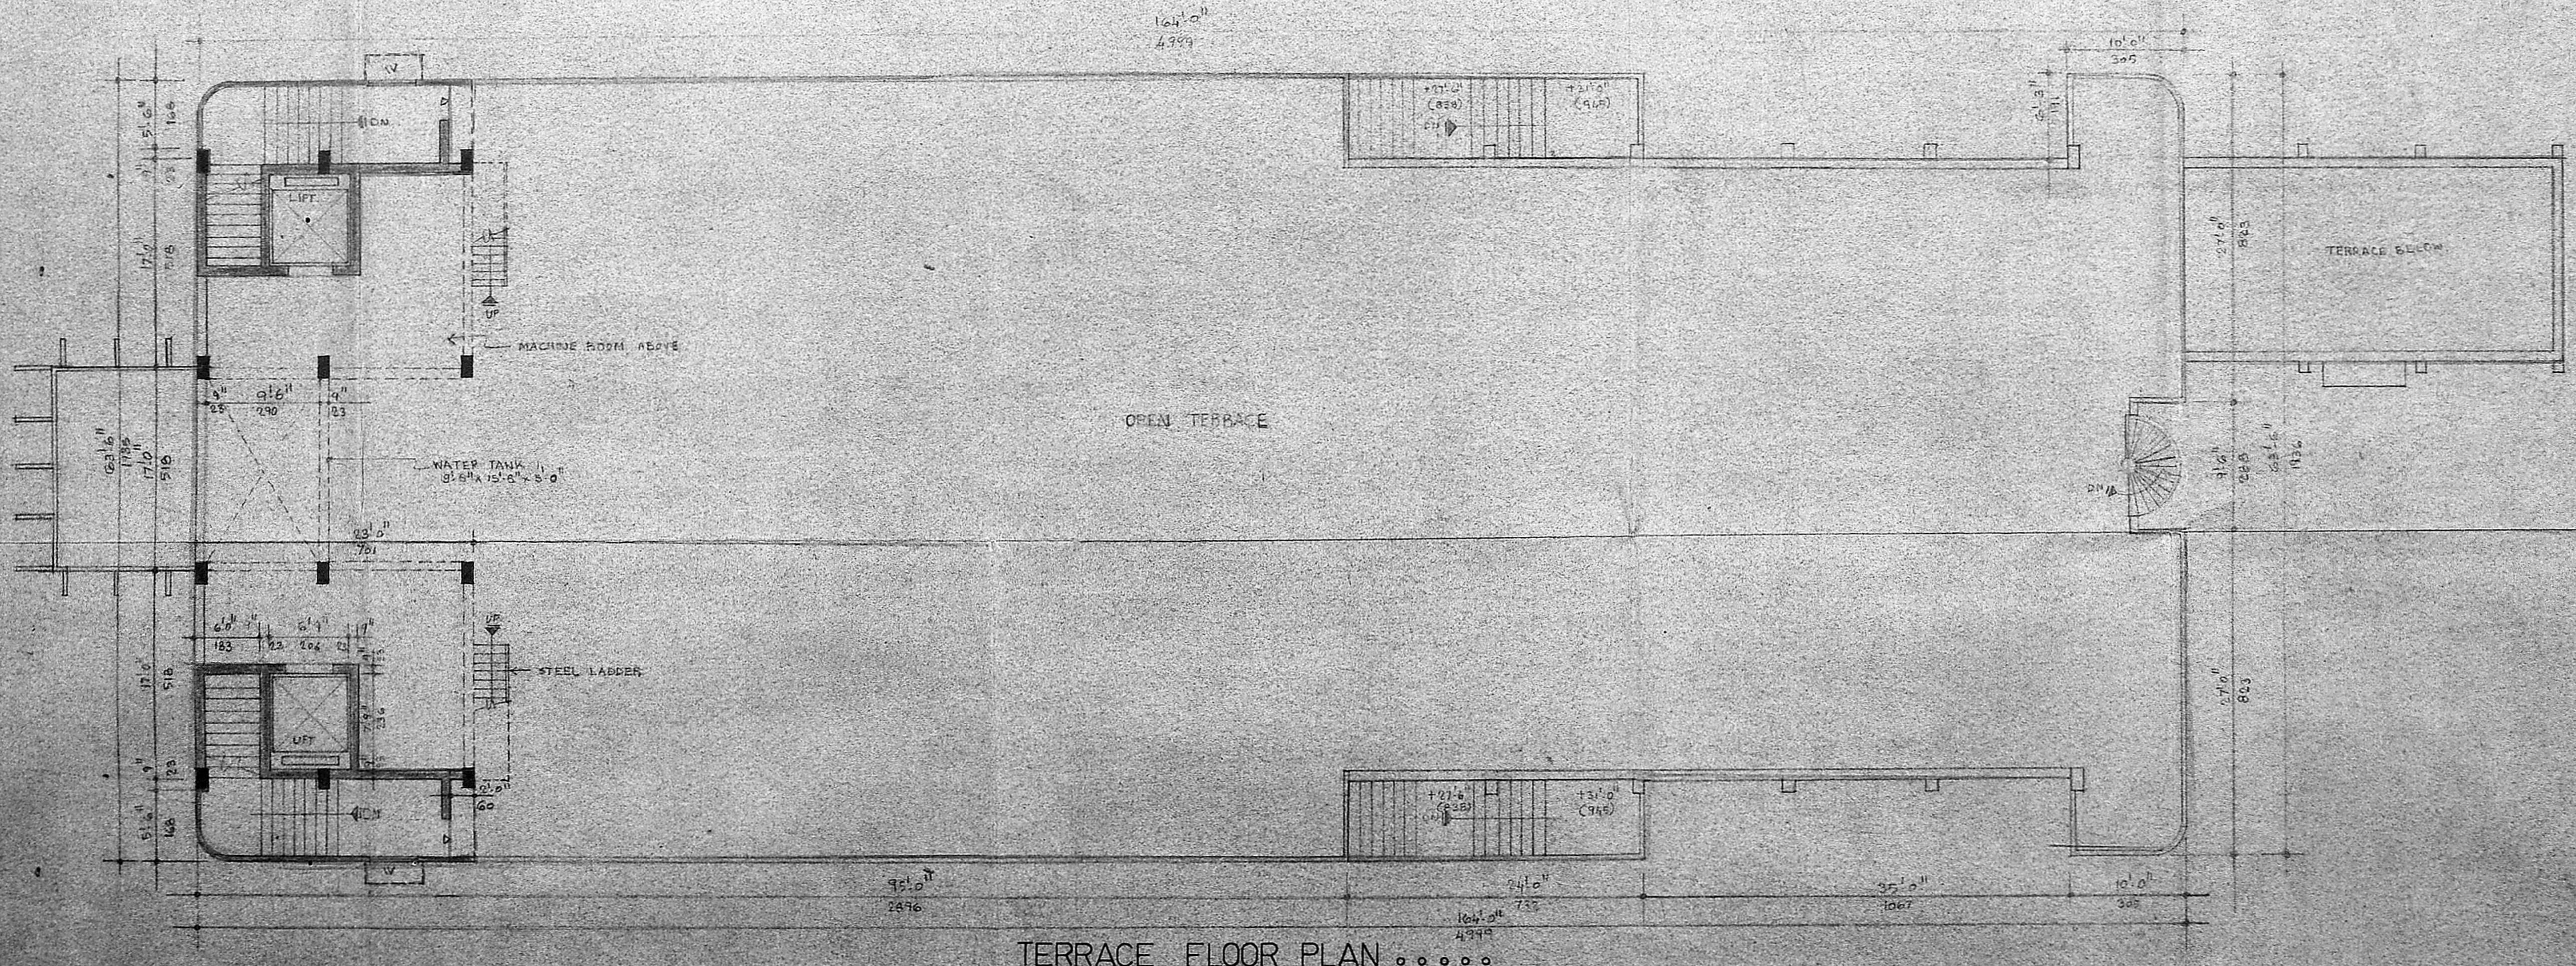

TERRACE FLOOR PLAN

COLOUR INDEX
 PROPOSED
 ROAD
 BOUNDARY
 EXISTING
 EXISTING FOR REGULARISATION
 LICENSED SURVEYOR
Abdul Khader
ABDUL KHADER BE AMIE
 LICENSED SURVEYOR No 390 CLASS 1
 FOR
 ANDHRA SOCIAL & CULTURAL ASSOCIATION
S. Venkataratnam
S. VENKATARATNAM
 SECRETARY

PROPOSED ADDITIONS & ALTERATIONS
 TO THE EXG BUILDING AT NO 44,
 VIJAYARAGHAVACHARI ROAD,
 T. NAGAR, MADRAS 600 017
 T.S. No. 7063, 4881, BLOCK N.3.114, DIV. No 122

TERRACE FLOOR PLAN & SECTION ON AA		SCALE	1:100	
		DATE	5-5-1989	
SECTION	DRAWN	CHECKED	JOB No	DRG No
A	NALINI	SEETA	0059	02
S				REV

ARCHITECTS
R. R. RAJU and ASSOCIATES
 No 10, FIRST FLOOR UP STAIRS TO BALAJI,
 829 ANNA SALAI, MADRAS 600 002