

SCHEDULE OF JOINERY

TYPE	WIDTH	HEIGHT	DESCRIPTION
MD	6'0" (1830)	7'0" (2130)	T.W. GLAZED DOOR
D1	4'0" (1219)	7'0" (2130)	T.W. FLUSH DOOR
D2	2'9" (840)	7'0" (2130)	- DO -
D3	2'6" (762)	7'0" (2130)	- DO -
V1	2'0" (610)	4'6" (1372)	ALU FRAMED GLAZED WINDOW
V2	4'0" (1219)	4'6" (1372)	- DO -
V3	4'6" (1372)	4'6" (1372)	- DO -
V4	3'0" (914)	4'6" (1372)	- DO -
V5	9'0" (2743)	4'6" (1372)	- DO -
V6	13'9" (4190)	4'6" (1372)	- DO -
V7	15'9" (4841)	4'6" (1372)	- DO -
V8	12'0" (3658)	4'6" (1372)	- DO -
V9	2'6" (762)	2'6" (762)	T.W. GLAZED VENTILATOR

SPECIFICATIONS

FOUNDATION : R.C. FOOTINGS OVER A BED OF 1:5:10 P.C.C WITH SAND CUSHIONS

FLOORING : MOSAIC TILES

SUPERSTRUCTURE : R.C. COLUMNS, R.C. SLABS, R.C. BEAMS & R.C. LINTELS IN 1:2:4 MIX WITH SUITABLE REINFORCEMENT

BRICKWORK IN CM 1:5 AND PLASTERED WITH 1:4 CM.

WATERPROOFING : ONE SET PRESSED TILES LAID OVER A BED OF BRICK JELLY LIME CONC. MIXED WITH CRUDE OIL LAID IN SLOPE

Y. LAKSHMANAN, B.E., M.I.E., F.I.Y.

SIGNATURE OF CLASS I LICENSED SURVEYOR NO. 415.

COLOUR CODE REFERENCE

[Hatched Box]	PROPOSED WORK SHOWN
[Dotted Box]	PLOT OUTLINE SHOWN
[Solid Box]	EXISTING ROAD SHOWN
[Line Box]	SEWER LINE SHOWN


SIGNATURE OF OWNER

REVISED DRAWING FOR THE SANCTIONED P.A. NO X/13/85, AT RAJAJI SALAI, MADRAS, PLOT NO 53, 54 & 55.


area statement:

ground floor area	1302 sq.ft
first floor area	2542 sq.ft
second floor area	2542 sq.ft
third floor area	2542 sq.ft
fourth floor area	2542 sq.ft
total area	11470 sq.ft (1065.56 sq.m)


GROUND FLOOR PLAN, TYPICAL FLOOR PLAN (I, II & III), TERRACE FLOOR PLAN	JOB NO.	DRG NO.
	SCALE	AS SHOWN
	DATE	
KHARCHE & ASSOCIATES ARCHITECTS AND TOWN PLANNERS 2 KUTLAND GATE W. ST. MADRAS - 6	DRAWN	GEARY

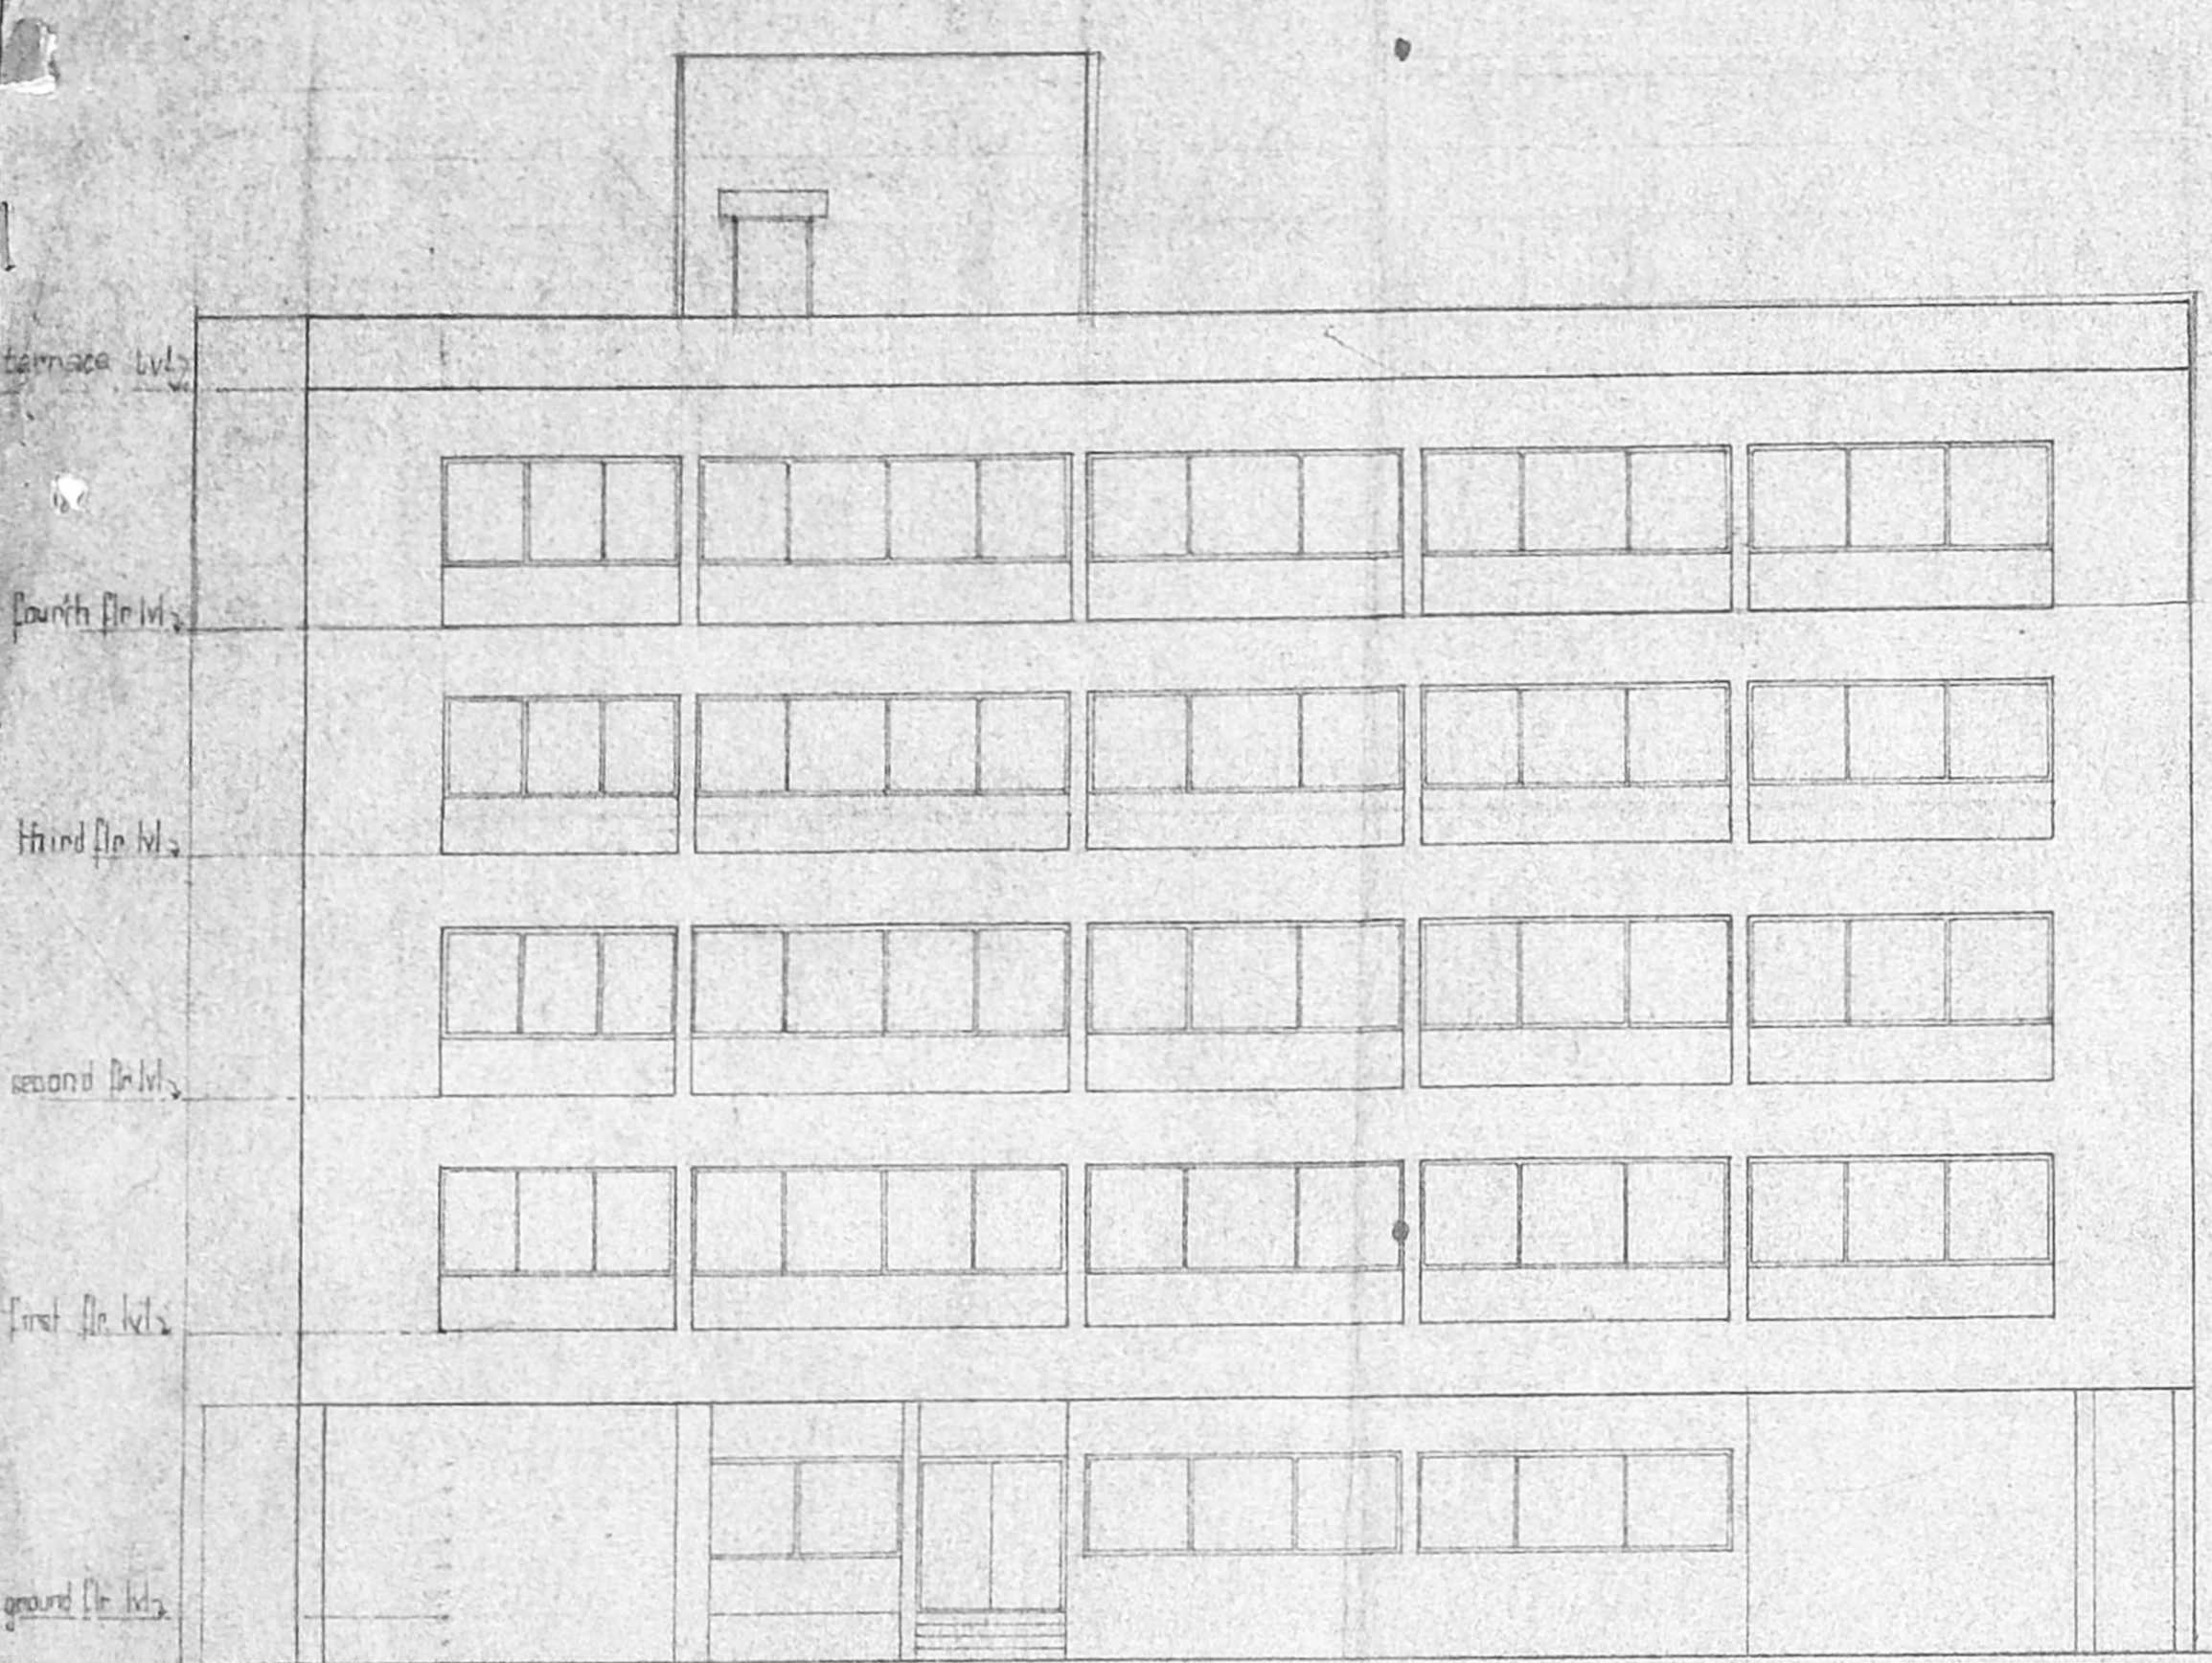


front elevation
scale: 1" = 8' 0" (1:100)

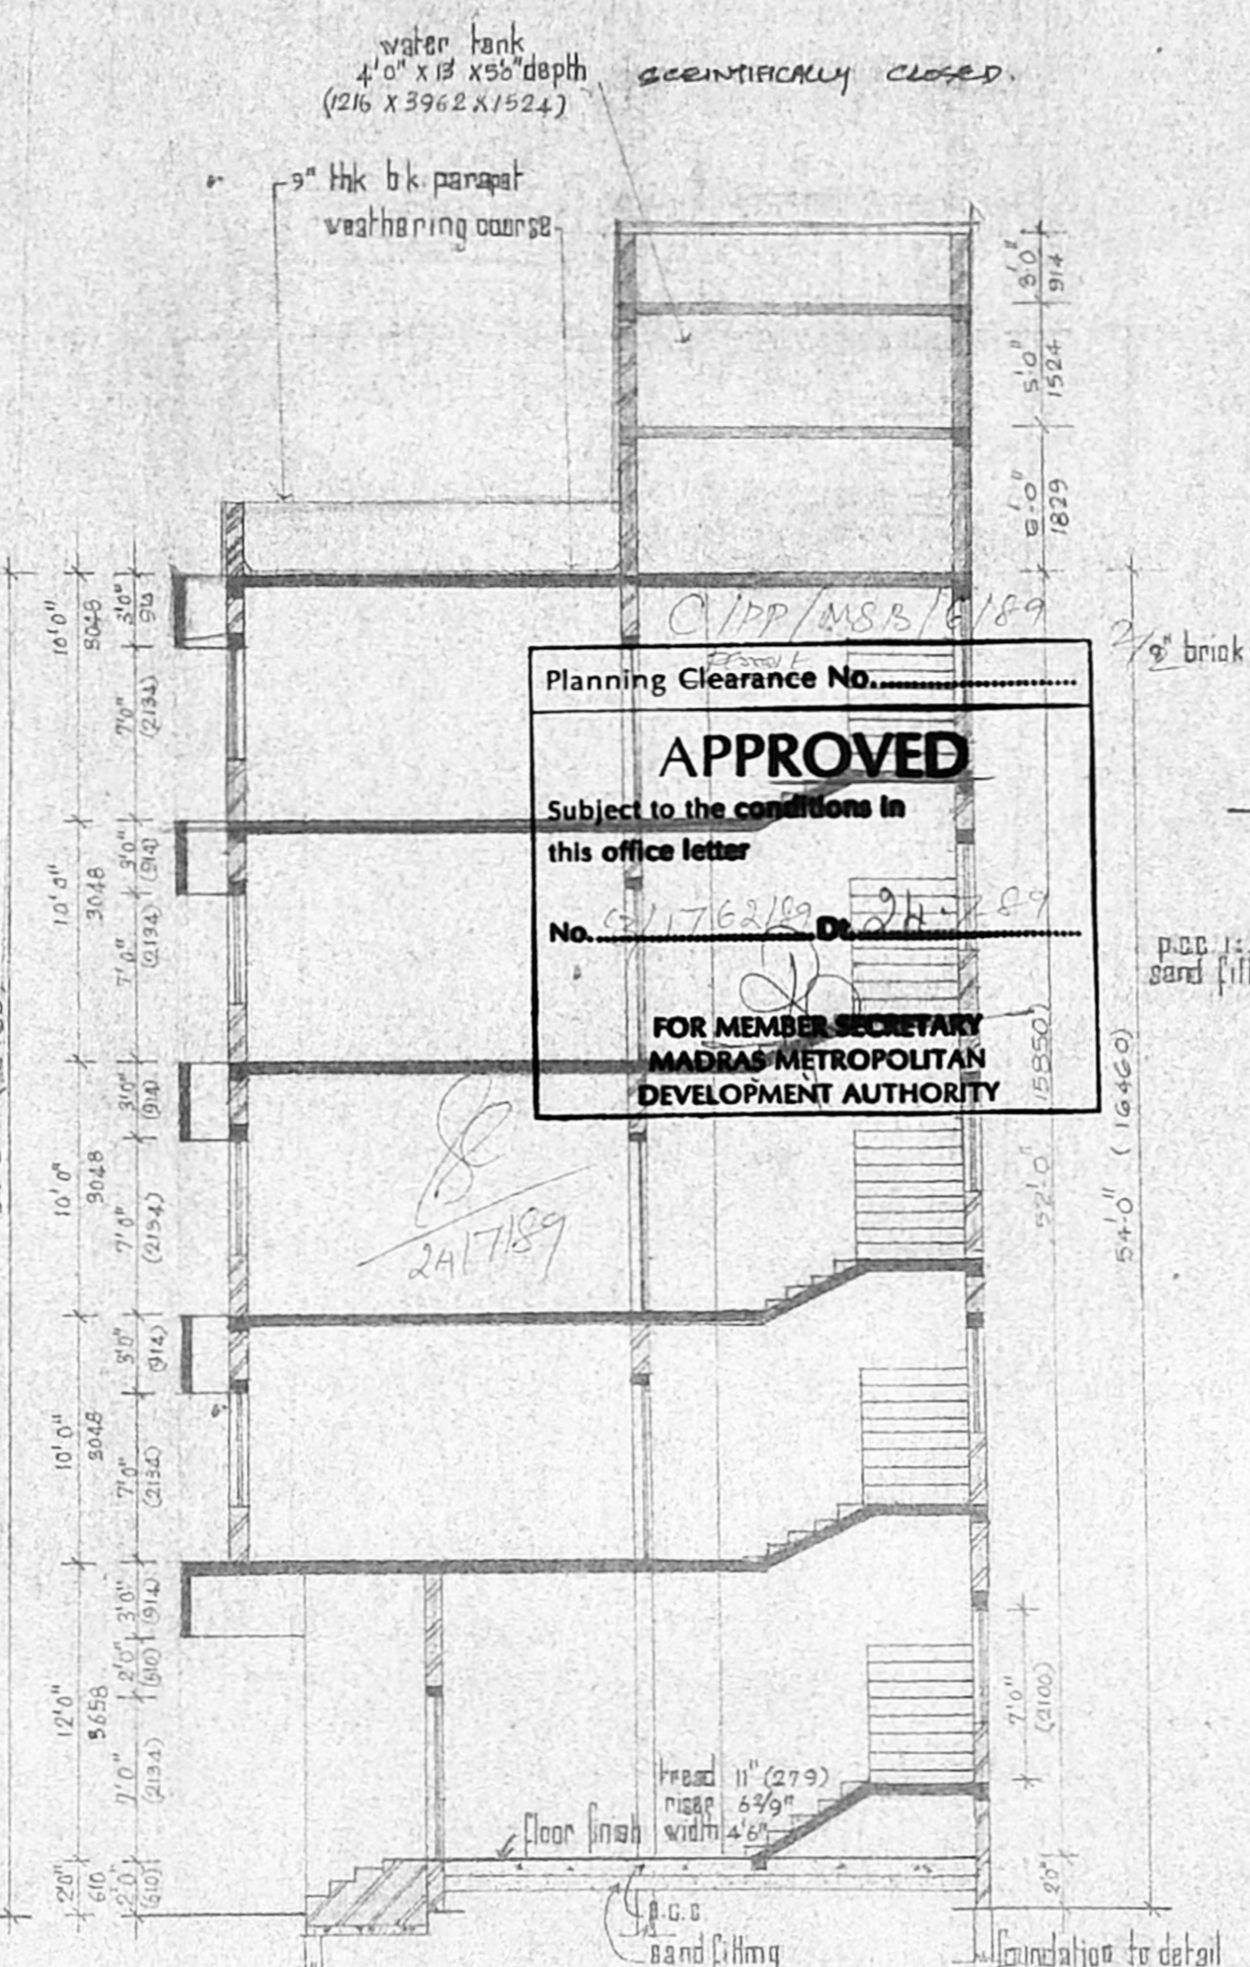

section at AA
scale: 1" = 8' 0" (1:100)

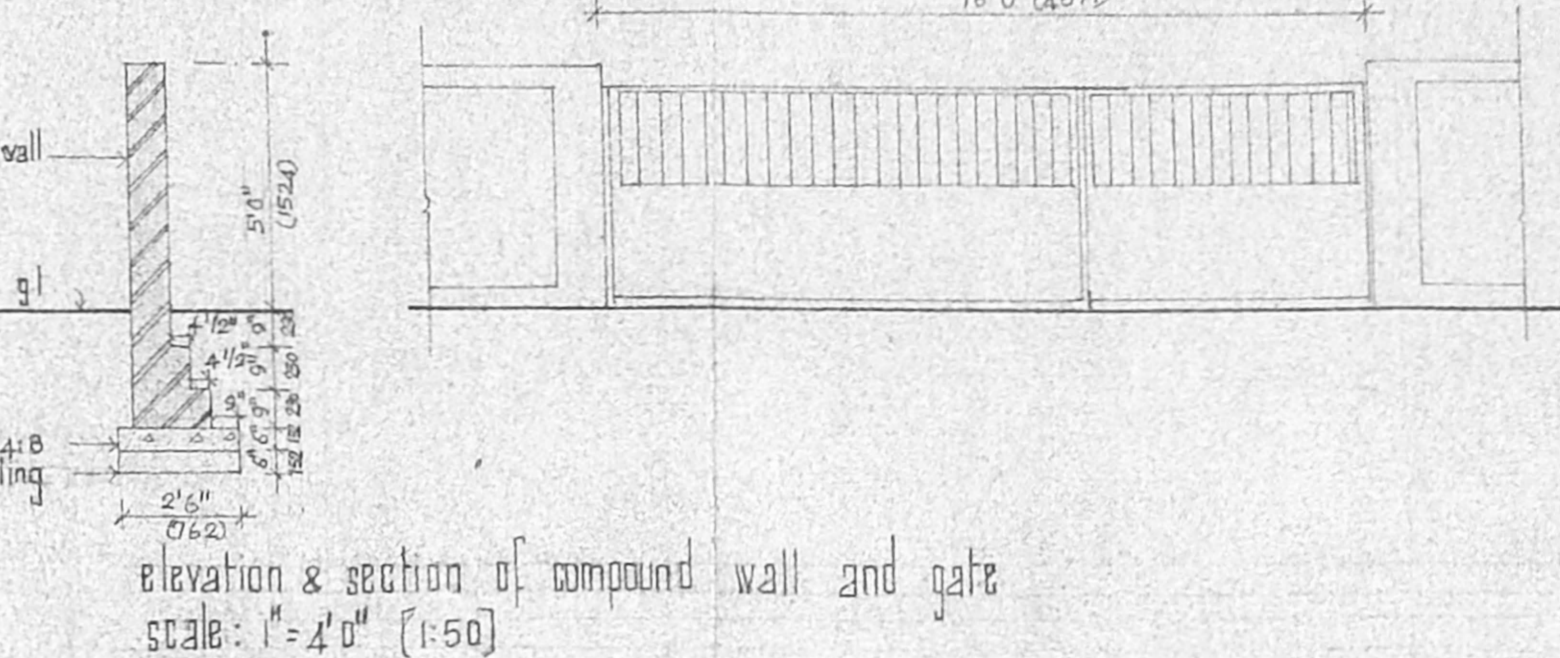

elevation & section of compound wall and gate
scale: 1" = 4' 0" (1:50)

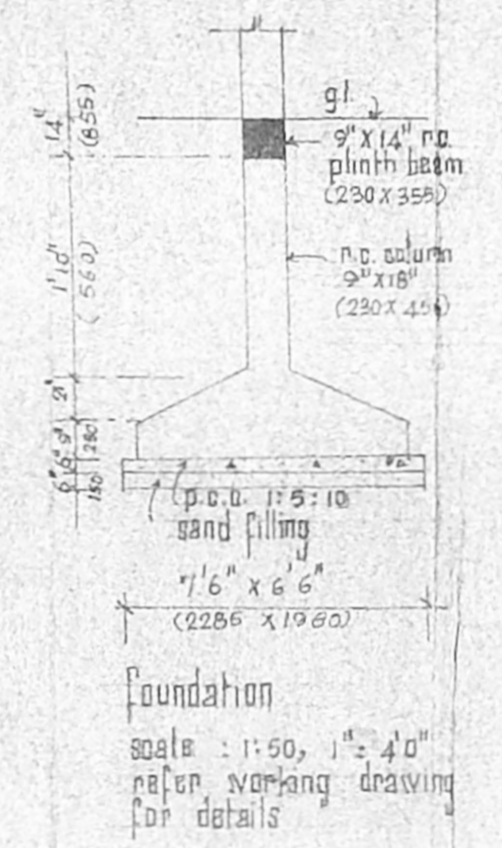


foundation
scale: 1:50, 1" = 4' 0"
refer working drawing
for details

schedule of joinery			
type	width	height	description
md	6'0" (1829)	7'0" (2134)	f.w. glazed door
d ₁	4'0" (1219)	7'0" (2134)	f.w. flush door
d ₂	2'9" (840)	7'0" (2134)	do
d ₃	2'6" (787)	7'0" (2134)	do
W ₁	2'0" (610)	4'6" (1372)	alu framed glazed window
W ₂	4'0" (1219)	4'6" (1372)	do
W ₃	4'6" (1372)	4'6" (1372)	do
W ₄	3'0" (914)	4'6" (1372)	do
W ₅	9'0" (2743)	4'6" (1372)	do
W ₆	13'9" (4192)	4'6" (1372)	do
W ₇	15'0" (4572)	4'6" (1372)	do
W ₈	12'0" (3658)	4'6" (1372)	do
V ₁	2'6" (787)	2'6" (787)	f.w. glazed ventilator


specifications:
 foundation: n.o. footing over a bed of 1:5:10 p.c.c. with sand cushions
 superstructure: flooring - mosaic tiles
 n.o. columns, n.o. slabs, n.o. beams & n.o. lintels in 1:2:4 mix with suitable reinforcement
 brickwork in cm. 1:5 and plastered with 1:4:8
 water proofing: one set pressed tiles laid over a bed of brick jelly lime concrete mixed with crushed lead in slope

V. LAKSHMANAN, B.E.
 Civil Engineer & Class-I
 Licensed Surveyor No. 415
 No. 7, Rajaji Salai, V.I. St
 MADRAS - 600 006

colour code reference:

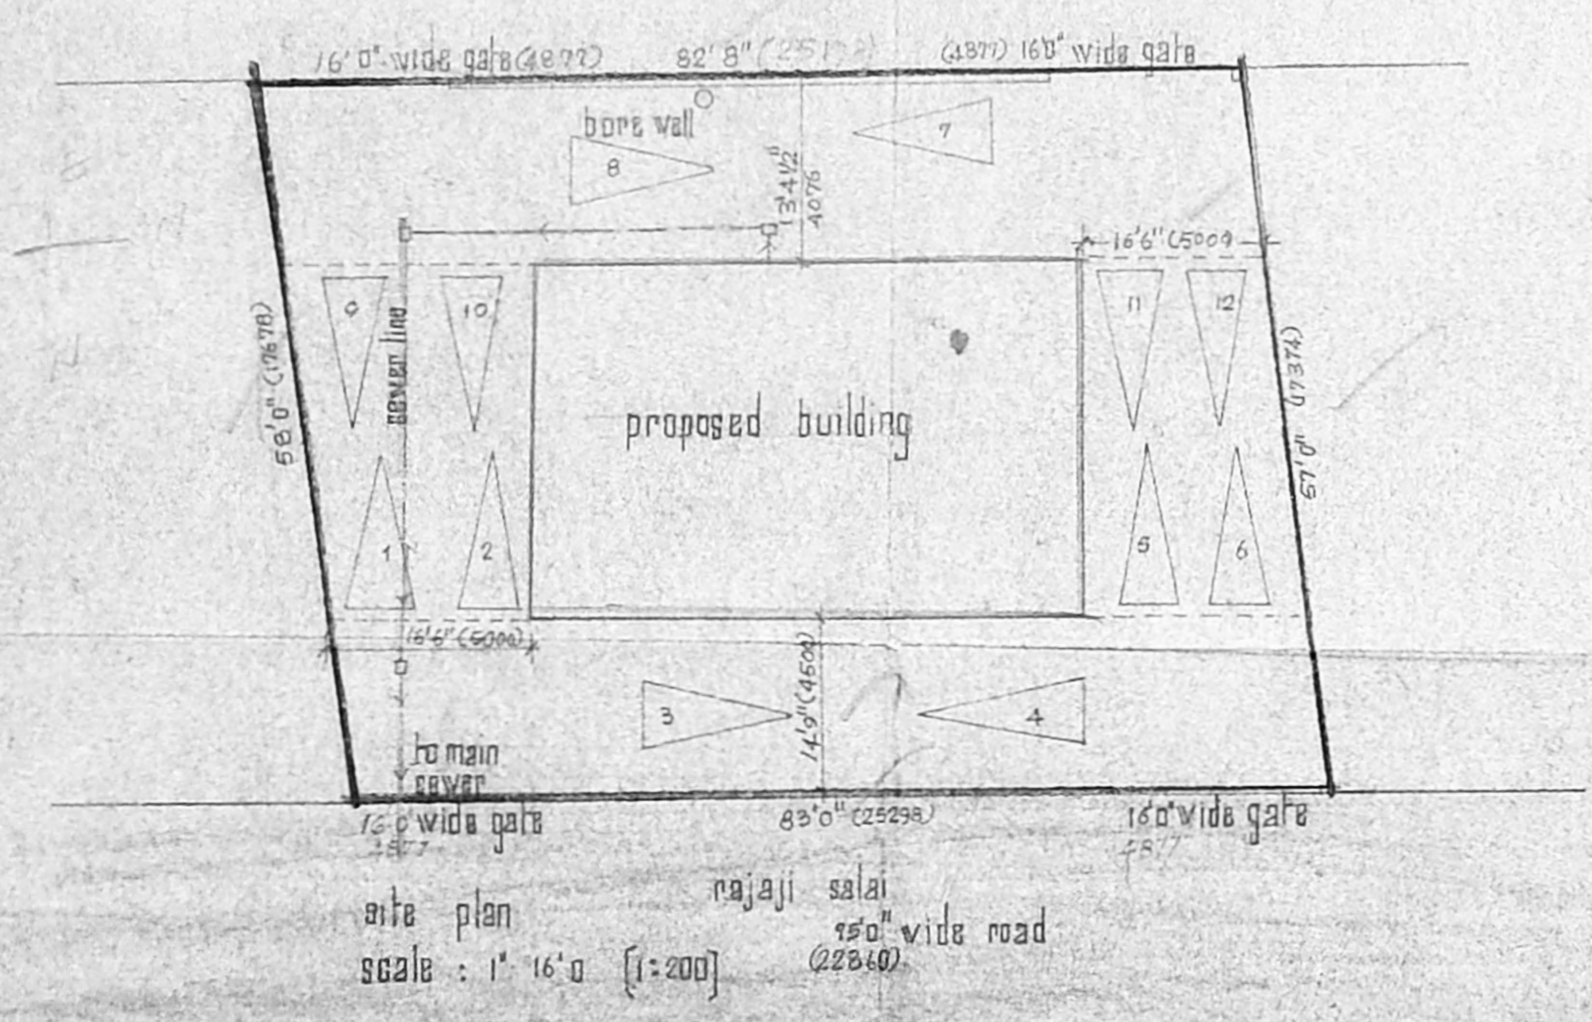

site plan
scale: 1" = 16' 0" (1:200)

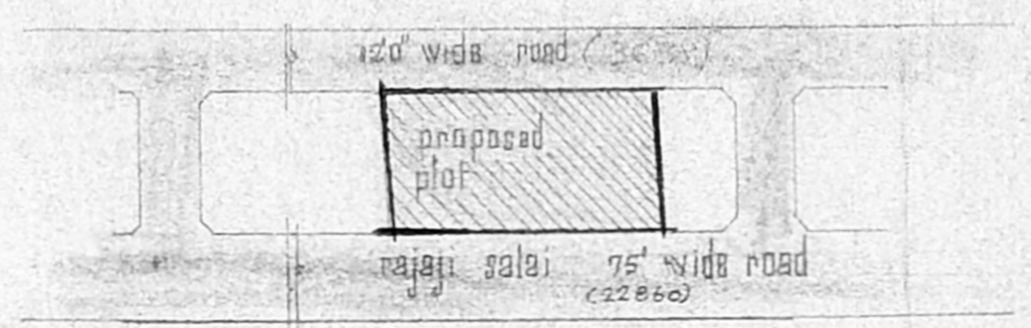

topo plan
not to scale

AREA STATEMENT	
plot area	4814.88 sq ft
ground floor area	1302.0 sq ft
first floor area	2542.0 sq ft
second floor area	2542.0 sq ft
third floor area	2542.0 sq ft
fourth floor area	2542.0 sq ft
total area	11470.0 sq ft
Actual Plot	0.32
Plot Coverage	57.07%
No. of Car Parking	3
Provision	

signature of owner

revised drawing for the sanctioned B.A no: X/73/85, at rajaji salai, madras, plot no 53, 54 & 55

elevation, section, site plan, topo plan, compound wall & gate and foundation
 job no: _____
 draught no: _____
 scale: as shown
 date: _____
 drawn: ghang

kharcho & associates
 architects & town planners
 2, Rajaji Salai, Madras 6