


SECTION X-X

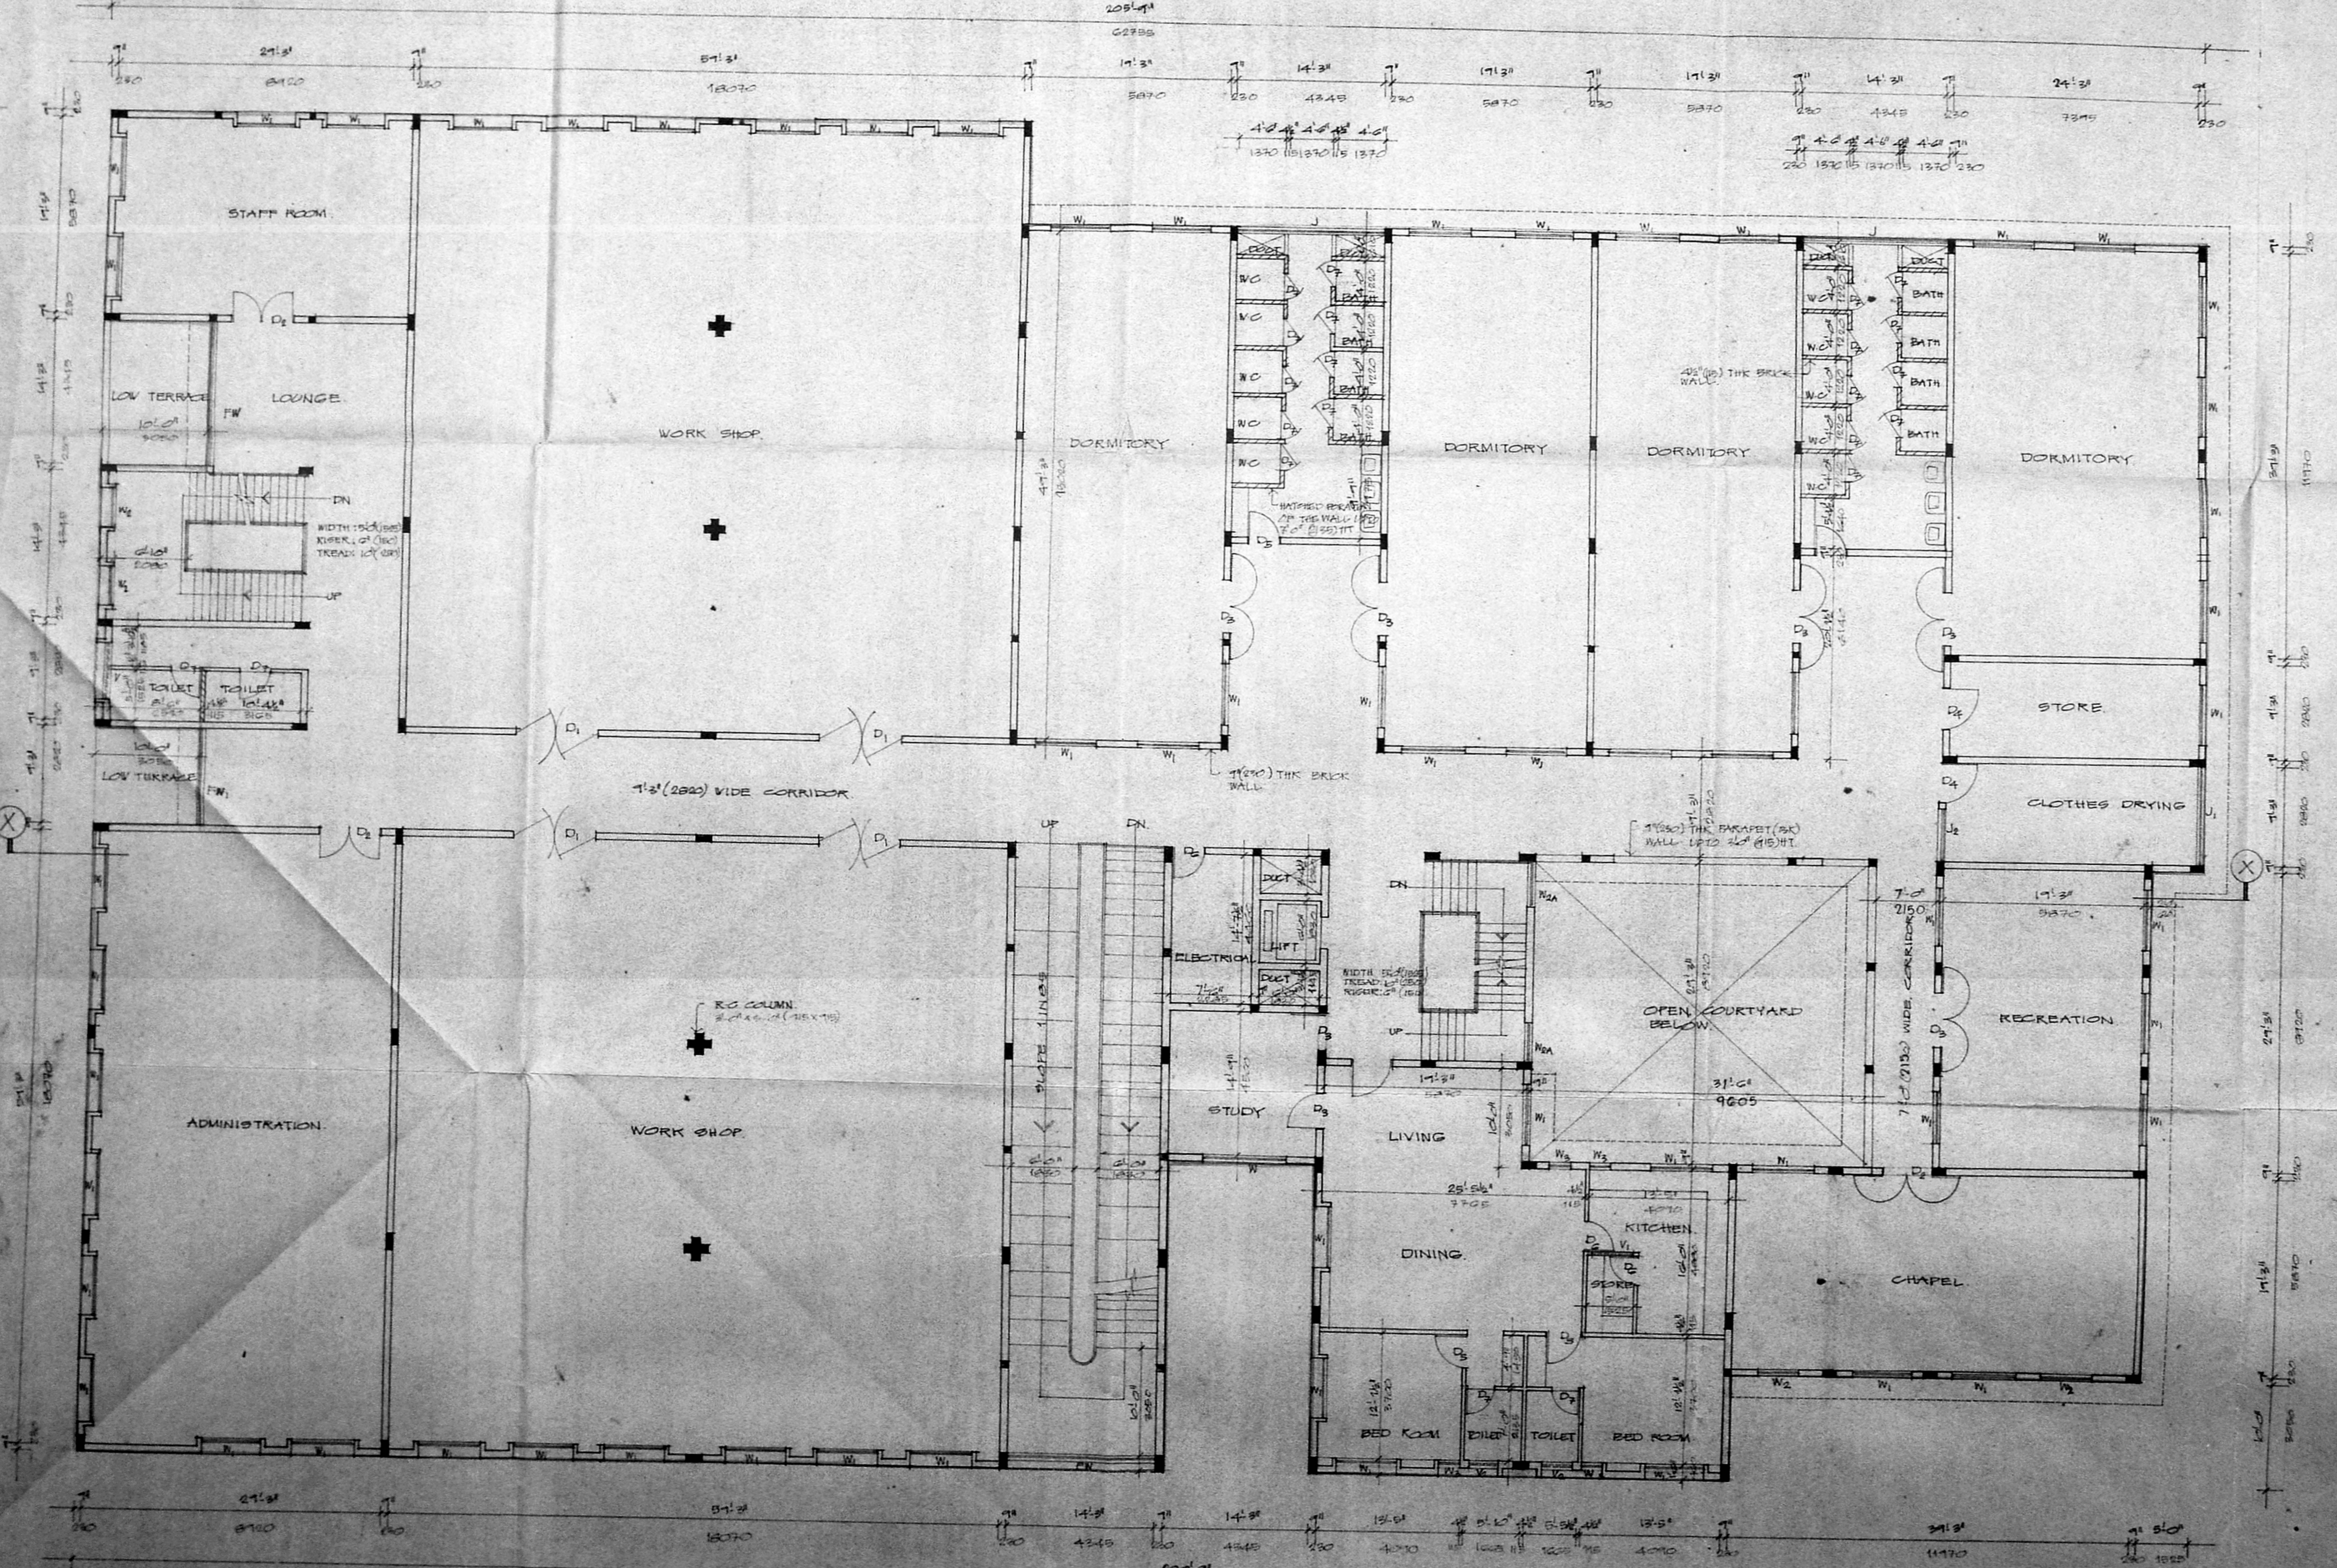

FIRST FLOOR PLAN

SCHEDULE OF JOINERY		
TYPE	SIZE	DESCRIPTION
M0	4'0" x 6'0"	TN GLAZED WINDOW
D1	4'0" x 6'0"	TN GLAZED DOOR
D2	6'0" x 7'0"	TN GLAZED DOOR
D3	6'0" x 7'0"	TN PANELLED DOOR
D4	6'0" x 7'0"	-DO-
D5	6'0" x 7'0"	-DO-
D6	6'0" x 7'0"	-DO-
D7	6'0" x 7'0"	-DO-
D8	6'0" x 7'0"	-DO-
D9	6'0" x 7'0"	TN PANELLED DOOR WITH GLAZED VENTILATOR
M1	4'0" x 6'0"	TN GLAZED WINDOW
M2	6'0" x 7'0"	-DO-
M3	6'0" x 7'0"	-DO-
M4	6'0" x 7'0"	ALL GLIDING WINDOW
M5	4'0" x 6'0"	TN GLAZED WINDOW
M6	4'0" x 6'0"	TN FIXED GLAZED WINDOW
M7	4'0" x 6'0"	TN GLAZED WINDOW
M8	4'0" x 6'0"	TN GLAZED WINDOW
- SPECIFICATION**
1. COLUMN FOUNDATION
 2. BRICK WORK IN SUPER STRUCTURE, BASEMENT AND PARAPET WALL ARE TO BE IN CM 1:3
 3. R.C. PLINTH BEAM, LINTEL, RAINWATER, ROOF SLAB ETC TO BE IN M 20:1:4
 4. MOSAIC FLOORING
 5. PLASTERING OF WALLS AND CEILING
 6. ALL WOODWORKS ARE IN TEAK WOOD
 7. TWO COATS OF PAINTING OVER ONE COAT OF PRIMER
 8. WEATHERING COURSE IN CM WITH TWO COURSES OF FLAT TILES LAID TO SLOPE

JOSE J. SEBASTIAN, B.E.,
 CONSULTING ENGINEER,
 Licensed Surveyor (Class No. 106)
 Registration No. 106/1957
 8-21, PERIYAR NAGAR,
 MADRAS - 600 082.

OWNER'S SIGNATURE

 Secretary,
 St. Andrew's Church,
 Egmore, Madras-8.

PROPOSED DEVELOPMENT OF THE JIVANA JOTHI CENTRE FOR TRAINING & REHABILITATION OF DISABLED PERSONS
 ST. ANDREW'S CHURCH COMPOUND AT PERIYAR NAGAR HIGH ROAD, JONGLE 33/1 EGMORE, MADRAS 600082

COLOR INDEX


PROPOSED COLOURED THIS

ROAD COLOURED THIS

BOUNDARY COLOURED THIS




SCALE	1" = 30' (1:360)
DATE	13-10-81
JOB NO.	588
DRG NO.	2
DRAWN	Manoj R.
ARCHITECT	

VERGIS COMMEN,
 MEMBER OF THE
 COUNCIL OF ARCHITECTURE,
 CA No. 36/3182,
 THIYAGARAM COMPLEX,
 259, PERIYAR NAGAR HIGH ROAD,
 MADRAS 600010

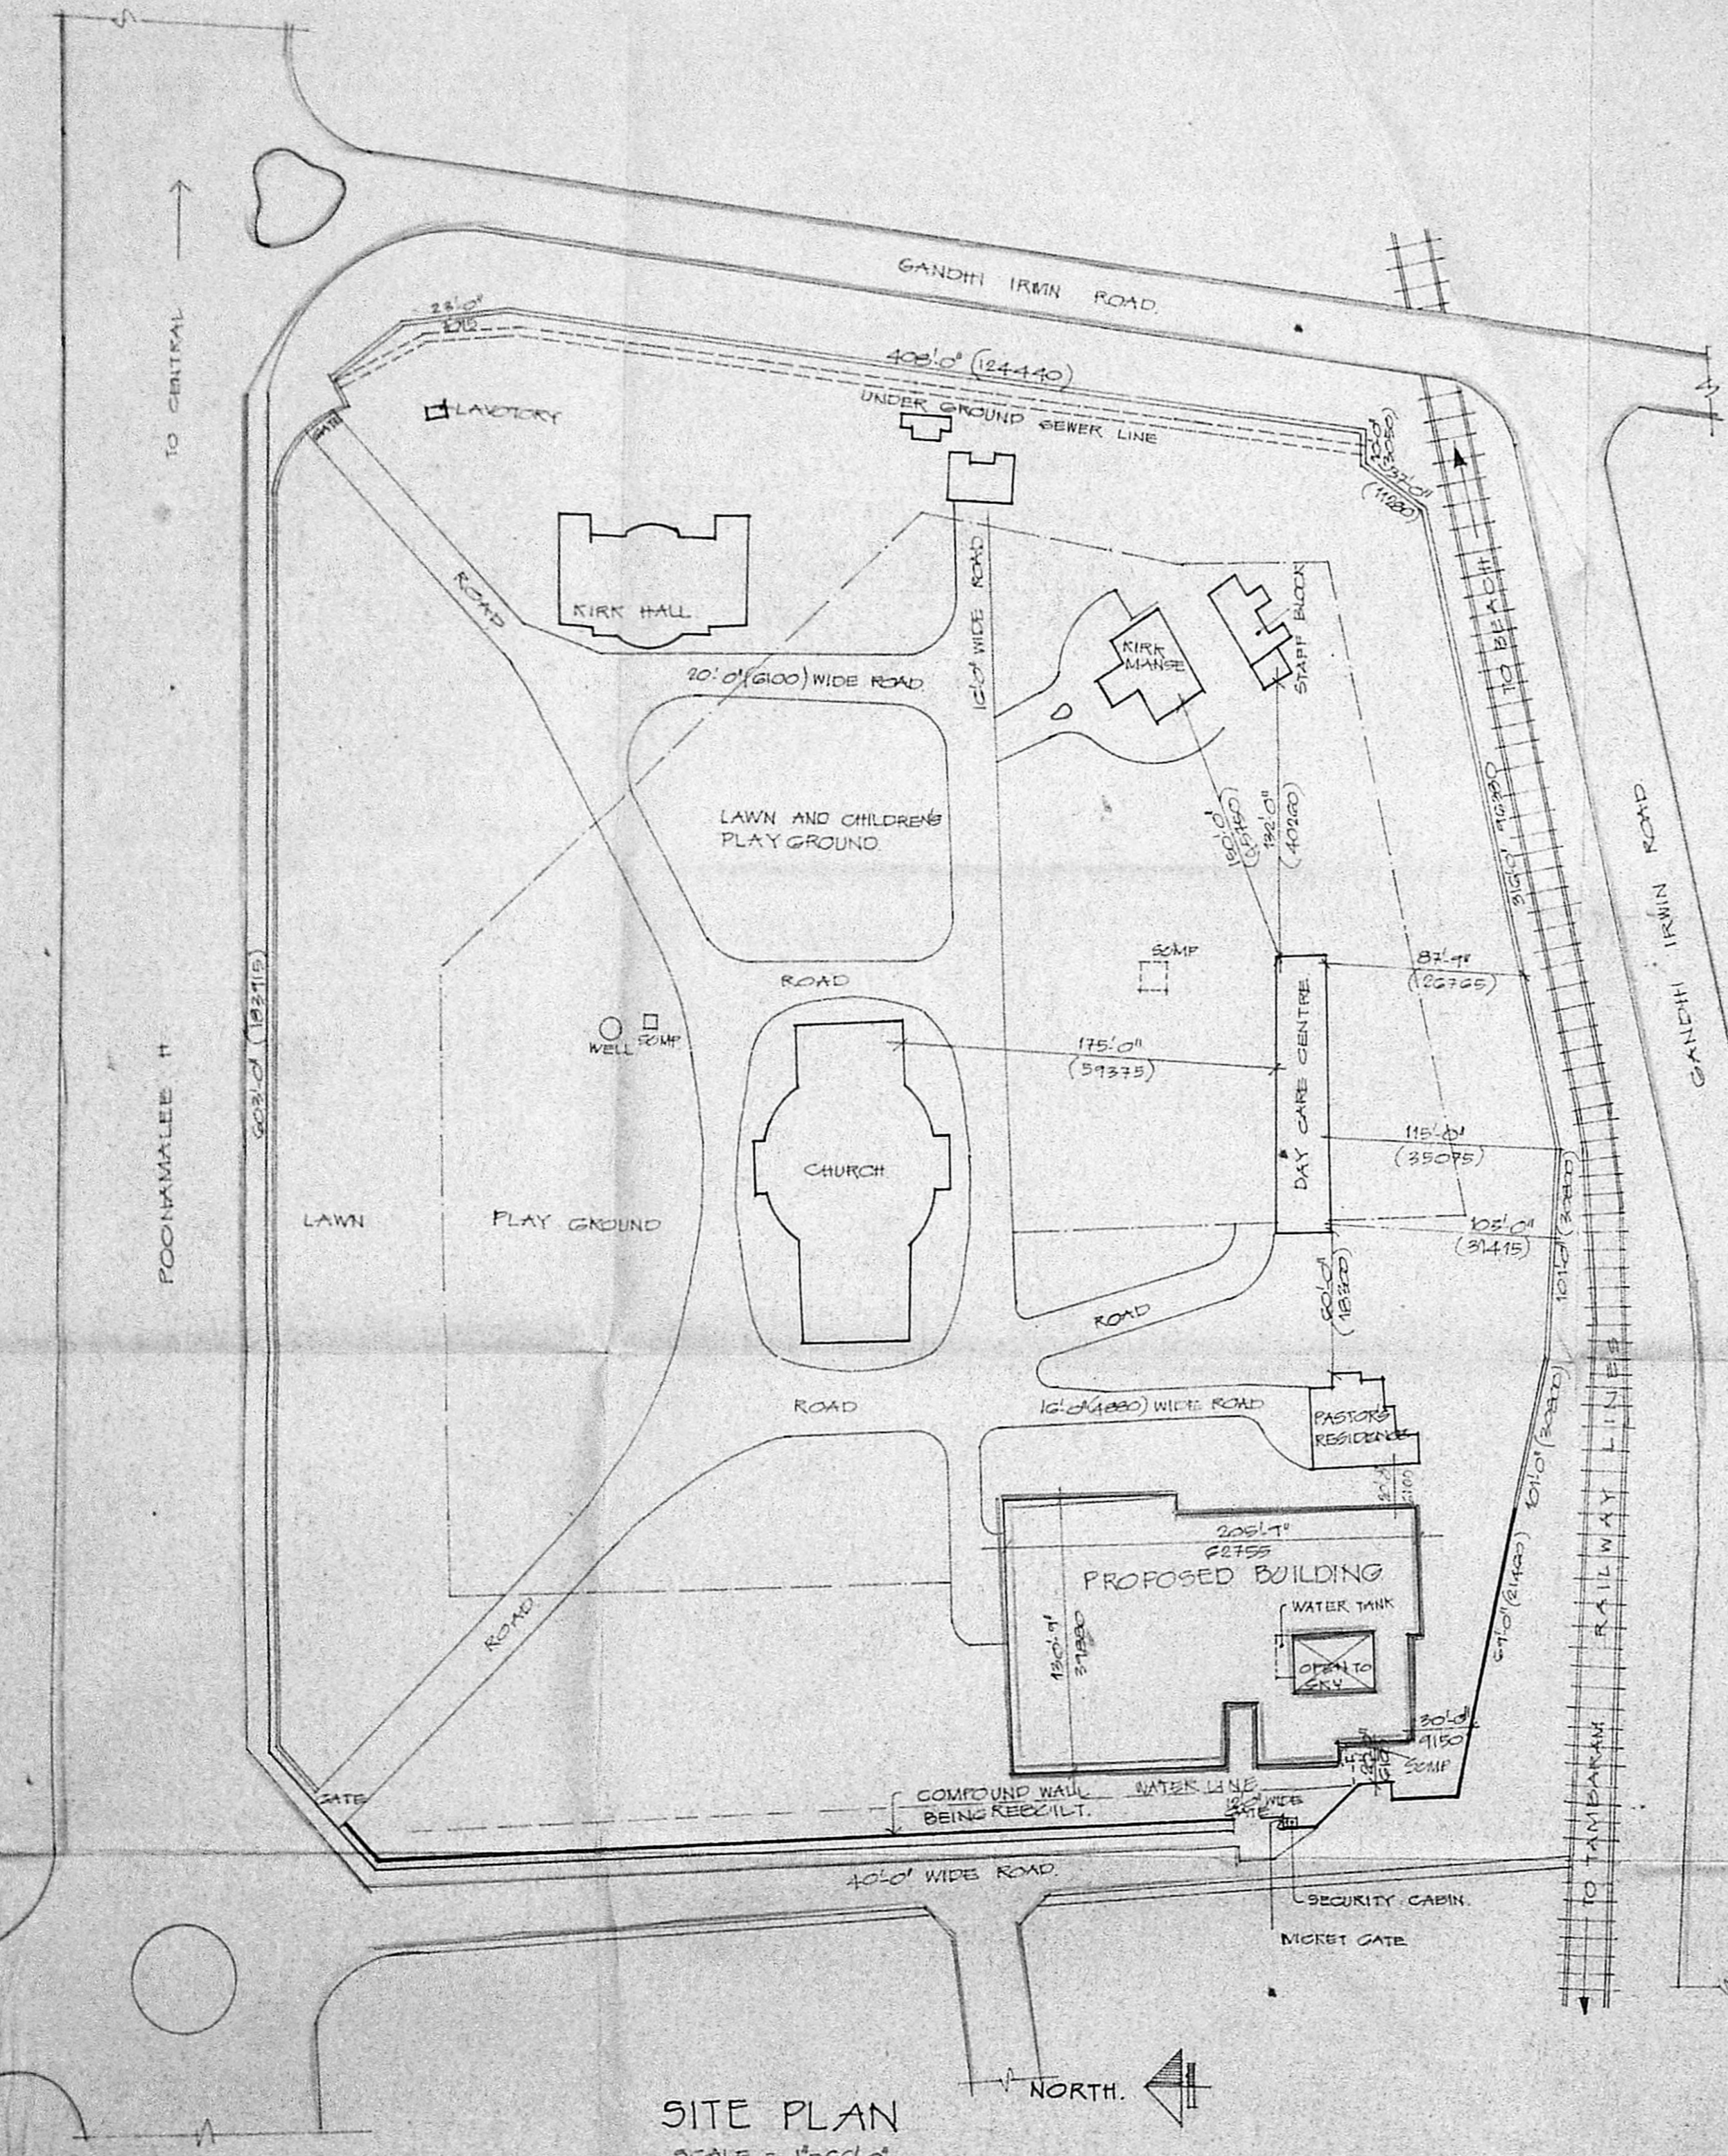

SITE PLAN
SCALE = 1"=60'0"

Planning Permit No. C/22022/98
APPROVED
 SUBJECT TO THE CONDITIONS IN THIS OFFICE LETTER
 No. C/22022/98 Date 5.3.98
 G. V. Jayaraman
 FOR MEMBER SECRETARY
 MADRAS METROPOLITAN
 DEVELOPMENT AUTHORITY
 M.D. NO. 160098

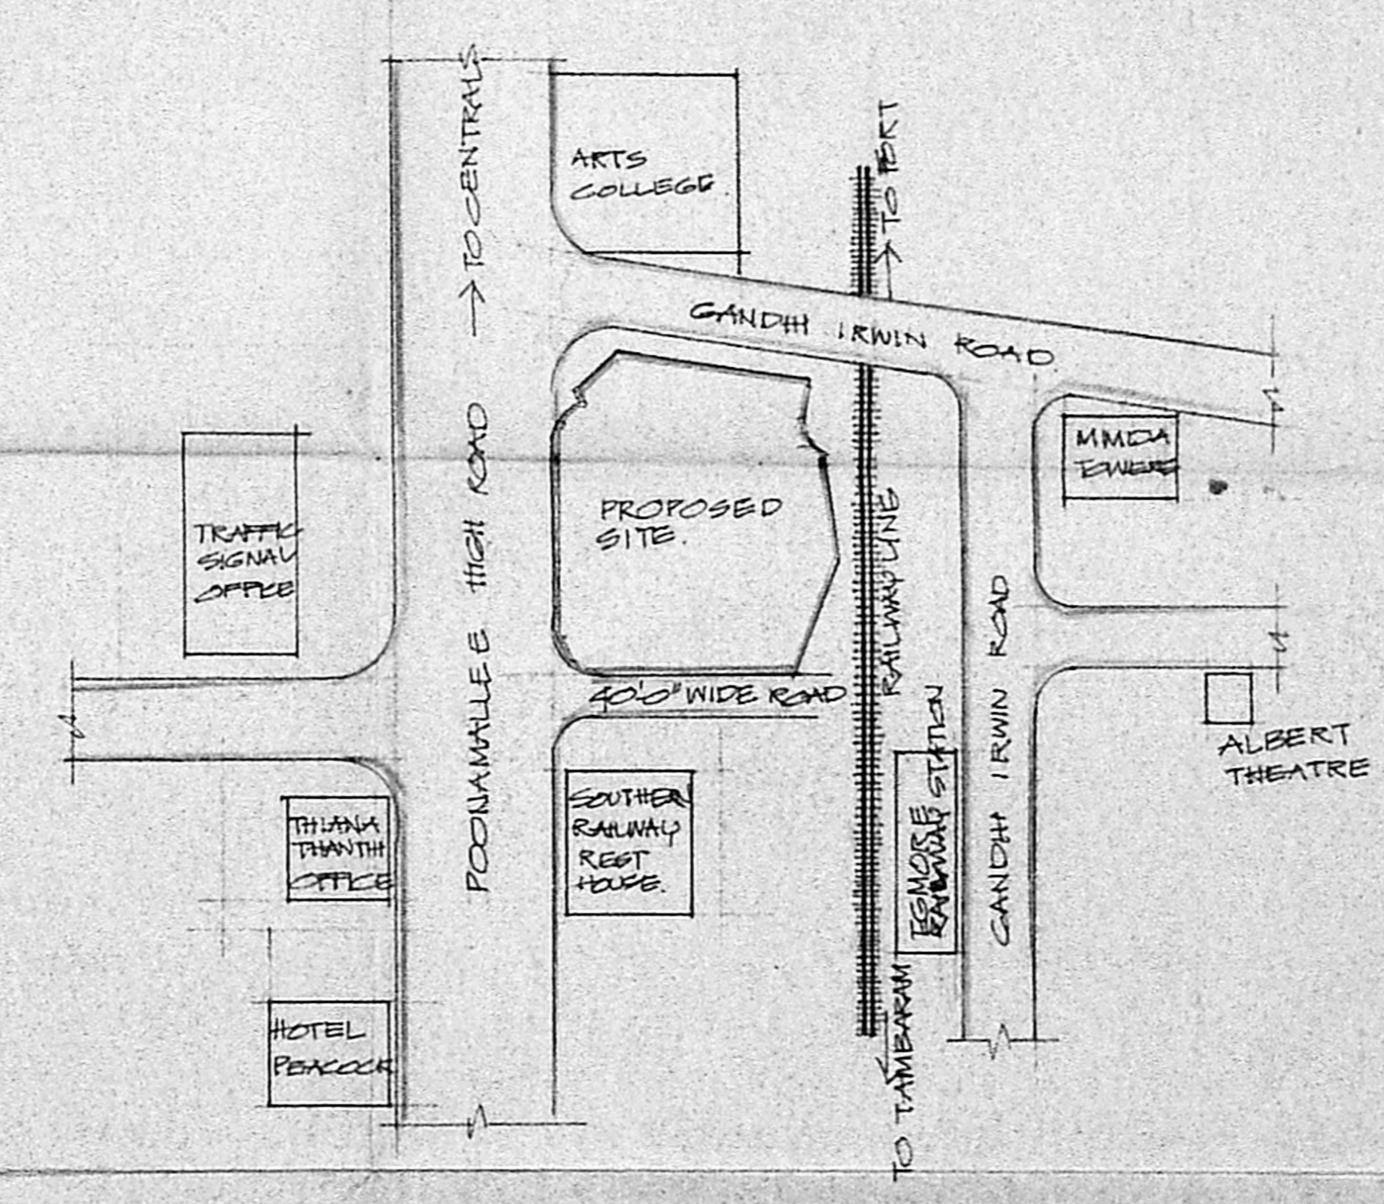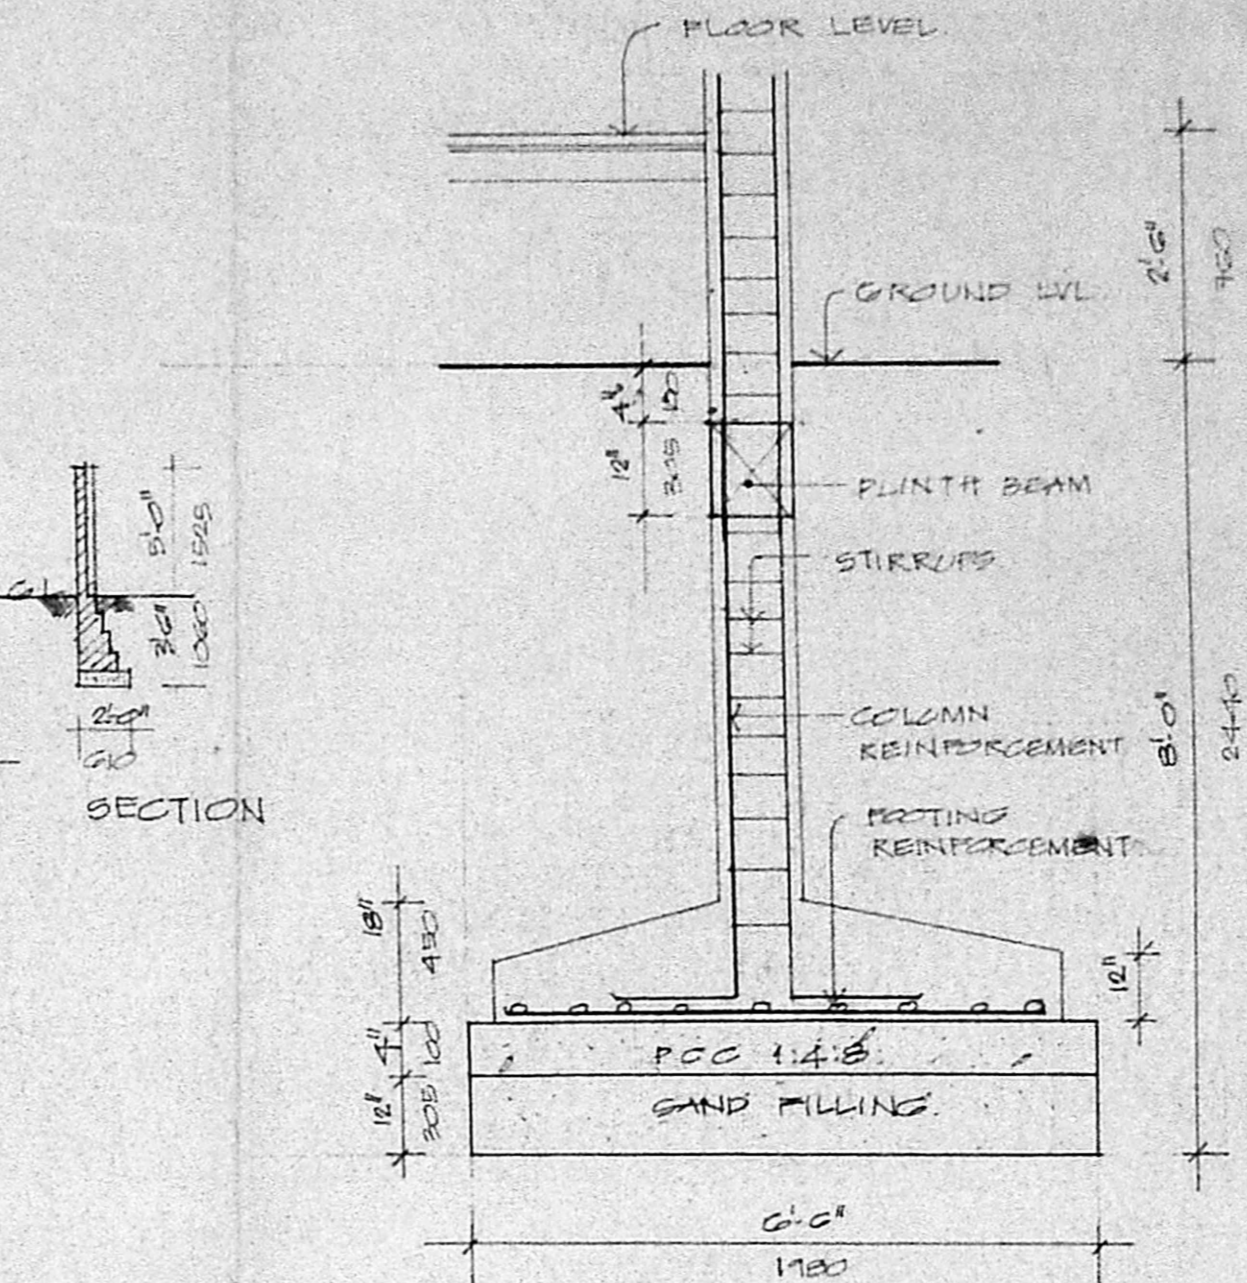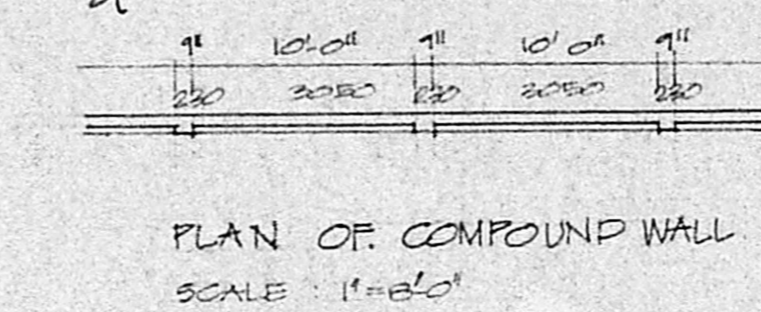


JOSE J. SEBASTIAN, S.E.
 CONSULTING ENGINEER,
 Licensed Surveyor I Class No. 106
 Corporation of Madras, Amalattur Township
 B-21, PERIYAR NAGAR,
 MADRAS - 600 082.

OWNERS SIGNATURE
 Samuel
 Secretary
 St. Andrew's Church
 Egmore, Madras-3.

PROPOSED DEVELOPMENT OF THE JIVANA JOTHI CENTRE FOR TRAINING & REHABILITATION DISABLED PERSONS
 ST. ANDREW'S CHURCH COMPOUND AT POONAMALLEE HIGH ROAD, S NO 39, 1 EGMORE, MADRAS 600025

COLOUR INDEX
 PROPOSED COLOURED THIS
 ROAD COLOURED THIS
 BOUNDARY COLOURED THIS

SCALE : 1"=60'0"
 DATE : 4-10-87
 JOB NO : 583
 DRG NO : 4
 DRAWN : M. V. R.

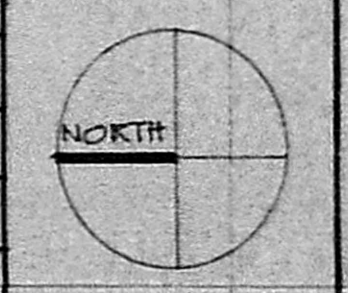

ARCHITECT
 VERGIS OMMEN
 B.Arch, G.D.Arch, F.I.A.
 COUNCIL OF ARCHITECTURE.
 CA NO 76/3129
 THYAGARAJA COMPLEX,
 853, POONAMALLEE HIGH ROAD,
 MADRAS - 600010.