



REAR ELEVATION

PHASE II (QUARTERS)  
PHASE I (R.L.U.)

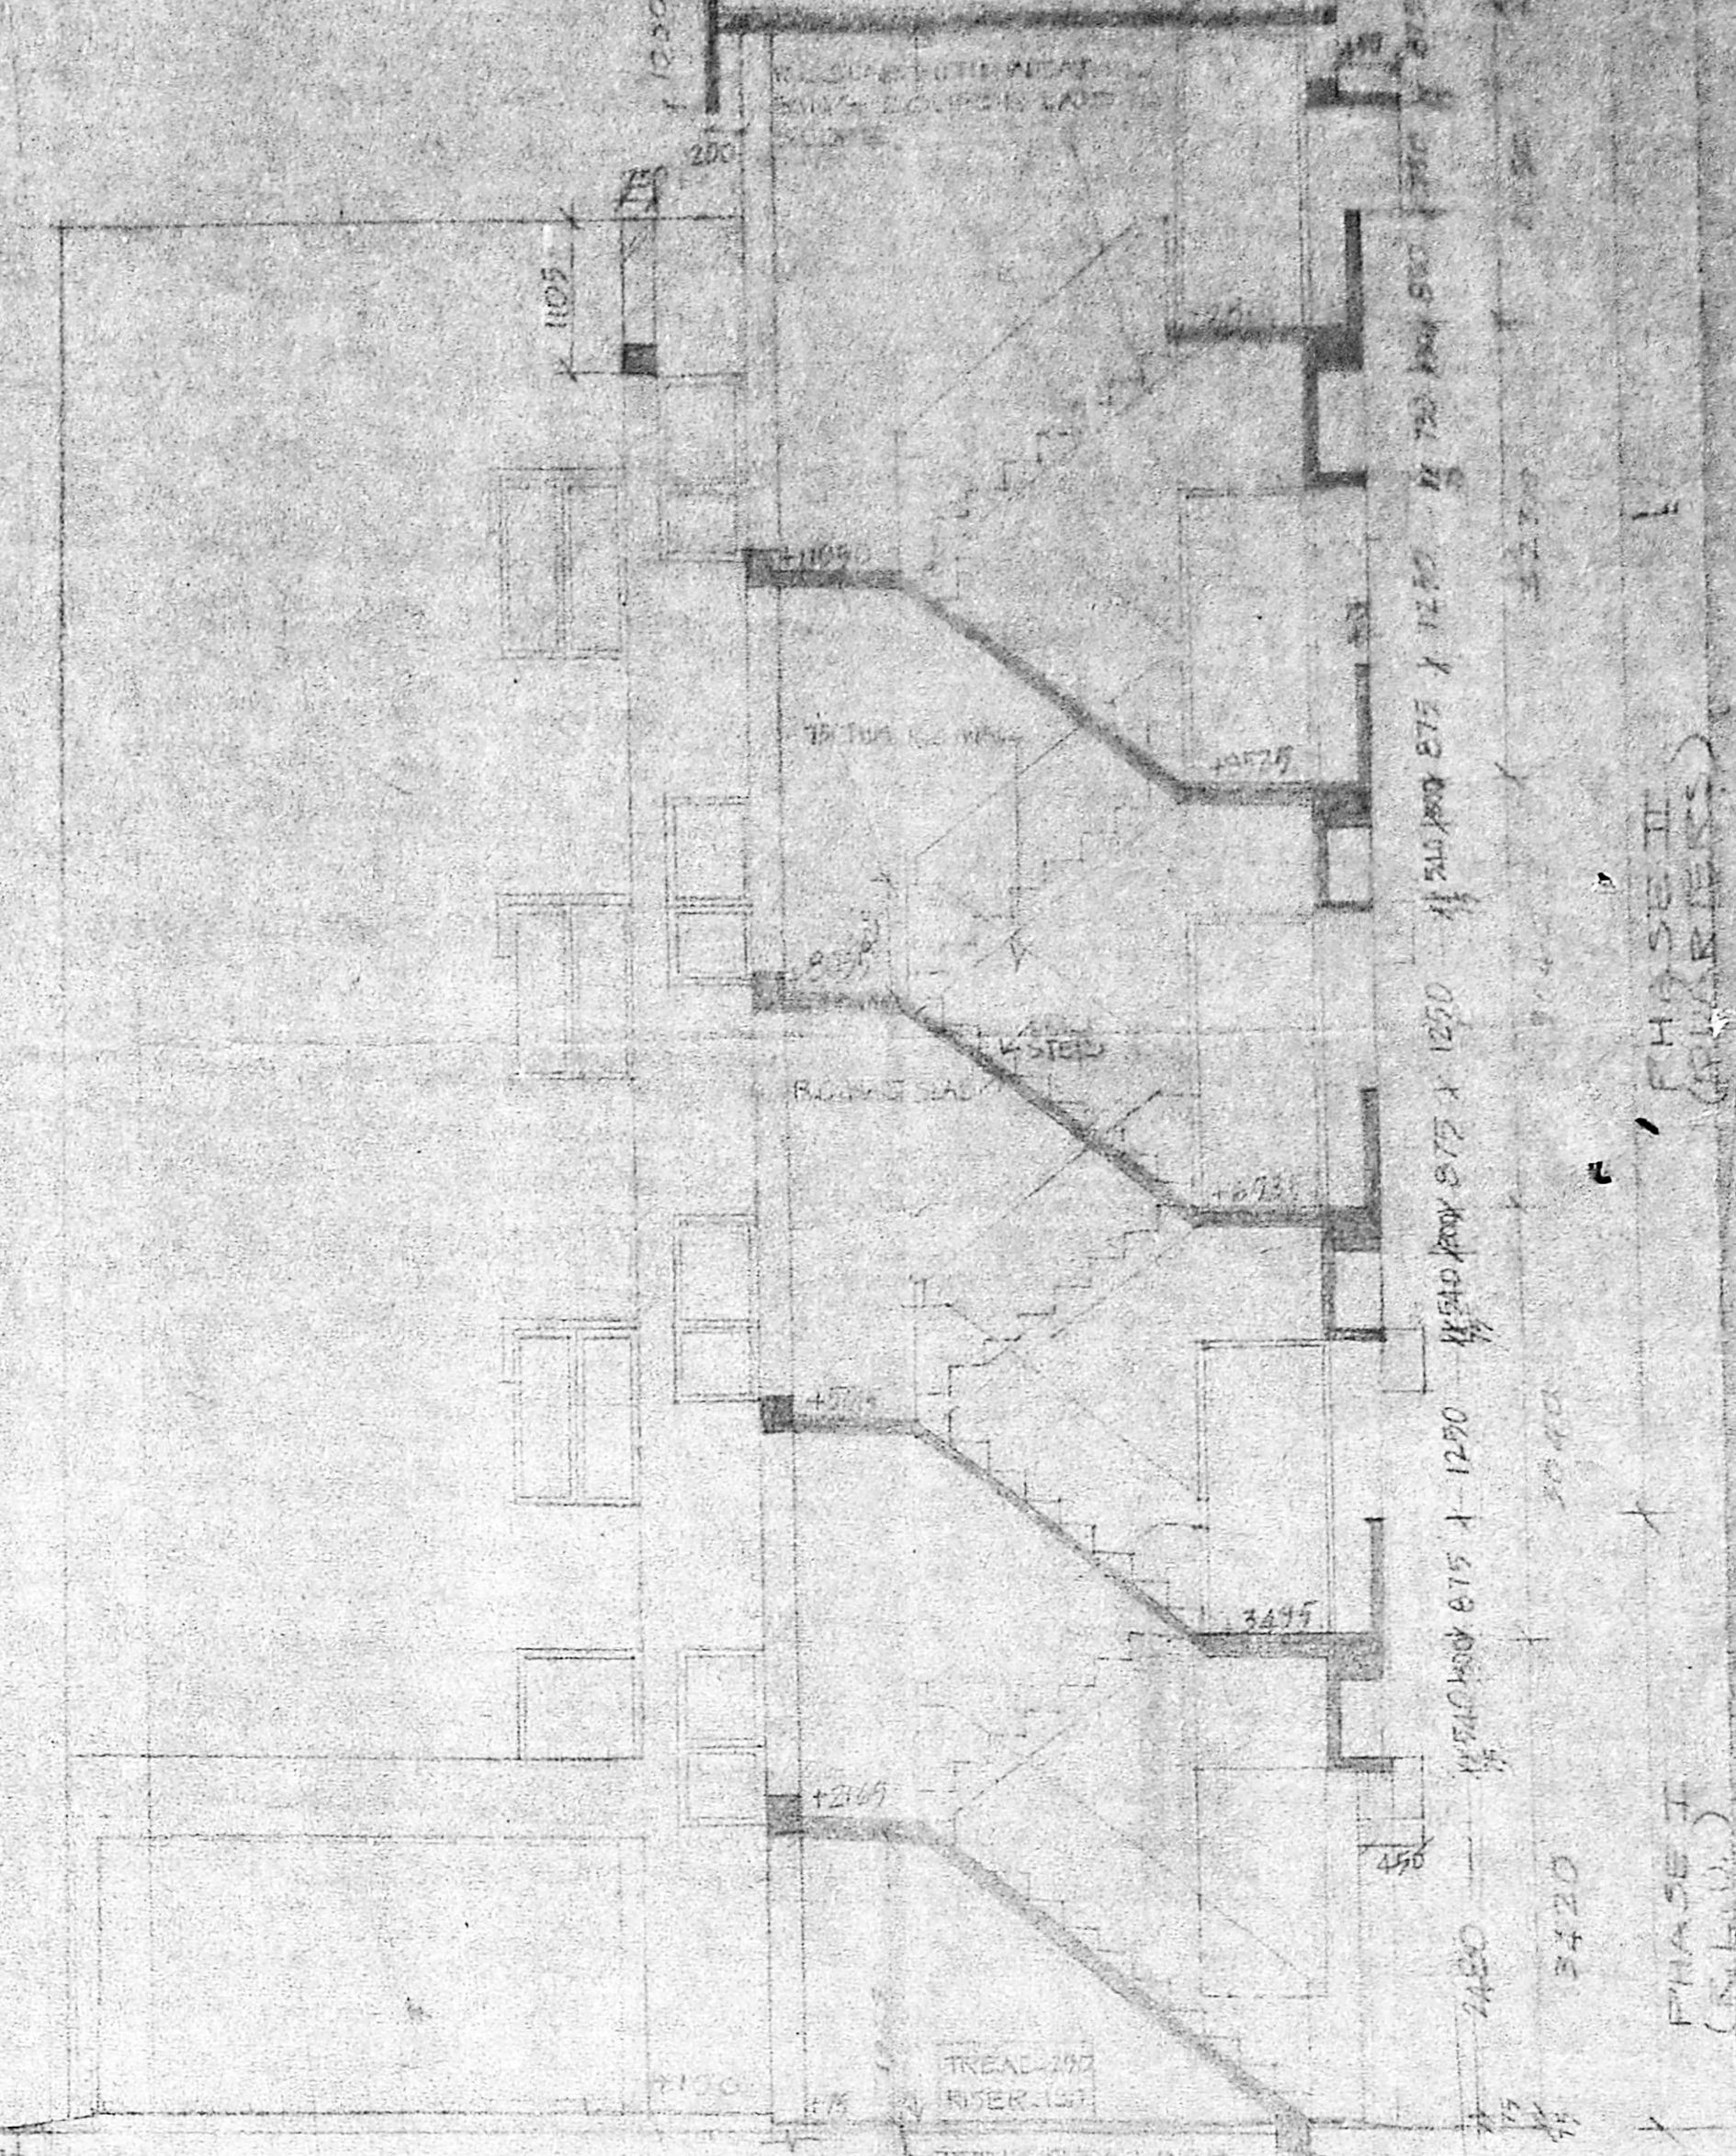


SECTION XX

PHASE II (QUARTERS)  
PHASE I (R.L.U.)

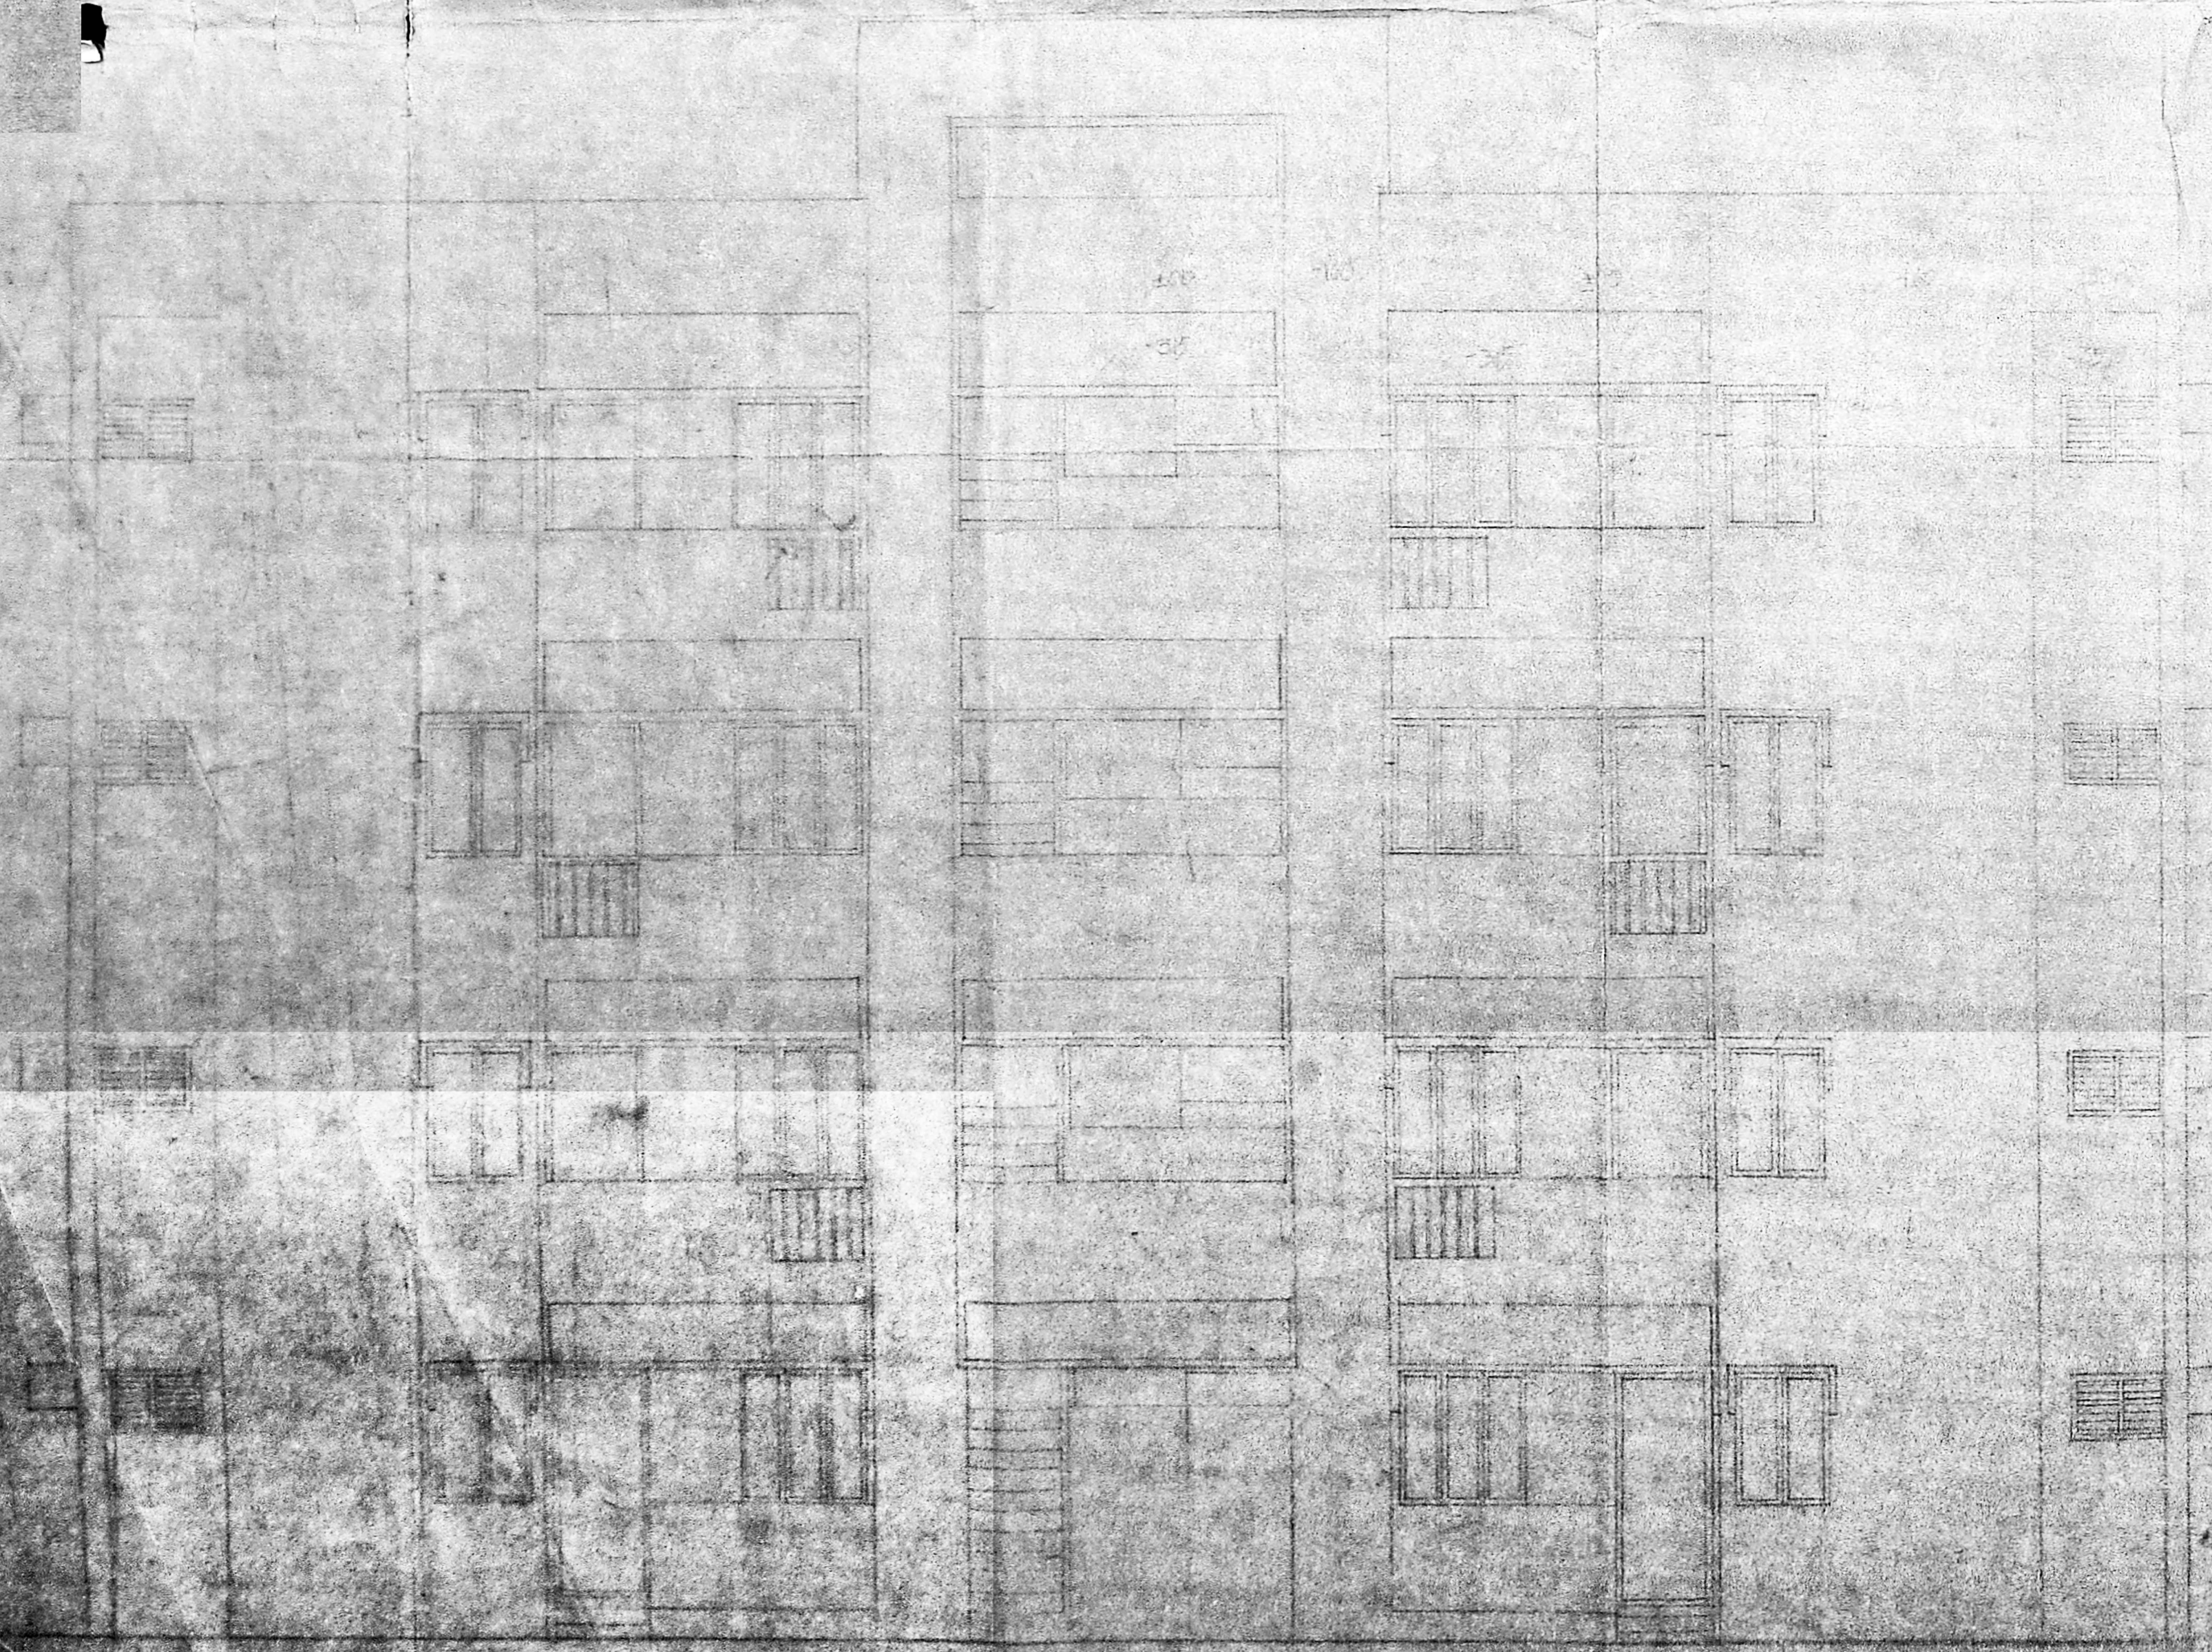

FRONT ELEVATION

PHASE II (QUARTERS)  
PHASE I (R.L.U.)

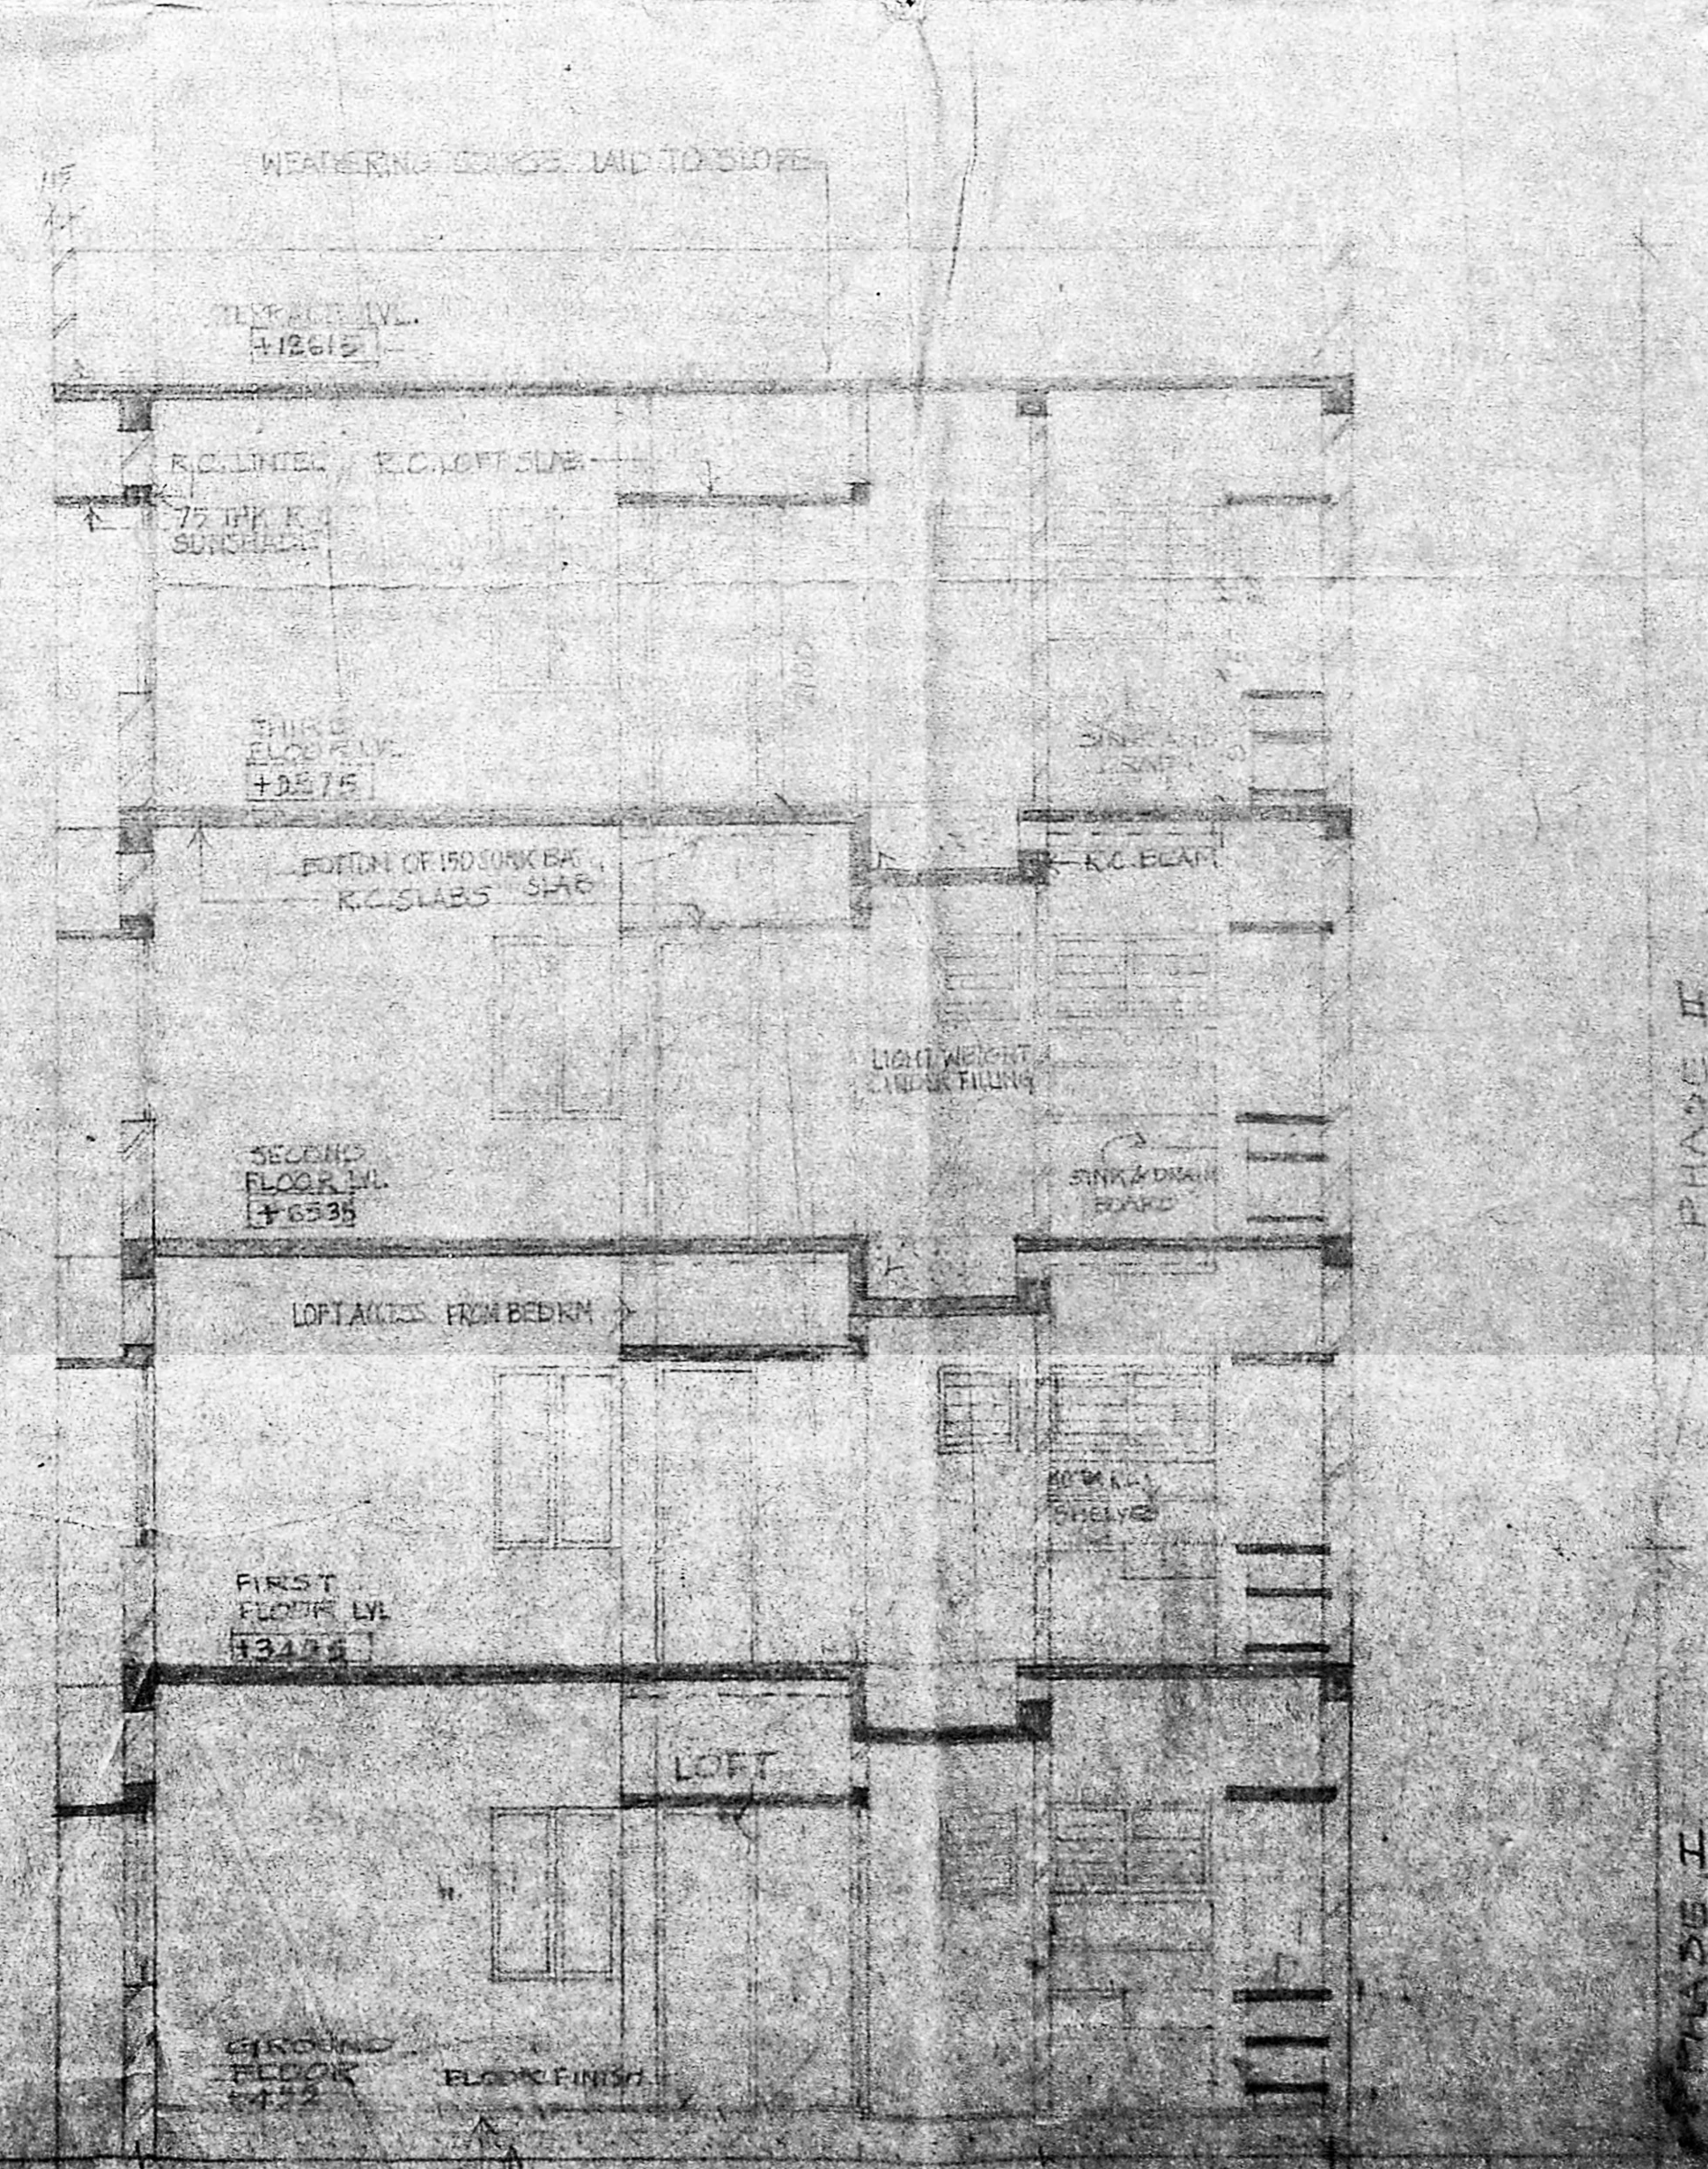

SECTION XX

PHASE II (QUARTERS)  
PHASE I (R.L.U.)

C/Pc/22A/89  
Planning Clearance No. ....  
**APPROVED**  
Subject to the conditions in  
this office letter  
No. C/3453/89 Dt. 12.9.89  
FOR MEMBER SECRETARY  
MADRAS METROPOLITAN  
DEVELOPMENT AUTHORITY

REVISION  
DRAWINGS NO. ...  
MEASUREMENTS CORRECTED IN SECTION XX

*[Signature]*  
Senior Architect  
MADRAS  
JOB NO. SAV/1008  
SCALE: 1/200  
DATE: 12.9.89  
DRAWN BY: ...  
CHECKED BY: ...

**CONSTRUCTION OF TYPE III QRTS.  
HOUSING RLU AT THIRUVANMIYUR  
SITE.**

WORKING DRAWING FRONT AND REAR ELEVATIONS SECTION XX








NOTES:-  
THIS DRAWING HAS BEEN PREPARED AS PER SURVEYED SITE PLAN RECEIVED FROM THE EXECUTIVE ENGINEER, TELECOM CIVIL DIVISION, MADRAS 4105, VIDE LETTER NO. 23(314)/20/TCM/2008 DTD. 21-11-88.  
THE SCHEDULE OF ACCOMMODATION PLAN RECEIVED FROM THE ASST. GENL. MANAGER (BLDGS), MADRAS 4105, VIDE LETTER NO. C/PC/22 C/I/89 DATED 12-11-89.

Planning Clearance No. ....  
**APPROVED**  
Subject to the conditions in this office letter  
No. C/3453/89 D. 12.9.89  
FOR MEMBER SECRETARY  
MADRAS METROPOLITAN  
DEVELOPMENT AUTHORITY

SCHEDULE OF ACCOMMODATION  
TYPE OF BUILDING: PROPOSED R.L.U. BUILDING  
TYPE II  
CALCULATION OF AREA OF THE BUILDING  
1940 SLYDS = 1 ACRE = 1500.222 SQ. YDS = 1500.222 \* 0.846856 = 1268.54 SQ. METERS  
= 0.330 ACRES  
DENSITY IN PHASE - I = 6 DWELLING UNITS IN 0.330 ACRES  
= 18 DWELLING UNITS/ACRE. (6X3)  
PROPOSED ULTIMATE DENSITY  
12 DWELLING UNITS IN 0.330 ACRES.  
= 36 DWELLING UNITS/ACRE (12X3)

REVISIONS:  
DRG. No. 1 REVISED TO 1/A DTD. 28-6-89.  
THIS DRAWING HAS BEEN REVISED AS PER REVISED LAYOUT RECEIVED FROM THE EXECUTIVE ENGINEER VIDE HIS LETTER NO. 23(314)/TCM/1211 DATED 24-6-89.

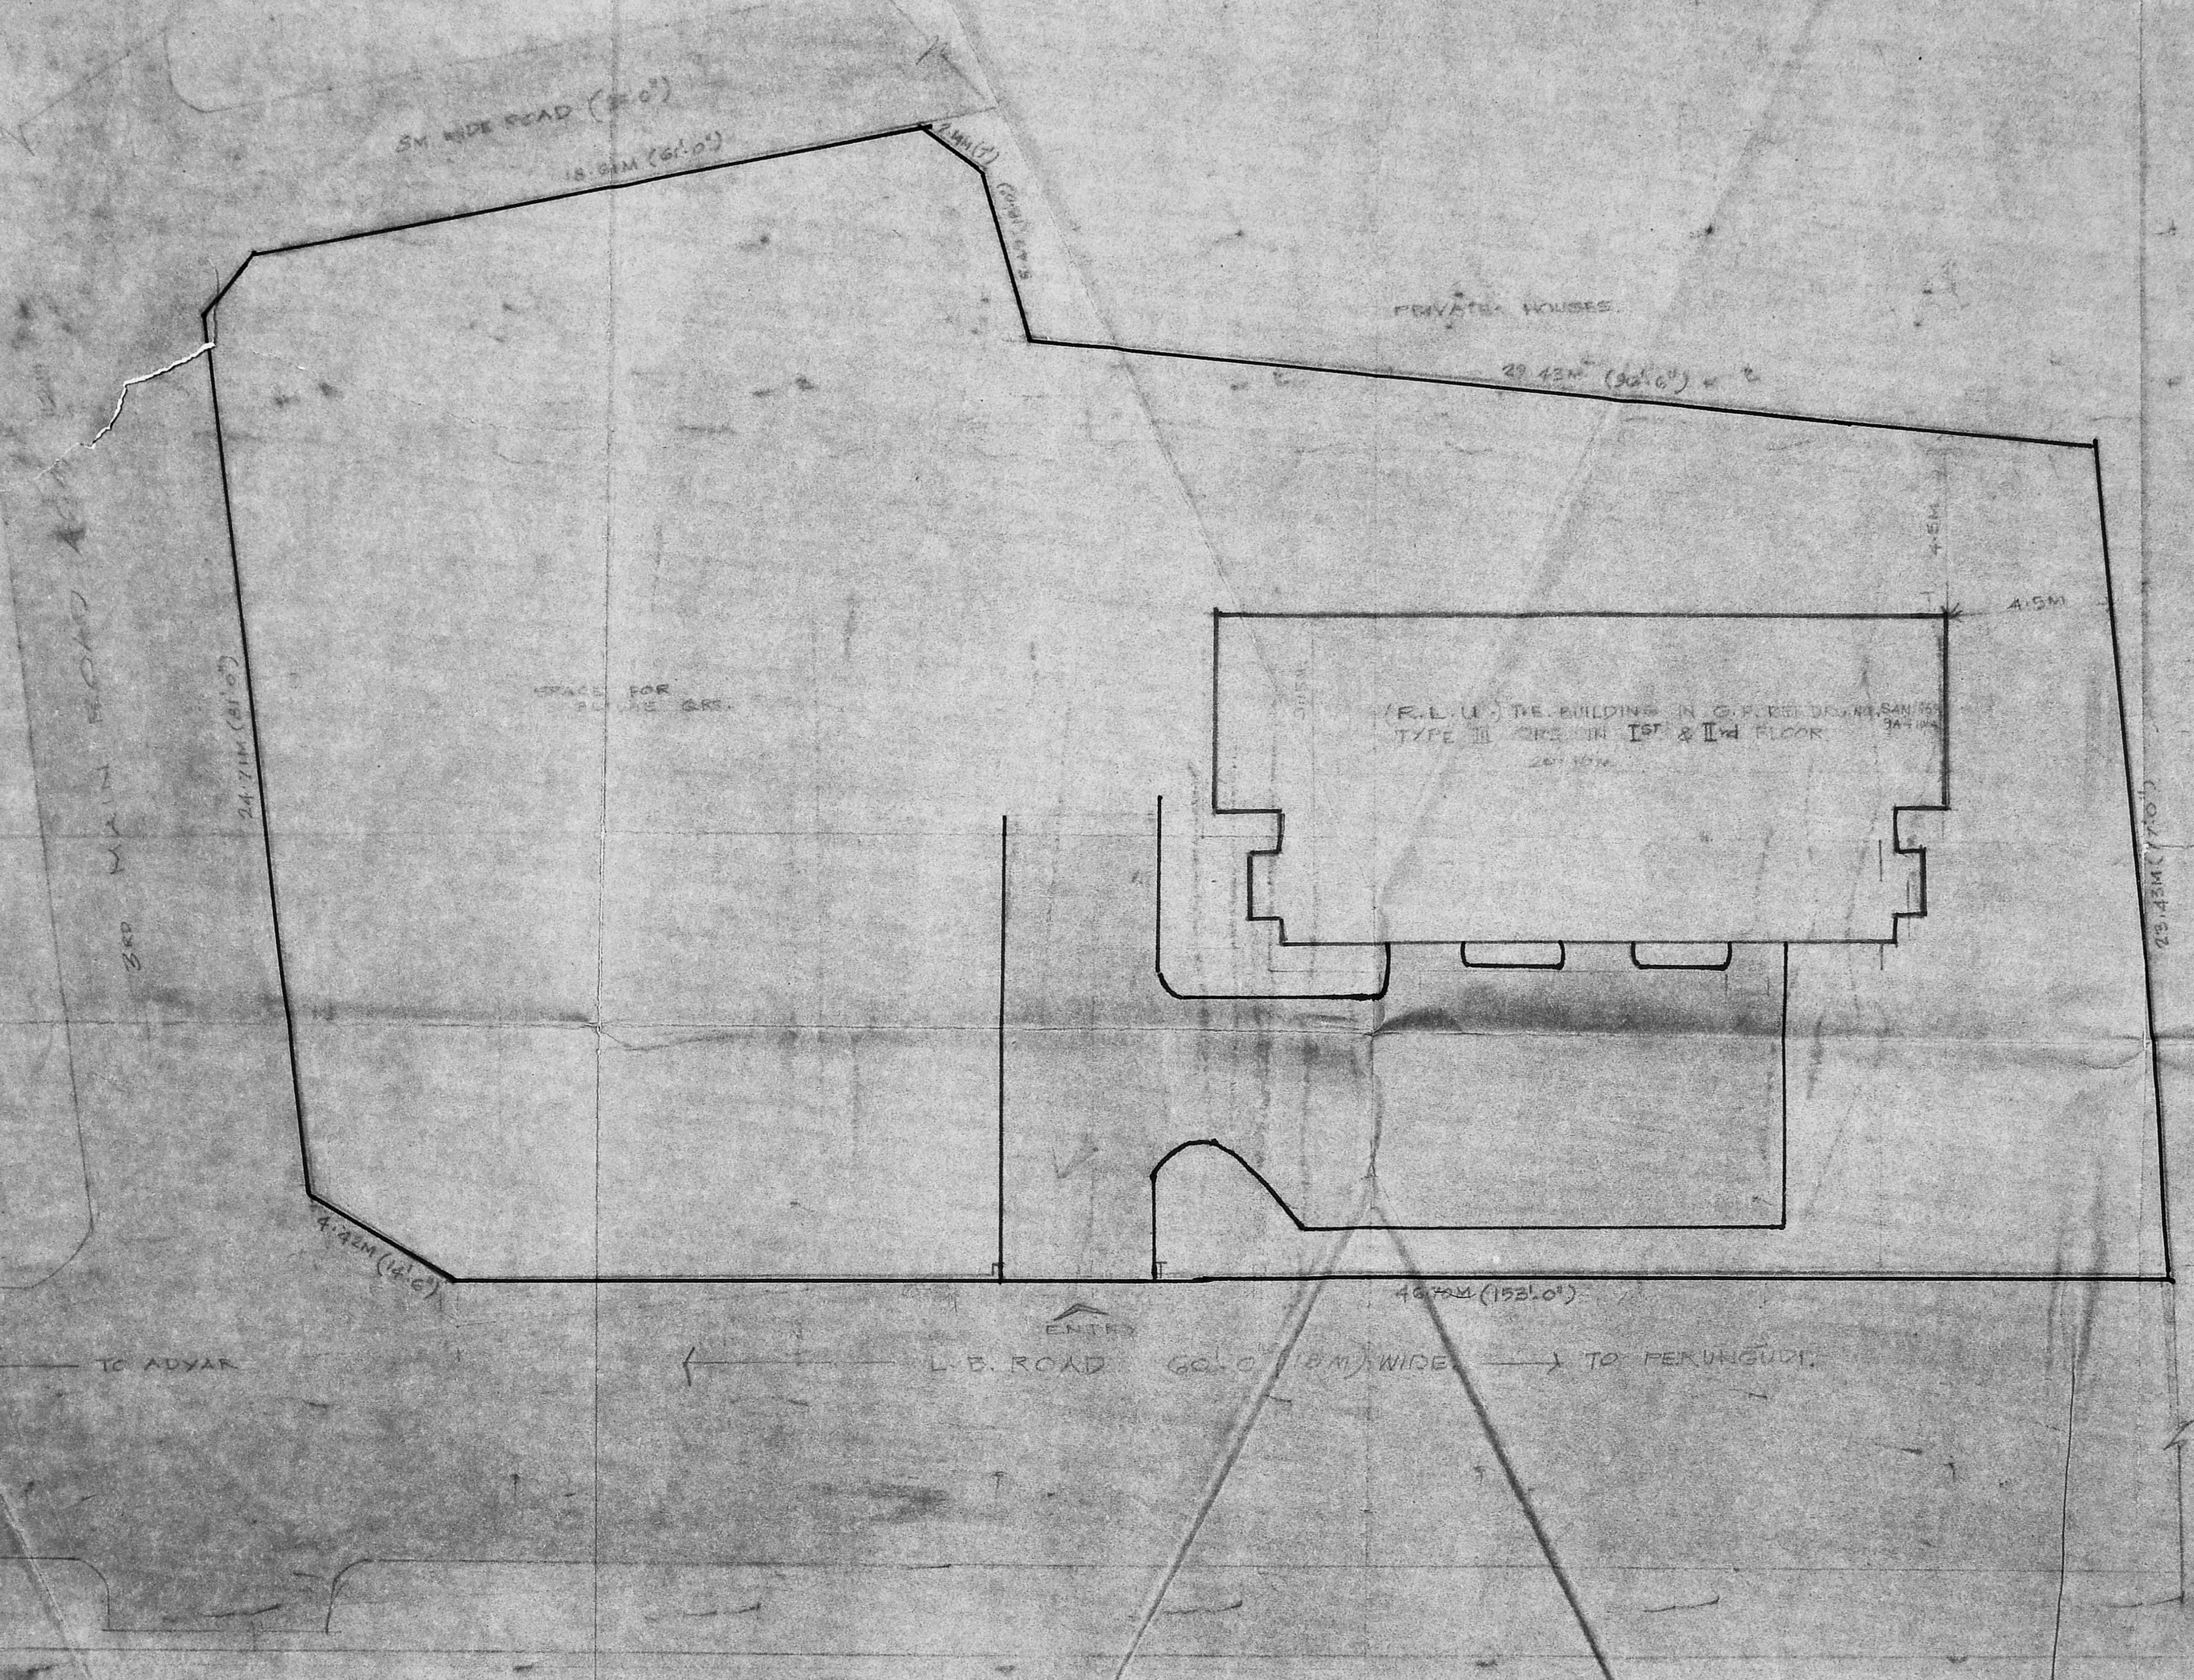

Senior Architect  
Asst. Gen. Manager (Buildings)  
Madras Telephone

SENIOR ARCHITECT, MADRAS  
JOB NO. SAM/868  
SCALE: 1:100  
DATE: 12.9.89  
DRG. No. 1/A  
PROPOSED R.L.U. BUILDING AND STAFF QUARTERS AT TIRUVANMIYUR  
SITE PLAN  
G.S. Y. RAO  
ASST. ARCHITECT  
P. ZURU  
ARCHITECT









C/PE/22 E/I/89

Planning Clearance No. \_\_\_\_\_  
**APPROVED**  
Subject to the conditions in  
this office letter  
No. C/3453/89 12.9.89  
FOR MEMBER SECRETARY  
MADRAS METROPOLITAN  
DEVELOPMENT AUTHORITY

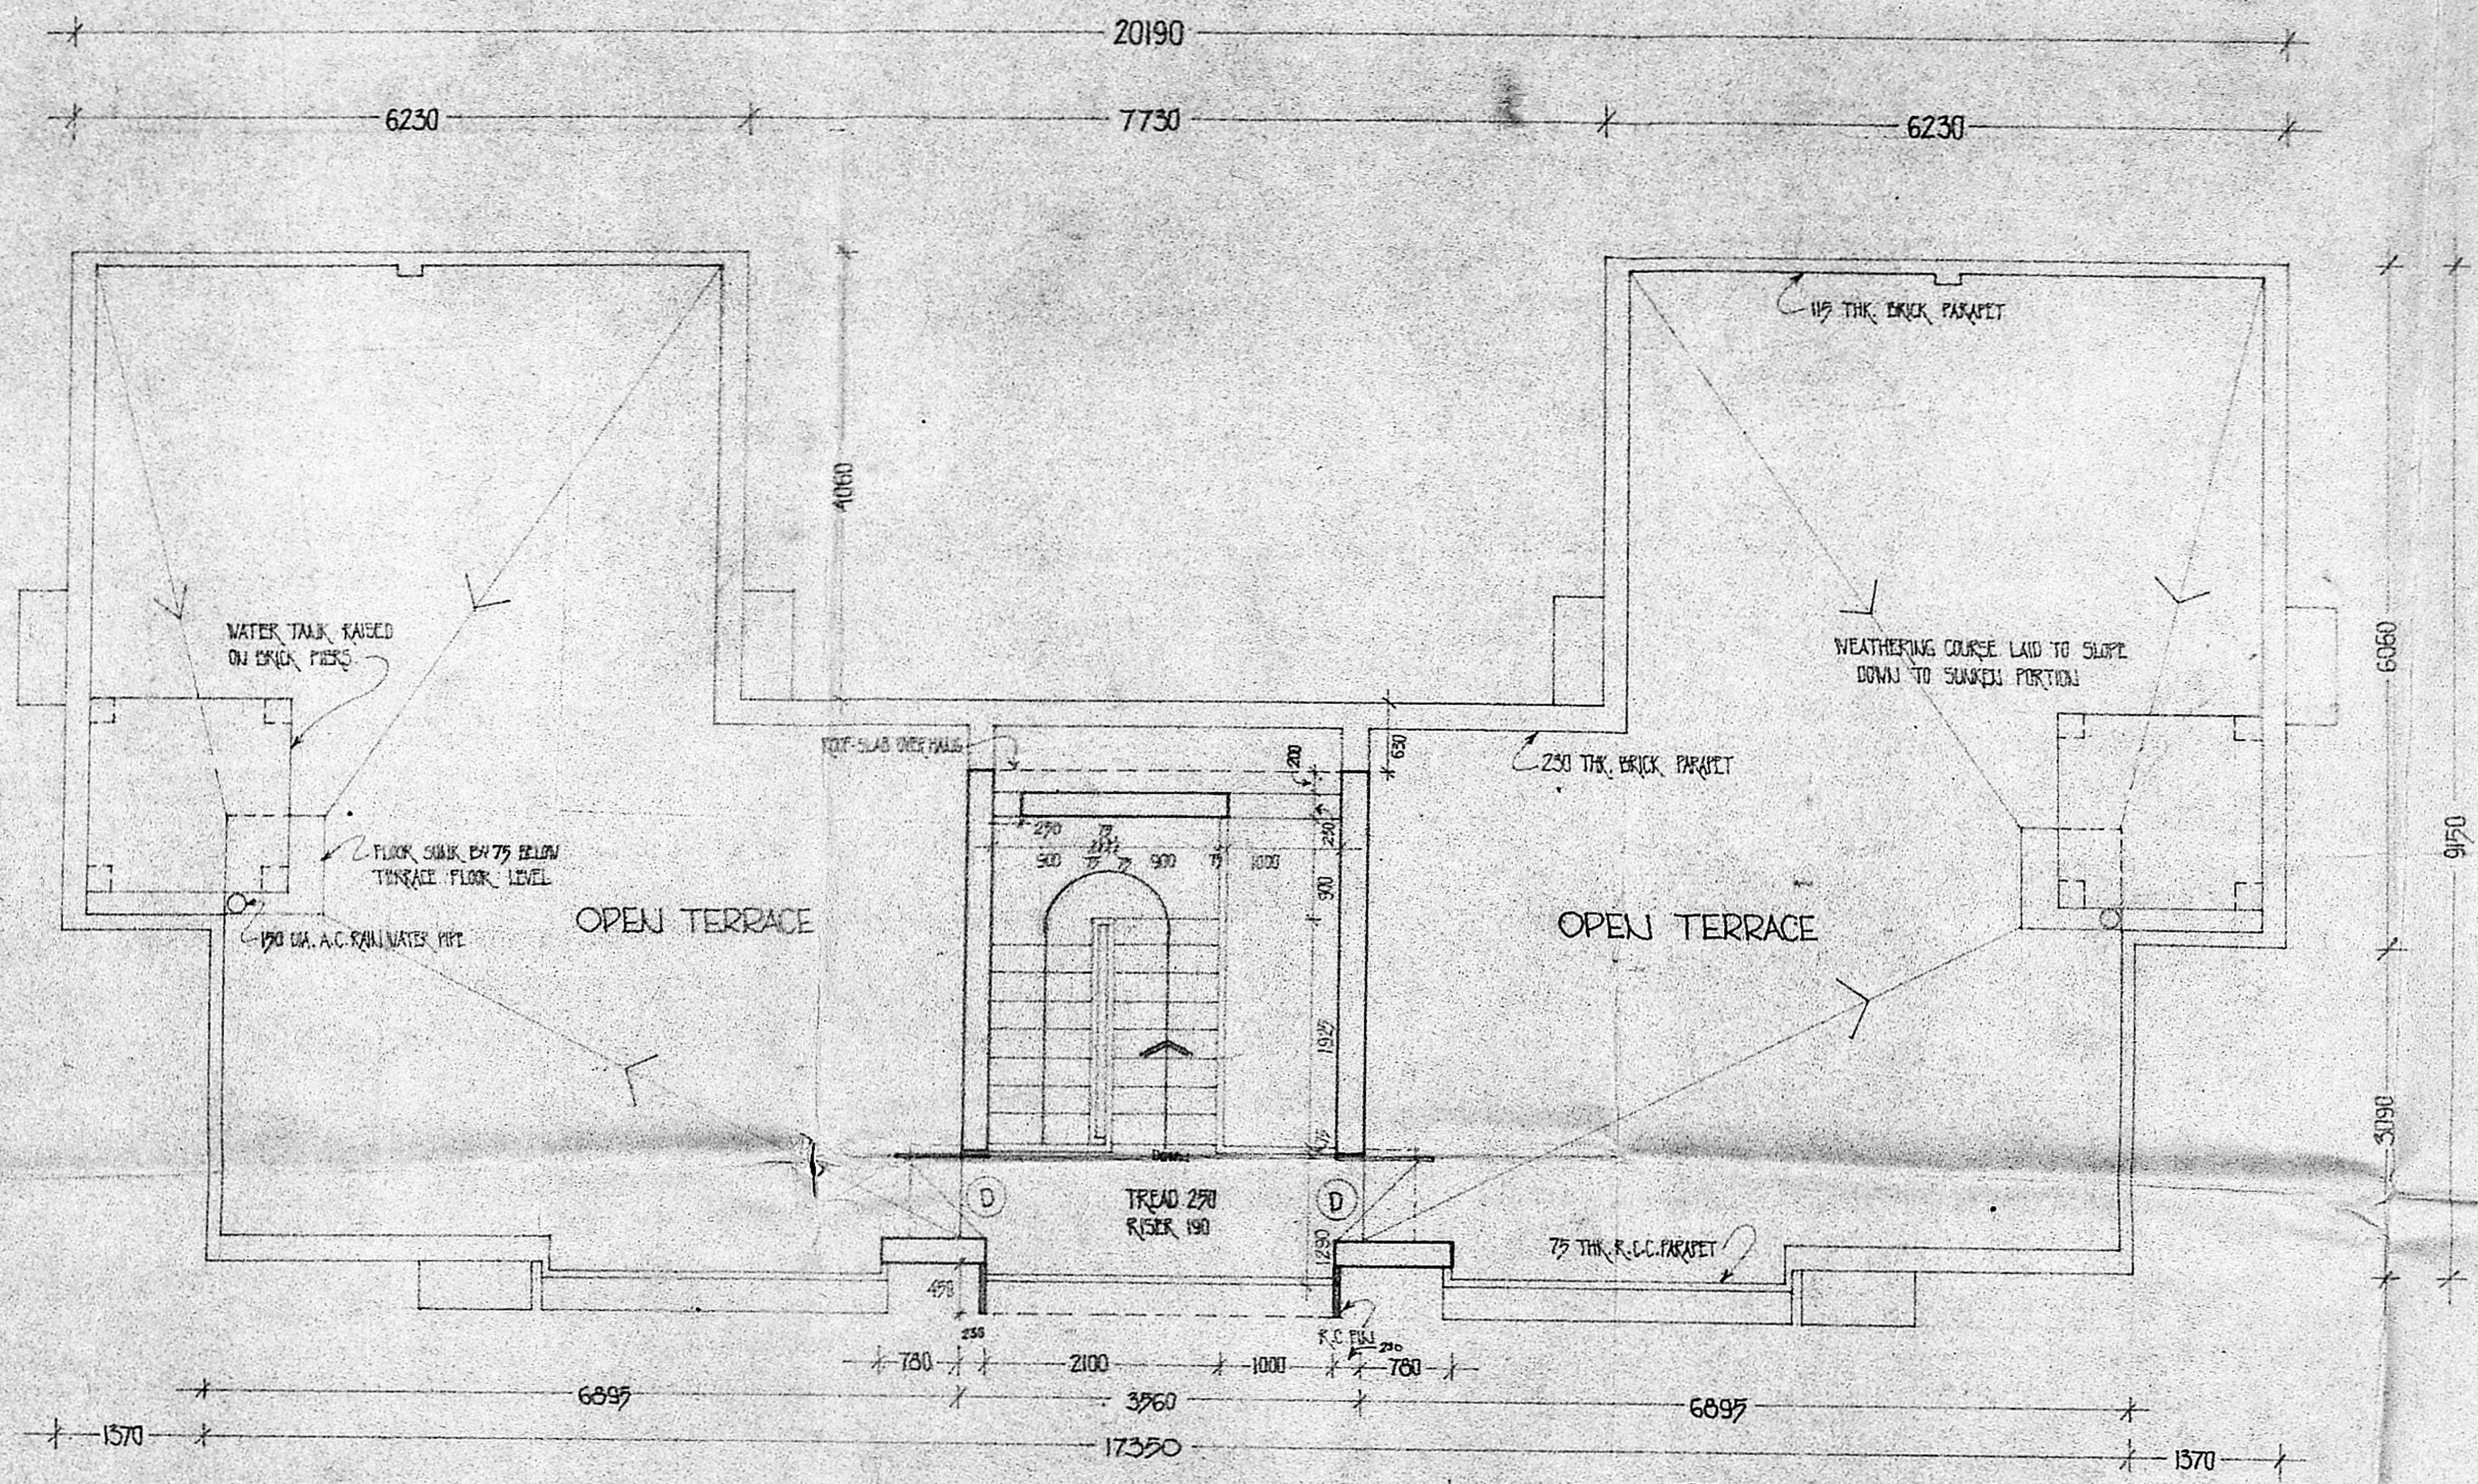

TERRACE FLOOR PLAN

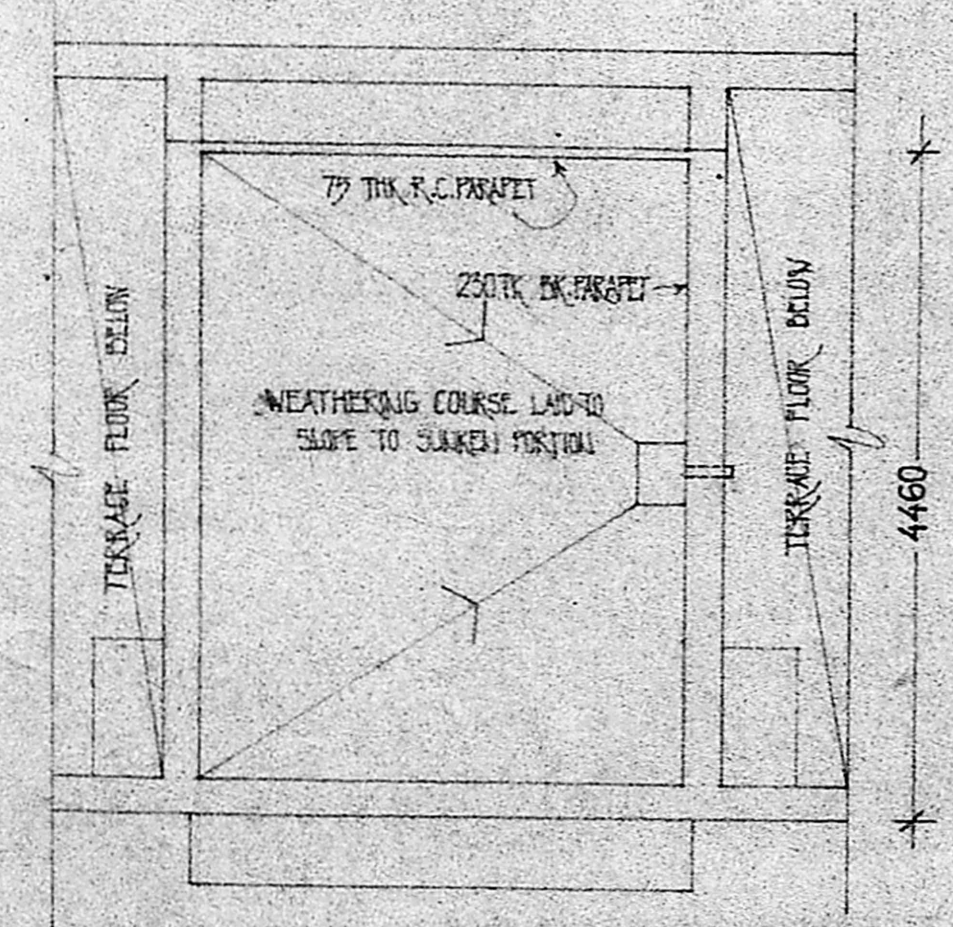

STAIR WELL ROOF PLAN

*J. Ramam*  
Genl. Manager (Buildings)  
Indian Posts & Telegraphs

SENIOR ARCHITECT.  
MADRAS.

JOB NO. SAM/216	SCALE: 1:50	DEALT: R. RAJU.
DRG. NO. 5.	DATE: 25.4.89.	CHECKED:

CONSTRUCTION OF  
STAFF QUARTERS - TYPE 'C'  
TERRACE FLOOR PLAN. WORKING DRAWING  
ALL DIMENSIONS ARE IN MILLIMETRES.

*J. Sharma*  
J. R. SHARMA  
DEPUTY ARCHITECT


*V. Balasubramanian*  
V. BALASUBRAMANIAN  
ARCHITECT

*S. S. Mathes*  
S. S. MATHES  
SENIOR ARCHITECT






C/PC/22/F/89  
 Planning Clearance No. ....  
**APPROVED**  
 Subject to the conditions in  
 this office letter  
 No. C/3453/89, Dt. 12.9.89  
 FOR MEMBER/SECRETARY  
 MADRAS METROPOLITAN  
 DEVELOPMENT AUTHORITY

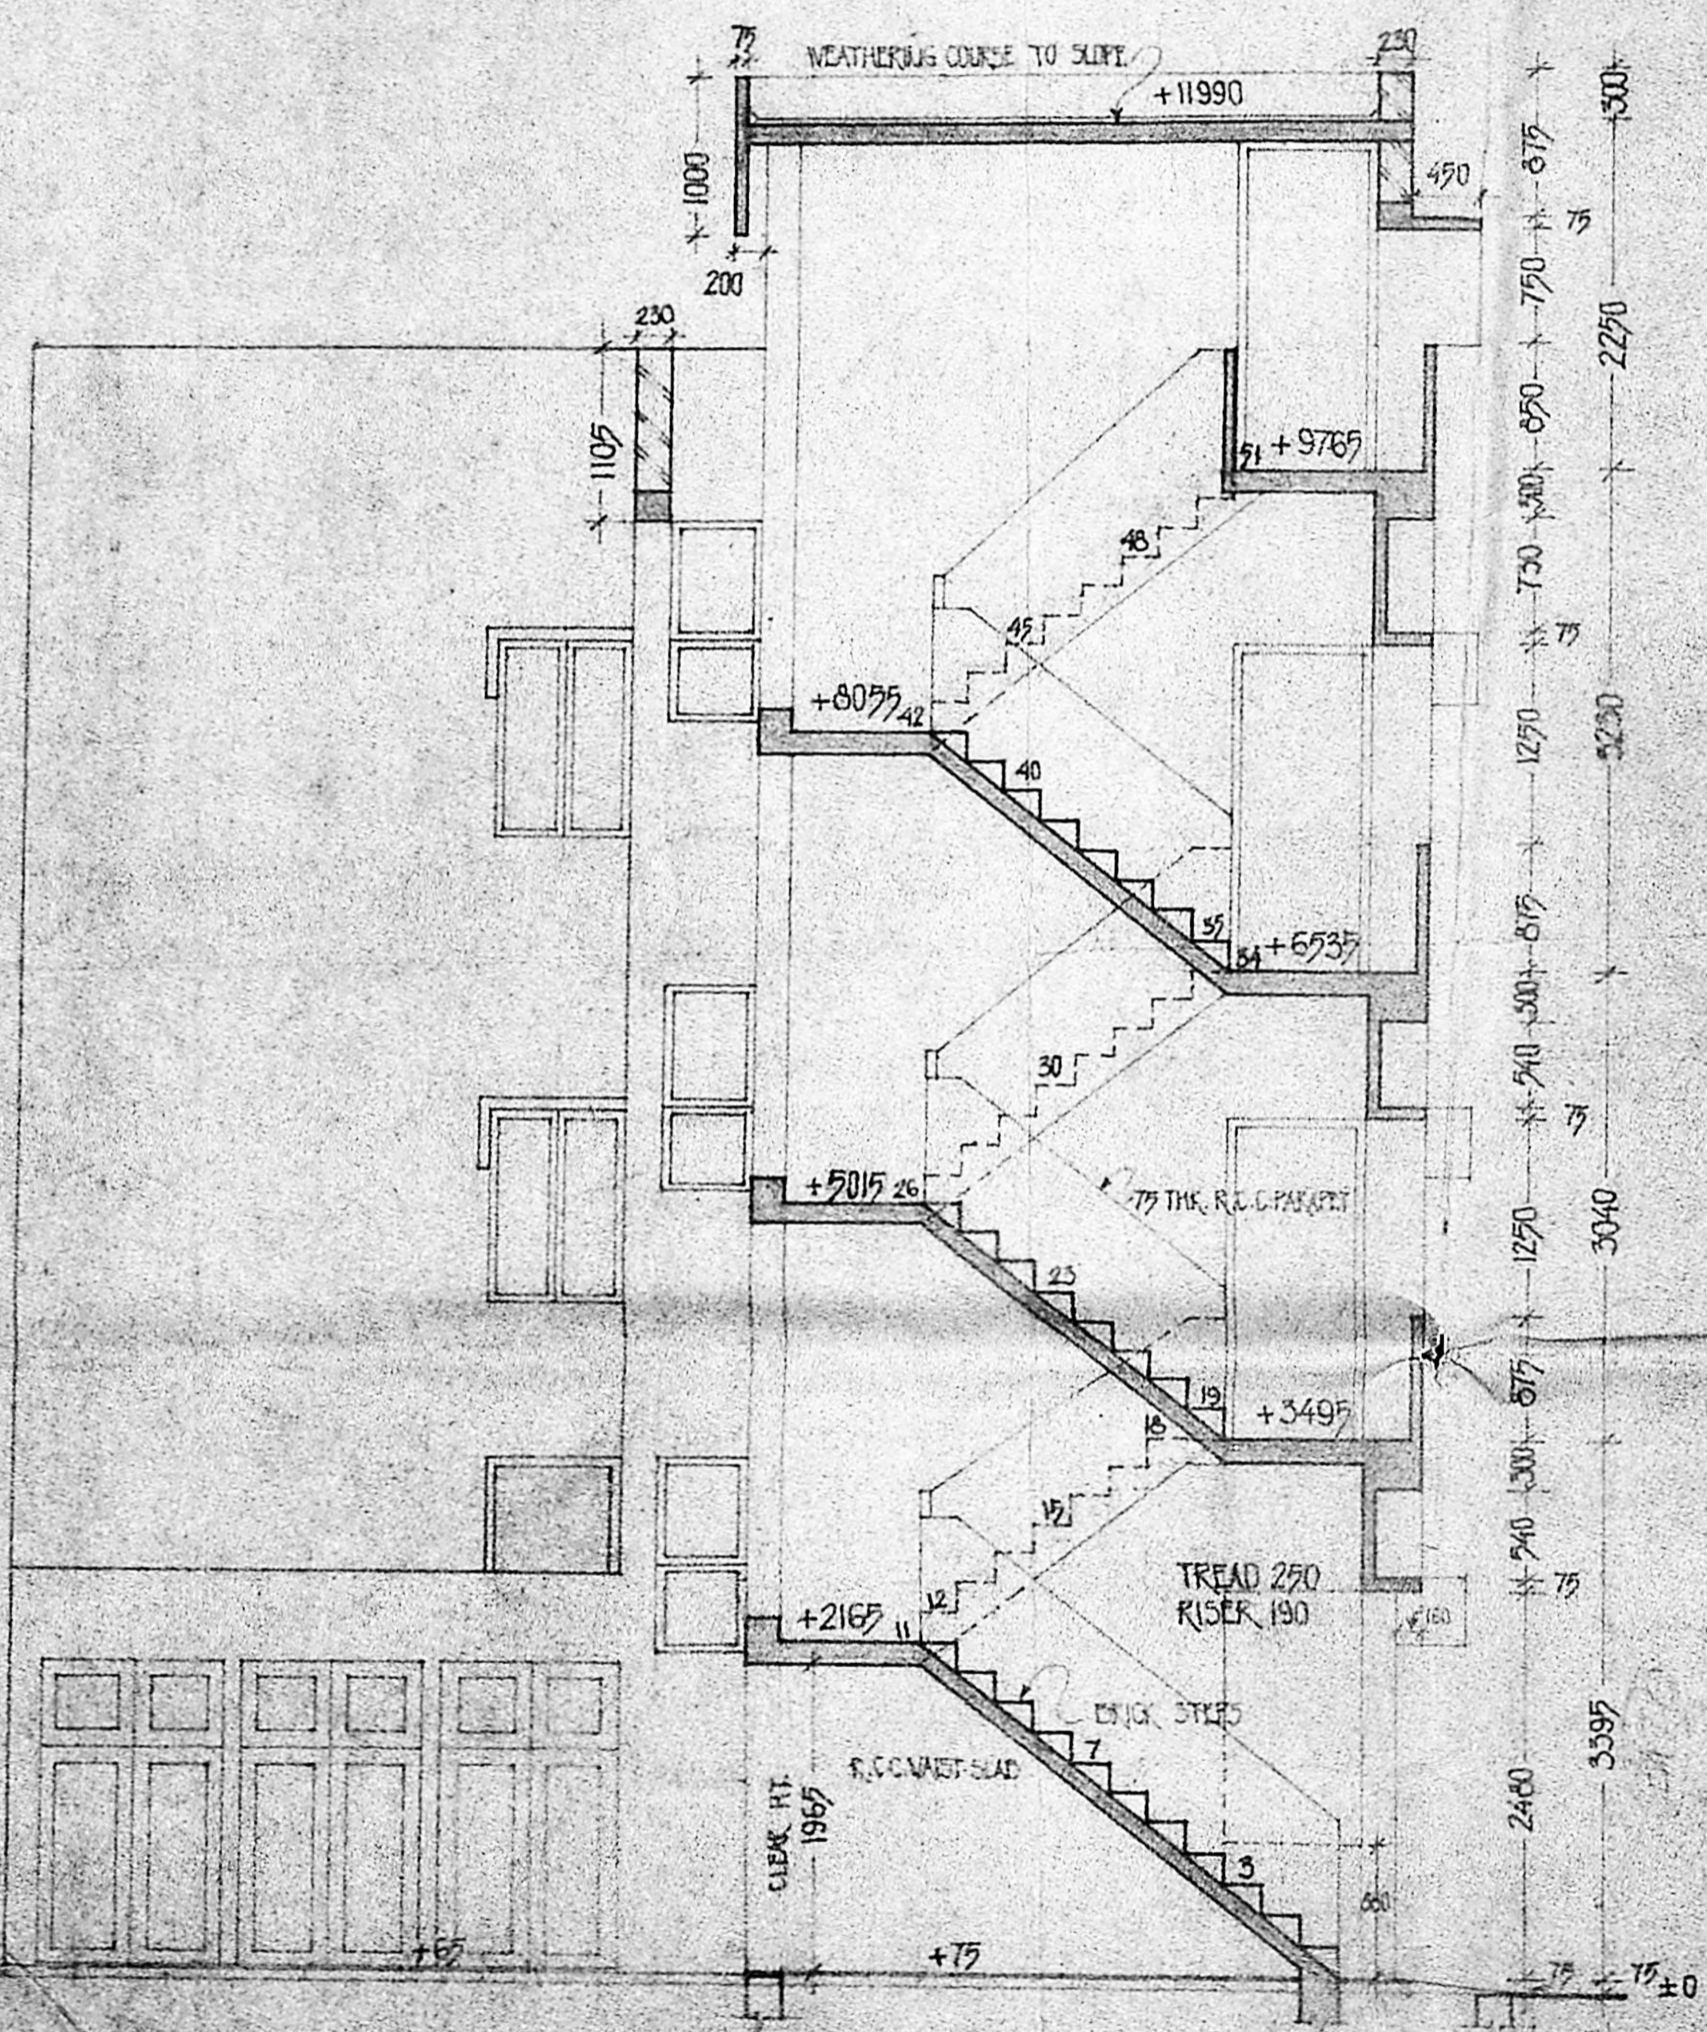

SECTION 'BB'

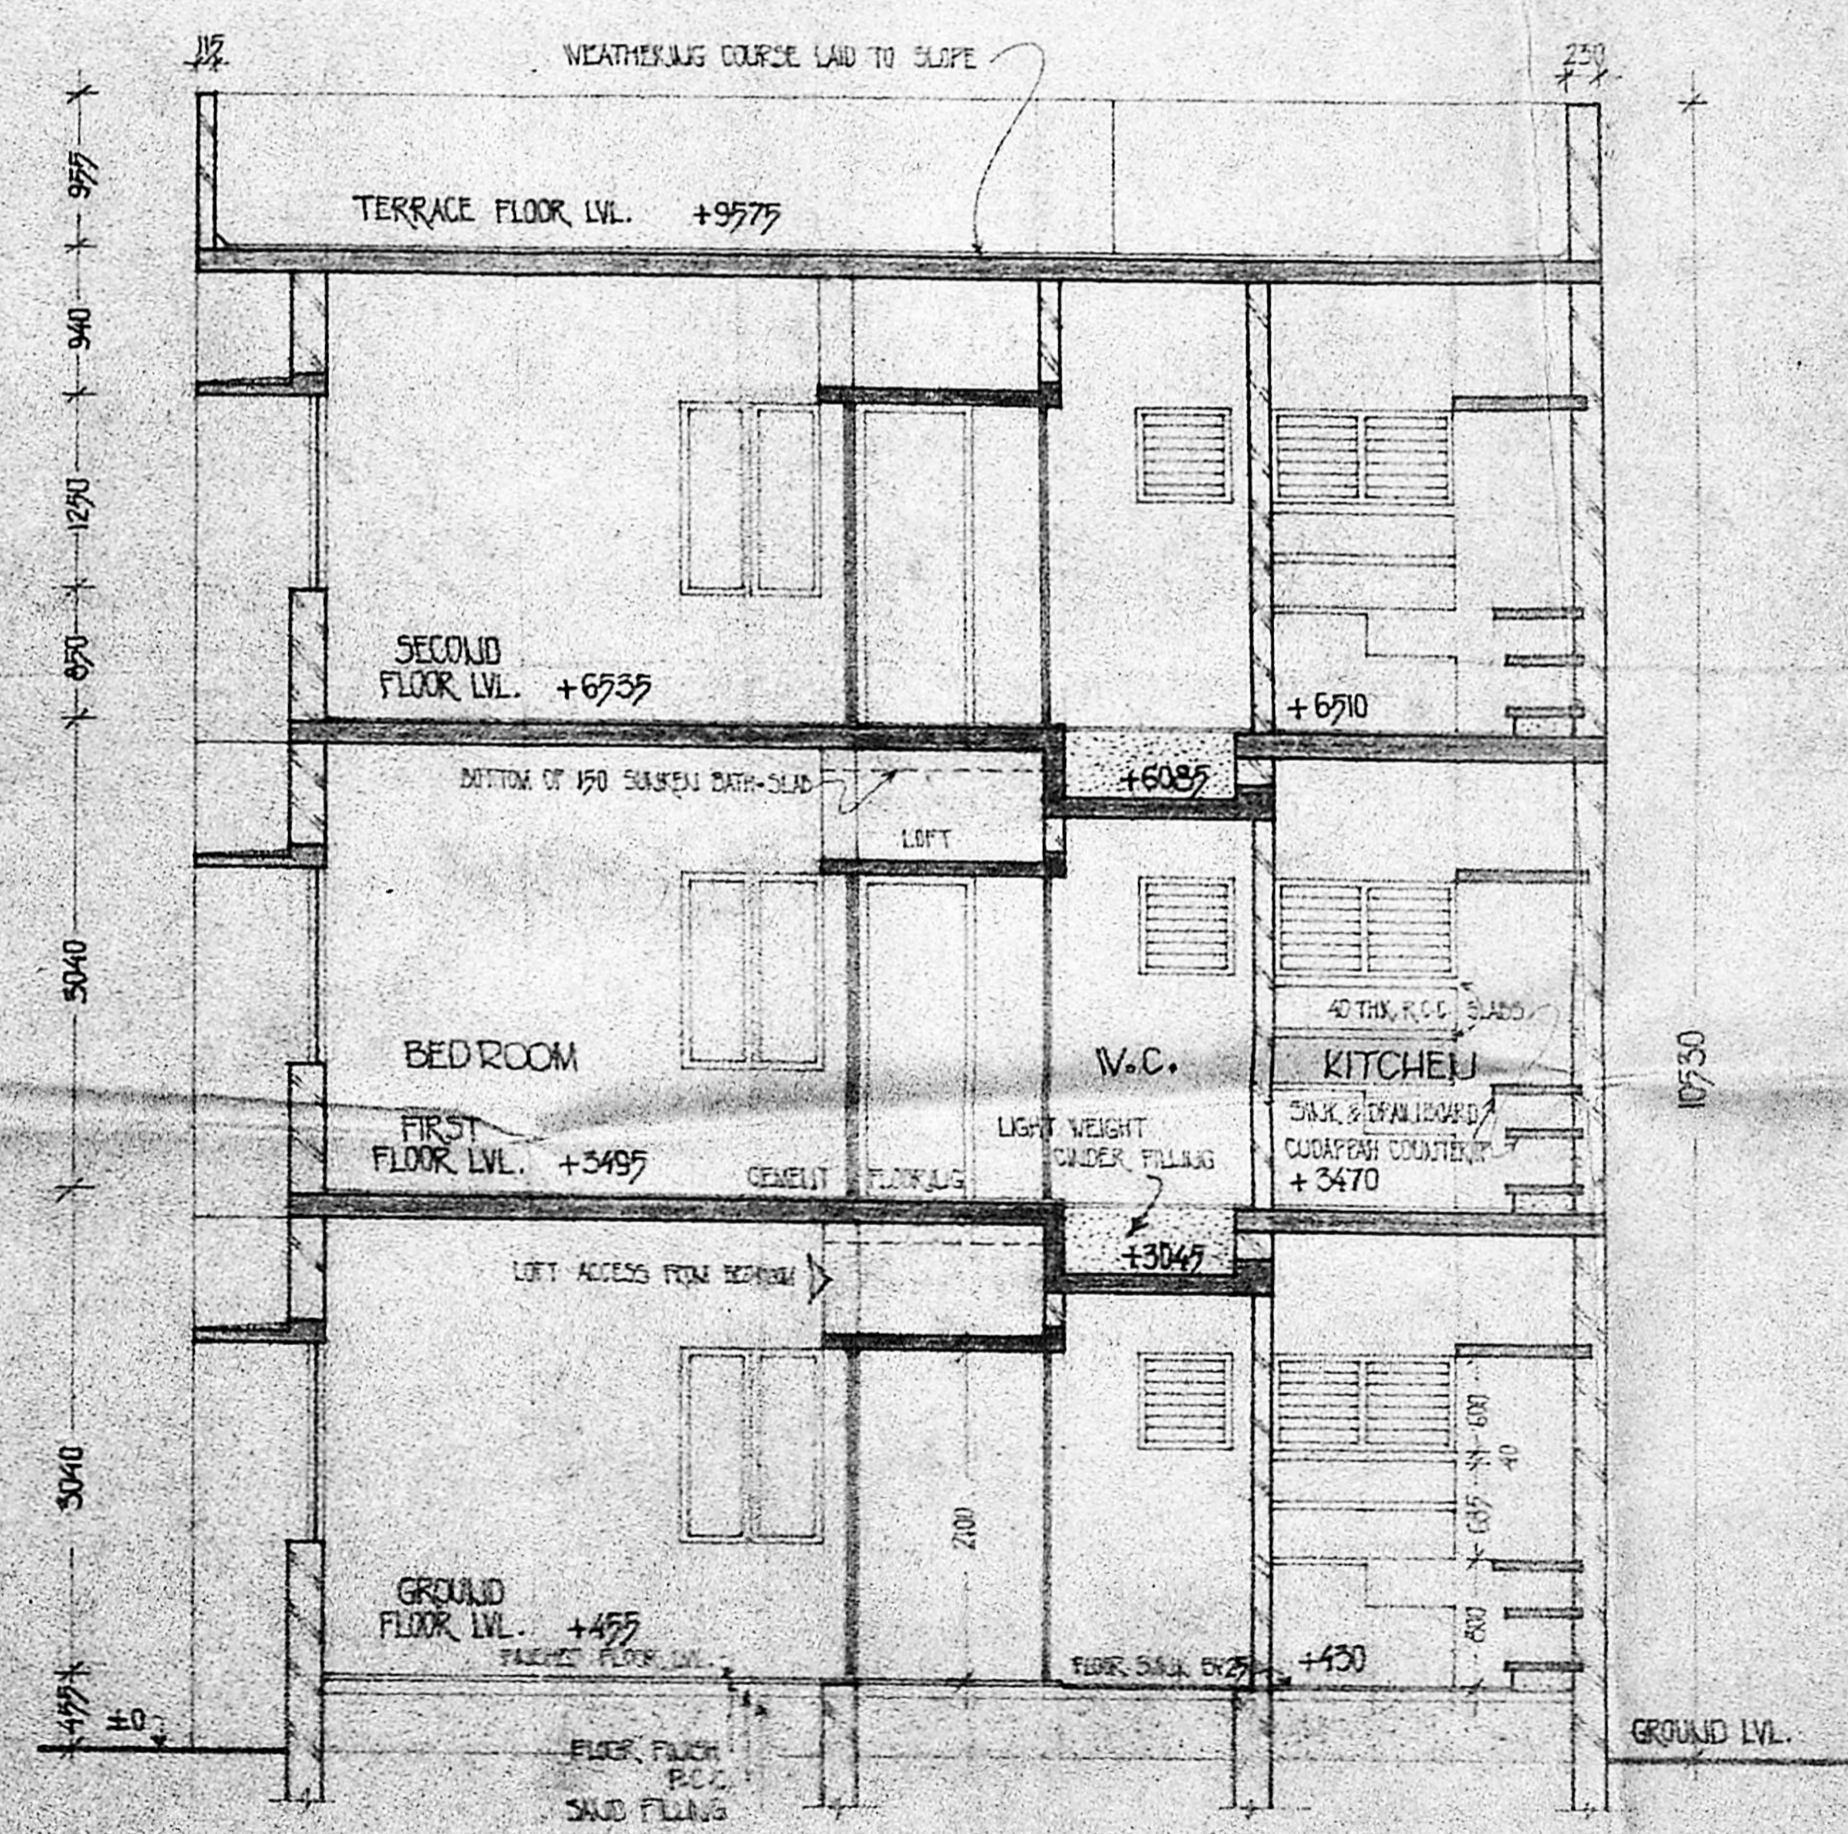

SECTION 'GG'

*[Handwritten Signature]*  
 Asst. Genl. Manager (Construction)  
 Madras Metropolitan Development Authority

SENIOR ARCHITECT.  
MADRAS.

JOB. NO. SAM/215	SCALE: 1:50	DEALT: T.PADU
DRG. NO. 4	DATE: 25.4.89	CHECKED:


CONSTRUCTION OF  
STAFF QUARTERS-TYPE 'C'  
SECTIONS. - WORKING DRAWING.  
ALL DIMENSIONS ARE IN MILLIMETERS.





C/PC/22/G/1/89

Planning Clearance No. ....  
**APPROVED**  
Subject to the conditions in  
this office letter  
No. C/3453/89/Dt. 12.9.89  
FOR MEMBER SECRETARY  
MADRAS METROPOLITAN  
DEVELOPMENT AUTHORITY

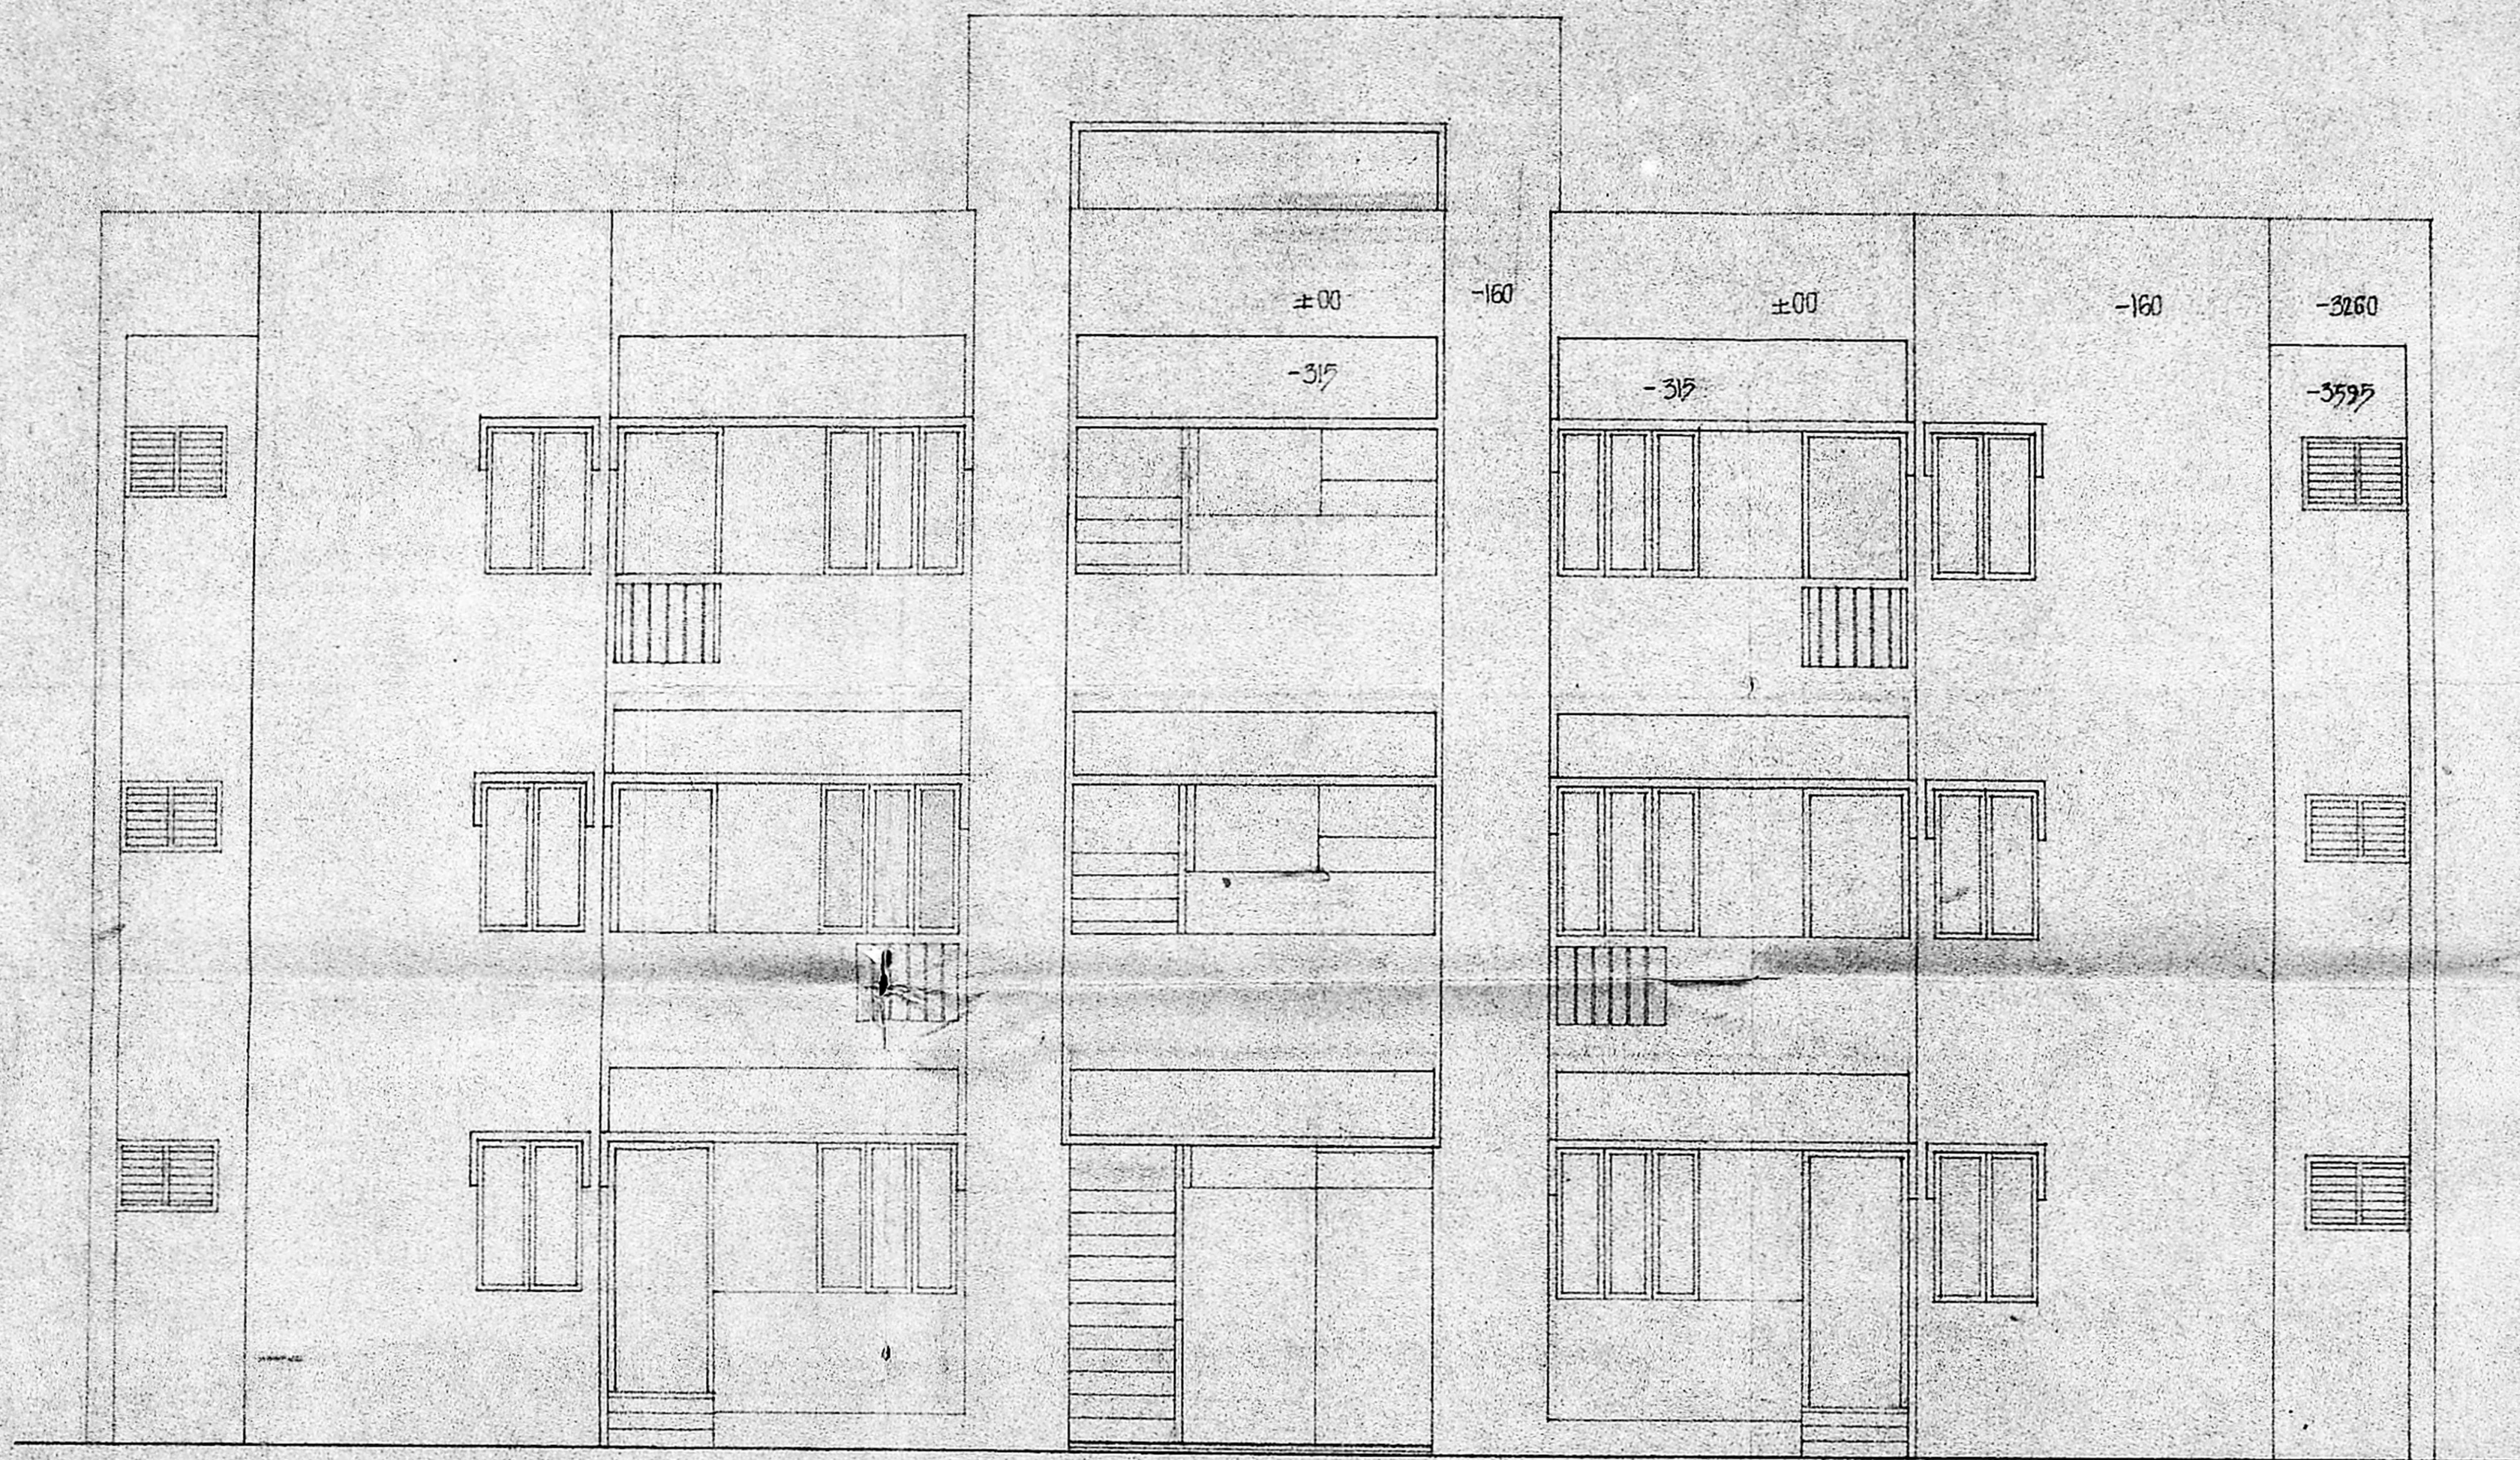

FRONT ELEVATION

*Atom*  
Asst. Genl. Manager (Buildings)  
Madras Telephone

SENIOR ARCHITECT.  
MADRAS.

JOB NO. SAM/818.	SCALE: 1:50	DEALT: K.RATU.
DRG. NO. 5.	DATE: 25.4.85.	CHECKED:

CONSTRUCTION OF  
STAFF QUARTERS - TYPE 'C'  
FRONT ELEVATION. -WORKING DRAWING  
ALL DIMENSIONS ARE IN MILLIMETRES.

J.P. SHARMA  
DESIGN ARCHITECT


V. BALASUBRAMANIAN  
ARCHITECT

S. S. L. MATHUR  
SENIOR ARCHITECT



C/PC/22/189

Planning Clearance No. ....  
**APPROVED**  
Subject to the conditions in  
this office letter  
No. C/3453/89 Dt. 12.9.89  
FOR MEMBER SECRETARY  
MADRAS METROPOLITAN  
DEVELOPMENT AUTHORITY

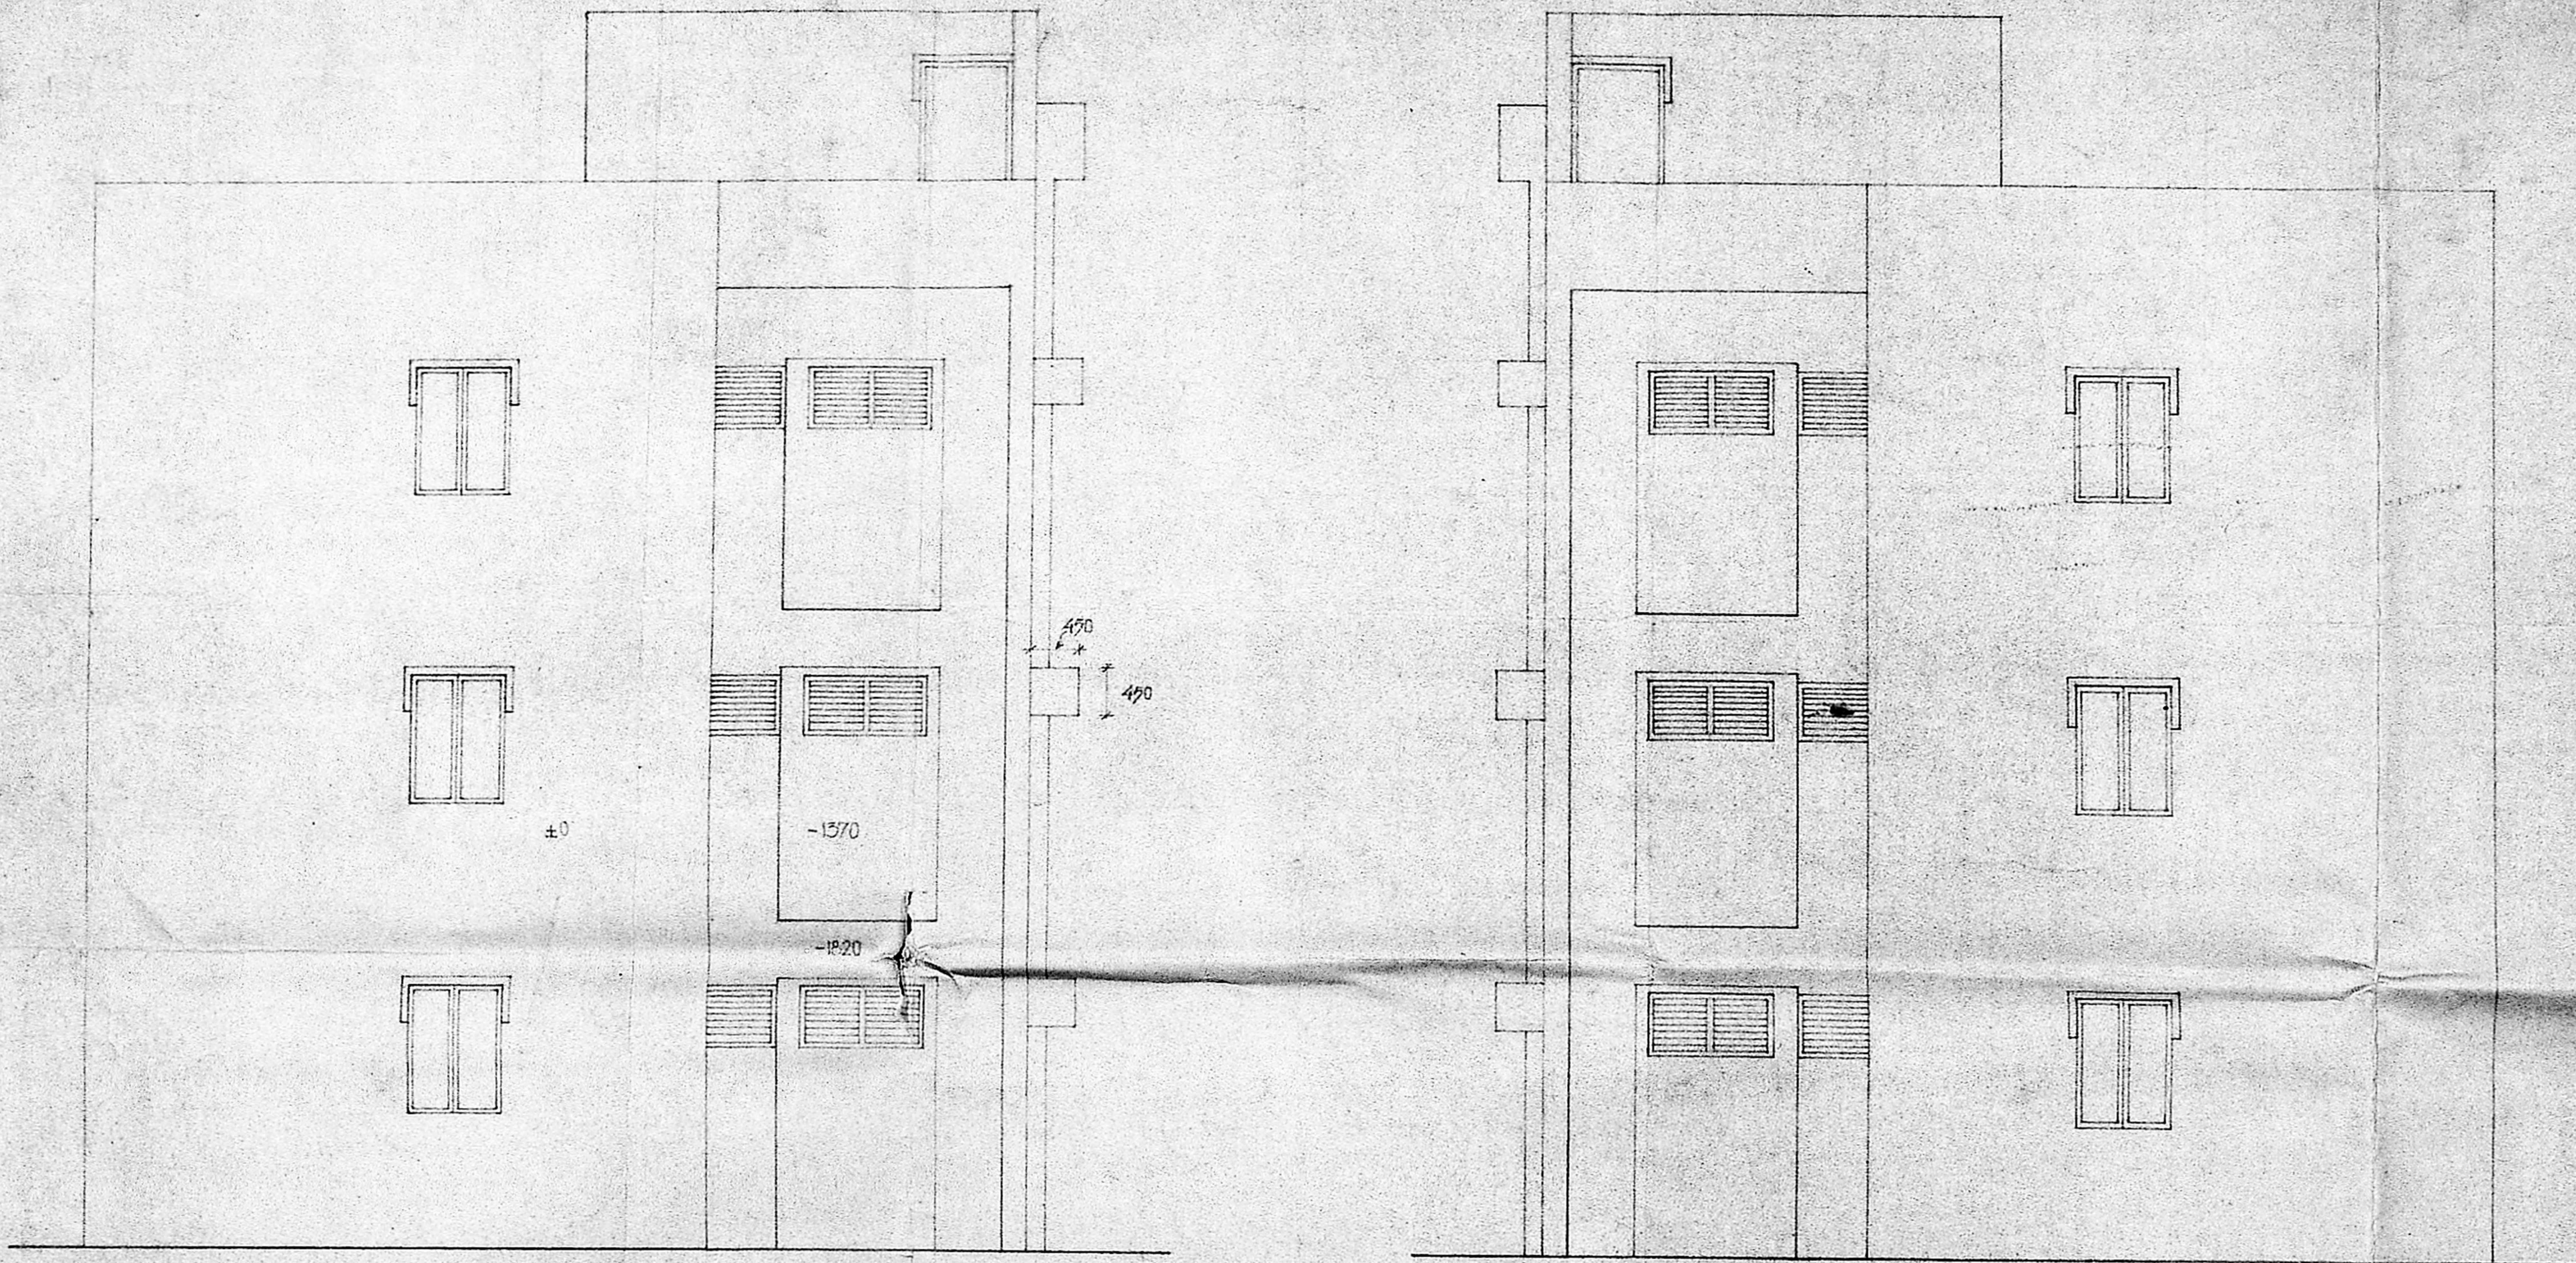

SIDE ELEVATION ①

SIDE ELEVATION ②

*[Signature]*  
Asst. Genl. Manager (Buildings)  
Madras Telephone

SENIOR ARCHITECT.  
MADRAS.

JOB NO. SAM/318	SCALE: 1:50	DEALT: F.S.A.S.
DRG. NO. 6.	DATE: 25.4.89.	CHECKED:

CONSTRUCTION OF  
STAFF QUARTERS-TYPE 'C'  
SIDE ELEVATIONS. •WORKING DRAWING  
ALL DIMENSIONS ARE IN MILLIMETRES.


J.P. SHARMA  
DEPUTY ARCHITECT

V. BALASUBRAMANIAM  
ARCHITECT

S. BALAKRISHNAN  
ARCHITECT



C/PC/22 I I 89  
 Planning Clearance No. ....  
**APPROVED**  
 Subject to the conditions in  
 this office letter  
 No. C/3453/89/DL 12.9.89  
 FOR MEMBER SECRETARY  
 MADRAS METROPOLITAN  
 DEVELOPMENT AUTHORITY

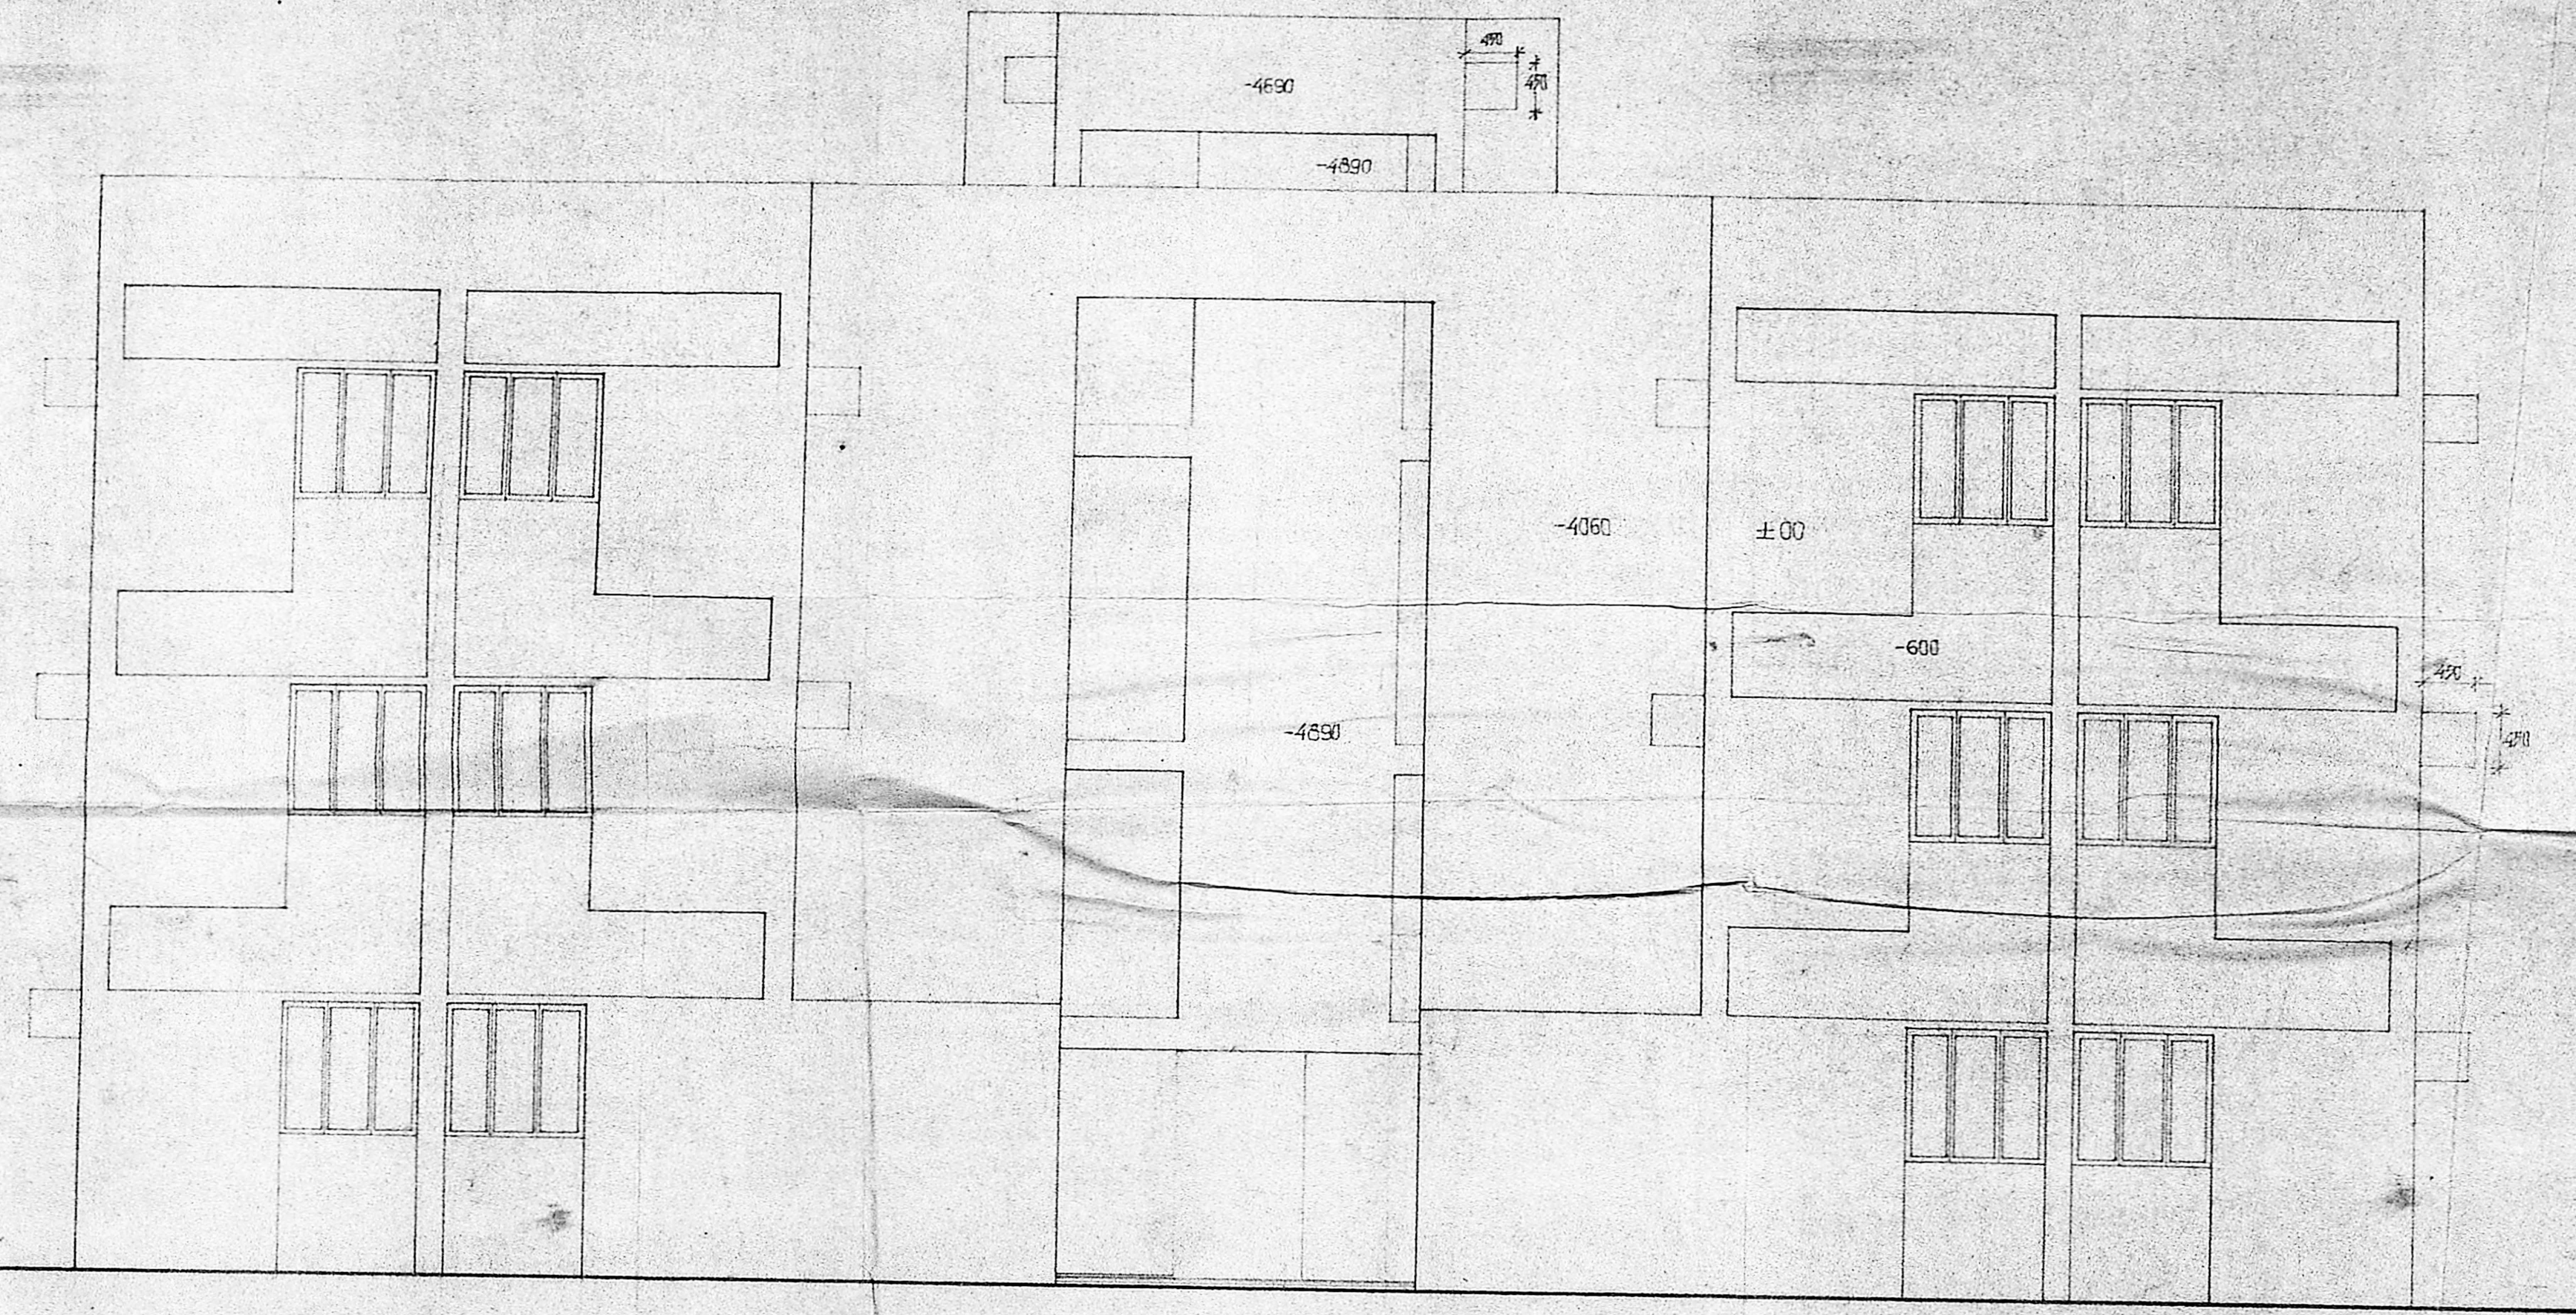

REAR ELEVATION.

*[Signature]*  
 Asst. Secy. Manager (Buildings)  
 Madras Region

SENIOR ARCHITECT.  
MADRAS.

JOB NO. SAM/818	SCALE: 1:70	DEALT: R. RAJU.
DRG. NO. 7.	DATE: 25.4.85.	CHECKED:

CONSTRUCTION OF  
**STAFF QUARTERS-TYPE 'C'**  
 REAR ELEVATION. - WORKING DRAWING  
 ALL DIMENSIONS ARE IN MILLIMETRES.

*[Signature]*  
 J.P. SHARMA  
 DEPUTY ARCHITECT

*[Signature]*  
 V. BALASUBRAMANIAM  
 ARCHITECT

*[Signature]*  
 S. L. MATHEW  
 SENIOR ARCHITECT