



Sighting Plan
P. 3/2/89


c/101/88/89
 Planning Permit No.
APPROVED
 Subject to the conditions in
 this office letter
 No. C/573/89 S. 49
 15/10/89
 FOR MEMBER SECRETARY
 MADRAS METROPOLITAN
 DEVELOPMENT AUTHORITY

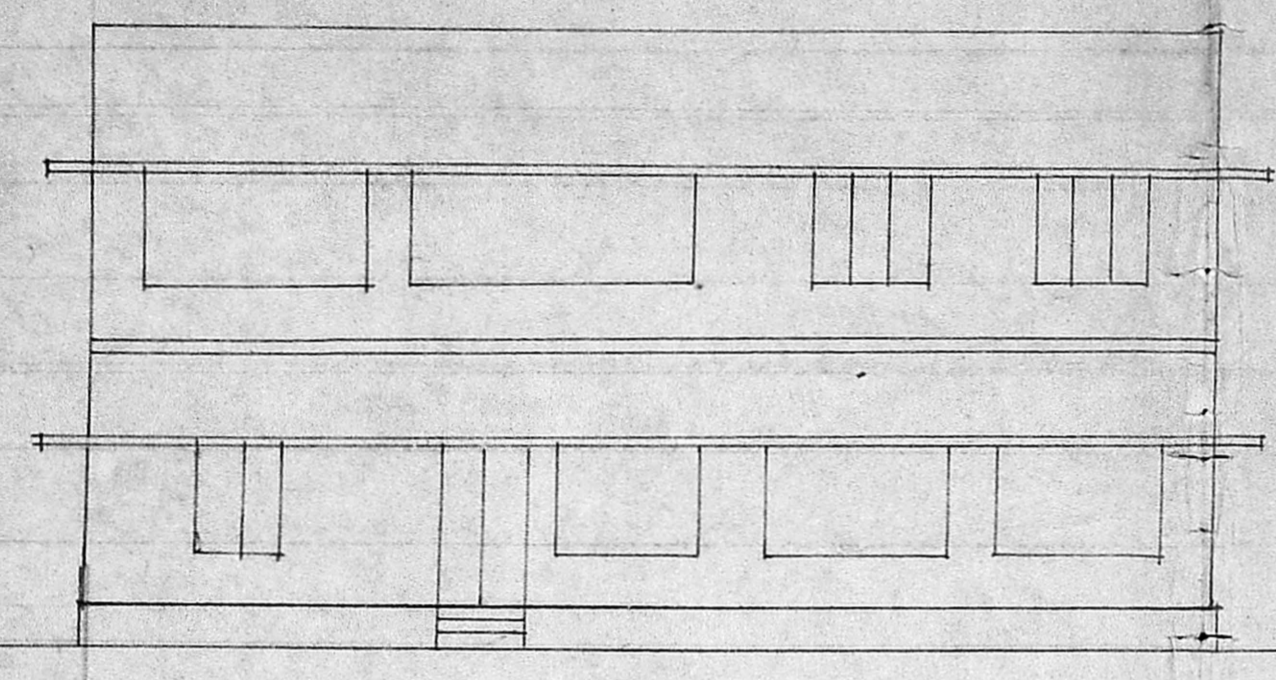




FRONT ELEVATION

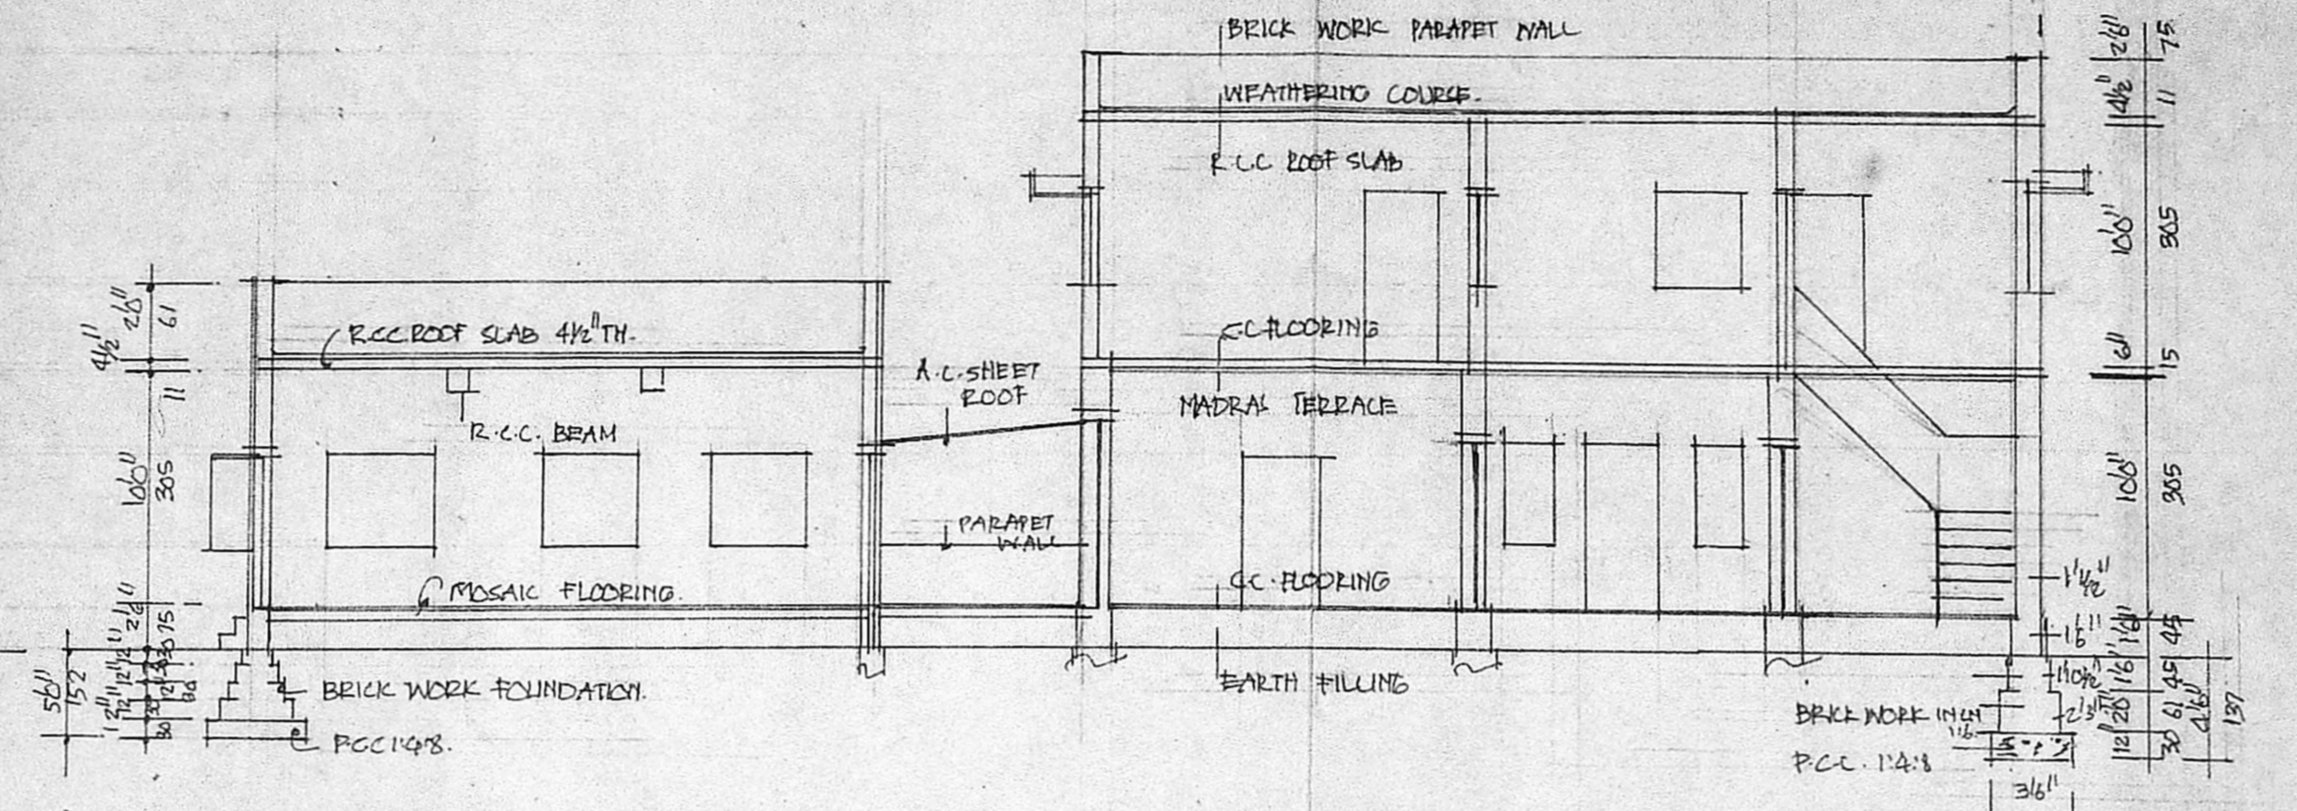

SECTION ON AB

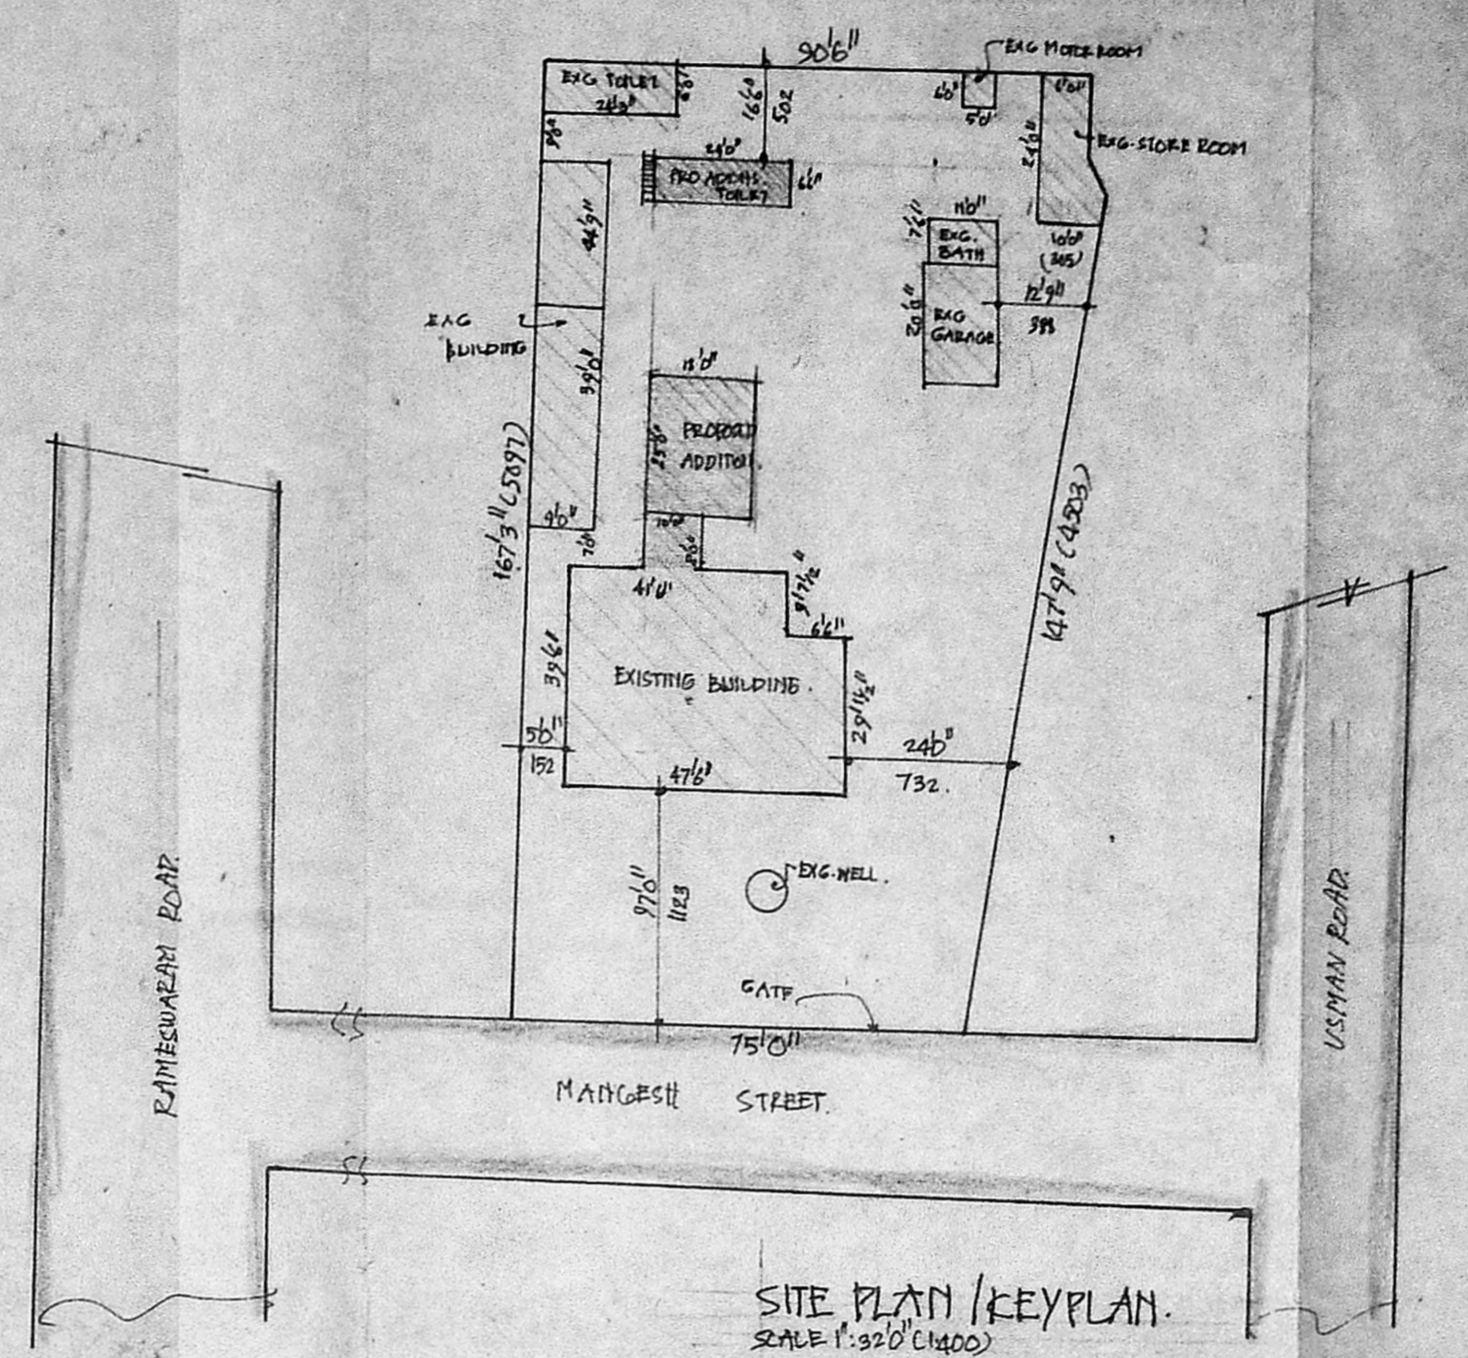

SITE PLAN / KEY PLAN
SCALE 1"=50' (1:1500)

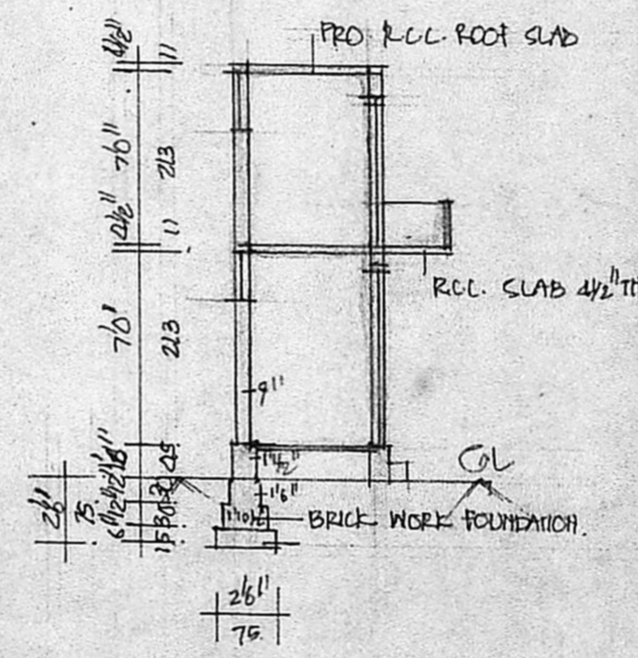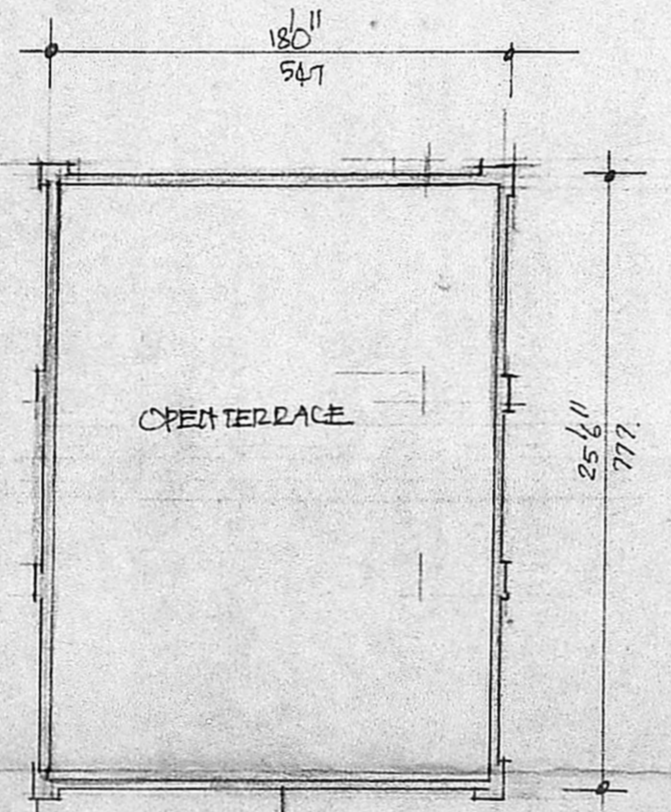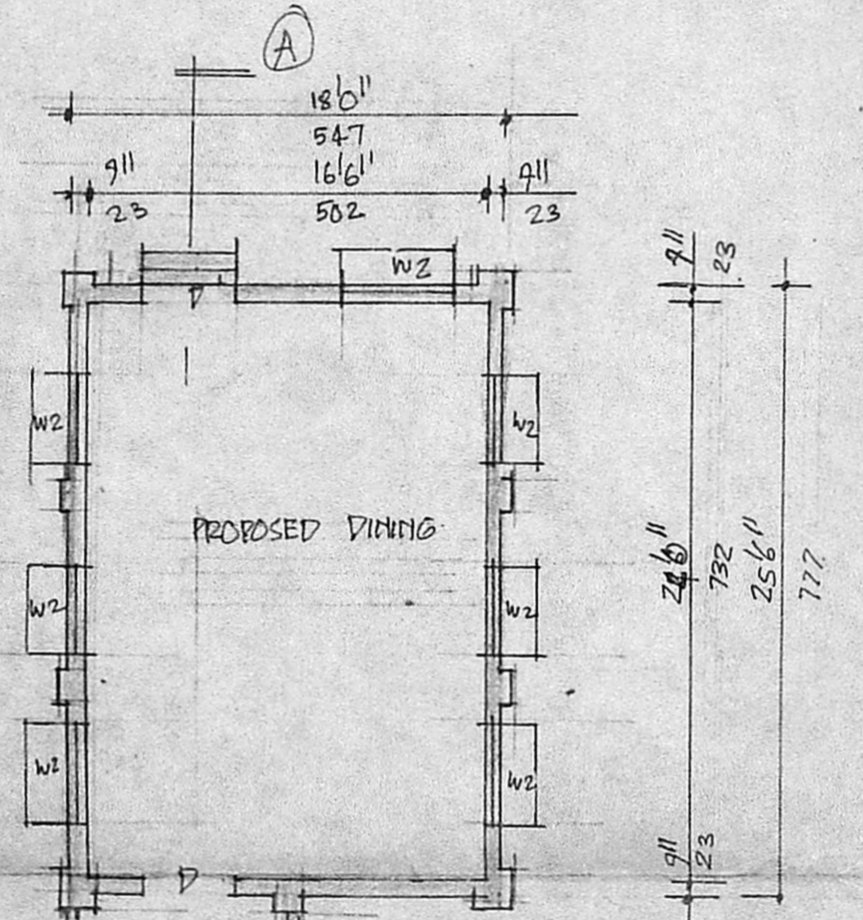

SECTION PQ

SCHEDULE OF JOINERY

R DOOR	36" x 66"	105 x 197
D1 DOOR	36" x 70"	105 x 213
W WINDOW	36" x 40"	105 x 187
W1 WINDOW	26" x 46"	61 x 187
W2 WINDOW	46" x 46"	122 x 187
W3 WINDOW	56" x 46"	152 x 187
W4 WINDOW	36" x 46"	91 x 187
W5 WINDOW GRILL		
O OPENING	7 1/2" x 66"	296 x 222
J R.C.C. JALLI	26" x 26"	75 x 61
D2 DOOR	26" x 66"	75 x 197


COLOUR

- PROPOSED ADDITIONS: [Symbol]
- EXISTING: [Symbol]
- ROAD: [Symbol]
- PLOT BOUNDARY: [Symbol]


AREA STATEMENT

EXG GROUND FLOOR	2767 SQFT	2756 M ²
PROPOSED ADDITION	459 SQFT	42.6 M ²
EXG FIRST FLOOR	1039 SQFT	96.5 M ²
PRO ADDN FIRST FLOOR	156 SQFT	14.4 M ²
PLOT EXTENT	12950 "	1206 M ²


PLAN SHOWING THE PROPOSED ADDITION TO THE
 EXG BUILDING AT DOOR NO 21, MANGESH STREET
 THIYAGARAYA NAGAR, MADRAS. 600 017
 SCALE 1"=8'(1:100)
 DIVISION NO

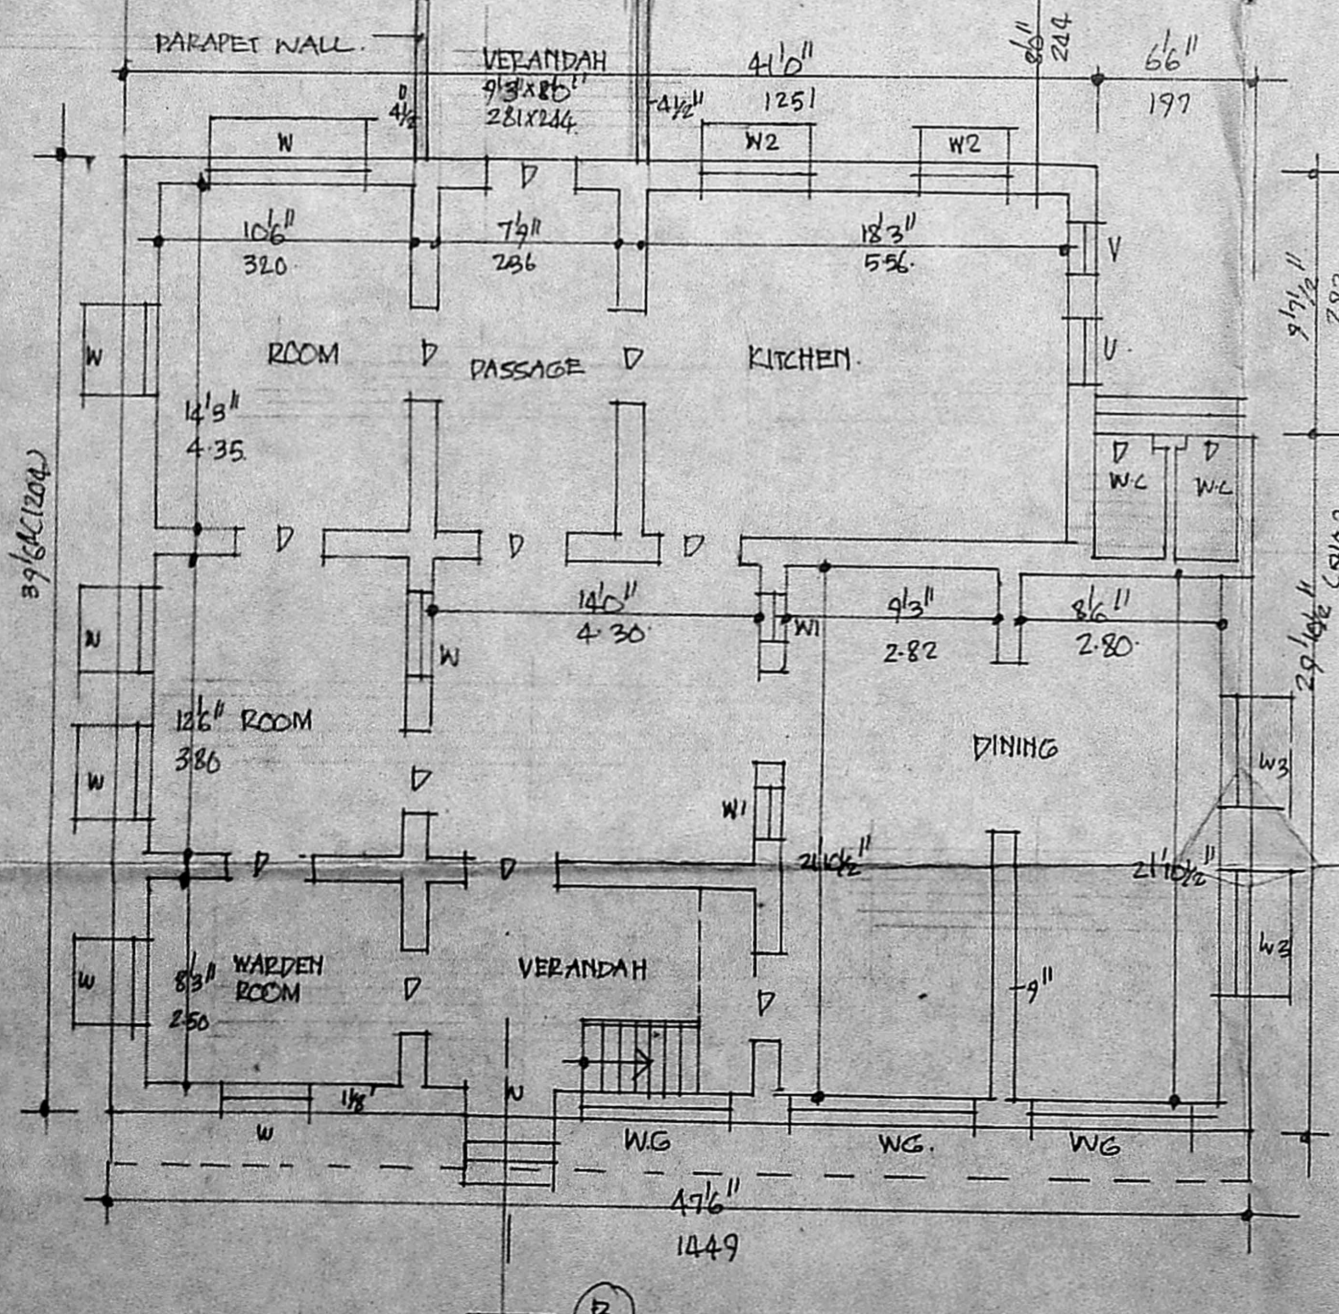

EXG. GROUND FLOOR PLAN (PROADDN'S)

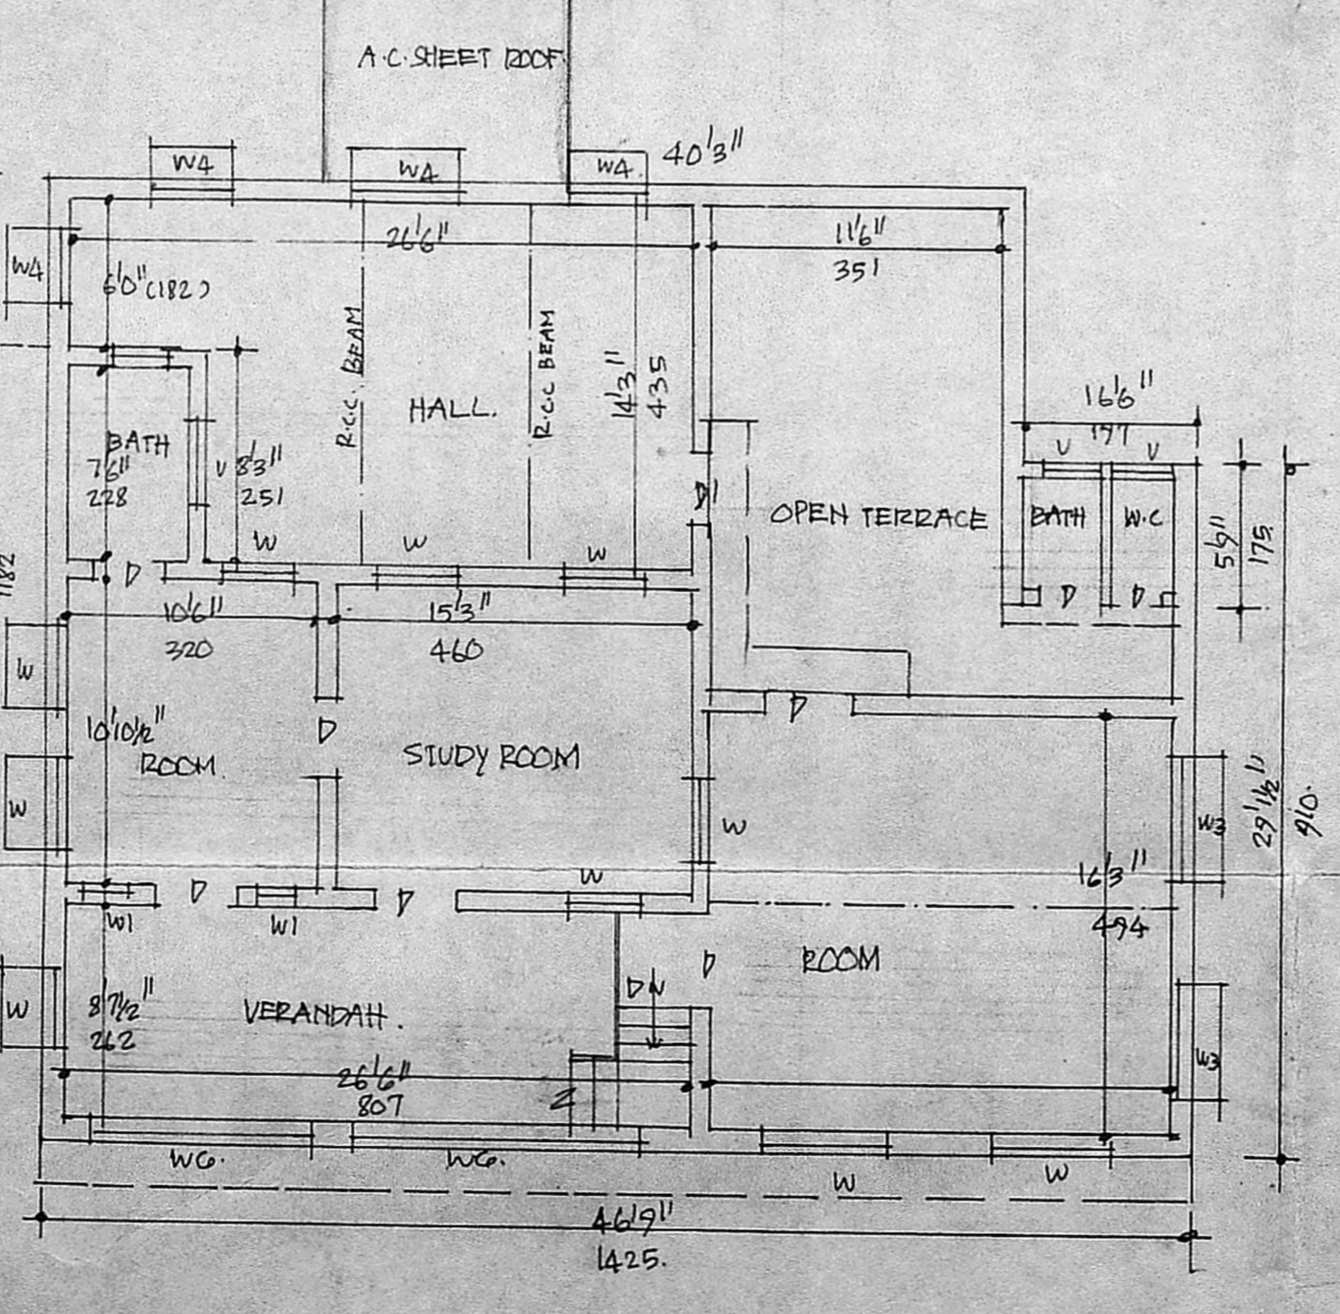

EXG. FIRST FLOOR PLAN.

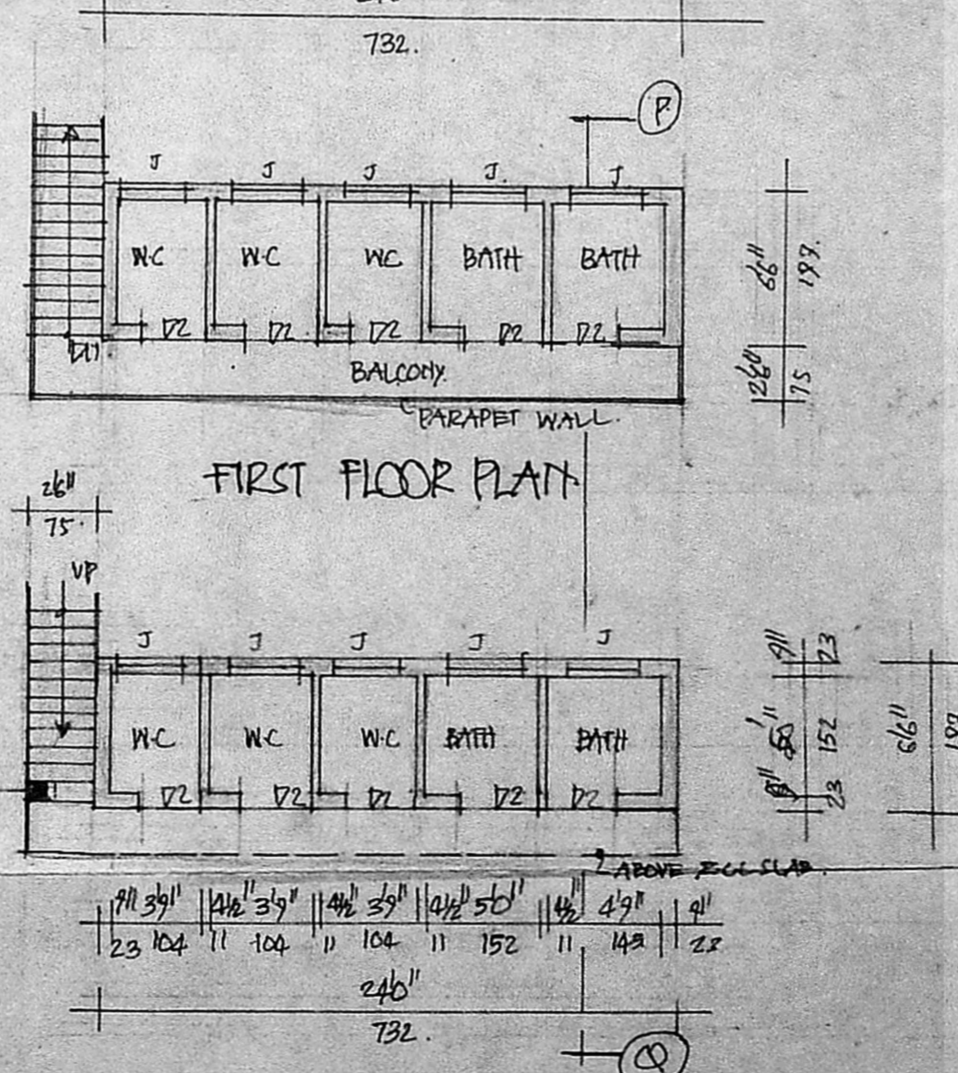

GROUND FLOOR PLAN OF TOILET BLOCK (PROPOSED)

V. Srinivasulu
V. SRINIVASULU, L.C.E.
 Asst. Executive Engineer (Retd)
 Consulting Civil Engineer.
 REGD. No. 270.
 CLASS I LICENSED SURVEYOR
 CORPORATION OF MADRAS
 No. 60, V. J. Road,
 ARUMBALAM, MADRAS-10