



TOTAL EXTENT (S.No 392/5) 5.89 ACRES
 EXISTING BUILDING
 PROPOSED APPN. CLASSROOMS C/PP/200A/6/89
 PROPOSED URINALS
 OPEN SPACE
 FSI
 COVERAGE

256804 SQ.FTS. 23857 SQ.MTS
 41567 SQ.FTS. 3862 SQ.MTS
 1832 SQ.FTS. 172 SQ.MTS
 706 SQ.FTS. 66 SQ.MTS
 220576 SQ.FTS. 20492 SQ.MTS
 0.17
 4%


Planning Clearance No. **APPROVED**
 Permit
 Subject to the conditions in this office letter
 No. C/68A3/89 Dt. H. 8/89
 FOR MEMBER SECRETARY
 MADRAS METROPOLITAN
 DEVELOPMENT AUTHORITY

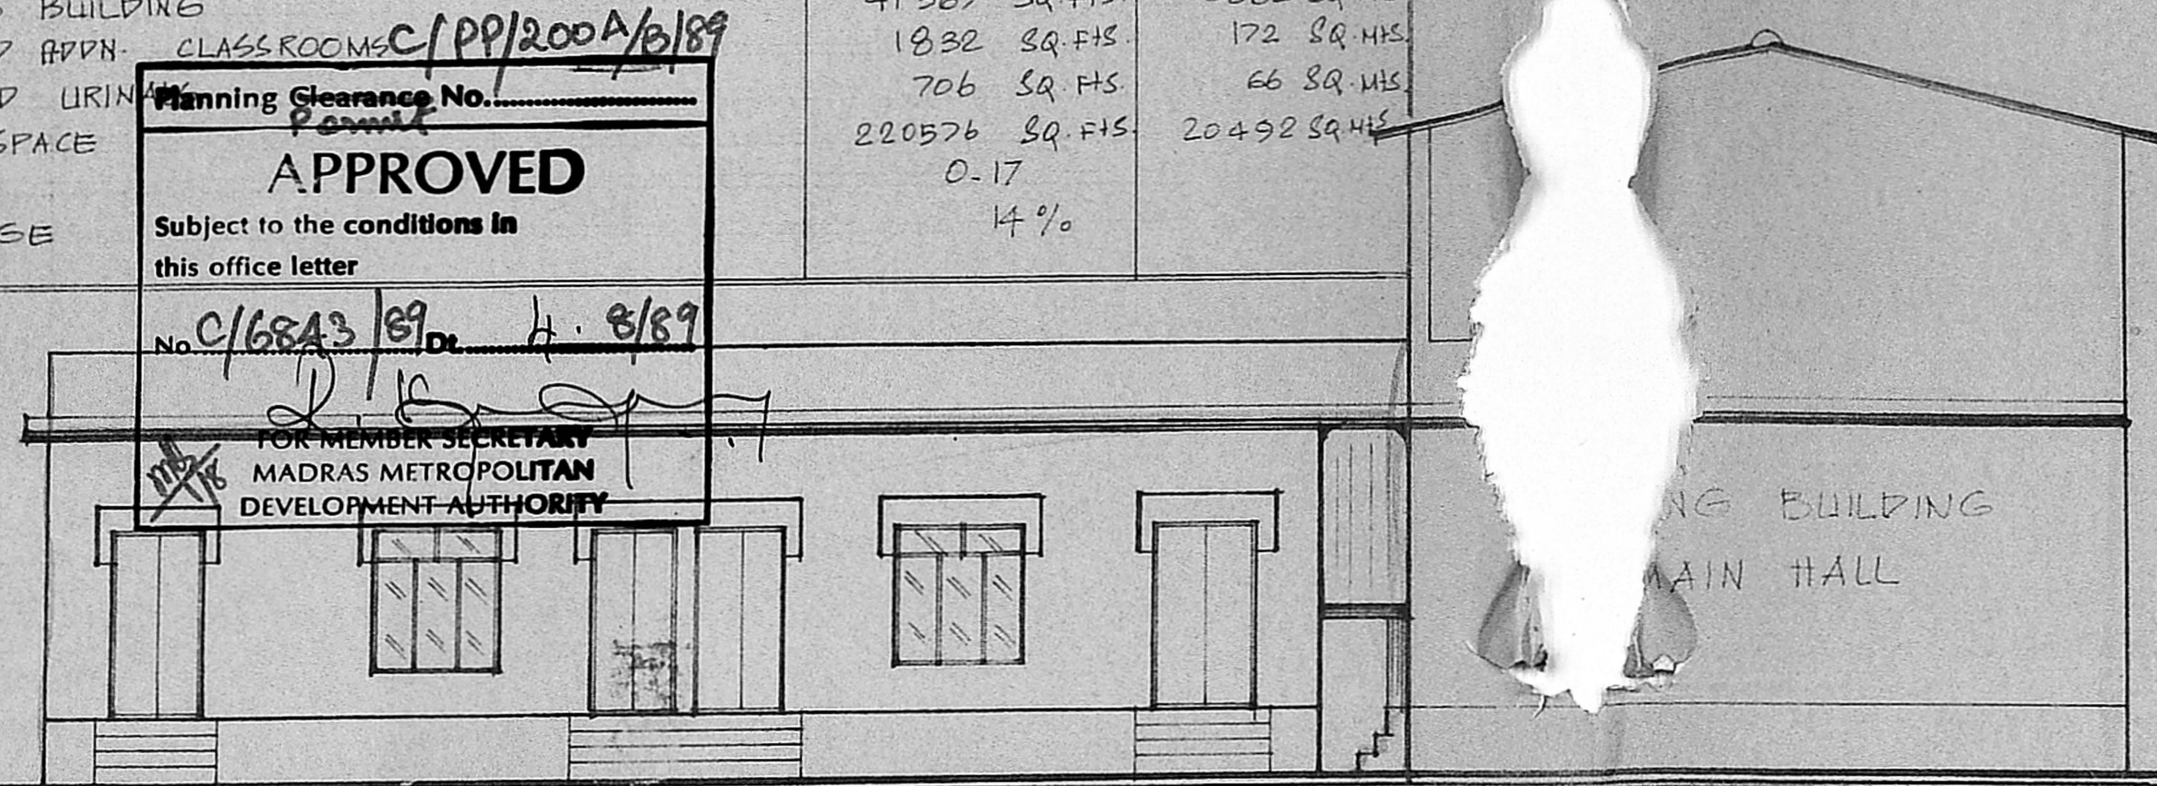


ELEVATION.

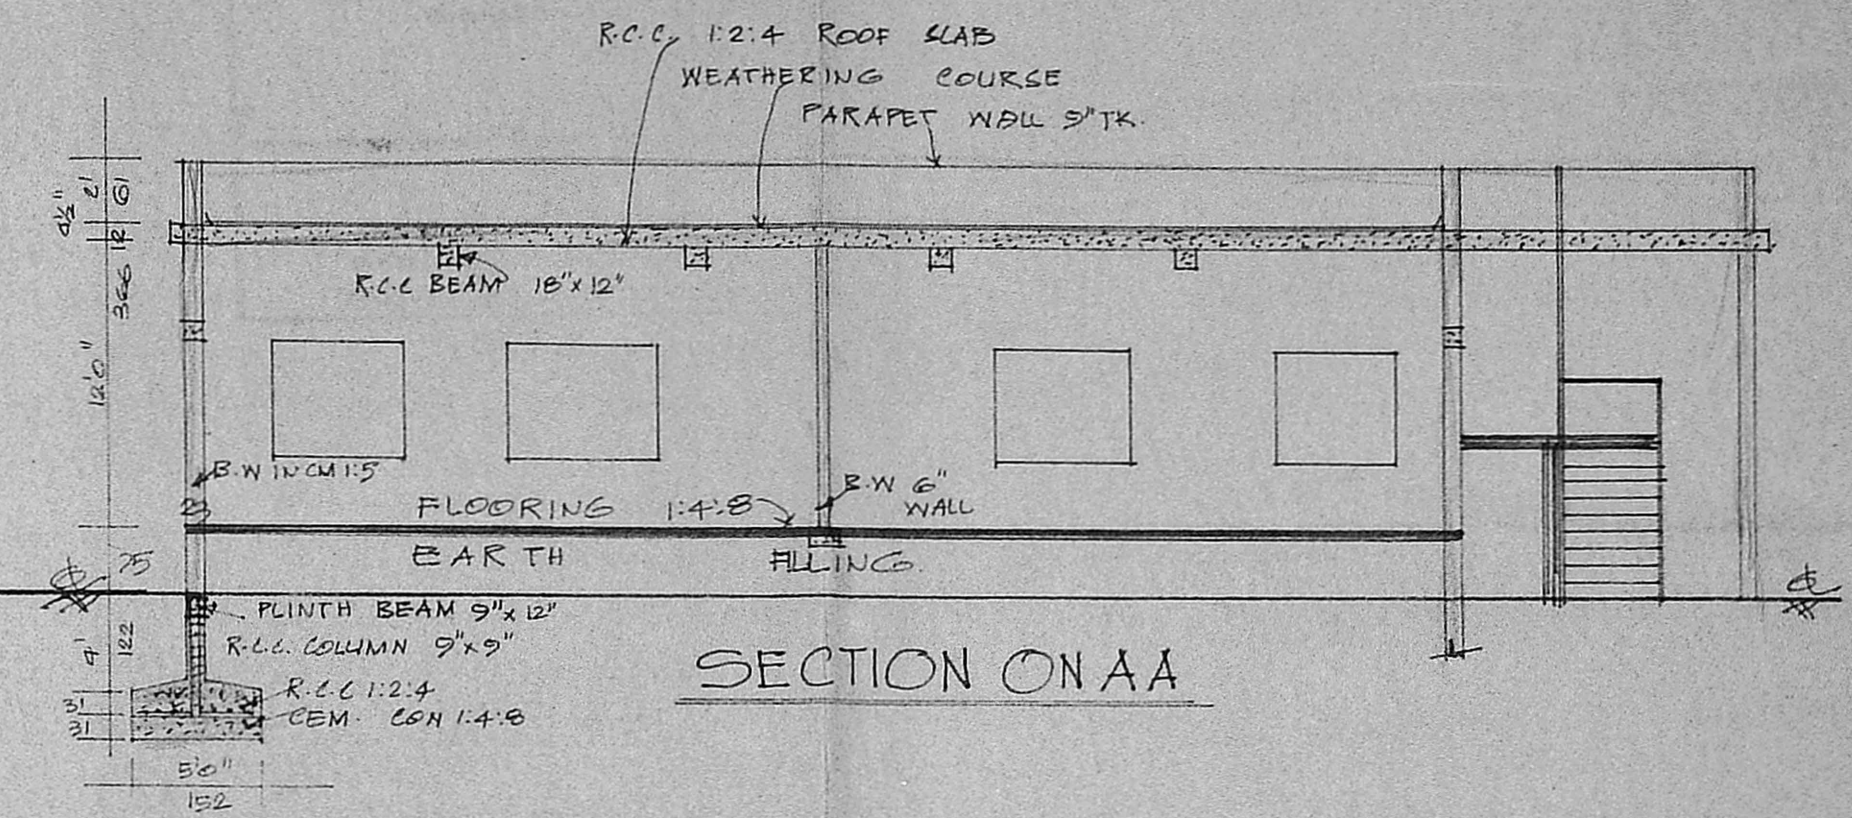


SECTION ON AA

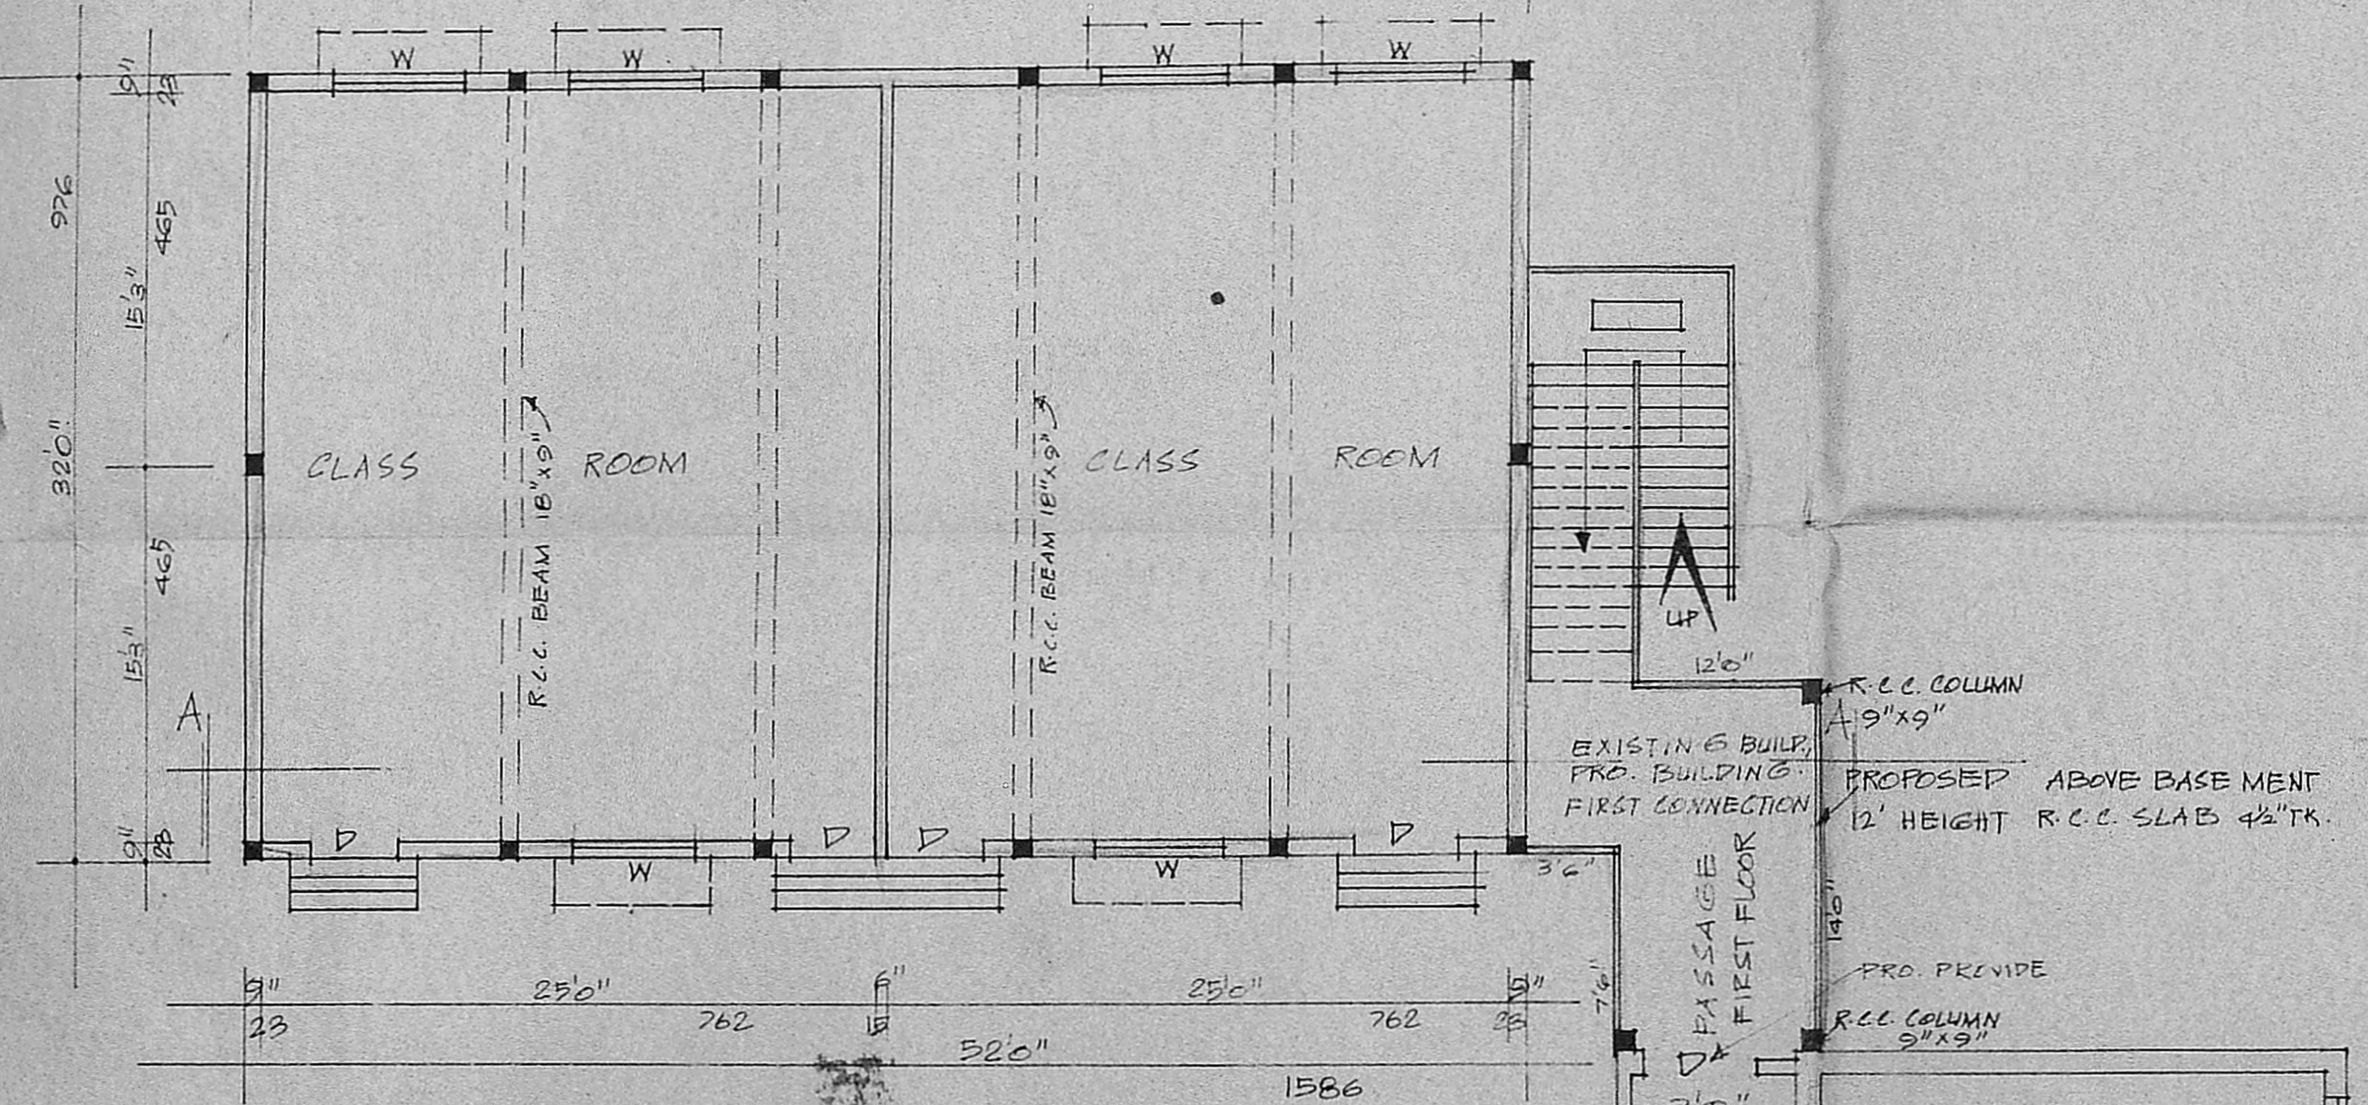


PLAN (ADDITIONAL)

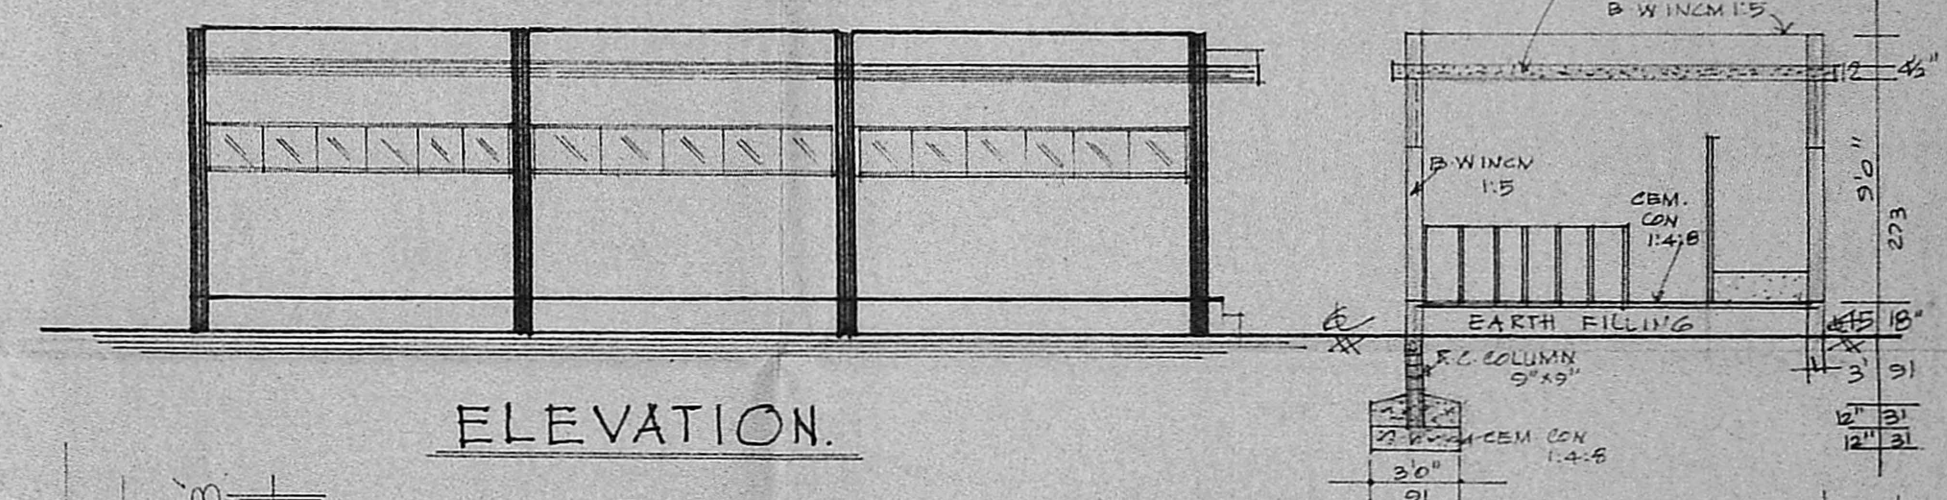


ELEVATION.

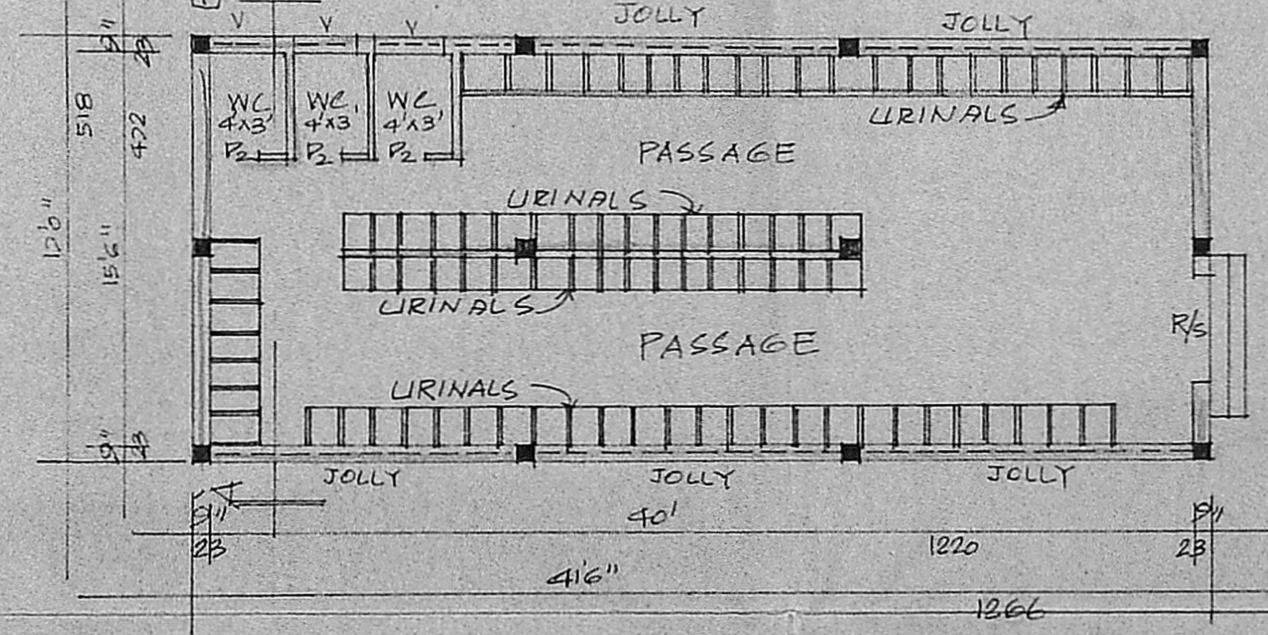

PLAN OF URINALS-WC.

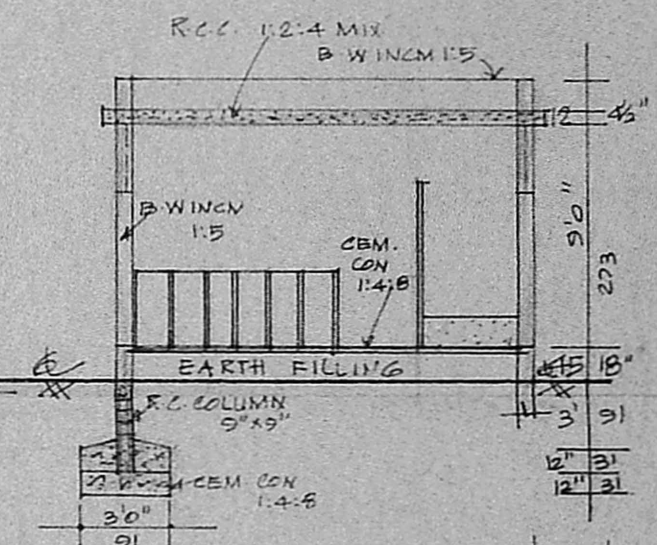

SECTION ON 'AB'

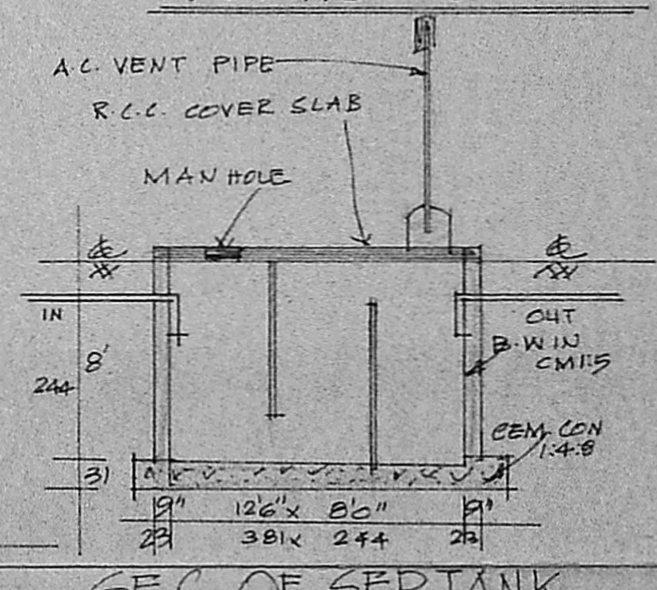

SEC. OF SEPT. TANK

PLAN SHOWING THE PROPOSED ADDITIONAL CONSTRUCTION OF CLASS ROOMS AND URINALS IN S.No. 392/5 OF TAMBARAM VILLAGE. AT GANDHI ROAD. WEST TAMBARAM. MADRAS. 45. FOR THE MADRAS SEVA SADAN Hr. SEC. SCHOOL.

*AS PER LATEST SITE APPD. BY MMDA. D.No. 40/88 B.L. No. 165/88 Dt. 2.8.88.

REFERENCE

- D DOOR 122 x 213
- W WINDOW 152 x 135
- V VEN 75 x 45
- J JOLLY

COLOUR INDEX

- PROPOSED ROAD
- SITE BOUNDARY

C. Prema Kumar
 Honorary General Secretary
 MADRAS SEVA SADAN
 OWNER

K. K. K. K.
 K. Prishna Rajan, I.C.E.
 CONSULTING ENGINEER,
 LICENSED SURVEYOR,
 T. ME. R.M. MUNICIPALITY
 1, BRINDAVAN AVENUE, KENNEDY ST.,
 TAMBARAM WEST,
 MADRAS-600045.

SITE PLAN SHOWING THE SCHOOL BUILDING IN S.No. 392/5 OF TAMBARAM VILLAGE - AT GANDHI ROAD. WEST TAMBARAM - FOR THE MADRAS SEVA SADAN HR. SEC. SCHOOL. TAMBARAM MADRAS-45.

* AS PER PRE PLAN APPD. BY MMPTA - BANO 40/88. B.L. No 165/88 Dt. 2.8.1988

S.No. 392/5 EXTENT 5.89 ACRES. SCALE 1:500

C/PP/2007/0189
 Planning Clearance No. 2007/0189
APPROVED
 Subject to the conditions in this office letter
 No. C/6843/89 Dt. 4.8.89
 FOR MEMBER SECRETARY
 MADRAS METROPOLITAN
 DEVELOPMENT AUTHORITY

COLOUR INDEX

EXISTING BUILDING	[Symbol]
PRO ADDITIONS	[Symbol]
ROAD	[Symbol]
SITE BOUNDRY	[Symbol]
TO BE REMOVED	[Symbol]
REFERENCE EXISTING	[Symbol]



S. No	EXISTING APPD BUILDING	SQ. FT.	SQ. MTS.
1.	EXG. AUD.	5098	474
2.	PROPOSED EXG. TO BE REMOVED		
3.		2944	273
4.	MAIN - GR FLOOR	6382	590
	A.C. SHEET FIRST FLOOR	6382	590
5.	MAINT. BULD.	1060	98
6.	REC. - PD -	1110	103
7.	MAN. TILES	1022	95
	REC. STAFF ROOM	334	31
8.	R.C.C. PTA BLDG. GROUP FLOOR FIRST FLOOR	1525	142
		1525	142
9.	MAN. TILES	4018	373
10.	- PD -	2000	186
11.	- PD -	2500	232
12.	- PD -	1683	154
13.	- PD -	1225	114
14.	- PD -	1296	120
15 & 18	URINALS	835	78
16 & 17	LAY.	718	67
		41567	3862

	Sq. Ft.	Sq. Mts.
PROPOSED BUILDING. ②	1664	155
PROPOSED APPITIONS	168	17
PROPOSED URINALS	706	66

SHEET No ②

C. Prema Kumar
 Honorary General Secretary,
 MADRAS SEVA SADAN
 SECRETARY / CORRESPONDENT SIGN.

S. Komalagan
 CONSULTING ENGINEER,
 LICENCED SURVEYOR,
 TAMBARAM MUNICIPALITY
 1, BRINDAVAN AVENUE, KENYADI ST.
 TAMBARAM WEST
 MADRAS-600045

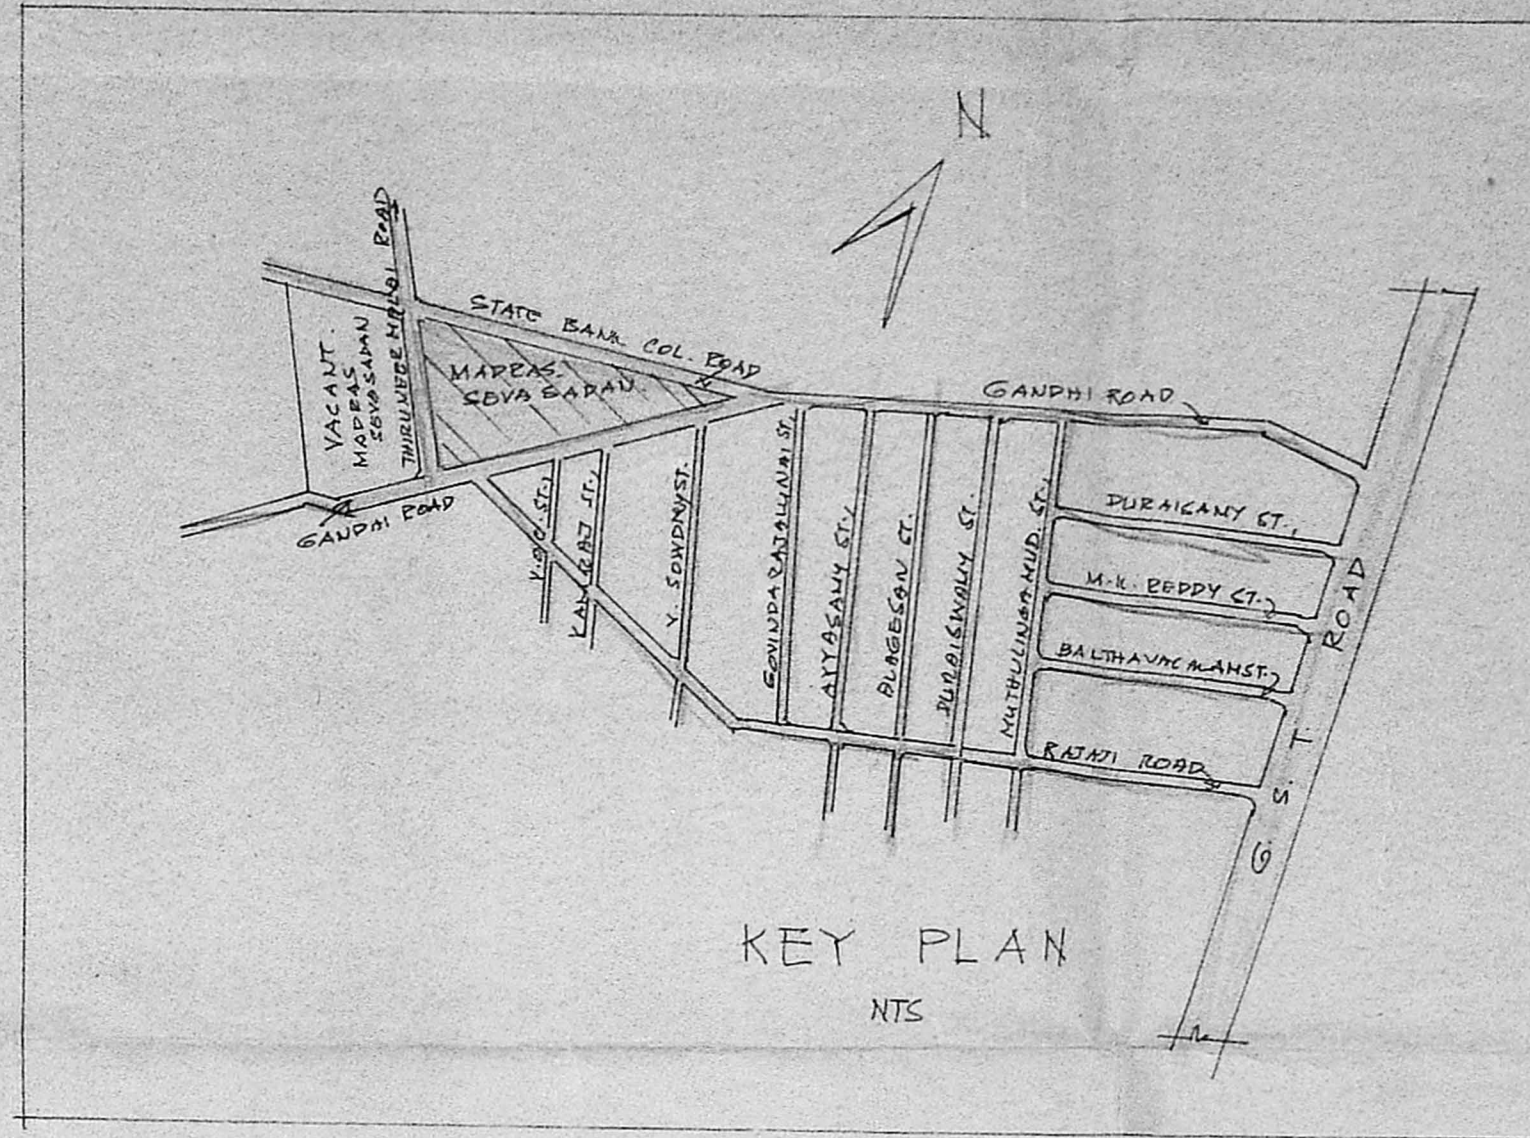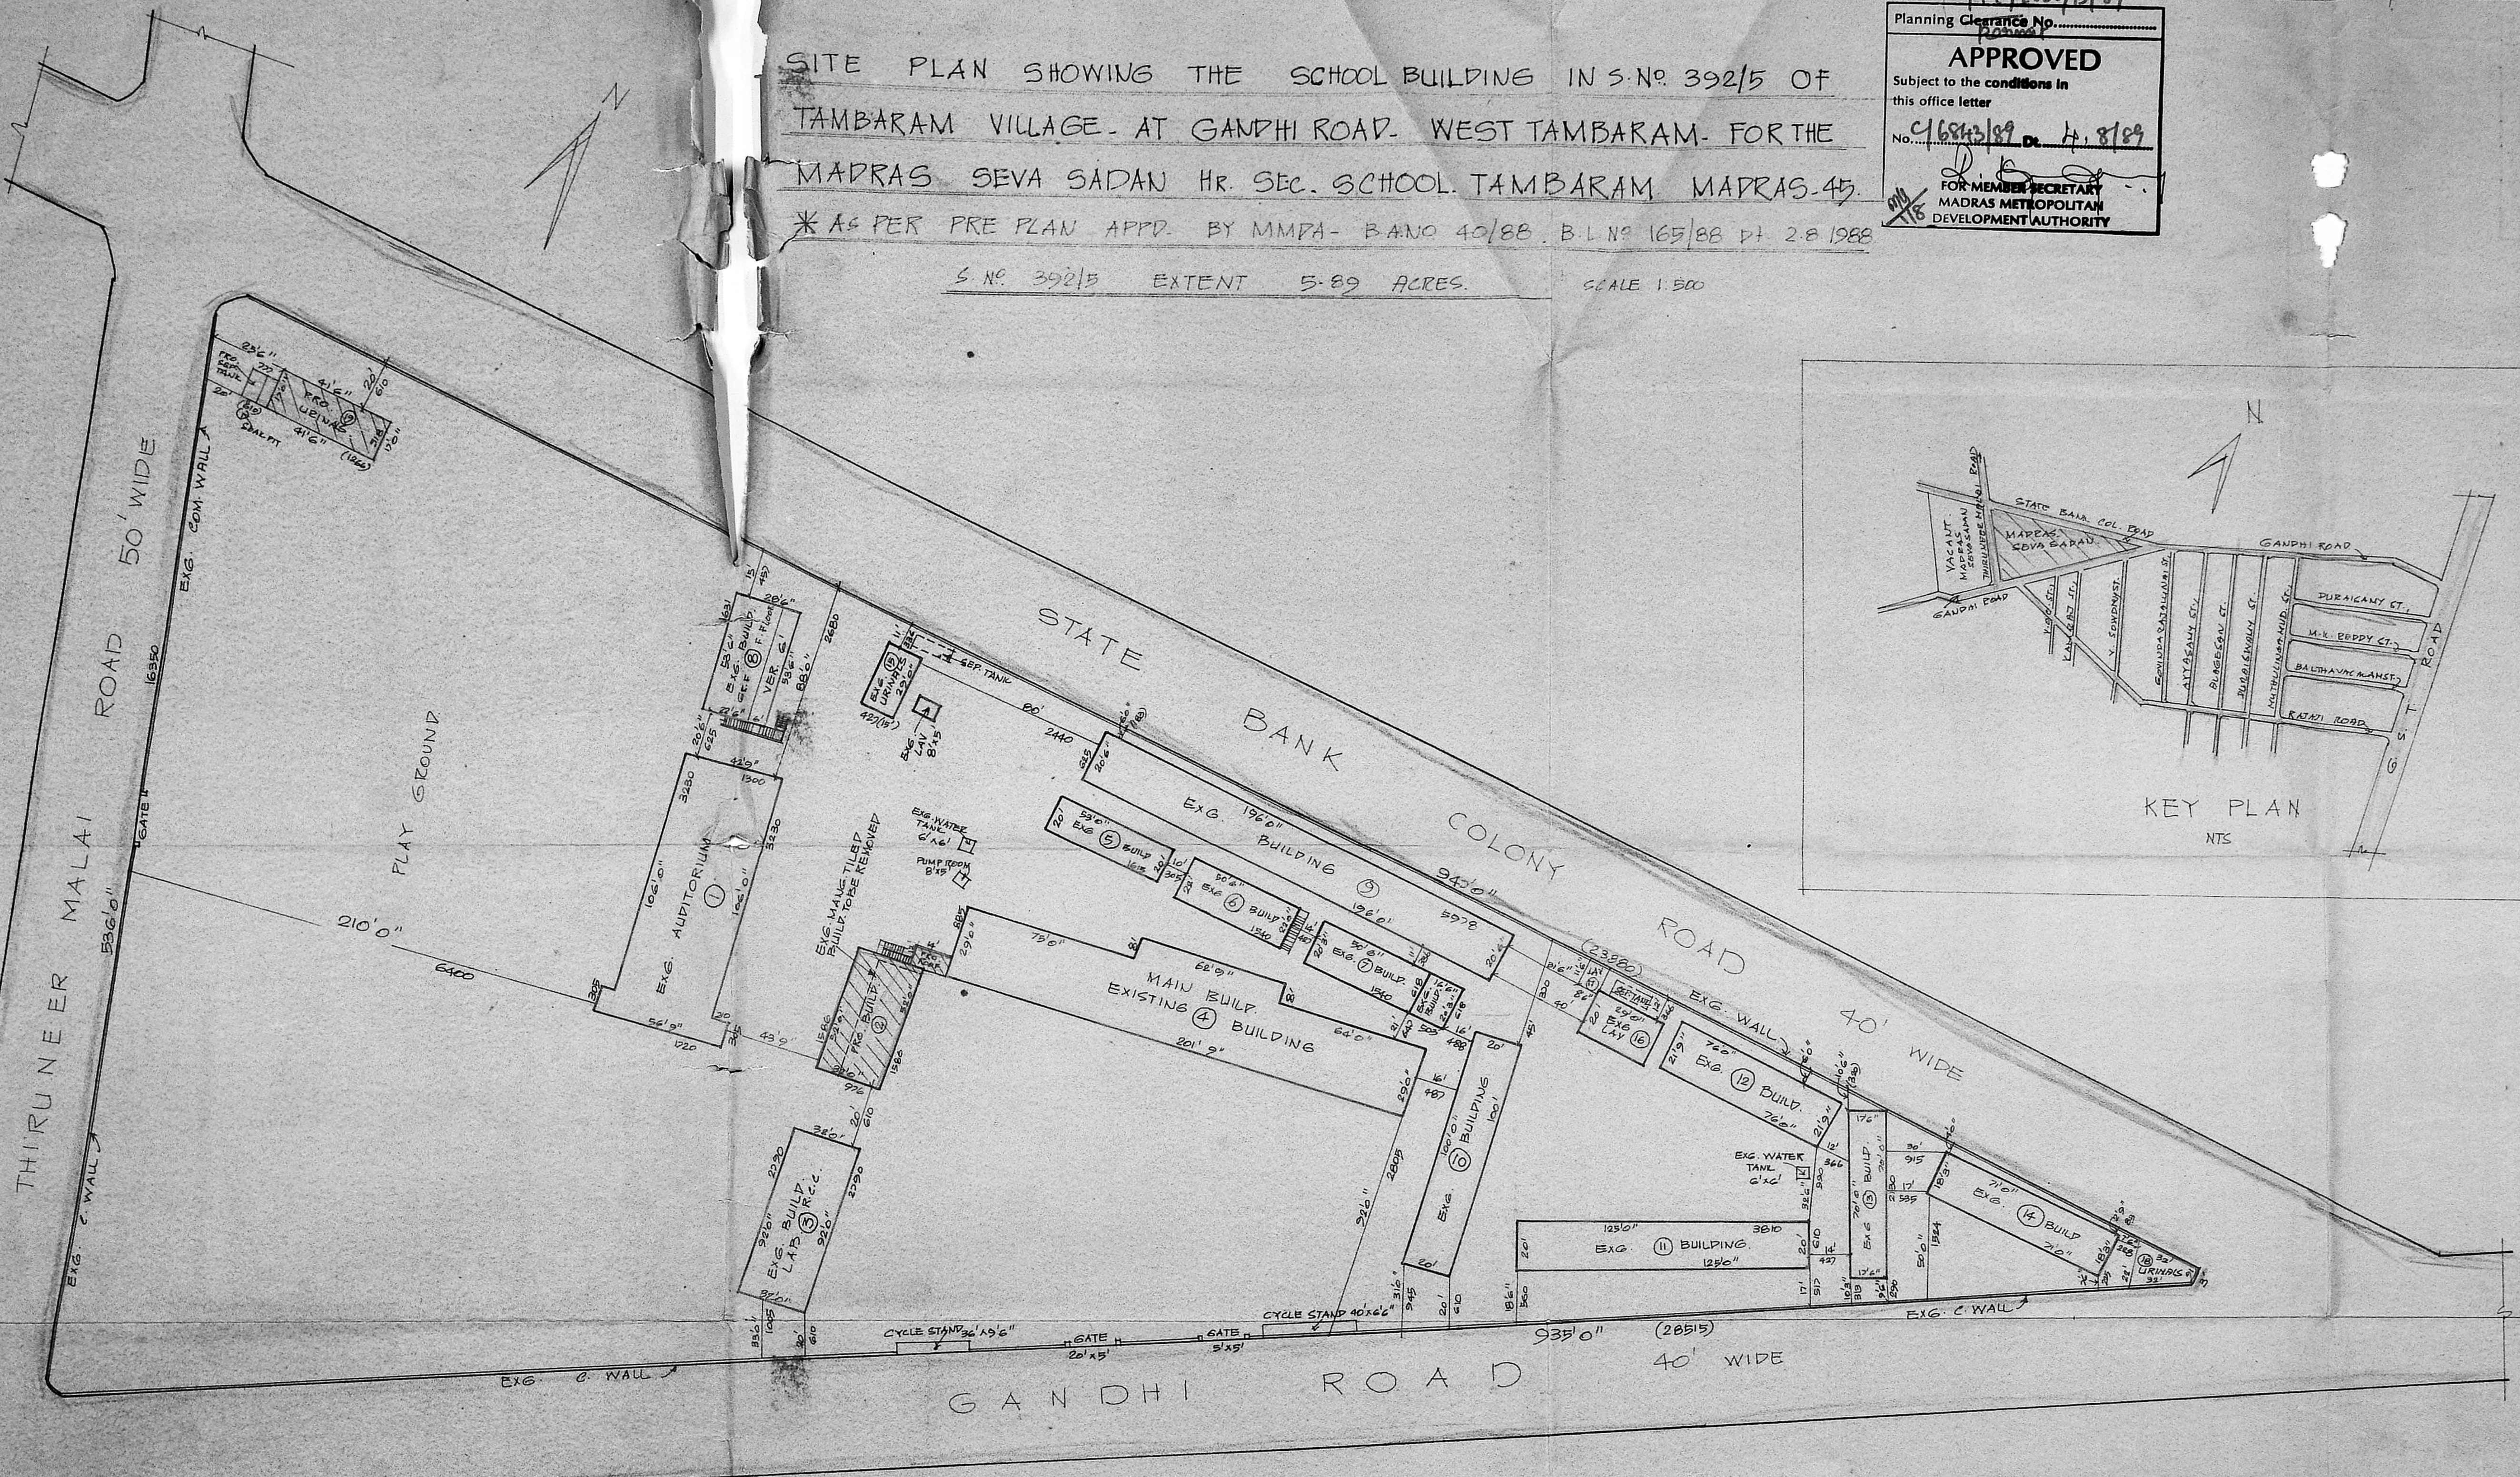

SITE PLAN
 SCALE 1:500

MADRAS SEVA SADAN YACAUT SITE
 S.No. 392/17

RAJAJI ST.