


PROPOSED DWELLING HOUSE IN DOOR NO 5/2 ARUNACHALAPURAM
 1ST STREET OLD. S. NO 41 T.S. NO 35 BLOCK NO 6 CORPORATION DN137
 ADYAR MADRAS. 20. SCALE 1"=8'0" (OR) 1:100

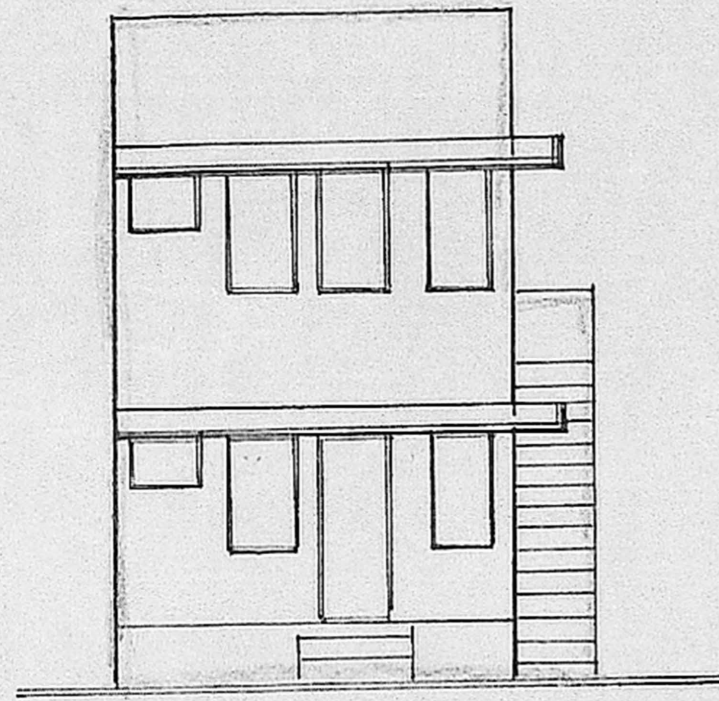

FRONT ELEVATION
 (FROM SOUTH SIDE)


2'6" HEIGHT PARAPET
 WEATHERING COURSE
 OVER R.C.C. ROOF SLAB
 BRICK WORK IN C.M 1:6
 PLASTERING C.M 1:5

R.C.C. COLUMN 9"x9"
 R.C.C. TIE BEAM 9"x19"

R.C.C. ROOF SLAB & FLOOR-
 RING WITH C.M 1:5

BRICK WORK IN C.M 1:6
 C.M. FLOOR OVER P.C.C. 1:4:8
 R.C.C. TIE BEAM 9"x15"

R.C.C. COLUMN 9"x9"
 RAFT 9TH
 P.C.C. 1:4:8, SAND FILLING

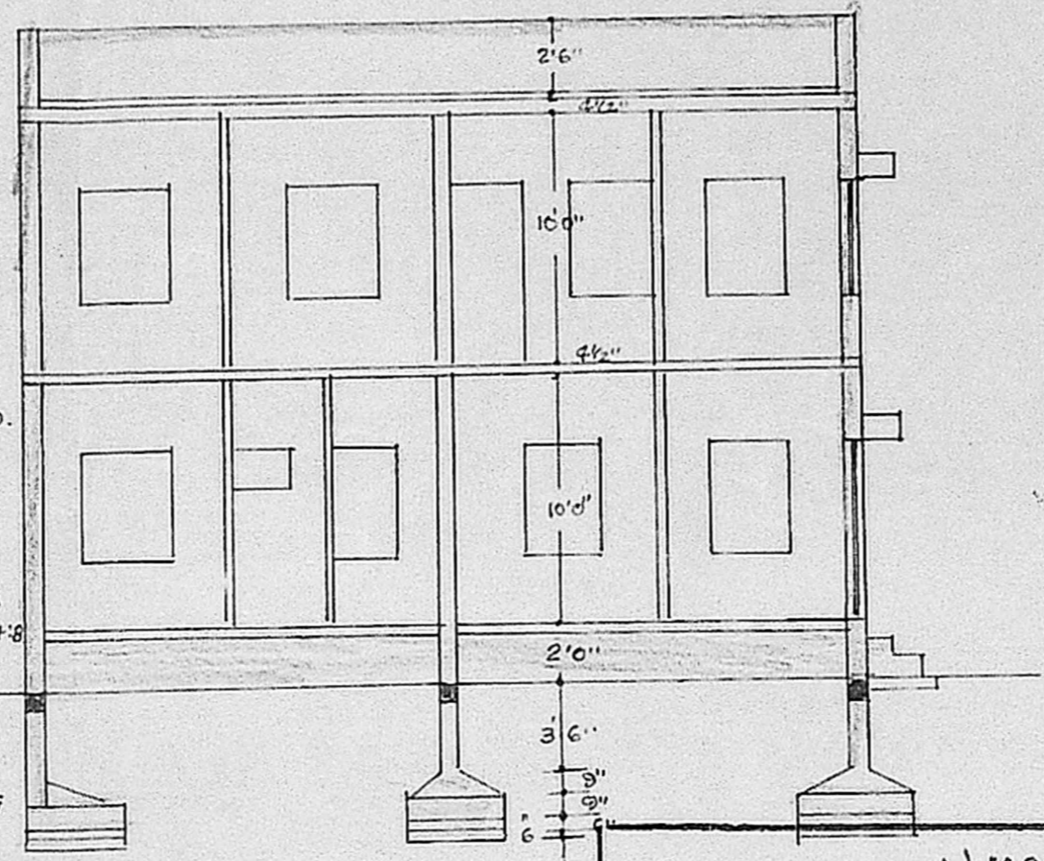

SECTION ON "AA"

REFERENCE

D. DOOR	3'3"X6'6"	99 X 193
D. "	3'0"X6'6"	91 X 193
D2 "	2'6"X6'6"	75 X 193
W. WINDOW	4'0"X4'6"	122 X 137
V. R.C.C. JALLY	3'0"X2'0"	91 X 61

Planning Permit No. A/1491/90


APPROVED

SUBJECT TO THE CONDITIONS IN THIS OFFICE LETTER.


No. A/10972/90 Date 12.11.90

S. Jayaram
 12.11.90


FOR MEMBER SECRETARY
 MADRAS METROPOLITAN
 DEVELOPMENT AUTHORITY
 MADRAS - 600 005

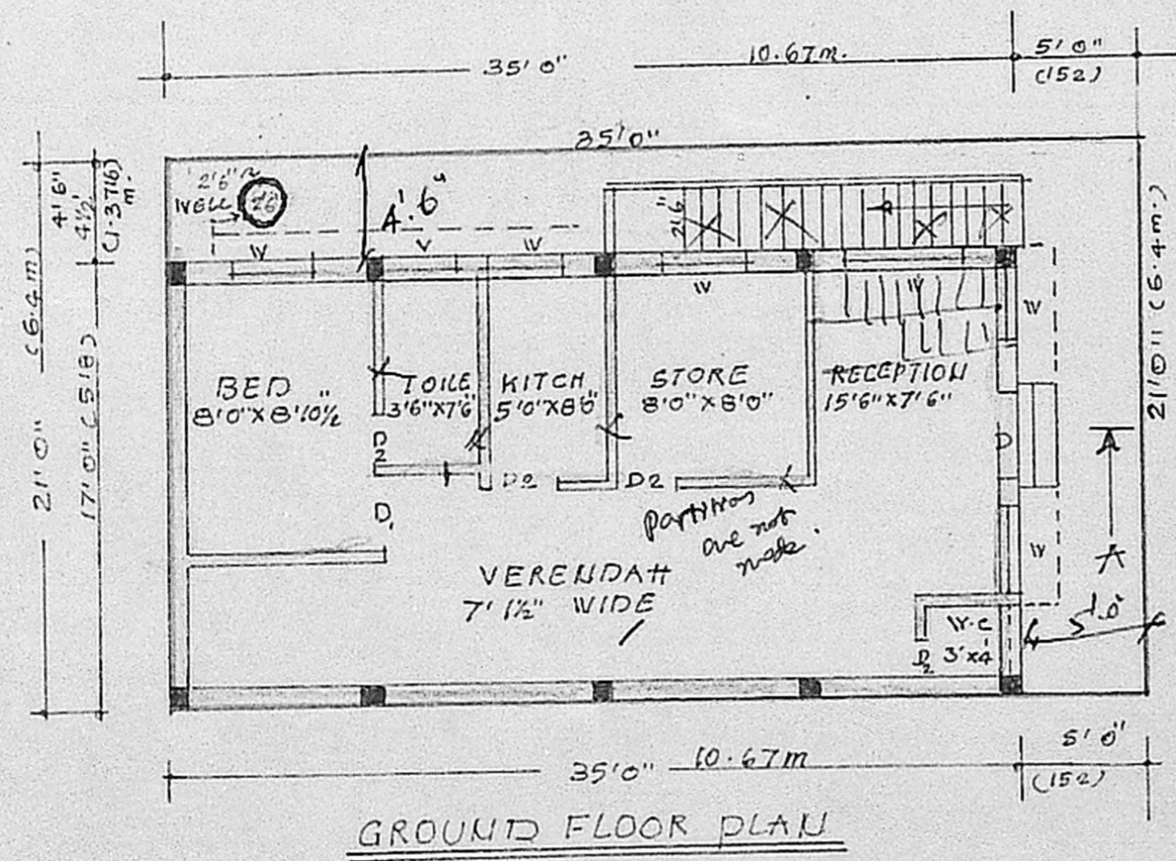

GROUND FLOOR PLAN

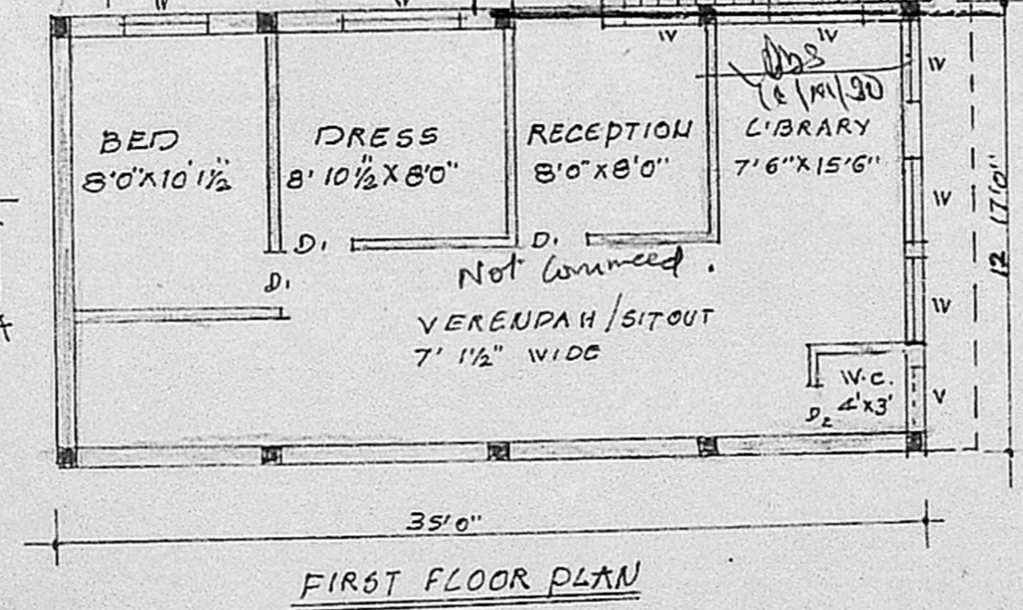


FIRST FLOOR PLAN

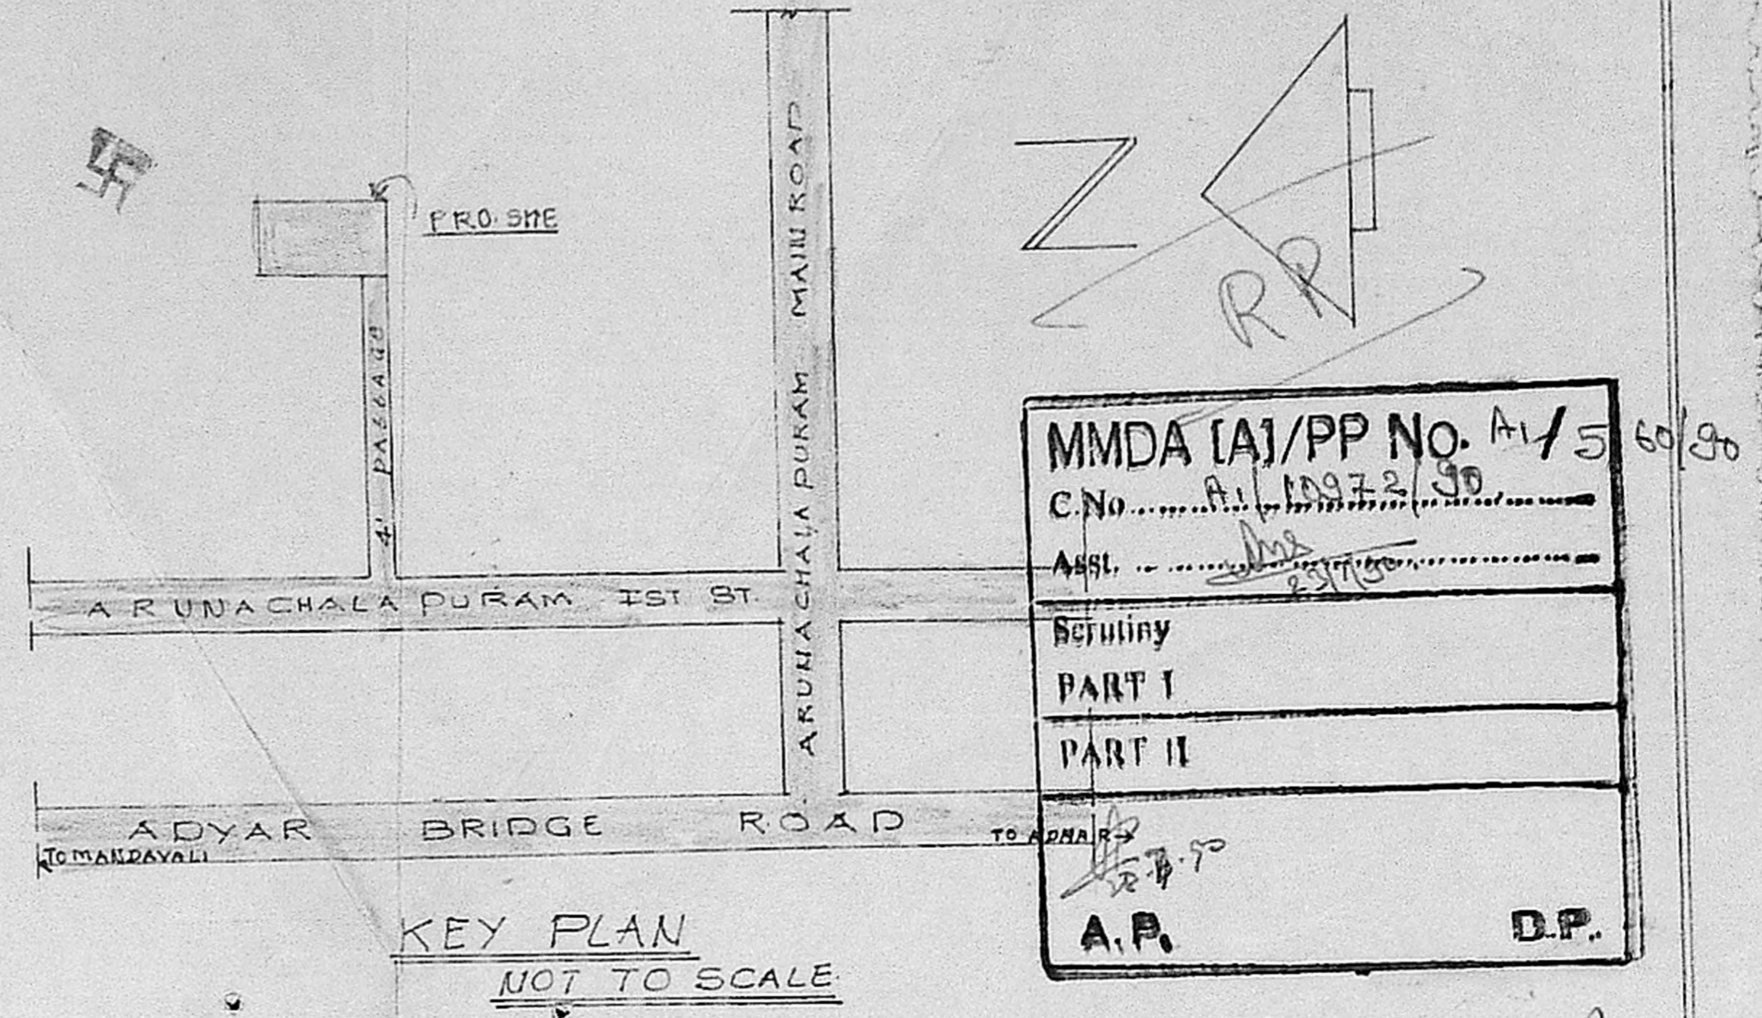

KEY PLAN
 NOT TO SCALE

COL. REFERENCE

- PRO WORK
- EXI. ROAD
- SITE BOUNDARY

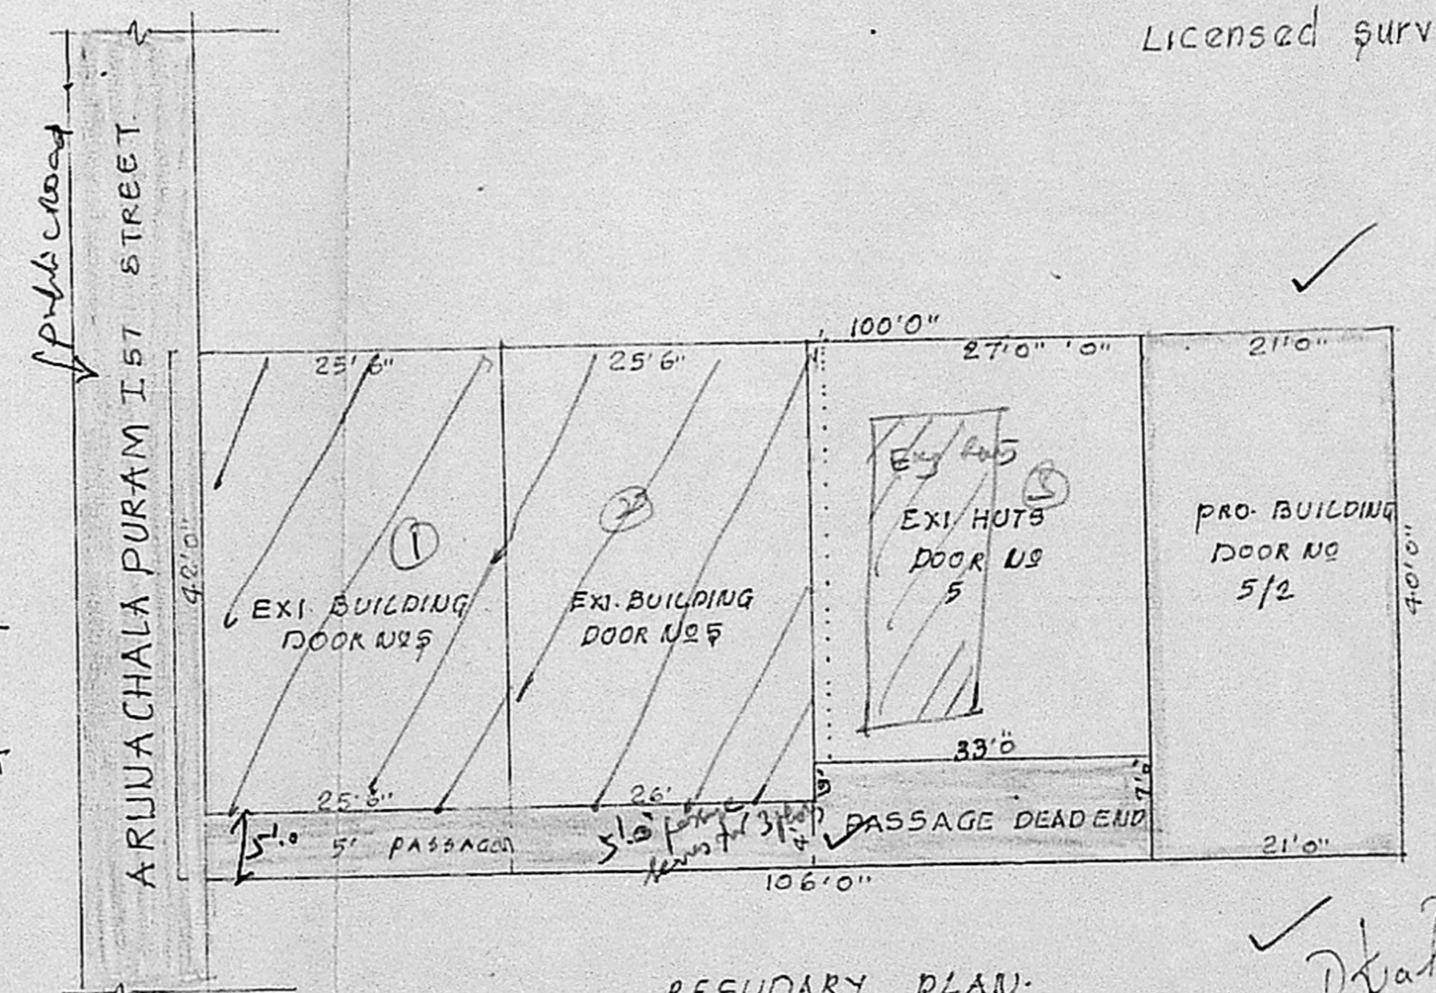

RESUDARY PLAN
 SCALE 1"=12'0"

K. Venugopal
 ABB (Rtd)
 CONSULTING CIVIL ENGINEER
 LICENSE SURVEYOR CLASS I
 CORPORATION OF MADRAS
 3 NEELAKUNDRAN STREET
 NUNGAMBAKKAM LAKE AREA
 MADRAS-600 036
 Licensed surveyor.

[Signature]
 owner signature