



PLAN SHOWING THE PROPOSED ADDITIONS TO PREMISES NO 43 C.I.T. NAGAR FIRST MAIN ROAD T. NAGAR MS. DN. NO 140 T.S. NO 23/3 BLOCK NO 11 GOVT. FARM. DIVISION. SCALE: 1" = 8'-0"

SPECIFICATION :	JOINERY :
Broken stone jelly concrete in c.m. 1:4:8 for foundation. stbck brick work in c.m. 1:6 for foundation and superstructure.	D FLUSH DOOR 3'-3" x 7'-0" (1'-0" x 2'-10")
R.C.C. column, beam, lintel, roof slab, etc in c.c. 1:2:4 with reinforcement.	D1 - DO - 3'-0" x 7'-0" (0'-9" x 2'-10")
plastering with cm 1:4 12 mm thick.	D2 - DO - 2'-6" x 6'-0" (0'-75" x 1'-82")
colour washing two coats over a coat of white wash. painting	W GLD WINDOW 6'-0" x 4'-6" (1'-82" x 1'-35")
two coats over a coat of primer weathering course with flat tile mosaic flooring with colour tile	W1 - DO - 5'-0" x 4'-6" (1'-52" x 1'-35")
	W2 - DO - 4'-0" x 4'-6" (1'-22" x 1'-35")
	V VENTILATOR 3'-0" x 2'-6" (0'-9" x 0'-75")
	G.W GRILL WORK 5'-0" x 5'-0" (1'-52" x 1'-52")
	REFLECTOR
	EXG. WORK <input type="checkbox"/>
	PRO. WORK <input type="checkbox"/>
	ROAD <input type="checkbox"/>
	BOUNDARY <input type="checkbox"/>


Planning Permit No. A/1568/90  
**APPROVED**  
 SUBJECT TO THE CONDITIONS IN THIS OFFICE LETTER.  
 No. A/15736/90 Date: 27/11/90  
 J. Jayaram  
 FOR MEMBER SECRETARY  
 MADRAS METROPOLITAN  
 DEVELOPMENT AUTHORITY  
 MADRAS 600 003

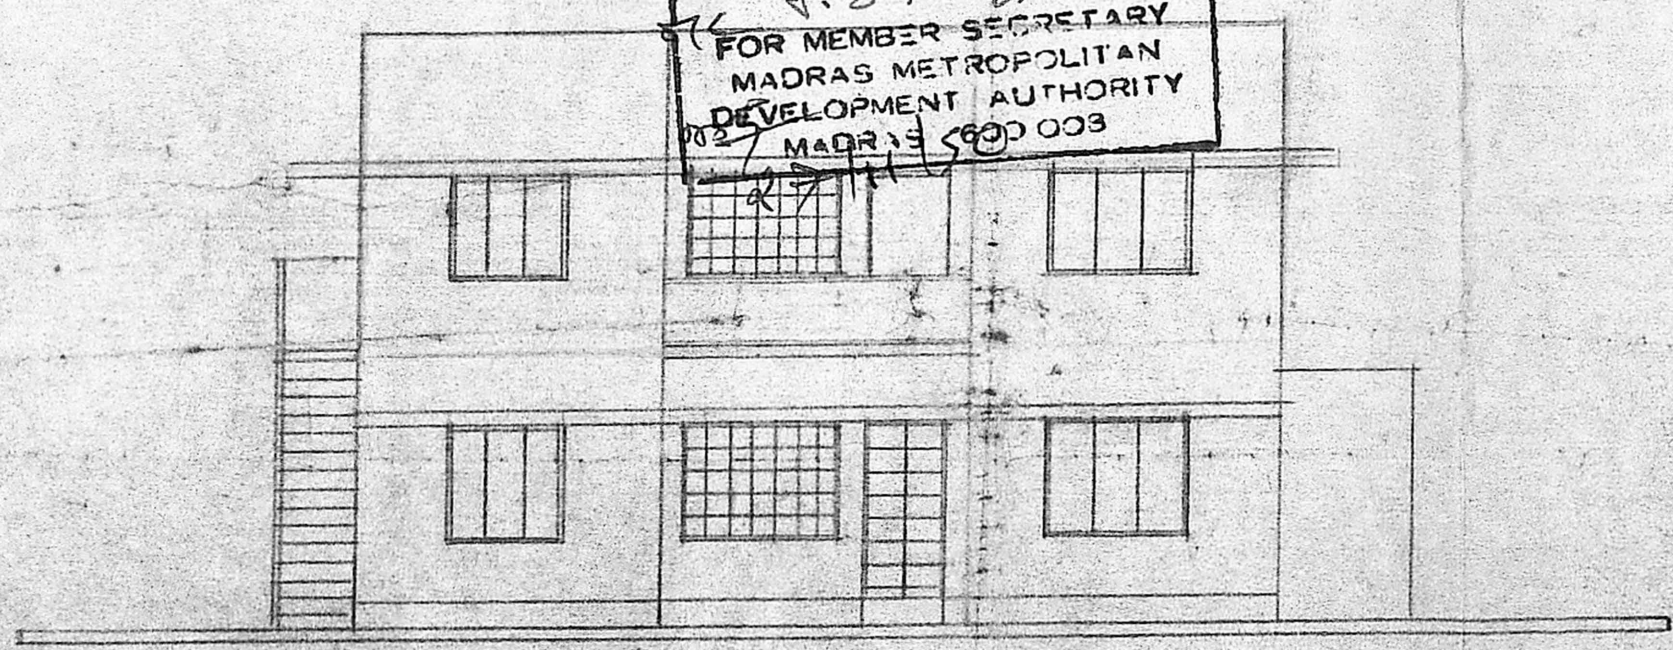


FRONT ELEVATION.

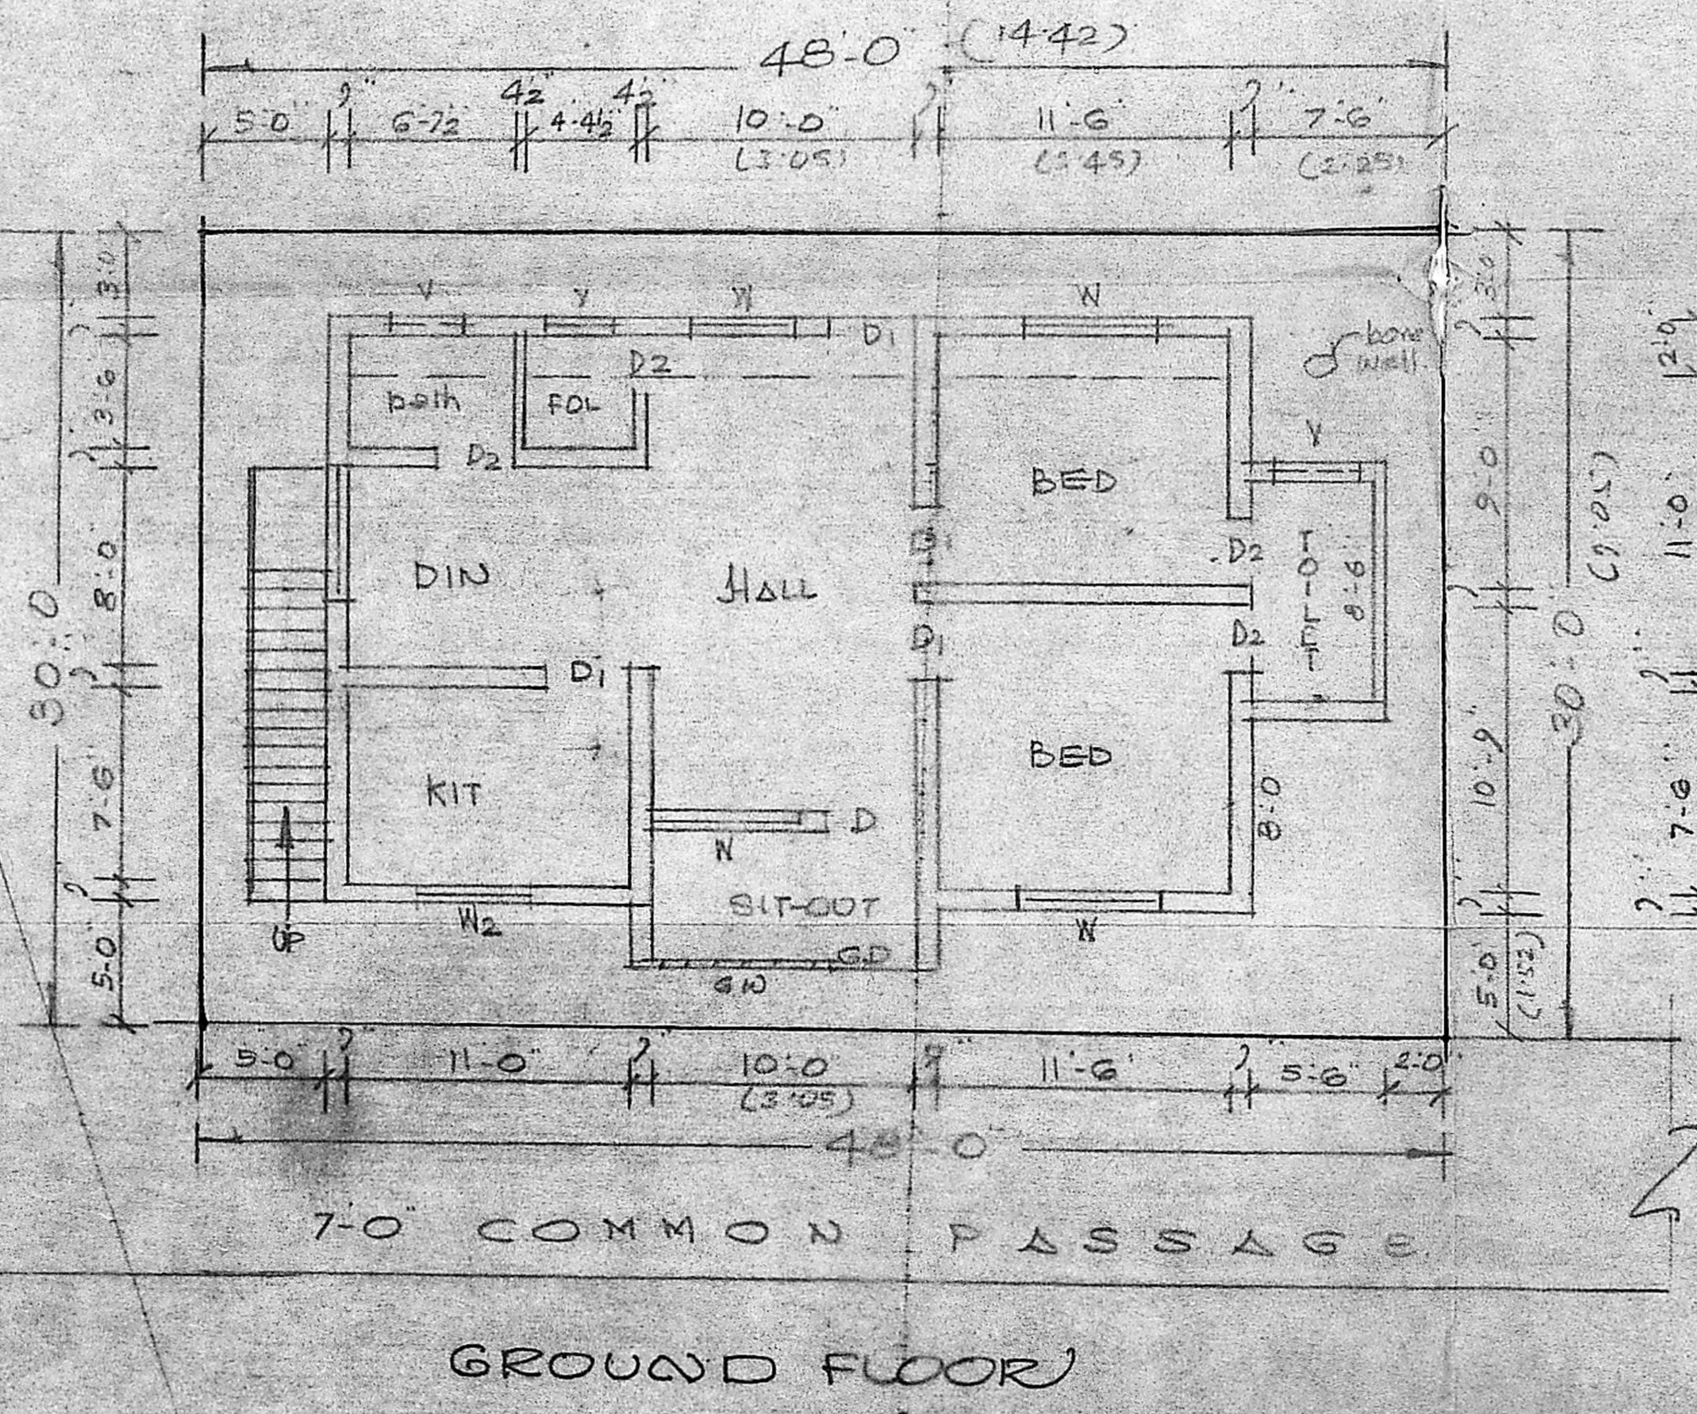


GROUND FLOOR

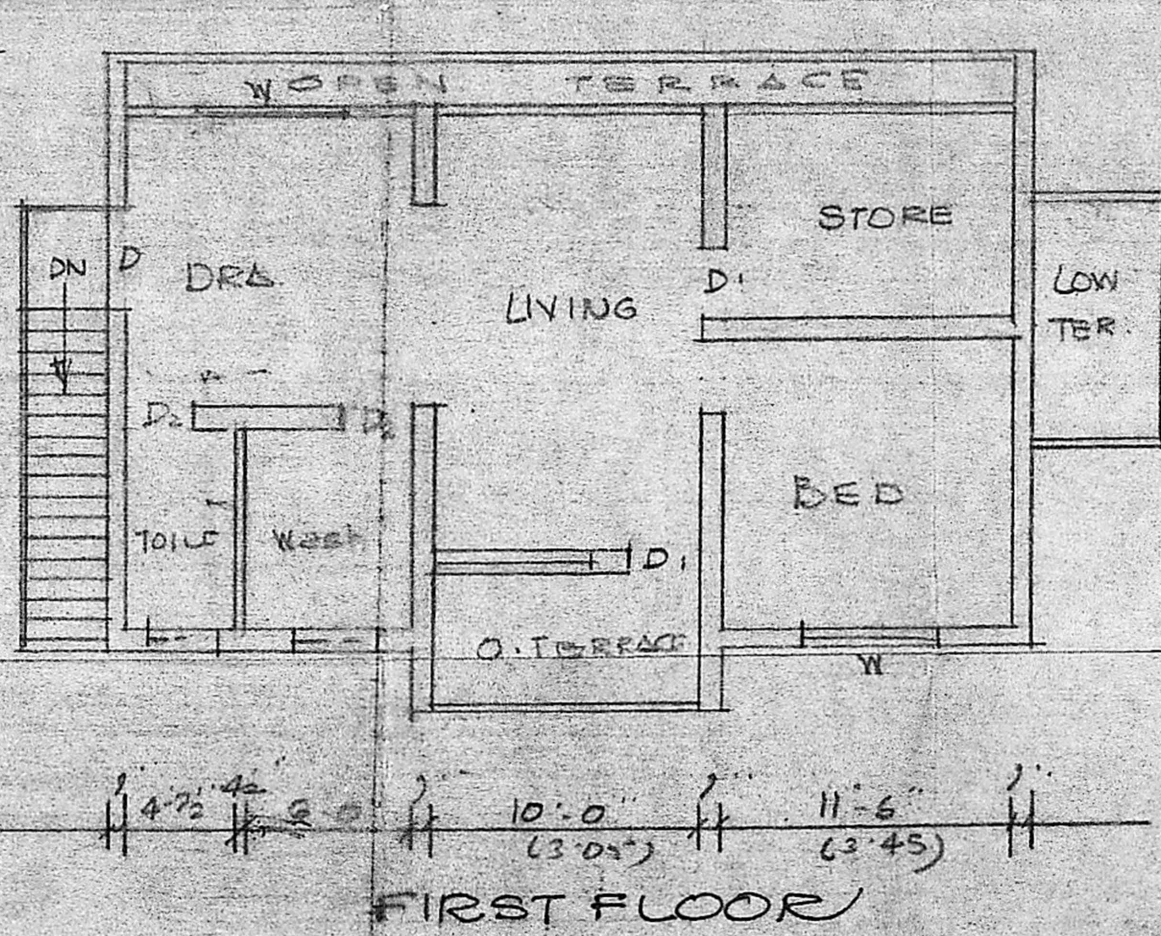

FIRST FLOOR

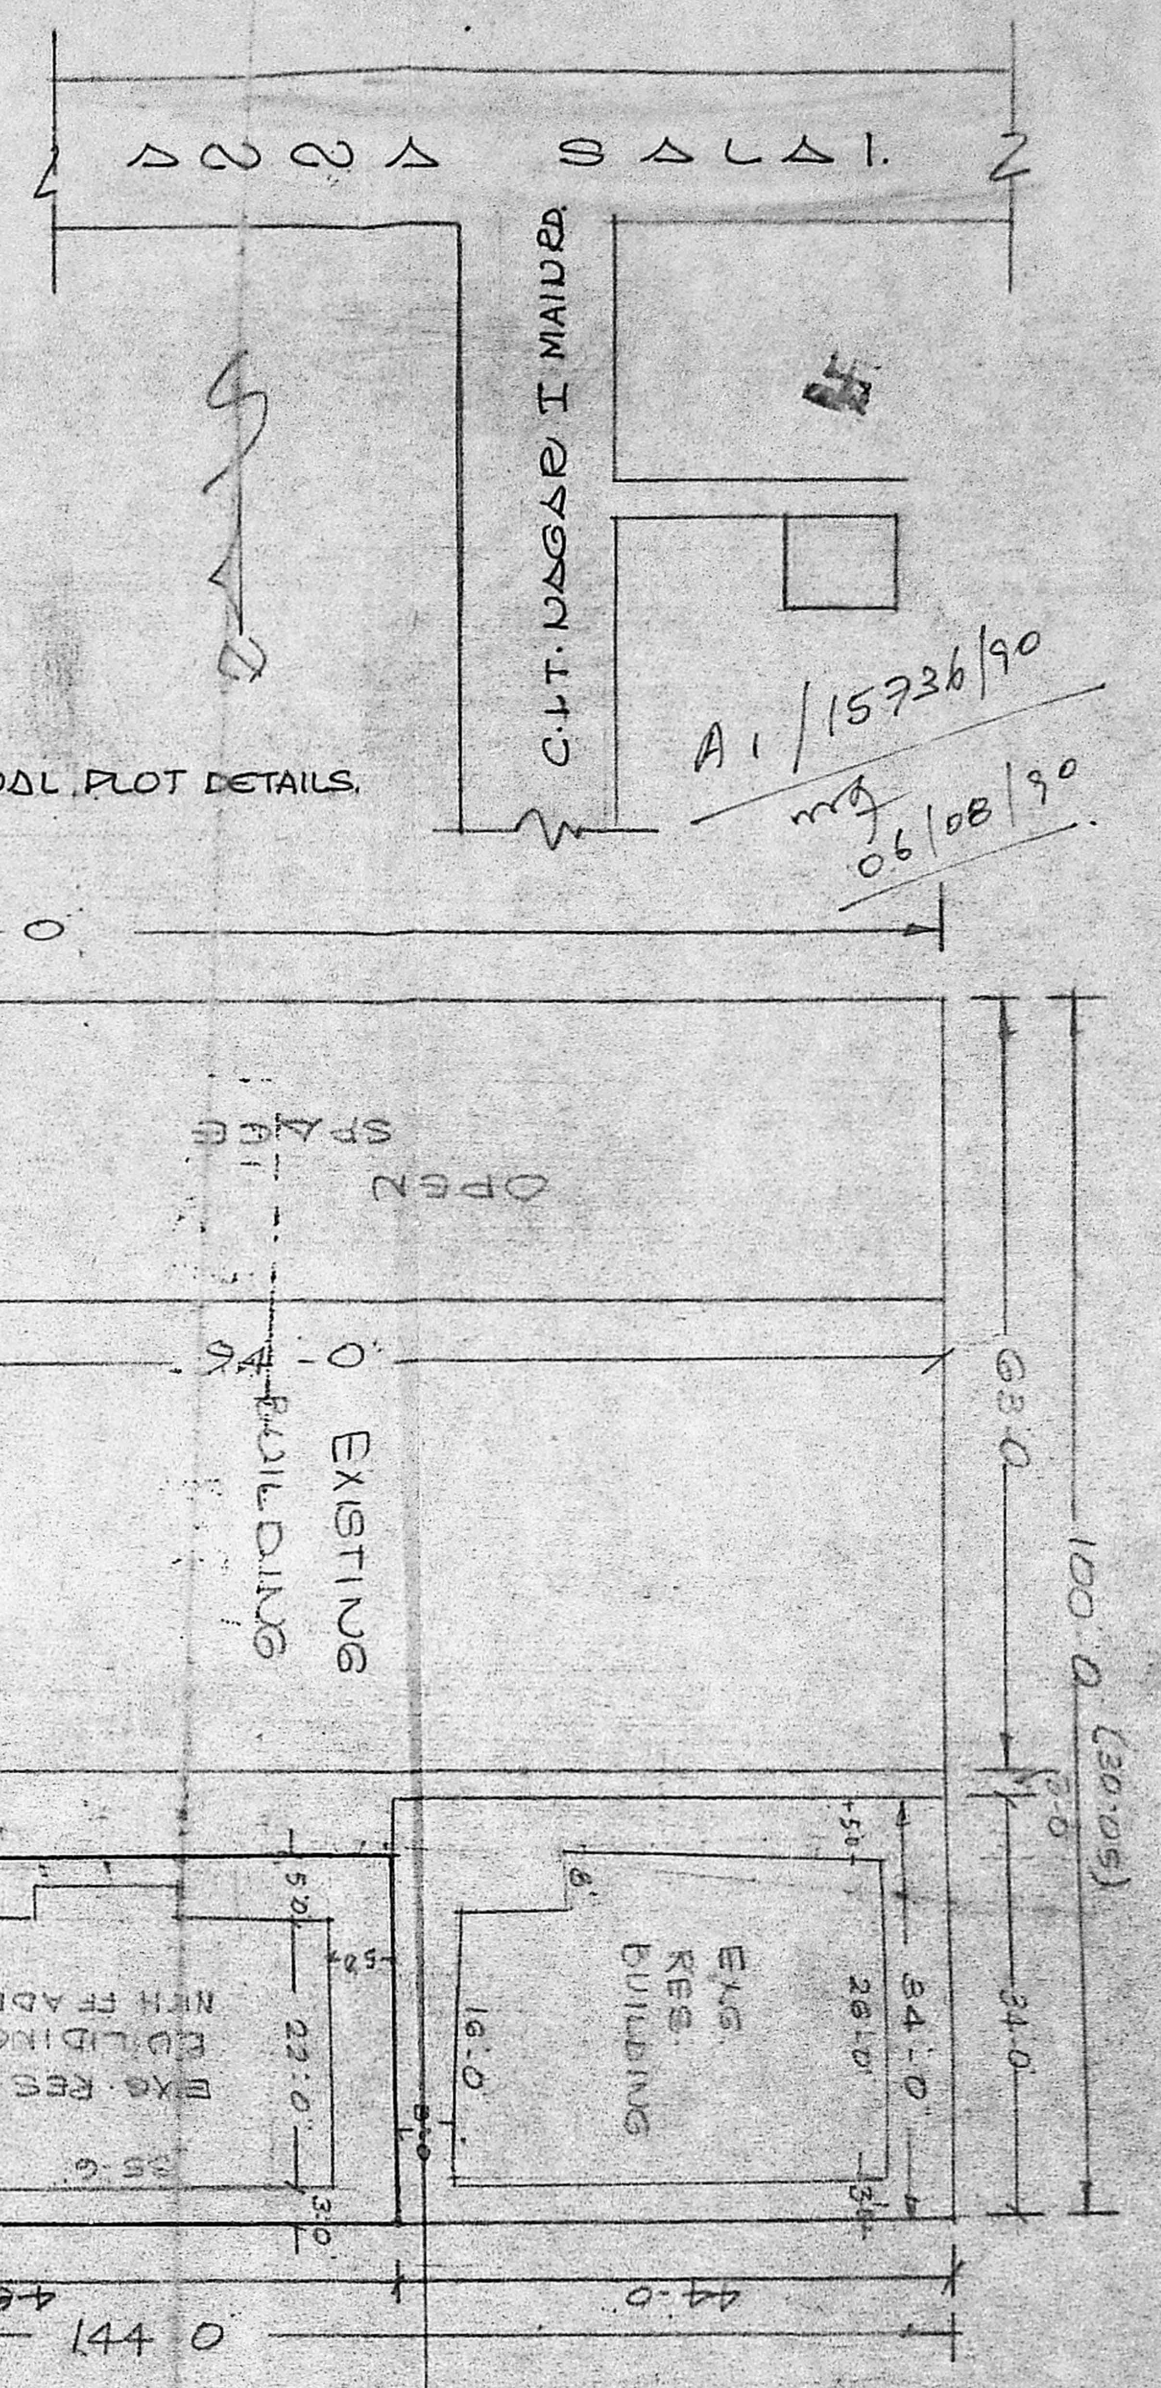

SITE PLAN WITH RESIDUAL PLOT DETAILS. SCALE: 1" = 16'-0"

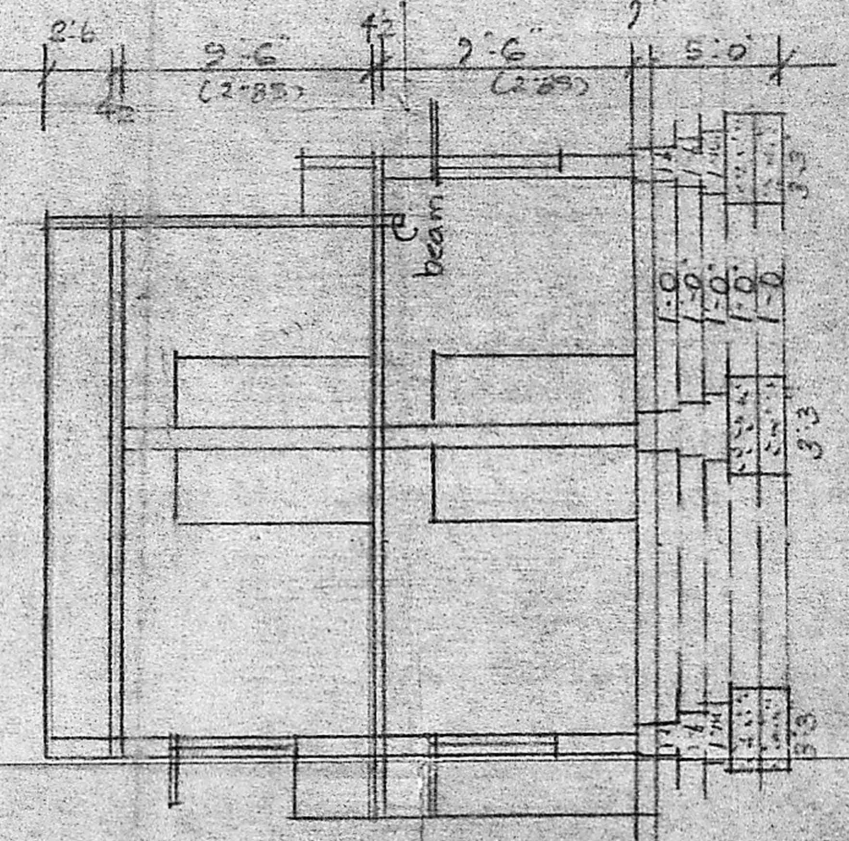

SECTION ON 'AB'

C. N. S. R. LICENSED SURVEYOR