




elevation

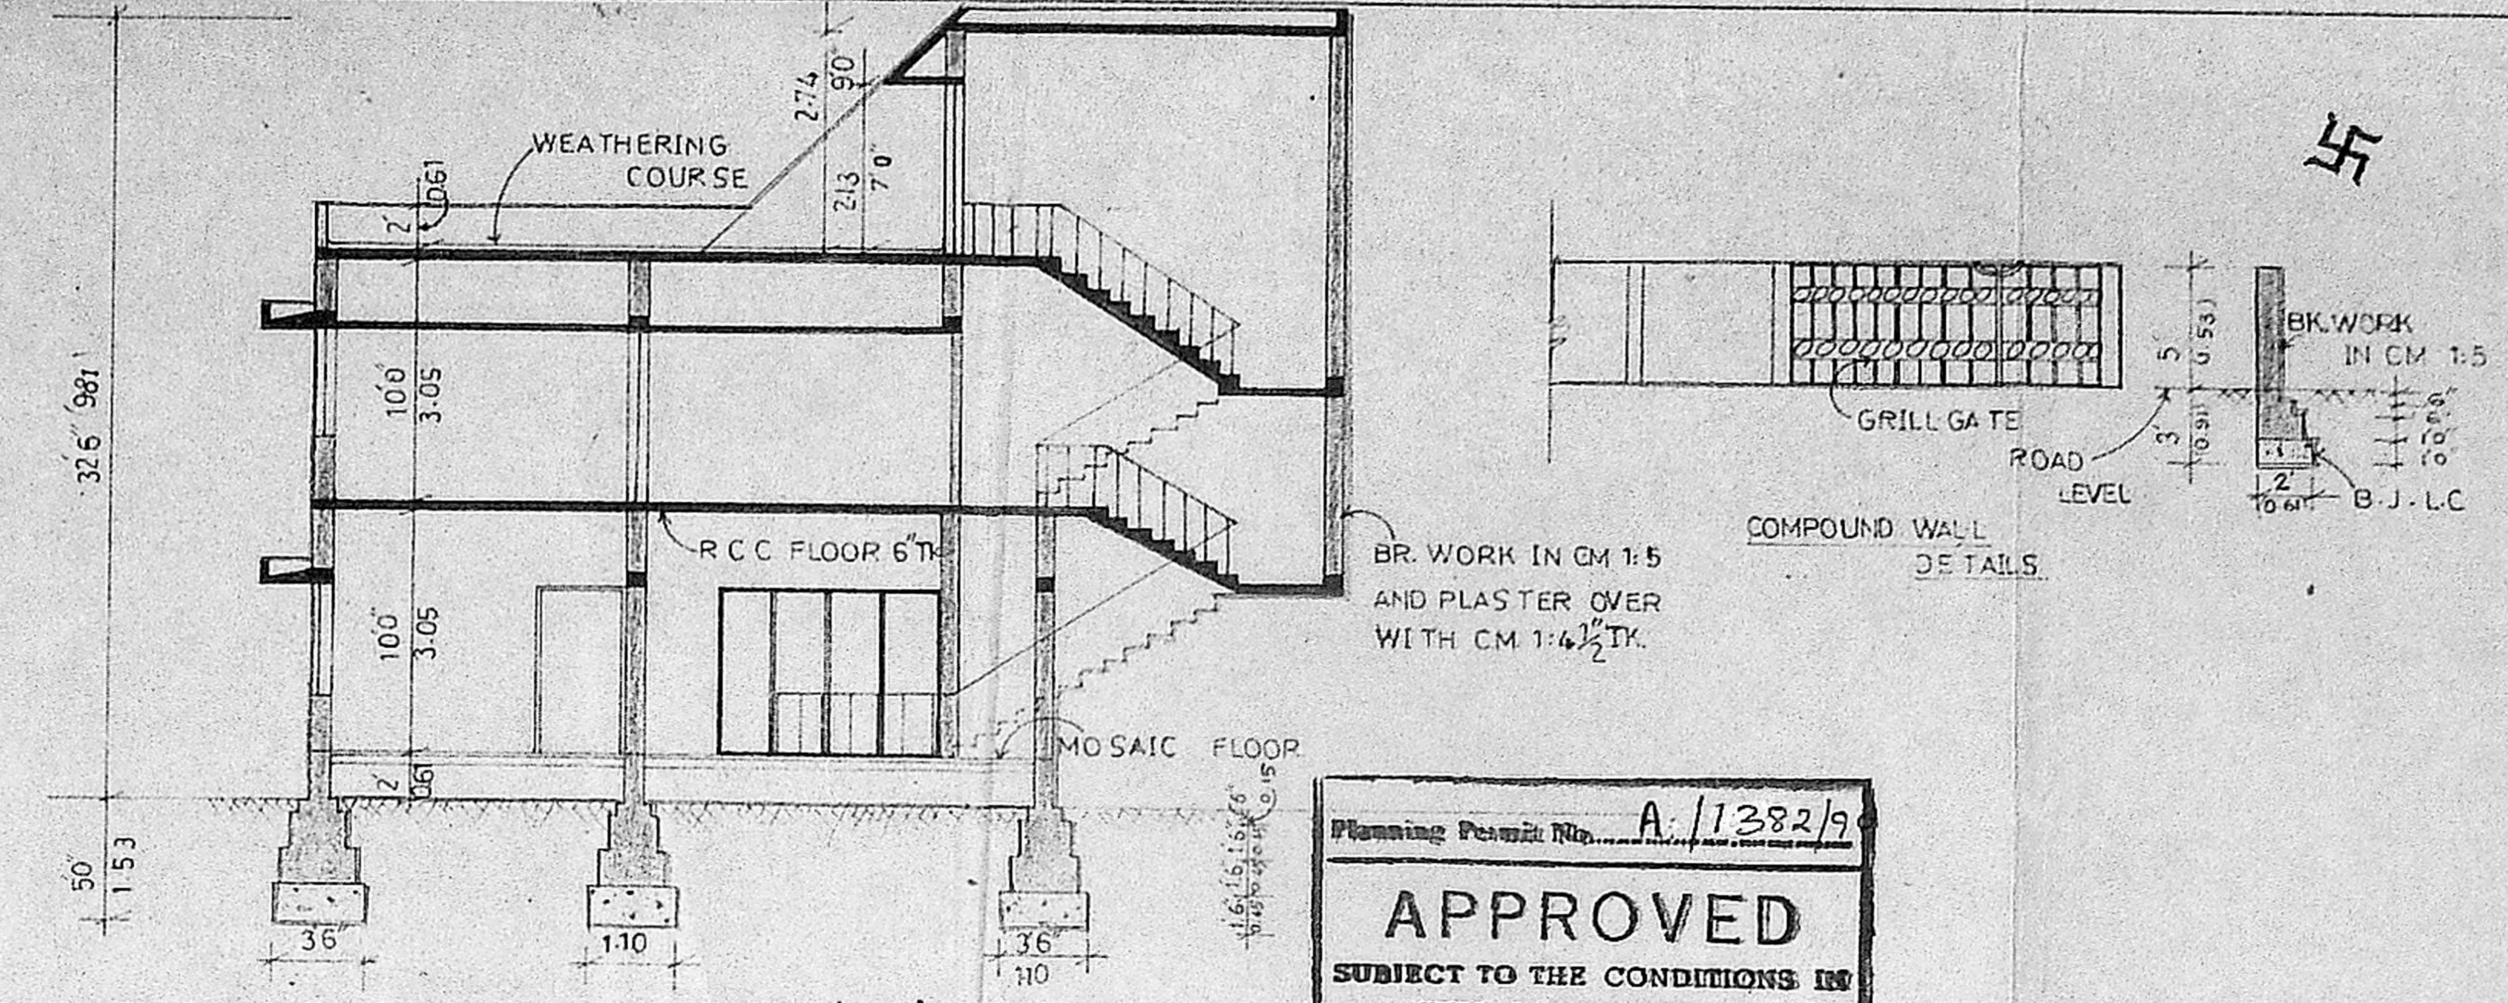


section 'AA'

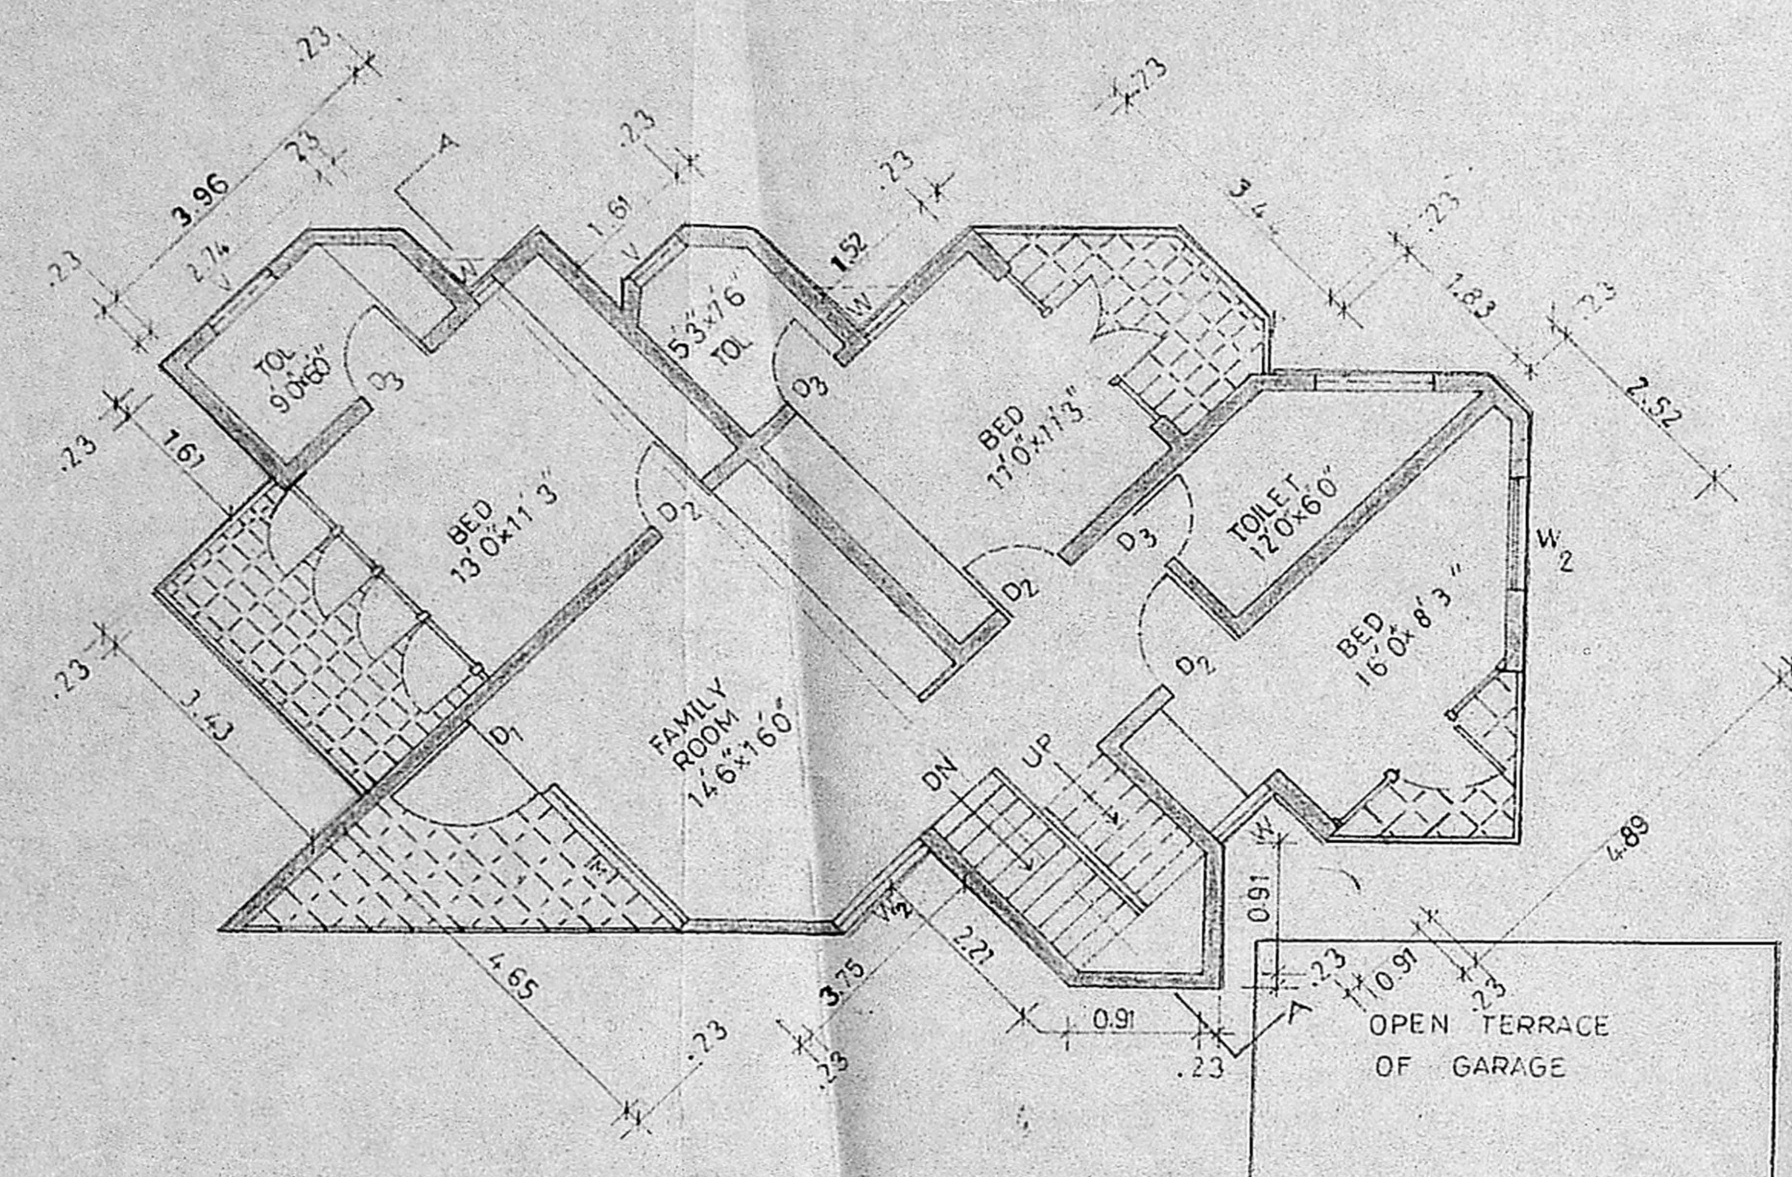


first floor plan

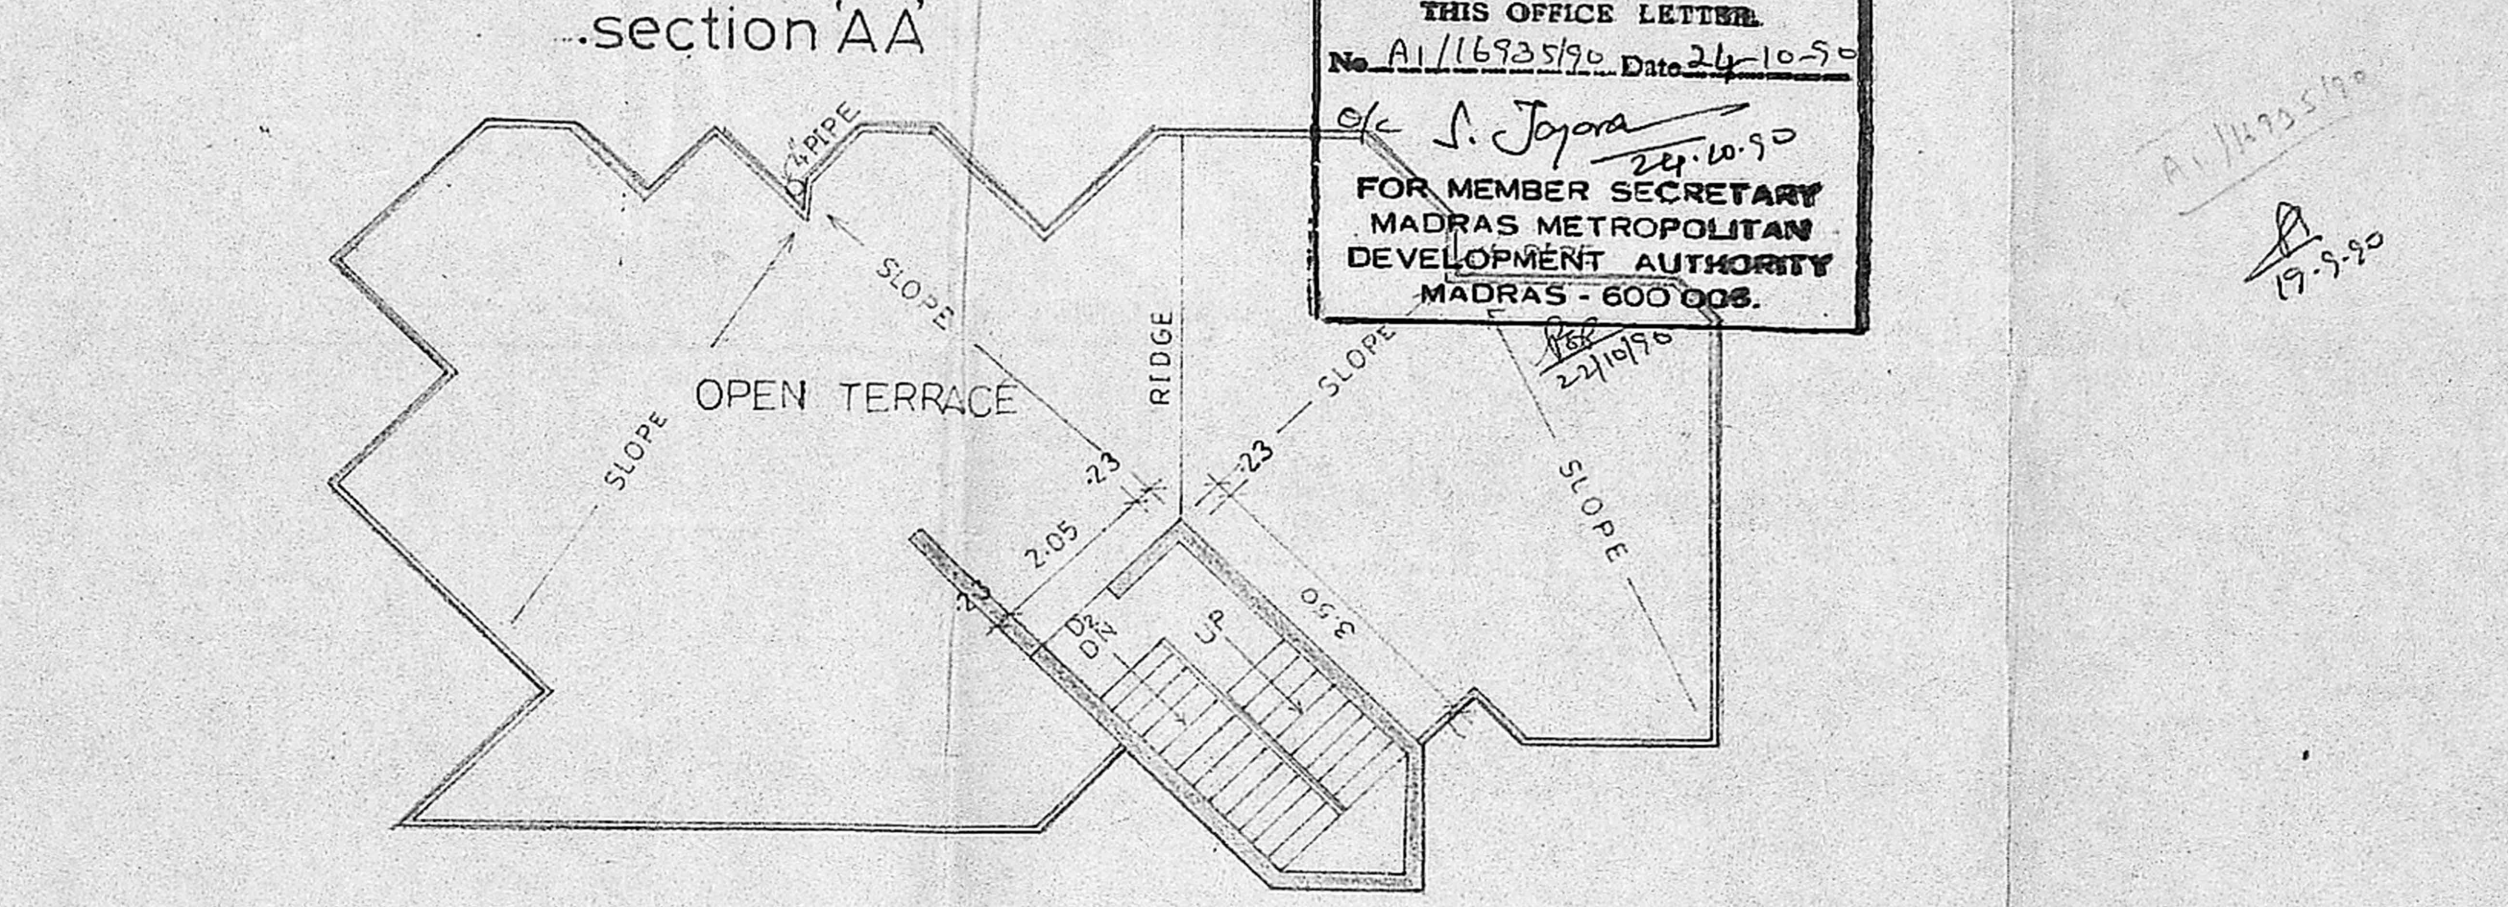


terrace plan

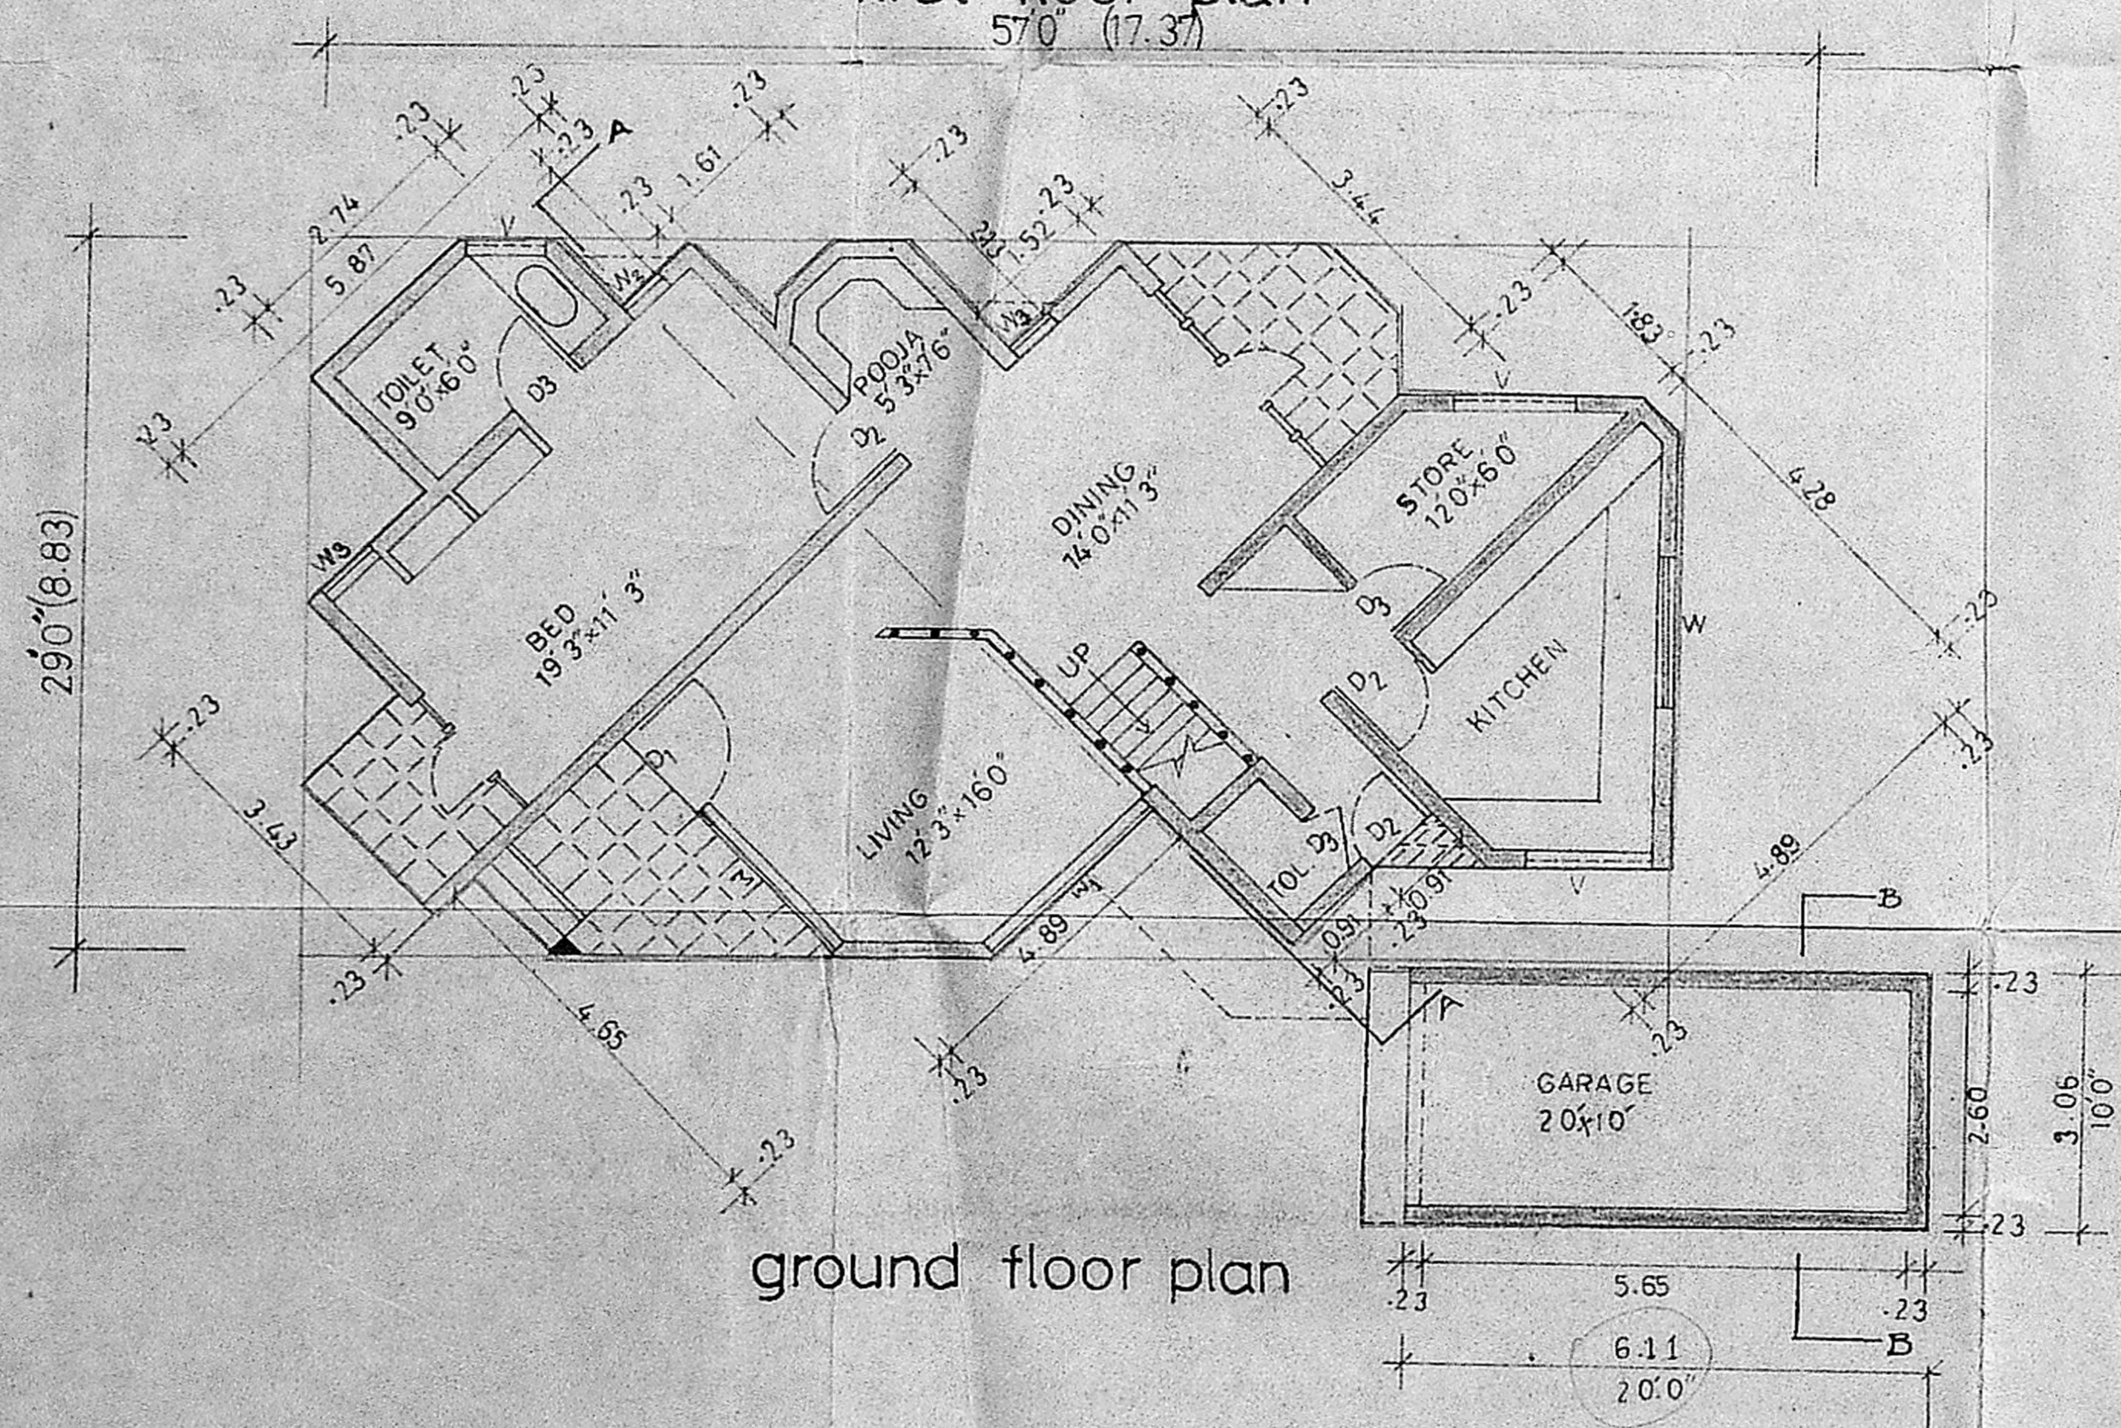


ground floor plan

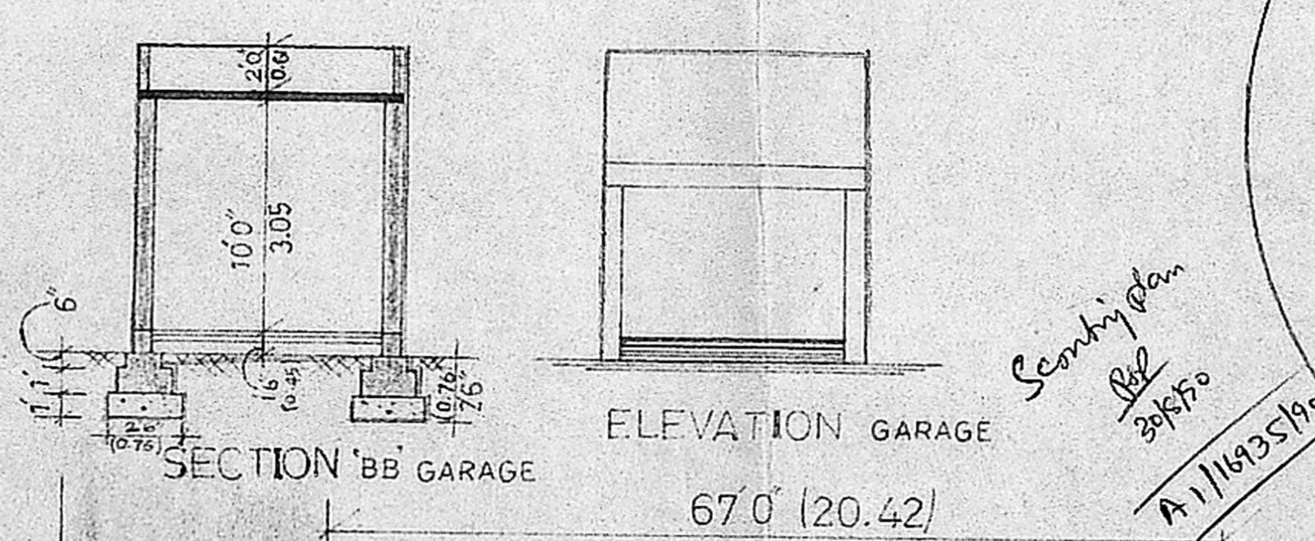

ELEVATION GARAGE

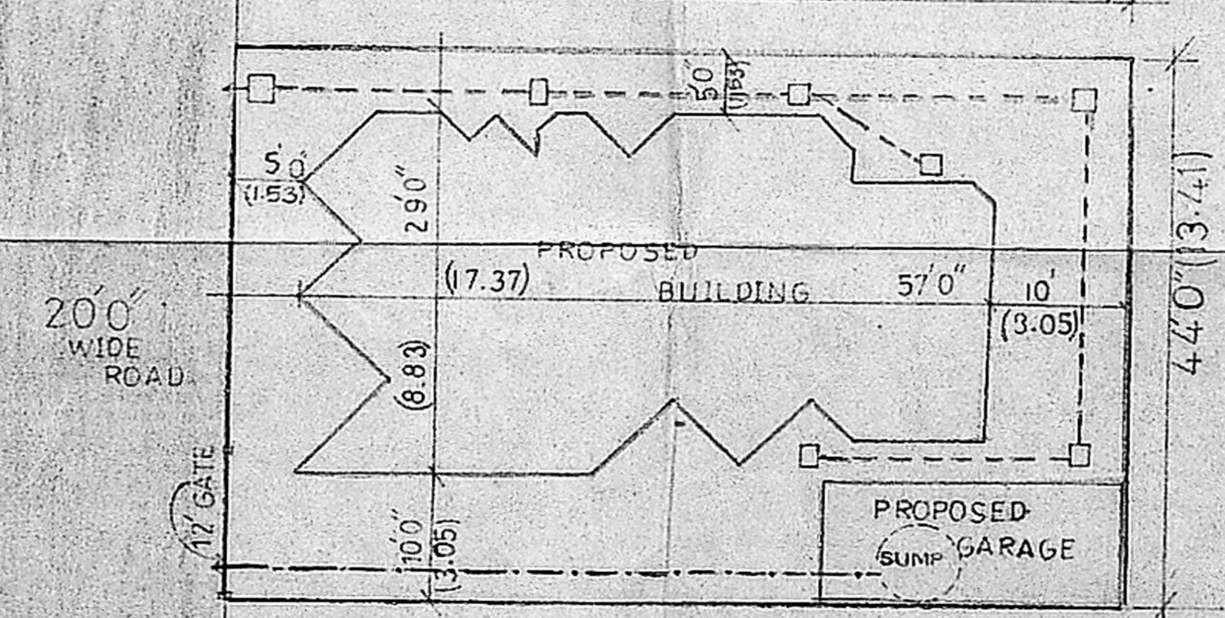

SITE PLAN SCALE 1:16

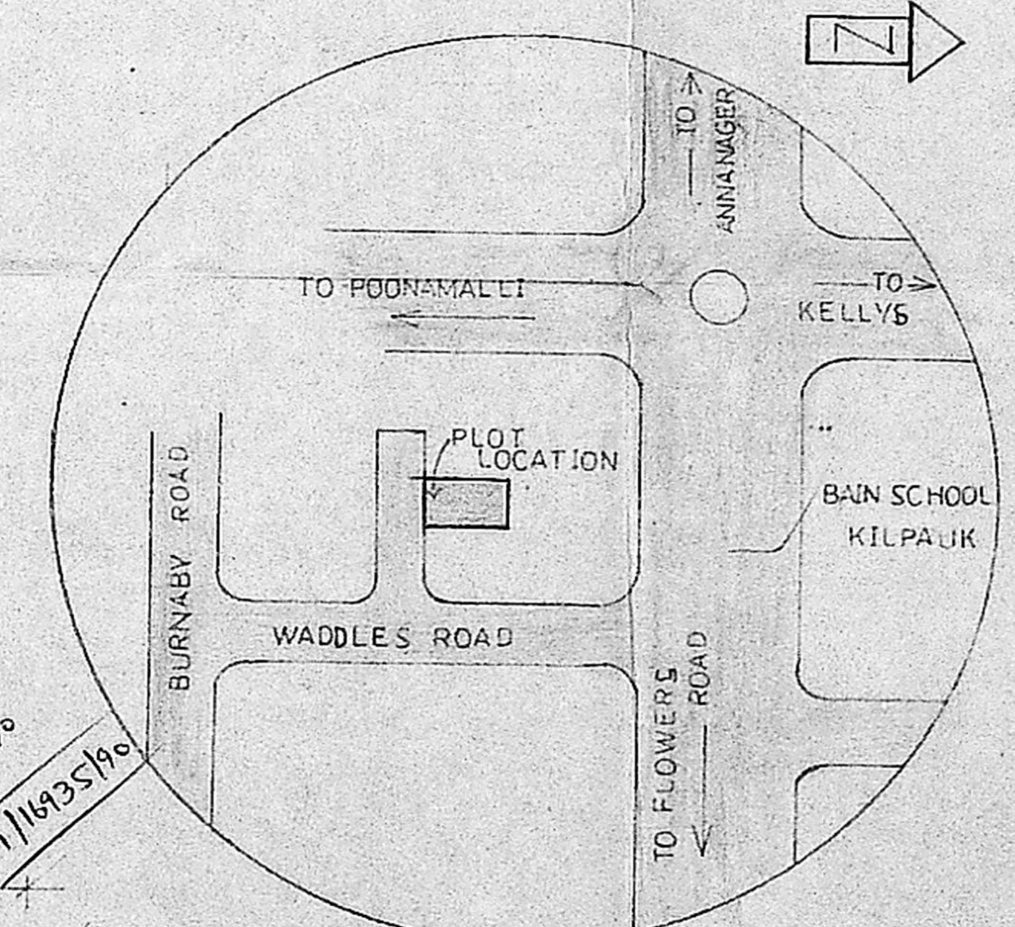

LOCATION PLAN NOT TO SCALE


SCHEDULE OF JOINERY

TYPE	SIZE	DESCRIPTION
D <sub>1</sub>	3'9" x 7'0"	T.W. FLUSH DOOR
D <sub>2</sub>	3'3" x 7'0"	"
D <sub>3</sub>	2'6" x 7'0"	T.W. PANELL DOOR
W	8'0" x 7'0"	T.W. GLAZED WINDOW
W <sub>1</sub>	5'0" x 5'0"	"
W <sub>2</sub>	4'0" x 5'0"	"
W <sub>3</sub>	2'0" x 5'0"	"
V	5'0" x 3'0"	T.W. GLAZED VENTILATER
V	3'0" x 2'0"	"

SPECIFICATIONS

- FOUNDATION SAND FILLING P.C.C. 1:4:8
- BRICK WORK IN C.M 1:5
- FLOORING IN CM 1:5
- LINTAL, BEAM, SLAB IN R.C.C 1:2:4
- PLASTERING IN CM 1:4
- WEATHERING COURSE BRICK JELLY IN CM WITH FLAT TILES IN TWO COURSE

REFERENCE

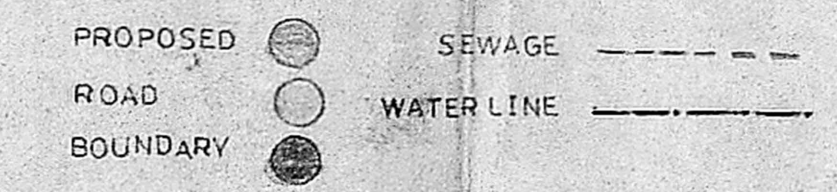

AREA STATEMENT

	SQ. FT.	SQ. M.
GROUND FLOOR AREA	1714	159.25
FIRST FLOOR AREA	1636	157.62
HEAD ROOM AREA	108	10.01
TOTAL AREA	3458	326.88

PROPOSED HOUSE FOR MR. ARAVANDY HUP  
11/2A, WADDLES ROAD, KILPAUK, MADRAS - 10.

N.S.No: 3129/17 OF BLOCK  
No: 52 AND 3129/19

SCALE 1 INCH TO 8 FEET DATE 28-5-1990

OWNER

*Aravandy*

LICENSED SURVEYOR

*J. Thothadri*  
**J. THOTHADRI**  
Asst. Executive Engineer (Hd.)  
Consulting Civil Engineer & Contractor.  
(Phone No: 553358 (e.g. 3:515)  
CLASS I LICENSED SURVEYOR COMP. OF MADRAS,  
28, Venkateshale Naicken St., Madras 21

ARCHITECTS

**J.INBARAAJ CONSULTANTS**  
PHONE 72435

4.RK. MUTT ROAD, LUZ BAZAAR, MYLAPORE, MADRAS-4.