




ELEVATION

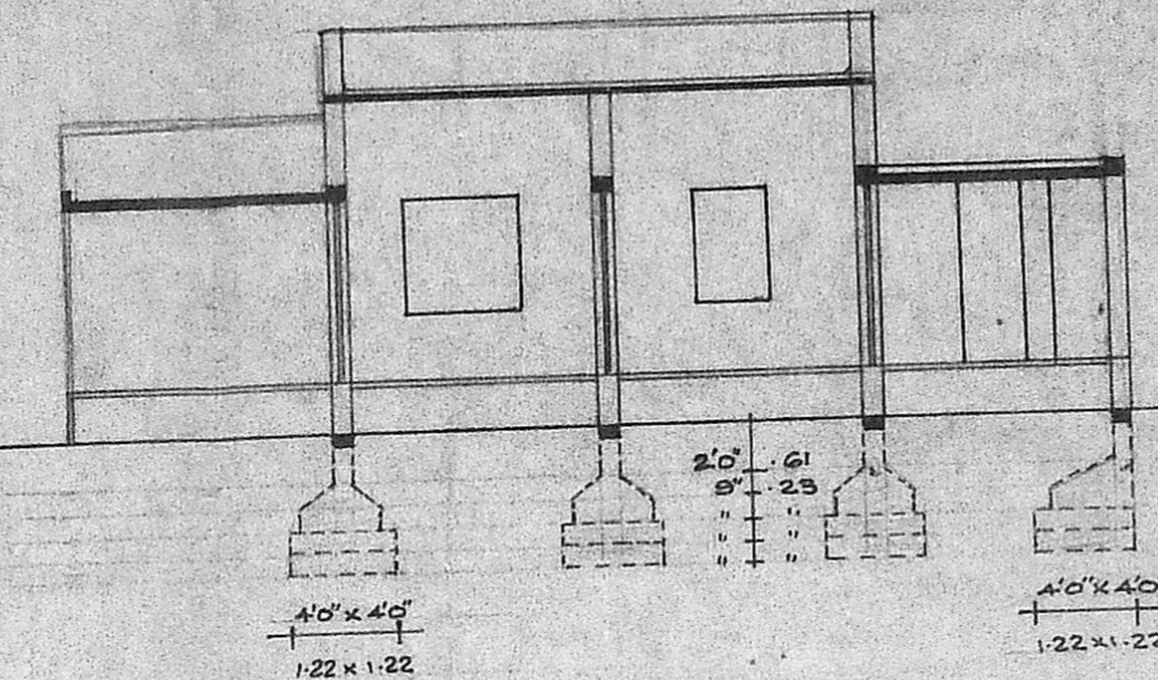


SECTION ON 'AB'

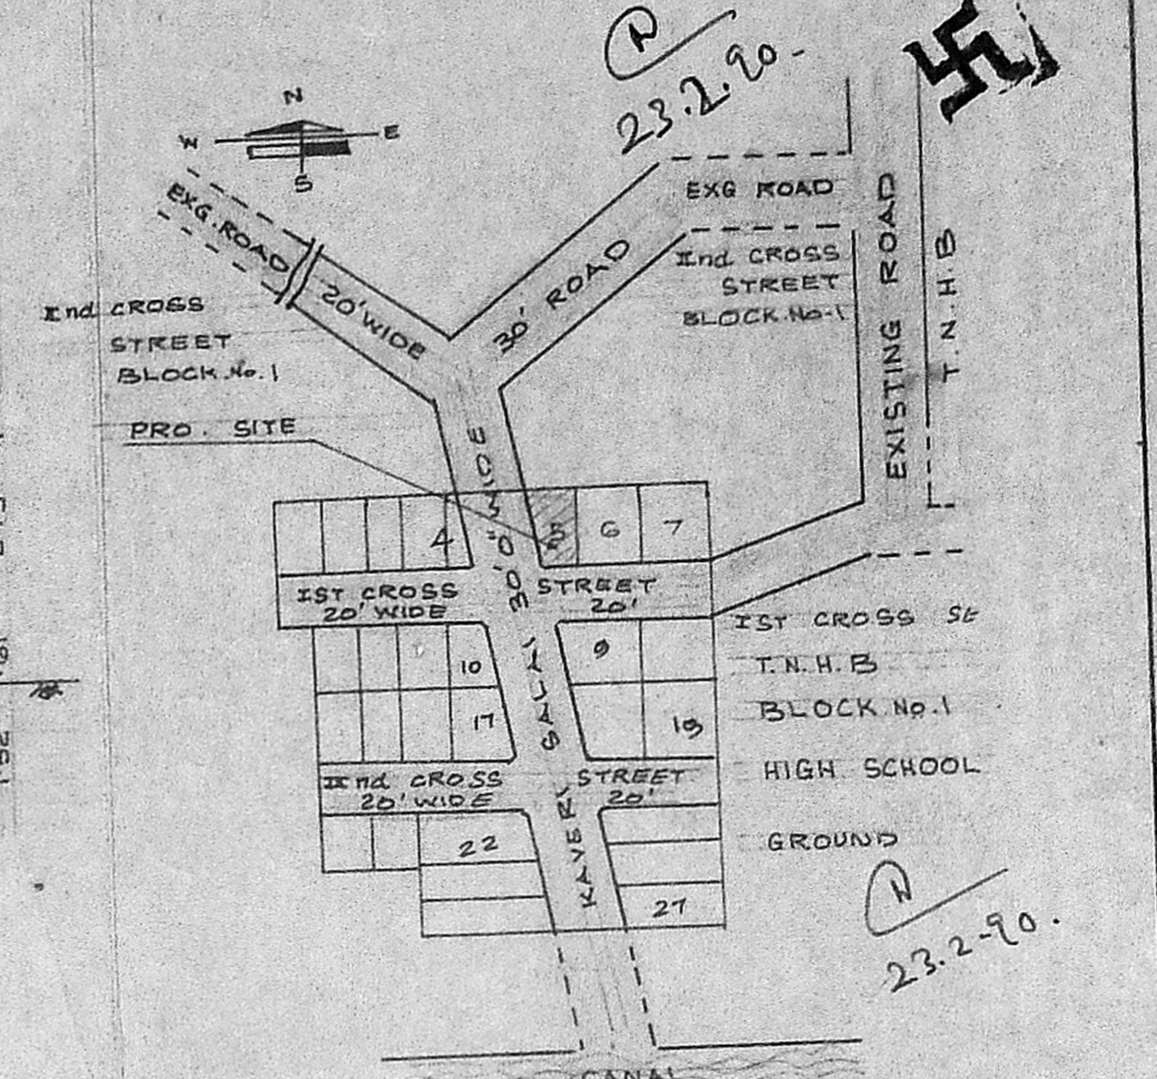

KEY PLAN NOT TO SCALE

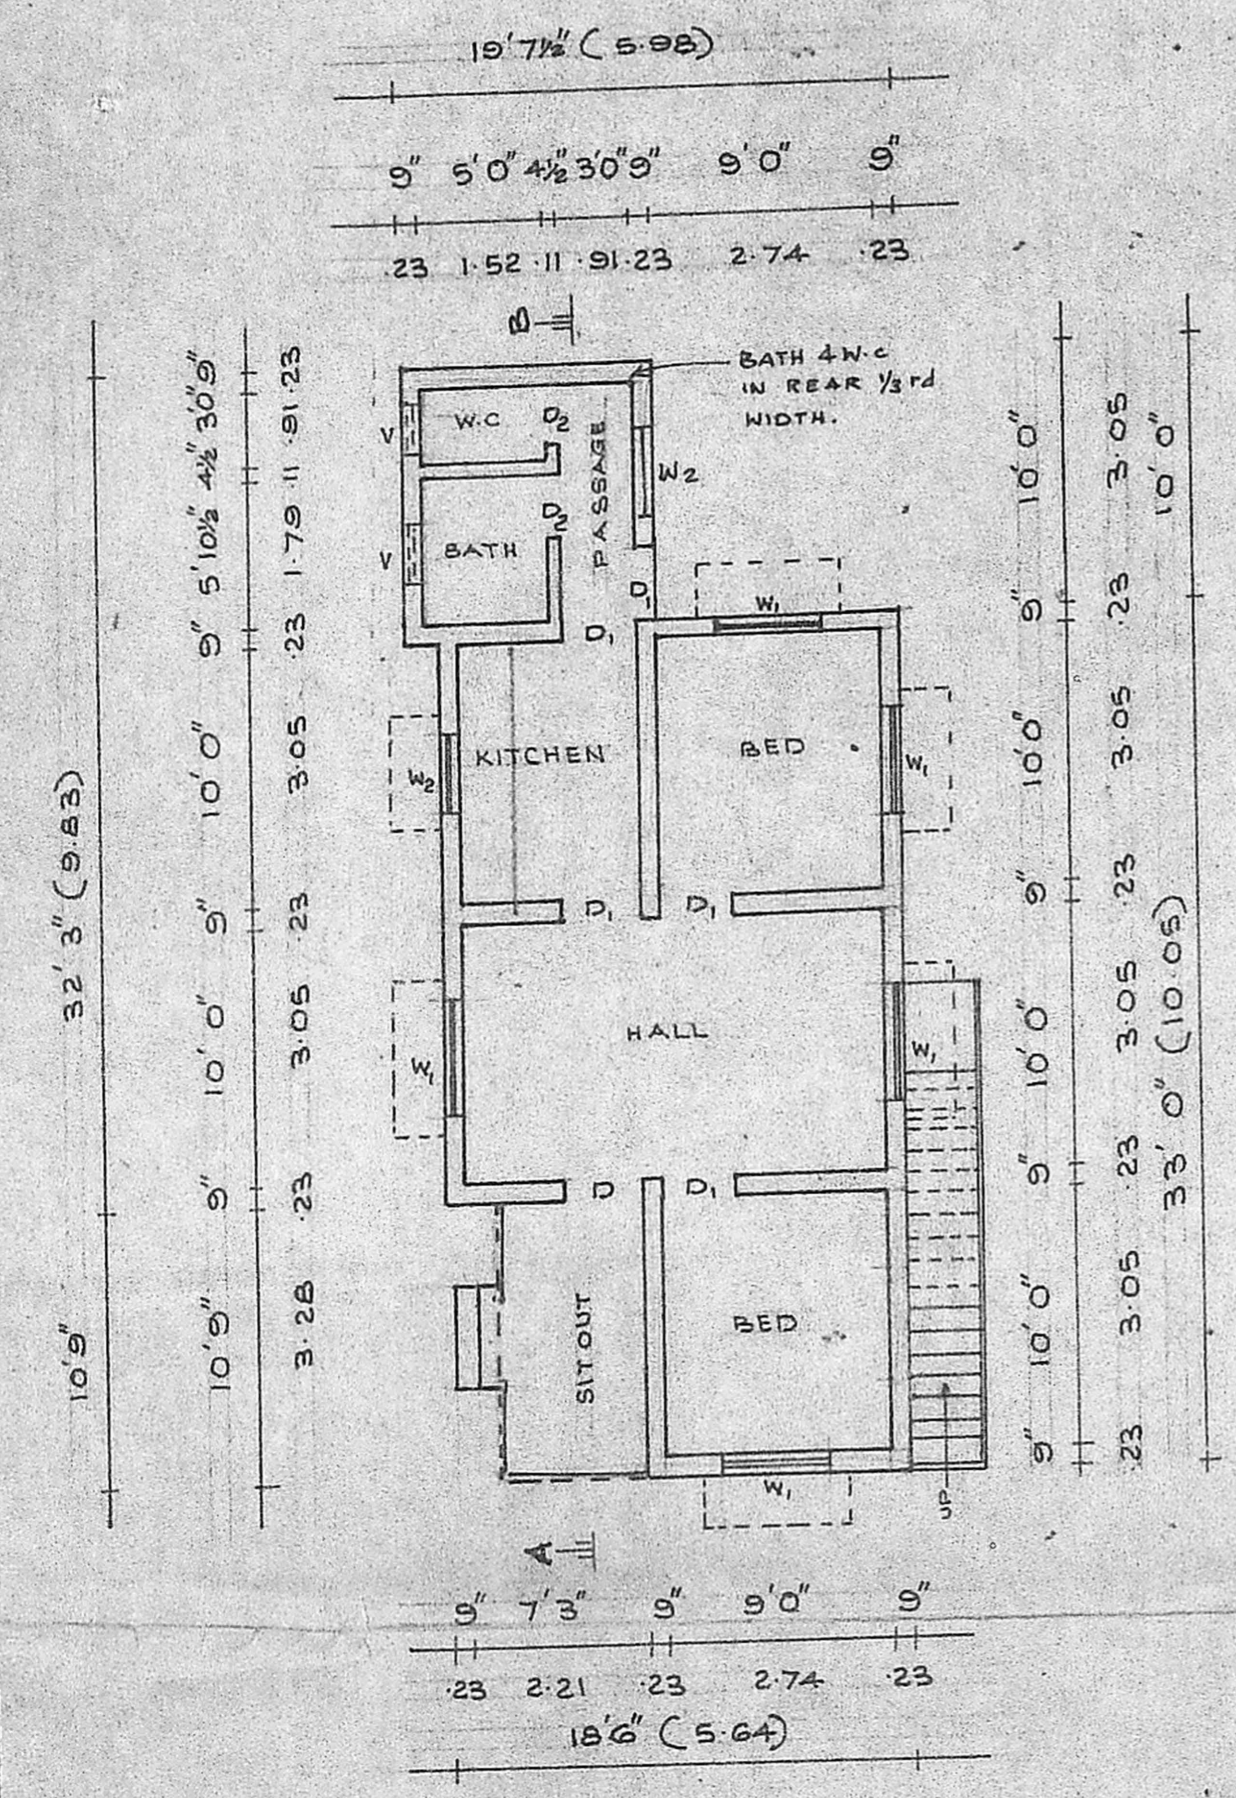


PLAN

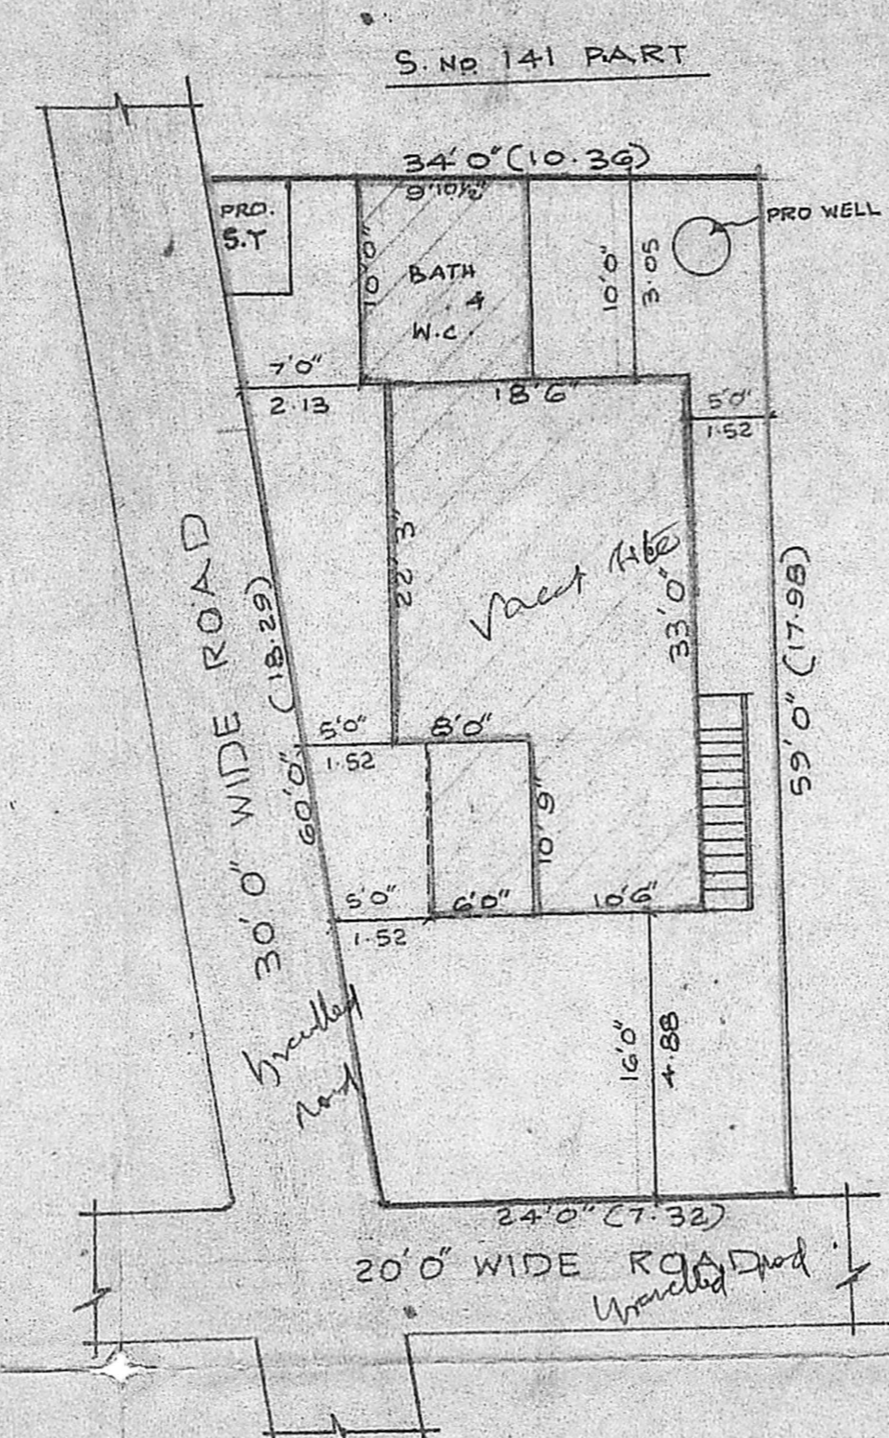


SITE PLAN

SCALE 1"=12'0" (1:175)

Planning Permit No. A 1553/90
APPROVED
 SUBJECT TO THE CONDITIONS IN THIS OFFICE AFTER.
 No. A 1730/90 E 27.11.90
 S. Jayaram
 22.11.90
 FOR MEMBER SECRETARY
 MADRAS METROPOLITAN
 DEVELOPMENT AUTHORITY
 MADRAS - 600 008

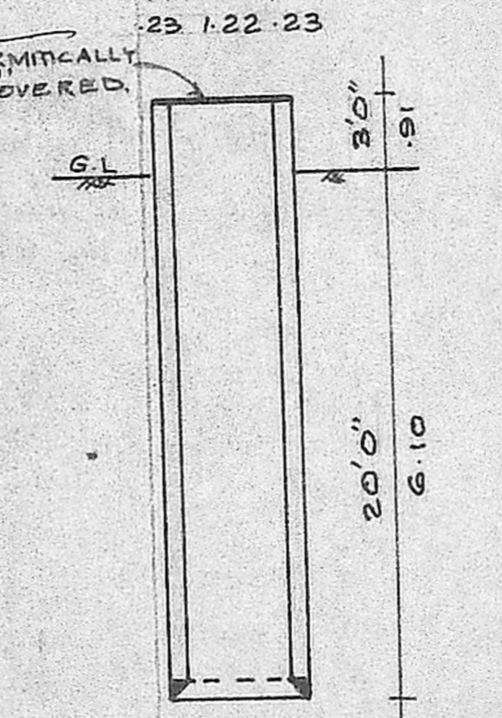

SECTION OF WELL

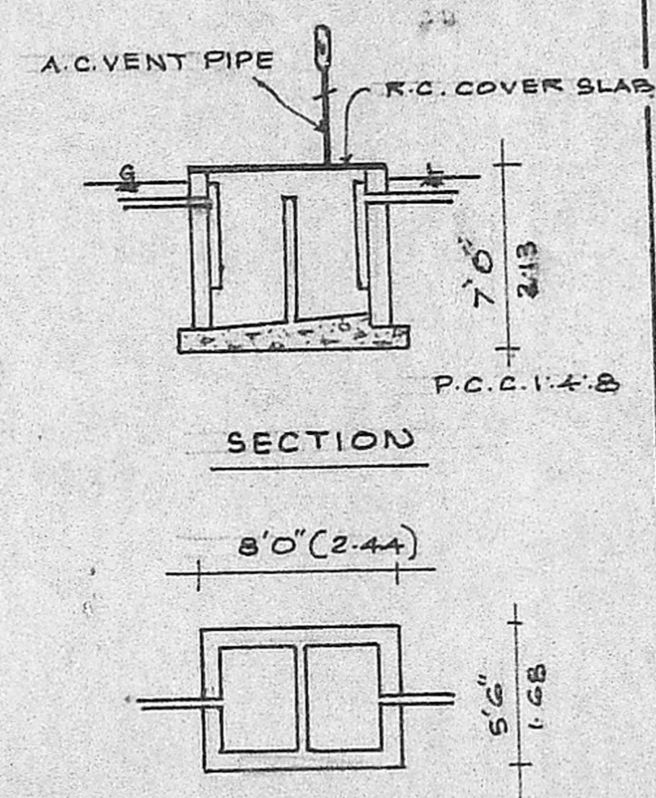

PLAN OF SEPTIC TANK

PLOT AREA	: 1726 SQ. FT.	160.35 SQ.M
PLINTH AREA	: 624 SQ. FT.	57.97 SQ.M
SITOUT AREA	: 65 SQ. FT.	6.04 SQ.M
PLOT COVERAGE	: 40%	

PLAN SHOWING THE PROPOSED CON-
 STRUCTION OF A RESIDENTIAL BUILDING
 AT PLOT No. 5, SURVEY No. 142/B & 141/B,
 OF GANDHI NAGAR, KODUNGAIYUR
 VILLAGE No. 31, DIV. No. 1. MADRAS-51
 SCALE 1"=8'0" (1:100) (R.S. No. 141/10)

SPECIFICATIONS :
 FOUNDATIONS AND LEVELLING COURSE ARE IN P.C.C. 1:4:8 MIX. BRICK WORKS ARE IN C.M. 1:5 MIX. R.C.C. WORKS ARE IN C.M. 1:2:4 MIX. PLASTERING THE WALLS IN C.M. 1:4 MIX. CEILING AND FLOOR FINISHING IN C.M. 1:3 MIX. WEATHERING COURSE WITH TWO LAYERS OF FLAT TILES LAID IN C.M. 1:4 MIX. DOORS AND WINDOWS ARE WELL SEASONED WOOD WITH TWO COATS OF ENAMEL PAINT. WHITE OR COLOURWASHING FOR THE WALLS

SCHEDULE OF JOINERIES :

D ₁ DOOR	3'3" x 7'0" (1.00 x 2.13)
D ₂ DOOR	3'0" x 7'0" (0.91 x 2.13)
D ₃ DOOR	2'6" x 7'0" (0.76 x 2.13)
W ₁ WINDOW	4'6" x 4'6" (1.37 x 1.37)
W ₂ WINDOW	3'0" x 4'6" (0.91 x 1.37)
V VENTILATOR	2'6" x 2'0" (0.76 x 0.6)

[Symbol] : PROPOSAL
 [Symbol] : ROADS
 [Symbol] : BOUNDARY LINE

OWNER : (K. M. SUNDARAM.)

V. BALASUBRAMANI, B. Arch. M.C.A.,
ARCHITECT
 Licenced Surveyor Reg. No: P. A. 161
 CORPORATION OF MADRAS
 No. 3, Paper Mills Road, First Floor,
 NEAR PERAMBUR CHURCH, MADRAS-11.
ENGINEER.