



PLAN SHOWING THE PROPOSED SUB-DIVISION & PROPOSED CONSTRUCTION OF RESIDENTIAL BUILDING AT PLOT NO: 11-B, BRINDAVAN NAGAR LAY-OUT IN R S NO: 118/3, 118/5, 118/6A, OF ERANA VOOR VILLAGE, THIRUVOTTIYUR MUNICIPAL LIMIT. SCALE: 1" = 8'-0" (1CM = 1M)

OWNER: R. SUBBULAKSHMI
W/O. R. RANGANATHAN.

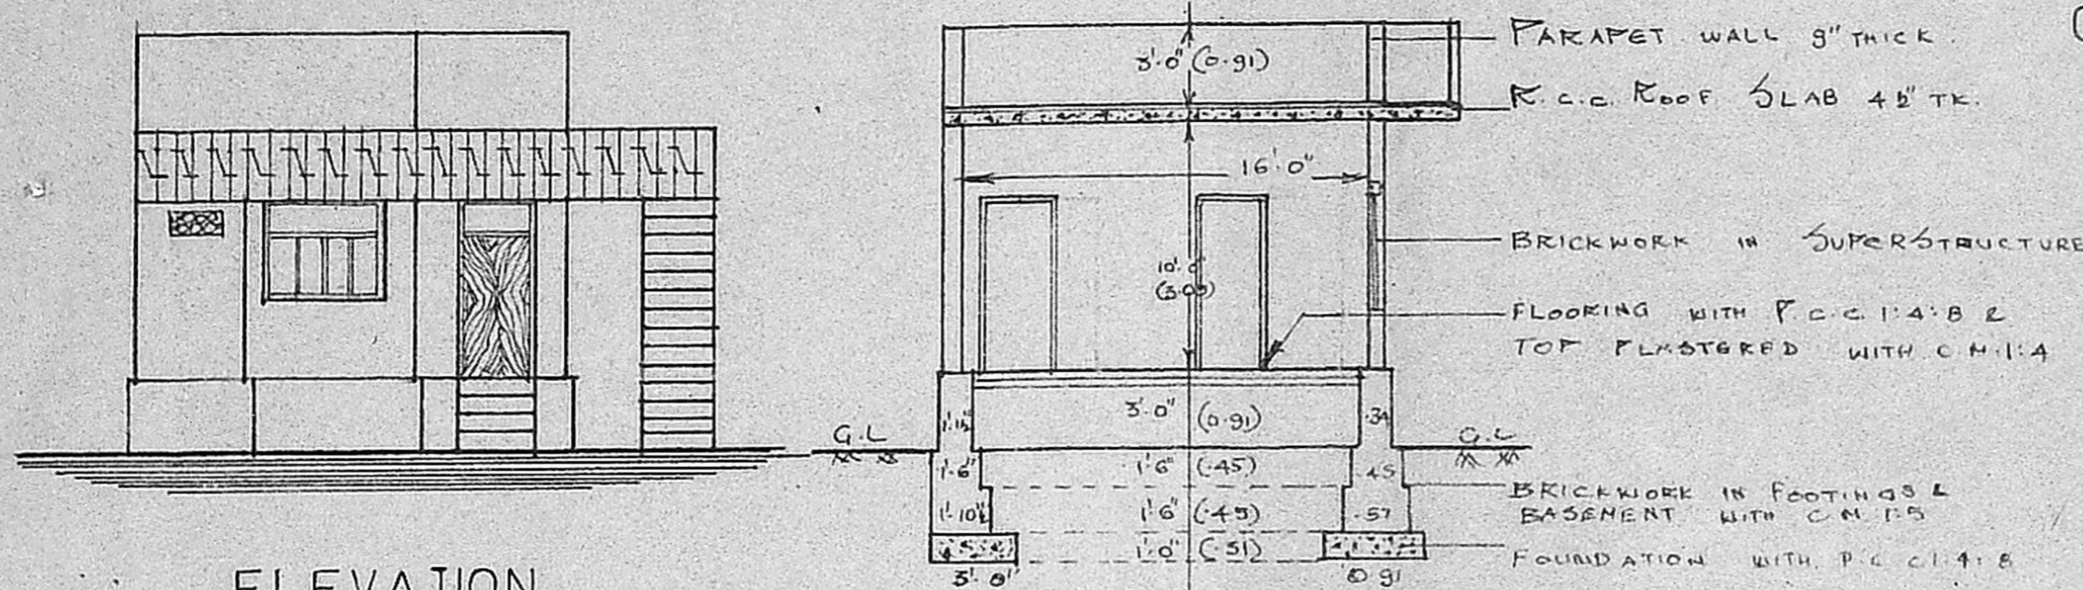

ELEVATION

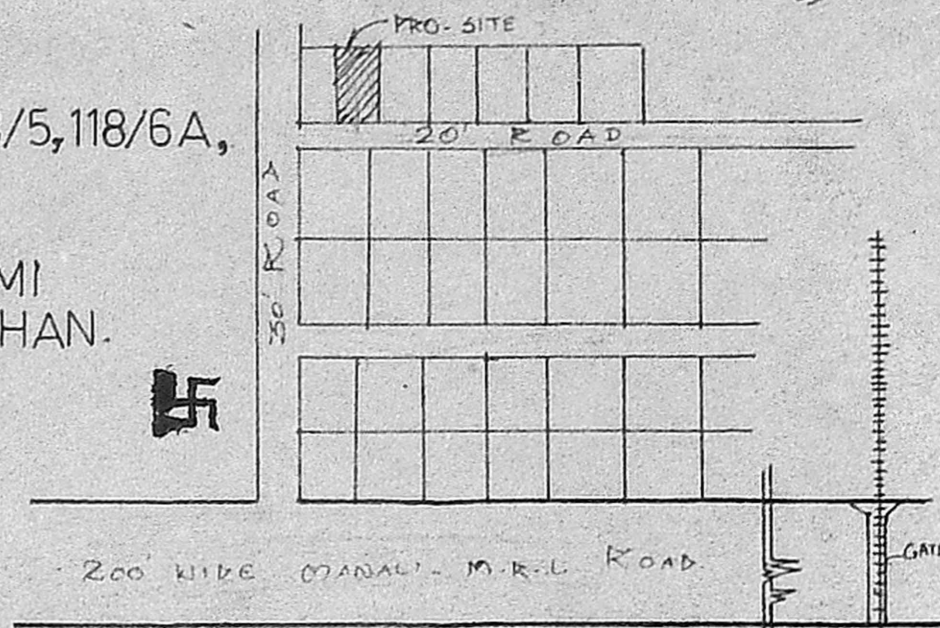


KEY PLAN NOT TO SCALE


Planning Permit No. A/1465/90
APPROVED
SUBJECT TO THE CONDITIONS IN THIS OFFICE LETTER.
No. A/17363/90 Date 8-11-90
o/e S. Jayara 2.11.90
FOR MEMBER SECRETARY
MADRAS METROPOLITAN
DEVELOPMENT AUTHORITY
MADRAS - 600 008.

SECTION ON A A

A/17363/90
m.d. 07/09/90
R.S.No 118/4

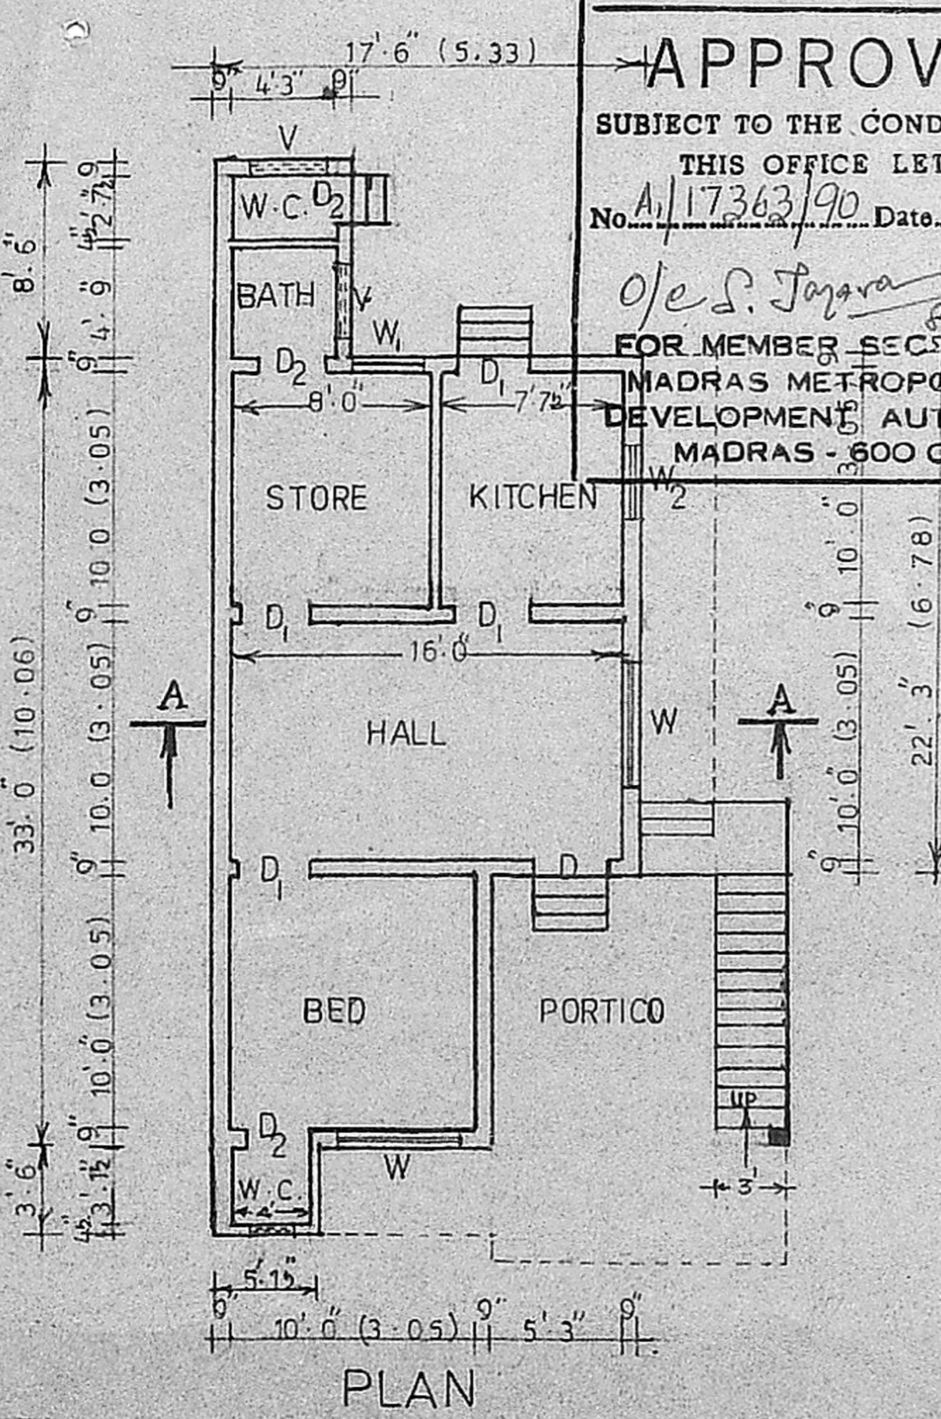


PLAN

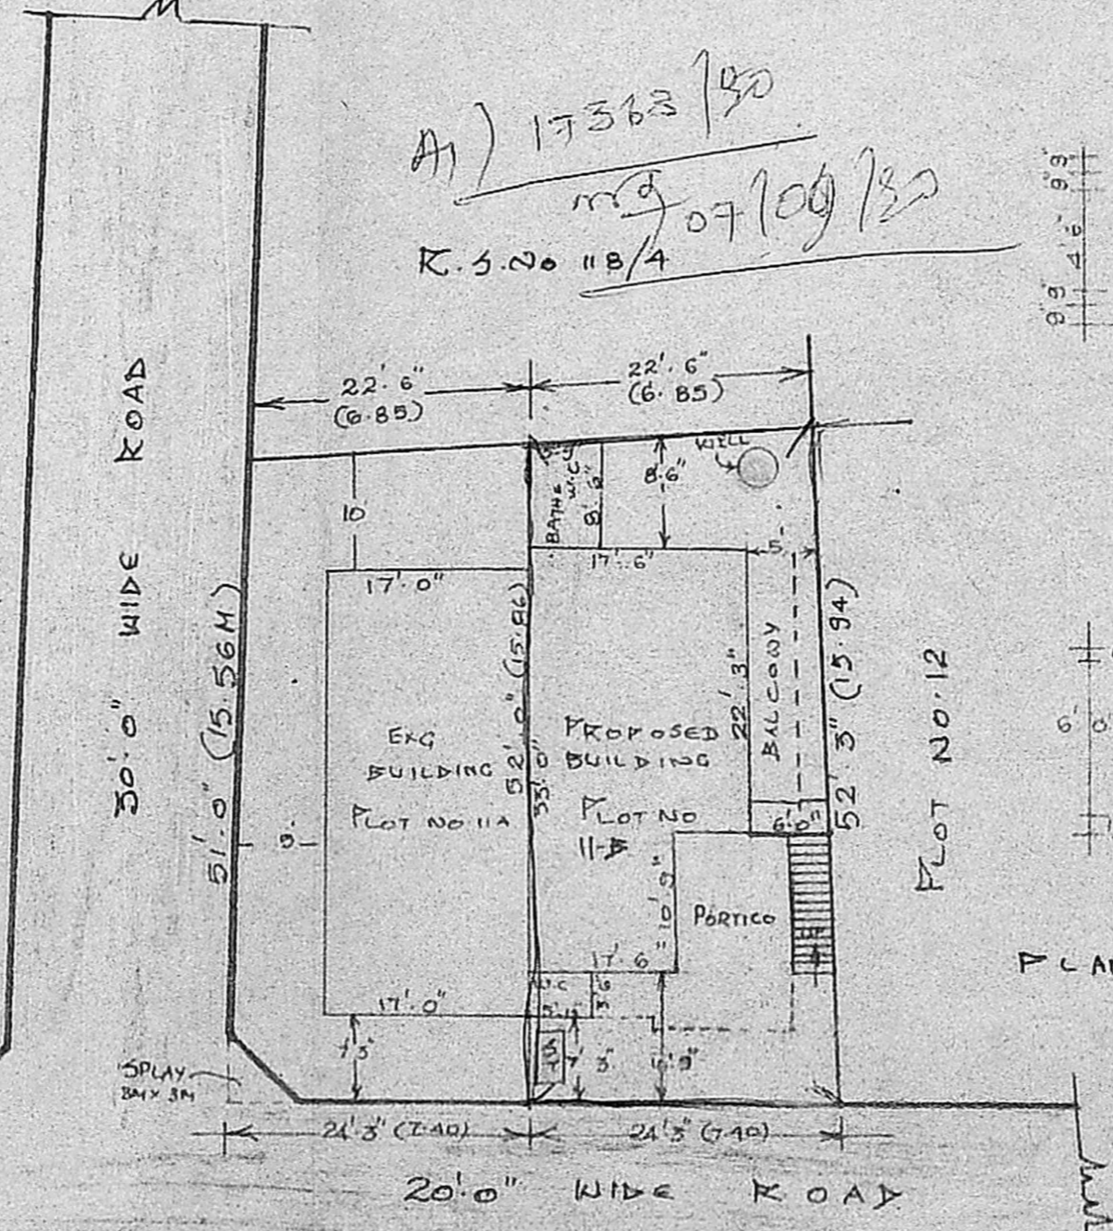

SITE PLAN
SCALE: 1" = 16'-0"

R. BALAJI
OWNER

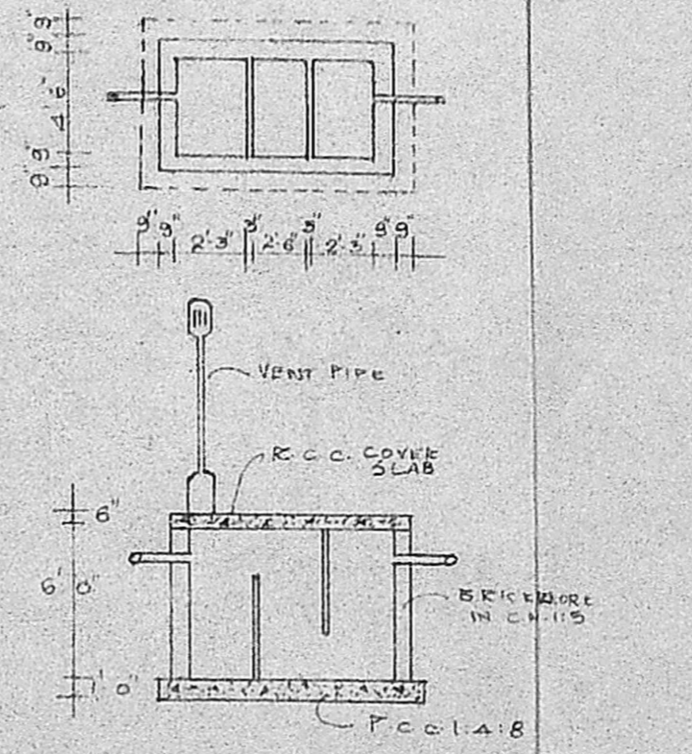

PLAN & SECTION OF SEPTIC TANK

JOINERY DETAILS

D	DOOR	3'3" x 7'0"	(1.00 x 2.13)
D	DOOR	3'0" x 7'0"	(0.91 x 2.13)
D	DOOR	2'6" x 6'0"	(0.75 x 1.83)
W	WINDOW	5'0" x 4'0"	(1.52 x 1.22)
W ₁	WINDOW	4'0" x 4'0"	(1.22 x 1.22)
W ₂	WINDOW	3'0" x 3'0"	(0.91 x 0.91)
V	VENTILATOR	3'0" x 2'0"	(0.91 x 0.61)
AREA OF THE SITE: 1183 SFT (109.90 M ²)			
PLINTH AREA OF PRO BLG: 578 SFT (53.69 M ²)			
AREA OF THE OPEN SITE: 605 SFT (56.20 M ²)			
PLOT COVERAGE: 48% F.S.I.: 0.48			
PROPOSED SHOWN ROAD SHOWN 			

M. Balakrishna
N. Balasubramanian, U.C.E.
LICENSED SURVEYOR,
THIRUVOTTIYUR MUNICIPALITY,
Off: No. 125, T. H. Road,
KALADIPET, MADRAS-600 019
Res: 40/8, Vasantha Nagar 4th St.,
KALADIPET, MADRAS-600 019
LICENSED SURVEYOR

APPROVAL