




PLAN SHOWING THE PROPOSED CONSTRUCTION OF RESIDENTIAL BUILDING AT PERUMAL KOIL STREET, S.N. 383/2 OF ALAPPAKKAM, MADURAVOYAL, SAIDAPET TALUK.

SCALE: 8 FEET TO AN INCH

*R.P. Plan.*


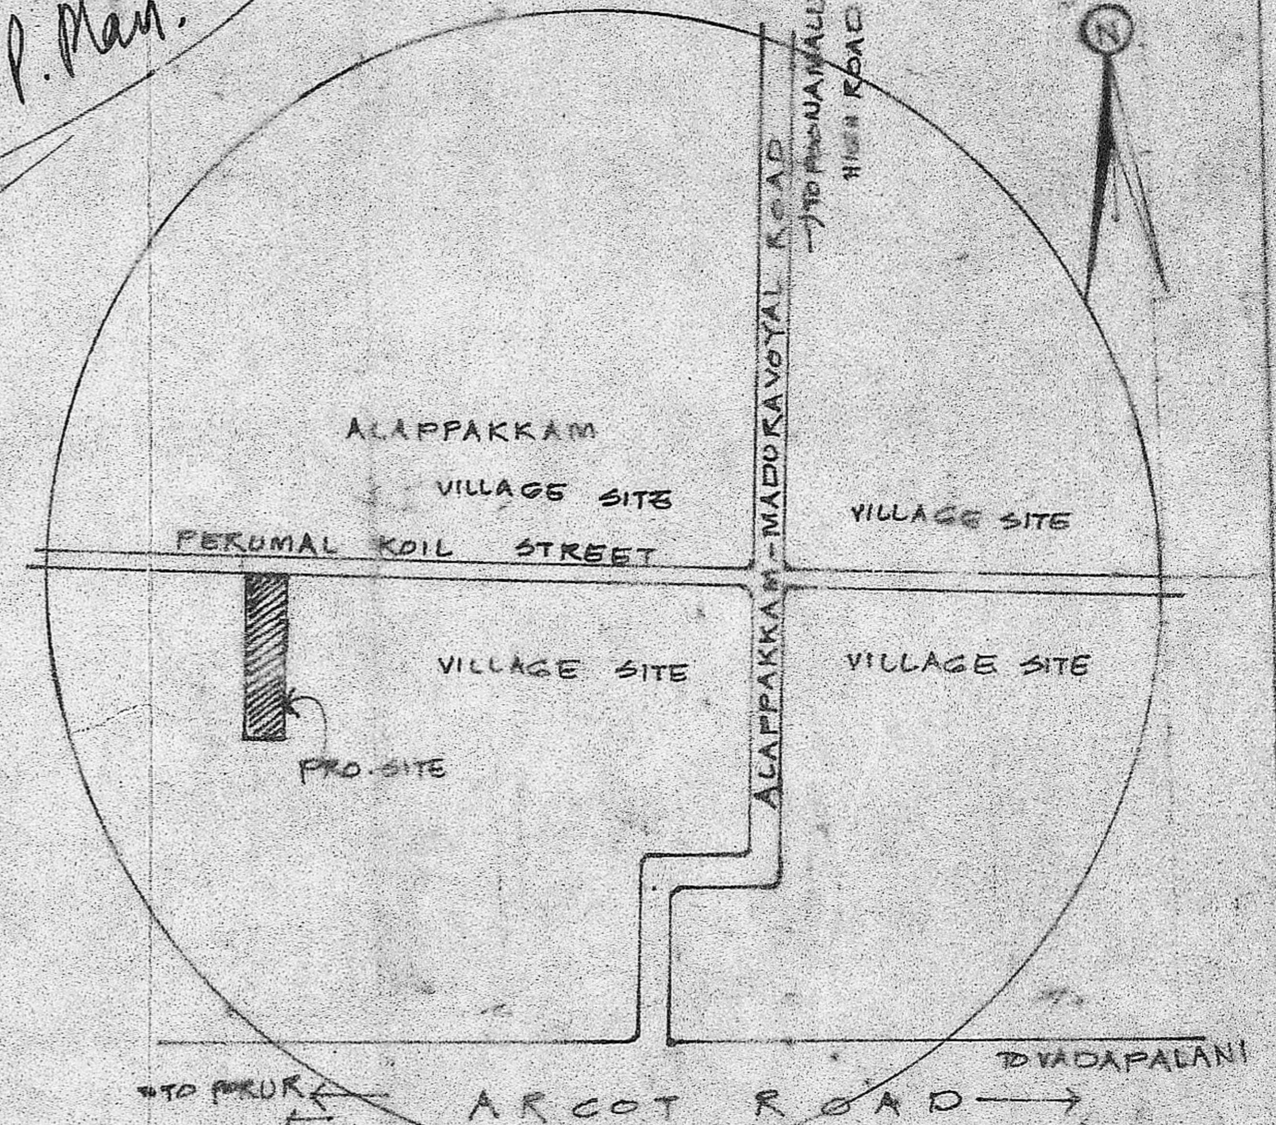


PLOT AREA ; 21 1/2 cents (809 m<sup>2</sup>)  
 BUILDING AREA ; 141 m<sup>2</sup>  
 PROPOSED SHOWN  
 EXISTING ROAD SHOWN

OWNER SIG.  
 K. VENUGOPAL  
 ABE (Rtd)  
 CONSULTING CIVIL ENGINEER  
 LICENSE SURVEYOR CLASS I  
 CORPORATION OF MADRAS  
 3, NEELAKANDAN STREET  
 NENBAMBAKKAM TARE AREA  
 MADRAS 600 034




Planning Permit No. A/294/90  
**FRONT ELEVATION APPROVED**  
 SUBJECT TO THE CONDITIONS IN THIS OFFICE LETTER.  
 No. P.D. A. 1/1753/90 D. 2/12/90  
 PARAPET WALL  
 WEATHERING COURSE  
 FOR MEMBER SECRETARY  
 MADRAS METROPOLITAN DEVELOPMENT AUTHORITY  
 MADRAS - 603 003.

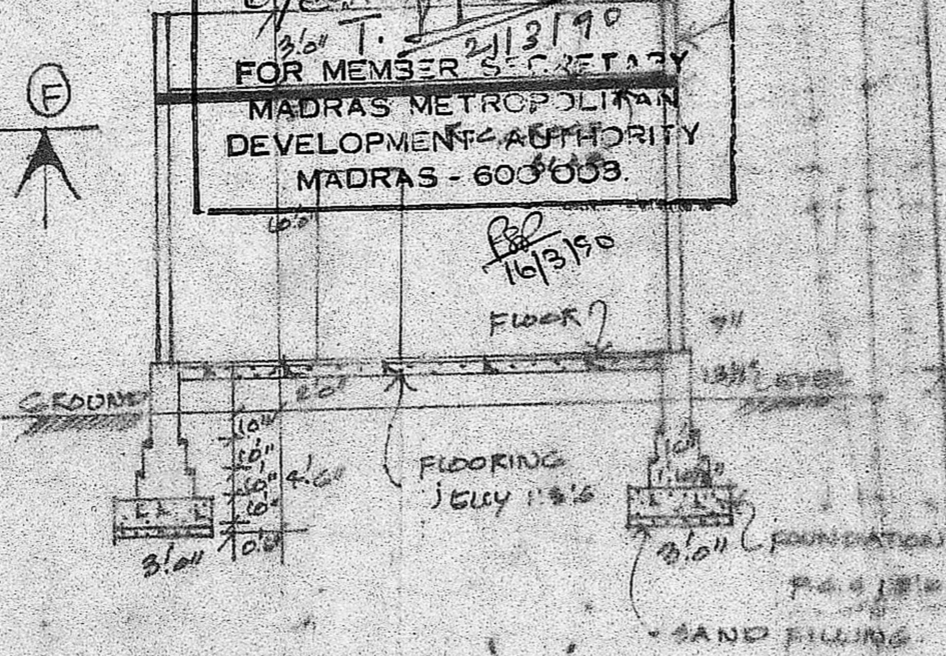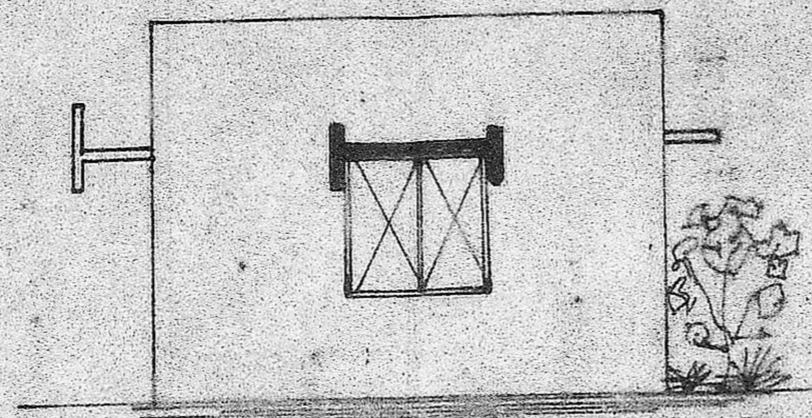

SECTION 5F

SITE PLAN  
 scale: 1"=16'

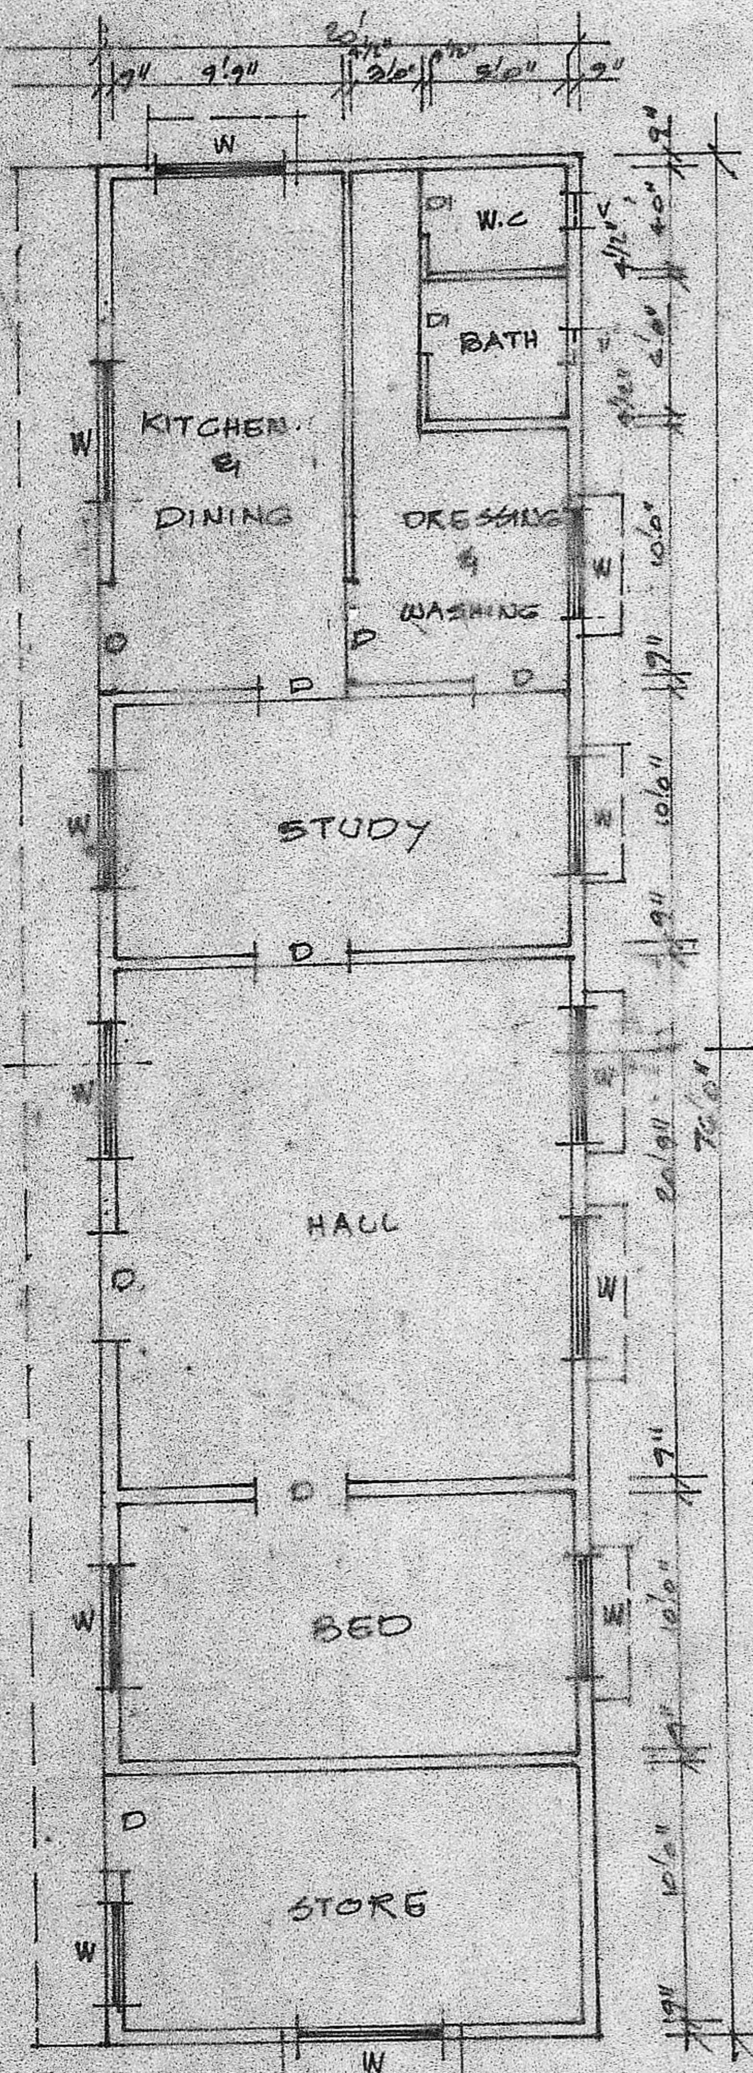

PLAN