



FRONT ELEVATION

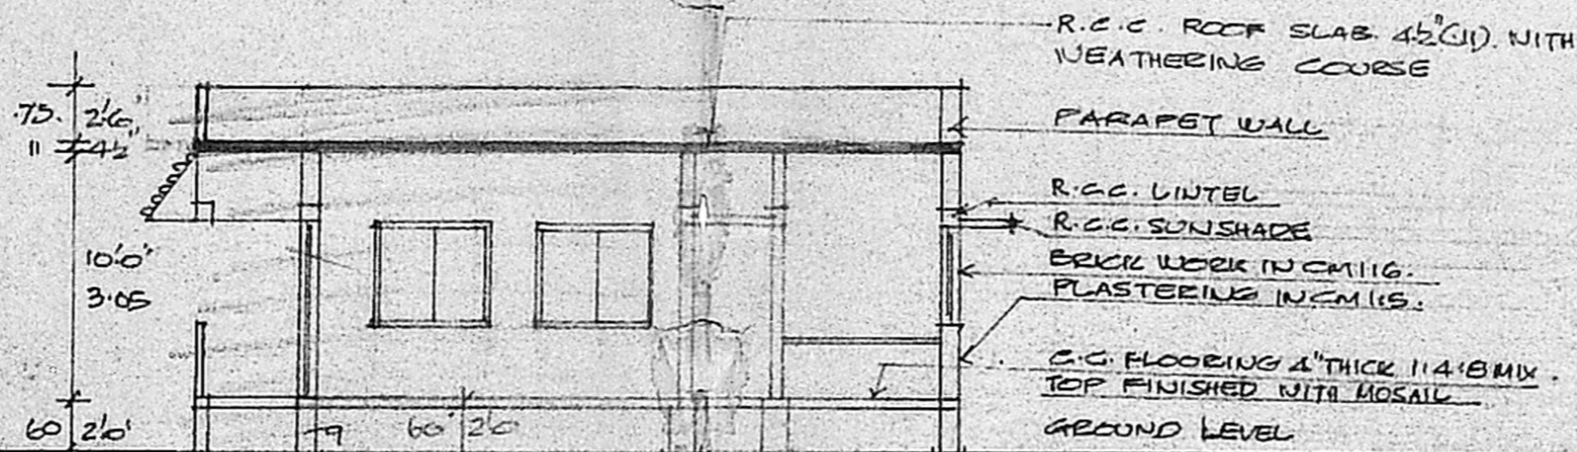


CROSS SECTION ON AB

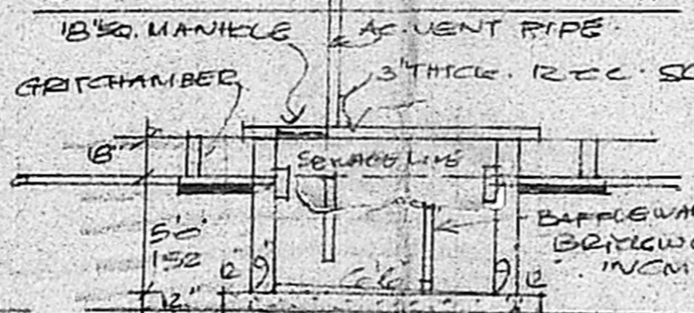


DETAILS OF SEPTIC TANK


Planning Permit No. A/1417/90
APPROVED
 SUBJECT TO THE CONDITIONS IN THIS OFFICE LETTER.
 No. A/1911/90 Date 26.10.90
 S. Jayaram
 FOR MEMBER SECRETARY
 MADRAS METROPOLITAN
 DEVELOPMENT AUTHORITY
 MADRAS-600 008.

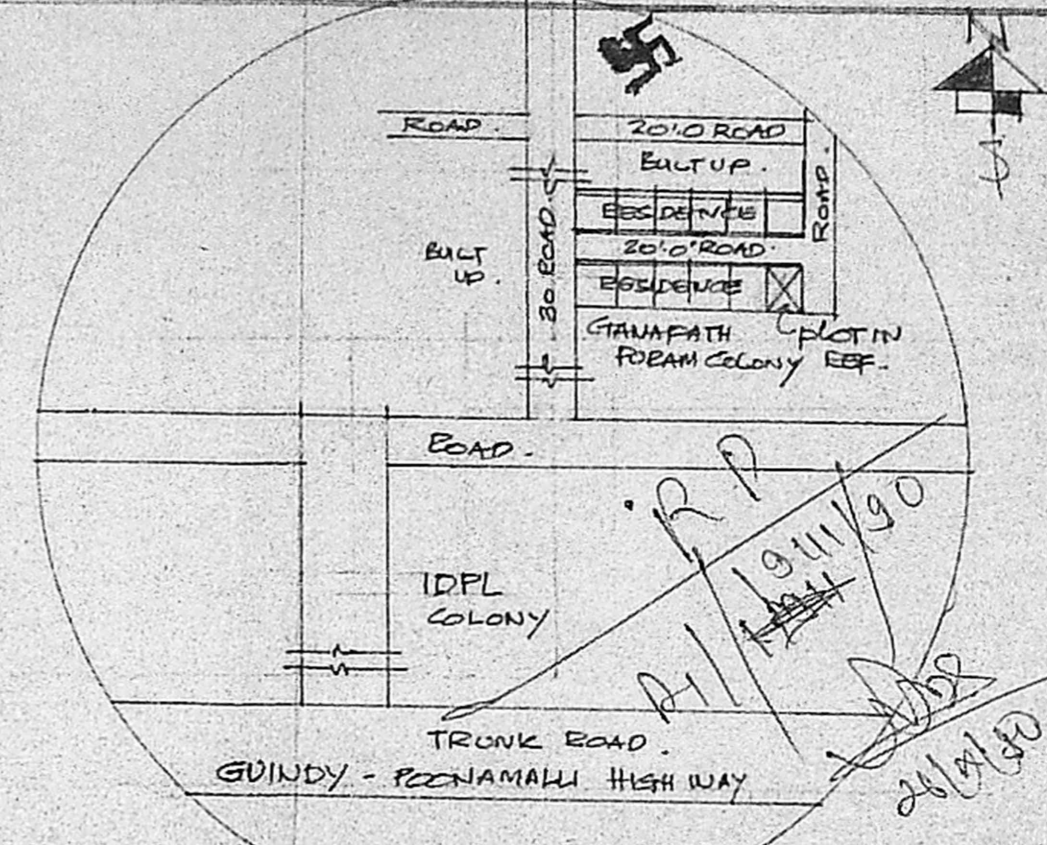

AREA PARTICULARS.		COLOUR INDEX.	
1. PLOT AREA - 1200 SQ FT	111.48 M ²	1. PROPOSALS SHOWN IN RED.	
2. BUILT UP AREA - 600	55.74	2. PLOT BOUNDARY IN BLACK	
3. OPEN SPACE - 600 SQ FT	55.74	3. ROAD AND STREET IN GREEN	
		4. SEWAGE LINE IN REDDOTTED	

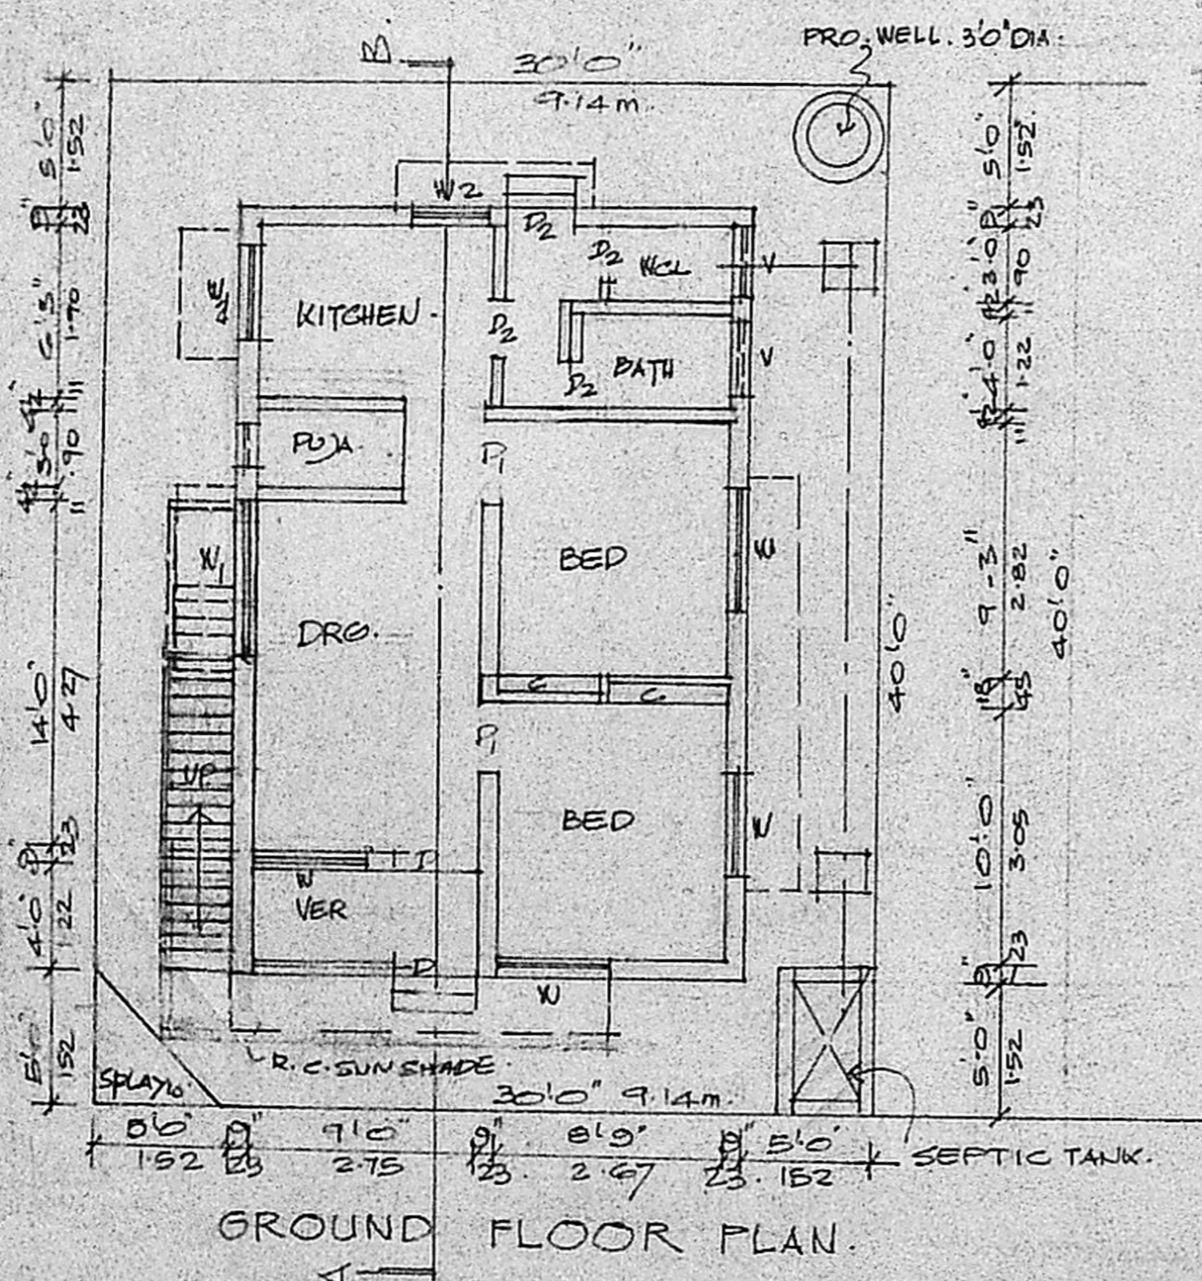

GROUND FLOOR PLAN

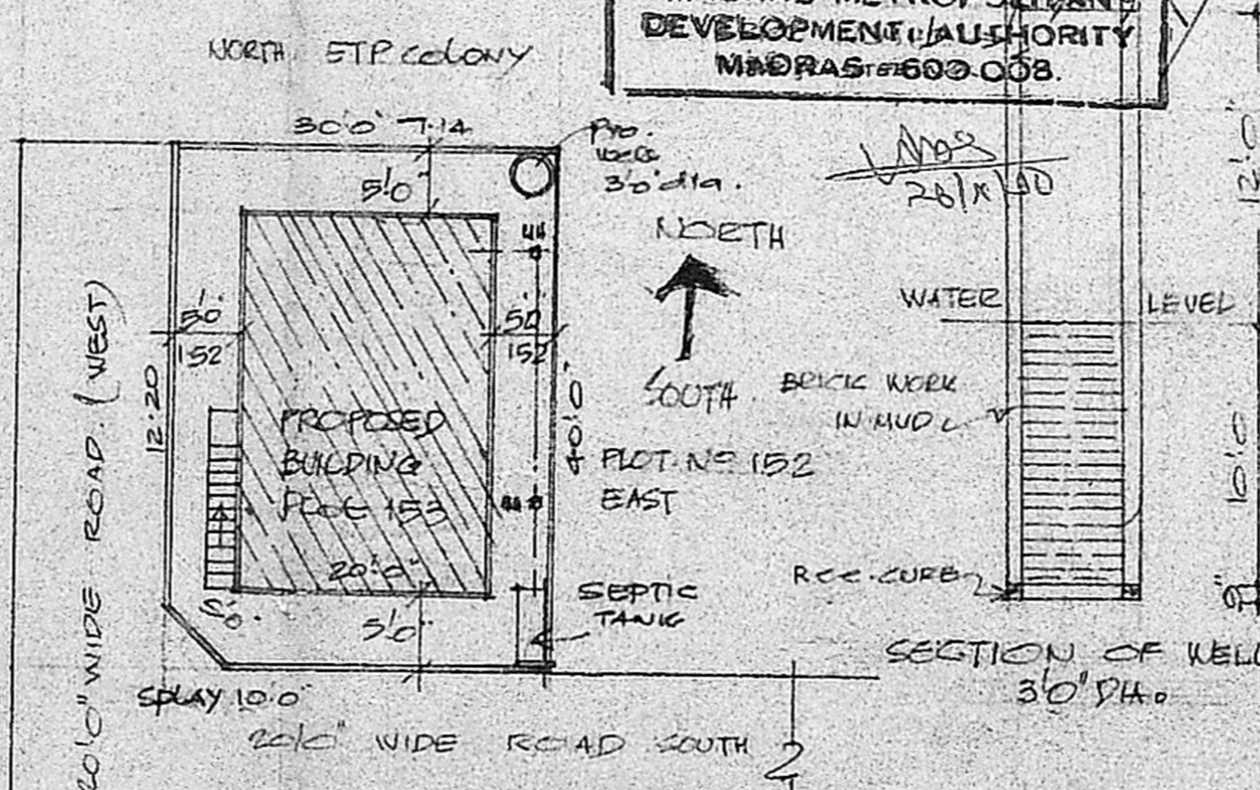

FLOT NO. 153
 SCALE 1 inch = 16' 0"
 SITE PLAN

CODE	SCHEDULE OF JOINERY DESCRIPTION	SIZE FEET	METRIC
D	DOOR PANELLLED.	3'3" x 7'0"	100 x 210
D ₁	DO.	3'0" x 7'0"	90 x 210
D ₂	DO.	2'6" x 7'0"	75 x 210
W	WINDOW WITH GRILL & GLAZED.	6'0" x 4'6"	180 x 135
W ₁	DO.	4'6" x 4'6"	135 x 135
W ₂	DO. PANELLLED.	4'0" x 3'0"	120 x 90
V	VENTILATOR.	3'0" x 2'0"	90 x 60

PLAN SHOWING THE PROPOSED BUILDING IN PLOT NO. 153, IN S. NO. 100, NO. 122 NANDAM, BAKKAM VILLAGE, GANAPATHY PURAM COLONY, SAIDAPET TALUK, CHENNAI PATTU DISTRICT. FOR Smt SARADHA.

SCALE 1" = 8' 0" (1:100)

C. Saradha

SIG. OF OWNER

K. VENUGOPAL
 A.E.E. (Rtd)
 CONSULTING CIVIL ENGINEER,
 LICENSE SURVEYOR CLASS I
 CORPORATION OF M.
 3, NEELAKANDAN STREET
 NUNGAMBAKKAM (LAKE AREA)
 MADRAS
 LICENSED SURVEYOR.