




FRONT ELEVATION

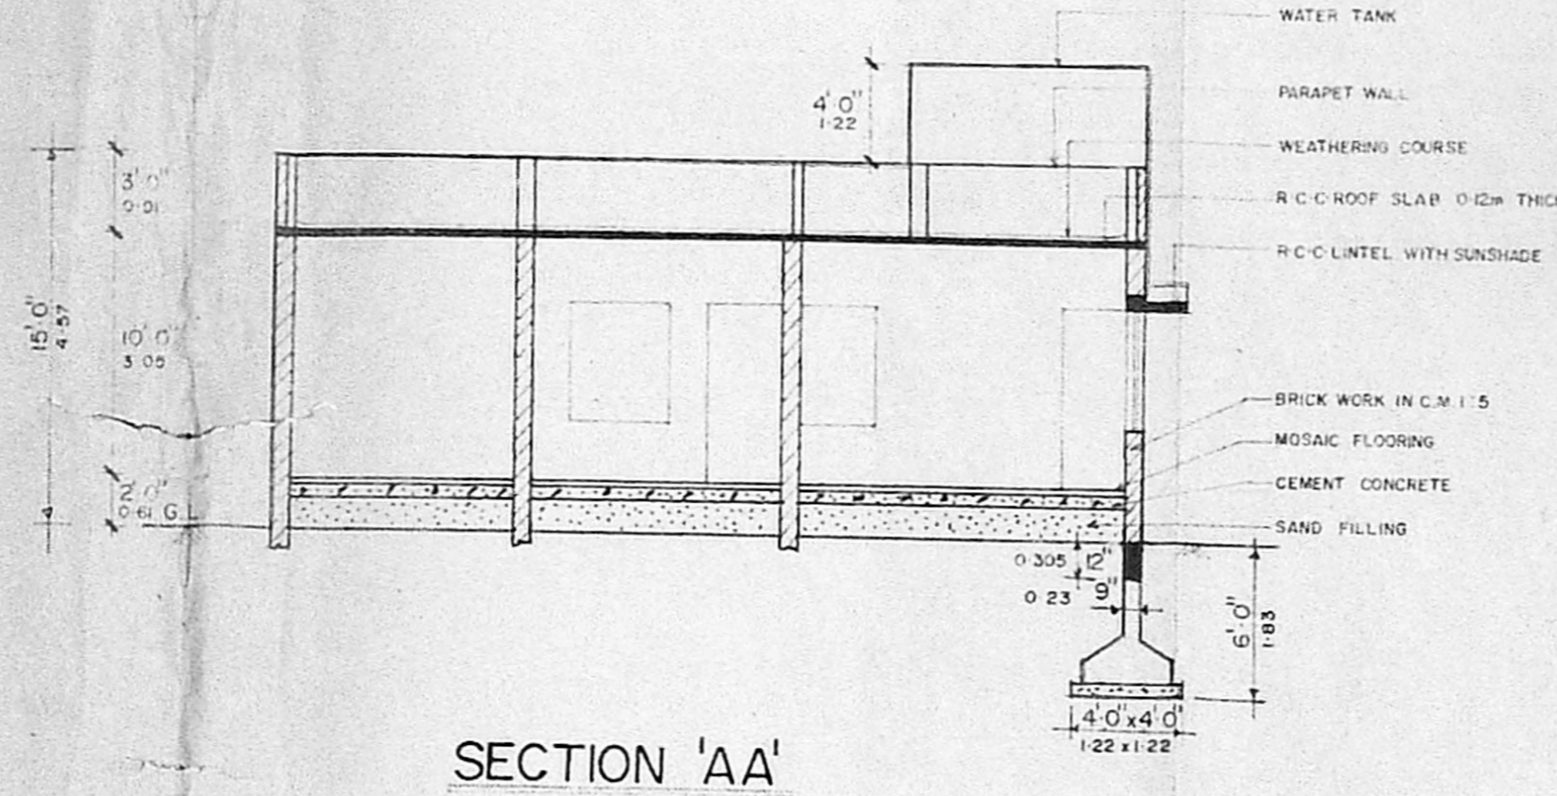


SECTION 'AA'

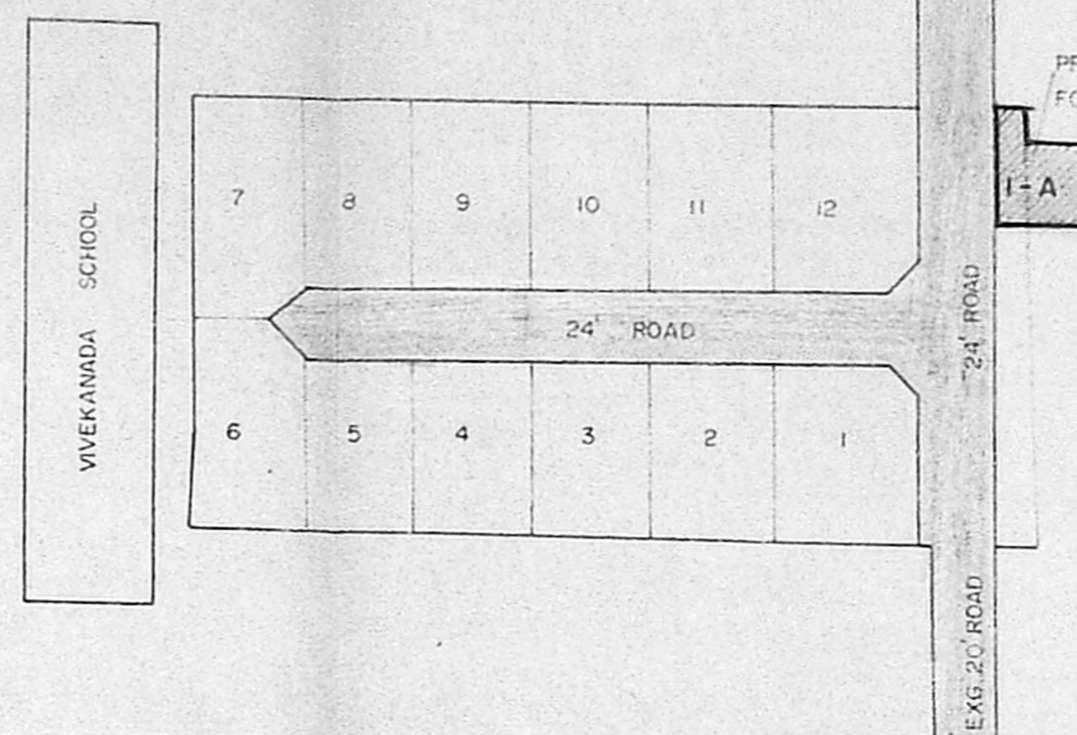

KEY PLAN (NOT TO SCALE)

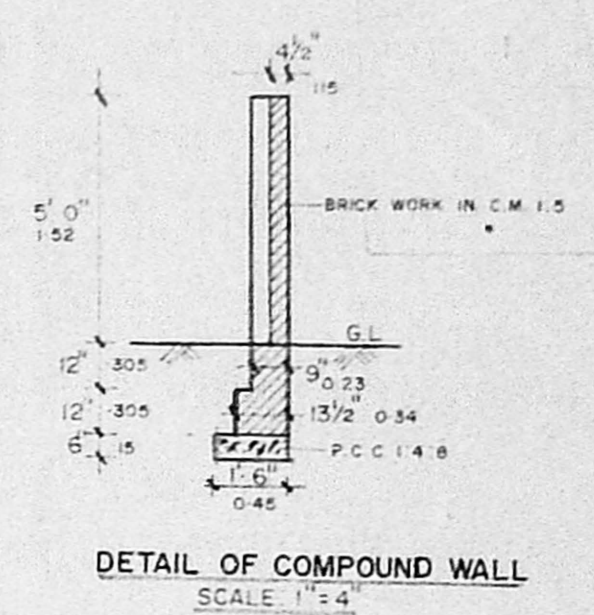


DETAIL OF COMPOUND WALL
SCALE 1"=4'

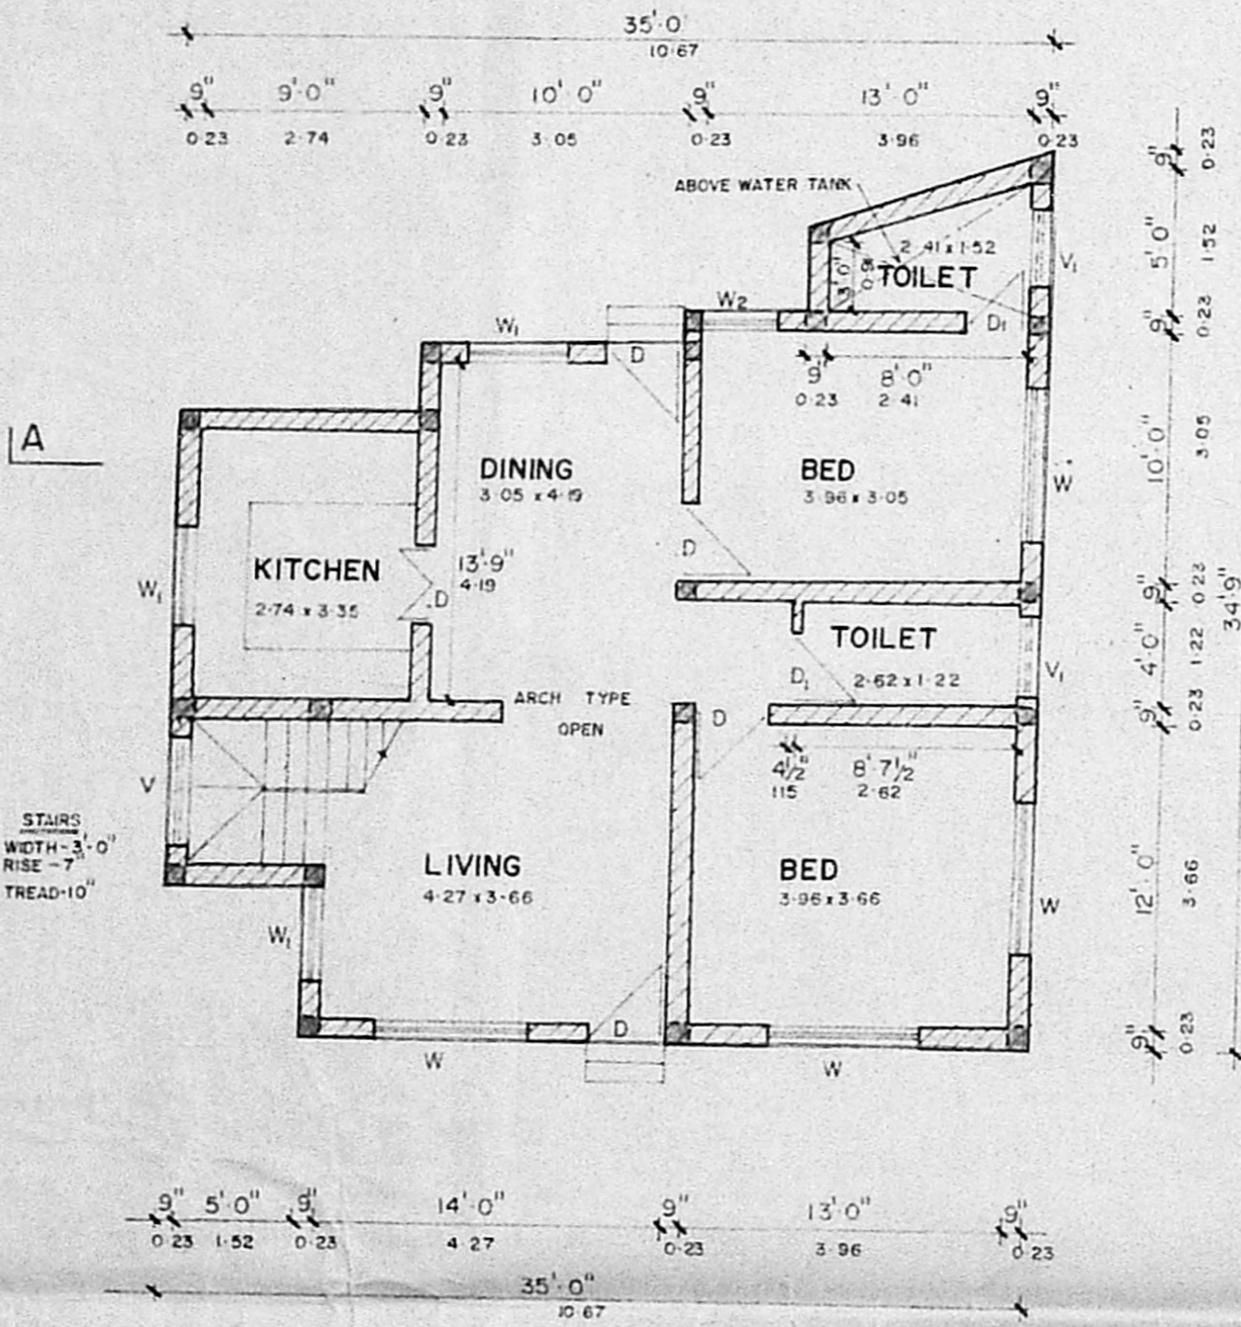

GROUND FLOOR PLAN


SCALE - 1" = 8" (1:100)

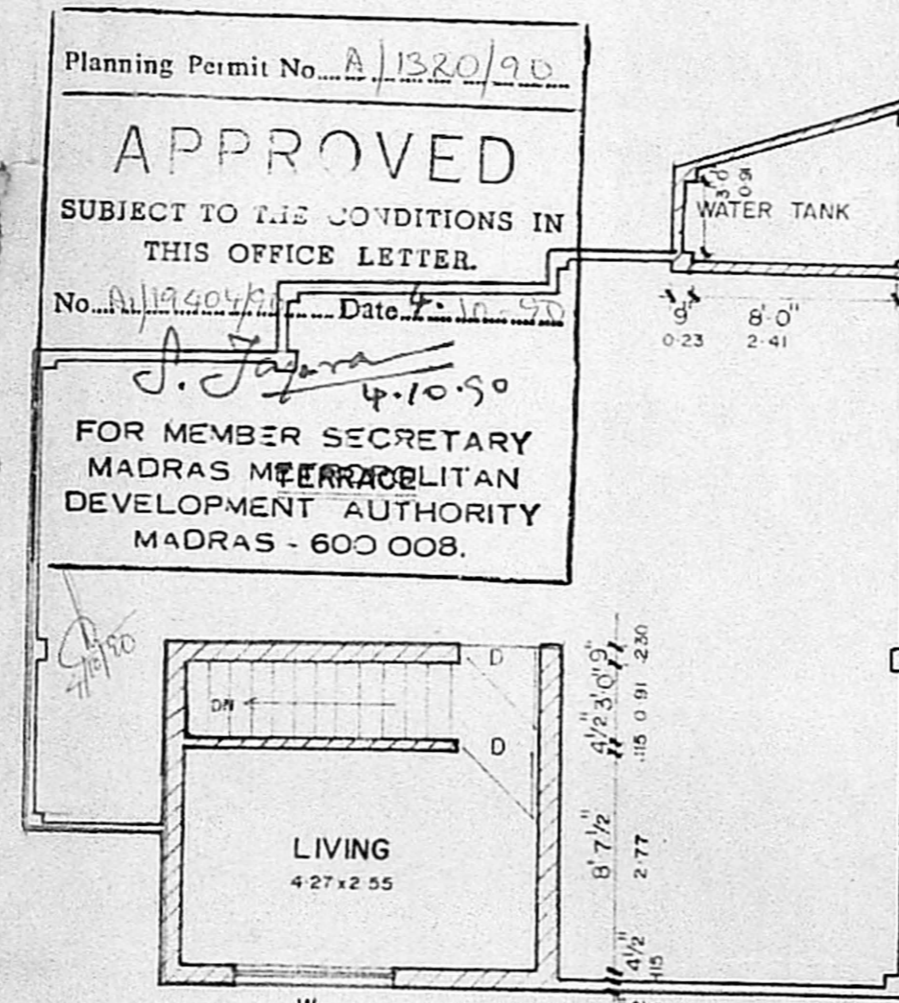


FIRST FLOOR PLAN

SCALE - 1" = 8" (1:100)

Planning Permit No. A/1320/90
APPROVED
SUBJECT TO THE CONDITIONS IN THIS OFFICE LETTER.
No. A/19404/90 Date 7.10.50
S. Jayaram
FOR MEMBER SECRETARY
MADRAS METROPOLITAN
DEVELOPMENT AUTHORITY
MADRAS - 600 008.

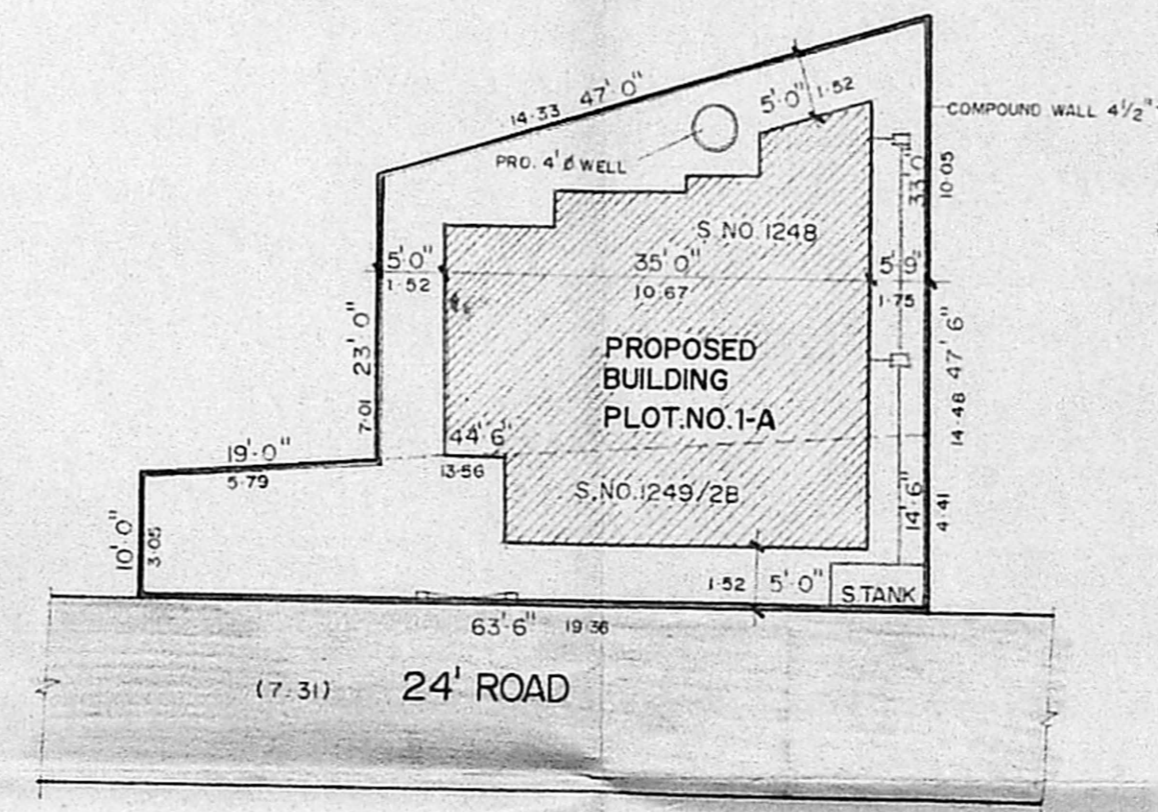

SITE PLAN SCALE 1"=16" (1:200)

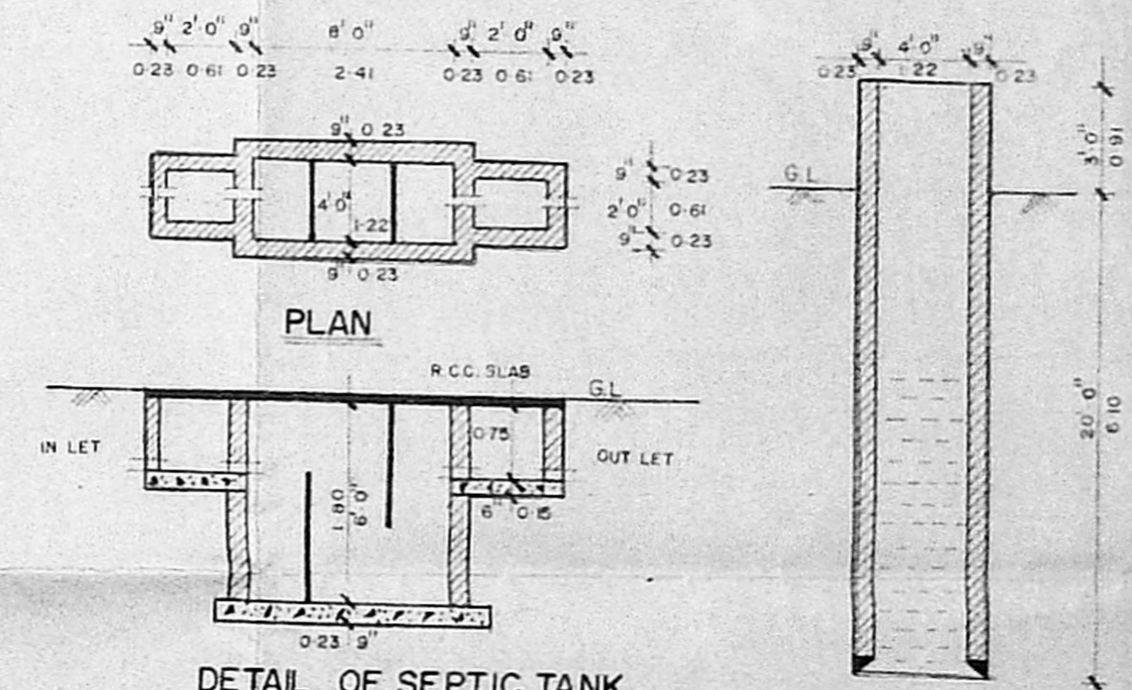

DETAIL OF SEPTIC TANK

DETAIL OF WELL

SCHEDULE OF JOINERY

DOOR	3'-0" X 7'-0"	0.91 X 2.13
DOOR	2'-6" X 7'-0"	0.76 X 2.13
WINDOW	6'-0" X 4'-6"	1.83 X 1.37
WINDOW	4'-0" X 4'-6"	1.22 X 1.37
WINDOW	3'-0" X 4'-6"	0.91 X 1.37
VENTILATOR	4'-6" X 2'-0"	1.37 X 0.61
VENTILATOR	3'-0" X 2'-0"	0.91 X 0.61

STATEMENT OF AREAS

AREA OF THE PLOT	2068 Sq.ft	192.19 Sq.m
GROUND FLOOR	968 Sq.ft	89.96 Sq.m
FIRST FLOOR	209 Sq.ft	19.42 Sq.m

COLOUR INDEX

PROPOSED WORK	
EXISTING ROAD	
PLOT OUT LINE	

R. Harindranath
R. Harindranath
(R. SUDHAKAR.)
(R. HARINDRANATH.)

SIGNATURE OF OWNERS

S. Thiruthi
S. Thiruthi, D.C.E.
LICENSED SURVEYOR,
AND REGISTERED SHIP
NO. 70, STREET,
MOGAVAR,
PADI - MADRAS 600 050.

SIG. OF LICENSED SURVEYOR

PROPOSED HOUSE AT PLOT NO. 1-A S.NO.1249/2B,1248,
SIVANANDA COLONY, KORATTUR, MADRAS-80.
FOR Mr. R.SUDHAKAR & Mr.R.HARINDRANATH.



Rev. plan

A/19404/90

11/1/50