



PLAN SHOWING THE PROPOSED CONSTRUCTION OF RESIDENTIAL BUILDING AT PLOT NO. 83, SAKTHIPURAM LAY-OUT IN R.S NO. 168/10B OF ERANA VOOR VILLAGE, THIRUVOTTIYUR MUNICIPAL LIMIT.

SCALE: 1" = 8'0" (1CM = 1M) OWNER: R. KAVICHANDRAN

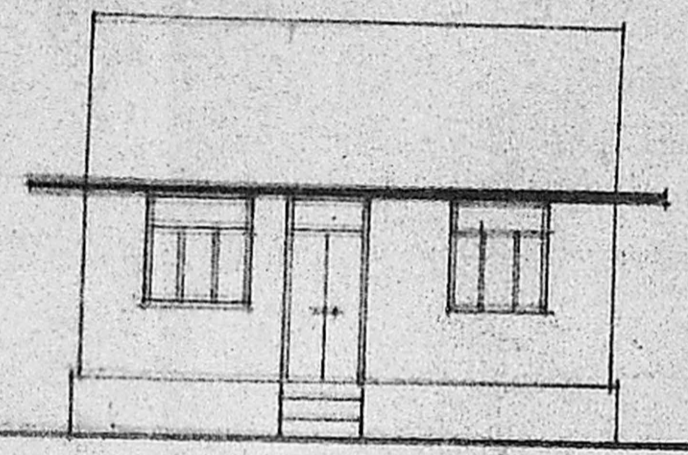


ELEVATION

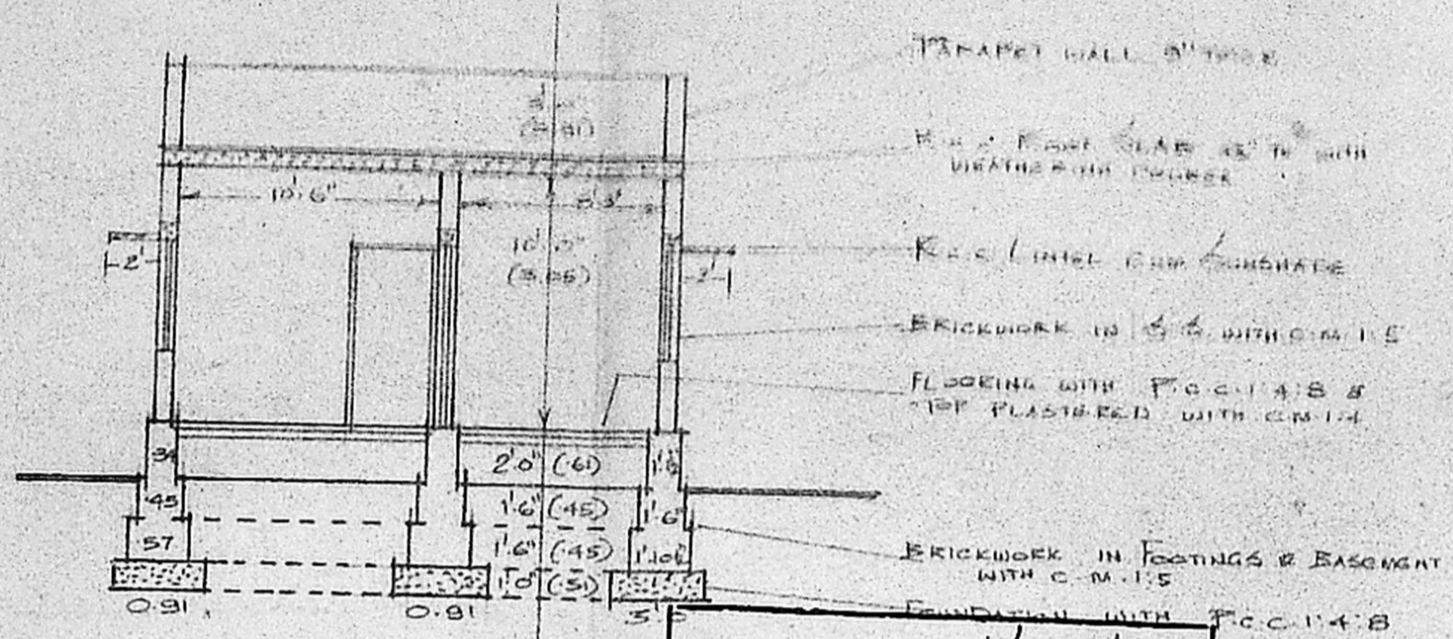


SECTION ON 'AA'

Planning Permit No. A/780/90
APPROVED
 SUBJECT TO THE CONDITIONS IN THIS OFFICE LETTER.
 No. A/1992/90 Date 29-6-90
O. S. Jaya
 FOR MEMBER SECRETARY
 MADRAS METROPOLITAN DEVELOPMENT AUTHORITY
 MADRAS 600 008

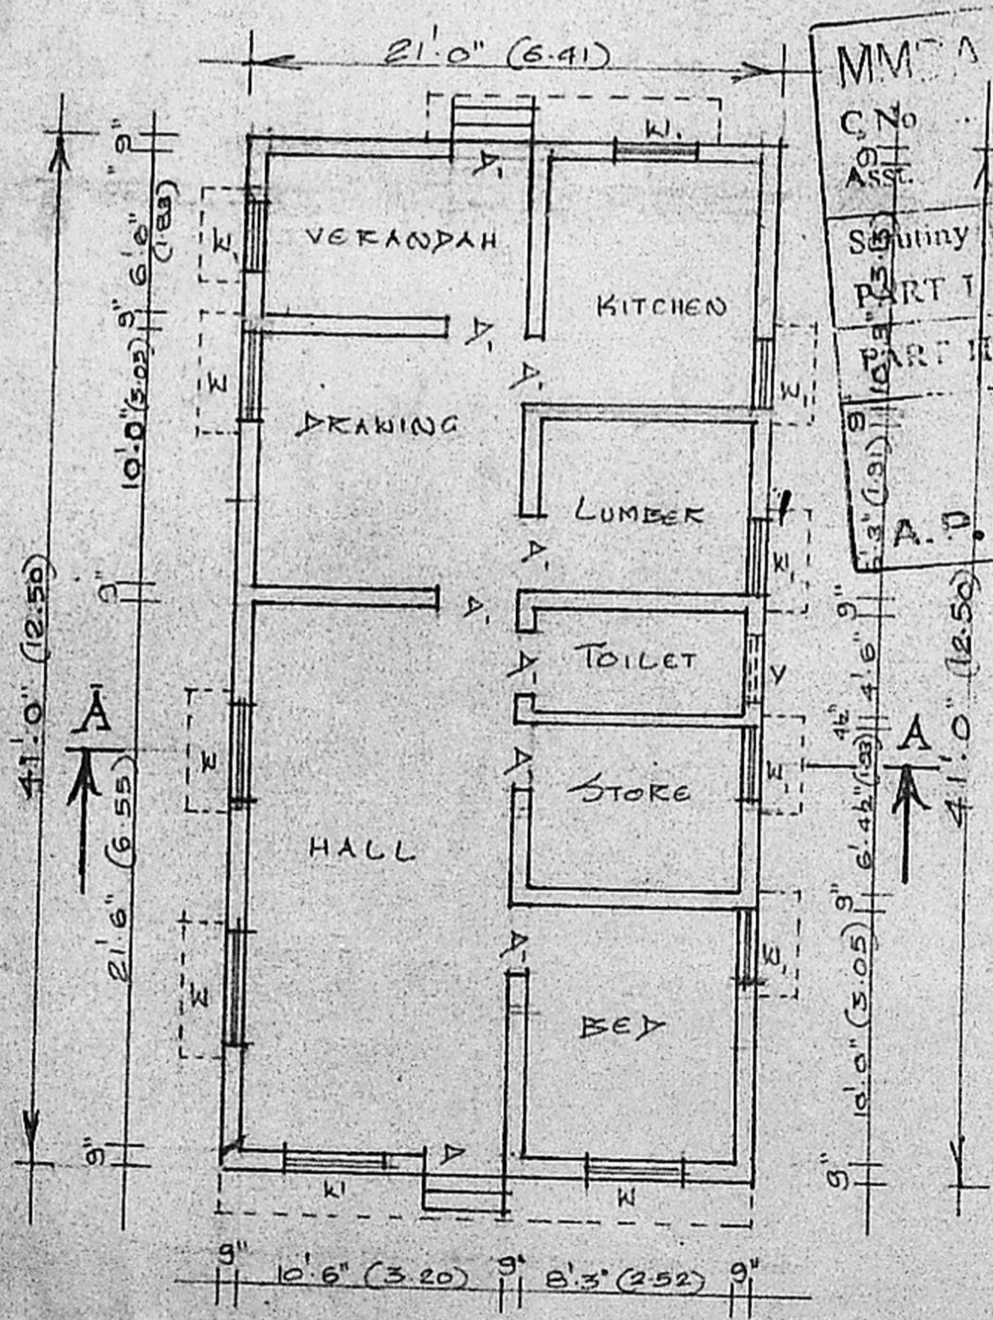


PLAN


MMDA NO. / A/1992/90
 C.No. of Assn.
 Sundry PART I
 PART II
 A.D.
 D.P.

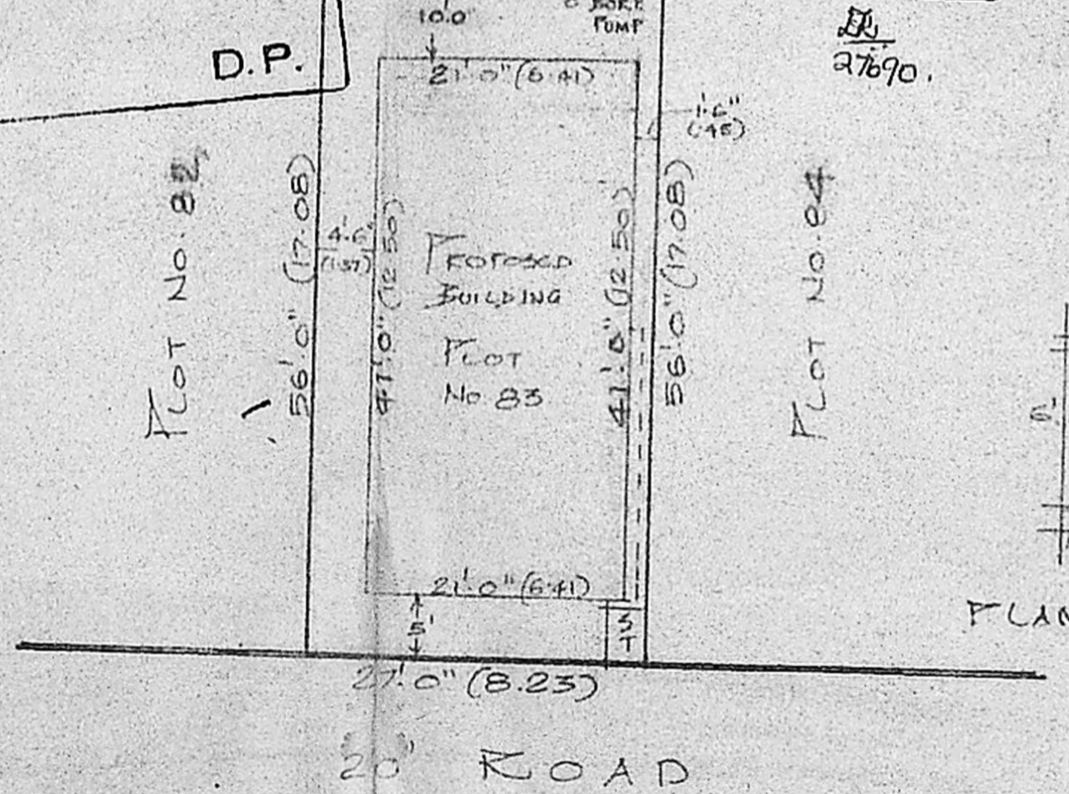

SITE PLAN SCALE: 1" = 16'0"

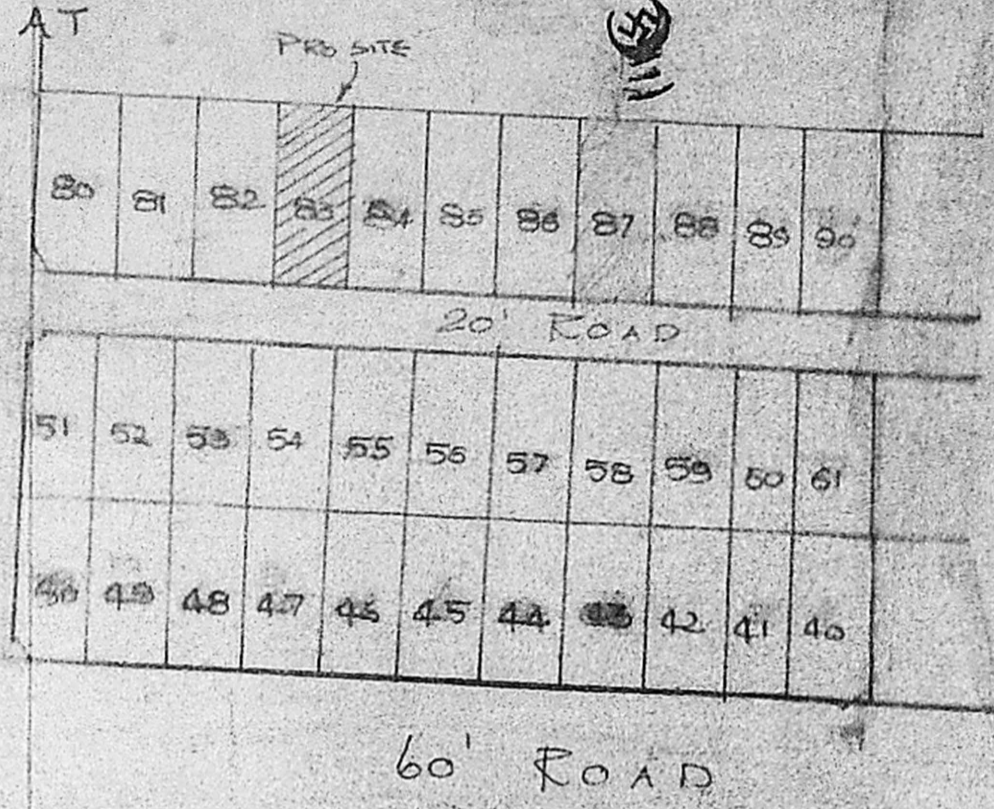

JOINERY DETAILS
 D-DOOR - 3'3" x 7'0" (1.00 x 2.15)
 D₁-DOOR - 3'0" x 7'0" (0.91 x 2.15)
 D₂-DOOR - 2'6" x 6'0" (0.75 x 1.83)
 W-WINDOW - 4'6" x 4'6" (1.37 x 1.37)
 W₁-WINDOW - 3'0" x 4'6" (0.91 x 1.37)
 V-VENTILATOR - 3'0" x 2'0" (0.91 x 0.61)
 AREA OF THE SITE : 1512 SFT (140.47M²)
 FLOOR AREA OF PRO. BLDG : 861 SFT (80M²)
 AREA OF THE OPEN SITE : 651 SFT (60.47M²)
 PLOT COVERAGE : 57% F.S.I. : 0.57
 PRO. SHOWN ROAD SHOWN

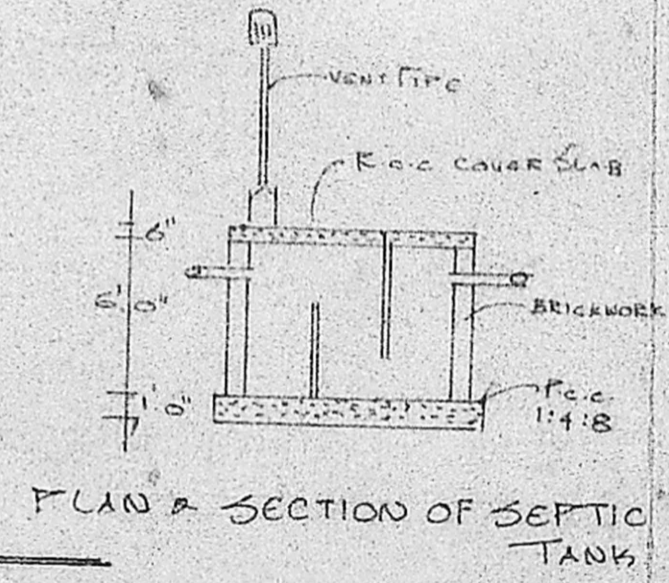

PLAN & SECTION OF SEPTIC TANK

B. Chidambaram
 OWNER
M. Balasubramanian
 M. Balasubramanian, D.C.E.
 LICENSED SURVEYOR,
 THIRUVOTTIYUR MUNICIPALITY,
 Off: No. 1, T.H. Road,
 CALADIPET, MADRAS-600 019
 Res: 40/8, Vasanth Nagar, 4th St.,
 CALADIPET, MADRAS-600 019
 LICENSED SURVEYOR