




FRONT ELEVATION

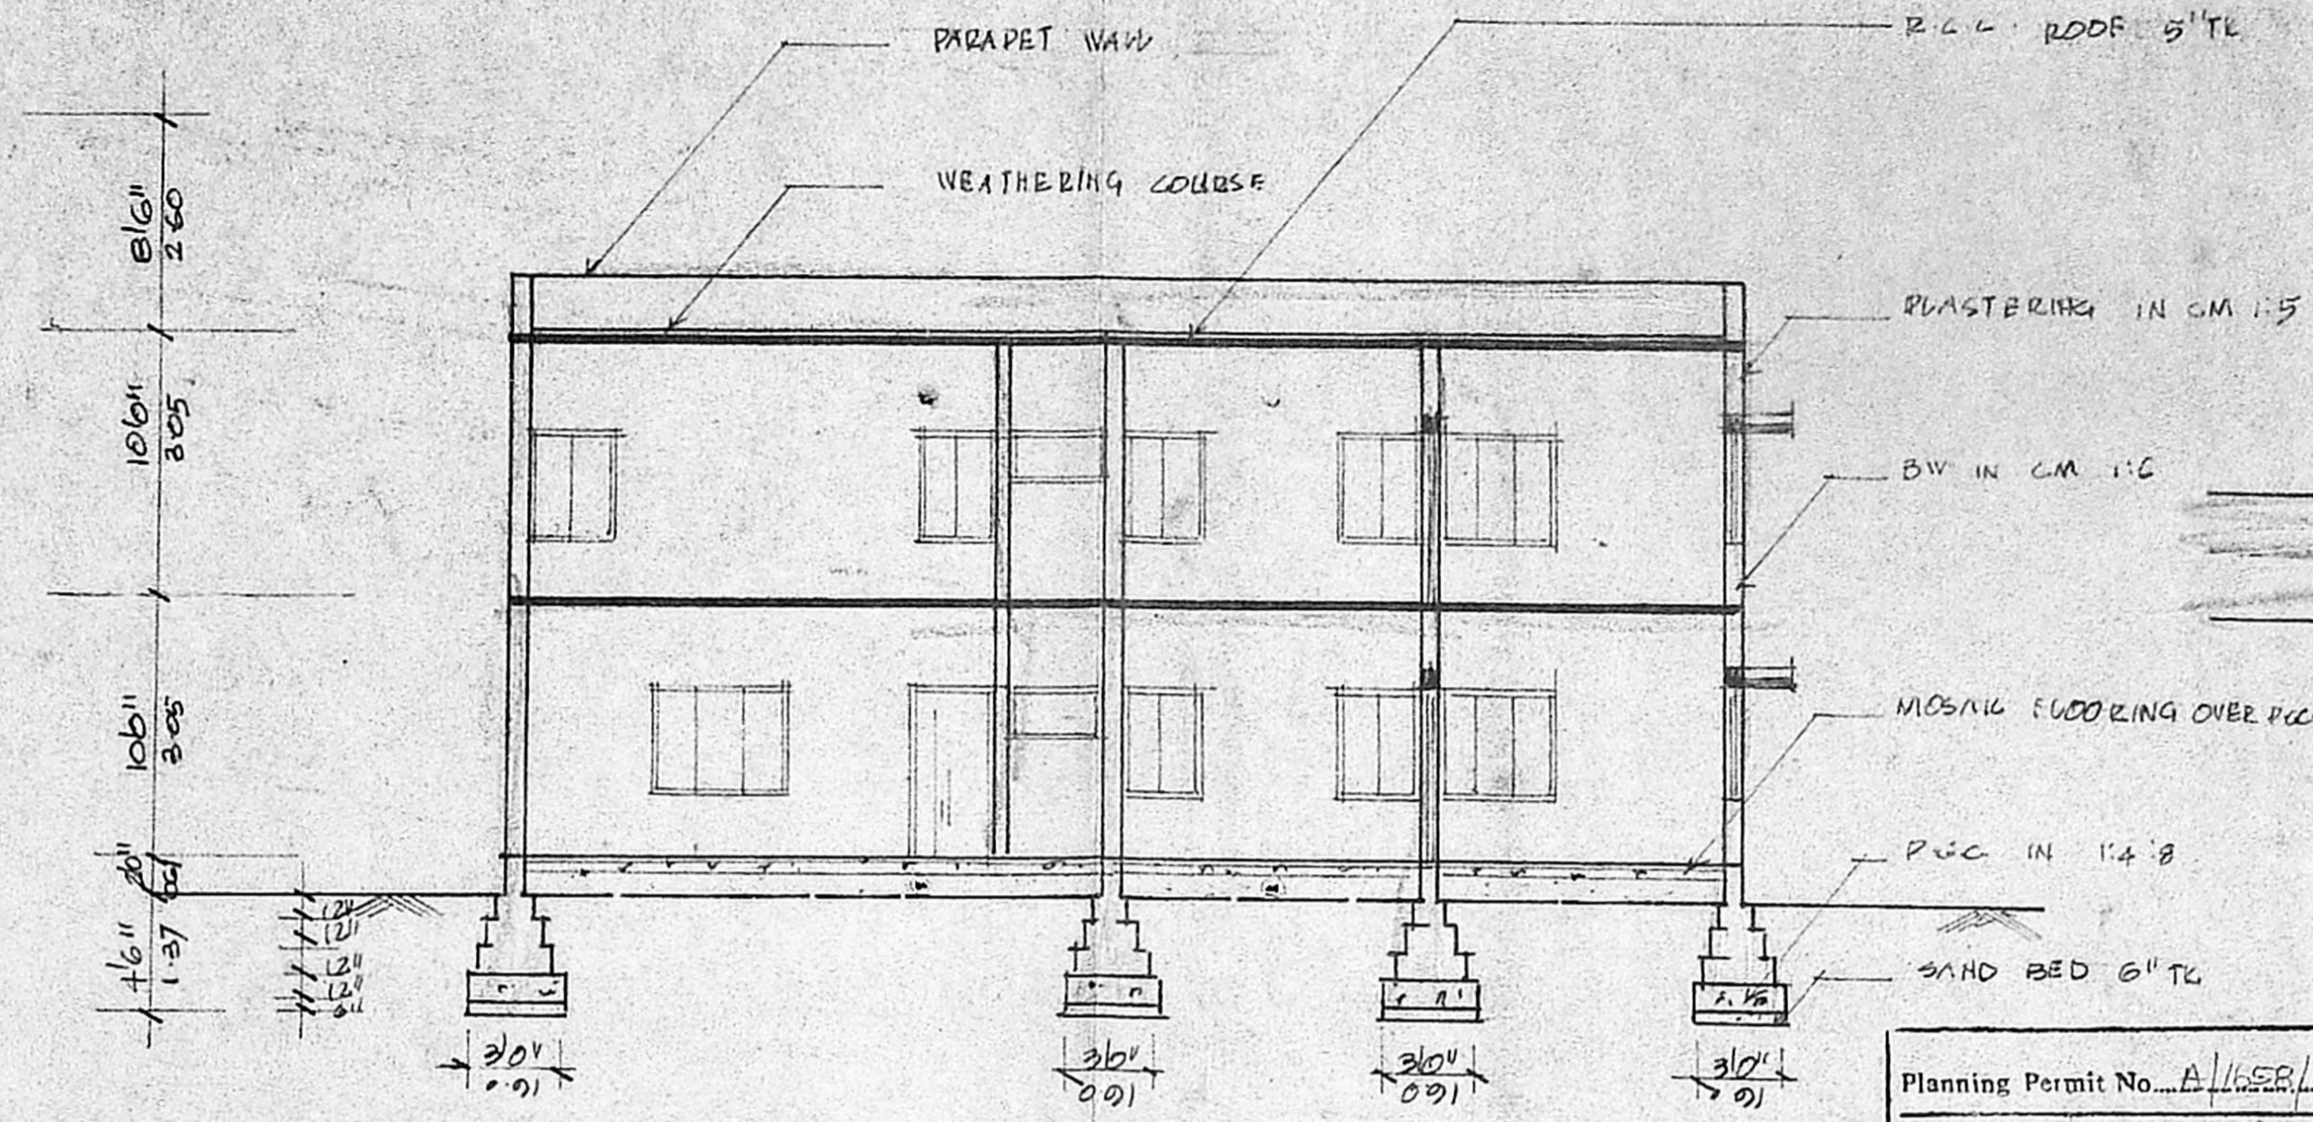


SECTION ON AA'-BB'

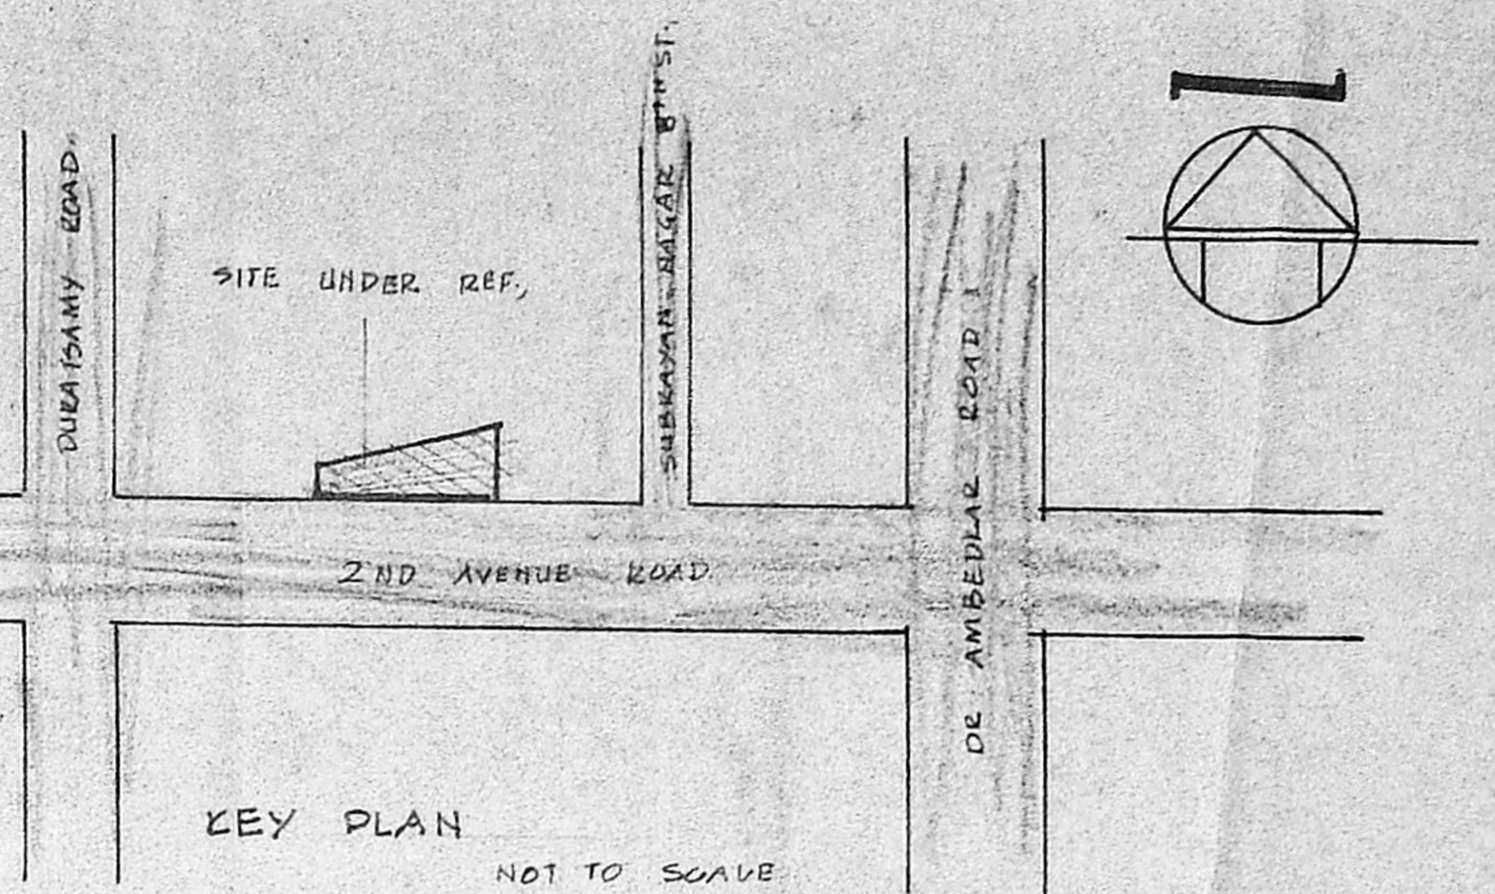


Planning Permit No. A/1158/20
APPROVED
 SUBJECT TO THE CONDITIONS IN THIS OFFICE LETTER.
 No. 21/2018/70 Dated 11.11.20
S. Jayaram 19.11.20
 FOR MEMBER SECRETARY
 MADRAS METROPOLITAN
 DEVELOPMENT AUTHORITY
 MADRAS 600 008.

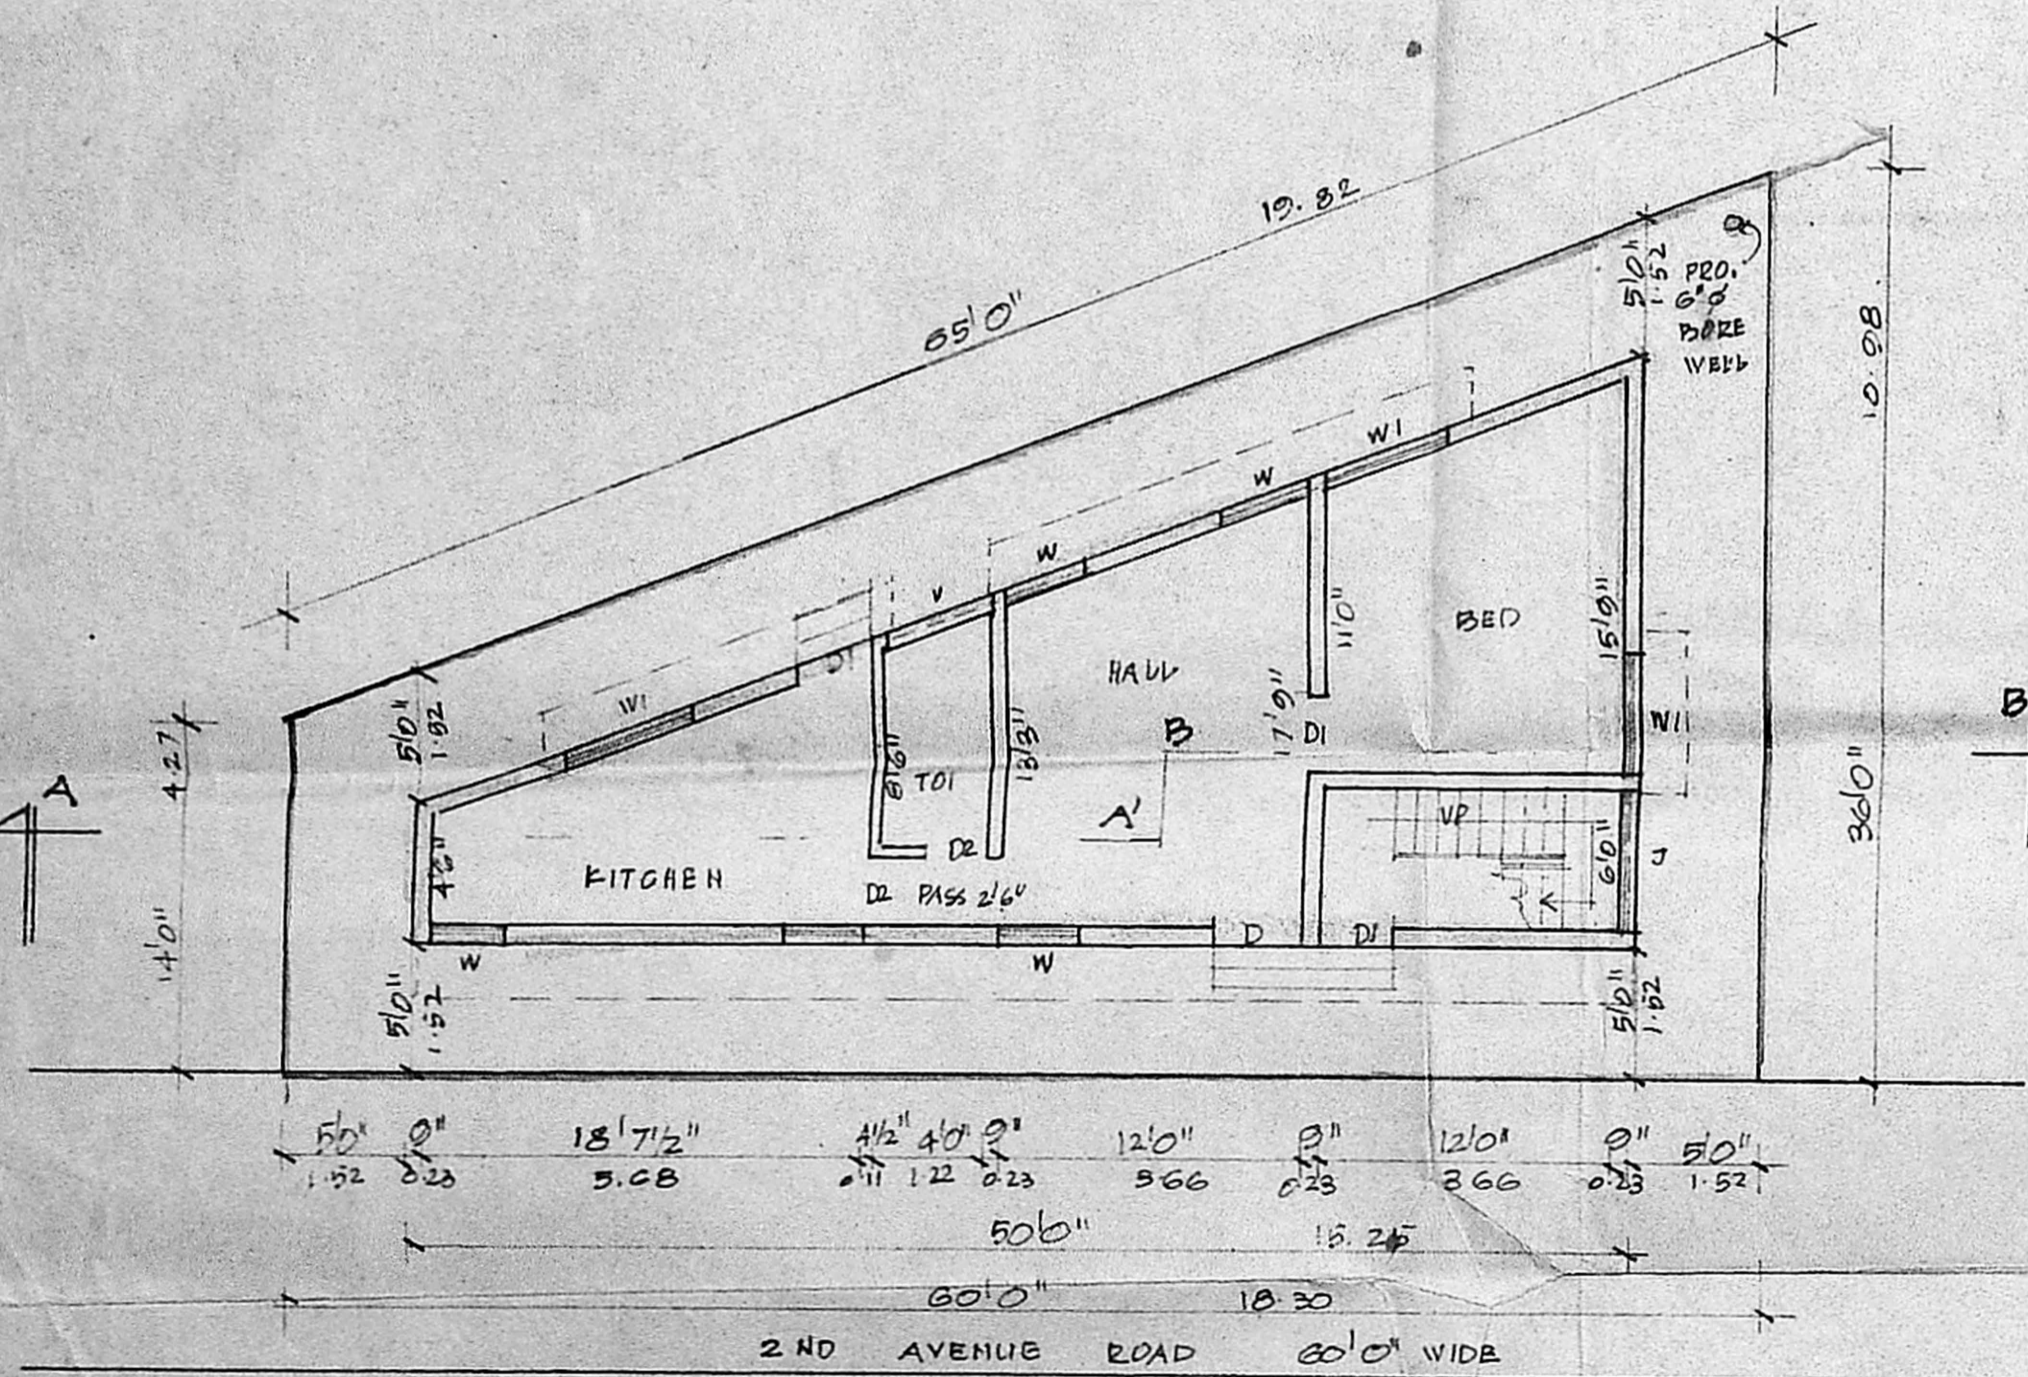

GROUND FLOOR PLAN/SITE PLAN

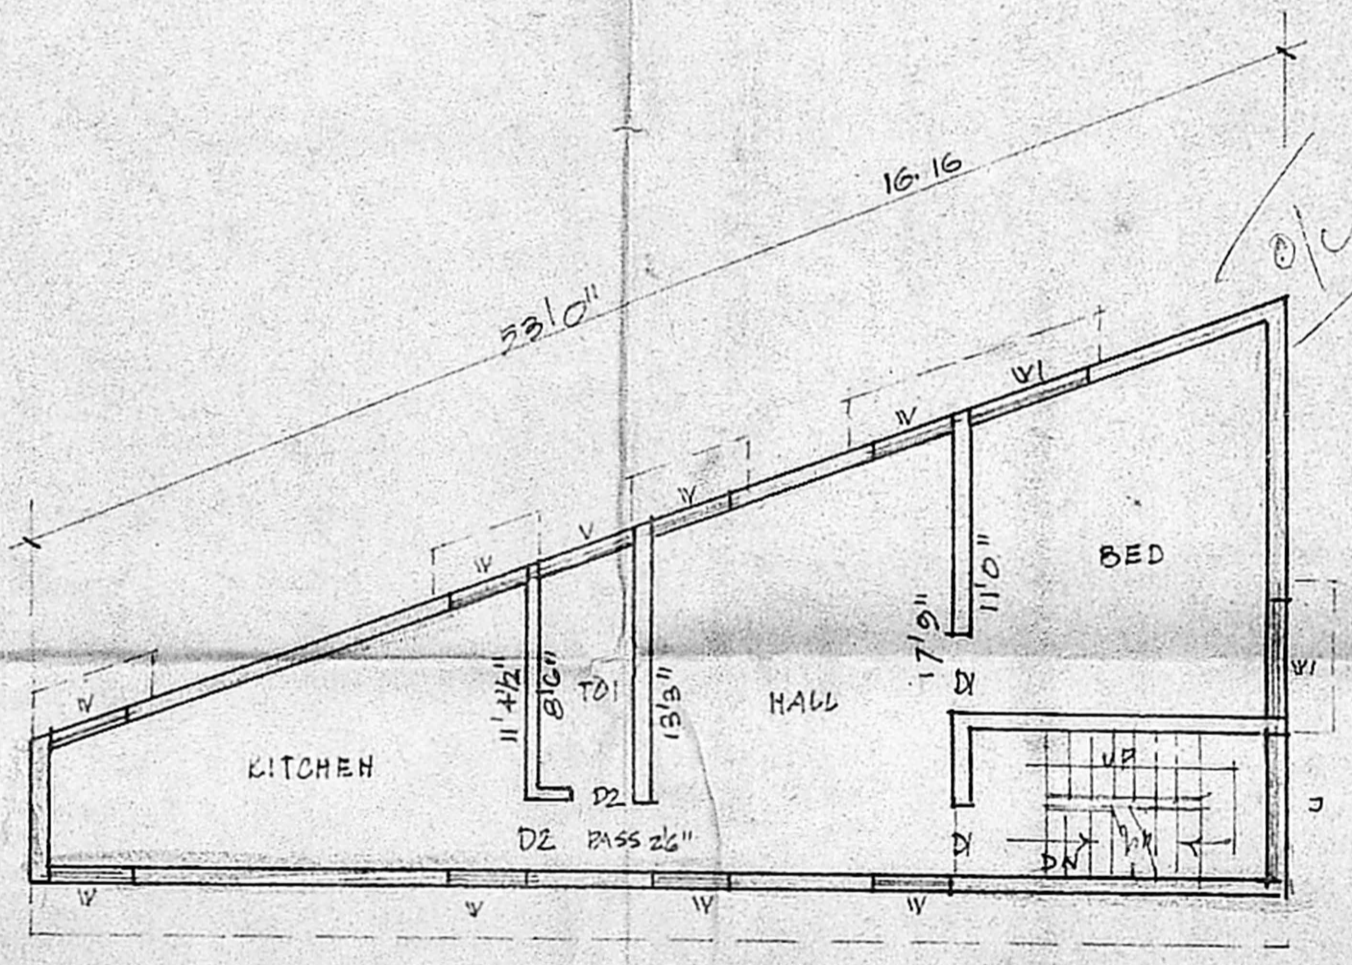

FIRST FLOOR PLAN

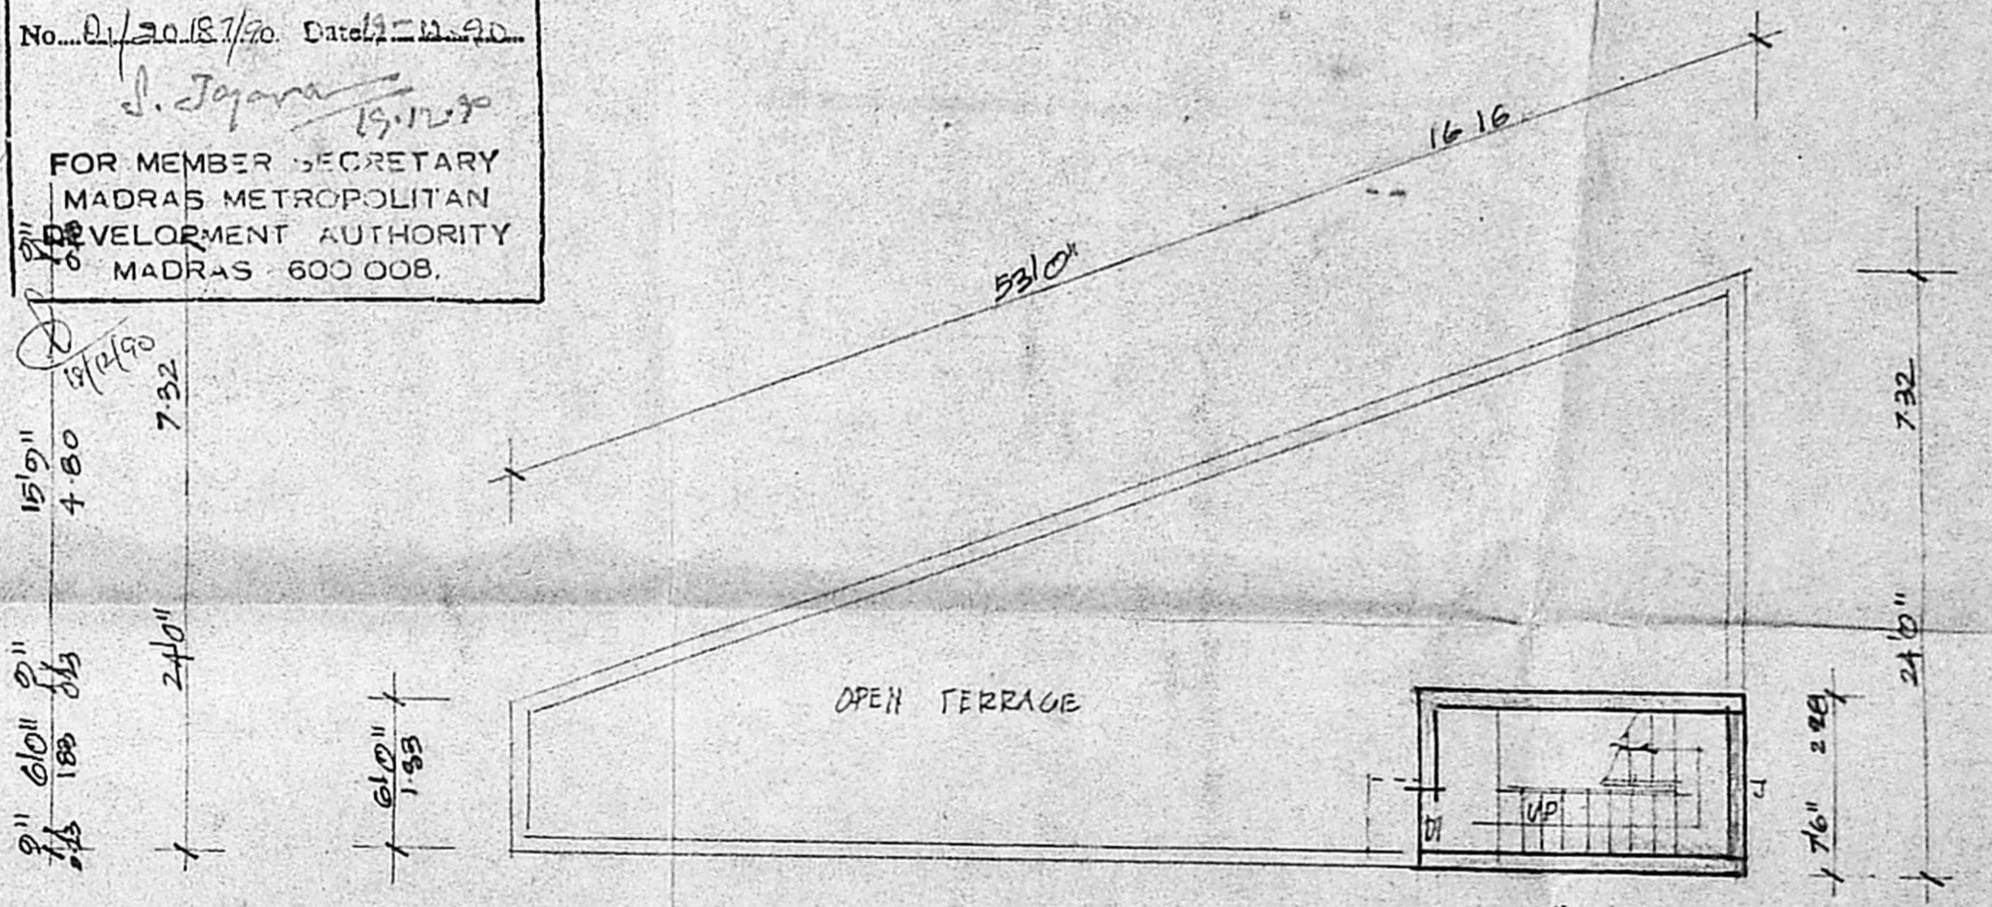

HEAD ROOM PLAN

JOINERIES

D	DOOR	250x170"	100x12 B
D1	"	250x170"	091x12 B
D2	"	250x170"	076x12 B
W	WINDOW	250x146"	091x137
W1	"	250x146"	152x137
V	VENTILATOR	180x120"	122x061
J	O.C. JALUY	250x146"	132x137

MMDA (A)/FP No. /
 C.No. 21/2018/70
 Assr. /
 Scrutiny /
PART I
PART II
 A.P. D.P.

PLAN SHOWING THE PROPOSED CONSTRUCTION OF THE DWELLING HOUSE AT PLOT No 35 B, 2ND AVENUE, ASHOK NAGAR, T.S No 49 PART, BLOCK No 16 OF KODAMBAKKAM, VILLAGE MADRAS, CORP. DIVISION No. SCALE 1:100

L.T. Ponnammal
 OWNER
 C. Palaniswami
 C. PALANISWAMI, D.C.E.
 Engineer & Contractor
 Licensed Surveyor No.92,
 Corporation of Madras
 43, K.P. Koil Street,
 SAIDAPET, MADRAS-600015
 L. SURVEYOR.