


FRONT VIEW

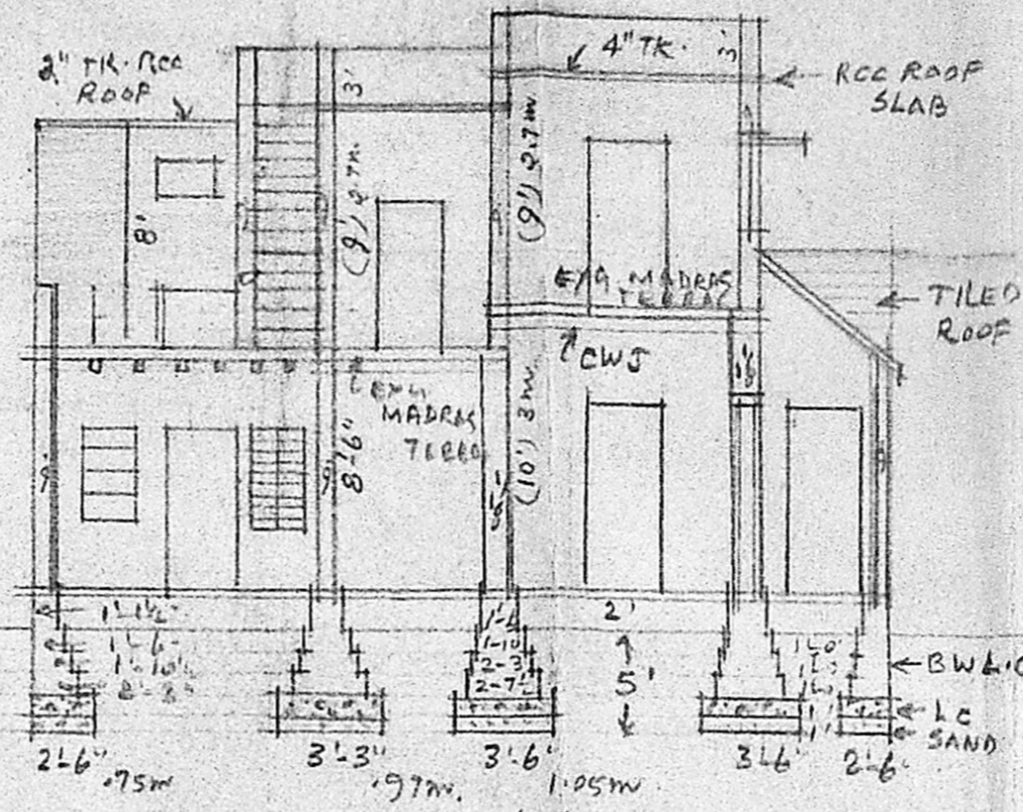

SECTION-AA

COL: REF: - EXG. NO COLOUR
 EXG. TO BE REGULARISED: RED HATCH
 PRO: RED
 ROADS: GREEN
 PLOT LINE: BLACK LINE
 REMOVALS: YELLOW


PLAN SHOWING THE PRO. FIRST FLOOR CONSTN: IN DOOR NO. 10, 11 OR 11/1 & 12/1 (OLD NO-6, RAJA VILAS) NORTH MADA ST, VILLIVAKKAM, MADRAS-600049
 MADRAS CORPN: DM/NO. 32
 S.No. 348/A/224
 OWNER: Smt. S. VANAJAKSHI

(W/O LATE SANJEEVI KUMAR, THE PREVIOUS OWNER AS WELL AS GRAND SON OF LATE P. NATESA MUDALIAR, THE SETTLOR, AS PER SETTLEMENT DEED NO. 3121 OF 1966.)
 SCALE: (1"=8') 1CM=1M


SPECIFICATIONS

B' WORK IN C.M. 1:6, PLASTERING IN C.M. 1:4, 1/2" TK. B' JELLY LIME CONC. 1:3:5 IN FOUNDATION OVER SAND BED.
 EXG. B' WORK IN L.M., PRESENT & NEW CONSTN. FF. WITH C.M. 1:6, RCC. ROOF SLAB IN FIF 1:2:4, 4" TK. C.C. MIX. C.W. DOOR & WINDOWS EXG. ROOF IN G.F. MADRAS TERRACE 9" TK.
 D (3'-3" x 6'-6") 1.97m x 1.95m D₂ 2'-0" x 6'-0" (1.8m x 1.8m)
 D₁ (3'-0" x 6'-6") 2.7m x 1.95m W₂ 3'-0" x 4'-0" (1.9m x 1.2m)
 D₂ (2'-3" x 6'-6") 1.67m x 1.8m W₃ 4'-6" x 4'-0" (1.35m x 1.2m)
 V 3'-0" x 1'-6" (1.2m x 0.6m)
 W₄ (6'-0" x 4'-0") 1.8m x 1.2m

Planning Permit No. A/1035/91
APPROVED
 SUBJECT TO THE CONDITIONS IN THIS OFFICE LETTER.
 No. A/22436/91 Date 9.9.91
Sharan
 FOR MEMBER SECRETARY
 MADRAS METROPOLITAN
 DEVELOPMENT AUTHORITY
 MADRAS - 600 008.

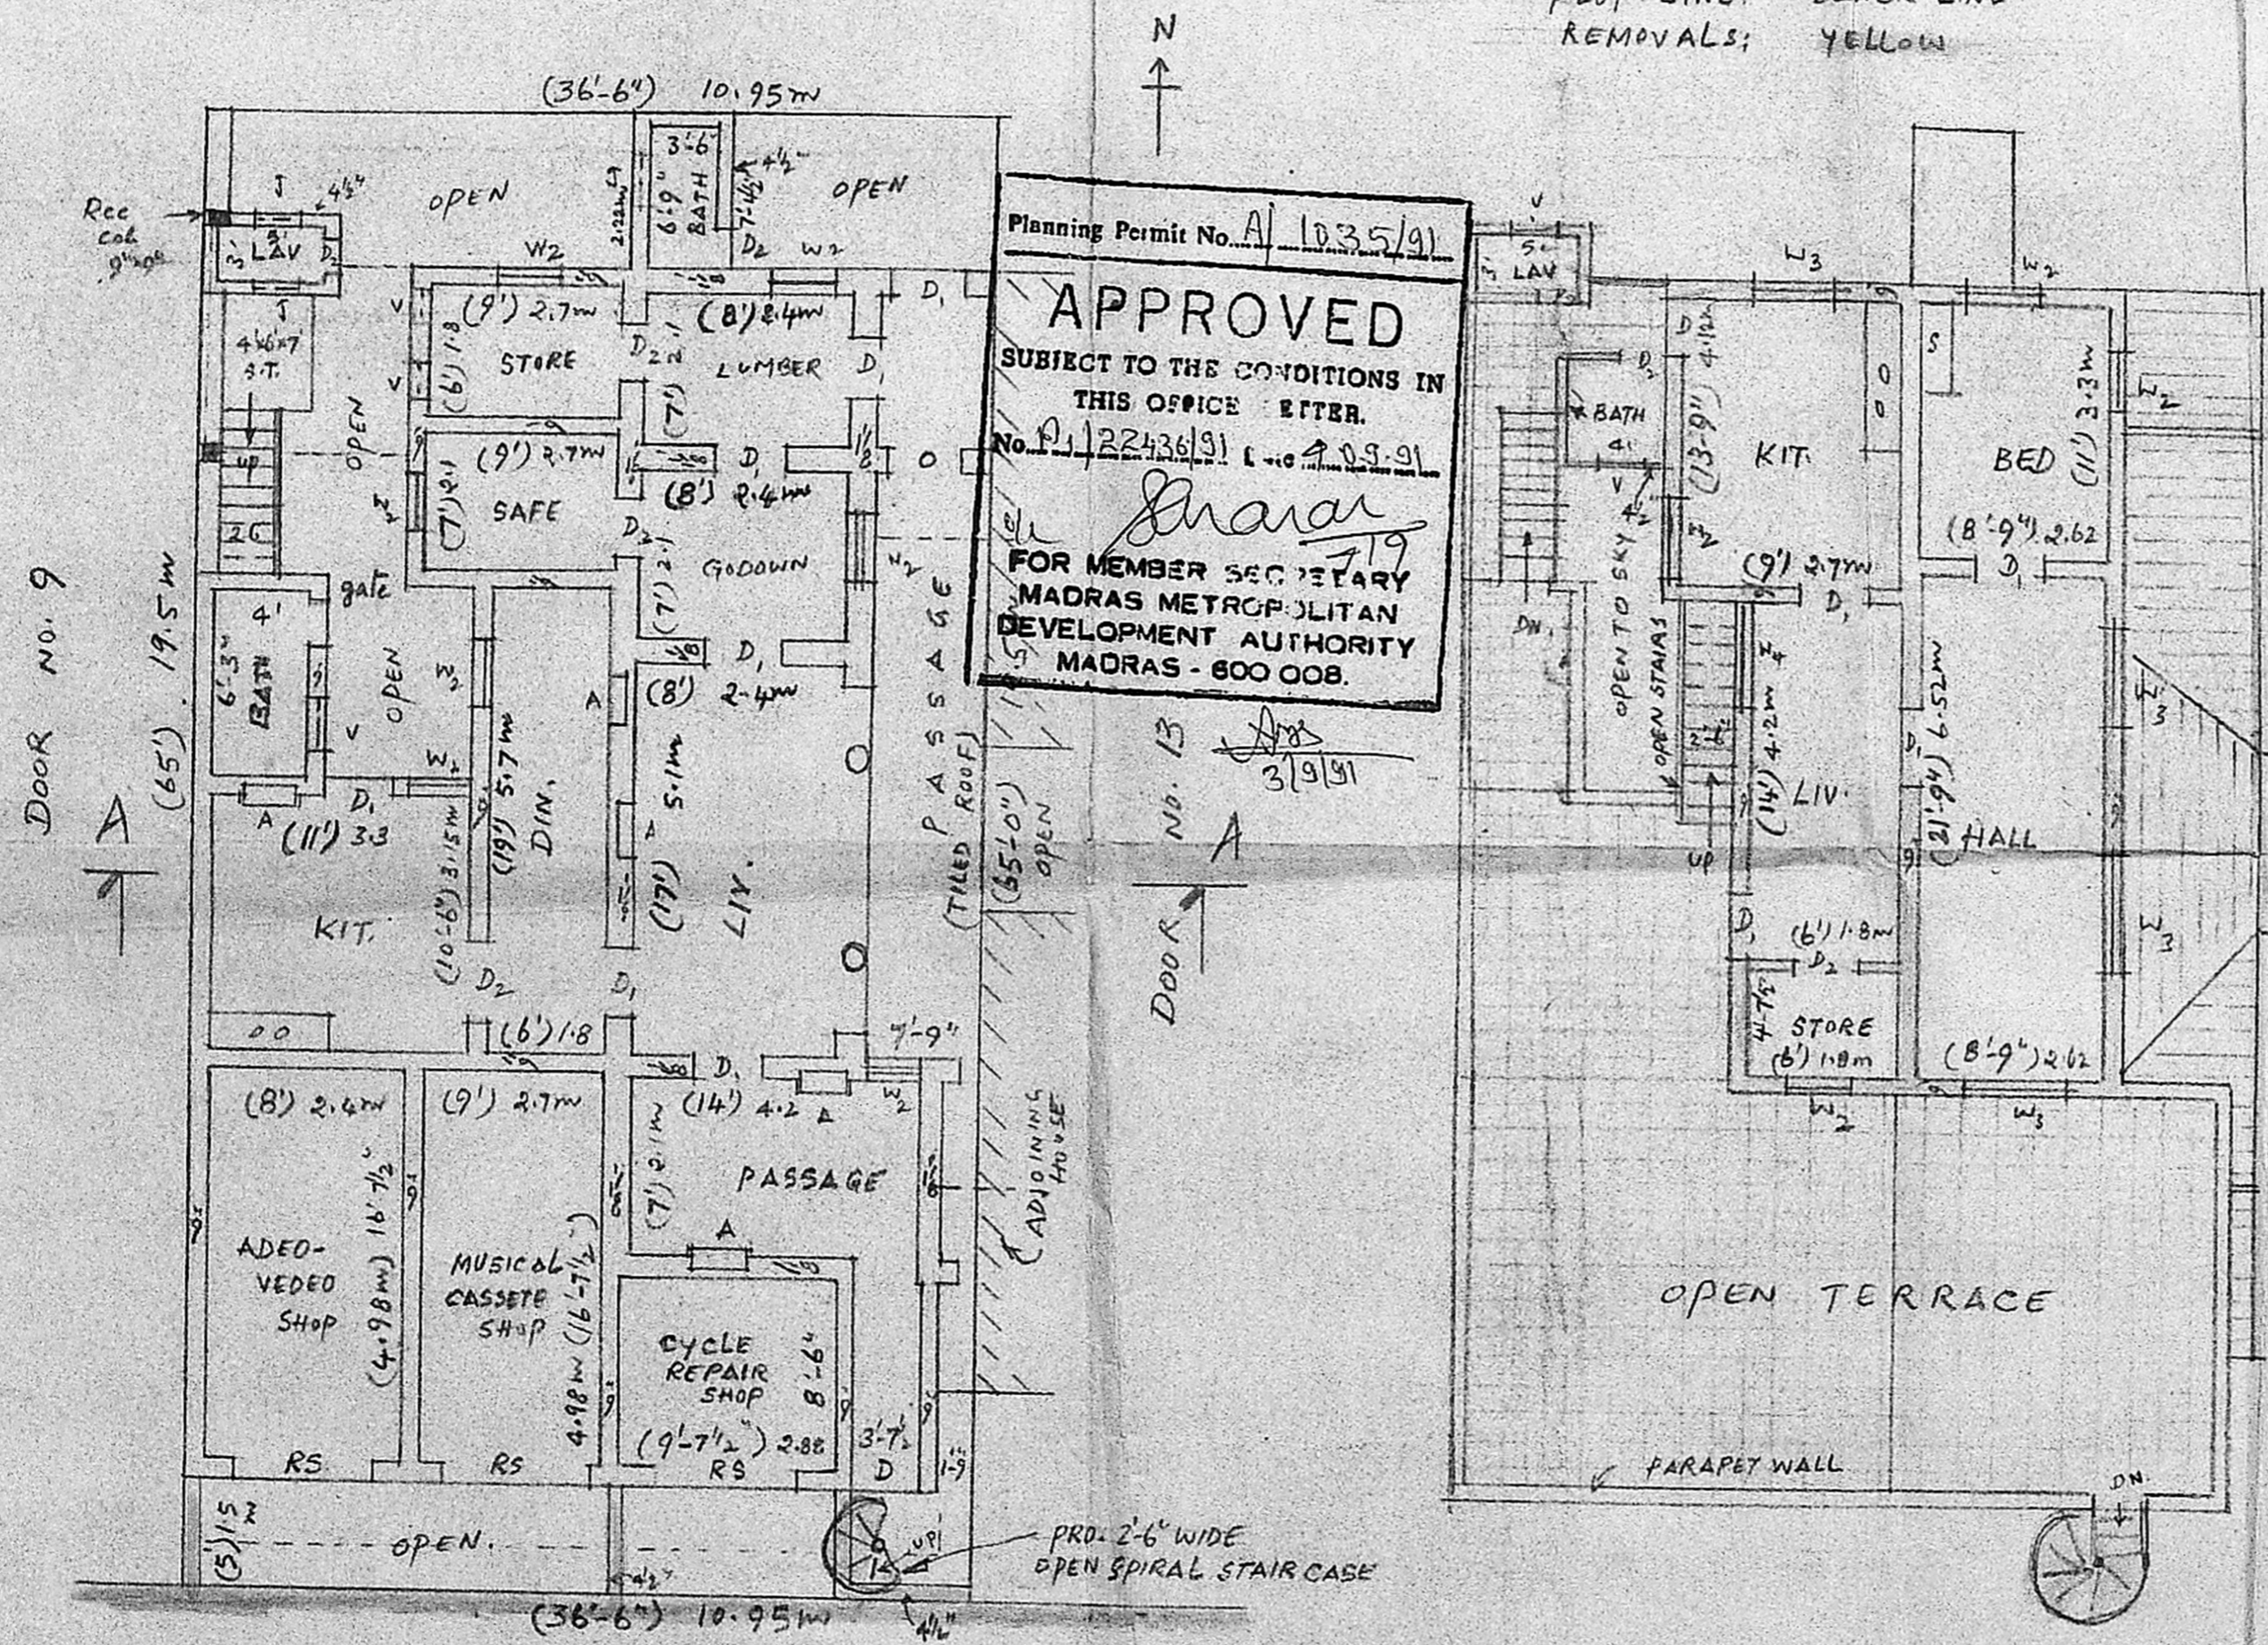

FIRST FLOOR PLAN

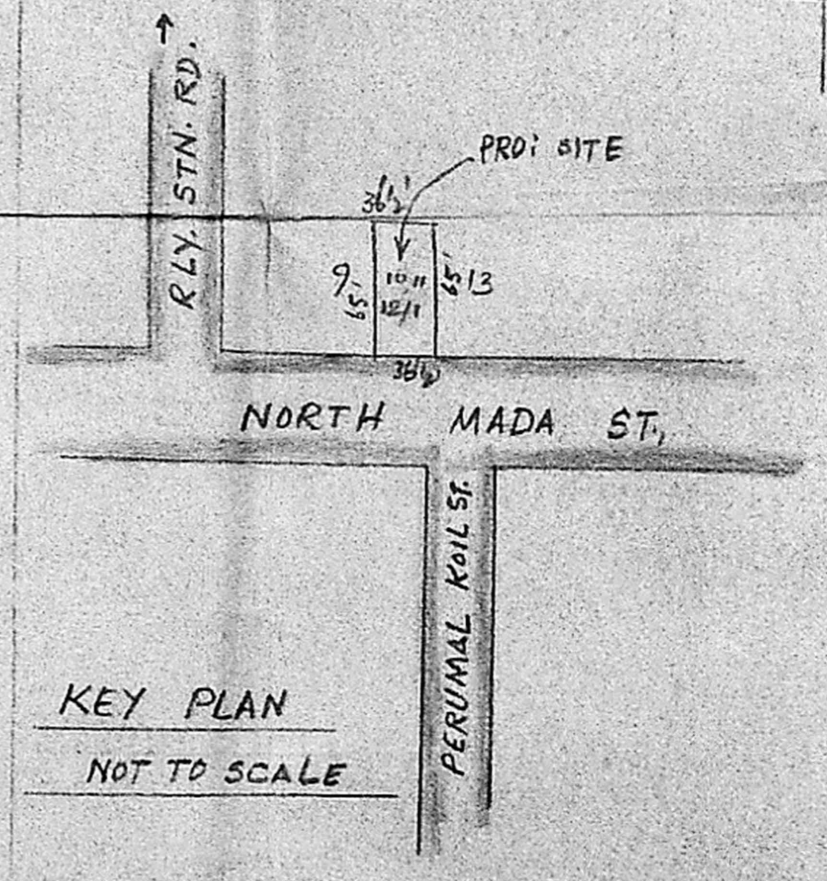

KEY PLAN
 NOT TO SCALE

GROUND FLOOR PLAN-CUM-SITE PLAN

Phone: 618804
D. S. Parthasarathy,
 Civil Engineer Licensed Surveyor No. 31
 CORPORATION OF MADRAS,
 A, Chengalvaraya Main Street,
 RAMALINGAPURAM, MADRAS-12
 P. S. Vanajakshi
 OWNER
 P. S. Natarajan
 LCD. SURVEYOR