

PLAN SHOWING THE PROPOSED CONSTRUCTION OF RESIDENTIAL BUILDING IN S.No. 127/1 PLOT NO. 1
 No: 58. THIRUMULLAIYOVAL VILLAGE AVADI TOWNSHIP LIMIT SCALE 1:100.

OWNER: THIRD

Planning Permit No. A/32/91


APPROVED

SUBJECT TO THE CONDITIONS IN THIS OFFICE LETTER.


No. A/32/91

S. Jayaram

FOR MEMBER SECRETARY
 MADRAS METROPOLITAN
 DEVELOPMENT AUTHORITY
 MADRAS - 600 008.

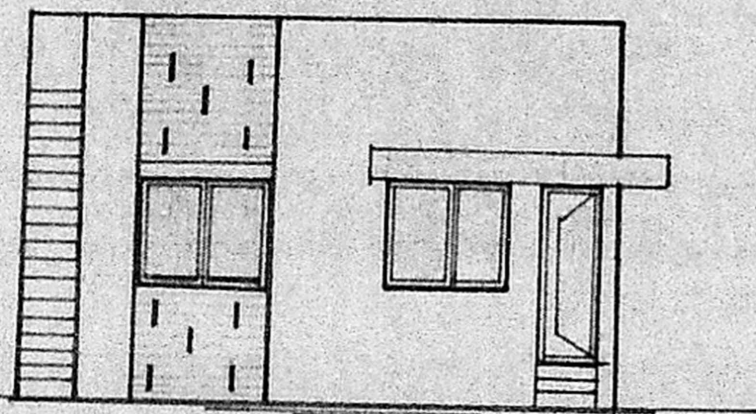


FRONT ELEVATION

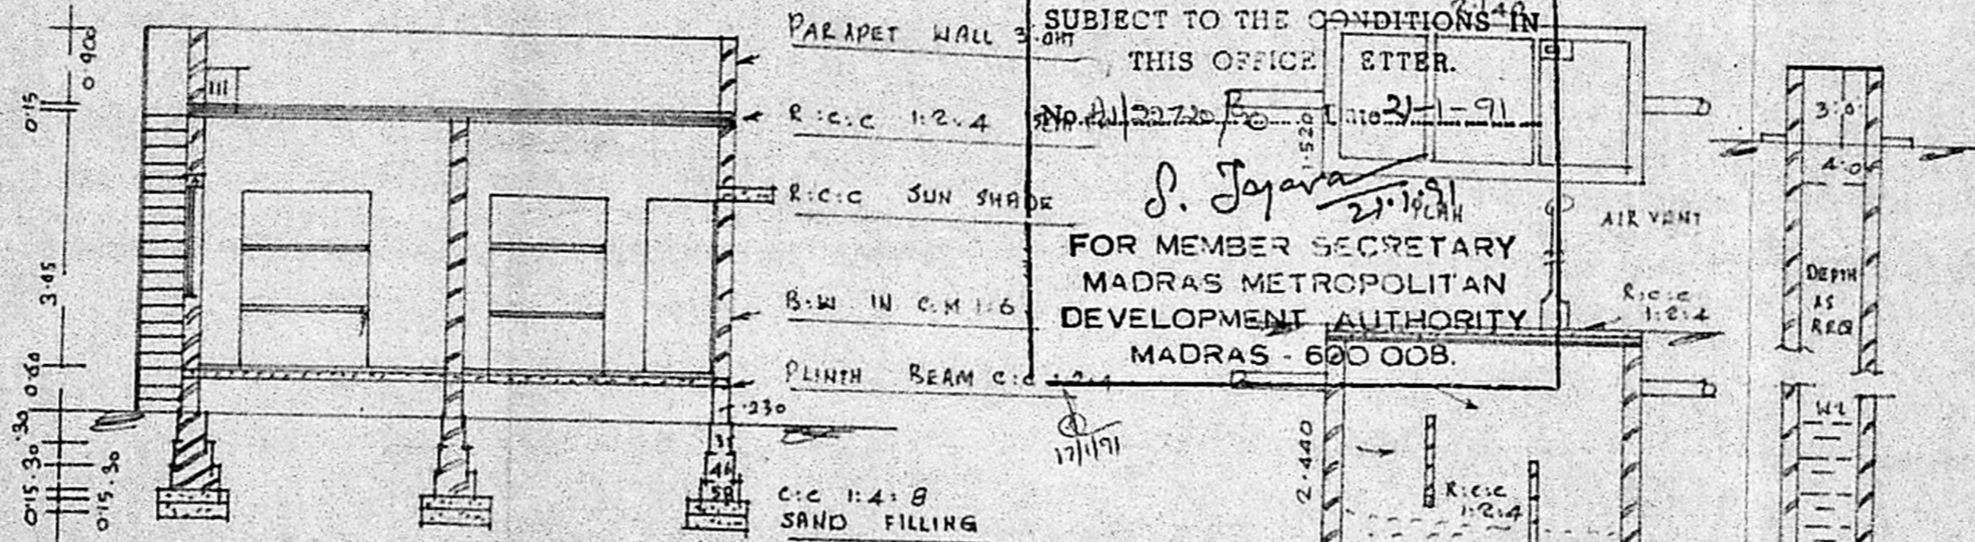


SECTION ON AB

SECTION OF ST


SECTION OF WELL

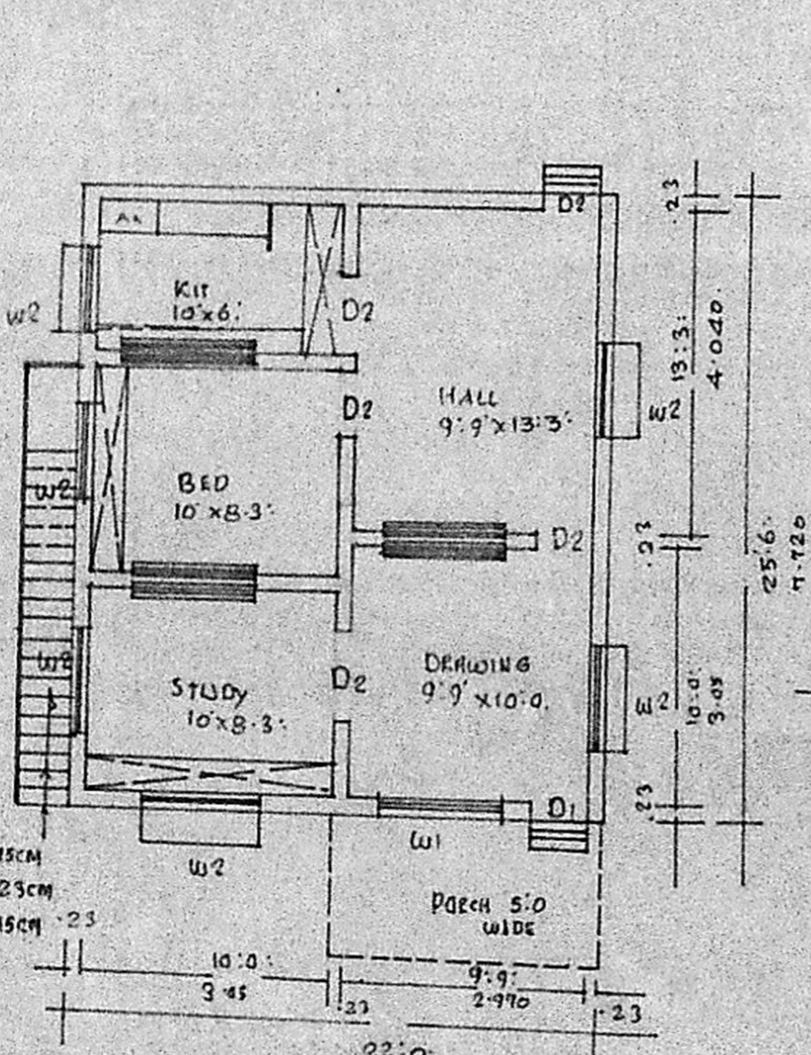

PLAN

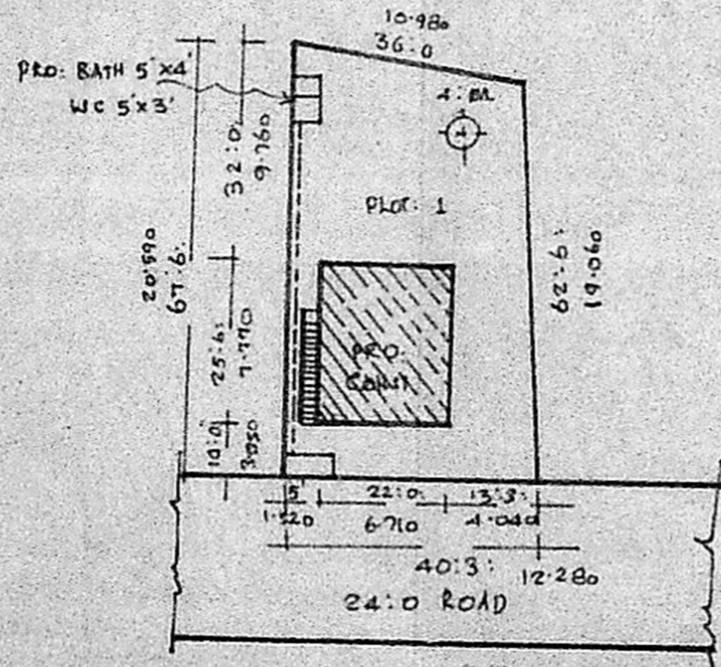


SITE PLAN
 SCALE 1:400

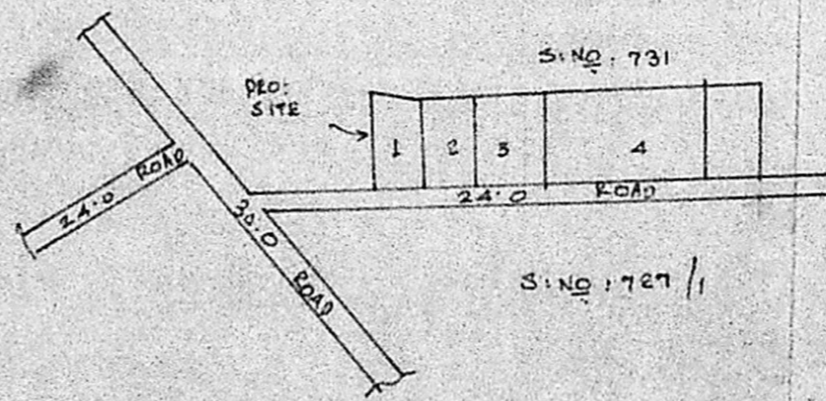

Lay out PLAN

NOT TO SCALE 1:

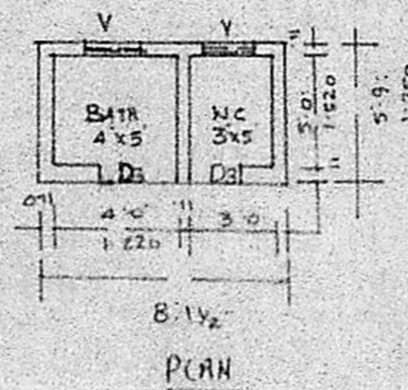

PLAN

BRIEF SPECIFICATIONS

FOUNDATION	C.C 1:4:8 15CM TK OVER SAND FILLING
SUPER STRUCTURE	BRICK WORK INC-M10
ROOF	R.C.C 1:2:4 15CM TK WITH WEATHERING COURSE ON TOP
FLOORING	C.C 1:4:8 10CM TK OVER HARD CORE
PLASTERING	2:1:4 12MM TK FOR WALLS
JOINERIES	FIRST CLASS HARD WOOD

SCHEDULE OF JOINERIES

DOOR T.W. PANELLED	D1: 1000 X 2000
DOOR	D2: 900 X 2000
DOOR	D3: 750 X 2000
WINDOW	W1: 1500 X 1370
WINDOW	W2: 900 X 1370
VENTILATOR	V: 600 X 450

AREA STATEMENT

AREA OF SITE: 2608 SQFT OR 242 SQM
 AREA OF CONST: 561 SQFT OR 52 SQM
 COVERAGE: 22% F.S.I @ 220

LEGEND:

BOUNDRY SHOWN
 PRO: CONST.

S. Jayaram
 OWNER

K. Periasamy D. C. E. S.
 LICENSED SURVEYOR
 CONSULTING ENGINEER
 AVADI TOWNSHIP
 MADRAS-600054
 LICENSED SURVEYOR