





ELEVATION

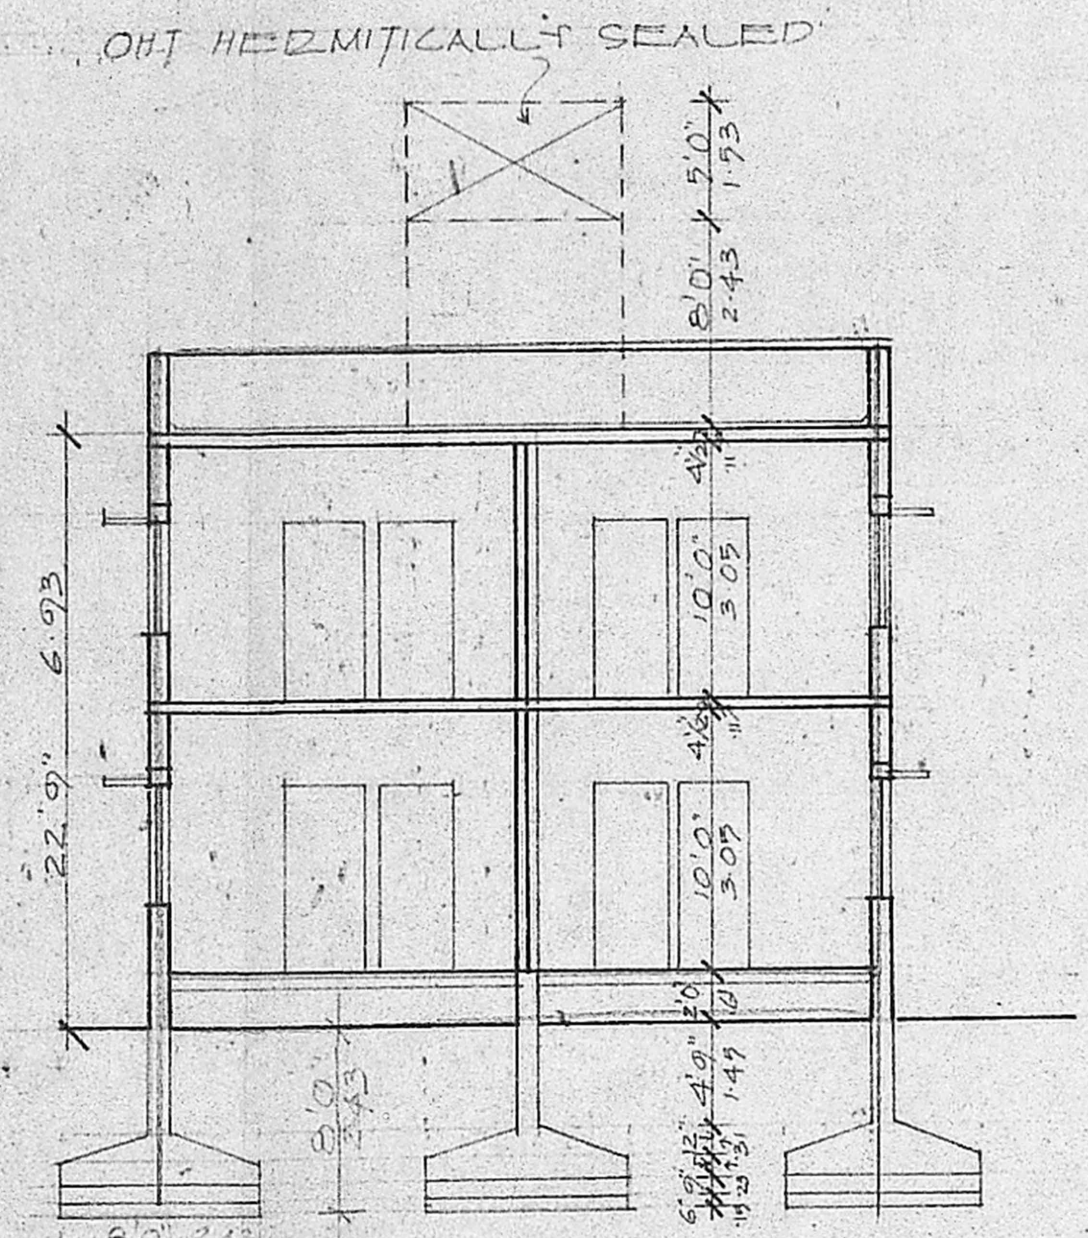



SECTION ON AB

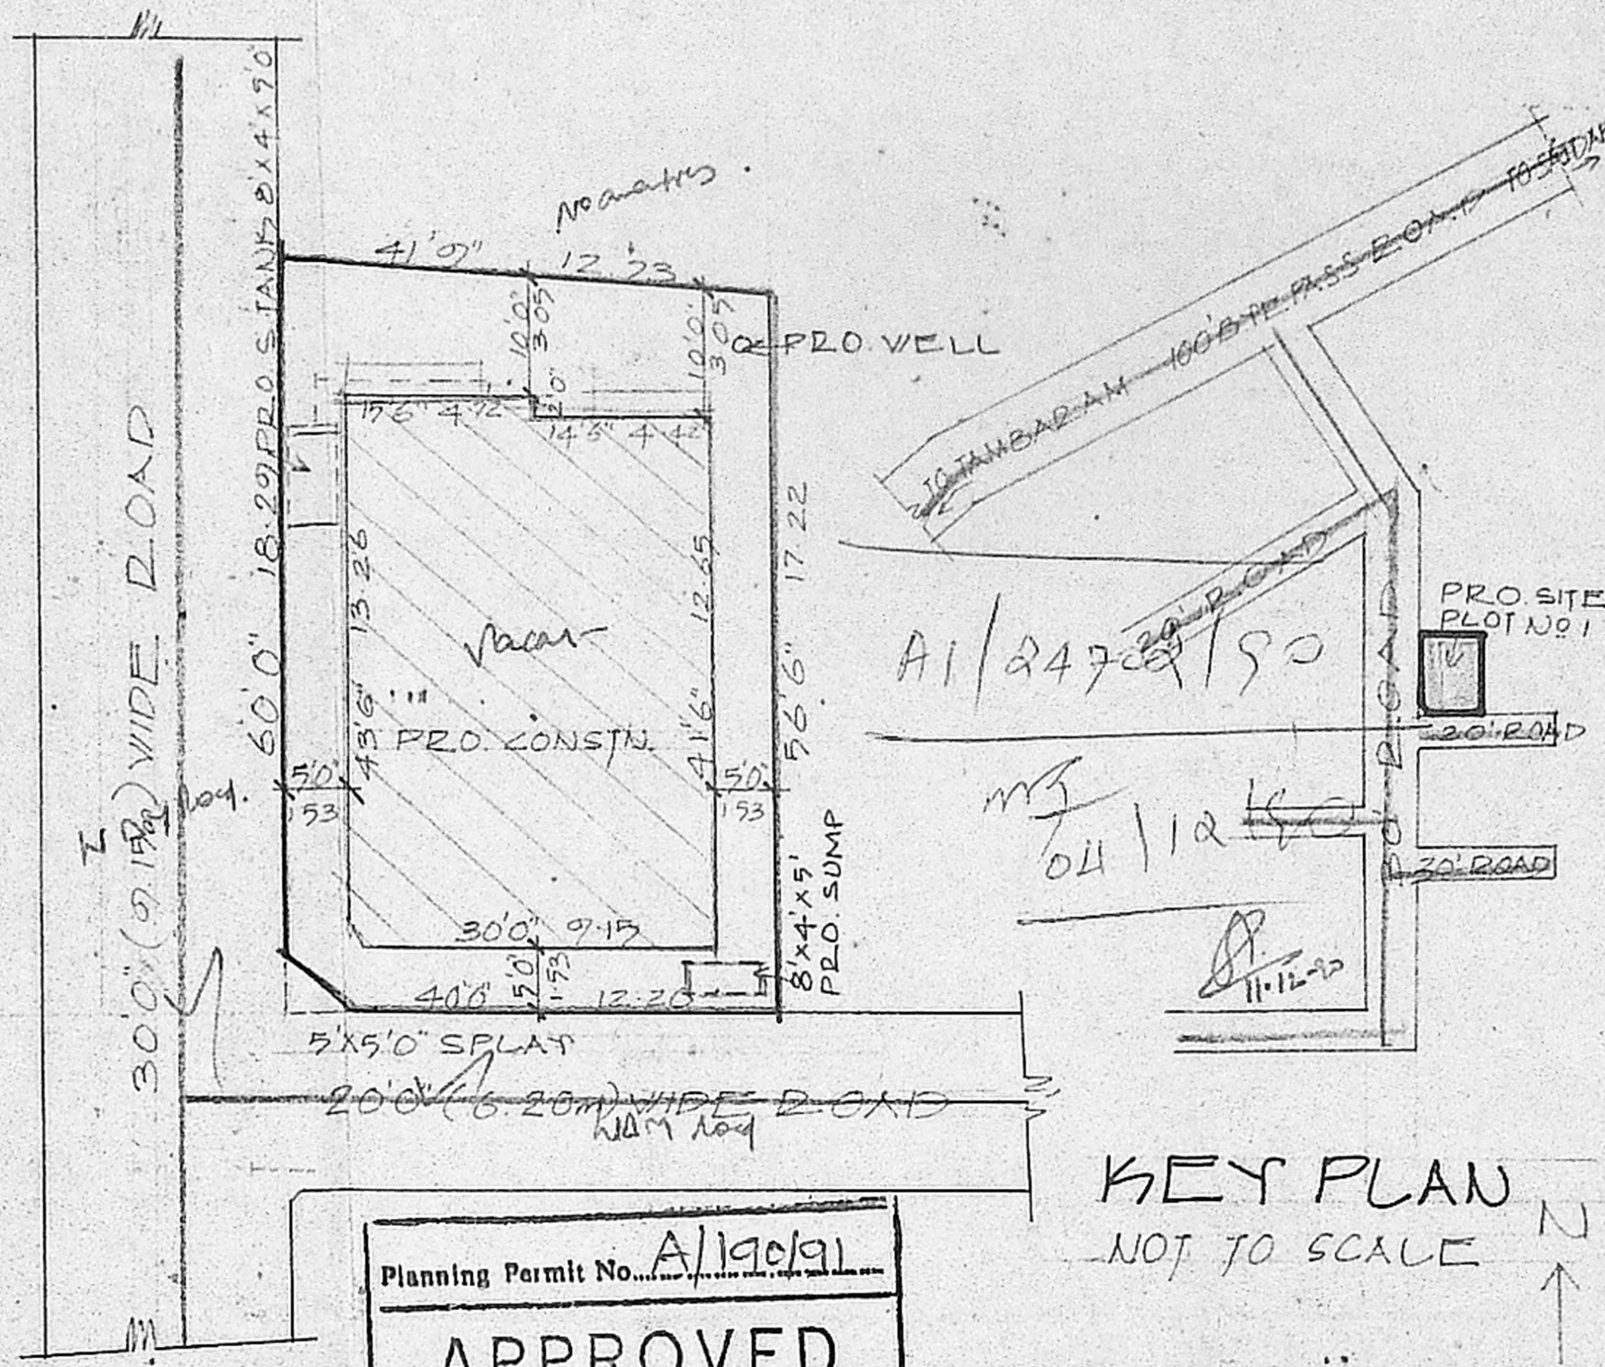


KEY PLAN
NOT TO SCALE

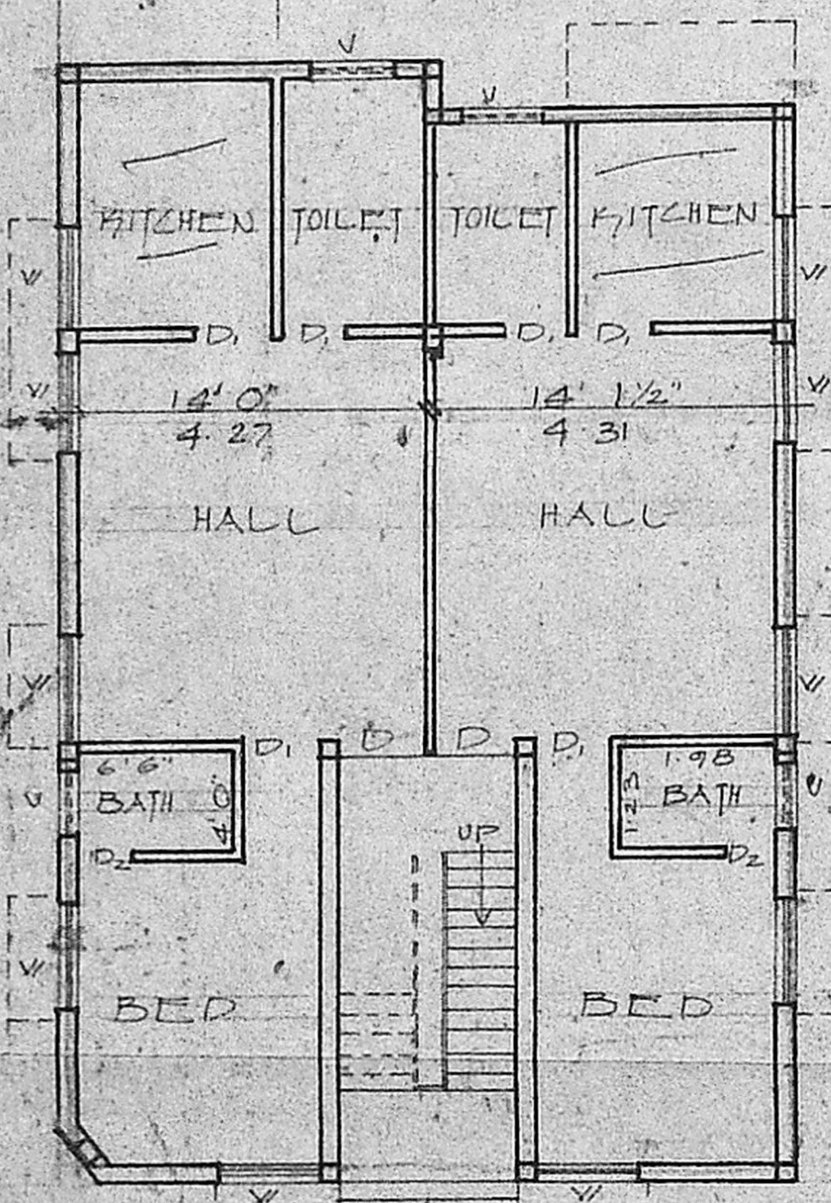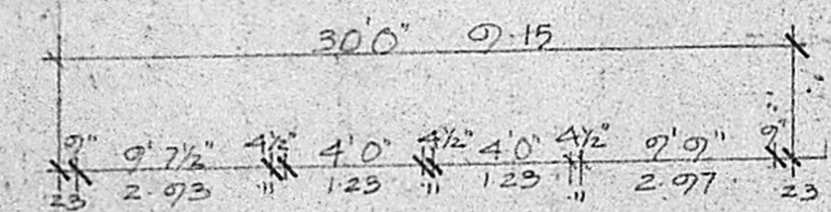

6. FLOOR PLAN

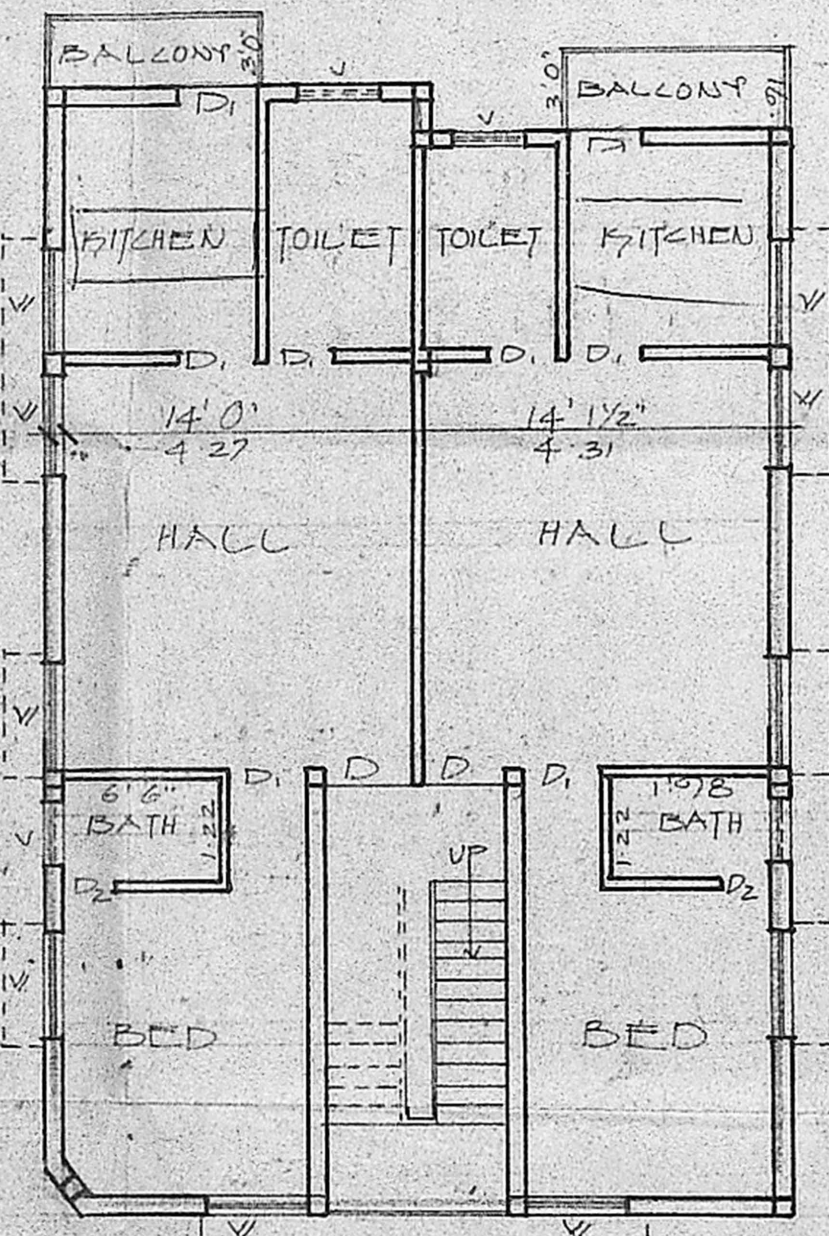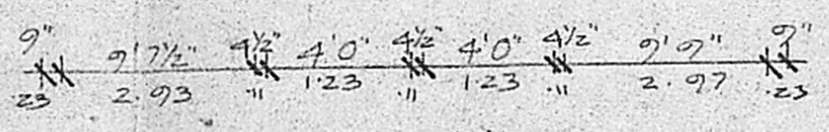


7. FLOOR PLAN

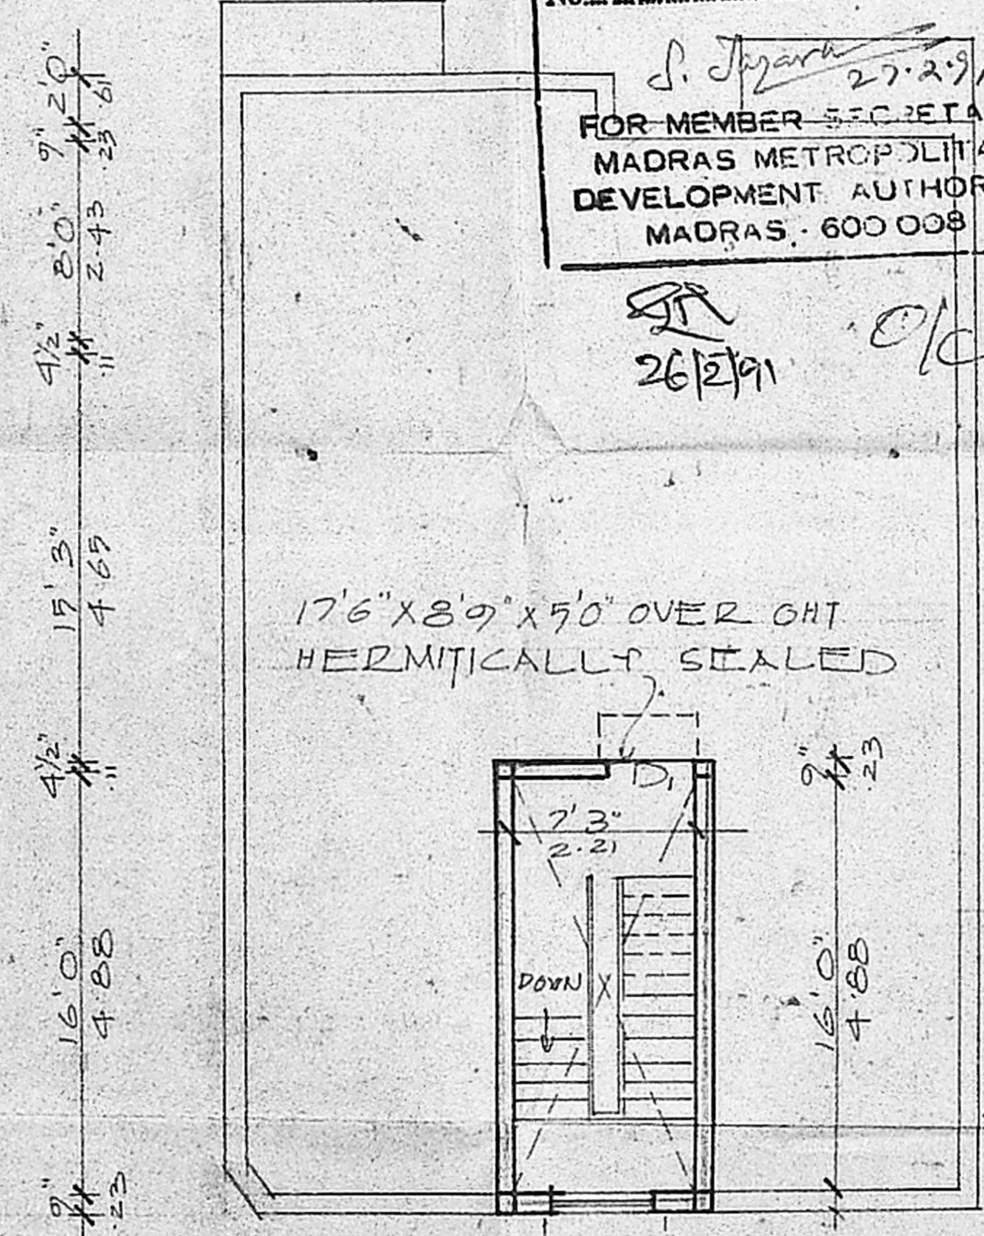


TERRACE PLAN

Planning Permit No. A/190/91
APPROVED
 SUBJECT TO THE CONDITIONS IN THIS OFFICE LETTER.
 No. A/24-102/90 Date 27.2.91
 S. Jayaram 27.2.91
 FOR MEMBER SECRETARY
 MADRAS METROPOLITAN
 DEVELOPMENT AUTHORITY
 MADRAS. 600 008

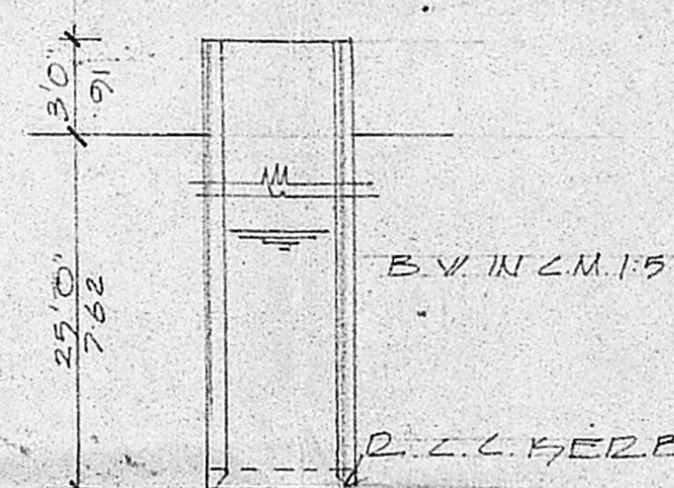

WELL DETAIL

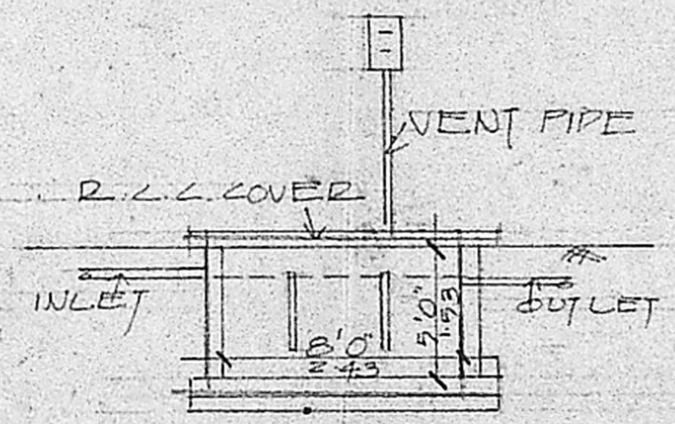

S.TANK DETAIL

JOINERIES

D PANNELED DOOR	3'6" X 7'0"	1.06 X 2.13
D1	3'0" X 7'0"	0.91 X 2.13
D2	2'6" X 7'0"	0.76 X 2.13
V GLAZED WINDOW	4'0" X 4'6"	1.23 X 1.38
V GLAZED VENTILATOR	3'0" X 2'0"	0.91 X 0.61

SPECIFICATION

SAND FILLING IN FOUNDATION
 R.C.C. 1:4:8 IN FOUNDATION
 BRICK WORK IN C.M. 1:5
 R.C.C. 1:2:4 IN ROOFING
 PLASTERING IN C.M. 1:4
 STANDARD WEATHERING COURSE

AREA DETAIL

TOTAL EXTENT OF THE SITE : 2381 SFT (221.19)^{M²}
 PRO. G. FLOOR AREA : 1276 SFT (118.59)
 PRO. F. FLOOR AREA : 1338 SFT (124.36)

COLOUR INDEX

ROADS: ———
 PROPOSALS: ———
 BOUNDARY: ———

PRO. RESIDENTIAL BUILDING IN S.No 253/2A, AT PLOT NO.1, VELACHERI VILLAGE,
 SCALE. 1"=8'0" (1:100)
 LAYOUT APPD. NO. LPDM/ DTP No 56/73

S. Balan
 OWNER'S SIGNATURE

K. Venugopal
K. VENUGOPAL
 ABE (Rtd)
 CONSULTING CIVIL ENGINEER
 LICENSE SURVEYOR CLASS I
 CORPORATION OF MADRAS
 3, NEELAKKON STREET
 NUNGAMBAKKAM LAKI AREA
 MADRAS-600 038
 LICENSED SURVEYOR