




PLAN SHOWING THE PROPOSED RESIDENTIAL BUILDING IN PLOT
No. 421, S.No. 69/2, GOMATHIPURAM, TIRUNINRAVUR VILLAGE,
TIRUNINRAVUR TOWN PANCHAYAT LIMIT, SRIPERUMBUDUR TALUK, CHENGAI ANNA
DISTRICT.

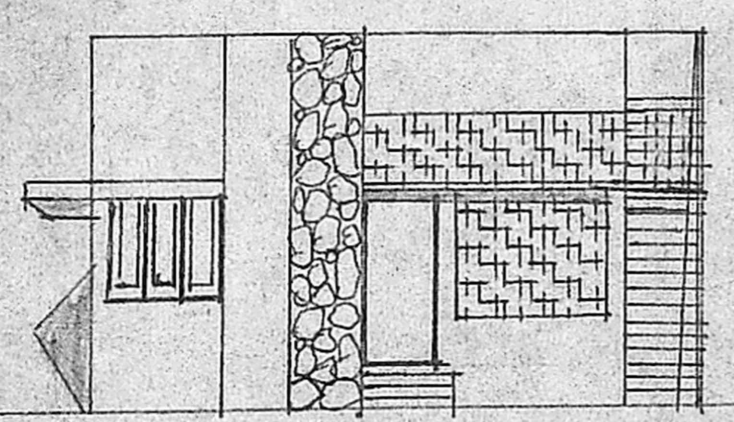


FRONT ELEVATION

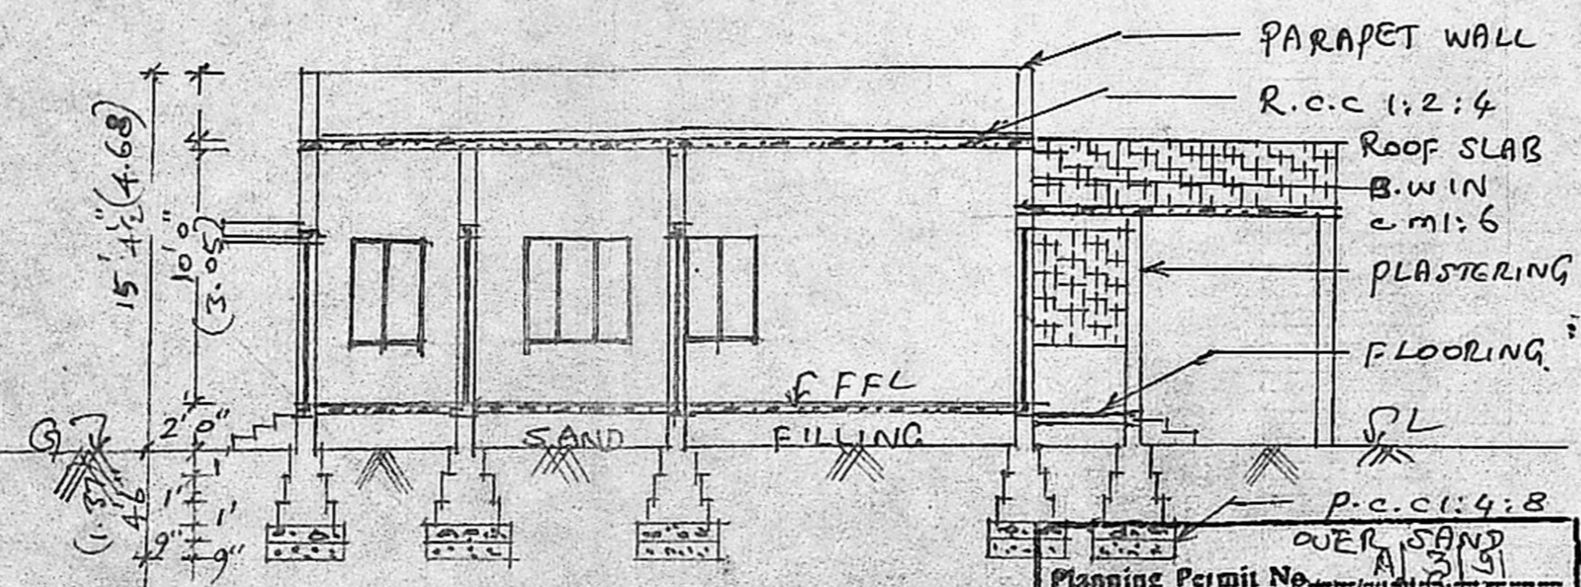


SECTION ON 'aa'

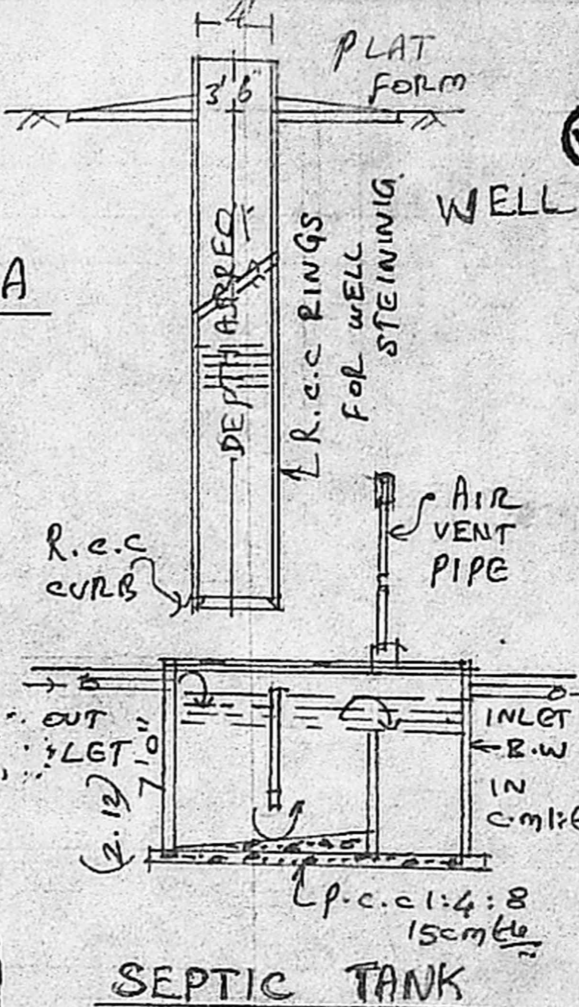


WELL

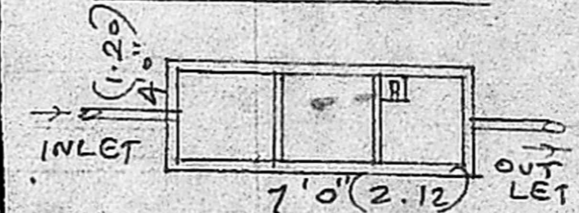

SEPTIC TANK

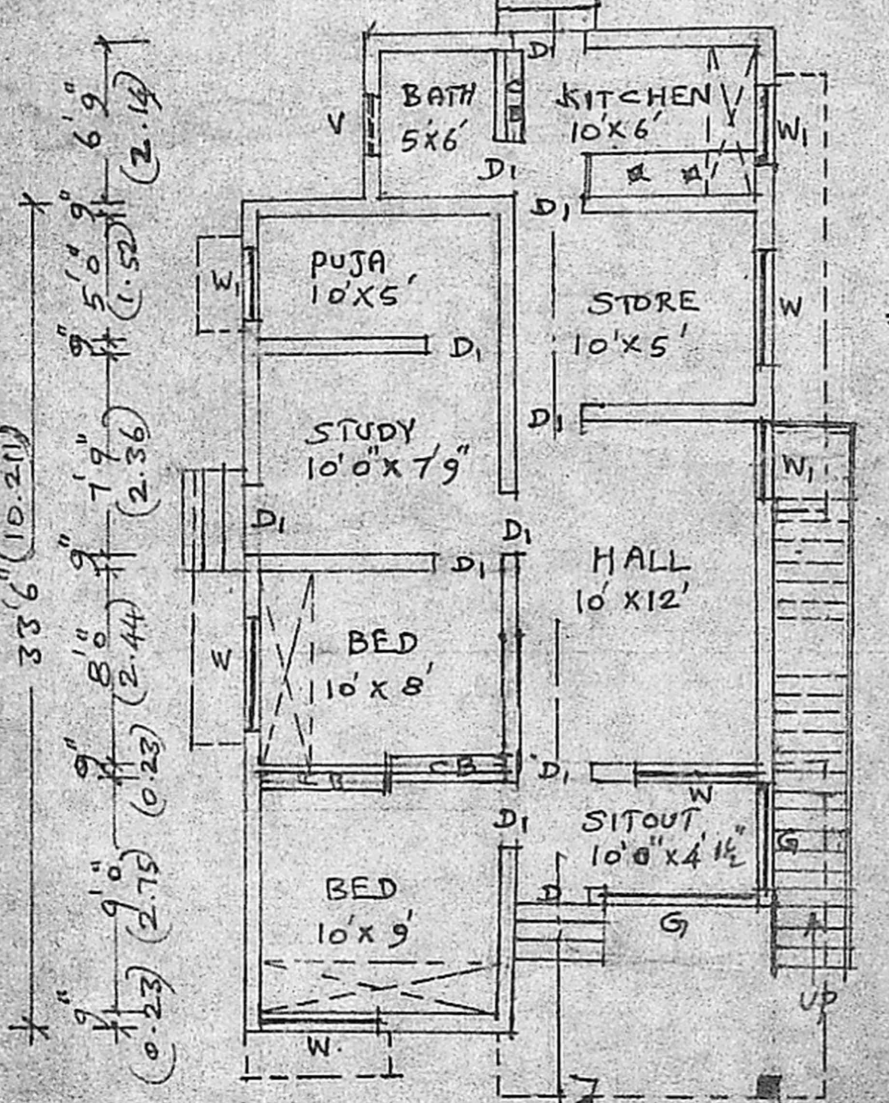


PLAN

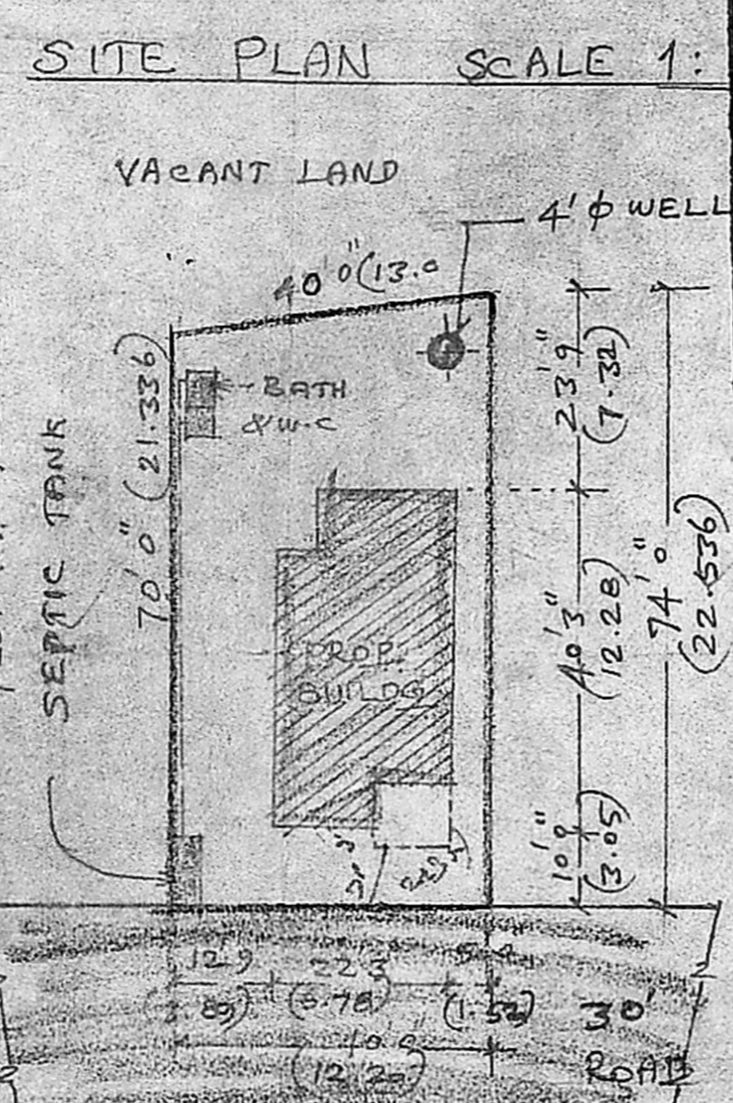

SITE PLAN SCALE 1:300

APPROVED
 SUBJECT TO THE CONDITIONS IN
 300 THIS OFFICE LETTER.
 No. A/25511/90 Date 4.01.91
 N. Jayaram
 KEY PLAN
 FOR MEMBER SECRETARY
 MADRAS METROPOLITAN
 DEVELOPMENT AUTHORITY
 MADRAS - 600 005.

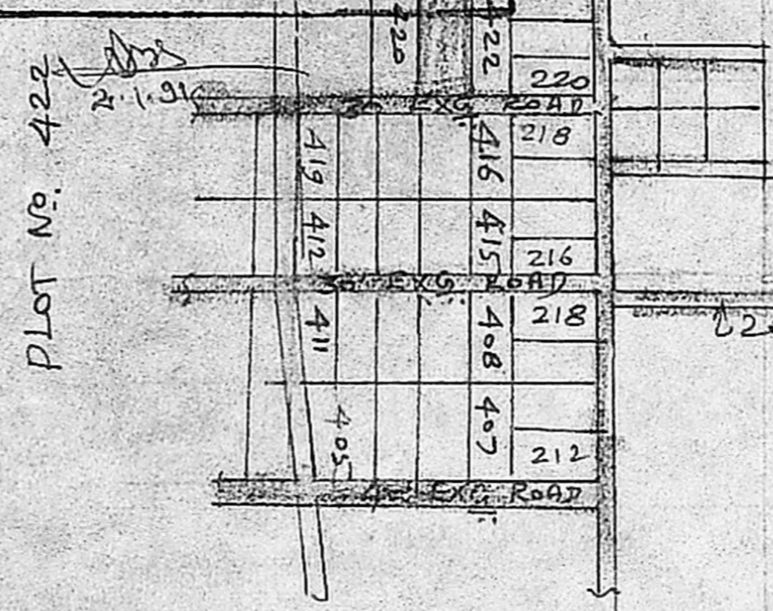

LEGEND
 PROPOSALS SHOWN IN
 EXISTINGS SHOWN IN
 BOUND OF SITE


BRIEF SPECIFICATION

FOUNDATION	R.C.C 1:4:8 OVER SAND FILLING FOOTINGS WITH B.W IN C.M:1:6
BASEMENT & SUPERSTRUCTURE	BRICK WORK IN C.M:1:6
ROOFING	R.C.C 1:2:4 ROOF SLAB, 12cm CU & WETHERING COURSE WITH BRICKS JELLY LIME ON TOP
PLASTERING	C.M:1:4, 12mm CU
FLOORING	R.C.C 1:4:8, 10cm CU & FINISHED WITH C.M:1:4, 20mm CU
JOINERIES	1ST CLASS HARD WOOD

SCHEDULE OF JOINERIES

D	COUNTRY WOOD DOOR	3'3" x 7'0"
D1	"	3'0" x 6'8"
D2	"	2'6" x 6'8"
W	COUNTRY WOOD GLAZED WINDOW	5'0" x 4'6"
W1	"	4'3" x 4'6"
V	VENTILATOR	2'6" x 1'6"
C.B	CUP BOARD	

AREA STATEMENT
 AREA OF SITE: 2880 s.ft.
 (or) 267.552 Sgm
 AREA OF PROPOSED SITE: 759 s.ft.
 (or) 70.511 Sgm
 COVERAGE: 26.36%
 F.S.I: 0.27%

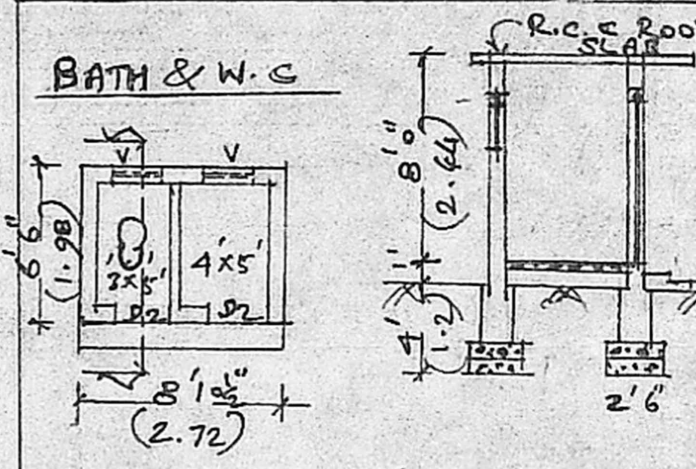

K. Shanmuga Sundaram
K. Shanmuga Sundaram, D.C.R.E.
 LICENCED SURVEYOR & CONSULTING ENGINEER
 Thiruninravur Panchayat
 50), M. T. H. Road,
 Thiruninravur, R. S-602 024.
 LICENCED SURVEYOR (E.T. KALYANA KUMAR)