




FRONT ELEVATION

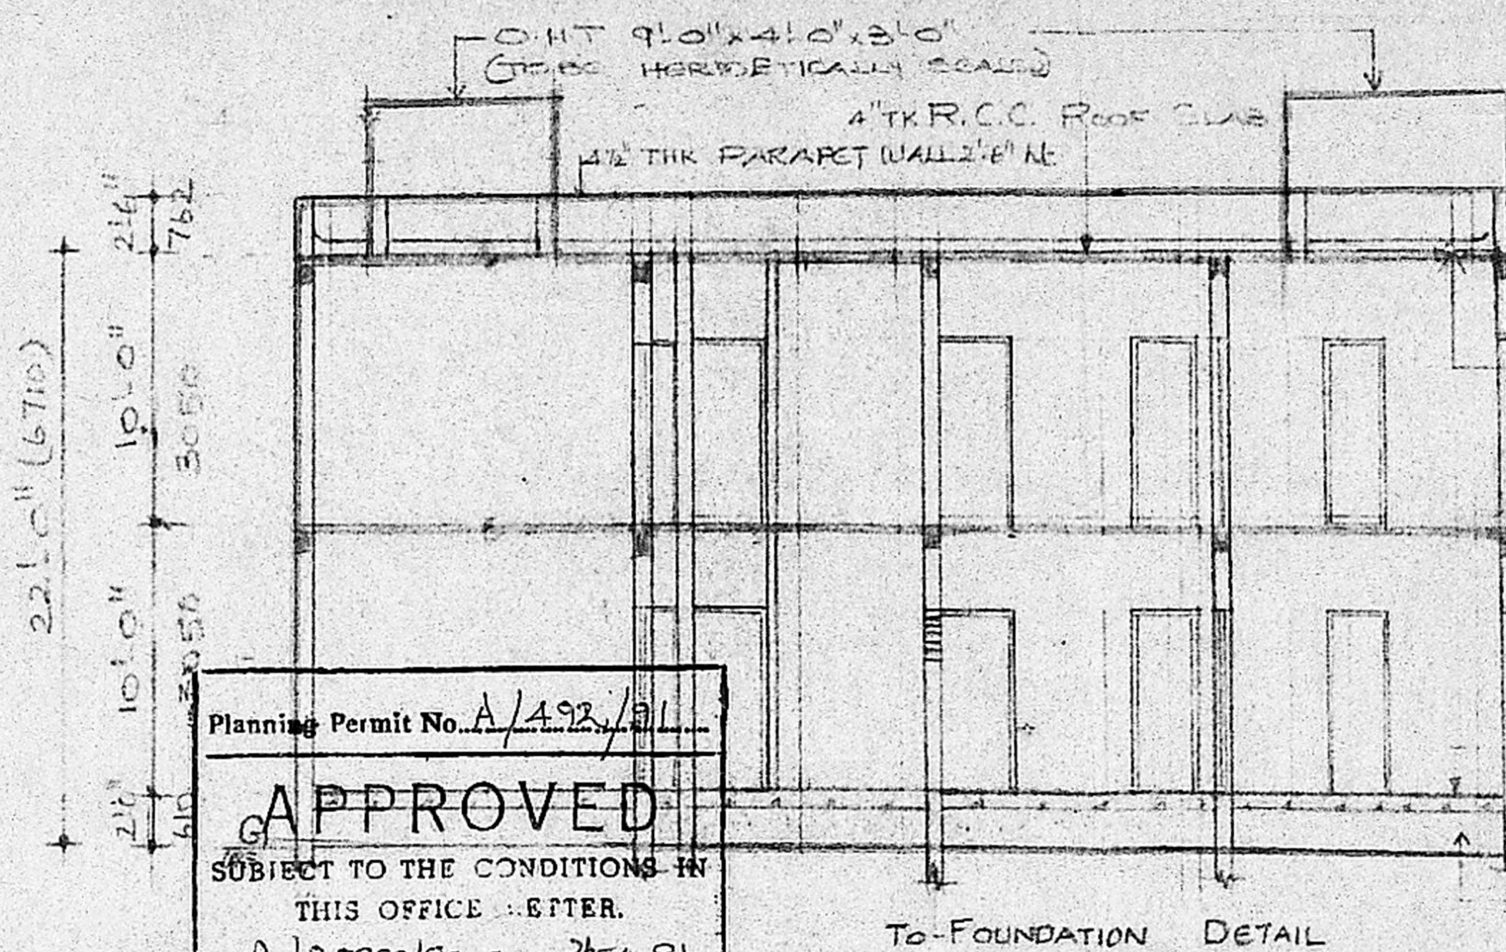

SECTION ON A-A


Planning Permit No. A/492/91
APPROVED
 SUBJECT TO THE CONDITIONS IN THIS OFFICE LETTER.
 No. A/12,5982/90. Dtd. 24.4.91
 J. Jayaram (26.4.91)
 FOR MEMBER SECRETARY
 MADRAS METROPOLITAN
 DEVELOPMENT AUTHORITY
 MADRAS - 600 008.

DETAILS OF SEPTIC TANK

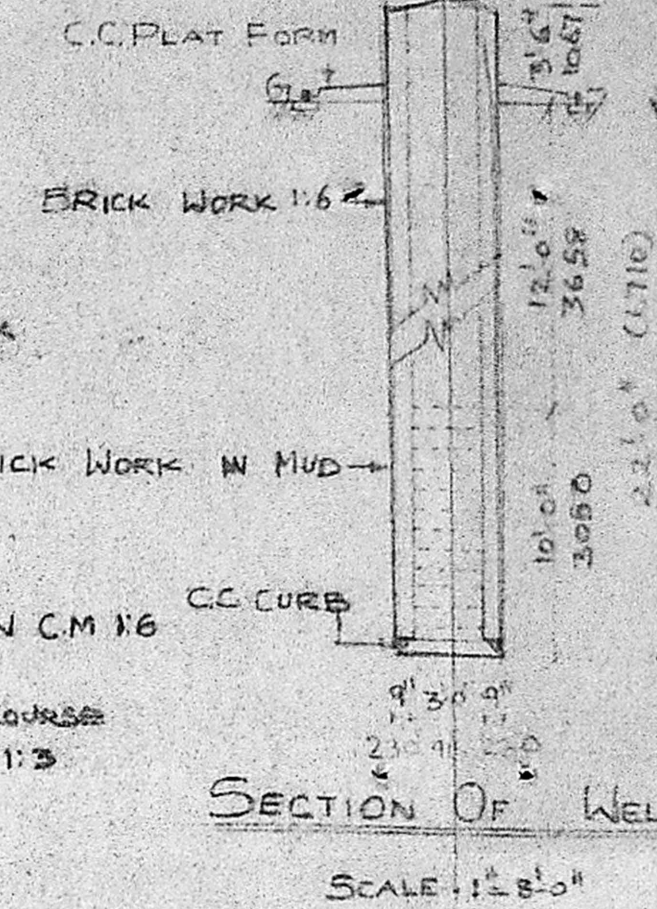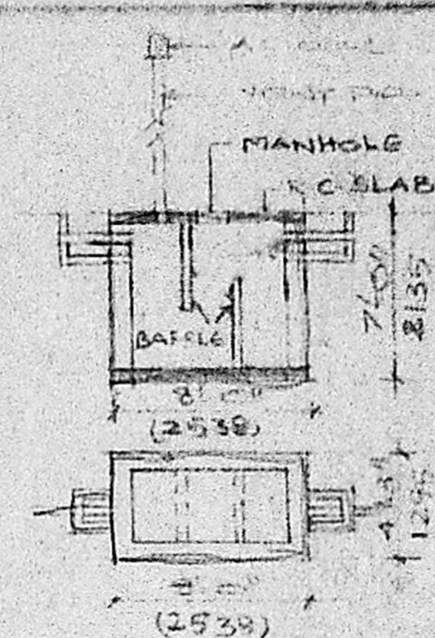


SECTION OF WELL


SCALE: 1/2" = 1'-0"

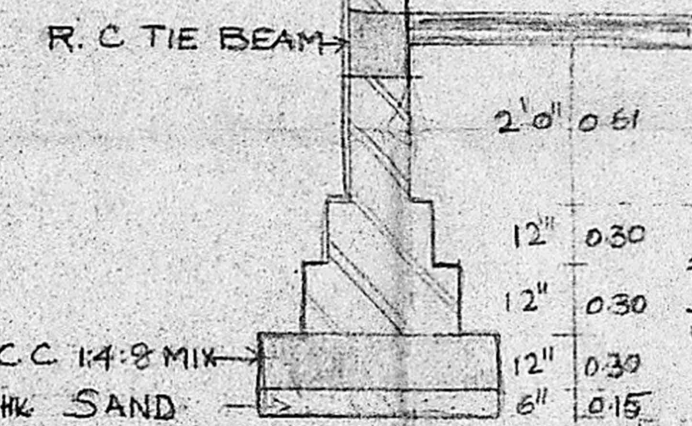


SECTION OF FOUNDATION NTC

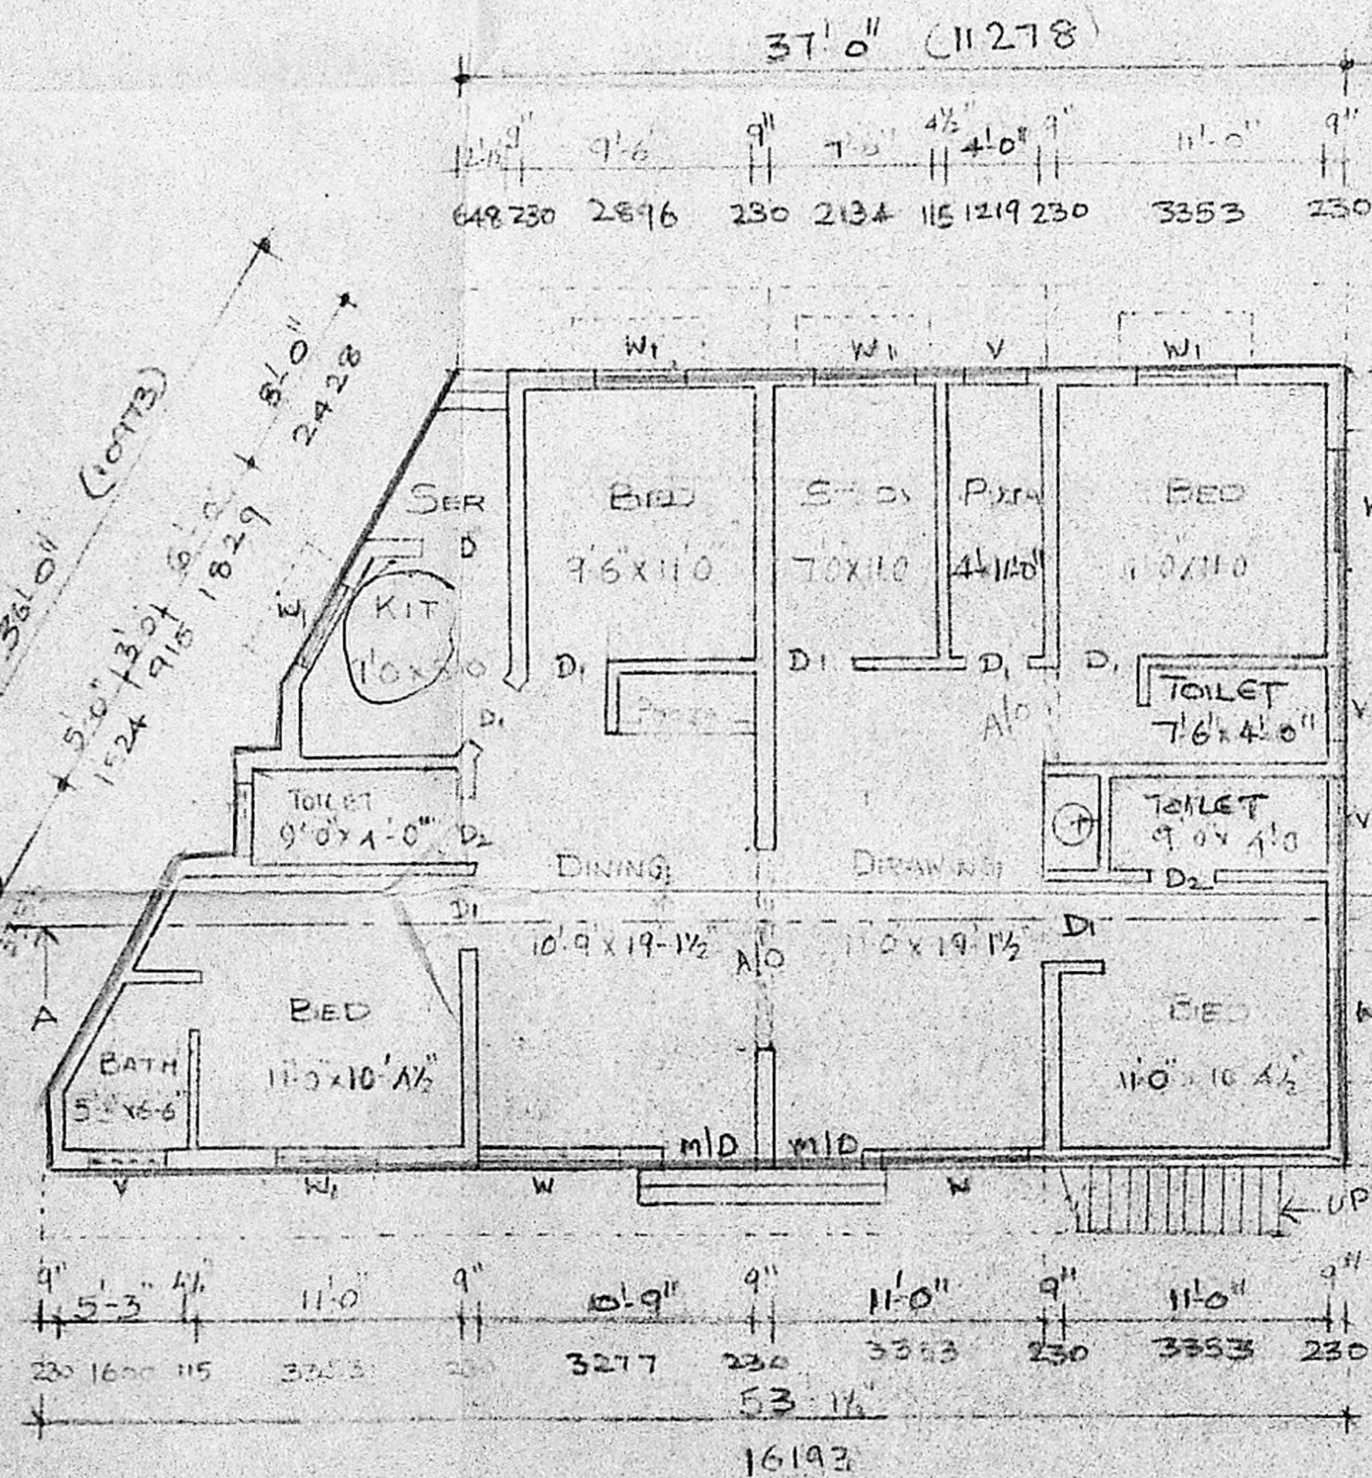

GROUND FLOOR PLAN

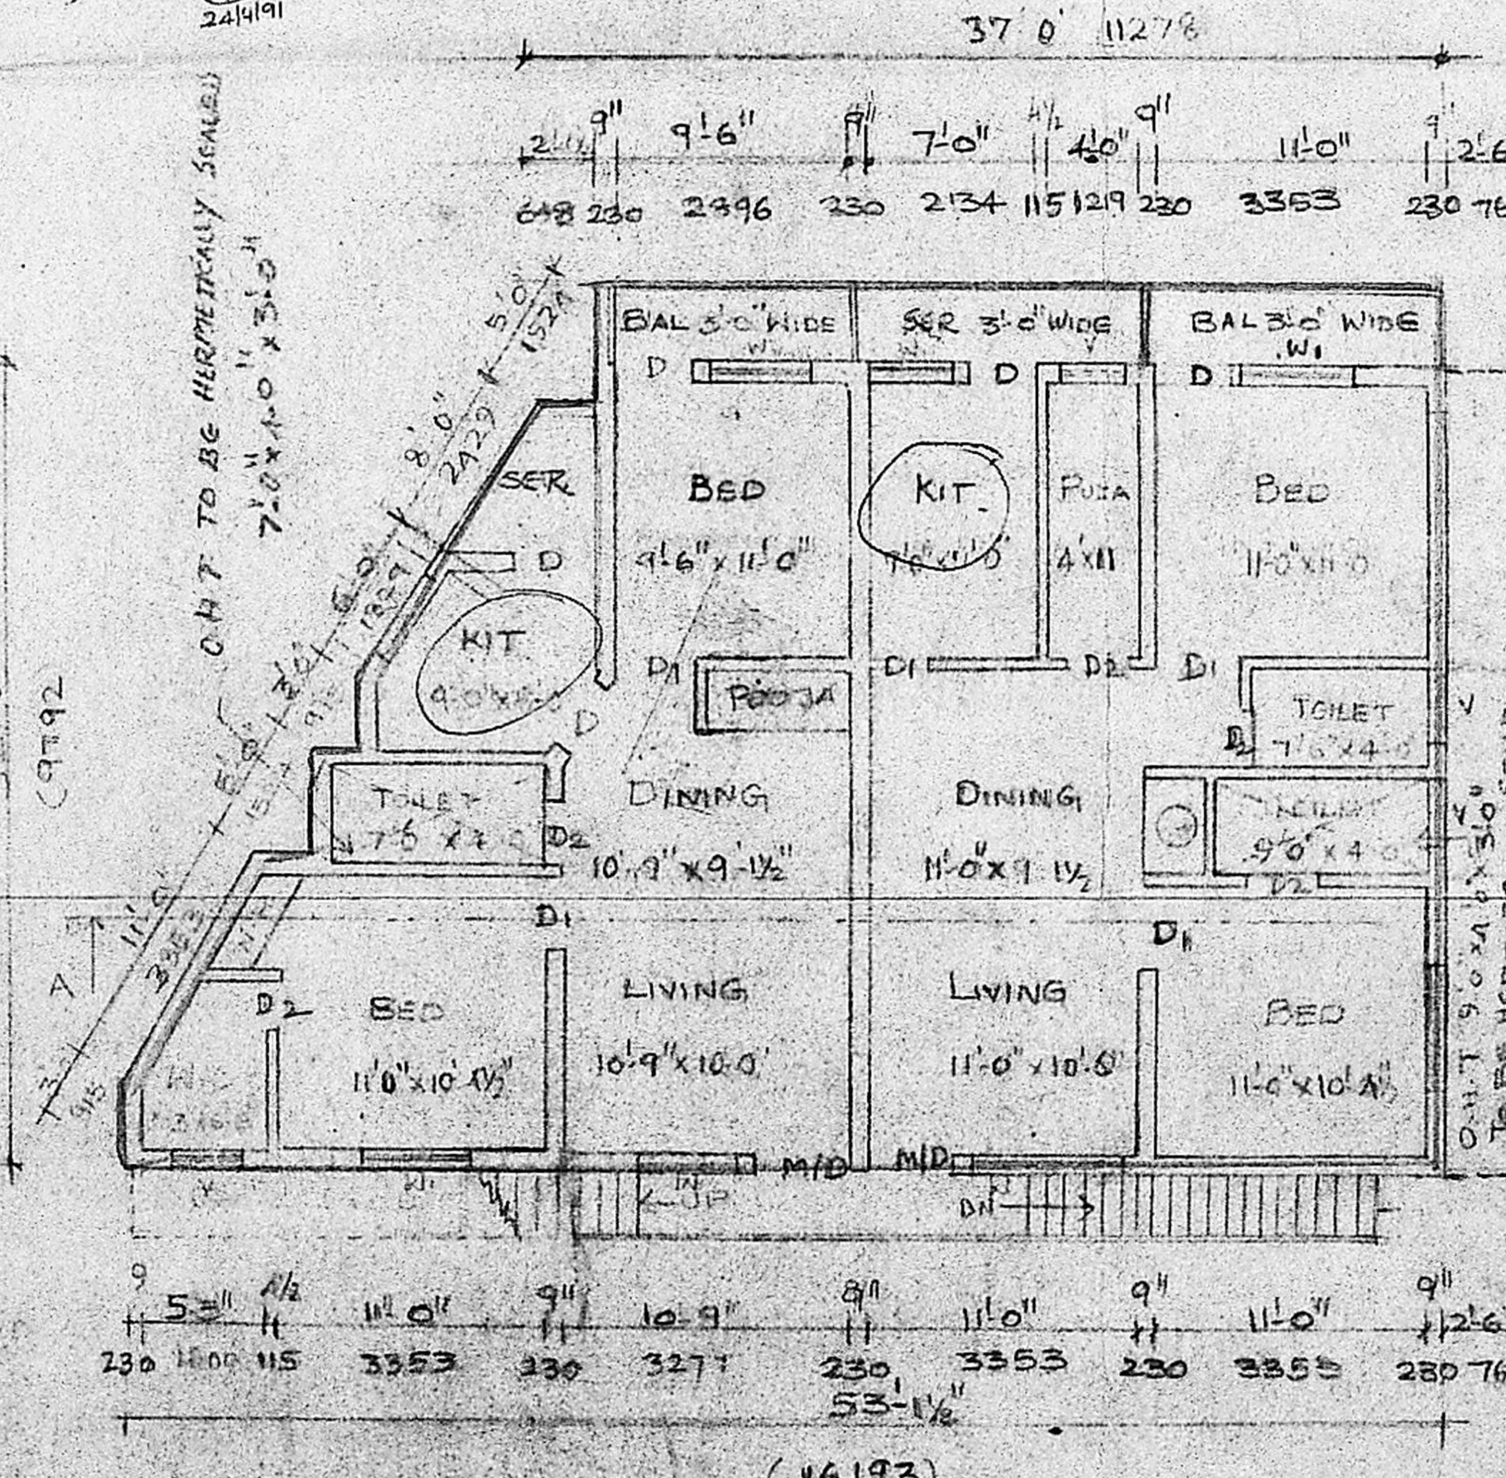

FIRST FLOOR PLAN

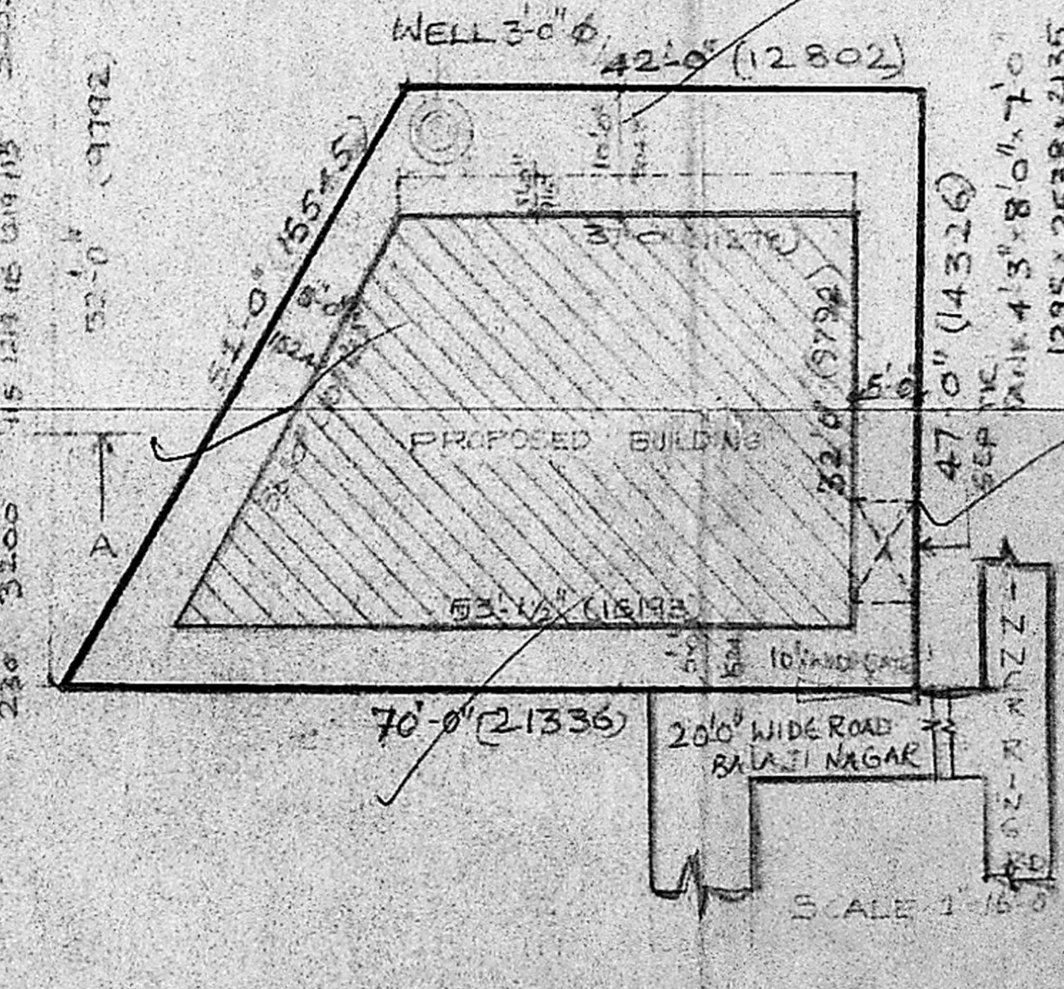

SITE PLAN

PROPOSED BUILDING
 BALAJI NAGAR EXT.
 RAGAVAN GARDEN
 EKMATUTHANGAL VILLAGE
 OF R.S. NO. 117/T.S. NO. 125
 BLOCK NO. I MADRAS 97
 For Mr. P. THIRUGANESAN

COLOUR REFERENCE
 PROPOSALS ARE SHOWN
 ROAD AND DRAIN IN
 BOUNDARY LINE SHOWN IN

AREA STATEMENT
 PLOT AREA 3242.00
 GROUND FLOOR AREA 1142.00
 FIRST FLOOR AREA 1542.00
 TOTAL 2684.00

SPECIFICATION
 D. DOOR 3-3x10 1000/234
 D. DOOR 3-0x7-0 072/1034
 D. DOOR 3-6x7-0 075/1234
 W. WINDOW 4-0x4-0 122x122
 W. WINDOW 4-0x3-0 124x101
 V. VENTILATOR 3-0x2-0 081x0.61

P. Ghantasalakrishna
 OWNER SIGNATURE

R. Mohan Rao, D.C.E.
 LICENSED SURVEYOR
 Corporation of Madras
 REG. No. 14
 AMBATTUR TOWN SHIP
 ALANDUR MUNICIPALITY
 Consulting Engineer & Contractor
 Office: 16, Madhav Road
 T. NAGAR, MADRAS-600 008

ARCHITECT
 K.R. ASSOCIATES
 ARCHITECTS & ENGINEERS
 58 THAMBIAH REDDY ROAD
 WEST MAMBALAM
 MADRAS
 PHONE 422034