


Schedule of Joinery

D	DOOR	3'3" x 6'0"	0.99 x 1.98
D1	DOOR	3'0" x 6'0"	0.91 x 1.98
D2	DOOR	2'0" x 6'0"	0.76 x 1.98
W	WINDOW	6'0" x 4'0"	1.83 x 1.22
W1	WINDOW	5'0" x 4'0"	1.52 x 1.22
V	Ventilator	2'0" x 1'0"	0.76 x 0.46


Site under reference

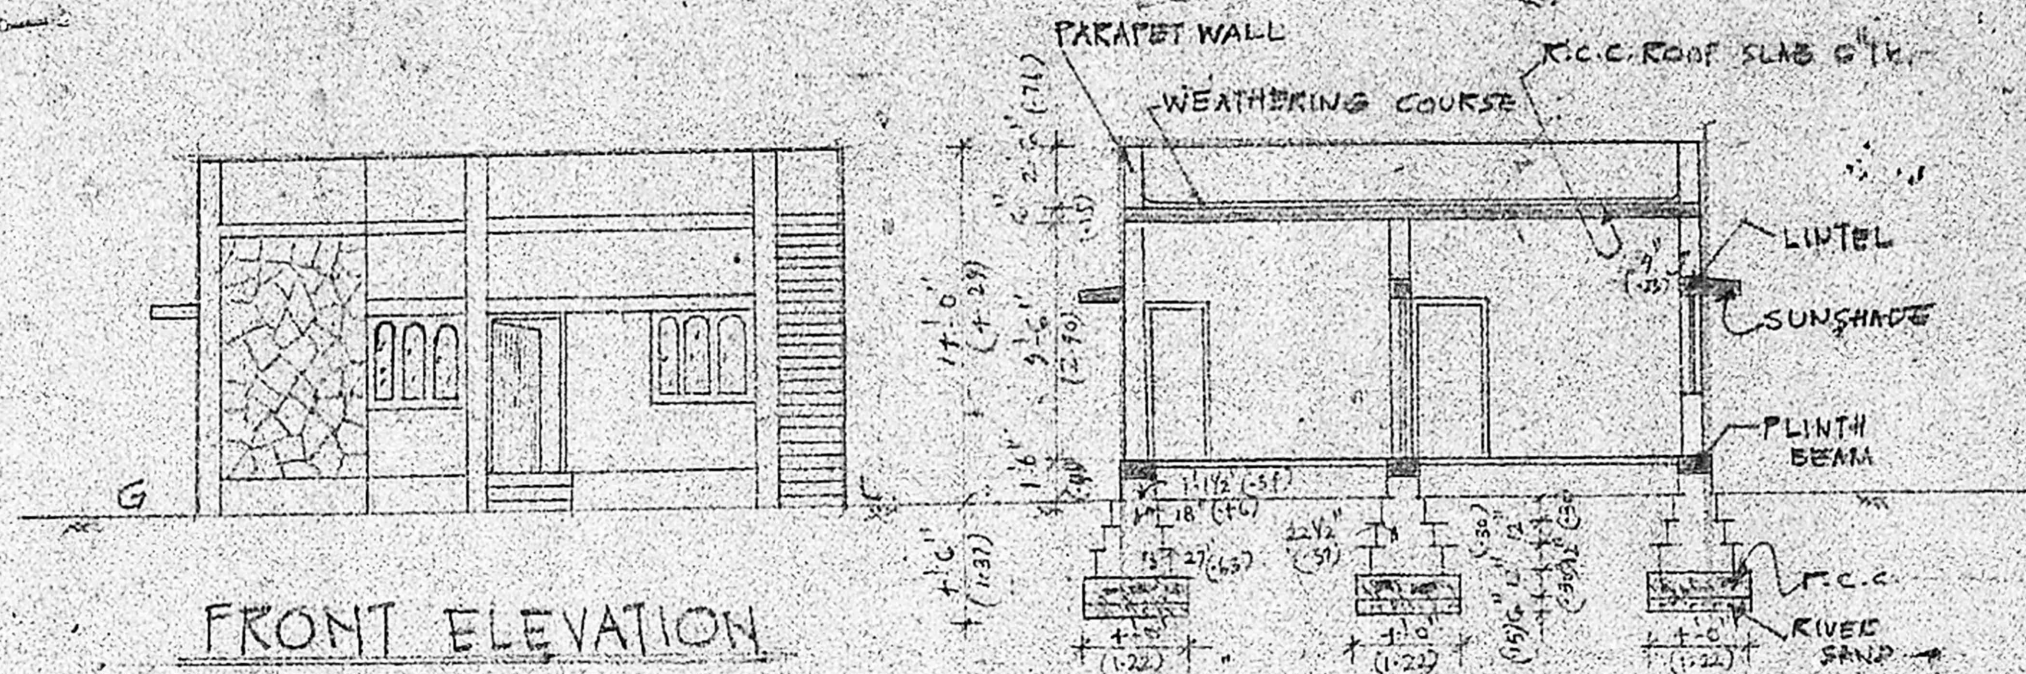


FRONT ELEVATION

SECTION ON A-A


SITE PLAN

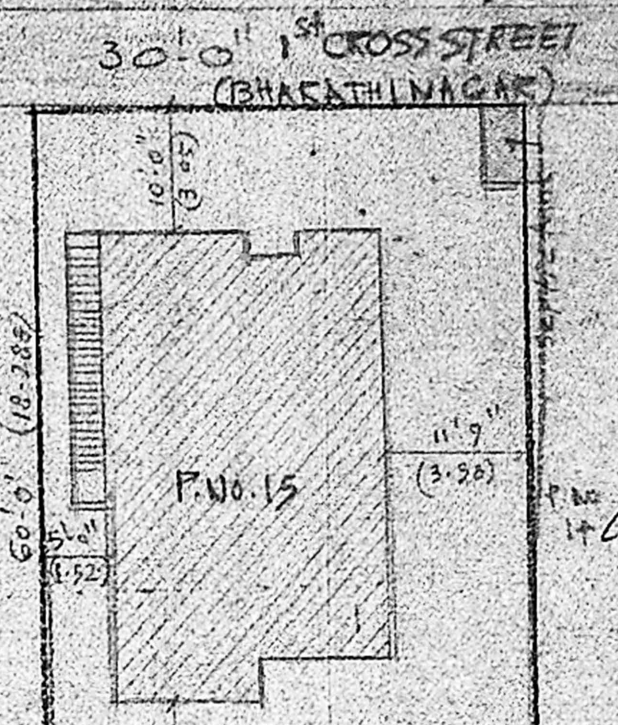


Planning Permit No. 455/91
APPROVED
 SUBJECT TO THE CONDITIONS IN
 THIS OFFICE LETTER.
 No. A1/26472/91 Dtd 18-04-91
 o/c d. Jayaram (18-4-91)
 FOR MEMBER SECRETARY
 MADRAS METROPOLITAN
 DEVELOPMENT AUTHORITY
 MADRAS 600 008

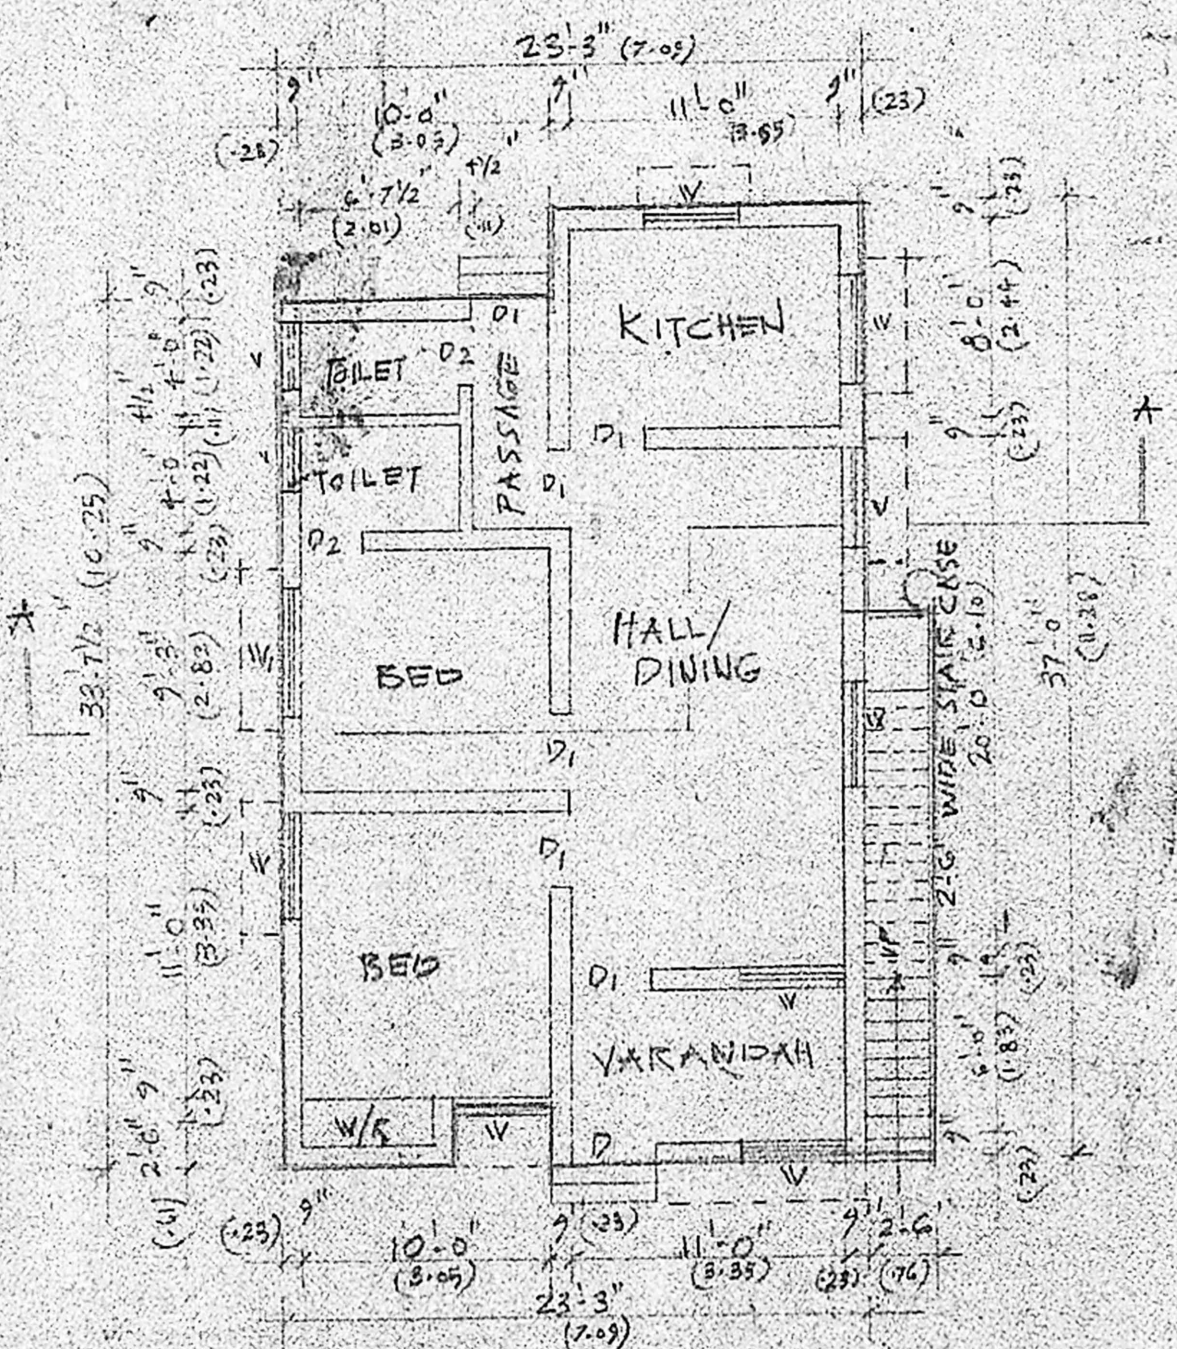


GROUND FLOOR PLAN

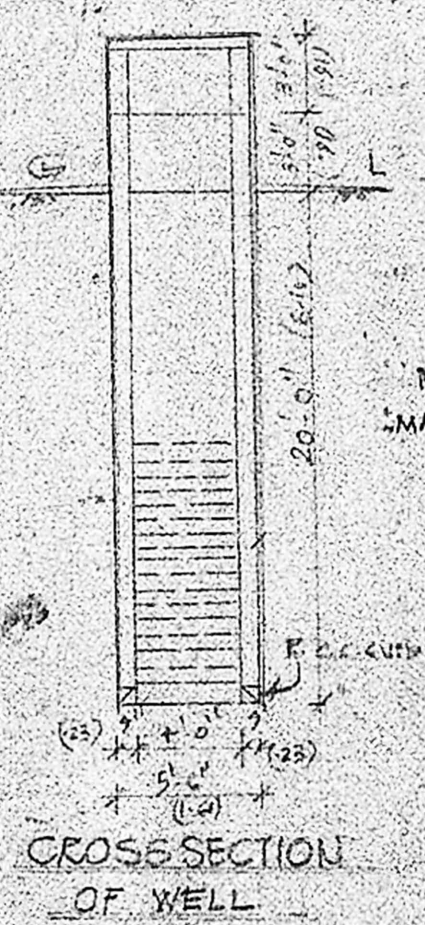


CROSS SECTION OF WELL

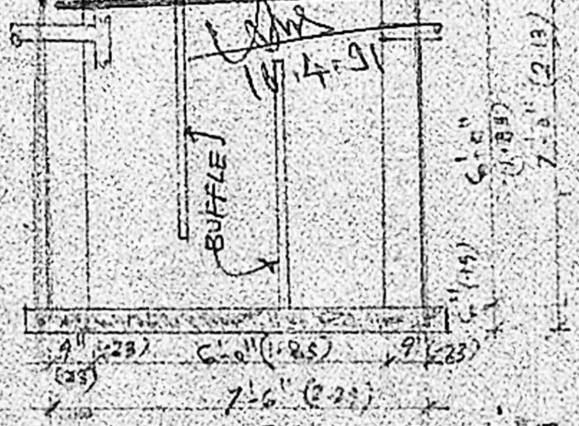

CROSS SECTION OF SEPTIC TANK
SCALE: 1" = 4'-0" (1:30)

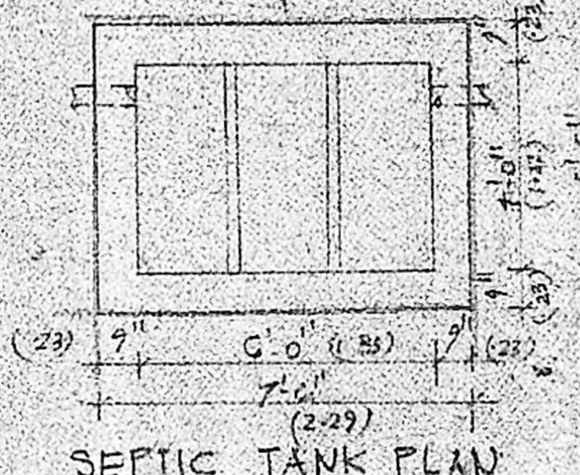

SEPTIC TANK PLAN

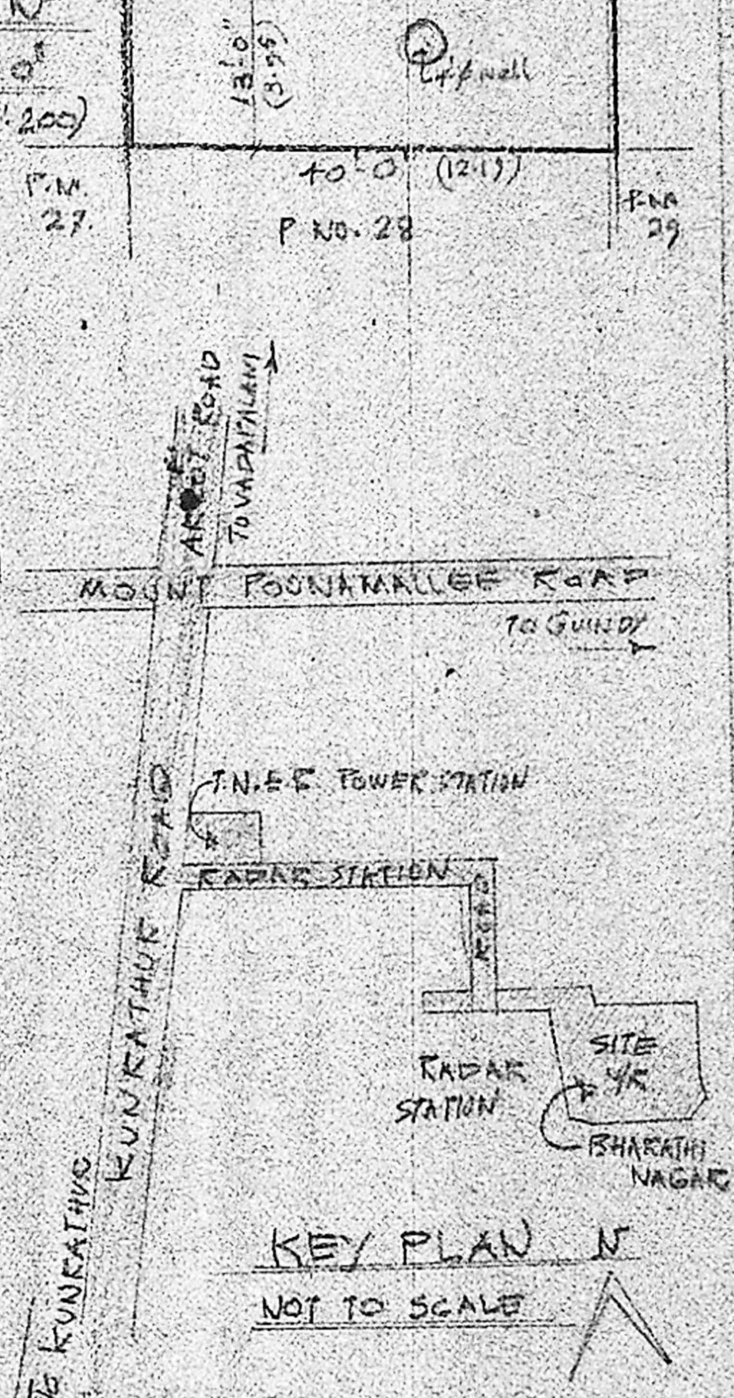

KEY PLAN N
NOT TO SCALE

PLAN SHOWING THE
 PROPOSED RESIDENTIAL BUILDING AT
 S.N. 209 PLOT NO. 15
 OF BHARATHI NAGAR
 FORUR VILLAGE
 SAIDAPET TALUK -
 CHINGAI ANNA DIST.
 SCALE: 1" = 81'0" (1:100)

OWNER
 A. VENUGOPAL
 ABB (Rtd)
 CONSULTING CIVIL ENGINEER
 LICENSE SURVEYOR CLASS I
 CORPORATION OF MADRAS
 3, NEELAKANDAN STREET
 HUNGAMBAKKAM (LAKE AREA)
 MADRAS 600 03