



FRONT ELEVATION

Planning Permit No. A/64451
APPROVED
 SUBJECT TO THE CONDITIONS IN THIS OFFICE ORDER.
 No. A/26475/90/106/91
 FOR MEMBER SECRETARY
 MADRAS METROPOLITAN
 DEVELOPMENT AUTHORITY
 MADRAS - 600 008.
 07/06/91

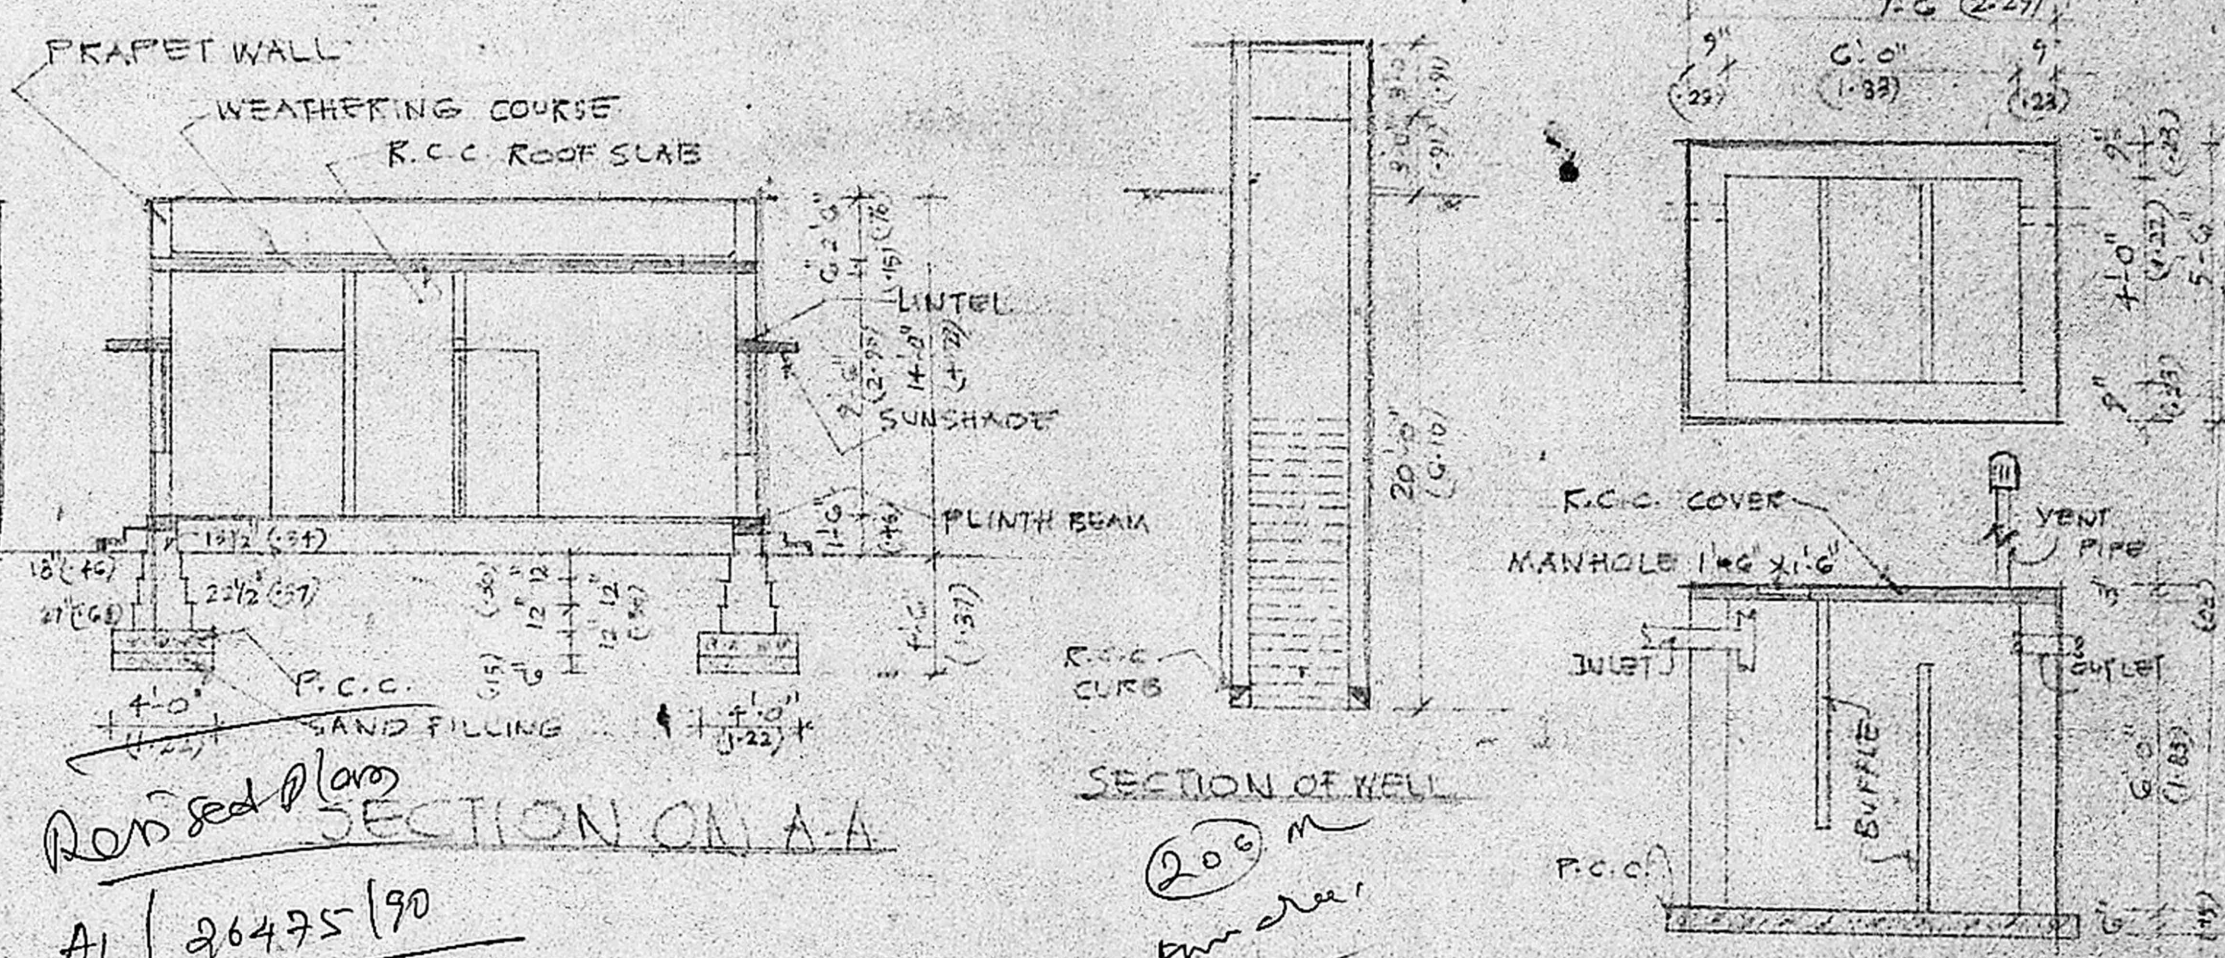


SECTION ON A-A


SEPTIC TANK DETAILS

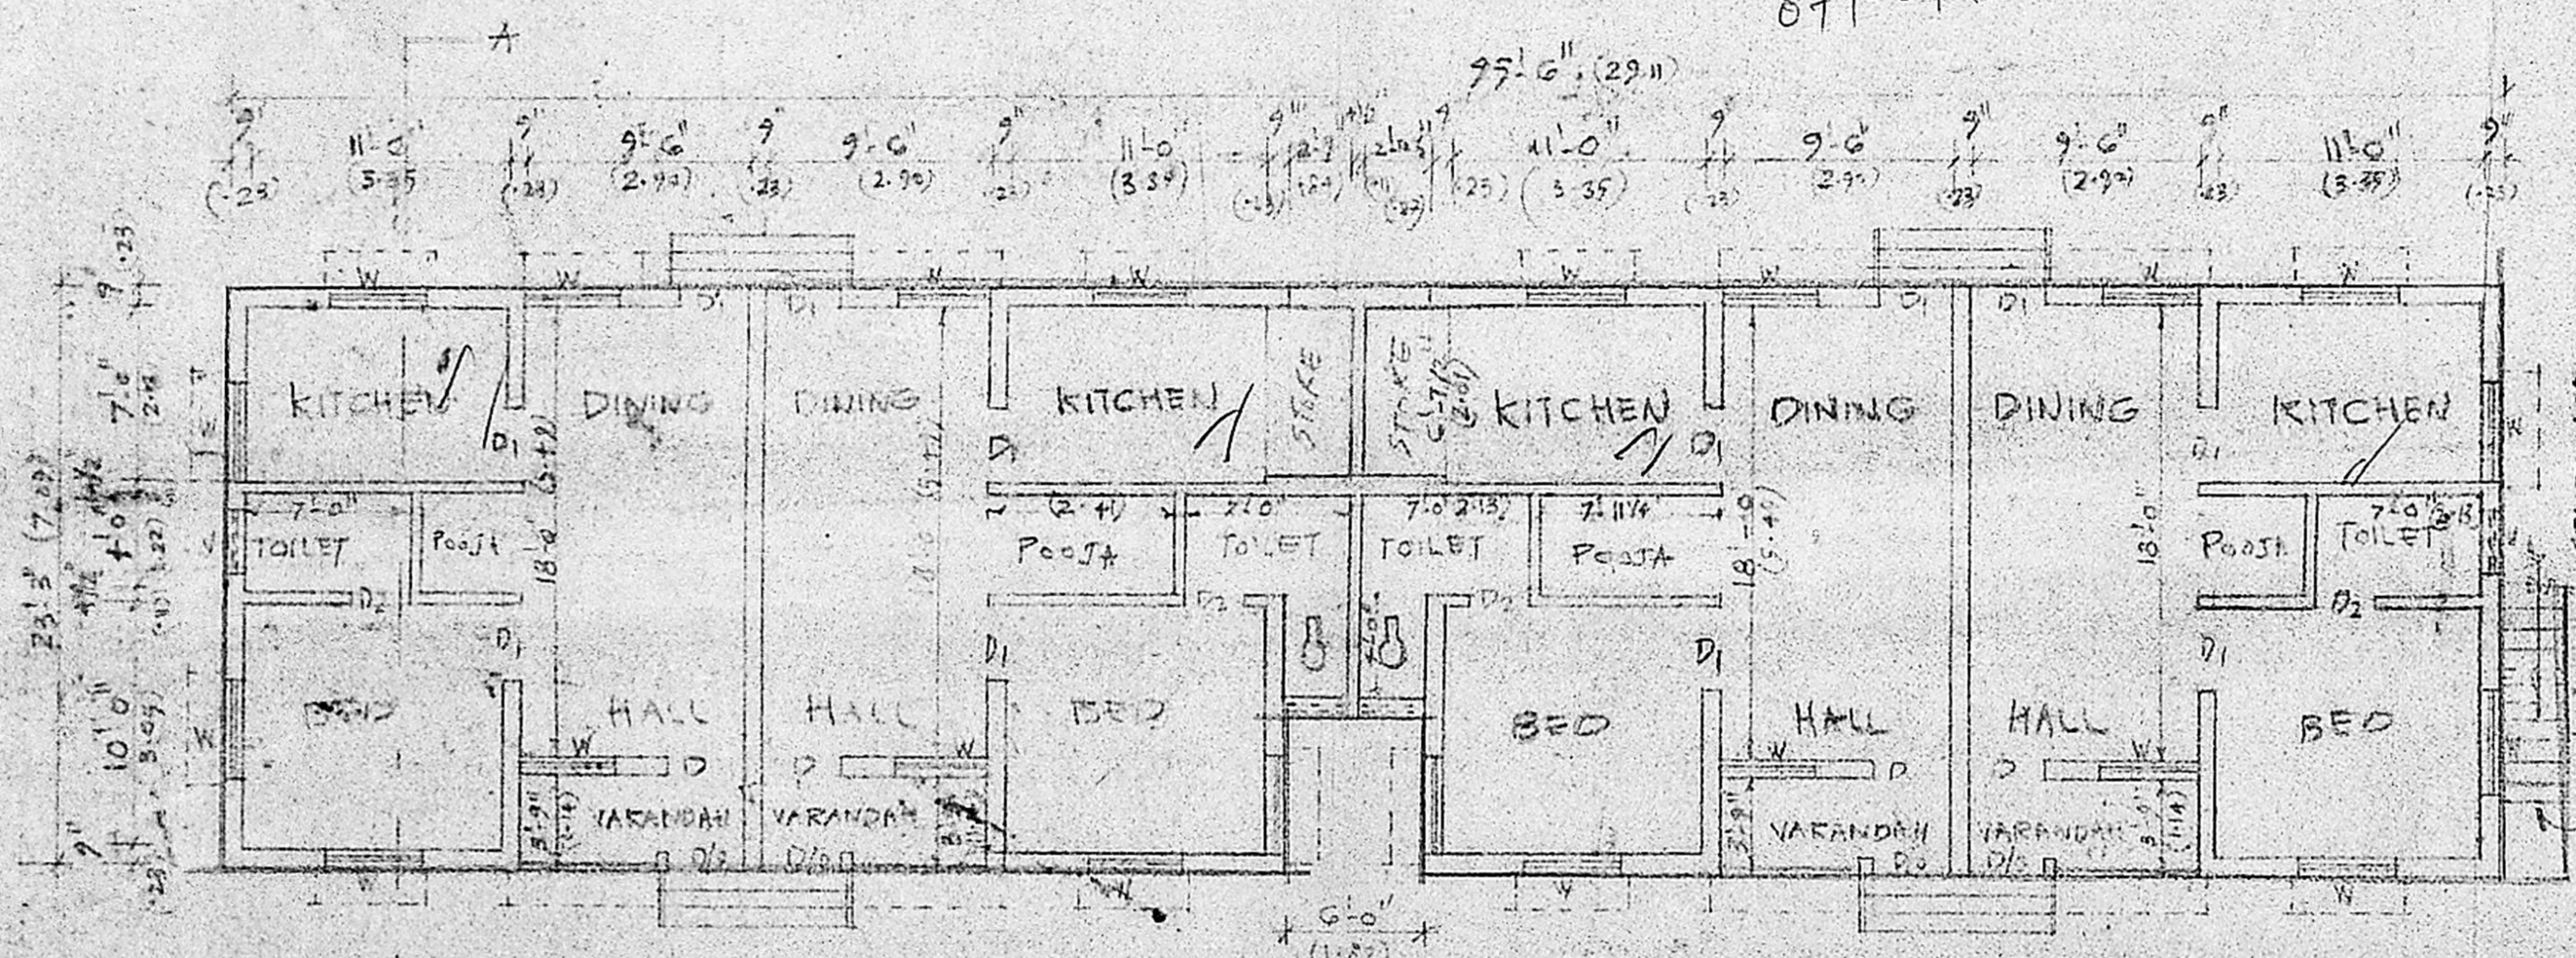

GROUND FLOOR PLAN

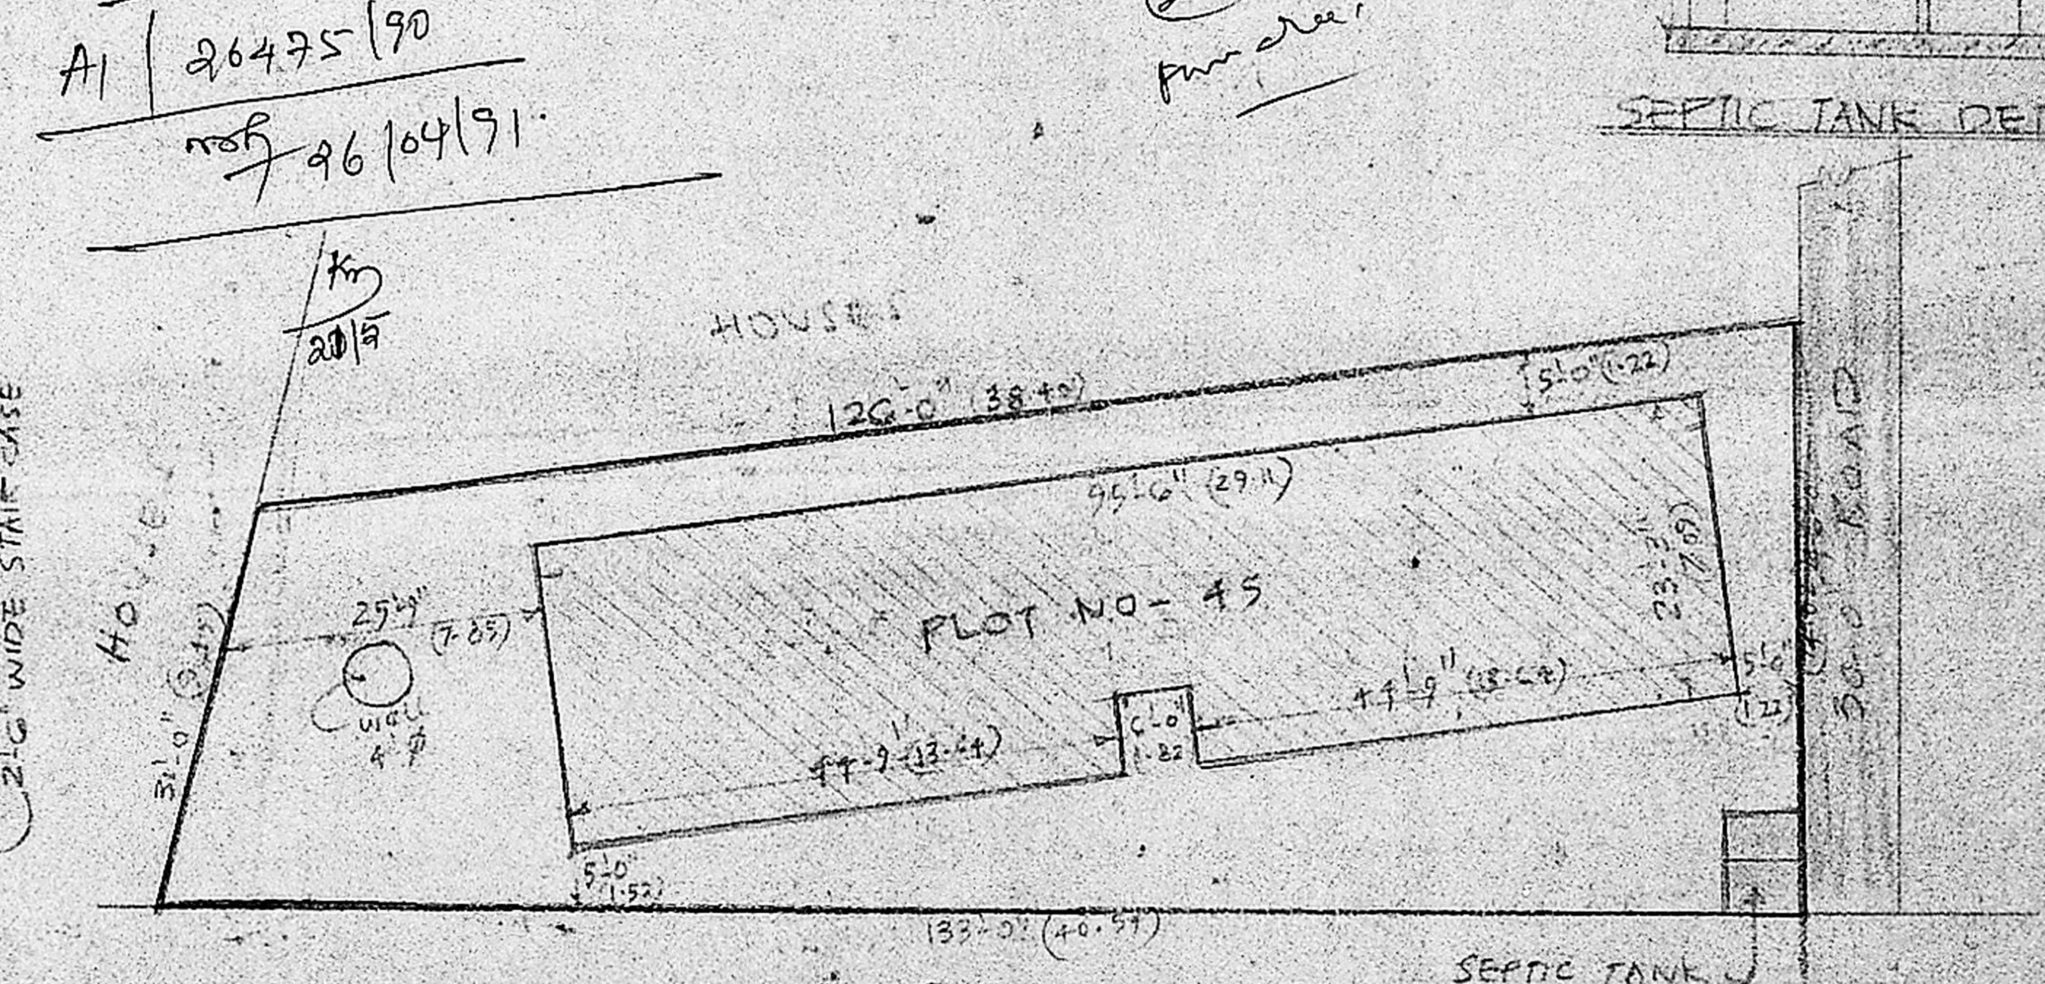


SITE PLAN
 SCALE 1" = 16' 0" (1:200)

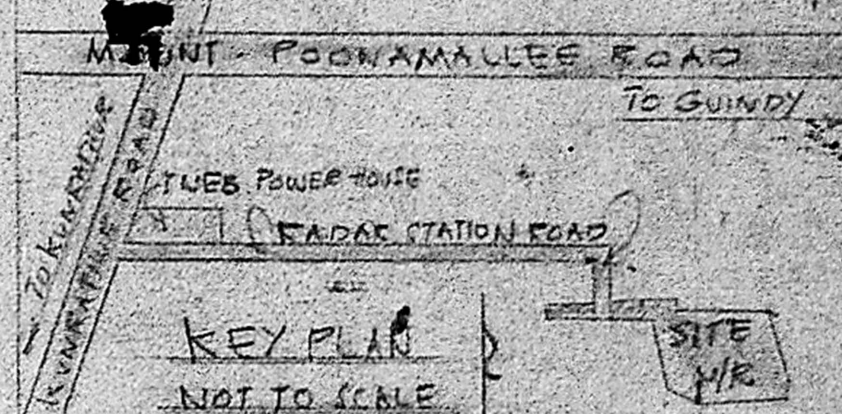

SCHEDULE OF JOINERY

- D. - DOOR - 3'3" x 6'6" - 0.99 x 1.98
- D1 - DO - 3'0" x 6'6" - 0.91 x 1.98
- D2 - DO - 3'6" x 6'6" - 0.76 x 1.98
- W - WINDOW - 4'4" x 4'0" - 1.22 x 1.22
- V - VENTILATOR - 2'6" x 1'0" - 0.76 x 0.48

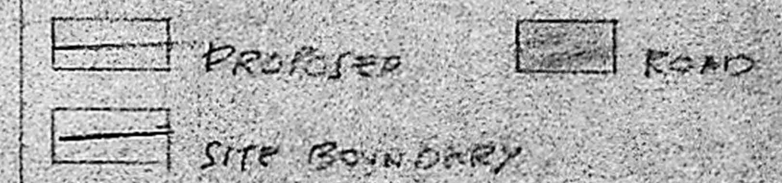

PLAN SHOWING THE PROPOSED RESIDENTIAL BUILDING AT PLOT NO. 45 S.N.E. 207/1 OF BHARATHI NAGAR POKUR VILLAGE SAIDAPET TALUK CHENGAI-ANNA DISTRICT SCALE: 1" = 8' 0" (1:200)

J. Ardhyan
 OWNER

[Signature]
 VENUGOPAL
 ABB (RII)
 CONSULTING CIVIL ENGINEER
 LICENSE SURVEYOR CLASS I
 CORPORATION OF MADRAS
 3, NEEL-KANTH STREET
 MUNGAMB-KKAY, L.C. AREA
 MADRAS - 600 034
 LICENSED SURVEYOR