
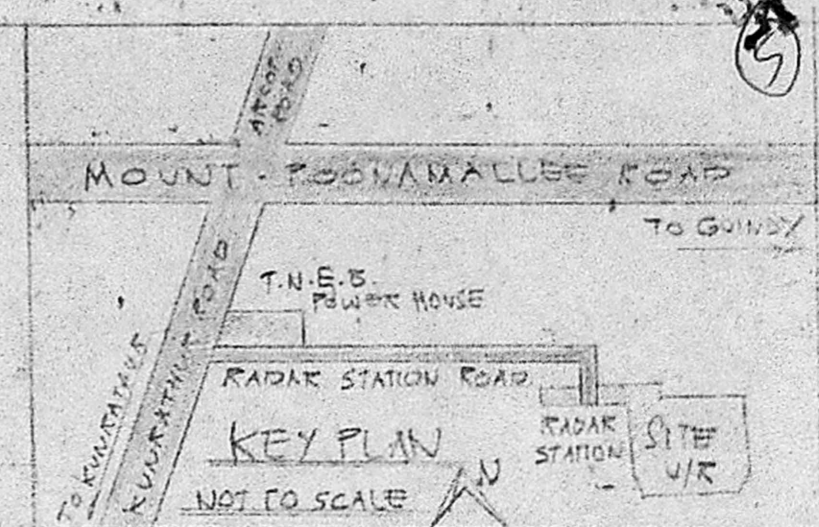


FRONT ELEVATION

CROSS SECTION

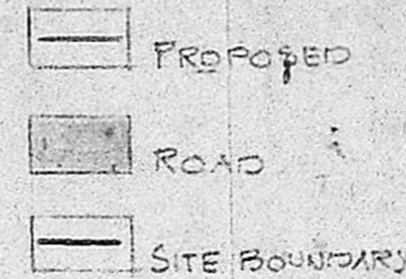

SCHEDULE OF JOINERY


- INSPECTION COPY -

D- DOOR	- 3-0 X 6-0 @ 0-91 X 1-28
D1- -DO-	- 3-0 X 6-0 @ 0-91 X 1-28
D2- -DO-	- 3-0 X 6-0 @ 0-91 X 1-28
W- WINDOW	- 6-0 X 6-0 @ 0-91 X 1-28
W1- -DO-	- 6-0 X 6-0 @ 0-91 X 1-28
V- VENTIL.	- 6-0 X 6-0 @ 0-91 X 1-28


SCRUTINISED IN REF. NO. PPA/657/90
 Jr. Asst.
 Part I:
 Part II:
 Planning Officer:
 Executive Officer:

PLAN SHOWING PROPOSED RESIDENTIAL BUILDING IN S.N. 210K PLOT NO. 40 OF PORUR BHARATHI NAGAR SAIDAPET TALUK CHENGAI ANNA DISTRICT SCALE: 1"=3'-0" (1:100) N


Planning Permit No. A/273/91
APPROVED
 SUBJECT TO THE CONDITIONS IN THIS OFFICE LETTER.
 No. A/26701/90 Date 15-3-91
A. Jayaram SEPTIC TANK
 15.3.91
 FOR MEMBER SECRETARY
 MADRAS METROPOLITAN
 DEVELOPMENT AUTHORITY
 MADRAS - 600 003

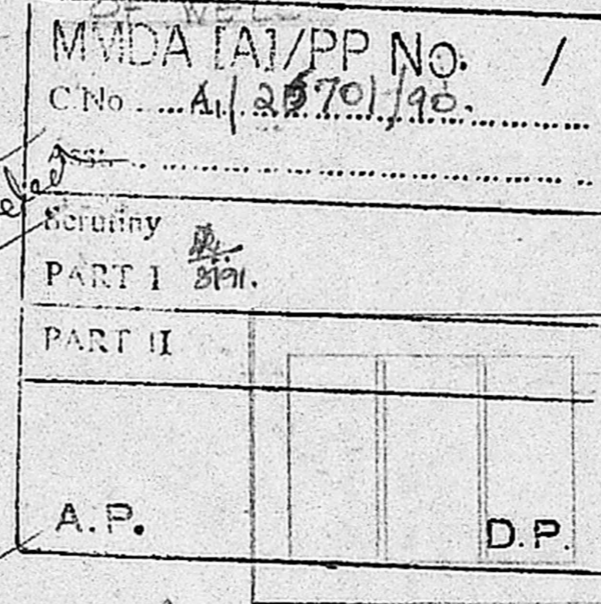

SEPTIC TANK PLAN

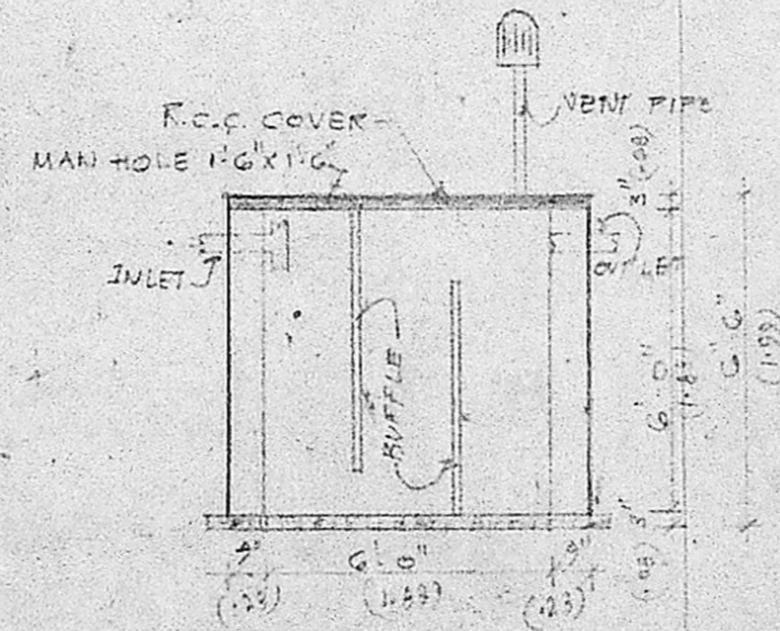

CROSS SECTION OF SEPTIC TANK

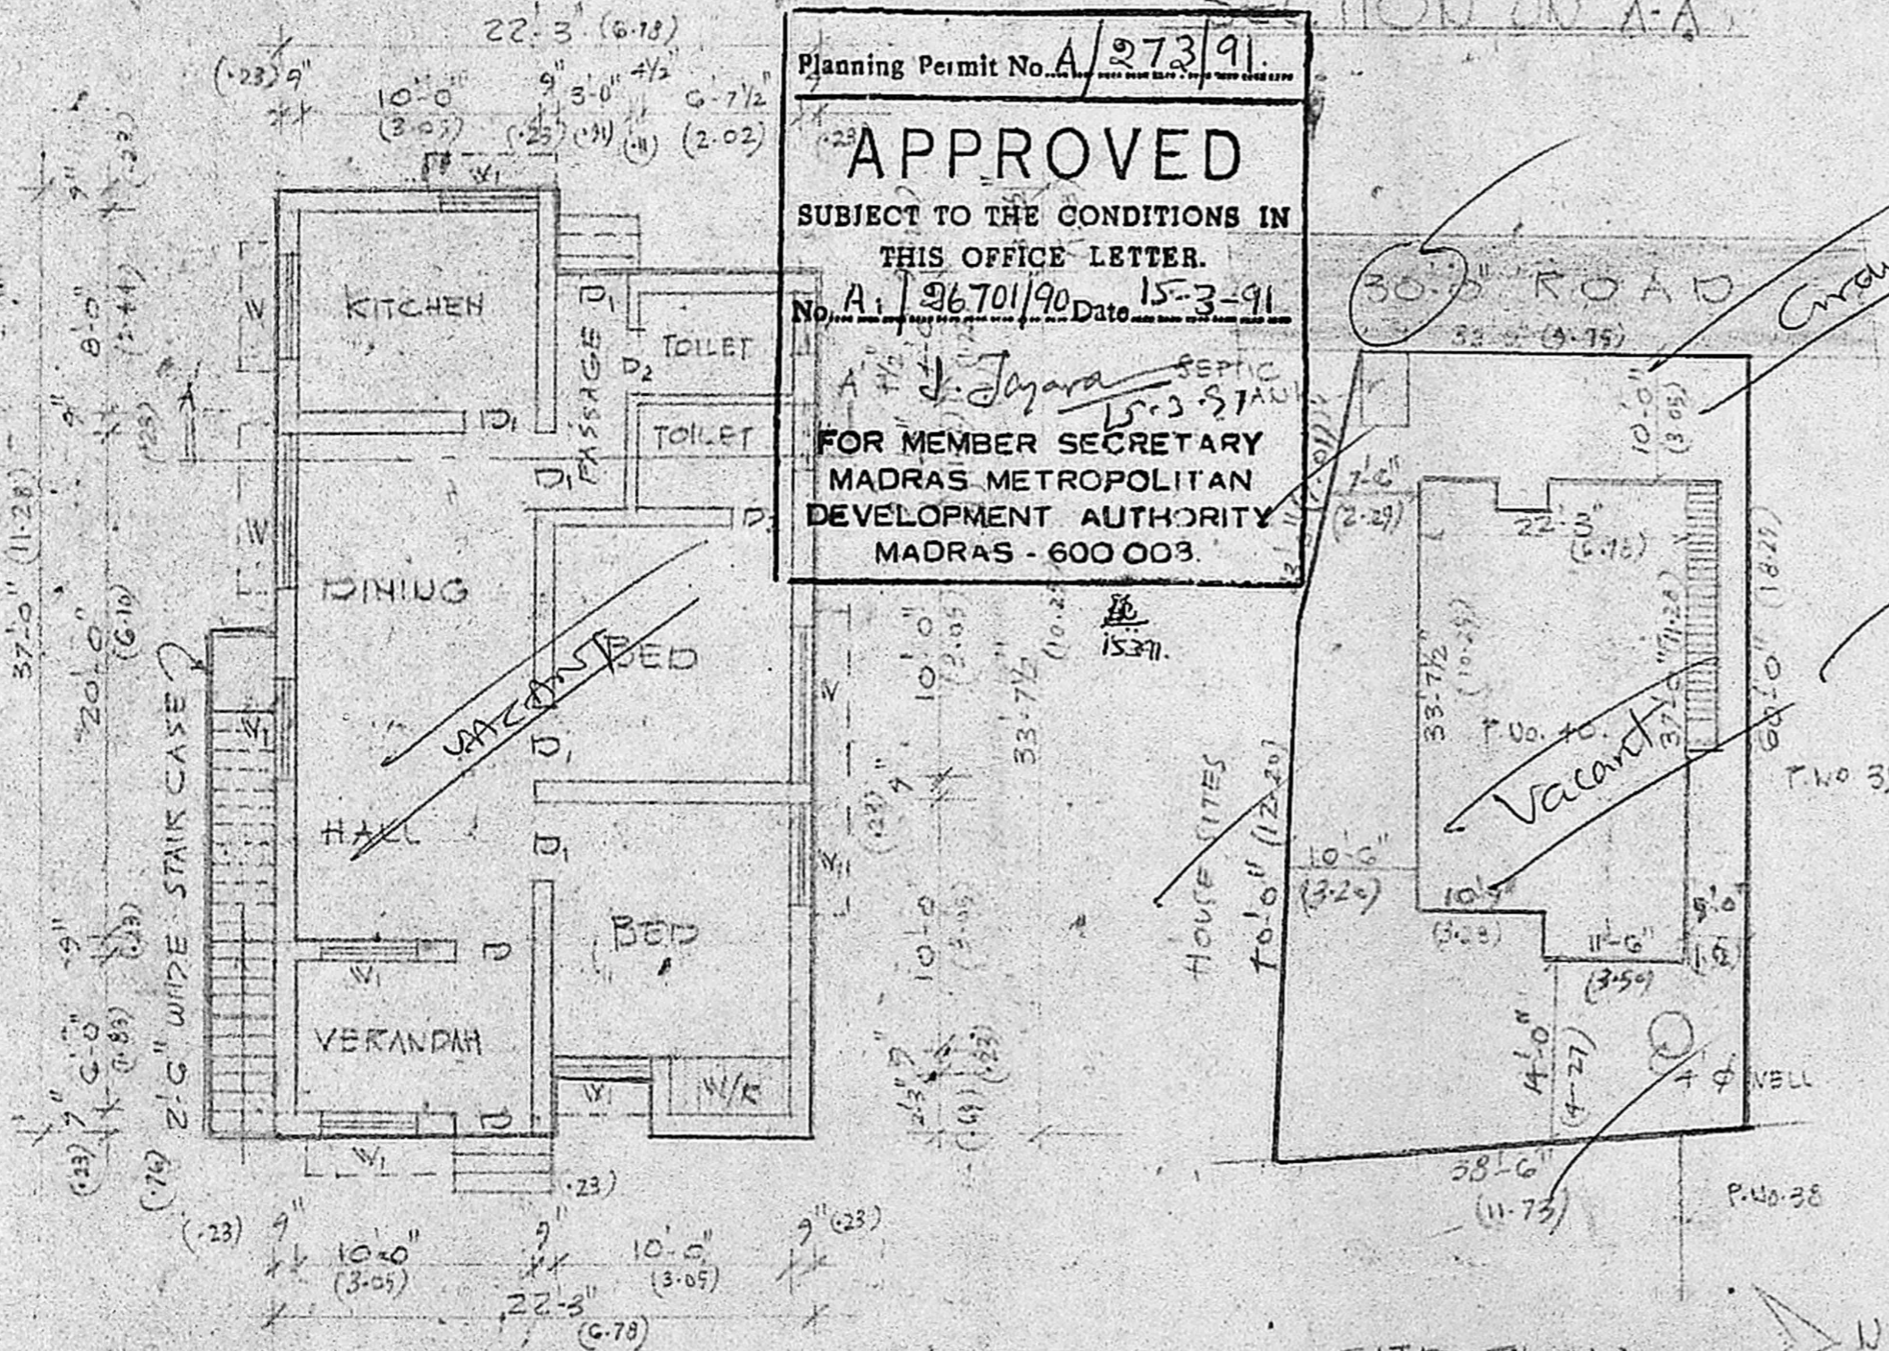

GROUND FLOOR PLAN

SITE PLAN SCALE = 1"=10'-0" (1:200)

I. Manickam I. Peter
 OWNER

K. Venugopal
K. VENUGOPAL
 ABB (Rtd)
 CONSULTING CIVIL ENGINEER
 LICENSE SURVEYOR CLASS I
 CORPORATION OF MADRAS
 3, NEELAKANDAN STREET
 NUNGAMBAKKAM LAKE AREA
 MADRAS-600 031
 LICENSED SURVEYOR