



ELEVATION.

BRICK WORK IN C. MORTAR 1:6 OVER WITH C. PLASTERING 1:5 ON BOTH SIDES SUITABLE COLOUR WASH COATS.

4" BRICK BROKEN JELLY IN LIME CONCRETE ON BED OF 6" SAND OVER WITH C. PLASTERING 1:5 1/2" THICK

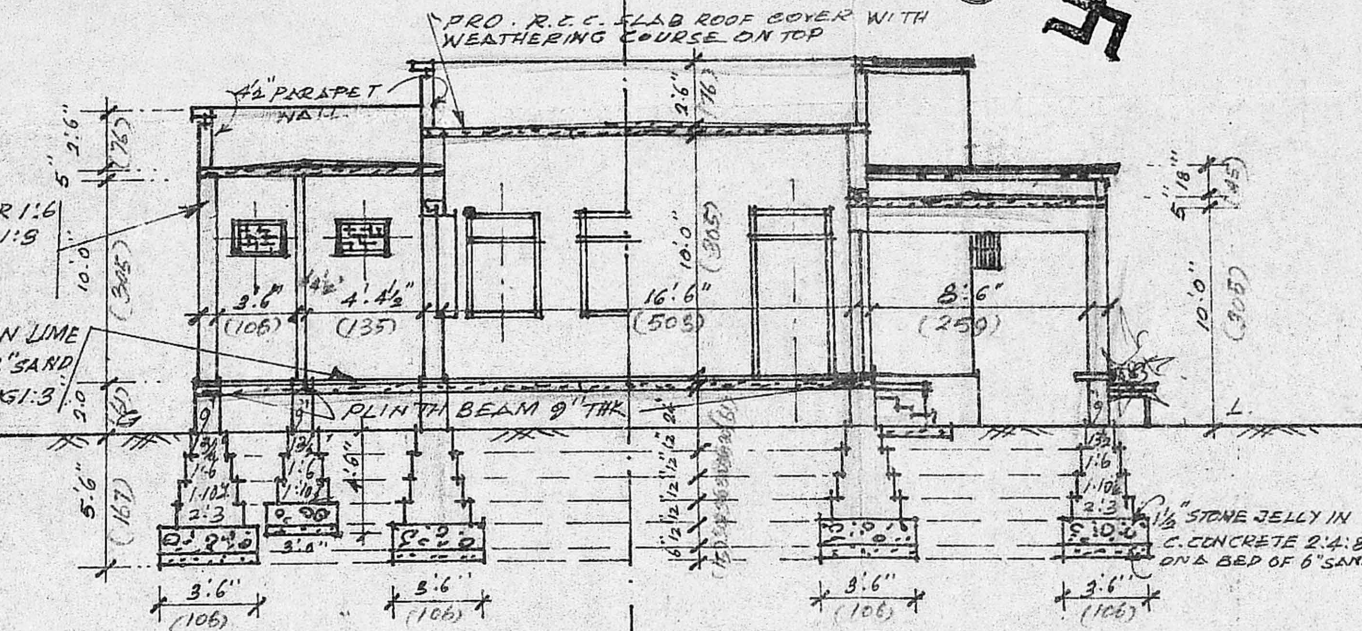

SECTION ON A:B.

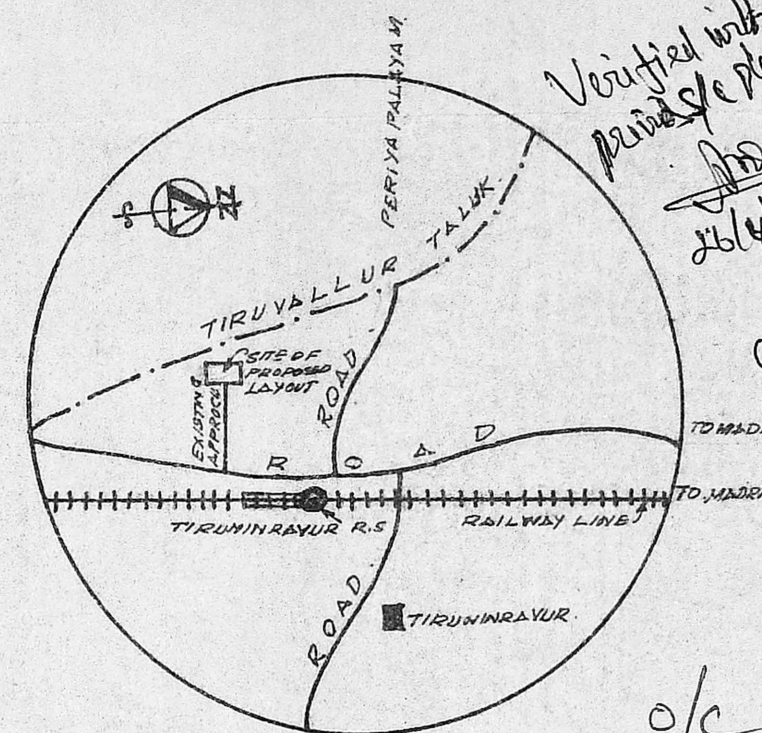

LOCATION SKETCH (NOT TO SCALE)


Verified with previous plan  
26/4/90

SCHEDULE OF JOINERY.



D. T.W. DOOR.	3'6" x 7'0"	(106 x 213)
D <sub>1</sub> T.W. DOOR <sub>1</sub>	3'0" x 7'0"	(91 x 213)
D <sub>2</sub> T.W. DOOR <sub>2</sub>	2'6" x 6'6"	(76 x 198)
W T.W. WINDOW	5'0" x 4'6"	(152 x 137)
W <sub>1</sub> T.W. WINDOW	4'0" x 4'6"	(122 x 137)
W <sub>2</sub> T.W. WINDOW	3'0" x 4'6"	(91 x 137)
V VENTILATOR	2'0" x 1'6"	(61 x 45)
C. CUP BOARD	3'0" x 5'0"	(91 x 152)
	4'0" x 5'0"	(122 x 152)

NOTE:  
SITE BOUNDRY [Symbol] PRO. WORK. [Symbol]  
EXT. ROAD. [Symbol] PRO DRAIN LINE [Symbol]


PLOT NO. 107

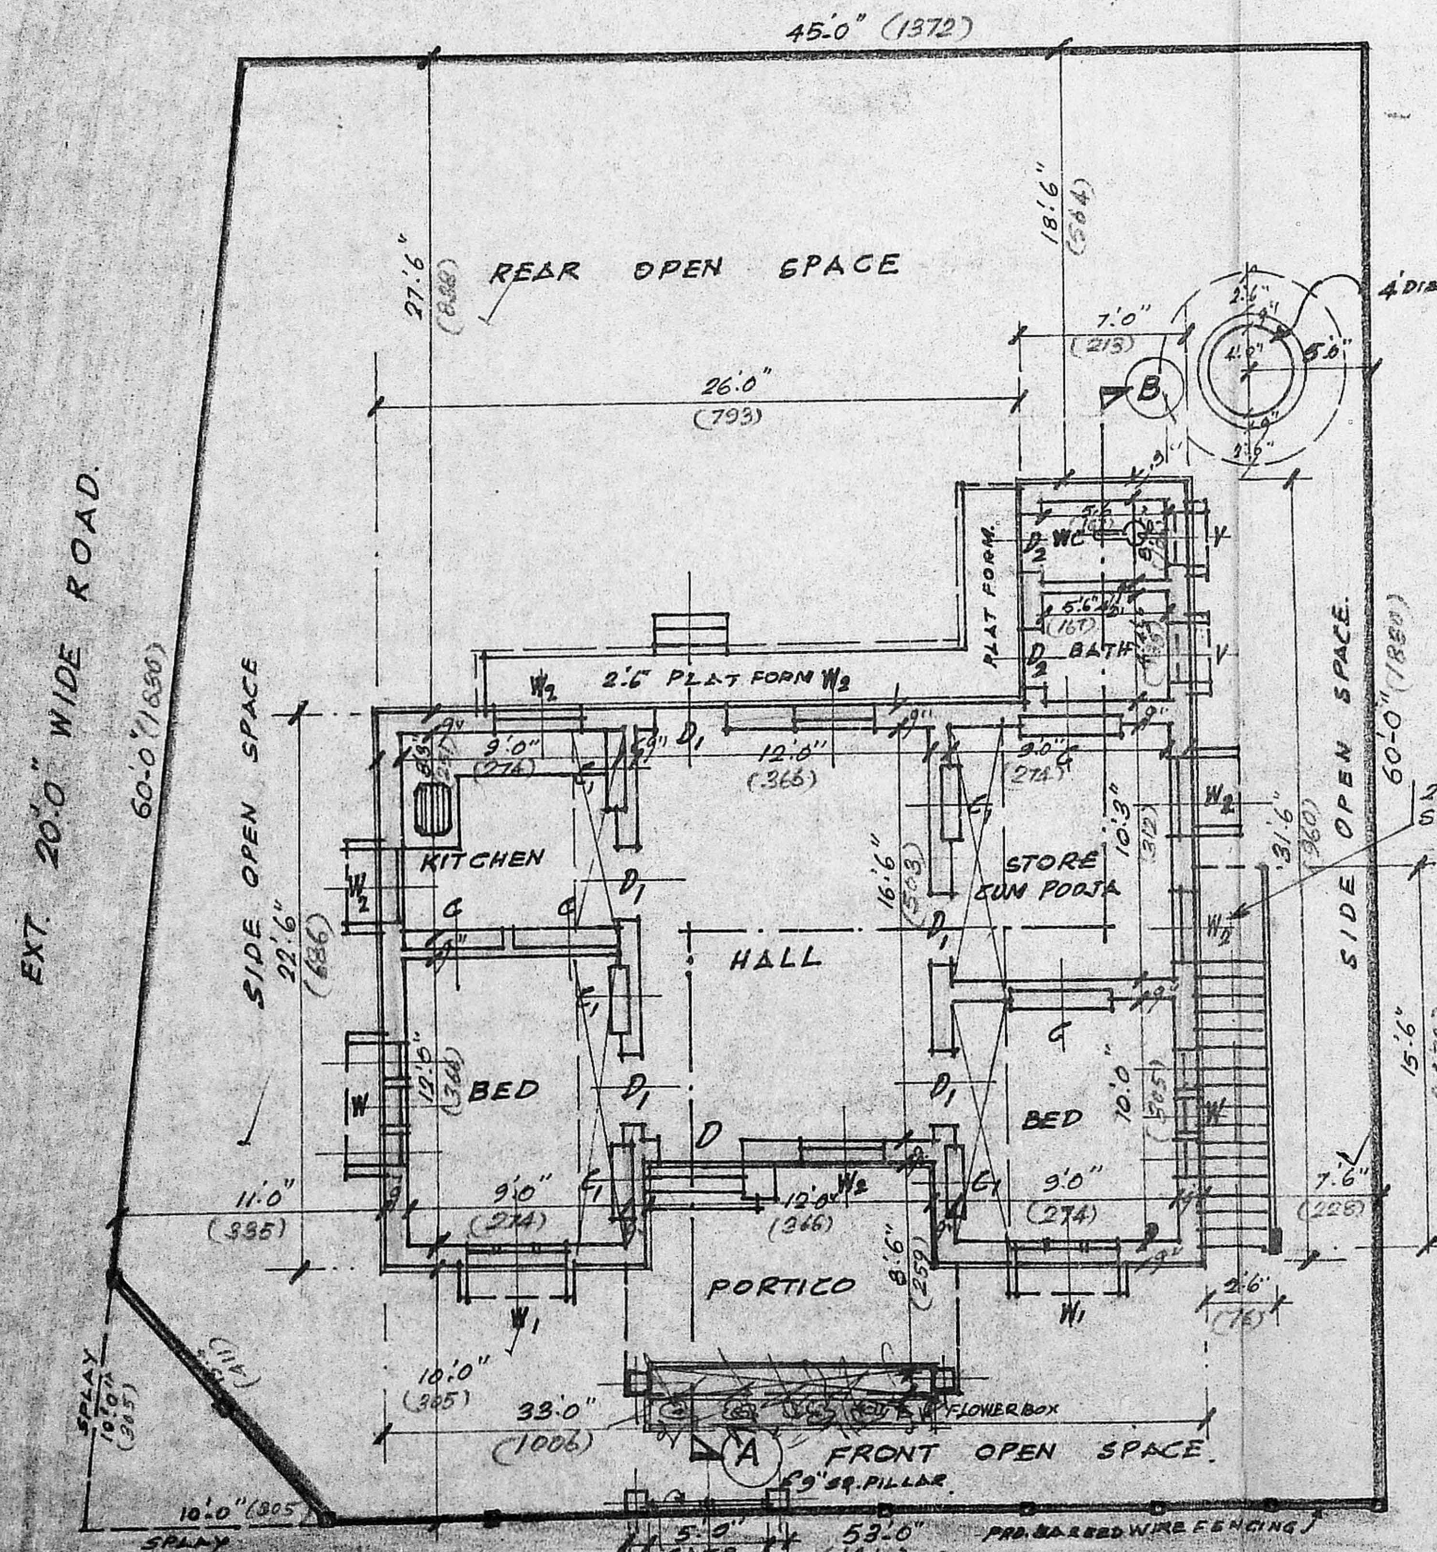


GROUND FLOOR PLAN.

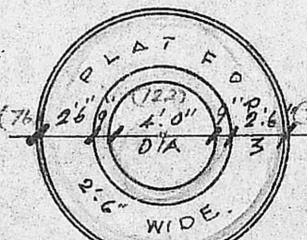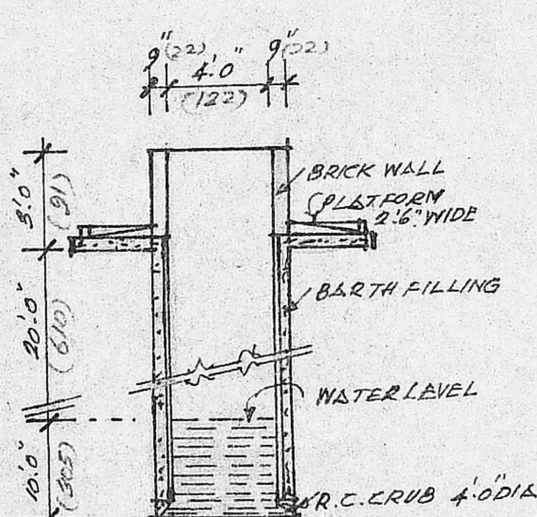

PLAN & SECTION OF WELL

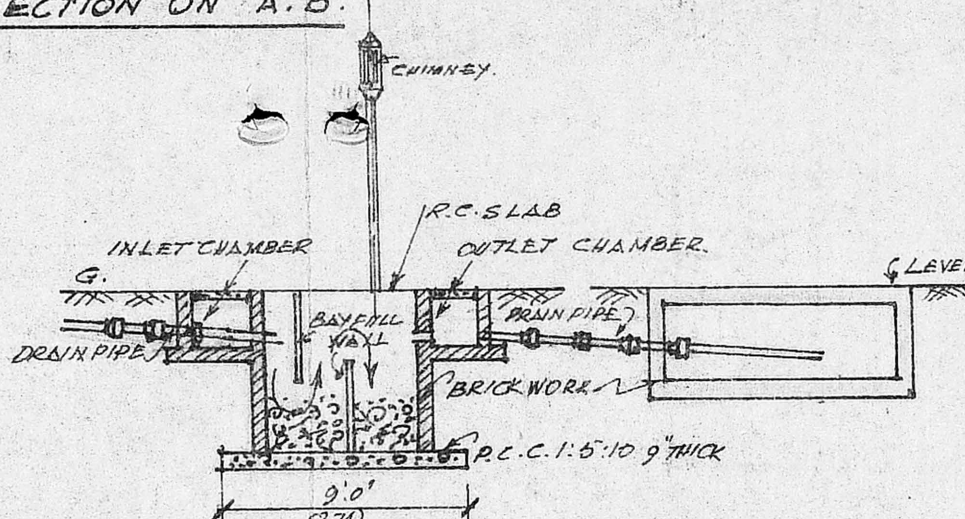

SECTION OF SEPTIC TANK & DISPERSION TANK.

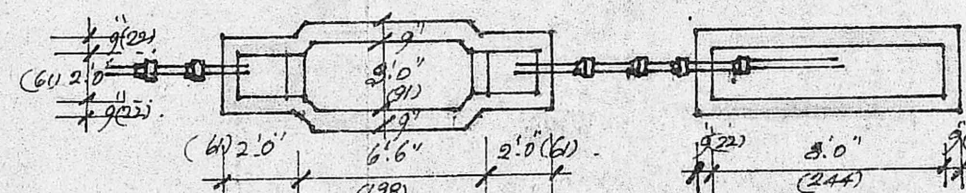

PLAN OF SEPTIC TANK & DISPERSION TANK.

Planning Permit No. A/533/90

**APPROVED**


SUBJECT TO THE CONDITIONS IN THIS OFFICE LETTER.

No. A/3148/90 Date 26/04/90

T. P. 26/4/90.


FOR MEMBER SECRETARY  
MADRAS METROPOLITAN  
DEVELOPMENT AUTHORITY  
MADRAS 600 008.

PLOT NO. 93

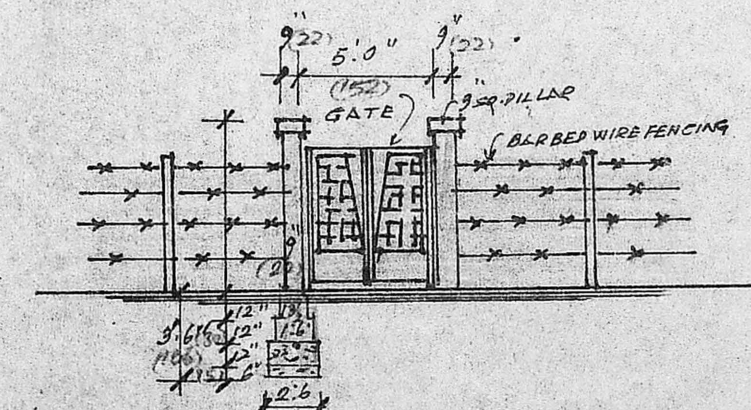

SECTION & ELEVATION OF GATE.

PLOT NO. 107

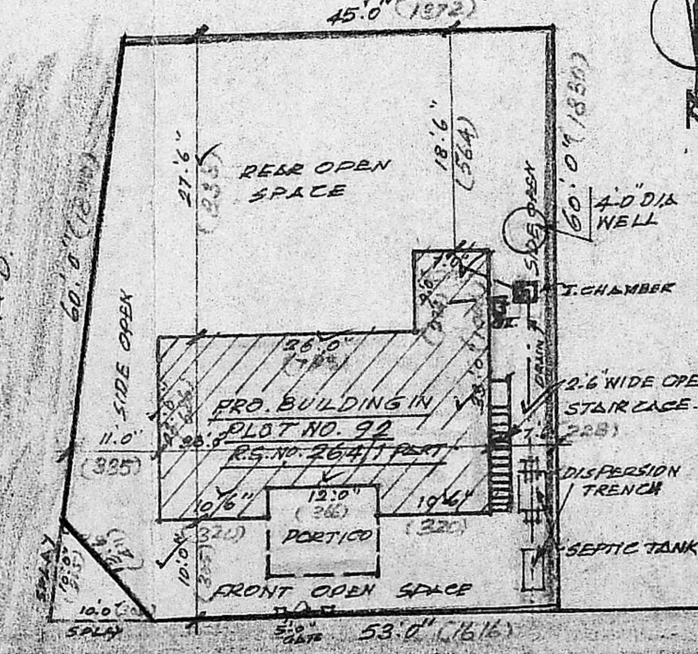

SITE PLAN (SCALE: 1"=20' (1:250))

SCALE: 1"=8FT (1:100) DRG. NO.  
DATE: 17.1.1990

**G. KRISHNAN,**  
CONSULTING CIVIL ENGINEER  
LICENSED SURVEYOR.  
CORPORATION OF MADRAS,  
LICENCE NO. 32,  
39-B, ... Street,  
West Mambalam, MADRAS-33.  
LICENSED SURVEYOR.

D. Kulasekaran

OWNER.