



FRONT ELEVATION

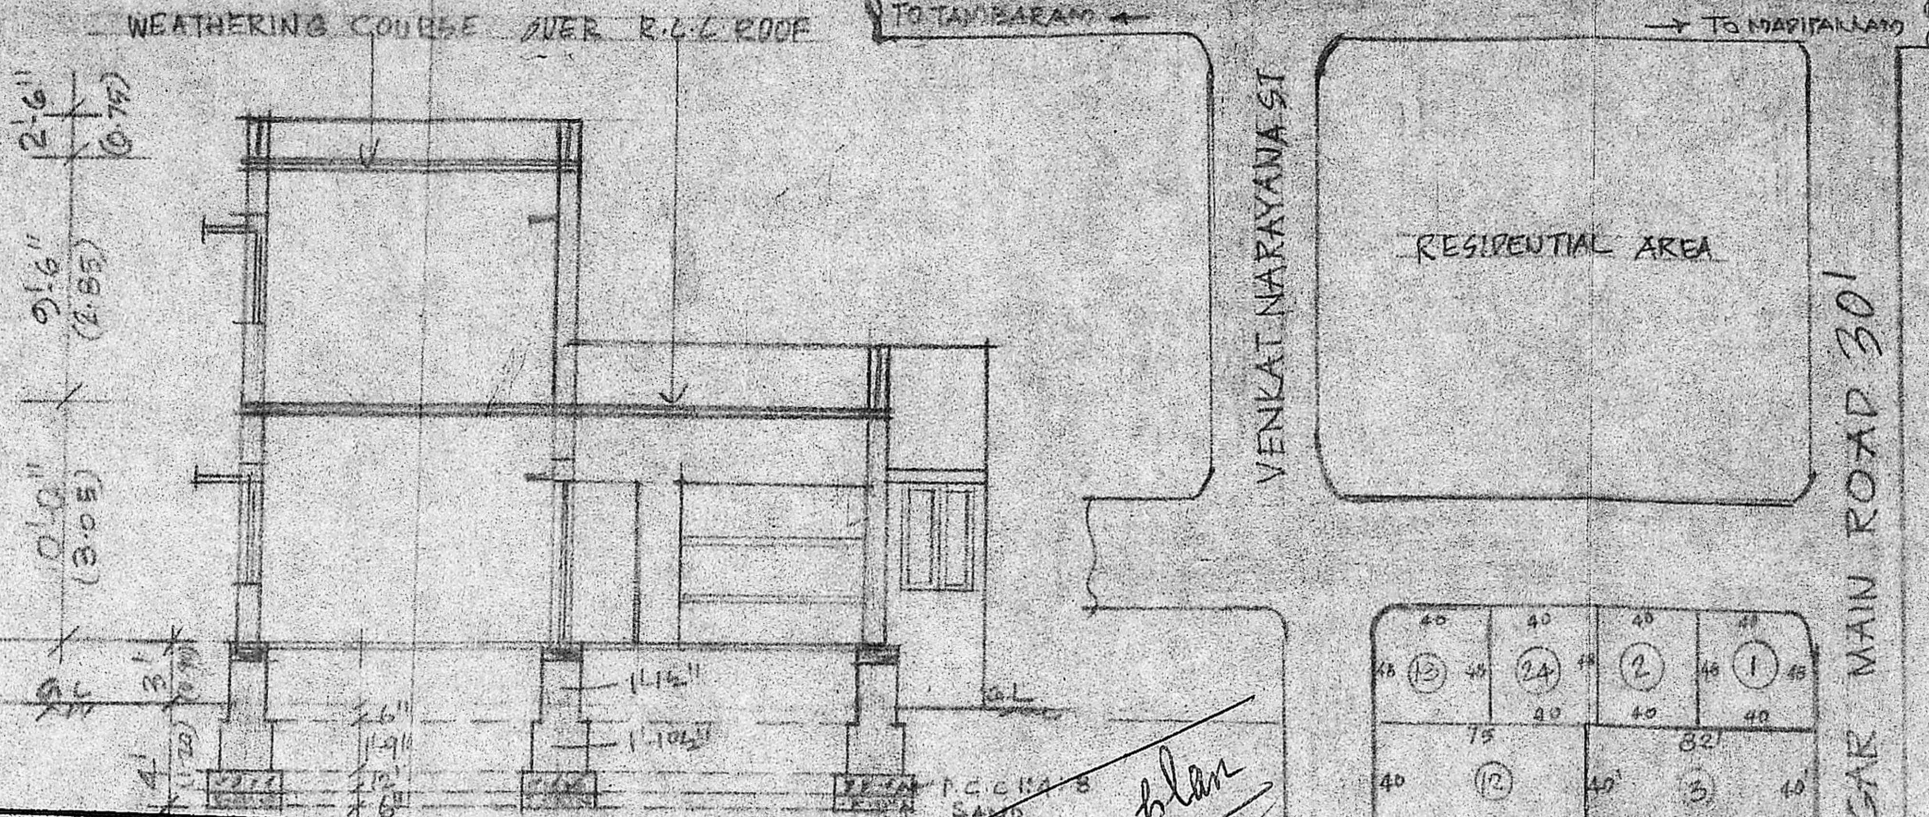


SECTION AA


Planning Permit No. A/786/190  
**APPROVED**  
 SUBJECT TO THE CONDITIONS IN THIS OFFICE LETTER.  
 No. A/14323/90  
 S. Jayan  
 23.6.90  
 FOR MEMBER SECRETARY  
 MADRAS METROPOLITAN  
 DEVELOPMENT AUTHORITY  
 MADRAS - 600 008.

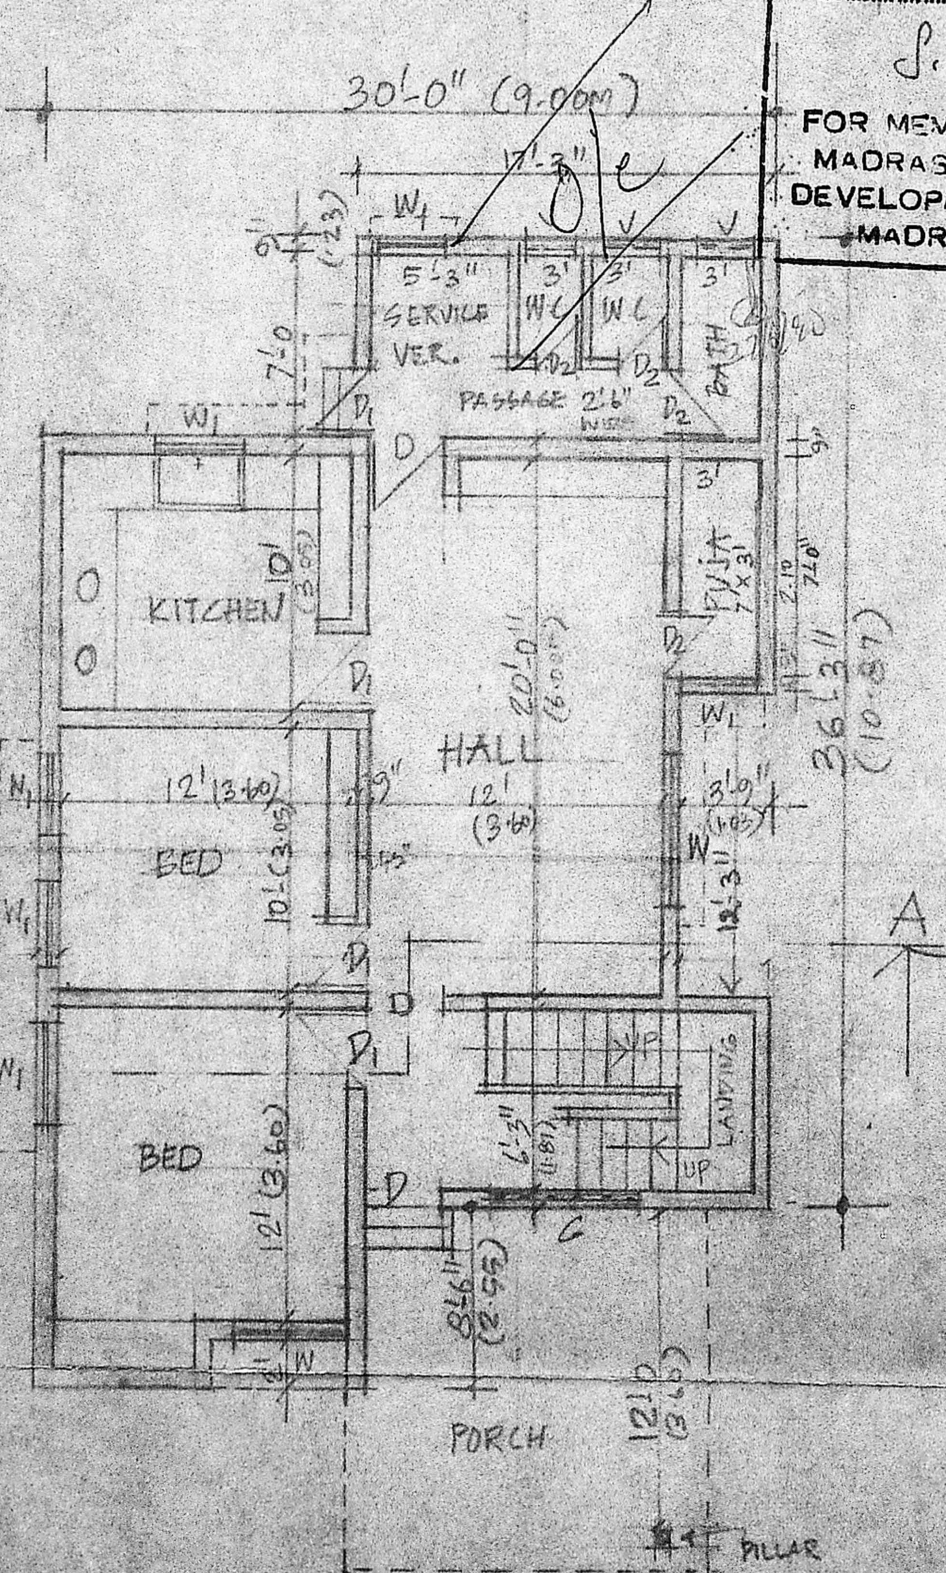


GROUND FLOOR PLAN

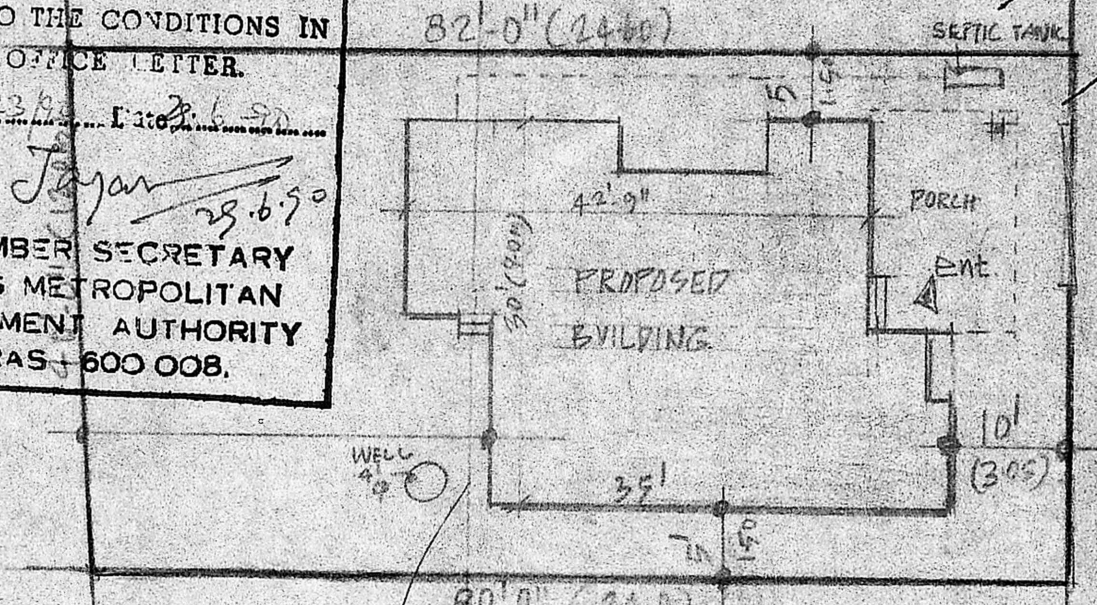


120m<sup>2</sup> SITE PLAN SCALE 1"=16'-0"

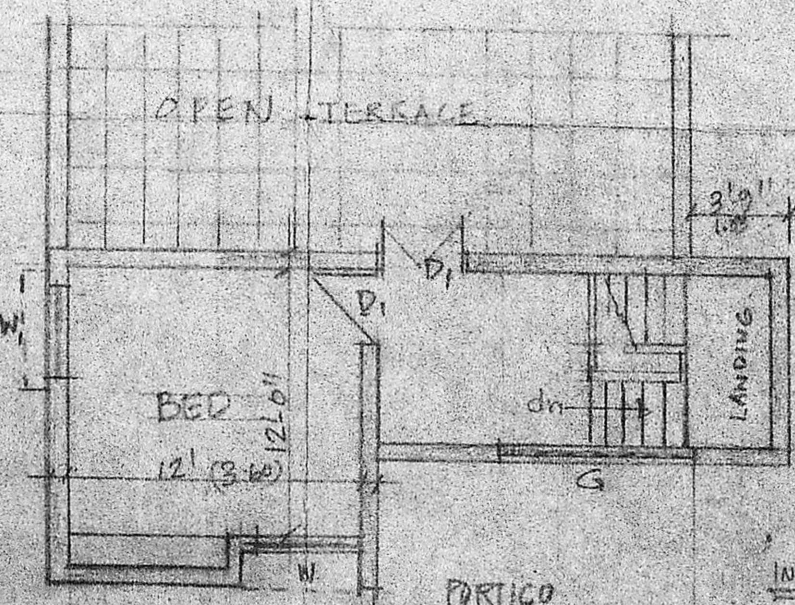

FIRST FLOOR PLAN

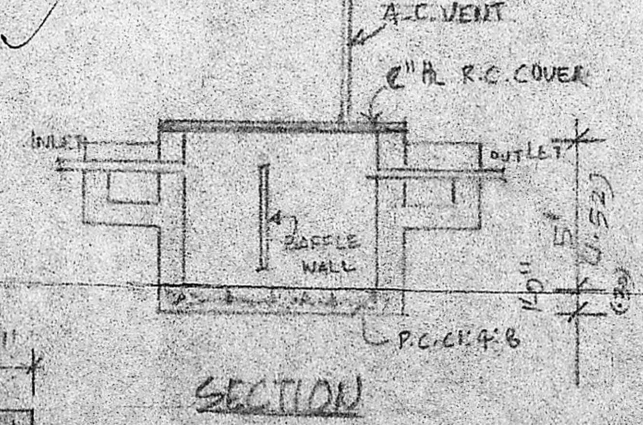

SECTION OF WELL

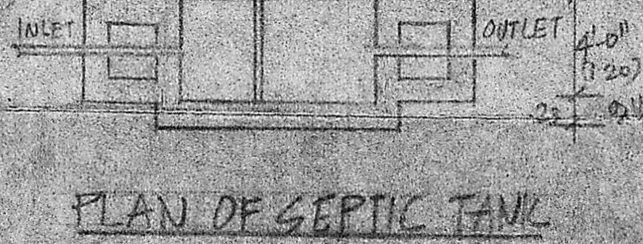

PLAN OF SEPTIC TANK

40	40	40	40
13	24	2	1
75	82		
40	40	3	40
15	80		
11	4	4	4
	72		
10	40	5	40
35	23	35	47

JAGDAMBAL NAGAR  
 (PART LAY OUT S.N. 32/PART  
 ULLAGARAM VILLAGE SAIDAPET,TK.  
 CHENGLEPUT DISTRICT)

SPECIFICATION

- FOUNDATION CONCRETE P.C.C. 1:4:8
- FOUNDATION ON R.R MASONRY C.M. 1:4
- SUPER STRUCTURE B.W. IN C.M.C.S
- PLASTERING WALLS IN C.M. 1:4
- CEILING PLASTERING C.M. 1:3
- ALL R.C.C. WORKS IN 1:2:4 WITH 0.8% REINFORCEMENT
- WEATHERING COURSE 3" BRICK JELLY CONCRETE FINISHED WITH ONE LAYER OF COUNTRY TILES
- WHITE WASH TUD COATS WITH SHED LINE
- COLOR WASH WITH SNOCCIN - PLINTH BEAM - 12" X 9" (4 X 12 R.T.S ROOF)
- CONTINUOUS LINTEL - 6" X 9" (4 X 8 R.T.S ROOF)
- ROOF SLAB - 4" TWO WAY SLAB SHORTER SPAN 10R.T.S 6" X 6" LONGER SPAN 8R.T.S - 6" X 6"

PROPOSED DWELLING HOUSE  
 IN PLOT NO. 3 AT JAGDAMBAL NAGAR ULLAGARAM VILLAGE SAIDAPET TALUK CHENGALPAT DISTRICT S.N. 32/192  
 SCALE 1"=8'-0"

SCHEDULE OF JOINERY

D	T.W. PANELED DOOR	1.0M X 2.10M
1/2	DO	0.75 X 2.10M
1	DO	0.70 X 2.10M
W	T.W. GLAZED WINDOW	1.50 X 1.20M
W	DO	0.90 X 1.20M
V	T.W. GLAZED VENTILATOR	0.60 X 0.45M
G	GRILL WORK	

PROPOSED	█	PLOT AREA: 301 M <sup>2</sup>
ROADS	█	PLINTH AREA:
BOUNDARY	—	GF - 120 M <sup>2</sup>
		FF - 29 M <sup>2</sup>

P. S. Suguna  
 P. K. Vasudevan  
 P. K. Geetha Devi  
 M. Sundarajan  
 R. Mohandharana  
 OWNER

R. KRISHNAN, L.C.E.  
 Asst. Engineer, S. Ry. (Retd.)  
 Consulting Engineer/Licensed Surveyor  
 Class I (No. 2)  
 Corporation of Madras  
 4/A, Parthasarathy Swamy Street,  
 TRIPLIKANE, MADRAS - 600 005  
 LICENSED SURVEYOR