


PLAN SHOWING THE PROPOSED CONSTRUCTION OF A DWELLING HOUSE  
 IN PLOT No. 10, 'SHANKAR NAGAR', SURVEY No. 56 AT ULLAGARAM  
 VILLAGE, SAIDAPET TALUK, CHENGLPUT DISTRICT ULLAGARAM PULUTHIVAKKAM  
 TOWN PANCHAYAT.

FOR. Mr. R. JANAKIRAMAN. SCALE: 1" = 8'-0" (OR) 1:100.

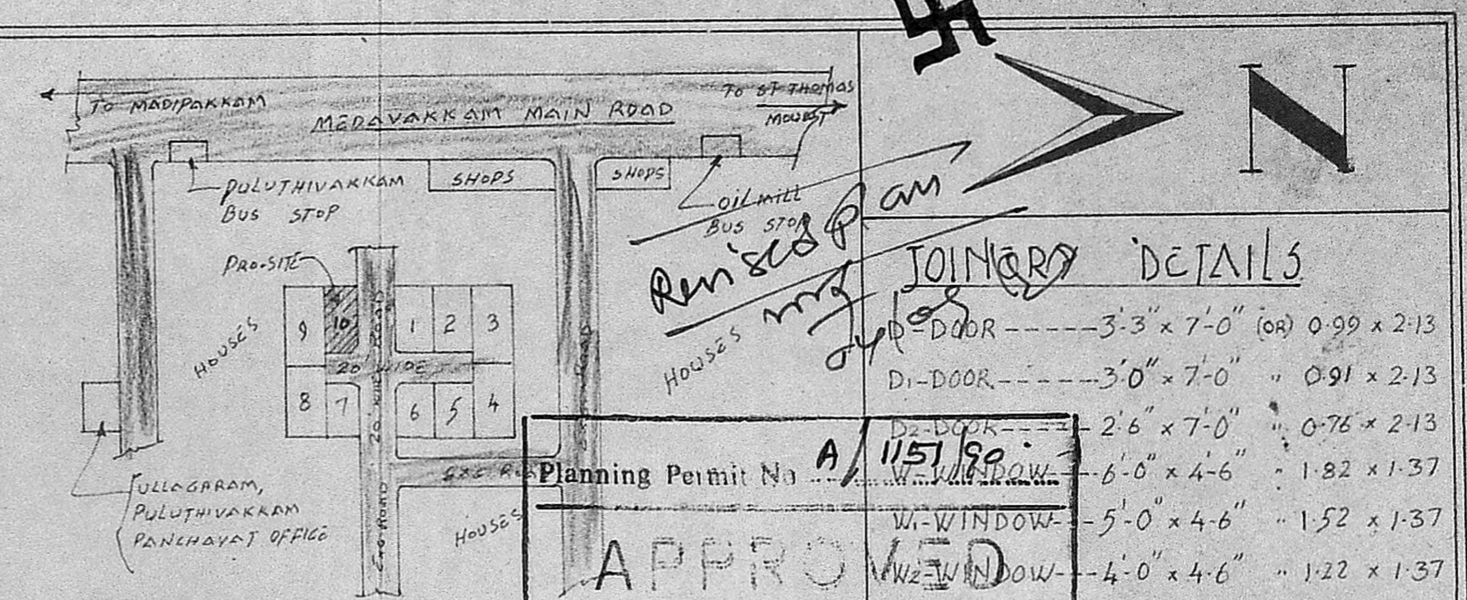

Planning Permit No. A/1151/90  
**APPROVED**  
 SUBJECT TO THE CONDITIONS IN THIS NOTICE  
 No. SCALE: A/1151/90 5/99/90  
 S. Jayaram  
 FOR MEMBER SECRETARY  
 MAJOR S. METRE  
 DEVELOPMENT AUTHORITY  
 MADRAS GOVT.

JOINERY DETAILS

D1-DOOR	3'-3" x 7'-0" (or) 0.99 x 2.13
D2-DOOR	3'-0" x 7'-0" " 0.91 x 2.13
D3-DOOR	2'-6" x 7'-0" " 0.76 x 2.13
W1-WINDOW	6'-0" x 4'-6" " 1.82 x 1.37
W2-WINDOW	5'-0" x 4'-6" " 1.52 x 1.37
W3-WINDOW	4'-0" x 4'-6" " 1.22 x 1.37
W4-WINDOW	3'-0" x 4'-6" " 0.91 x 1.37
W5-WINDOW	4'-0" x 3'-0" " 1.22 x 0.91
W6-WINDOW	3'-0" x 2'-0" " 0.91 x 0.61
V1-VENTILATOR	2'-0" x 2'-0" " 0.61 x 0.61
G.O.S. DOOR	3'-3" x 7'-0" " 0.99 x 2.13

STAIRCASE DETAILS

WIDTH OF THE STAIR	3'-0" (or) 0.91
TREAD	0'-10" 0.25
RISER	0'-6" 0.15

AREA DETAILS

TOTAL PLOT AREA	2340 (217.3m <sup>2</sup> )
PLINTH AREA	1068 sq.ft (99.2m <sup>2</sup> )


COLOUR INDEX

PROPOSED BUILDING	
ROADS	
BOUNDARY OF PLOT	

OWNER


LICENSED SURVEYOR

N. PAVALAVANNAN,  
 LICENSED SURVEYOR.  
 ALUNDUR MUNICIPALITY  
 No. 45, Vellalar East II Street.  
 ADAMBAKKAM, MADRAS-600 068

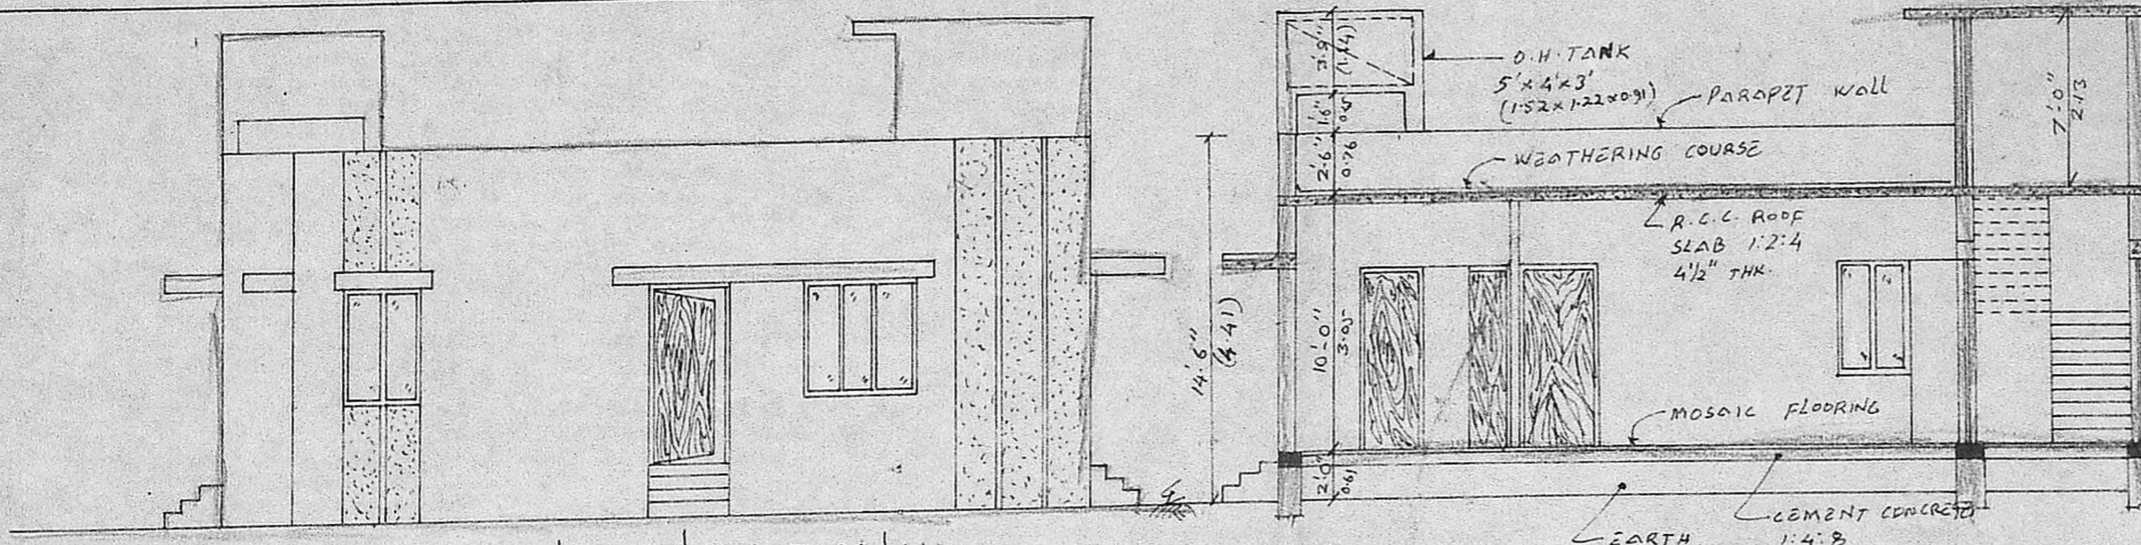


FRONT ELEVATION

SECTION ON-A-B

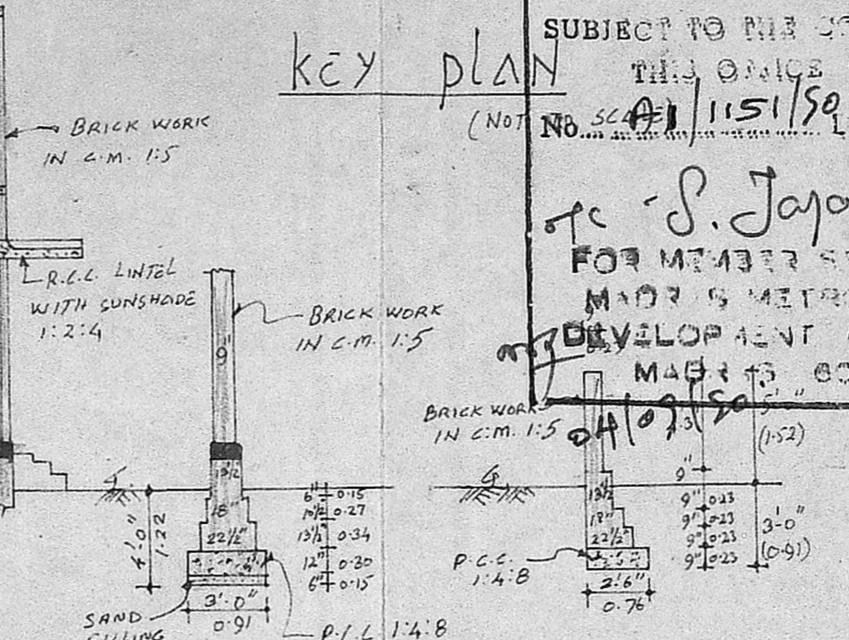


FOUNDATION DETAILS


SECTION OF COMPOUND WALL

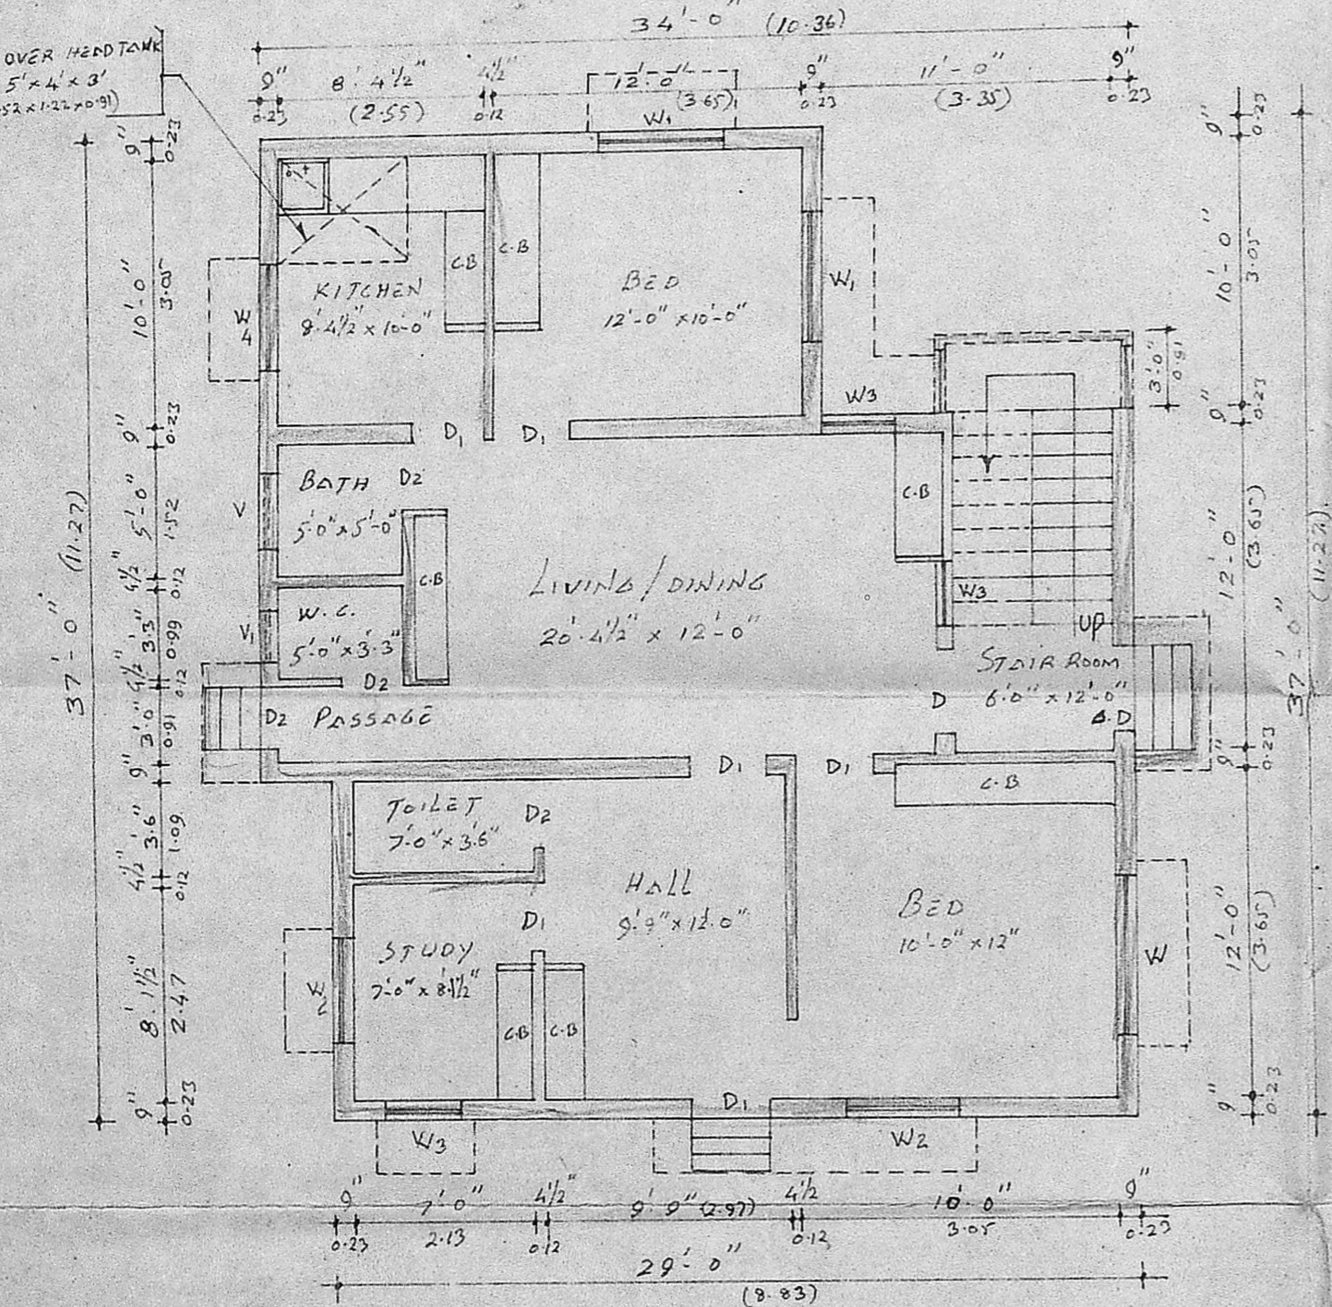

GROUND FLOOR PLAN

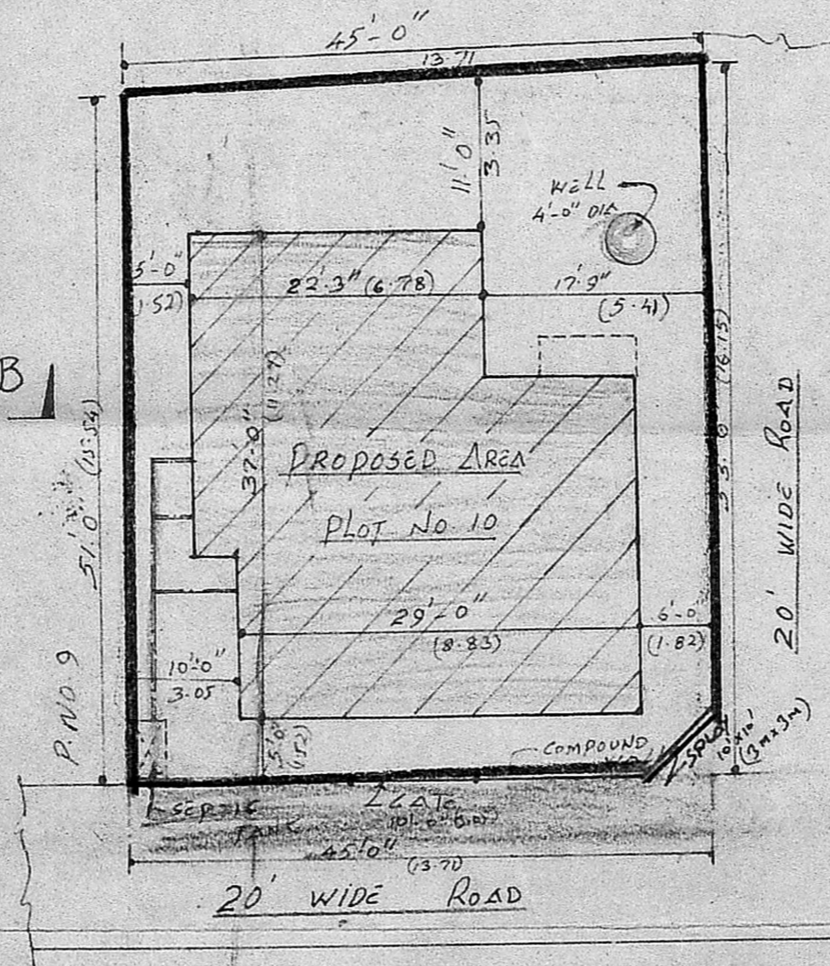

SITE PLAN (Scale: 1" = 16'-0")

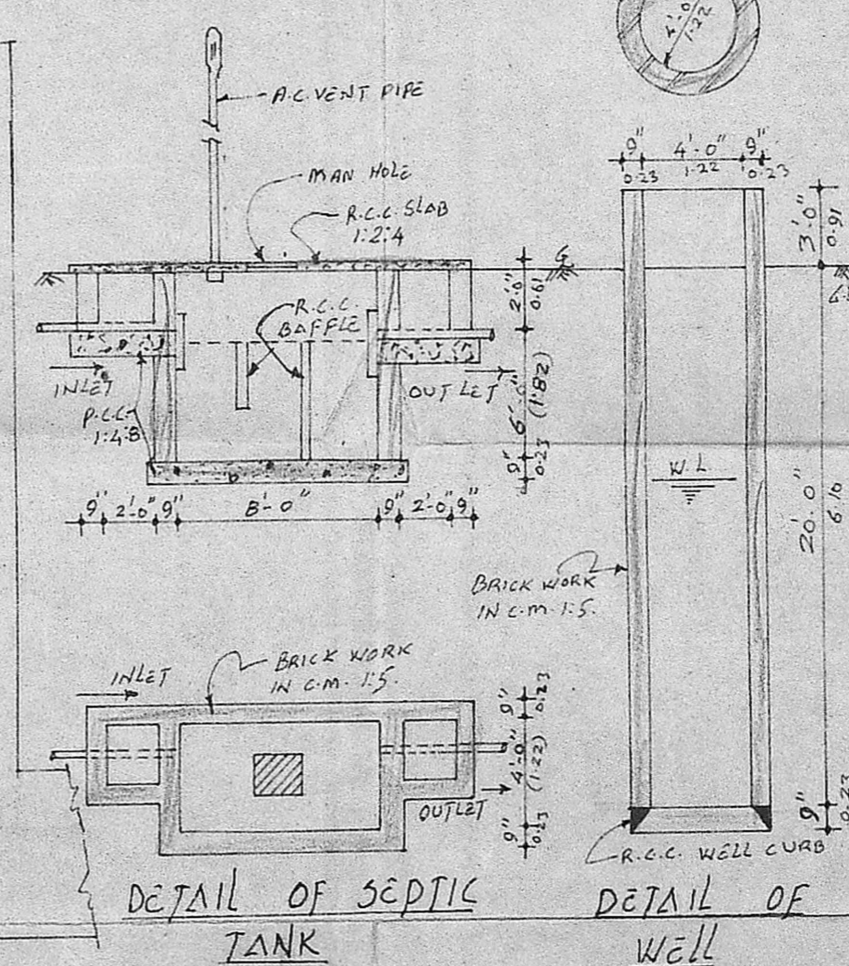

DETAIL OF SEPTIC TANK

DETAIL OF WELL