


PLAN SHOWING THE PROPOSED CONSTRUCTION AT DOOR NO 25/1 JAGANATHAPURAM 2nd STREET

CHEPUT MADRAS 31 R.S NO 395/4 BLOCK NO 24 CORPORATION DIVISION NO 83


SCALE 1"=8'-0" (1:100)




20.4.90

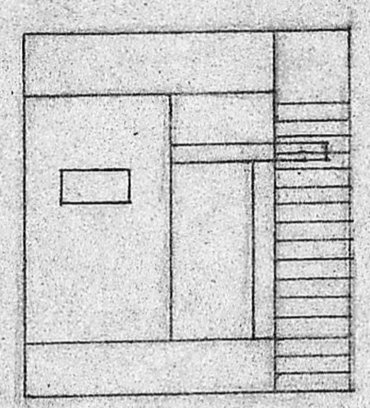

ELEVATION

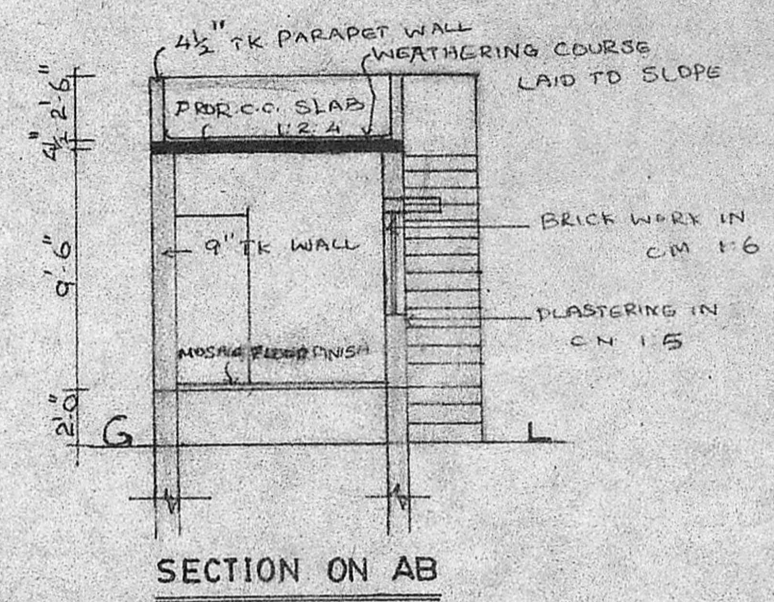

SECTION ON AB

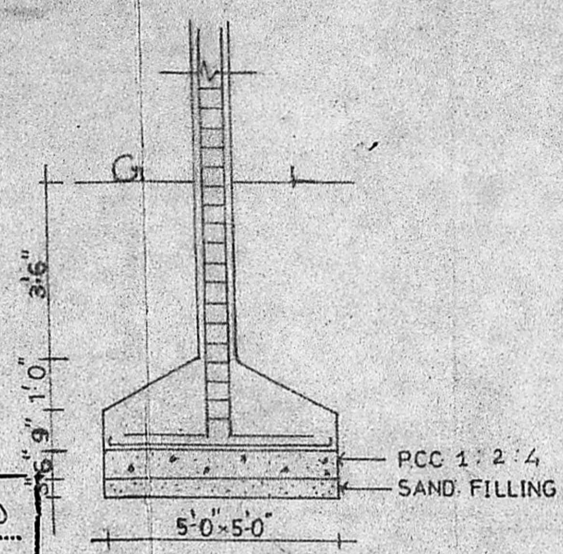

FOUNDATION DETAIL (SCALE 1"=4'-0")

Planning Permit No. A/642/90
APPROVED
 SUBJECT TO THE CONDITIONS IN THIS ORDER.
 No. A/6373/90 dt. 29-05-90
 C. R. Vimala
 29/5/90
 FOR MEMB. MUNICIPALITY
 MADRAS METROPOLITAN
 DEVELOPMENT AUTHORITY
 MADRAS - 600 008.


SCHEDULE OF JOINERY

D	door	3'-6" x 7'-0"
D ₁	"	3'-0" x 7'-0"
D ₂	"	2'-6" x 6'-6"
w	window	4'-0" x 4'-0"
V	ventilator	2'-6" x 2'-0"


COLOUR INDEX

proposed	
existing	
road	
boundry	
demolition	

OWNER'S
Prasanna

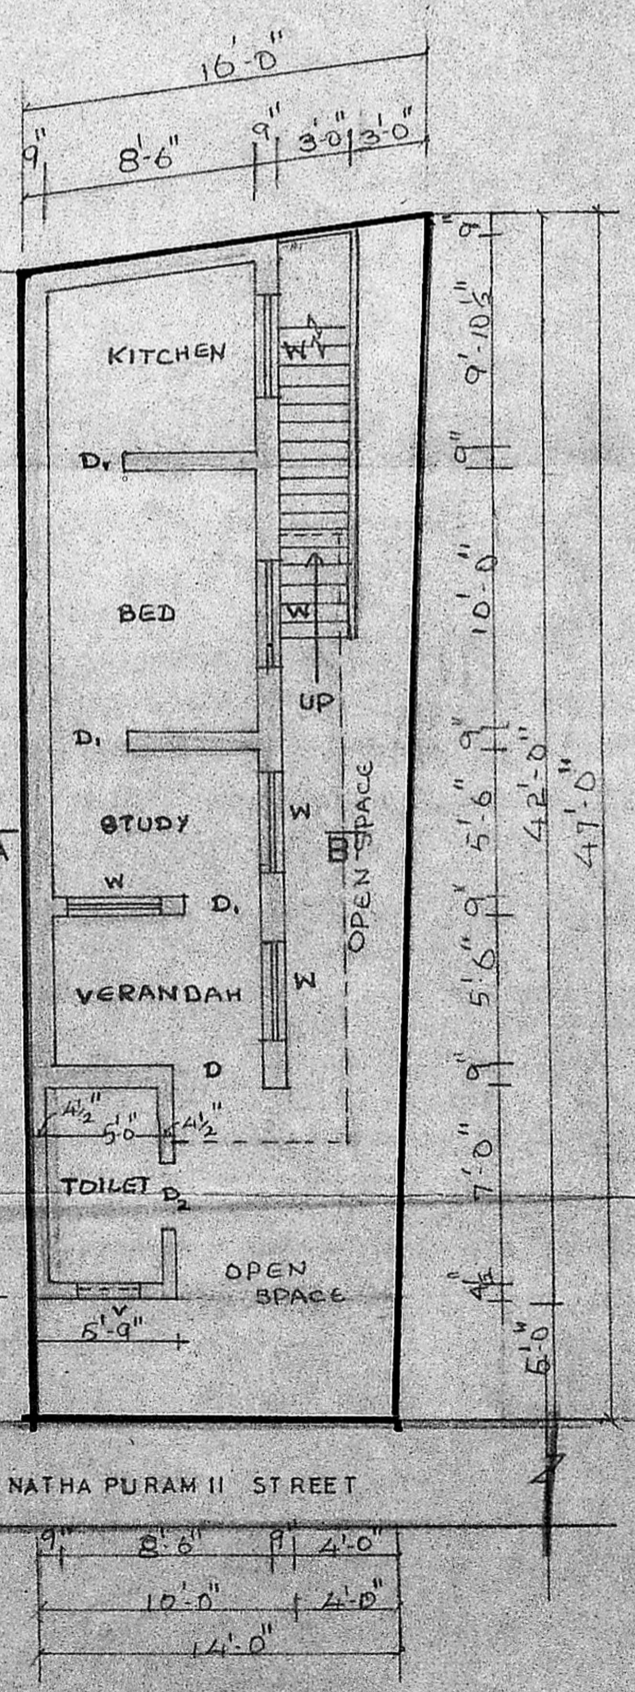

SITE CUM GROUND FLOOR PLAN

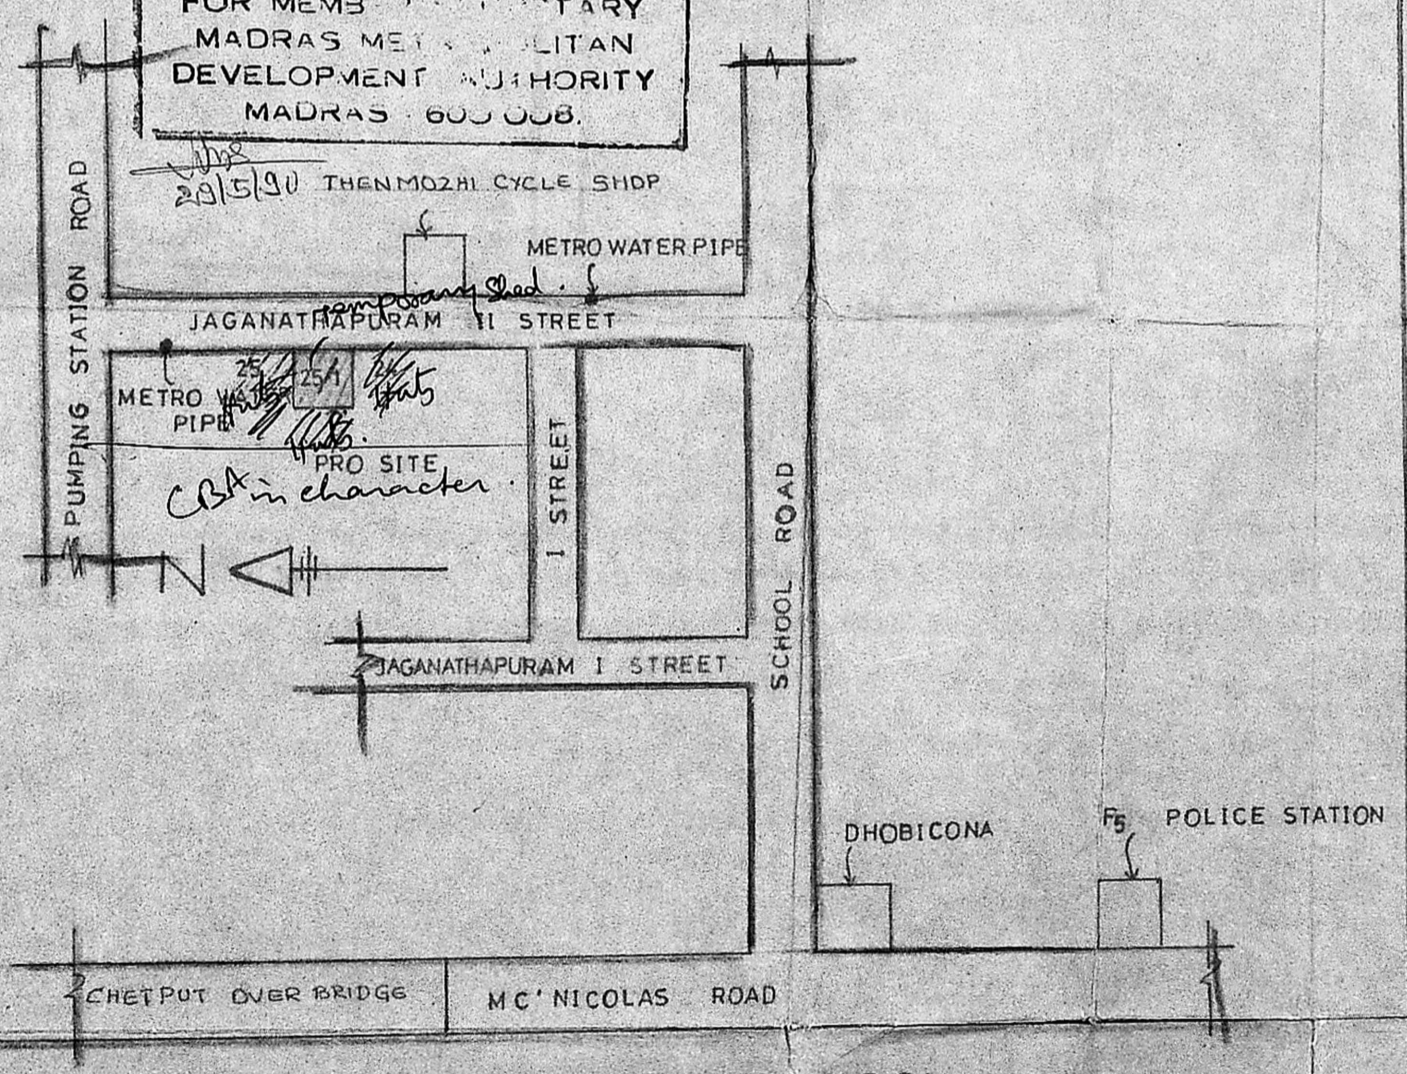

KEY PLAN (N.T.S)

LICENSED SURVEYOR
P. Narayanasami

Ph: 475389 Res
P. NARAYANASAMI, 854535 Off
 CONSULTING CIVIL ENGINEER
 LICENSED SURVEYOR
 CORPORATION OF MADRAS
 LICENCE NO: 21
 26, Melpadi Muthu Street
 N. ngambakkam
 MADRAS - 600 034,