



FRONT ELEVATION

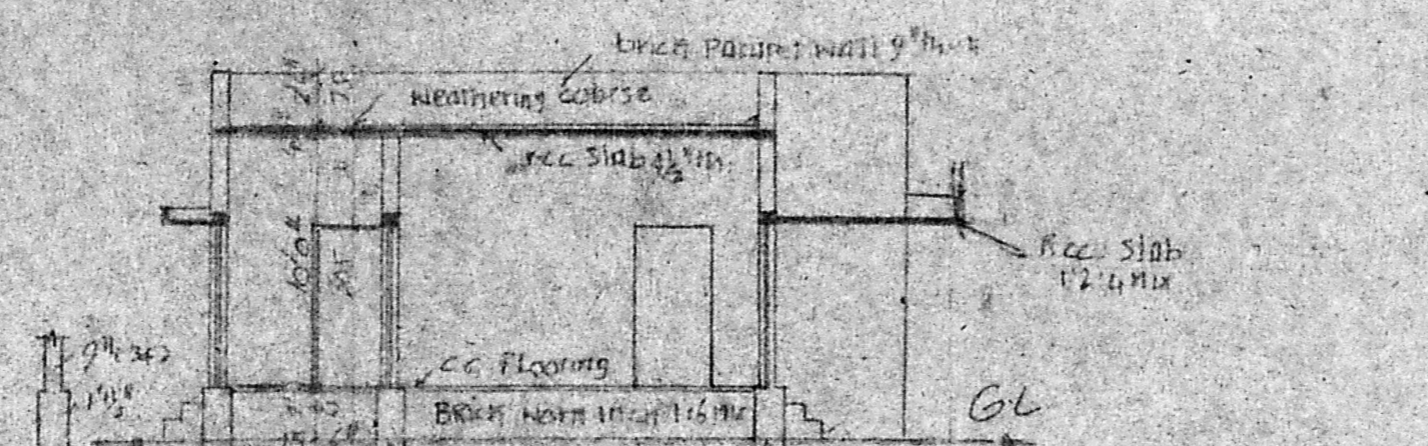

SECTION AT AA

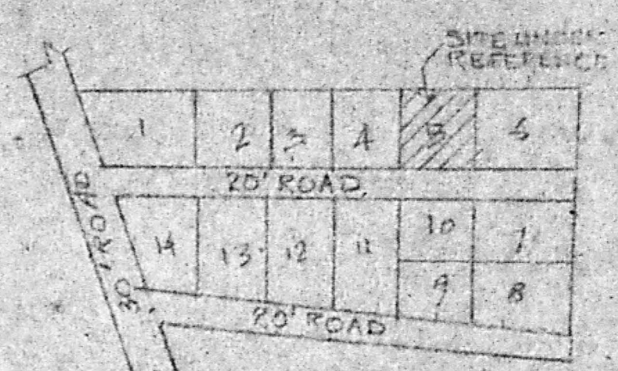

KEY PLAN
NOT TO SCALE

Planning Permit No. A/1594/90
APPROVED
 SUBJECT TO THE CONDITIONS IN
 THIS OFFICE LETTER.
 No. A/7510/90. Date 30.11.90
 o/c S. Jayaram 30.11.90
 FOR MEMBER SECRETARY
 MADRAS METROPOLITAN
 DEVELOPMENT AUTHORITY
 MADRAS 600 008.


REFERENCE

D	DOOR	33" X 66"	99 X 198
DI	"	25" X 55"	76 X 198
W	WINDOW	5' X 4 1/2"	152 X 119
WI	"	3' X 4 1/2"	91 X 119
V	VENTILATOR	1' X 4 1/2"	31 X 119


Scrutiny Plan
 8.5.90

COLOUR
 PROPOSED PLOT BOUNDARY ROAD


PLAN SHOWING THE PROPOSED DWELLING HOUSE AT PLOT NO 5 R.S NO 40/1A/1B PART 40/2 OF VILLAGE NO 127 POLICHALUR VILLAGE, SAIDAPET TALUK, CHINGLEPUT DIST. FOR TMT. N. KRISHNAVENI SCALE 1" = 8' (1:100)

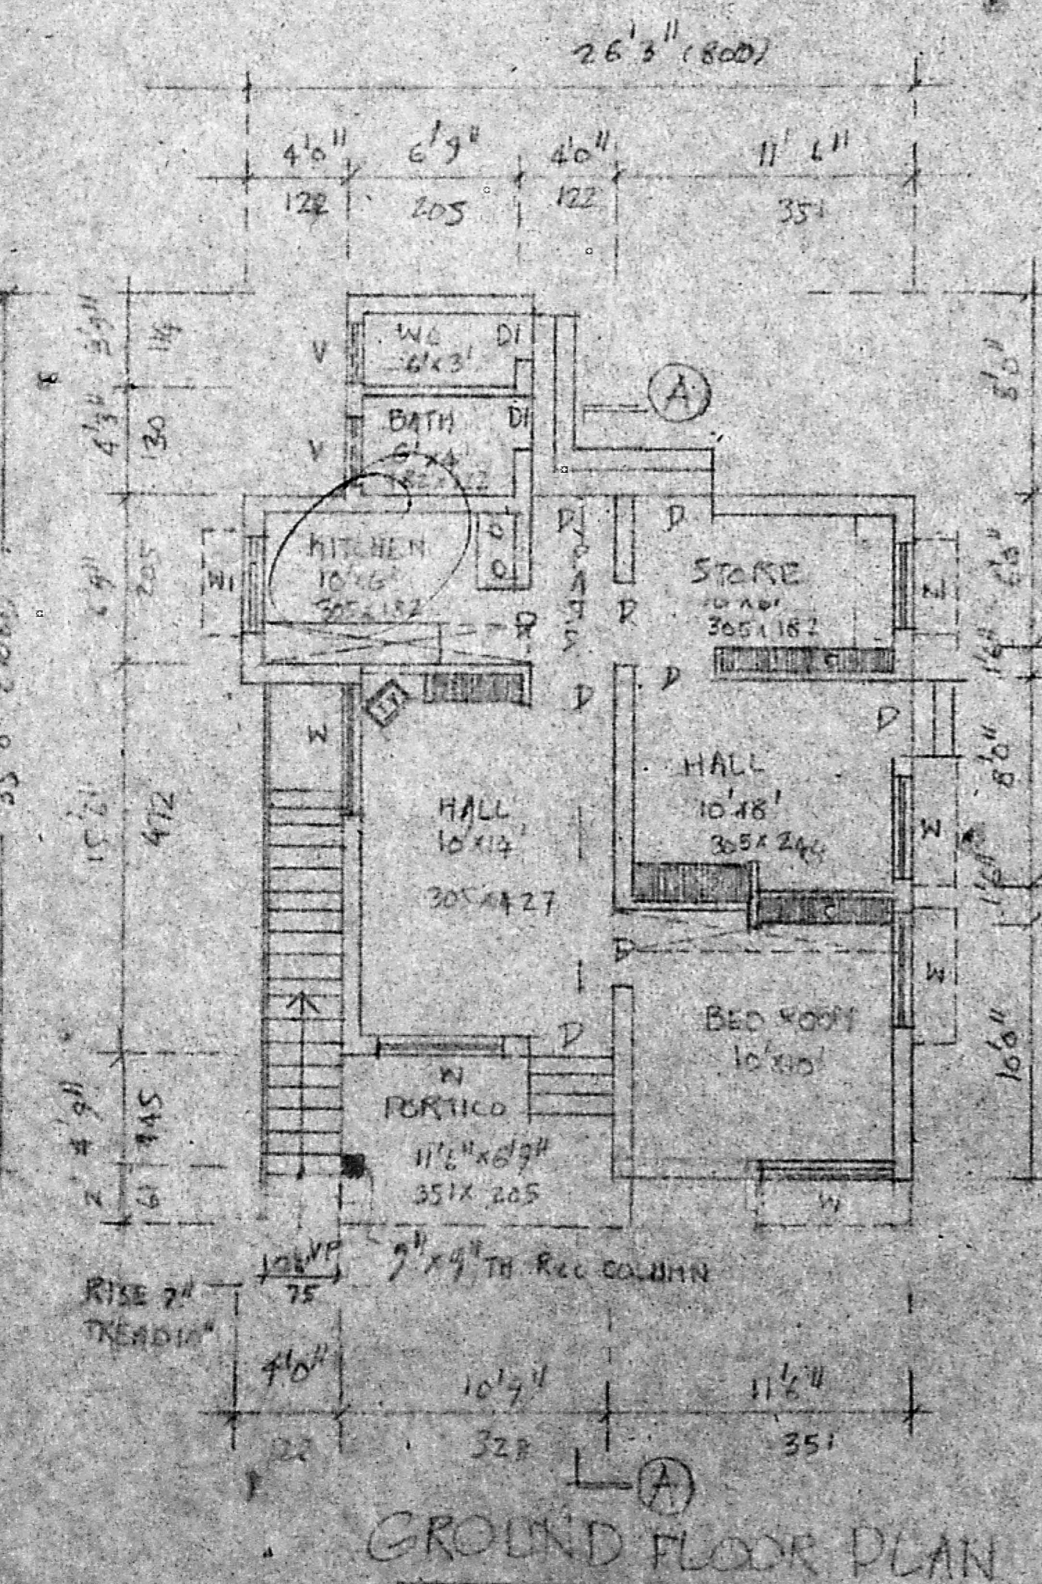

GROUND FLOOR PLAN

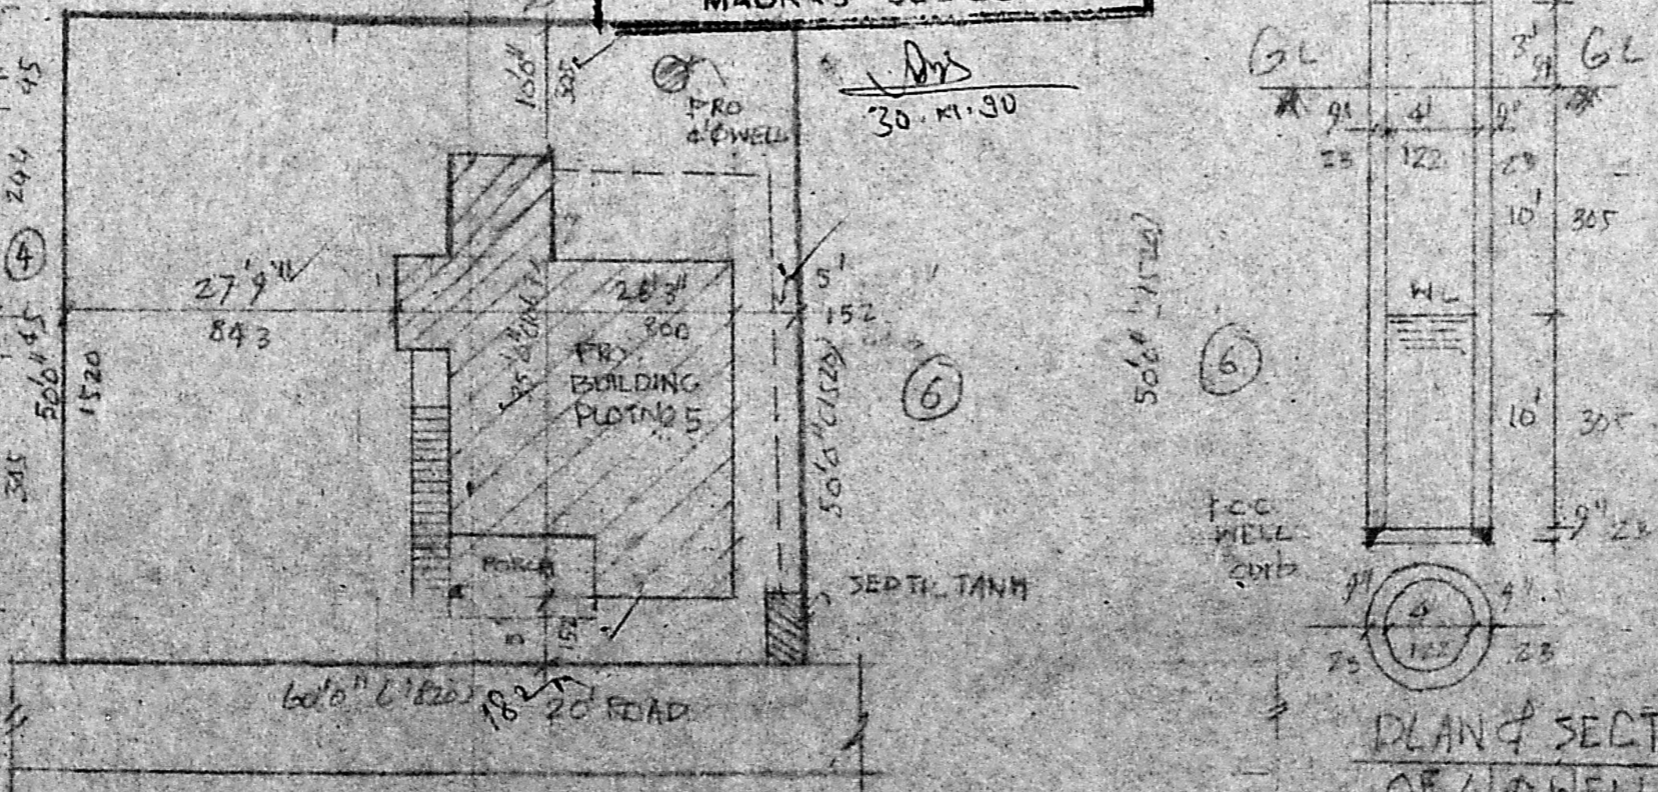

SITE PLAN
SCALE 1" = 16' (1:200)

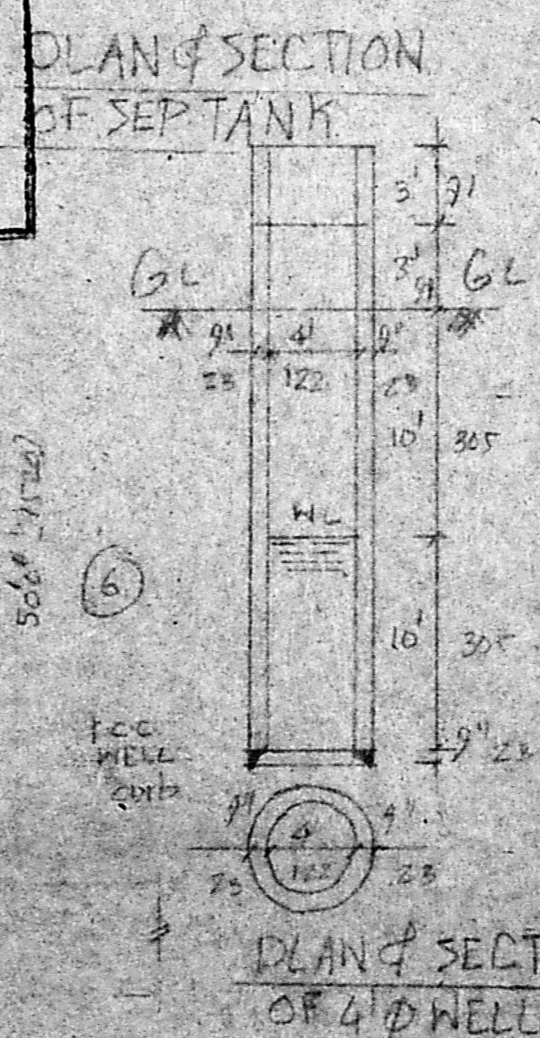

PLAN & SECTION OF 4' WELL

N. Krishna Veni
OWNER

M. K. SRINIVASAN, I.C.E.
 CONSULTING ENGINEER,
 LICENSED SURVEYOR
 CORPORATION OF MADRAS,
 Licence No. 22
 23, RANGNATHAN STREET,
 Opp. to Mambalam Rly. Sta.
 T. NAGAR, MADRAS-17.
 Phone: 440000, 440001, 440002