




ELEVATION

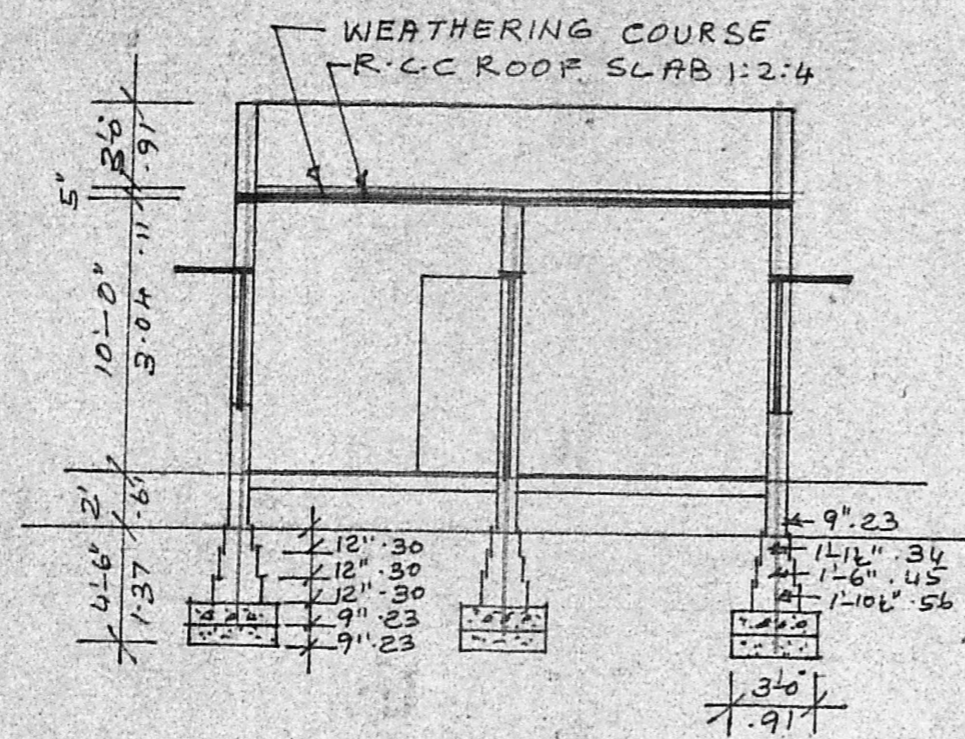


SECTION ON "A-A"

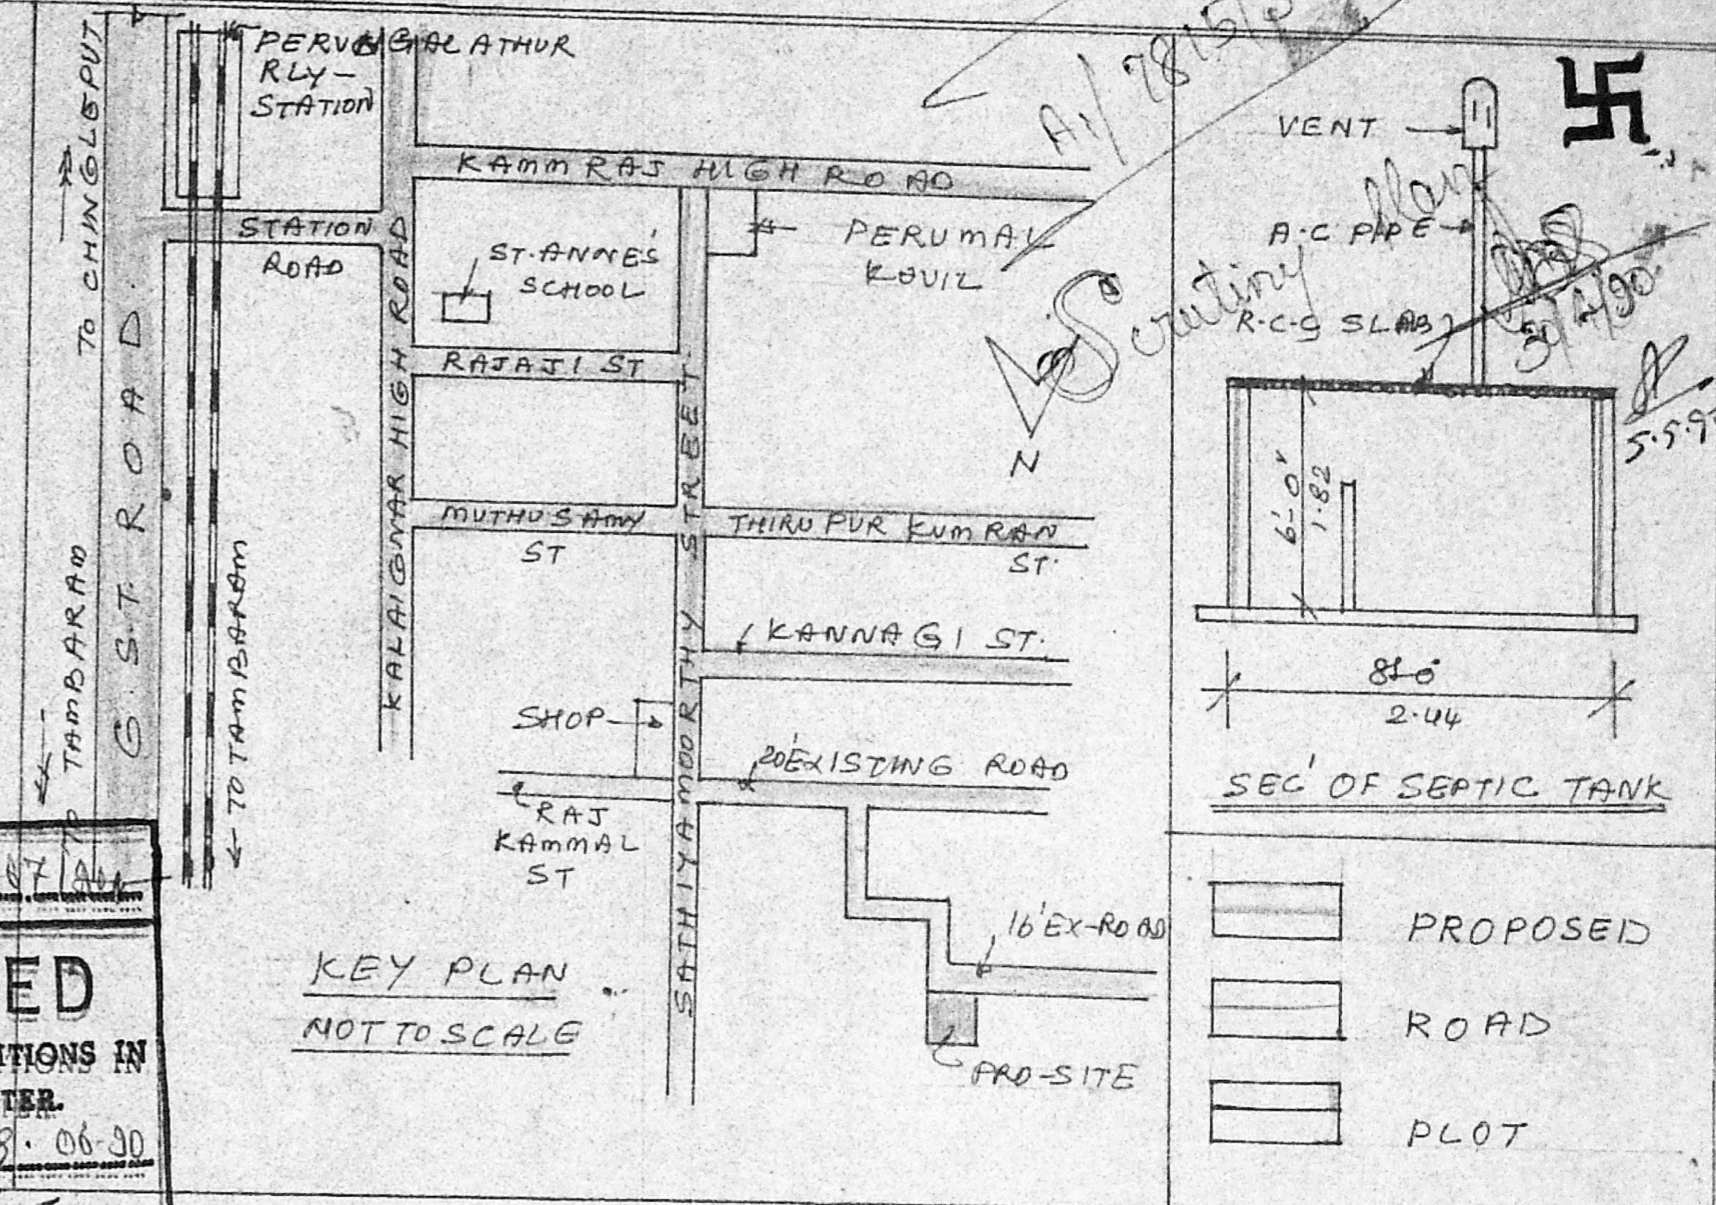

KEY PLAN  
NOT TO SCALE

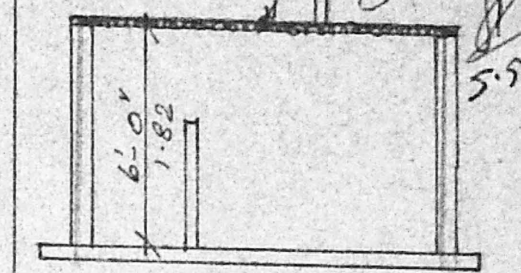

SEC' OF SEPTIC TANK

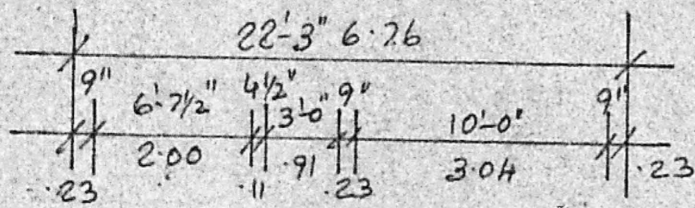

PLAN

Planning Permit No. A/707/AA  
**APPROVED**  
 SUBJECT TO THE CONDITIONS IN THIS OFFICE LETTER.  
 No. A/7815/90 Date 28.06.90  
 S. Jayaram  
 SECRETARY  
 MADRAS METROPOLITAN DEVELOPMENT AUTHORITY  
 MADRAS - 600 008

SHOWING THE PROPOSED RESIDENTIAL BUILDING FOR MEMBER SECRETARY MADRAS METROPOLITAN DEVELOPMENT AUTHORITY, 132/30, PLOT NO. 7, AT V.N. 167, PERUNGALATHUR TANGI, SAIDAPET TALUK, CHINGLEPUT DISTRICT.  
 SCALE: 1" = 8'-0" (1:100)


SCHEDULE OF JOINERY

D	: PANELLED DOOR	: 3'-0" x 7'-0"	.91 x 2.10
DI	: -DO-	: 2'-6" x 6'-0"	.75 x 1.82
W	: PANELLED WINDOW	: 6'-0" x 4'-6"	1.82 x 1.37
W1	: -DO-	: 4'-0" x 4'-6"	1.22 x 1.37
W2	: -DO-	: 3'-0" x 4'-6"	.91 x 1.37
V	: VENTILATOR	: 3'-0" x 2'-0"	.91 x .61

REFERENCE  
 SAND FILLING FOR FOUNDATION & FLOORING.  
 R.C.C. 1:4:8 FOR FOUNDATION & FLOORING.  
 R.C.C. LINTEL, SUNSHADE, ROOF SLAB WITH C.C. 1:2:4.  
 BRICK WORK IN C.M. 1:5 FOR WALLS, PLASTERING WITH C.M. 1:5, 1/2" TR FOR WALLS, WEATHERING COURSE OVER ROOF SLAB FIXING THE PRESSED TILES WITH C.M. 1:3, 3/4" TR.

PLOT AREA : 2370 sq ft  
 BUILT UP AREA: 550 sq ft  
 CARPET AREA: 420 sq ft

OWNER  
 K. VENUGOPAL  
 ABB (Rtd)  
 CONSULTING CIVIL ENGINEER / LICENSE SURVEYOR CLASS I CORPORATION OF MADRAS  
 9, NEELAKANDAN STREET, NUNGAMBAKKAM, LAKSHMEYARAI  
 LICENSED SURVEYOR

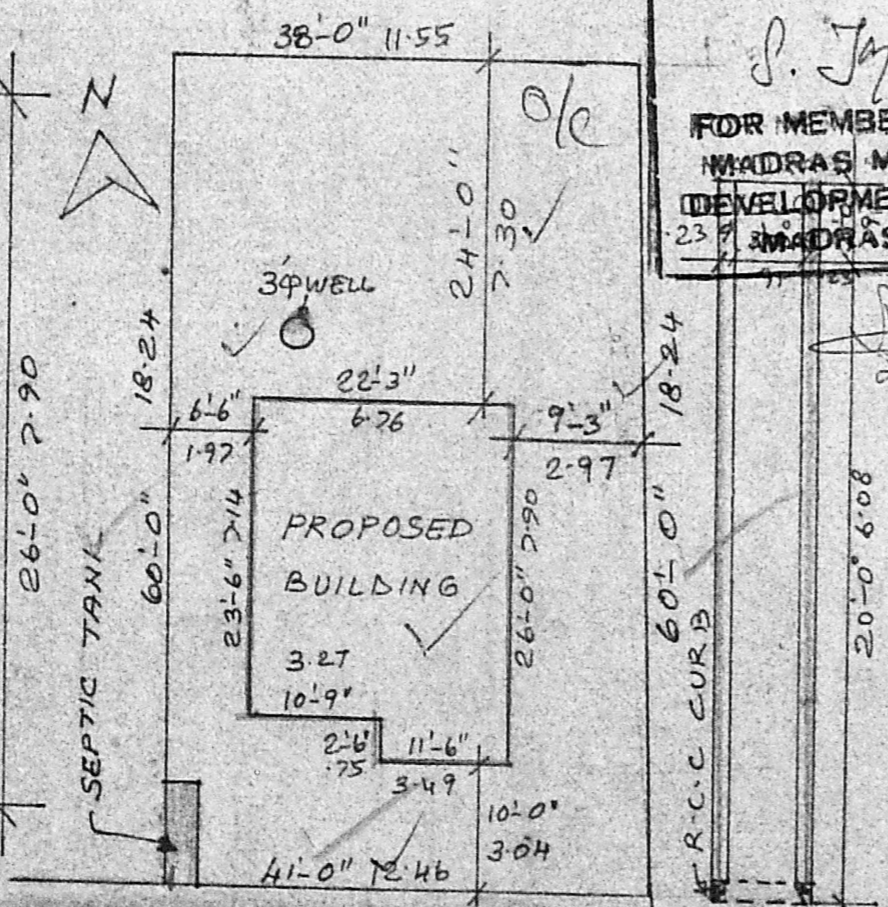

SITE PLAN  
SCALE: 1" = 16'-0" (1:200)