



ELEVATION

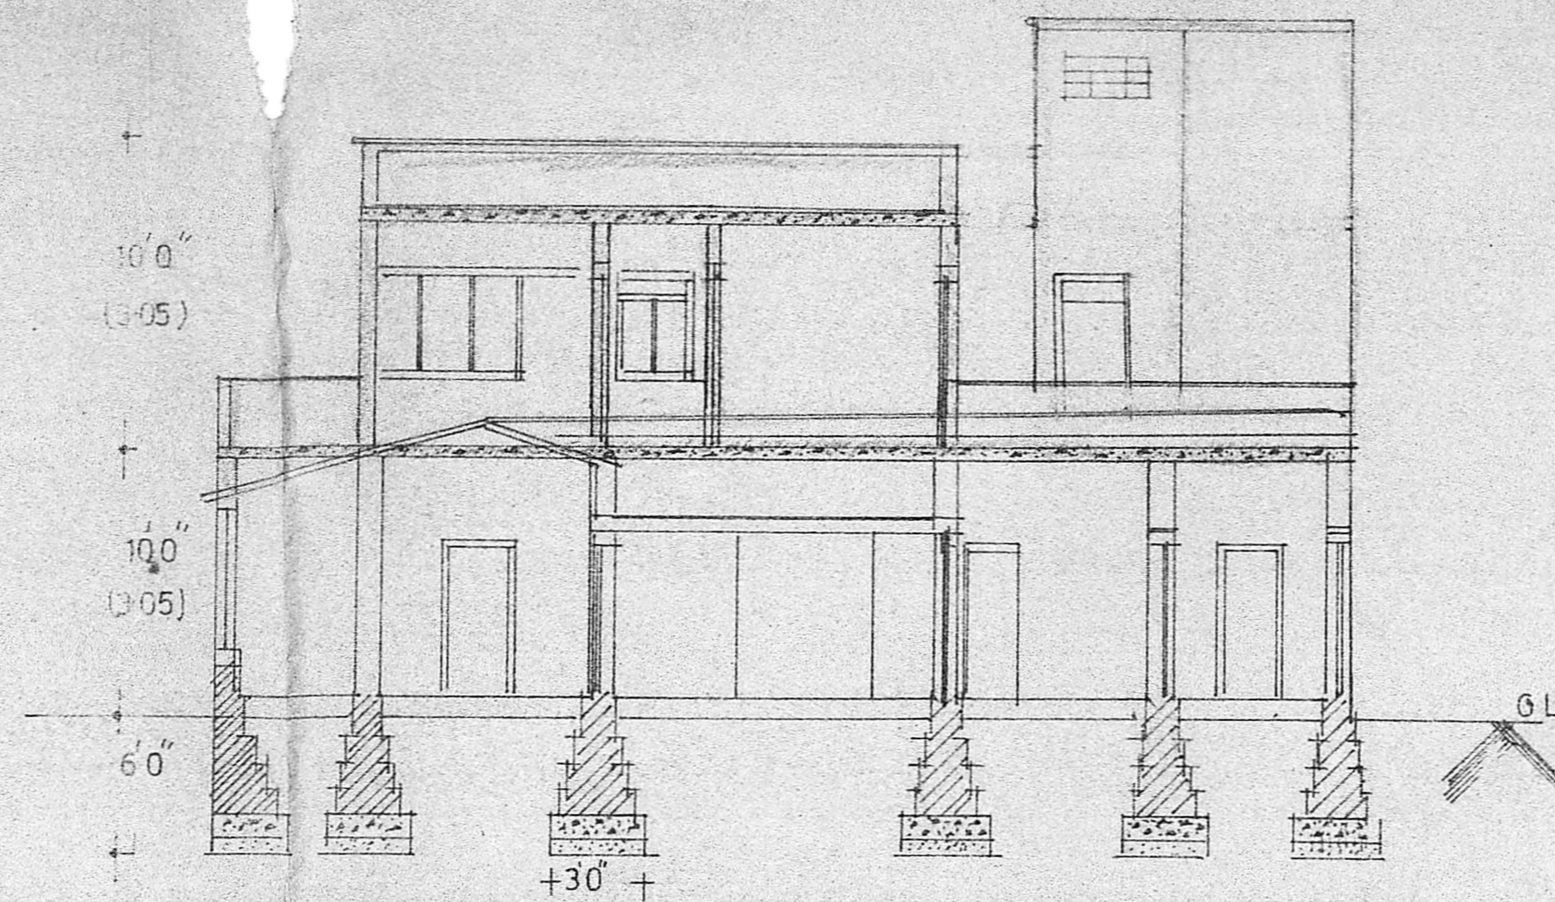

SECTION ON A-B

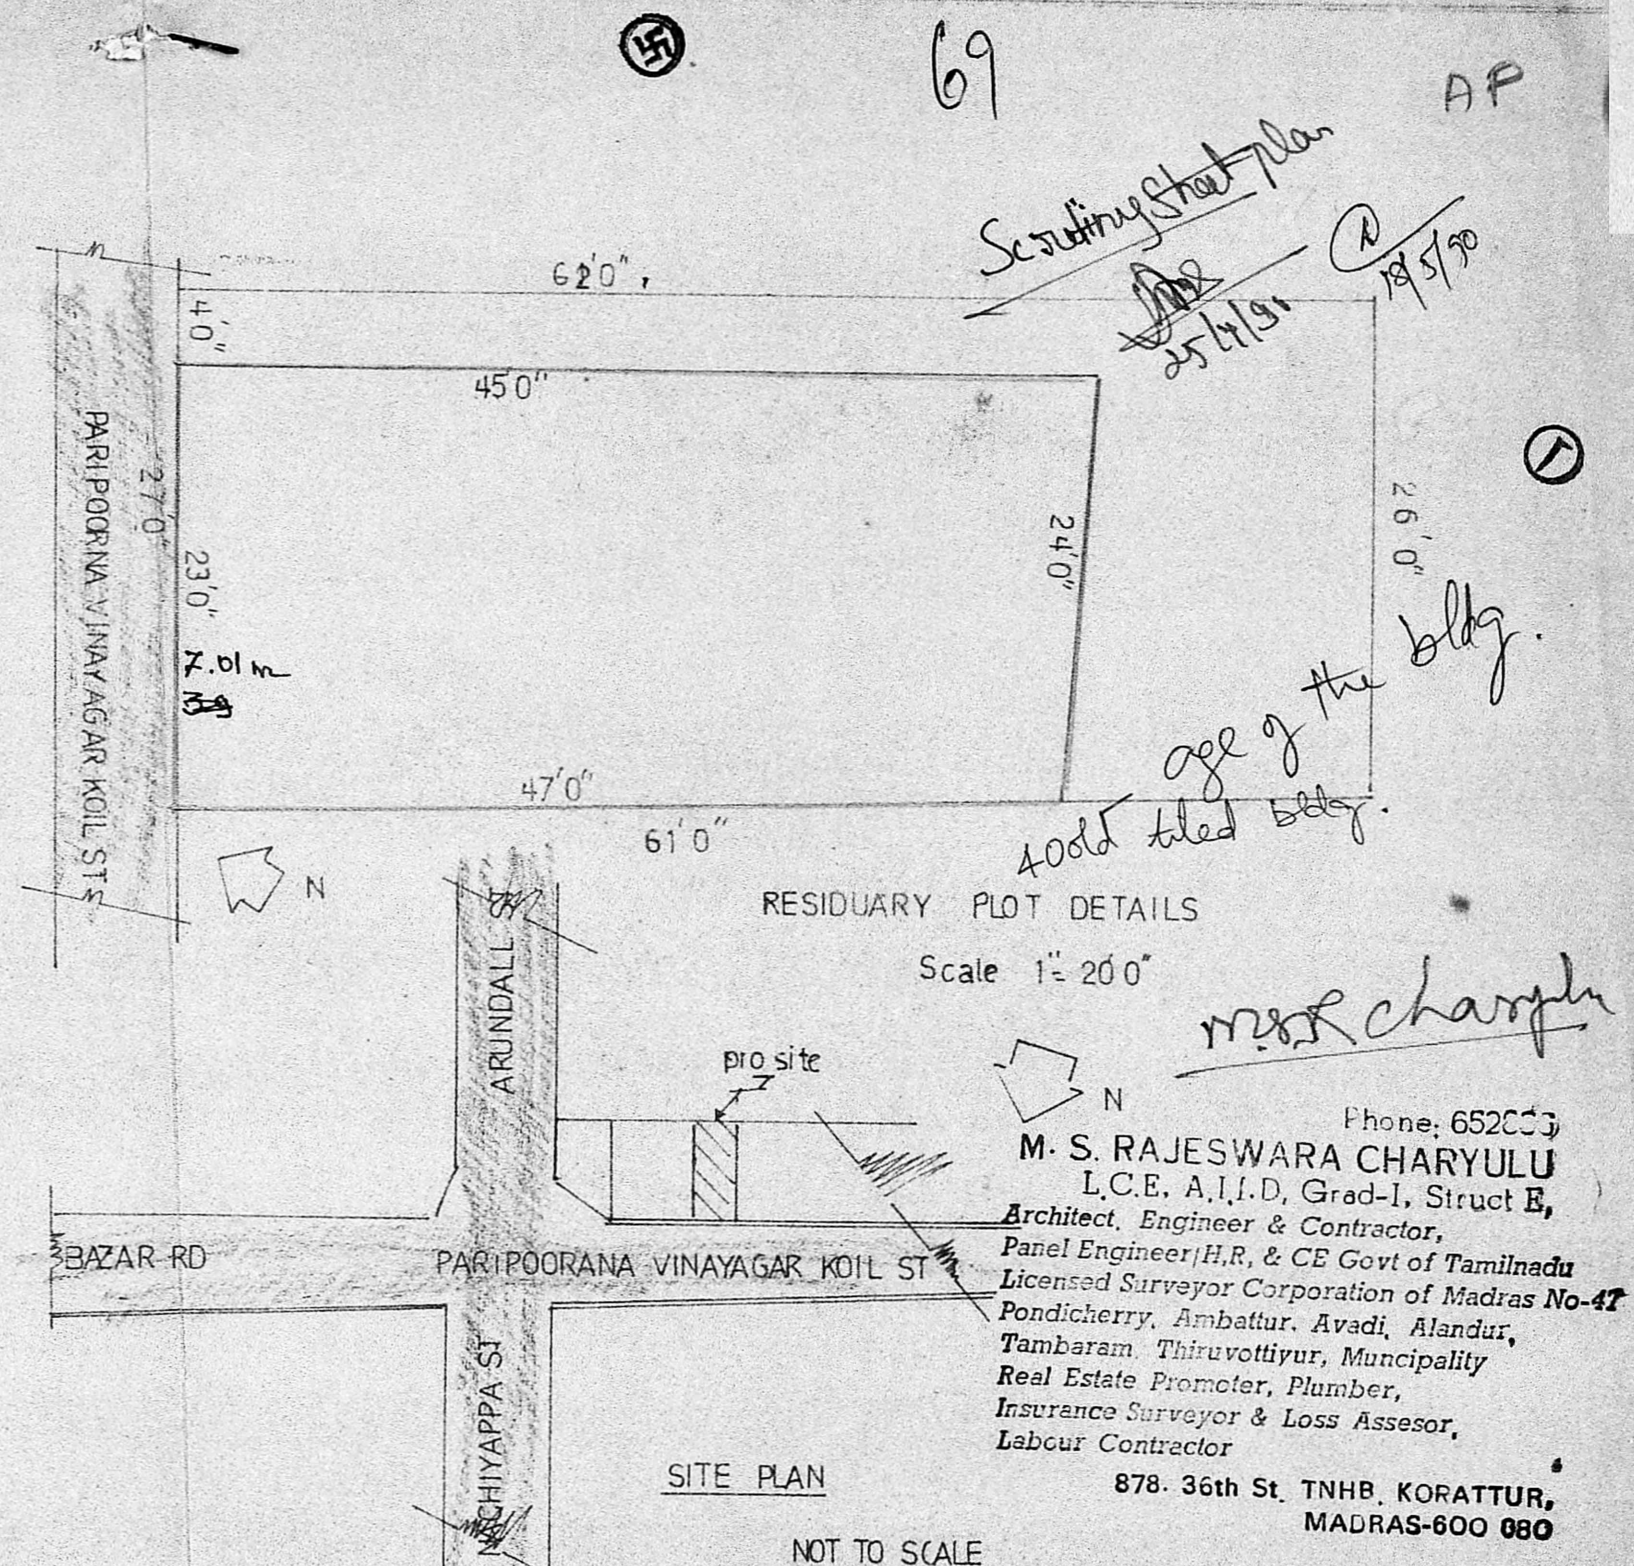

RESIDUARY PLOT DETAILS

Scale 1" = 200'


SITE PLAN

NOT TO SCALE


69 AP
Scouting Stat Plan
25/1/90
19/5/90
Age of the bldg.
4000 tiled bldg.
max charge

Phone: 652053
M. S. RAJESWARA CHARYULU
 L.C.E., A.I.I.D., Grad-I, Struct E,
 Architect, Engineer & Contractor,
 Panel Engineer/H.R. & CE Govt of Tamilnadu
 Licensed Surveyor Corporation of Madras No-47
 Pondicherry, Ambattur, Avadi, Alandur,
 Tambaram Thiruvottiyur, Municipality
 Real Estate Promoter, Plumber,
 Insurance Surveyor & Loss Assesor,
 Labour Contractor
 878- 36th St. TNHB, KORATTUR,
 MADRAS-600 080


Planning Permit No. A 895/90
APPROVED
 SUBJECT TO THE CONDITIONS IN
 THIS OFFICE LETTER.
 No. A/ 8130/90 16-07-90
C.R. Umiala
 FOR MEMBE 16/7/90
 MADRAS METROPOLITAN
 DEVELOPMENT AUTHORITY
 MADRAS 600 008

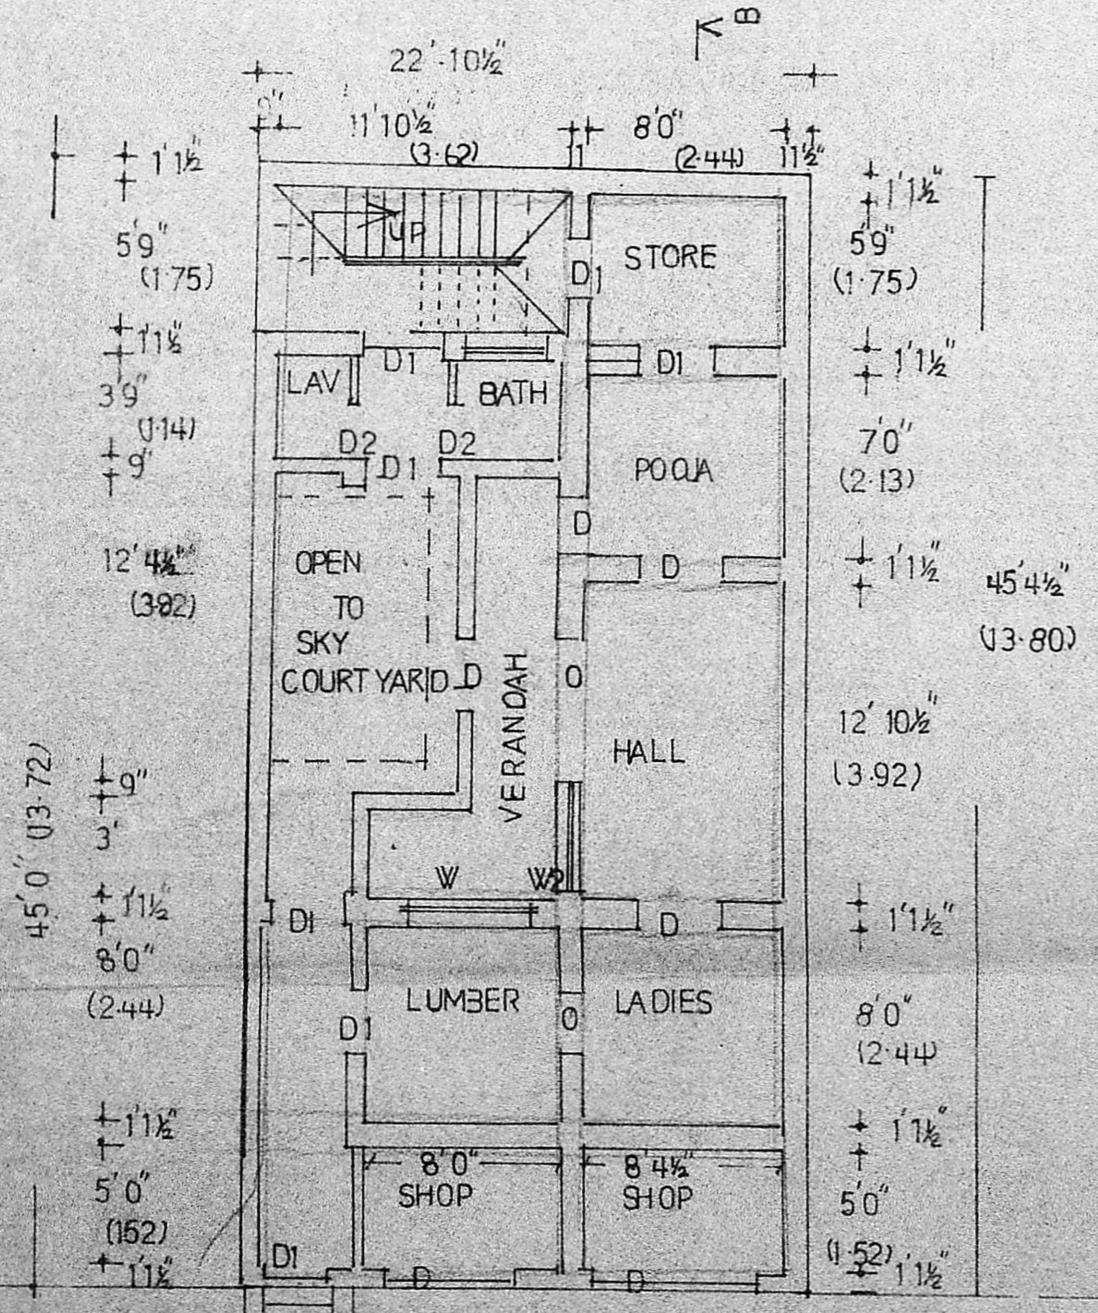

PARIPOORNA VINAYAGAR KOIL ST
 GROUND FLOOR PLAN

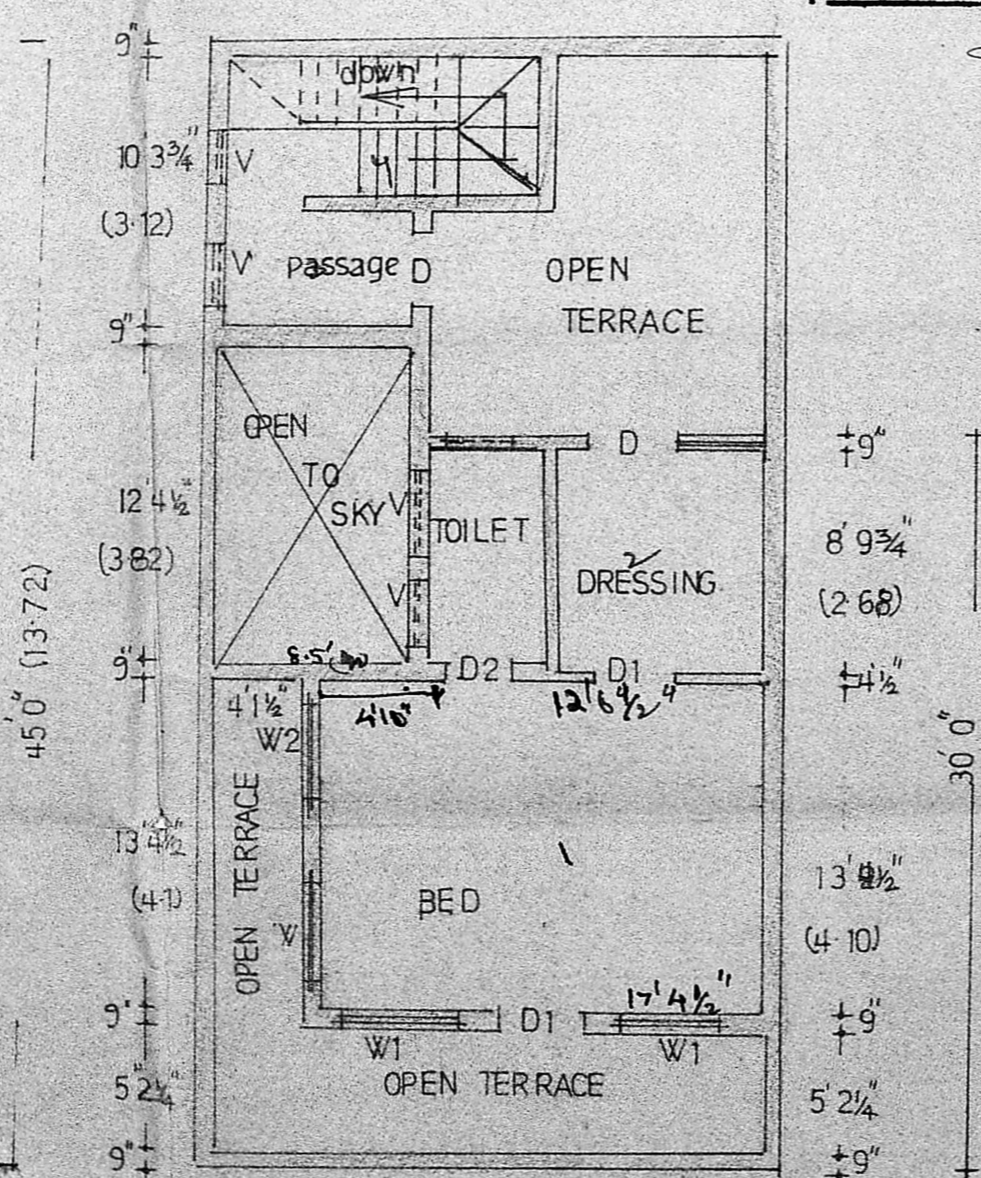

FIRST FLOOR PLAN

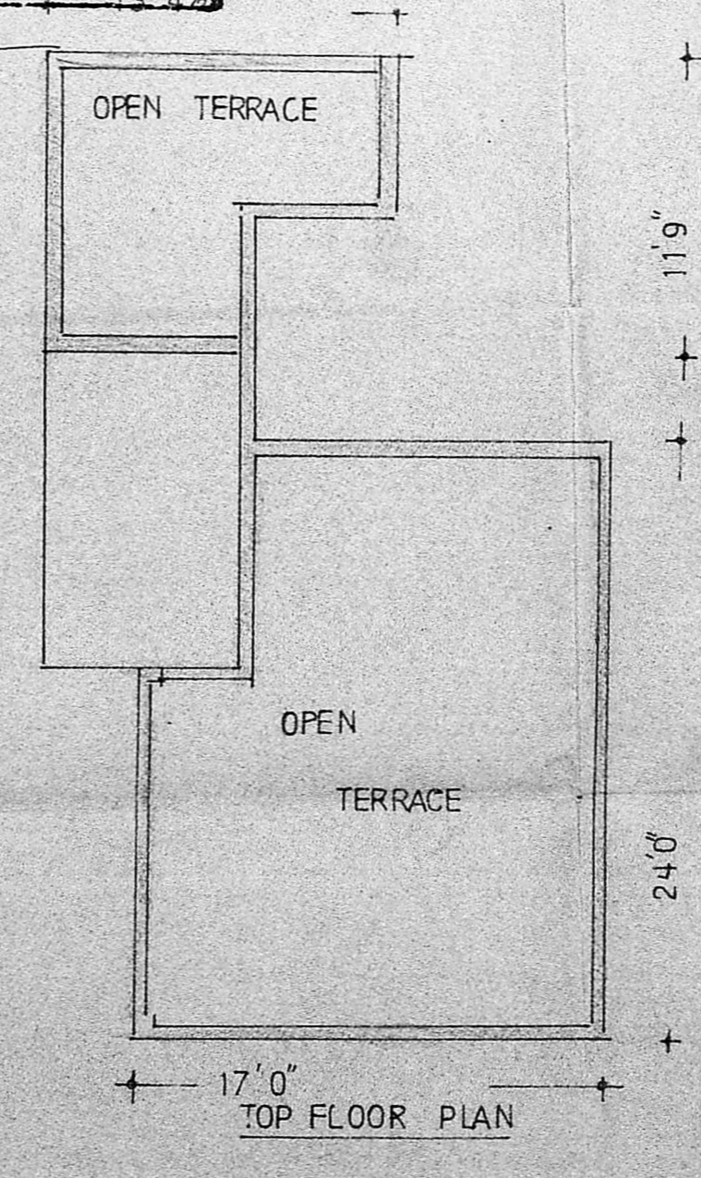

TOP FLOOR PLAN


SPECIFICATION

FOUNDATION CONCRETE IN C.C 1:3:6 USING BG METAL OF 40 mm SIZE
 STOCK BRICK WORK IN C.M 1:5 OVER 9 FOR FOUNDATION AND BASEMENT
 STOCK BRICK WORK IN C.M 1:4 FOR SUPER STRUCTURE
 PLASTERING WITH C.M 1:3 20mm tk
 RCC IN C.C 1:2:4 WITH 20mm BG METAL FOR LINTEL LOFT
 SUN SHADE & ROOF SLAB
 WEATHERING COURSE WITH LIME SURKEY MORTAR OVER PAVED
 WITH TWO COURSE OF PRESSED TILES
 GRANOLYTHIC FLOORING WITH CC 1:2:4 OVER FINISHED WITH
 CM 1:4 25mm tk
 EXISTING TILED ROOF TO BE REMOVED

JOINERY

D	DOOR	3'6" X 7'6"	0.91 X 2.30
D1	DOOR	3'0" X 6'6"	0.91 X 1.95
D2	DOOR	2'6" X 6'0"	0.75 X 1.80
W	WINDOW	4'6" X 4'6"	1.37 X 1.37
W1	WINDOW	4'0" X 4'6"	1.22 X 1.37
W2	WINDOW	3'6" X 4'6"	1.95 X 1.37
V	VENTILATOR	2'6" X 1'6"	0.75 X 0.45
J	JOLLY	3'0" X 1'6"	0.91 X 0.45

COLOR REF

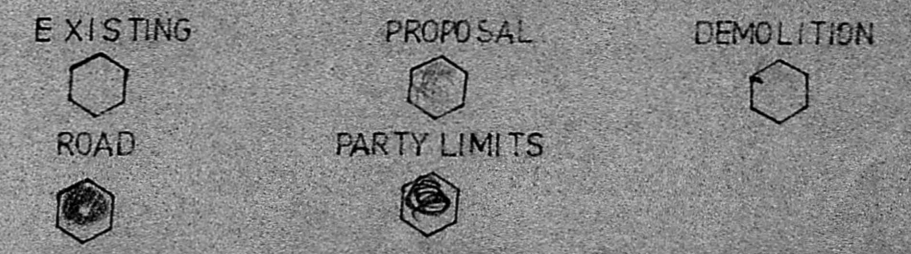

PLAN SHOWING THE PROPOSED ADDITION AND ALTERATION AT PRE NO 12 PARIPOORNA
 VINAYAGAR KOIL ST M R S NO 2013/1 BLOCK NO 41 MYLA PORE

Owner
 OWNER