

Planning Permit No. A/1316/70  
**APPROVED**  
 SUBJECT TO THE CONDITIONS IN THIS OFFICE LETTER.  
 No. 4/18269/70 Date 5/10/70  
 S. Jaya 5.10.70  
 FOR MEMBER SECRETARY  
 MADRAS METROPOLITAN  
 DEVELOPMENT AUTHORITY  
 MADRAS 600 008.



**SCHEDULE OF JOINERY**

D	DOOR	3'-0" x 6'-6"	900 x 1950
D1	DOOR GRILL	3'-0" x 6'-6"	900 x 1950
D2	DOOR	2'-6" x 6'-6"	750 x 1950
W	WINDOW	4'-6" x 4'-6"	1350 x 1350
W1	"	3'-0" x 4'-6"	900 x 1350
V	VENTILATOR	2'-0" x 2'-0"	600 x 600

**SPECIFICATION**

- SAND FILLING IN FOUNDATION 6" TH
- FOUNDATION CONCRETE WITH 1 1/2" TH
- BRICK JELLY IN CM 1:5:10
- BRICK WORK IN CM 1:6
- PLASTERING IN CM 1:5 1/2" TH
- FLOORING WITH BRICK JELLY LIME CONCRETE
- FLOOR FINISH BY MOSAIC TILES
- R.C. LINTELS OVER DOORS WINDOWS AND OTHER OPENINGS.
- WEATHERING COURSE 3" TH IN LIME CONCRETE
- ONE COURSE OF FLAT TILES OVER IN CM 1:4 MIXED WITH CRUDE OIL 5% BY WT OF CEMENT.

9/1 8269/70  
 27/10/70

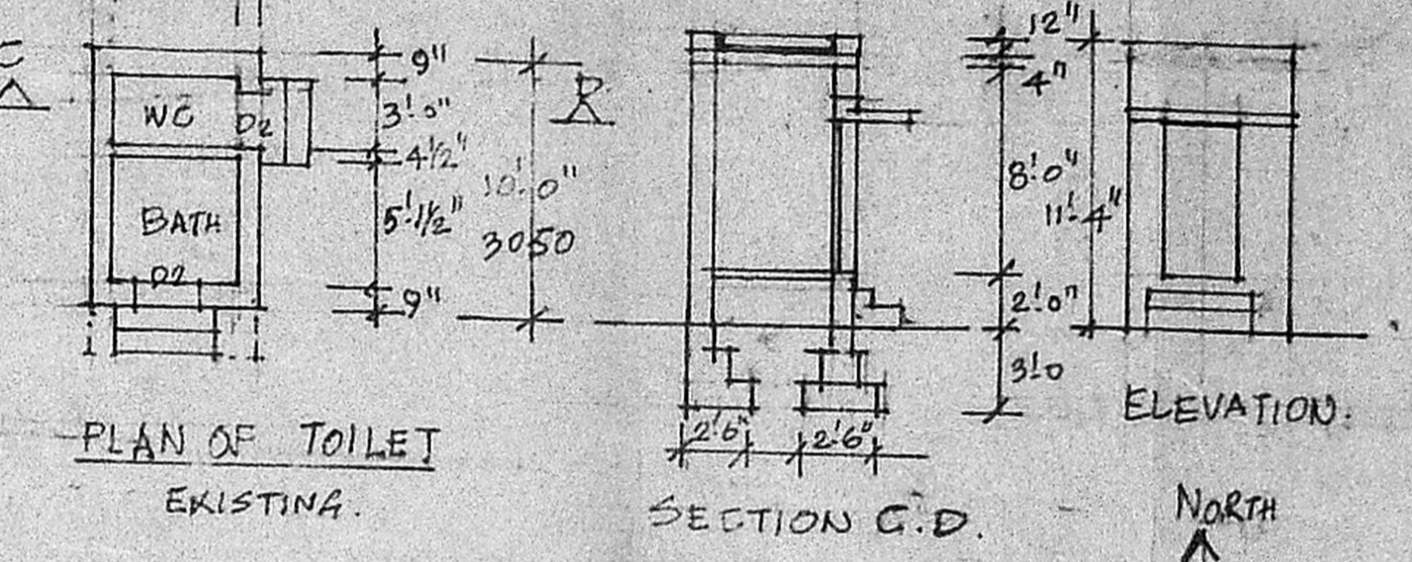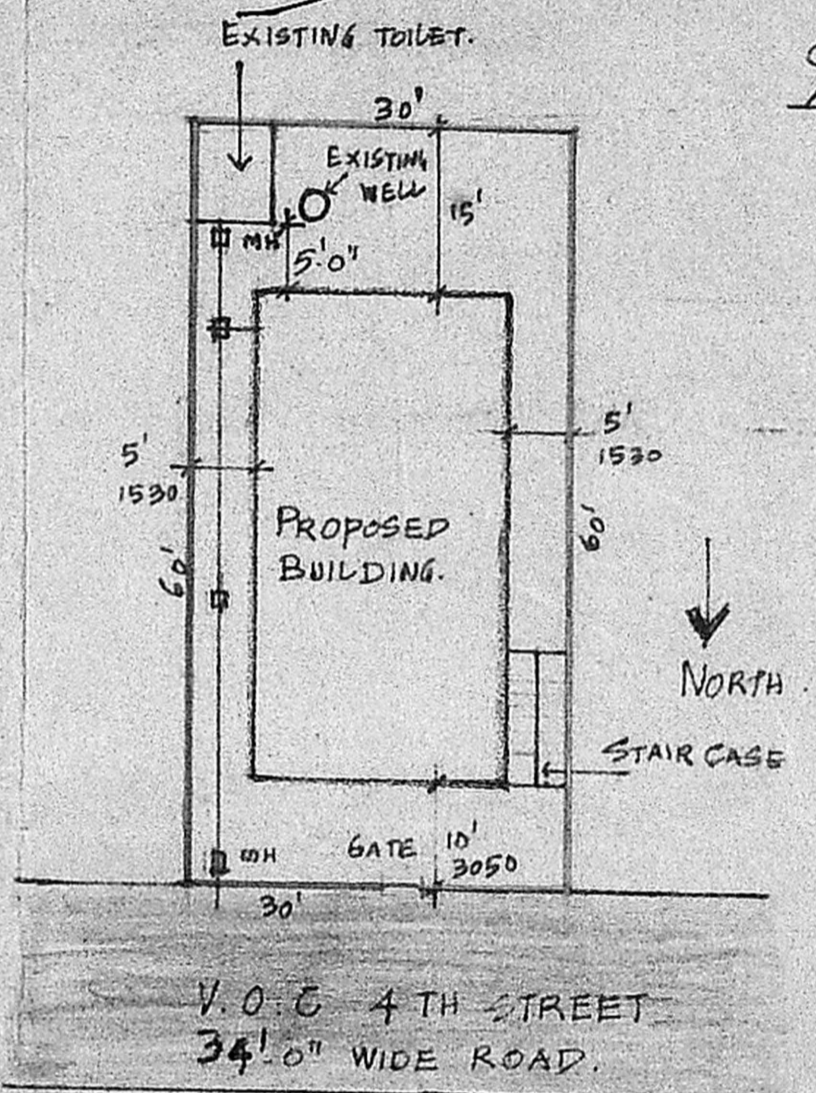


PLAN OF TOILET EXISTING.

SECTION C.D.

ELEVATION.


PROPOSED SHOWN IN

ROAD	[Pattern]
BOUNDARY	[Pattern]
EXISTING	[Pattern]
DEMOLISHING	[Pattern]

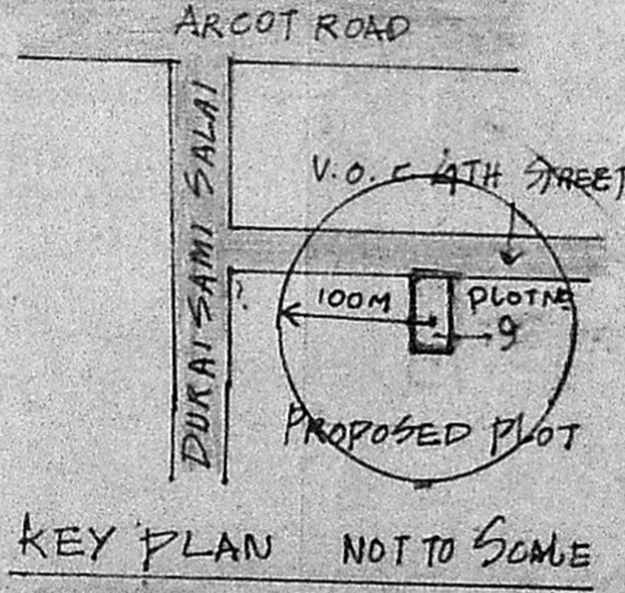


KEY PLAN NOT TO SCALE


SITE PLAN. 1" = 16'-0" OR (1:200).

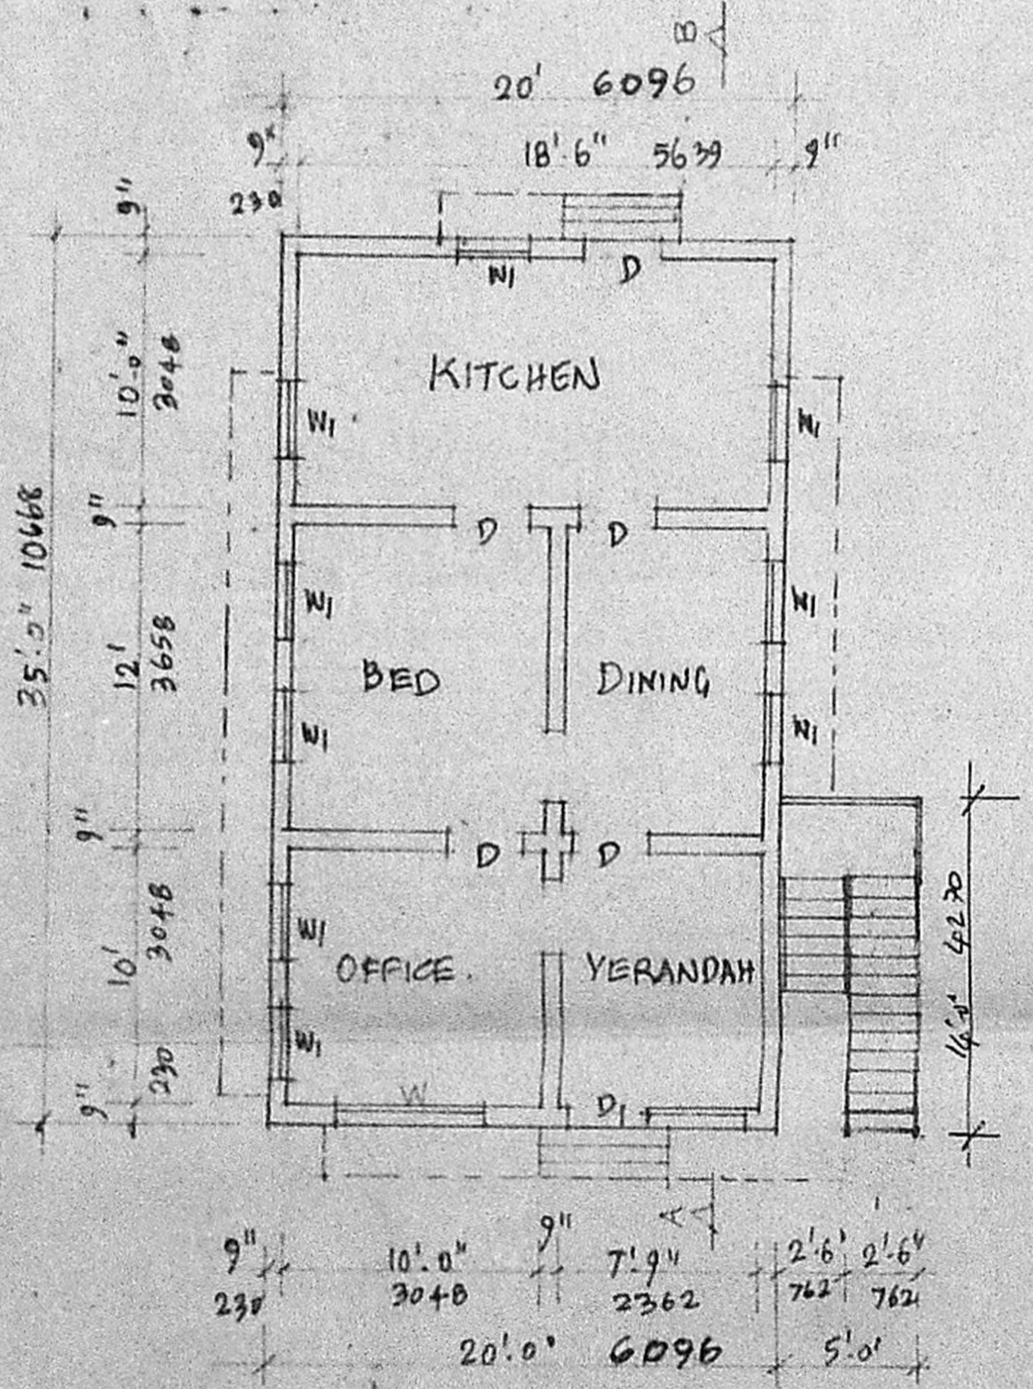

GROUND FLOOR PLAN

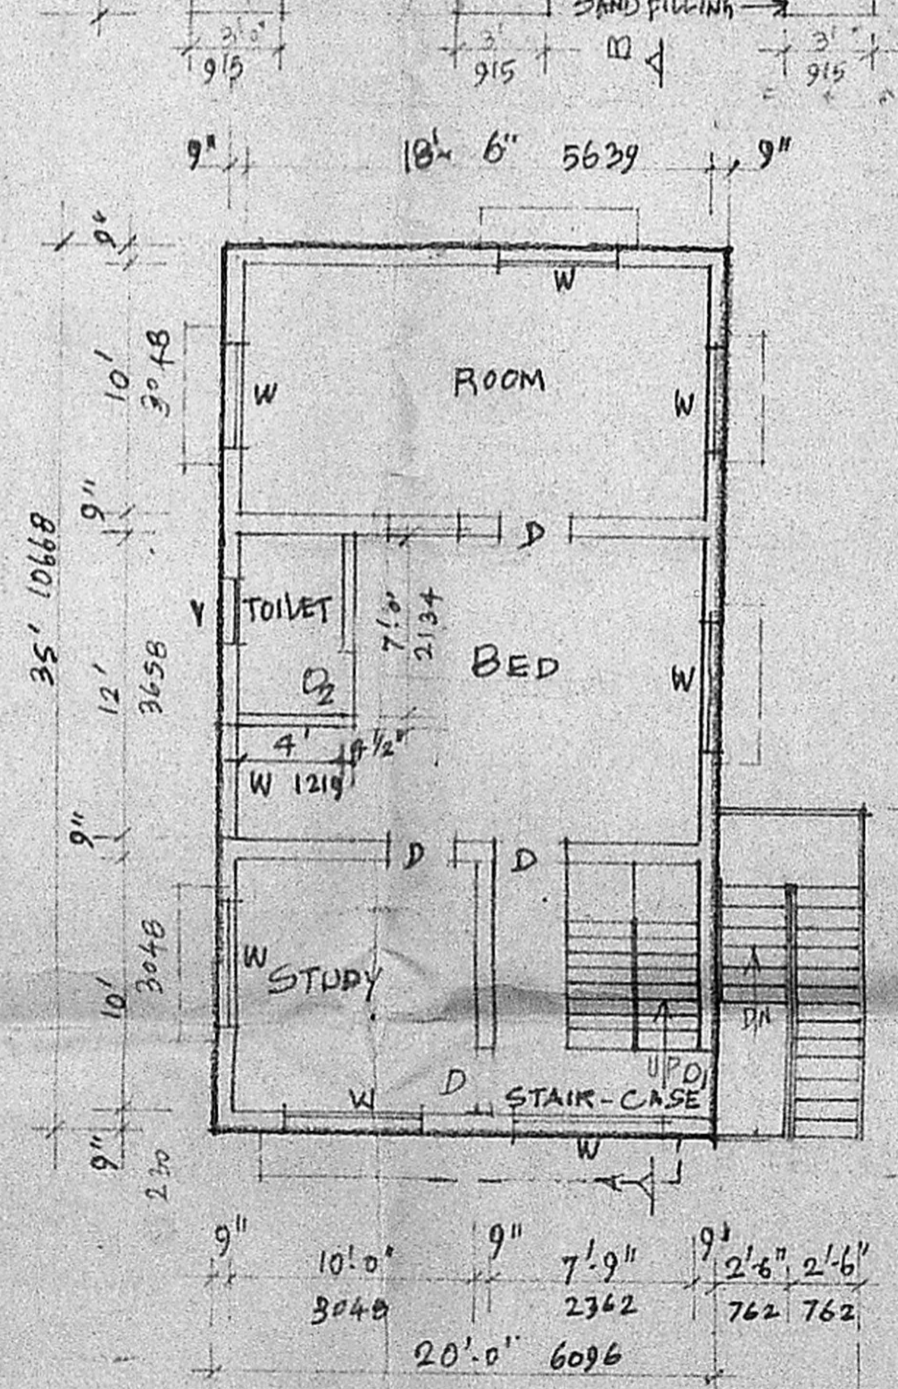

FIRST FLOOR PLAN.

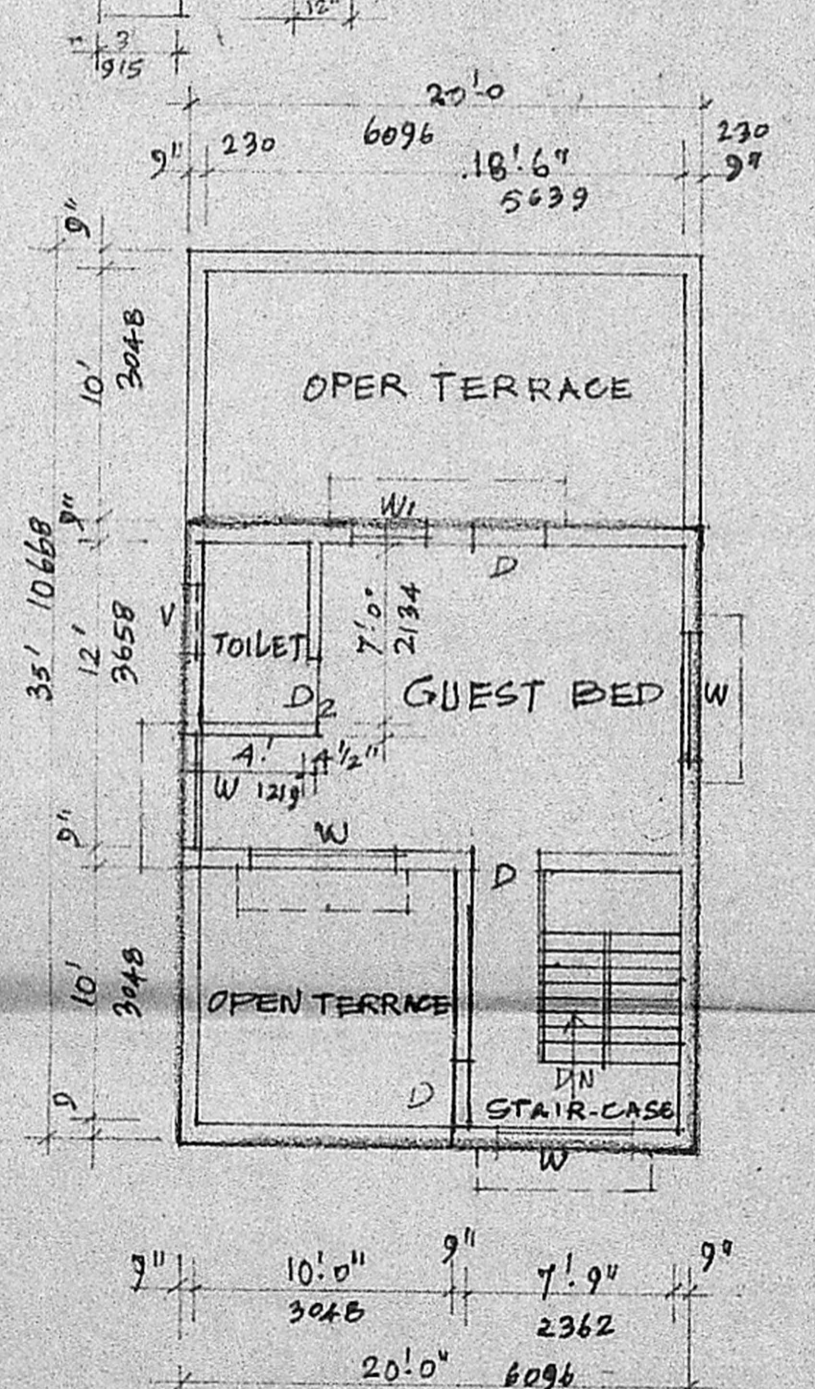

SECOND FLOOR PLAN.

PROPOSED FIRST FLOOR & SECOND FLOOR AT  
 DOOR NO. 9 V.O.C. 4TH STREET DURAISAMY SALAI  
 MADRAS 600024. SURVEY NO. 40/3 BLOCK NO. 5/2  
 DIVISION NO. III FOR MR. P. MURUGAIYAN.

SCALE 1/8" = 1'-0" (1:100)

OWNER:  
 K. AMBIGAPATHI  
 G.D. ARCH., A.I.I.A., C.I.A.  
 Registered Architect No: CA/87/10821  
 Licensed Surveyor No: RA 121/8790  
 Corporation of Madras  
 Plot No: 6, 1st Street,  
 Sankaravari Nagar,  
 KIRUGAMBAKKAM, MADRAS-600 092  
**LICENSED SURVEYOR.**