



**PROPOSED CONSTRUCTION OF FIRST FLOOR OVER THE EXISTING BUILDING IN S.No 671 OF THIRUMULLAIVOIL VILLAGE, VAISHNAVINAGAR, 7TH STREET, AVADI MUNICIPAL TOWNSHIP. - OWNER: SRI. D. RAJENDRAN.**

note: Ground floor plan has been approved by A.T.S. IN NO: BA.225/78 FI DT: 5-7-78 (COPY ATTACHED).

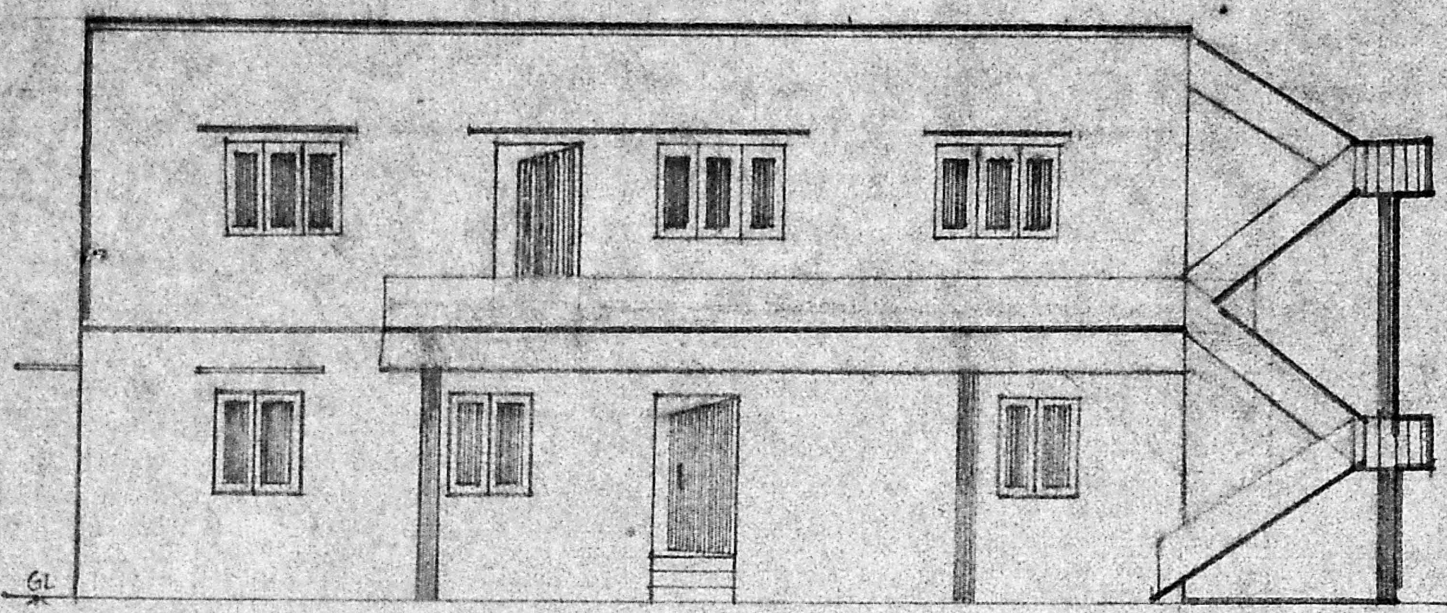


FRONT ELEVATION

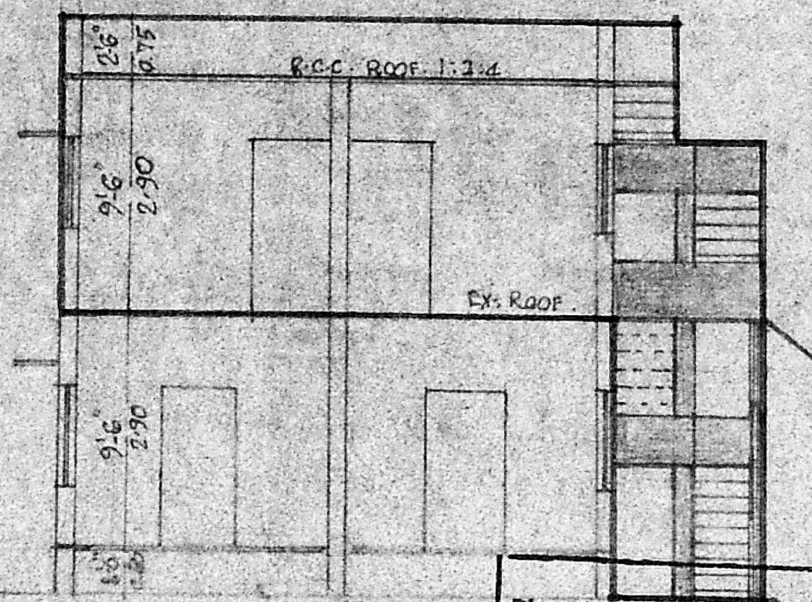

CROSS SECTION AA


area details:  
 Plinth area of GF. 1001 SFT. < 93 M<sup>2</sup>>  
 " " FF. 1001 " < 93 M<sup>2</sup>>  
 site area 3488 " < 324 M<sup>2</sup>>  
 FSI 0.57 coverage 29%

Planning Permit No. A/374/90  
**APPROVED**  
 SUBJECT TO THE CONDITIONS IN THIS OFFICE LETTER.  
 No. A1/889/90 Date 2-4-90  
 o/e T. J. 214190  
 FOR MEMBER SECRETARY  
 MADRAS METROPOLITAN  
 DEVELOPMENT AUTHORITY  
 MADRAS 1600 008

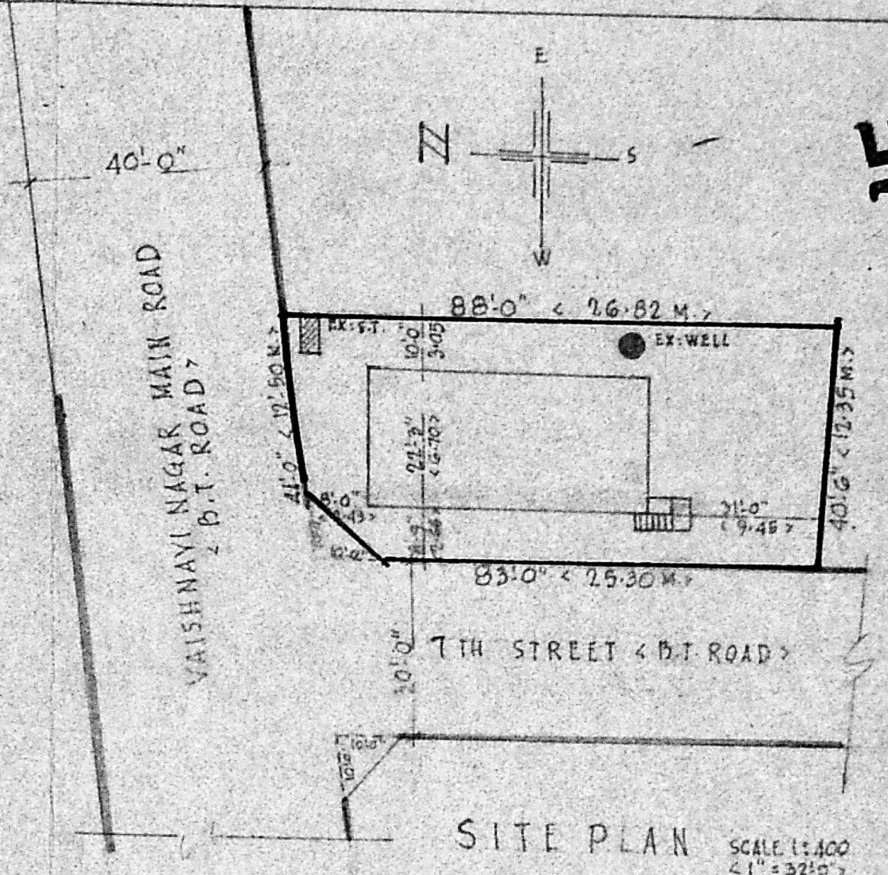

SITE PLAN SCALE 1:400 < 1" = 32'0" >


- SPECIFICATION OF WORKS.**
- FOUNDATION: C.C. 1:4:8 OVER SAND BED. FOR COLS.
  - WALL: BRICK WORK IN C.M. 1:6
  - ROOF: R.C.C. 1:2:4 12CM THICK
  - FLOOR: TERRAZO FLOORING OVER CONCRETE 1:2:4
  - JOINERY: 1ST. CLASS HARD WOOD.
  - D: DOOR 5'-6" x 7'-0" < 1.05 x 2.13 M >
  - D1: " 3'-0" x 7'-0" < 0.90 x 2.13 M >
  - D2: " 2'-9" x 6'-0" < 0.83 x 1.83 M >
  - W: WINDOWS 3'-0" x 4'-0" < 0.90 x 1.22 M >
  - W1: " 5'-0" x 4'-0" < 1.53 x 1.22 M >
  - V: VENTILATOR 3'-0" x 7'-6" < 0.90 x 0.45 M >
- SANITARY CONVENIENCES:**
- TOILET - ONE PORTION EXISTING
  - " " PROPOSED
  - WELL - EXISTING
  - SEPTIC TANK 20 USERS - EXISTING
  - WASTE WATER FOR GARDENING
  - SMOKE OUTLET - EXHAUST FANS.

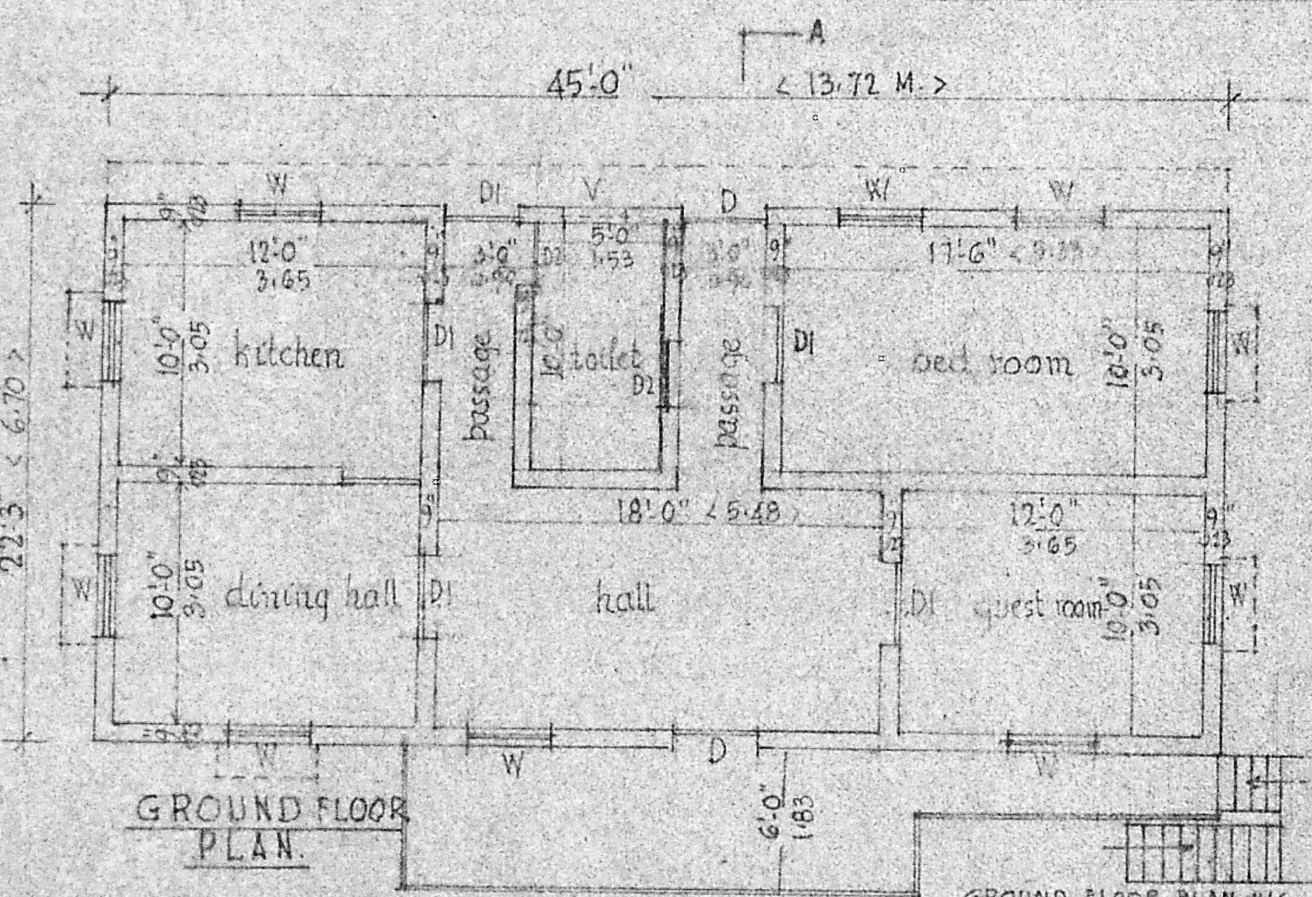

GROUND FLOOR PLAN

SCALE 1:100 < 1" = 8'0" >

GROUND FLOOR PLAN HAS BEEN APPROVED IN NO: BA/225/78 FI DT: 05-08-78

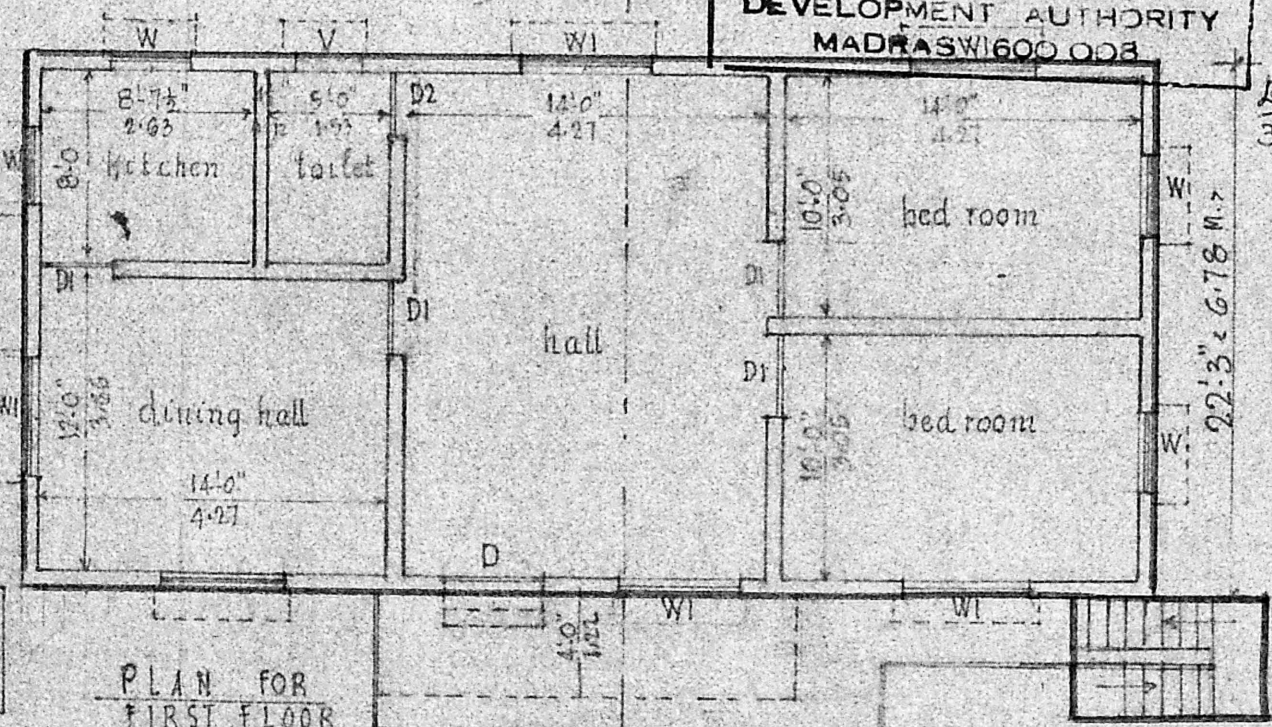

PLAN FOR FIRST FLOOR

- FINISHING:**
- PLASTERING ON WALLS/CEILINGS IN CM 1:4, 12 MM THICK.
  - WEATHERING COURSE ON ROOF
  - WHITE/ COLOUR WASH 3 COATS ON WALLS/CEILINGS.
  - PAINTING TO JOINERY 3 COATS

**PROPOSED CONSTRUCTION MARKED IN -**

*P. Gopalakrishnan*  
 P. GOPALAKRISHNAN,  
 LICENSED SURVEYOR - AVADI TOWNSHIP  
 (L. No. 6820/30 FI DT. 30-12-80)  
 NO. 2, MUTHUKUMARAN STREET,  
 KAMARAJNAGAR, MADRAS-600 071

"Kandanadigal" 19-3-90 (REVISED PLAN)

*D. Rajendran*  
 SIG. OF OWNER