


PLAN SHOWING THE PROPOSED CONSTRUCTION OF RESIDENTIAL BUILDING IN S.NO 639/2 PLOT 4,  
 I SE ST, AT SRI SAKTHINAGAR LAY OUT NO: 58. THIRUMULLAIVOYAL VILLAGE. AVADI TOWNSHIP LIMIT.  
 OWNER: THIRU. S. WILLIAM


SCALE 1:100

BRIEF SPECIFICATIONS

FOUNDATION	R.C.C 1:2:4 150mm
	1% OVER 75MM
	FILLING
SUPER STRUCTURE	BRICK WORKING
ROOF	R.C.C 1:2:4 1/2" OR
	WITH WEATHERING
	COURSE ON TOP
FLOORING	C.C 1:4:8 100mm
	OVER HARD CORE
PLASTERING	C.M 1:4 12mm
	FOR WALLS
JOINERIES	FIRST CLASS HARD
	WOOD

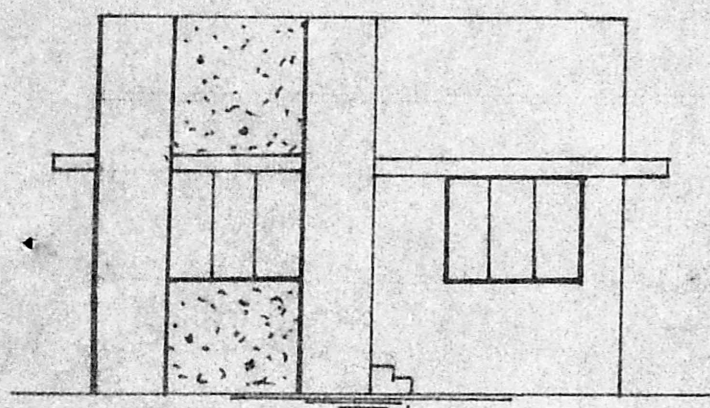


FRONT ELEVATION

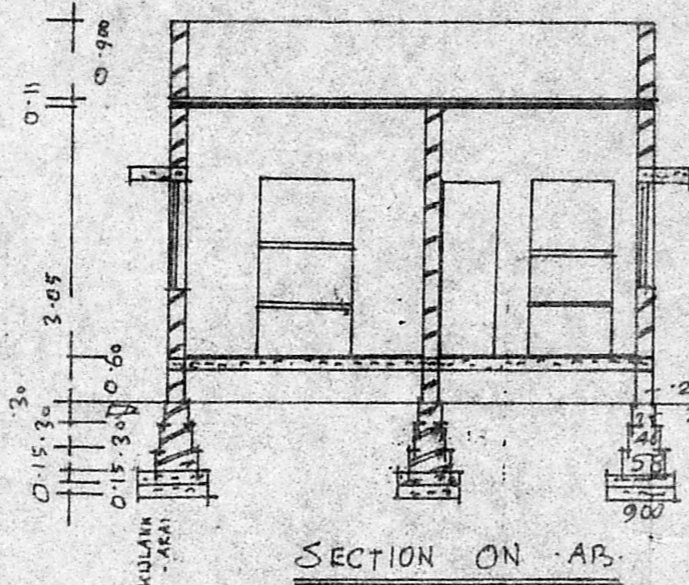

SECTION ON A-B

PARAPET WALL 3'0"HT.  
 R.C.C 1:2:4 1/2" OR  
 R.C.C SUN SHADE

Planning Permit No. A/343/90  
**APPROVED**  
 SUBJECT TO THE CONDITIONS IN  
 1:4:8  
 FILLING. 1:4:8  
 No. PDS A/1/896/90. 26/-3-90  
 o/c T. S. 26/3/90  
 FOR MEMBER METROPOLITARY  
 MADRAS METROPOLITAN  
 DEVELOPMENT AUTHORITY  
 MADRAS - 600 008.

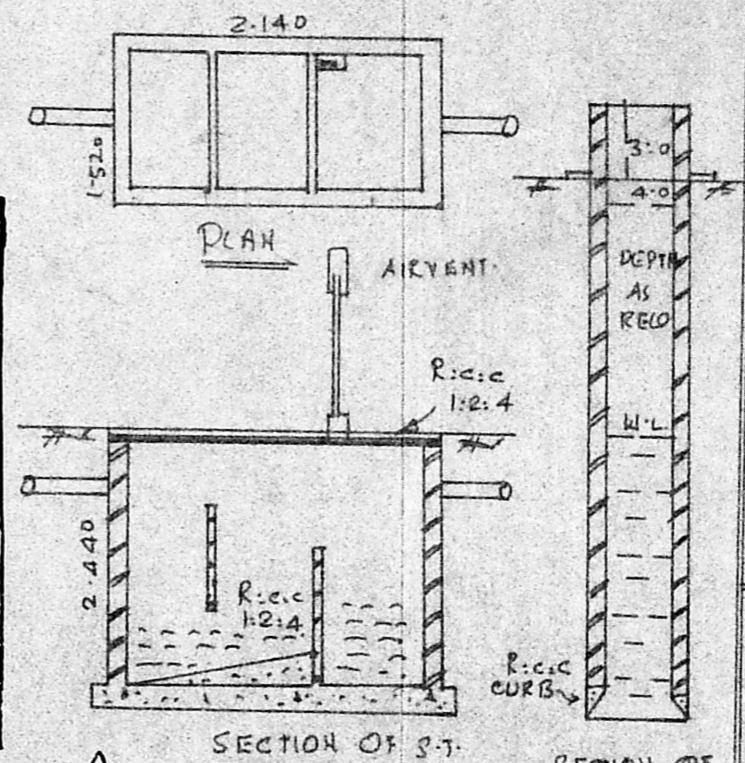

SECTION OF S-T

SECTION OF WELL


SCHEDULE OF JOINERIES

DOOR	C.W. PANELLER D1: 1000x2000
DOOR	D2: 900x2000
DOOR	D3: 750x2000
WINDOW	W1: 1500x1370
WINDOW	W2: 900x1370
VENTILATOR	V: 900x600


AREA STATEMENT

AREA OF SITE	2490.00 SFT OR 232.00m <sup>2</sup>
AREA OF CONST.	755.00 SFT OR 70.00m <sup>2</sup>
COVERAGE	32% F.S.I. 0.320

LEGEND:  
 BOUNDARY SHOWN.  
 PRO. CONST SHOWN.

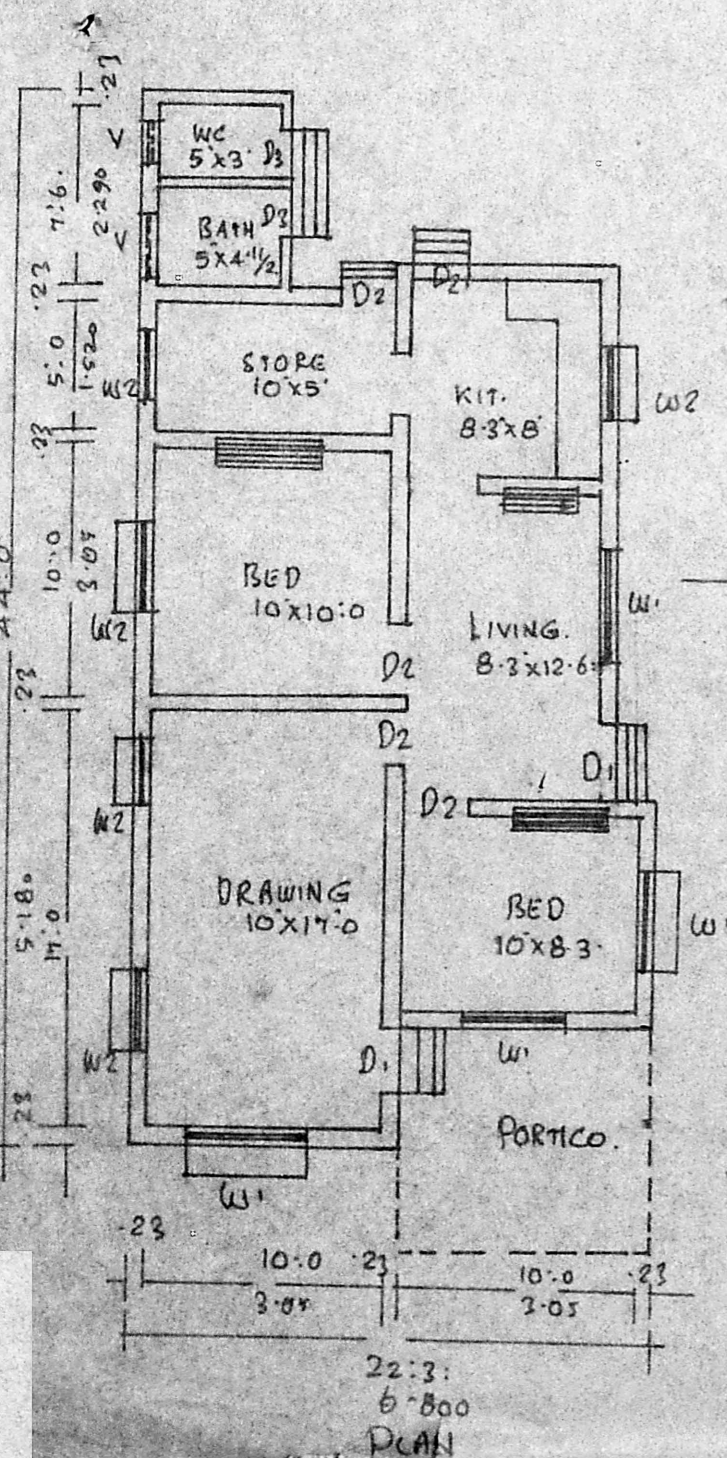


22:3: 6:800  
 PLAN

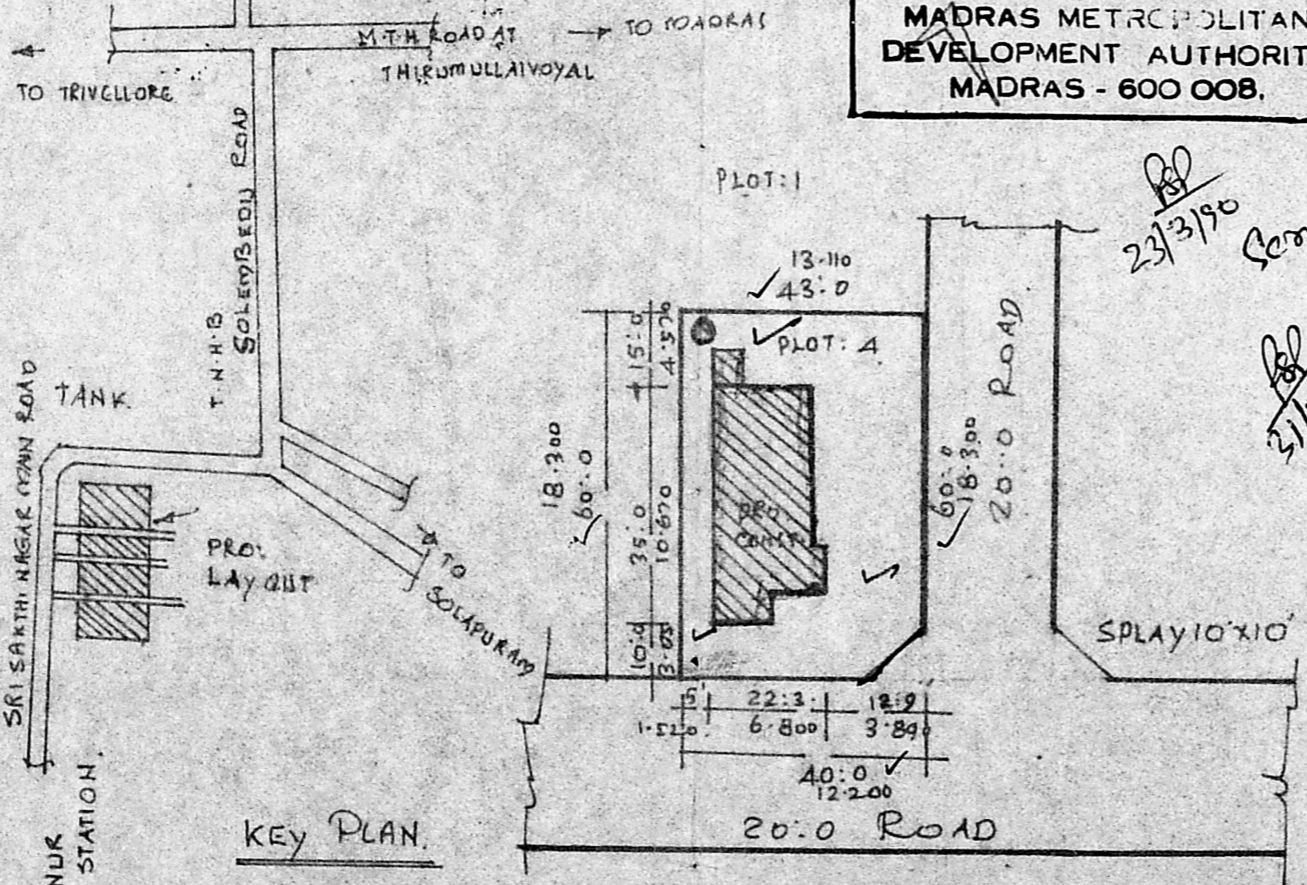

KEY PLAN  
 NOT TO SCALE

SITE PLAN  
 SCALE 1:400

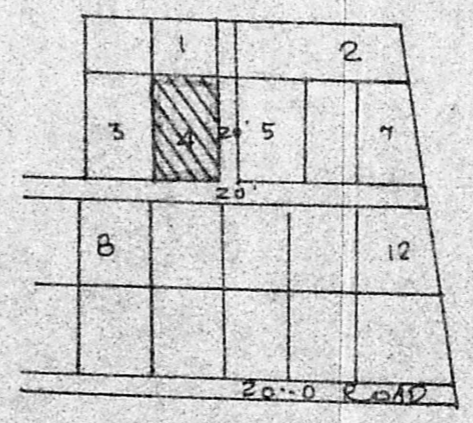

PART LAY OUT PLAN  
 NOT TO SCALE

Plan - 853/84  
 79m<sup>2</sup>

*W. S. S.*  
 K. PERIASAMY D.C.E.S.  
 LICENSED ARCHITECT  
 CONSULTING ENGINEER  
 AVADI TOWNSHIP  
 MADRAS METROPOLITAN  
 DEVELOPMENT AUTHORITY  
 OWNER