



PLAN SHOWING THE PROPOSED CONSTRUCTION OF RESIDENTIAL BUILDING IN SURVEY NO 261A/1A1  
 PLOT NO.249AB VANDALUR VILLAGE SAIDAPET TALUK CHINGLEPUT DIST. FOR MISS.V.N RAJESWARI

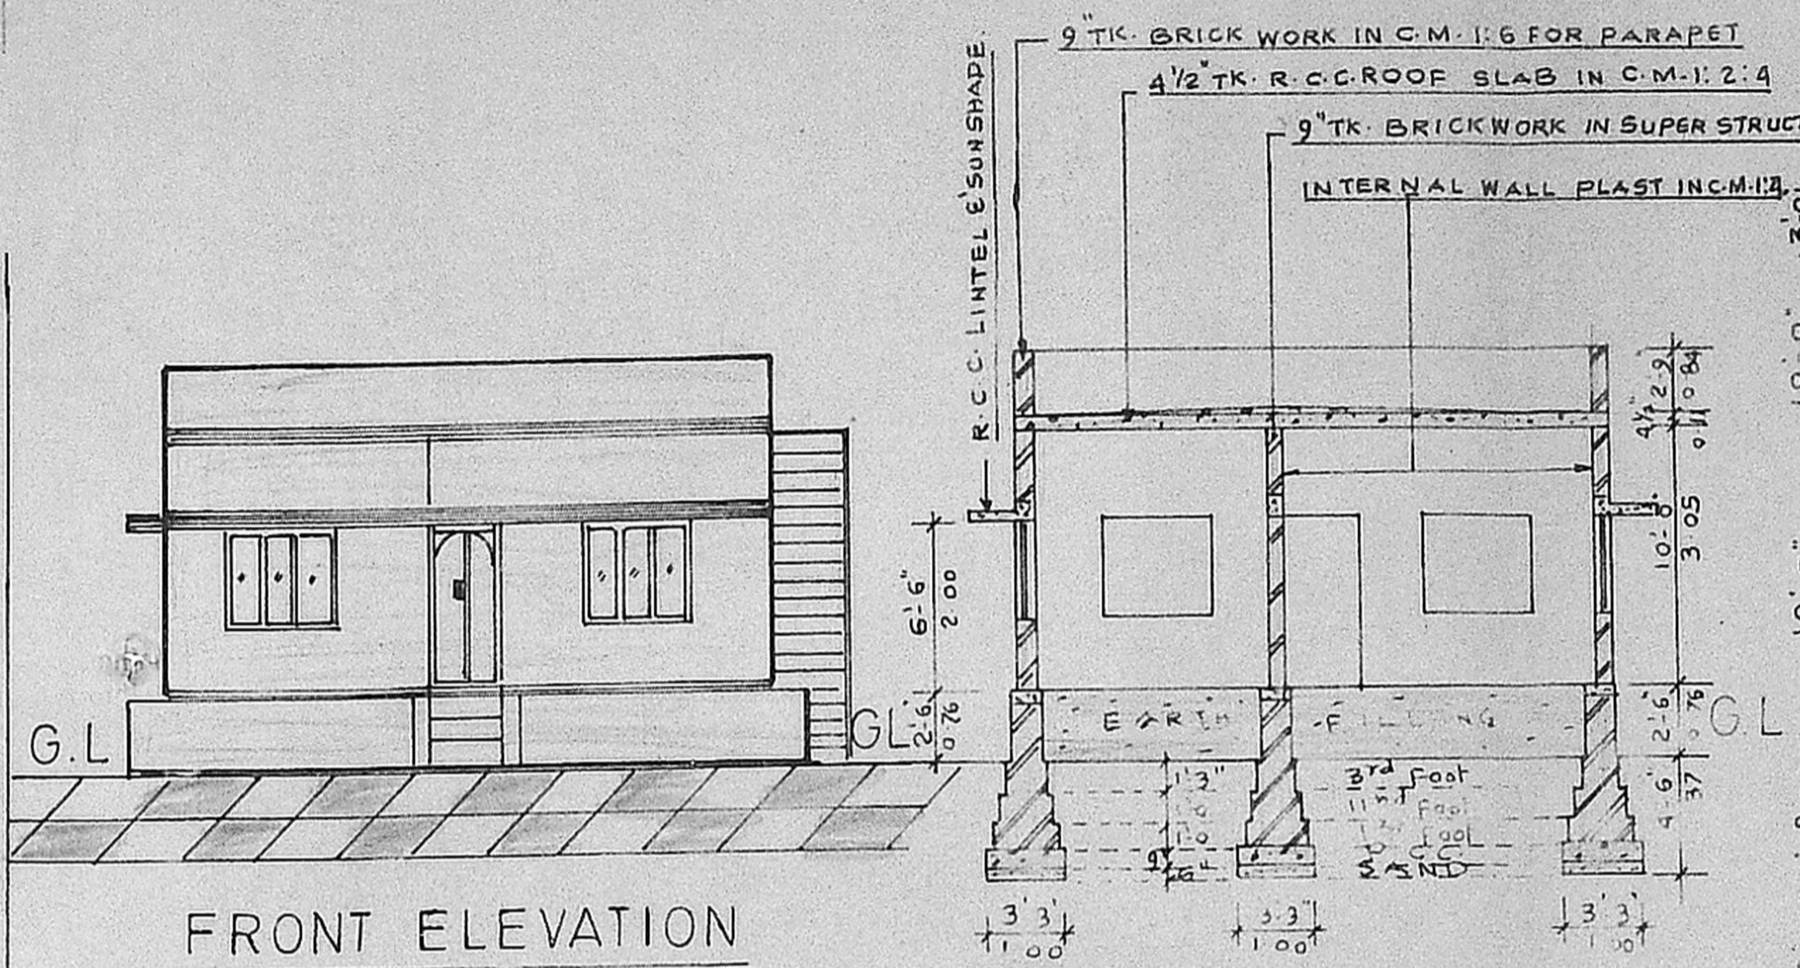


FRONT ELEVATION


SECTION-ON-SG

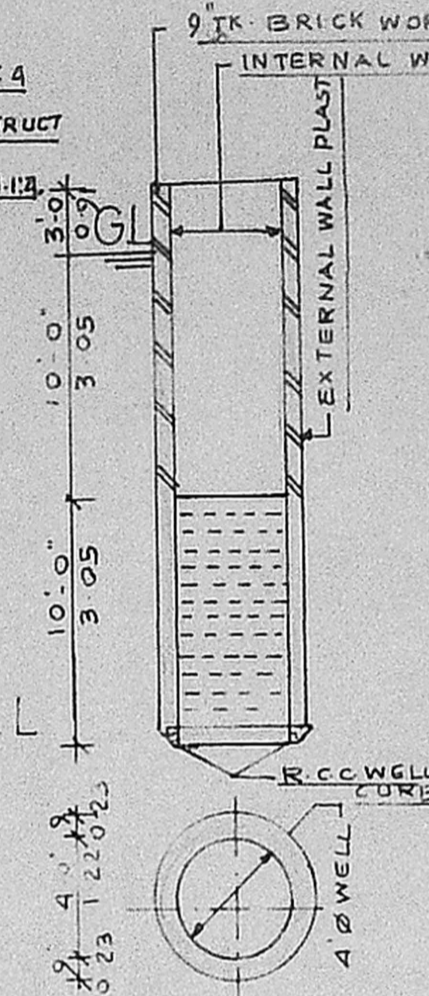


DETAILS OF WELL

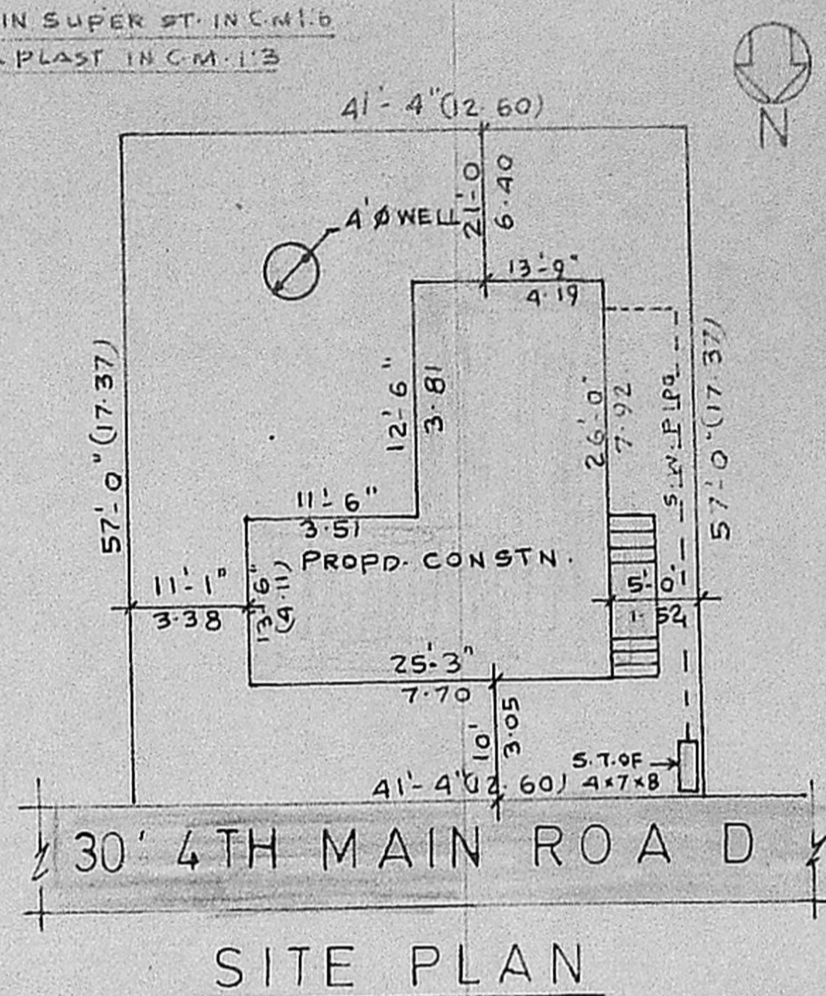

SITE PLAN

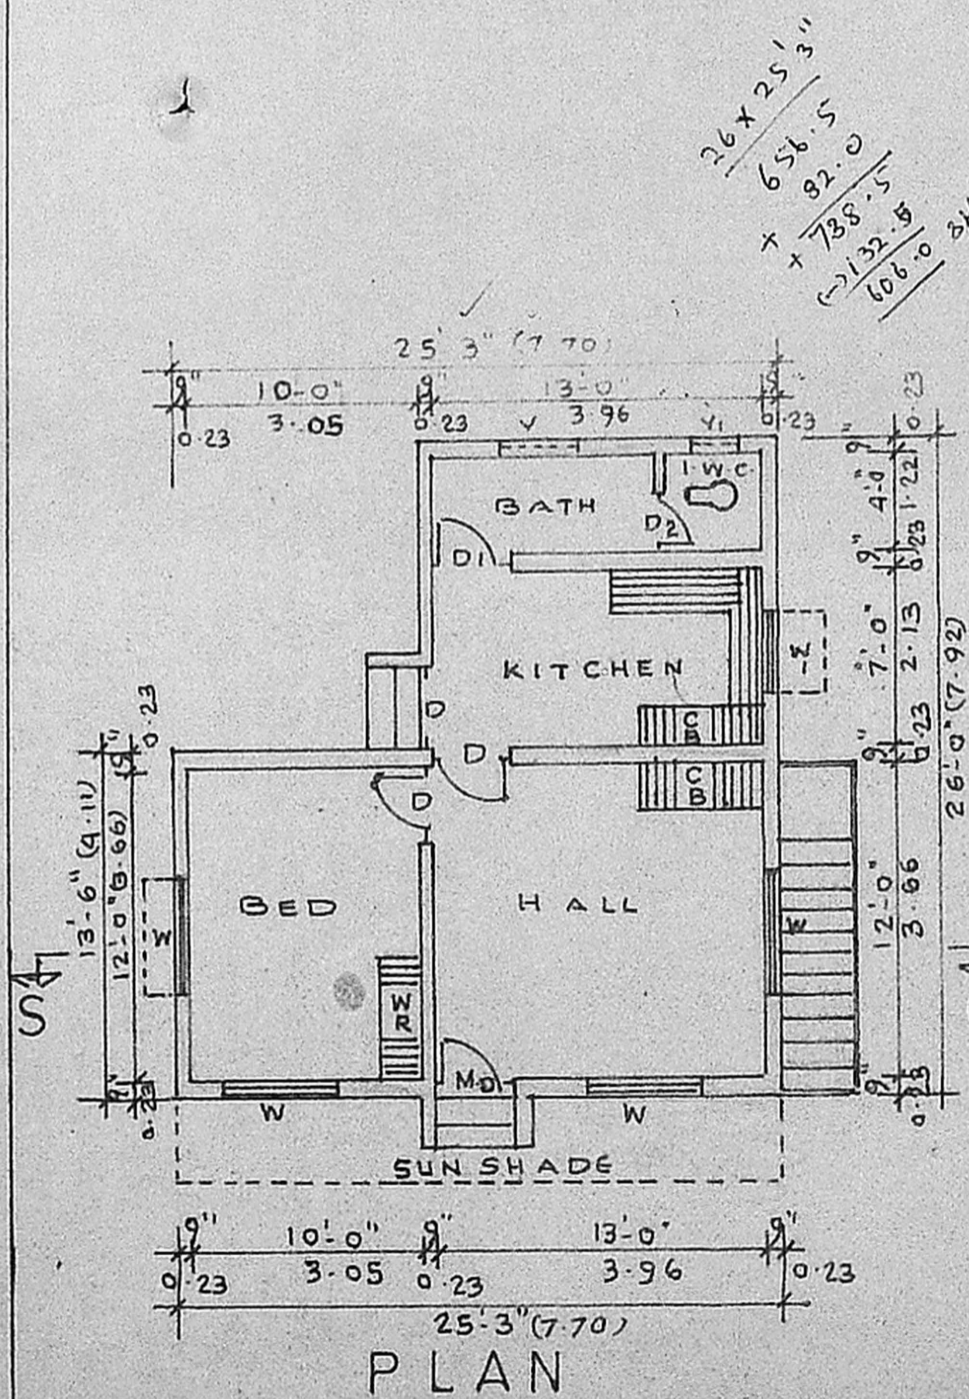

PLAN

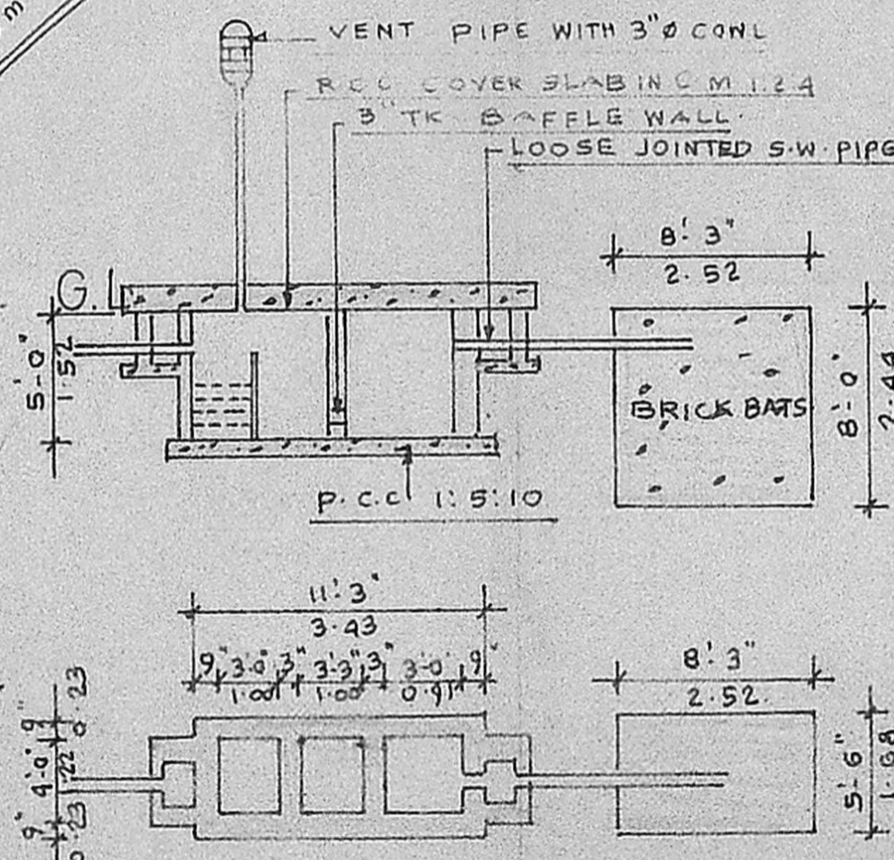

DETAILS OF SEPTIC TANK

Planning Permit No. A/1178/90


**APPROVED**

SUBJECT TO THE CONDITIONS IN THIS OFFICE LETTER

TO TAKE EFFECT FROM 1.9.76 TO 30.6.90 Date 7.9.90

S. Jayara 7.9.90

FOR MEMBER SECRETARY  
 MADRAS METROPOLITAN  
 DEVELOPMENT AUTHORITY  
 MADRAS 600 008.

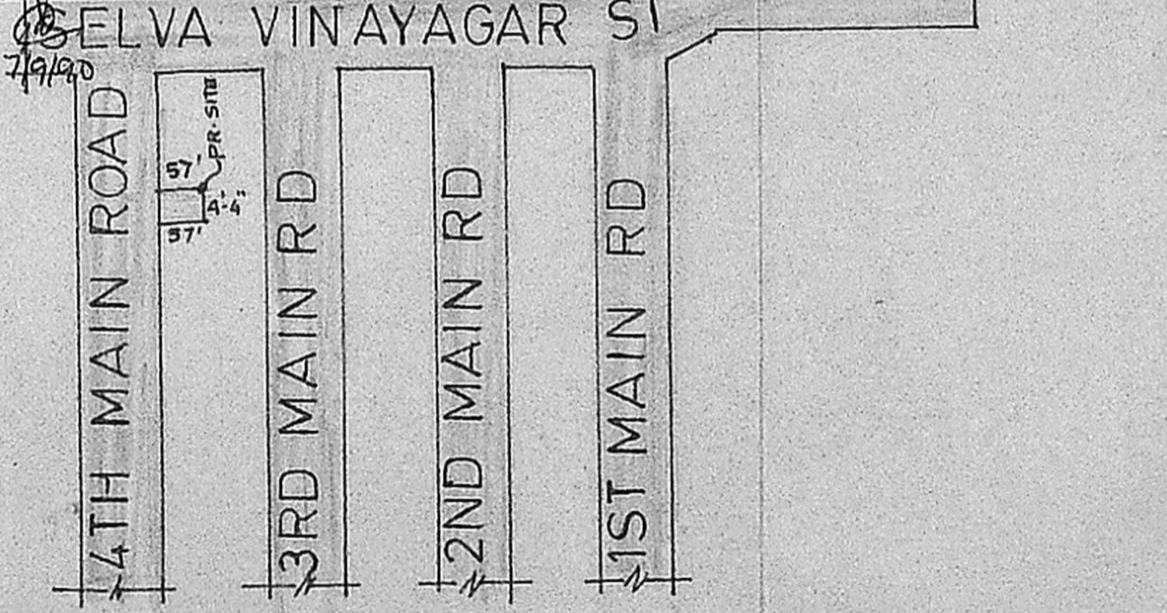

KEY PLAN

1. P.C.C. FOUNDATION
2. BRICK WORK IN SUPER STRUCTURE, FOUNDATION, BASEMENT IN C.M. 1:2:4
3. ALL R.C.C. ITEMS ARE IN RATIO OF 1:2:4
4. STEEL SHOULD BE ACCORDANCE TO IS 2262
5. PLASTERING OF CEILING, WALL IN C.M. 1:3:14:15
6. FLOORING WITH MOSAIC IN C.M. 1:3
7. DOORS, WINDOWS ARE MADE OF FINE COUNTRY WOOD.
8. PAINTING TO CEILING AND WALLS WITH 2 COATS OF COLOUR PRIMER
9. PAINTING TO WOOD AND GRILLS WITH 2 COATS OF ENAMEL + PRIMER

SCHEDULE OF JOINERY

1	M.D. MAIN DOOR	3'-6" x 7'-0"	1.07 x 2.13
2	D. DOOR	3'-3" x 6'-6"	1.00 x 2.00
3	D1. DOOR	3'-0" x 6'-6"	
4	D2. DOOR	2'-9" x 6'-0"	0.84 x 1.83
5	W. WINDOW	4'-6" x 4'-0"	1.37 x 1.22
6	W1. WINDOW	3'-0" x 4'-0"	0.91 x 1.22
7	V. VENTILATOR	2'-0" x 1'-6"	0.61 x 0.45
8	C.B. CUP-BOARD	5'-0" x 6'-6"	1.52 x 2.00
9	W.R. WARD ROBE	5'-0" x 6'-6"	1.52 x 2.00

PLOT EXTENT

PLOT AREA - 6 CENT  
 PLINTH AREA 512.75 SQ FT 47.65 M<sup>2</sup>  
 FLOOR SPACE INDEX 0.19%

COLOUR INDEX

PROPOSED  
 EXISTING  
 ROADS.

SCALE: 1:100, 1:400, N.T.S.

OWNER

V.N. Rajeswari

LICENSED SURVEYOR

*(Signature)*

V. MOHAMED SIRAJ, D.C.E.  
 CONSULTING ENGINEER  
 VEERA RAGAVAN ST. S.V. NAGAR  
 ERUNGA.