


PLAN SHOWING THE EXISTING BUILDING AND PROPOSED CHANGE OF ROOF
 AT D.No 14, S.No 254, P.No P.F.T.A-13B, 53rd STREET, 9th SECTOR,
 K.K. NAGAR, MADRAS - 600 070.
 FOR MRS. S. BHAVANI. DIV. 76 SCALE : 1" = 8'0" OR 1:100.

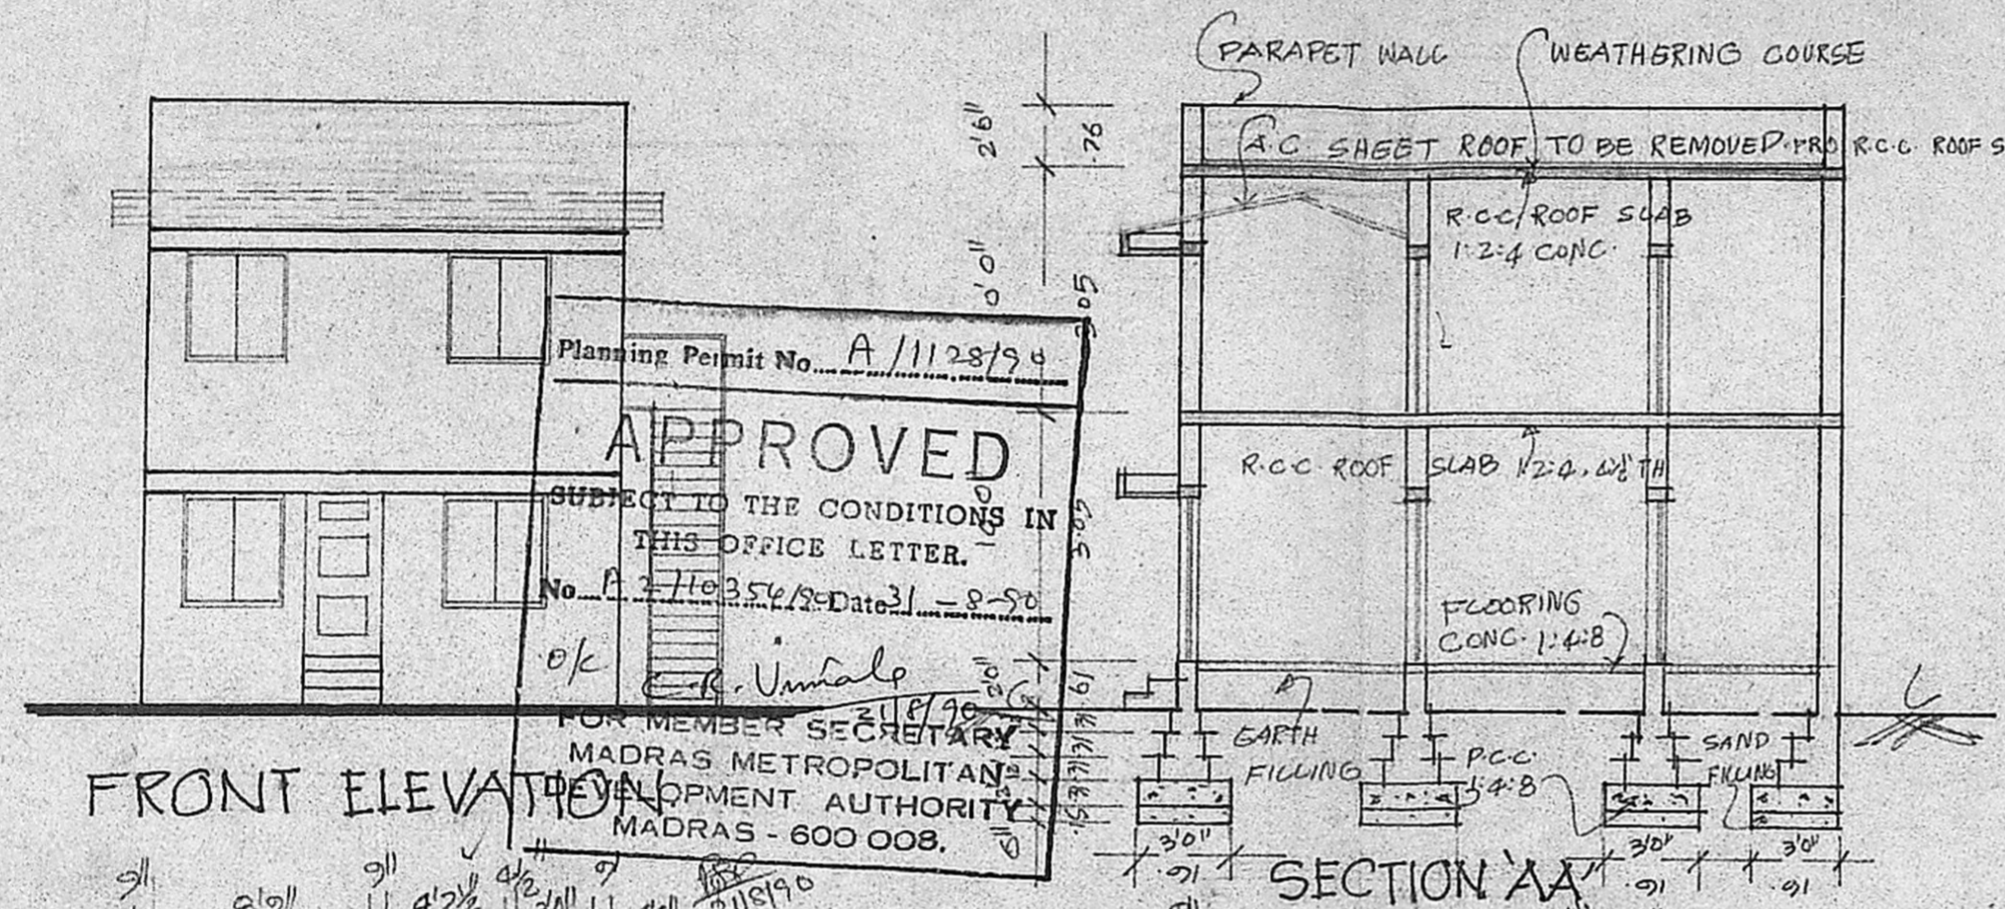

Inspected the
 FF Contr. completed
 Proposal is for change of
 abutting Public Contr. in
 16.8.90

JOINERIES:


DOOR	3'0" x 6'6"	1.00 x 1.98
DOOR	3'0" x 6'6"	0.91 x 1.98
DOOR	2'6" x 6'6"	0.76 x 1.82
W WINDOW	4'0" x 4'6"	1.22 x 1.37
WINDOW	5'0" x 4'6"	1.52 x 1.37
V VENTILATOR	2'0" x 1'6"	0.61 x 0.45

COLOUR INDEX:


EXISTING	:	
BOUNDARY	:	
TO BE DEMOLITION	:	
ROAD	:	

AREA :

EX GF AREA	:	475 SQFT	44.13M ²
EX FF AREA	:	475 SQFT	44.13M ²
PCOT AREA	:	690 SQFT	64.10M ²

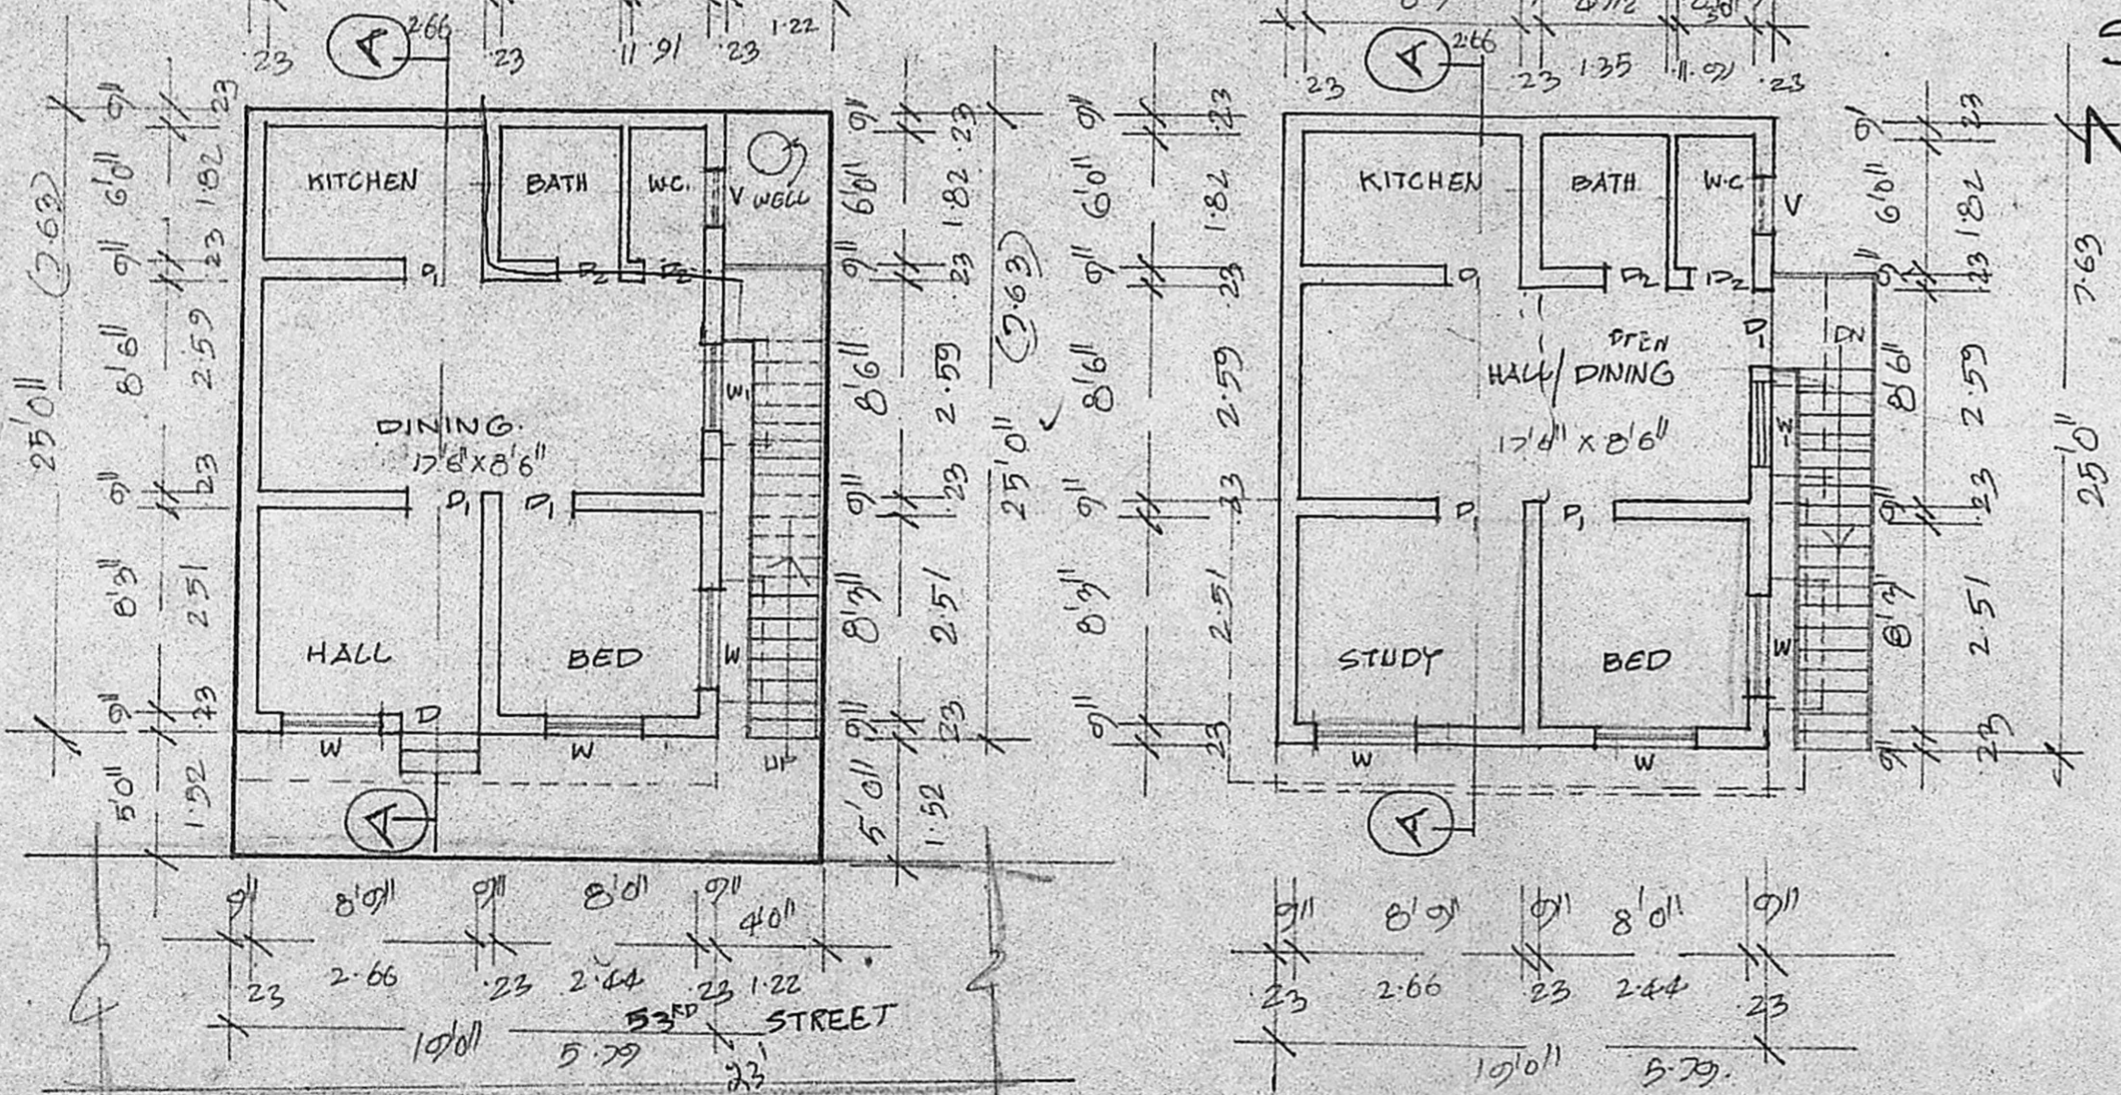

SECTION OF WELL.

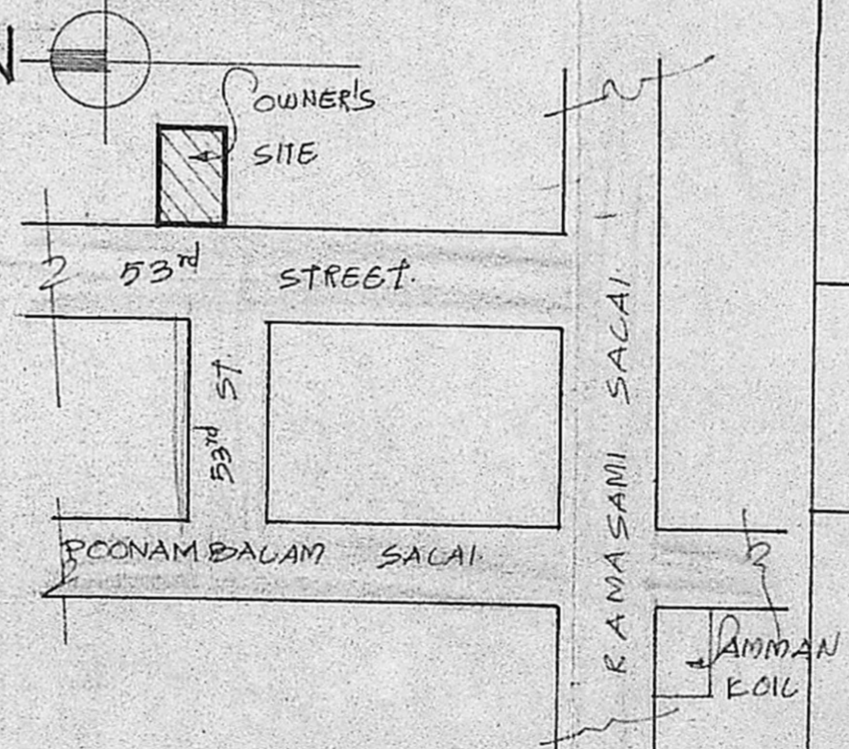

KEY PLAN.N.T.S

GROUND FLOOR PLAN.

FIRST FLOOR PLAN.

S. BHAVANI

OWNER

R. Mohan Rao, D.C.E.
 LICENSED SURVEYOR
 Corporation of Madras
 REG No: 14
 AMBATTUR TOWN SHIP
 ALANDUR MUNICIPALITY
 Consulting Engineer & Contractors
 Off ce: 15, Madley Road
 T. NAGAR. MADRAS-600 017

LICENSED SURVEYOR