


FRONT ELEVATION


SECTION A-A'

LAYOUT PLAN


Planning Permit No. A/1459/30  
**APPROVED**  
 SUBJECT TO THE CONDITIONS IN THIS OFFICE LETTER.  
 No. 10359/30 Date 6.11.90  
 S. Jayaram  
 MEMBER SECRETARY  
 MADRAS METROPOLITAN DEVELOPMENT AUTHORITY  
 MADRAS - 600 008

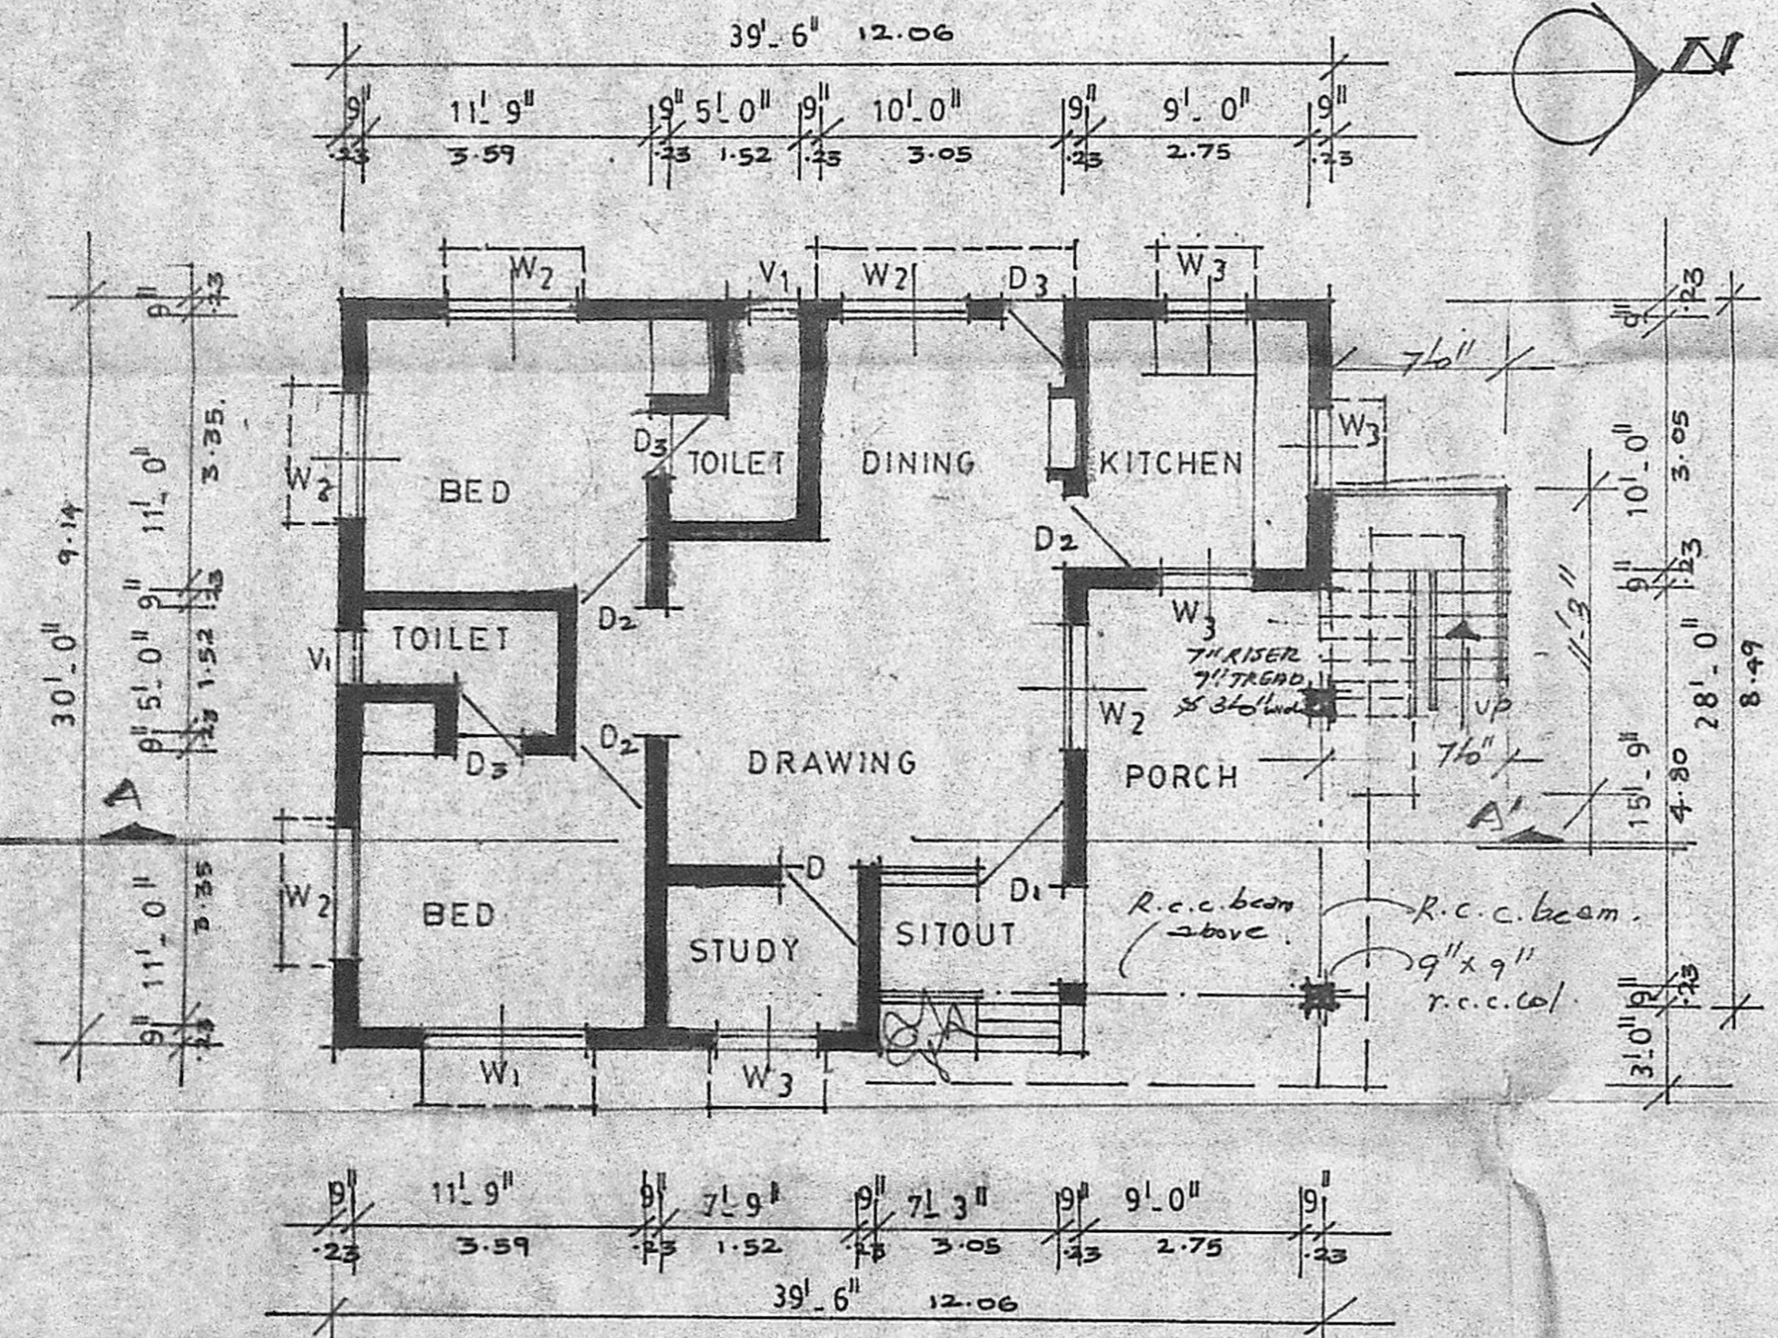

GROUND FLOOR PLAN

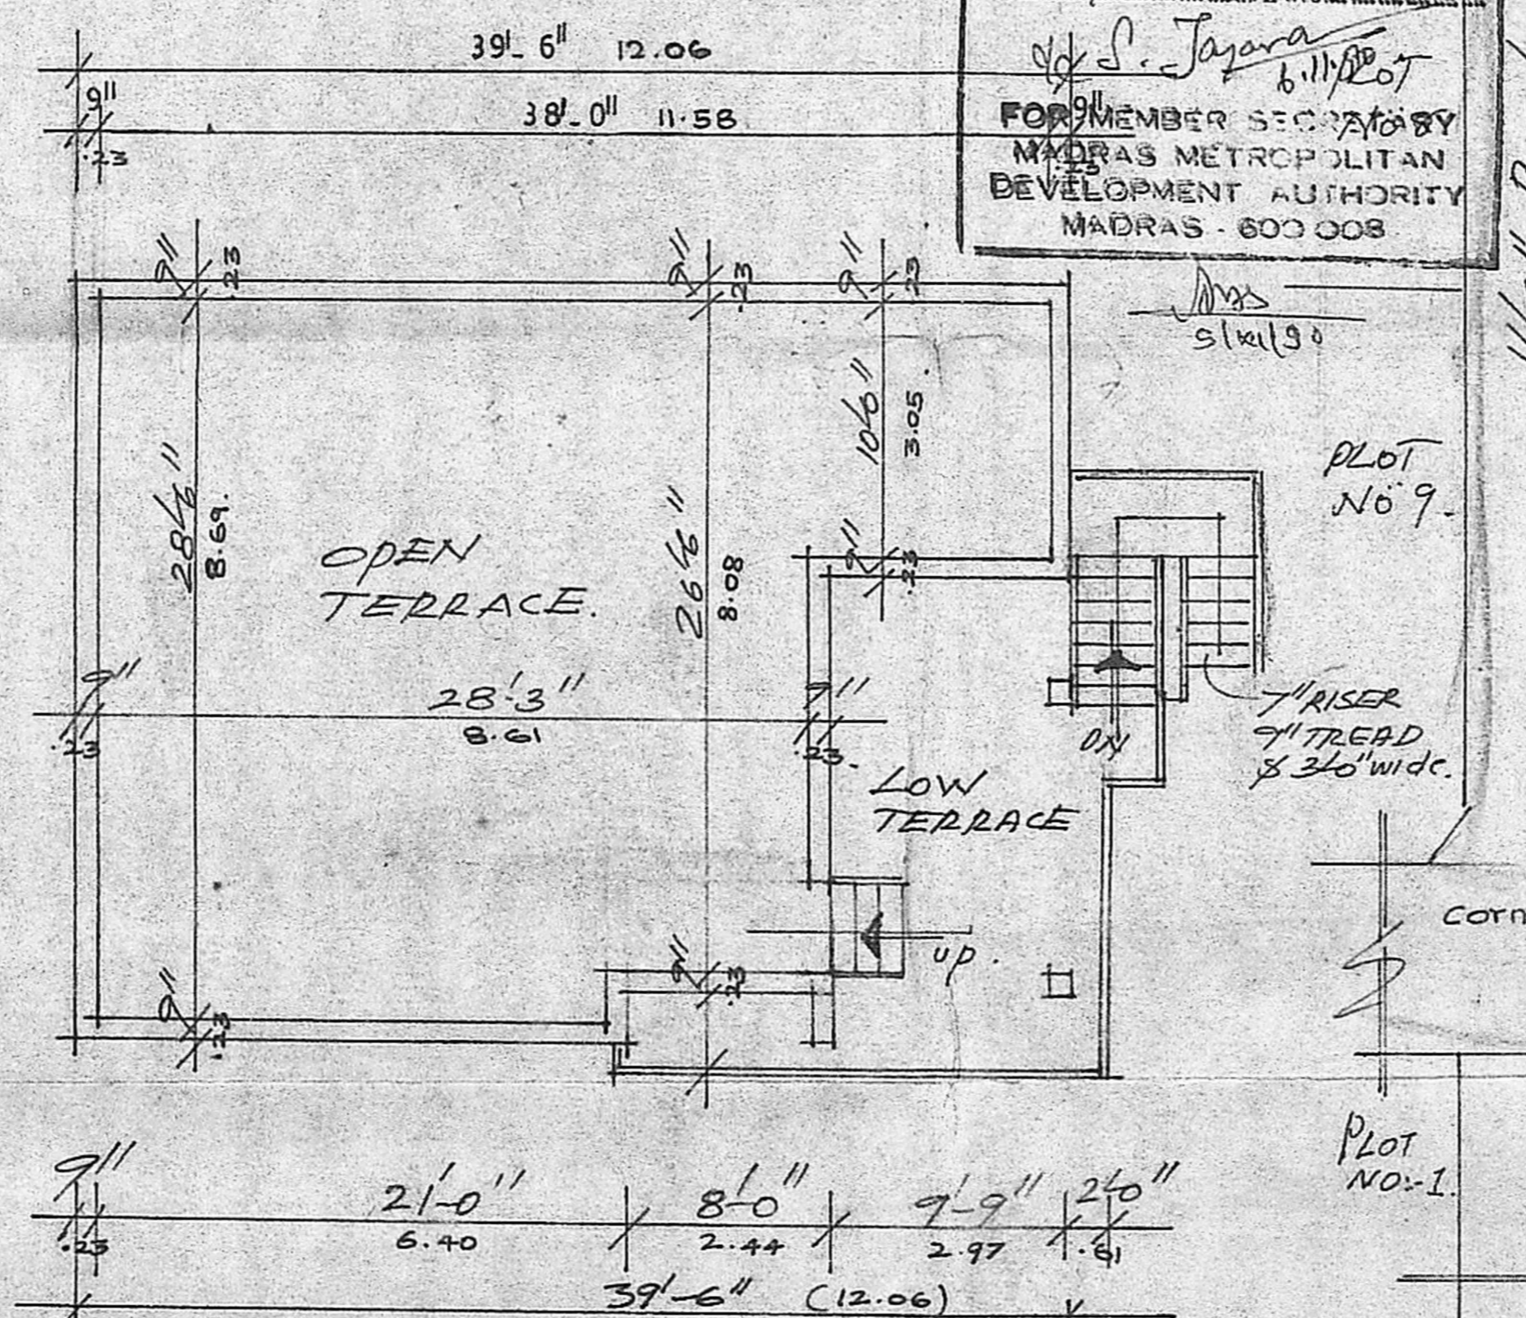

TERRACE FLOOR PLAN

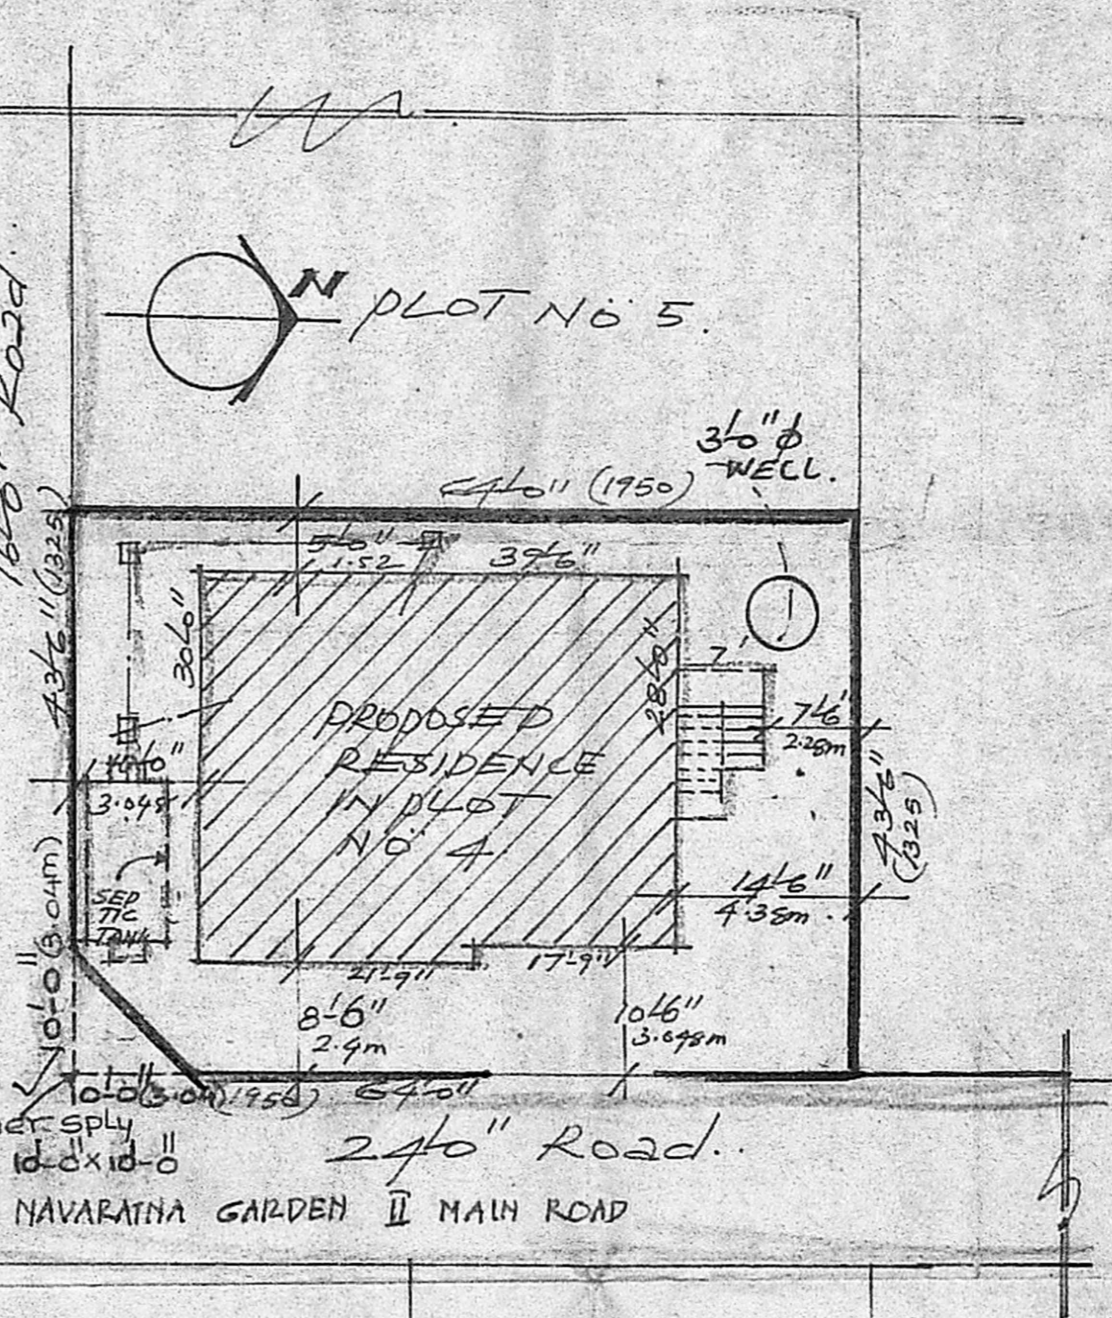

SITE PLAN

SCALE (1:200) 1" TO 16'-0"

JOINERY DETAILS:

| ITEM | DISCRIPTION                       | SIZE        |
|------|-----------------------------------|-------------|
| D1   | T.W. pannelled door               | 3'3" x 6'9" |
| D2   | "                                 | 3'0" x 6'9" |
| D3   | "                                 | 2'6" x 6'9" |
| W1   | T.W. glazed window                | 5'6" x 4'3" |
| W2   | "                                 | 2'6" x 4'3" |
| W3   | "                                 | 3'3" x 2'3" |
| W4   | "                                 | 2'6" x 6'3" |
| Y    | T.W. glazed window for ventilator | 2'0" x 3'0" |

STATEMENT OF AREAS.

|                    |              |
|--------------------|--------------|
| TOTAL PLOT AREA:   | 27845.12 sqm |
| GROUND FLOOR AREA: | 1855.10 sqm  |
| STAIRCASE AREA:    | 70.15 sqm    |
| TOTAL P. AREA:     | 19269.97 sqm |

LEGEND.

|                   |                                  |
|-------------------|----------------------------------|
| PROPOSED BOUNDARY | (Symbol: Dashed line)            |
| BOUNDARY          | (Symbol: Solid line)             |
| SEWAGE            | (Symbol: Line with arrows)       |
| ROAD              | (Symbol: Line with double lines) |

SM. NAGARAJAN, B.Arch., A.T.T.A. R.F.V. M.A.A.  
 REGISTERED ARCHITECT, REGN. NO. CA/70/2028  
 REGISTERED VALUER, REGN. NO. CA/11/97/1988  
 CENTRAL BOARD OF DIRECT TAXES,  
 815, First Floor, Srinivasa Road,  
 SIA. OF THE OWNER: \_\_\_\_\_

PLAN SHOWING THE RESIDENTIAL BUILDING IN PLOT NO. 4, T.S. NO. 77, S/NO. 76, IN BLOCK NO. 1, NAVARATHNA GARDENS II MAIN ROAD, EKKATTUTHANGAL VILLAGE, MAMBALAM, GUNDIRY TALUK, MADRAS. DIVISION NO. 146.

GROUND FLOOR, TERRACE FLOOR, SECTION, FRONT ELEVATION, SITE & Topo PLAN.  
 SCALE: - 1" = 8'-0"  
 Date: - 11/4/1990.  
 drawn: \_\_\_\_\_  
 Checked: \_\_\_\_\_

SMN ASSOCIATES,  
 5/6 SRINIVASA ROAD,  
 T. NAGAR, MADRAS-600 017.