


FRONT ELEVATION

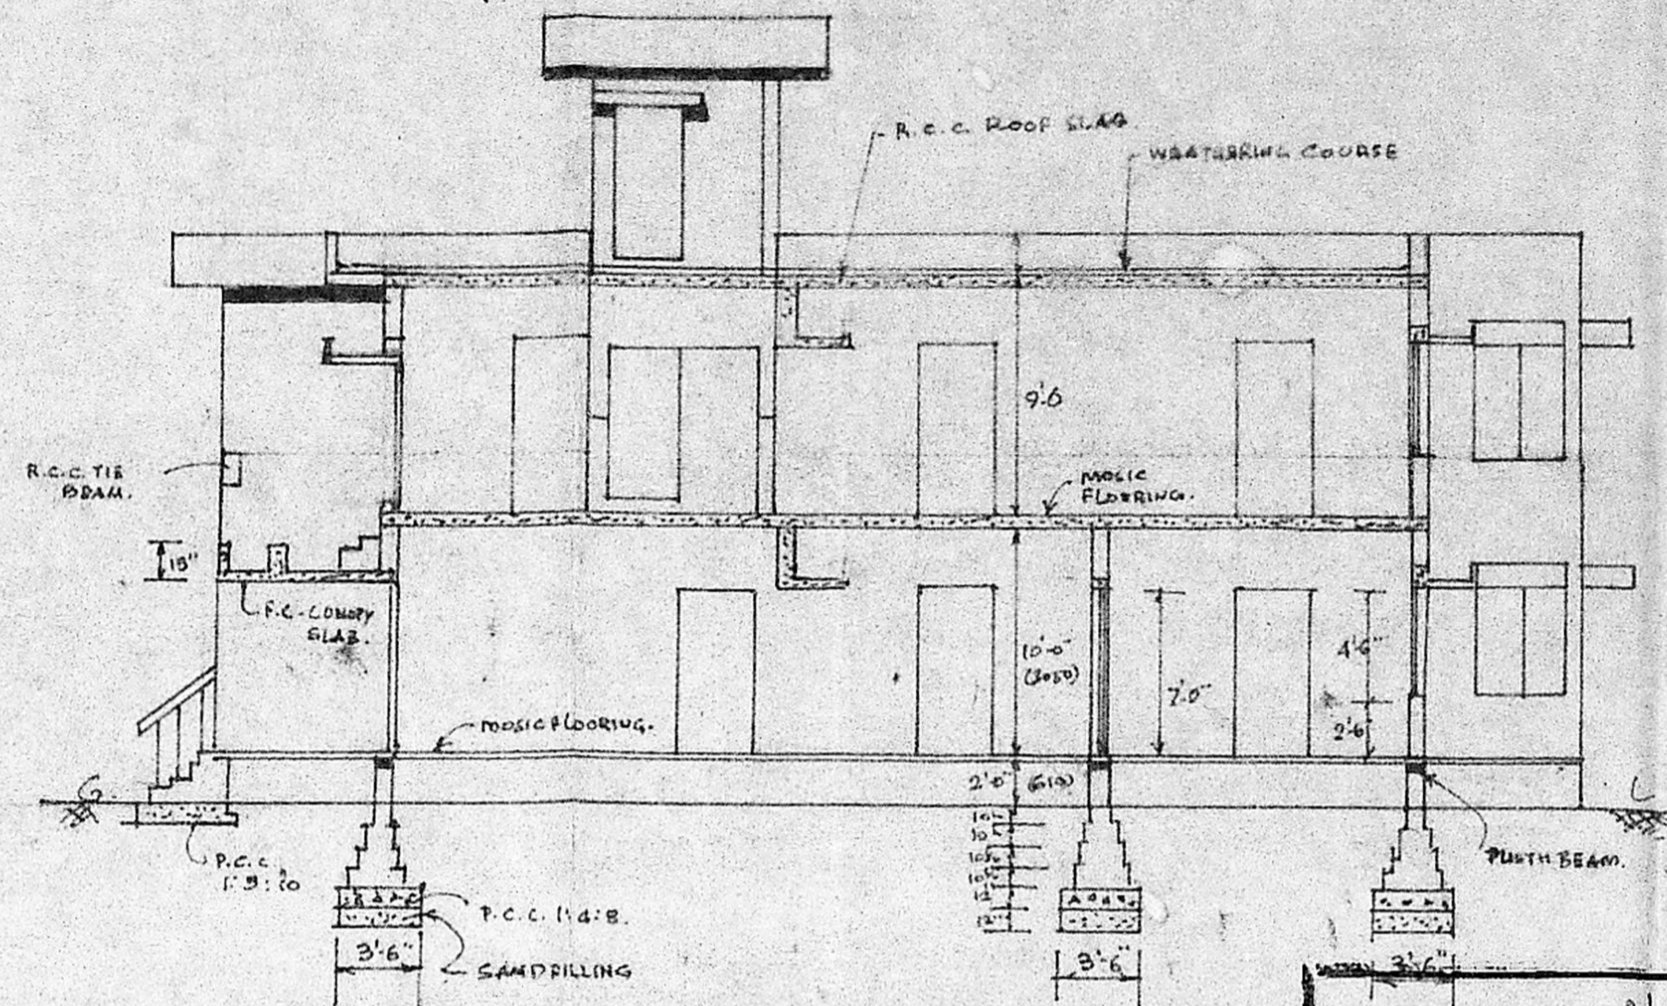


SECTION ON AB

68	43	63	60	55	85	28	24	28	8	19
67	66	62	61	58		17	26	24	20	15

62		50	57			7	9	11	13	14
25	33	31	20			6	5	4	2	WELL


*Verified with PWD plan
Site plan
and foundation*

KEY PLAN
(NOT TO SCALE)

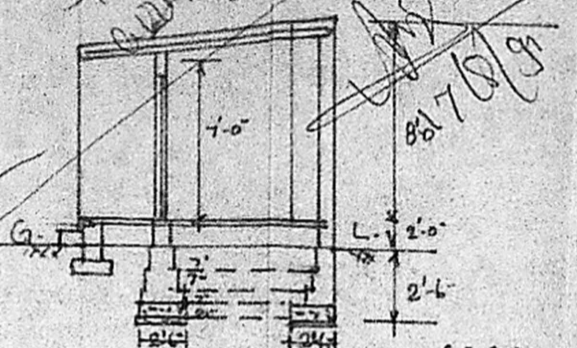


SECTION ON BB


Planning Permit No. A/1064/90
APPROVED
 SUBJECT TO THE CONDITIONS IN THIS OFFICE LETTER.
 No. A/1069/90 Date 20-08-90
e/c S. Jayan 20.8.90
 FOR MEMBER SECRETARY
 MADRAS METROPOLITAN
 DEVELOPMENT AUTHORITY
 MADRAS - 600 008.

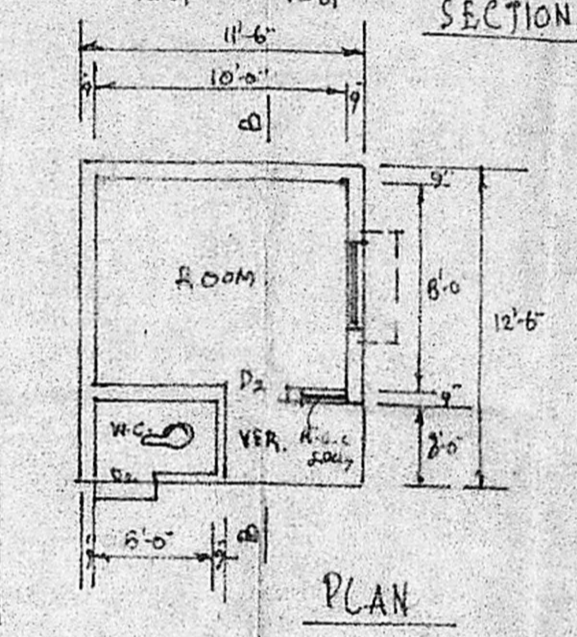

PLAN

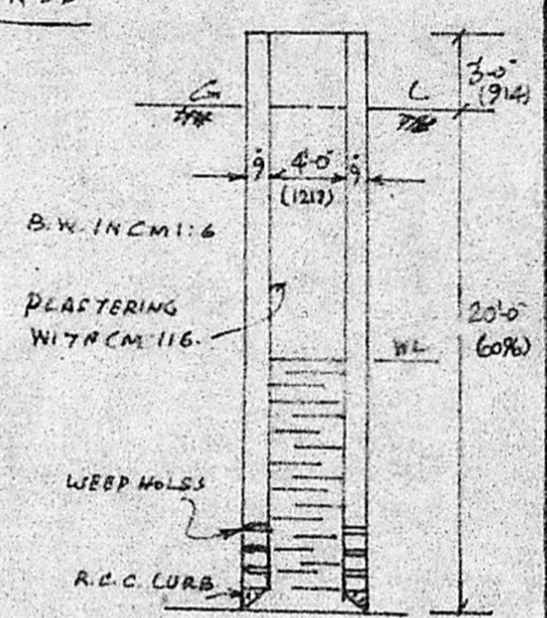


CROSS SECTION OF EXG. 4" DIA WELL

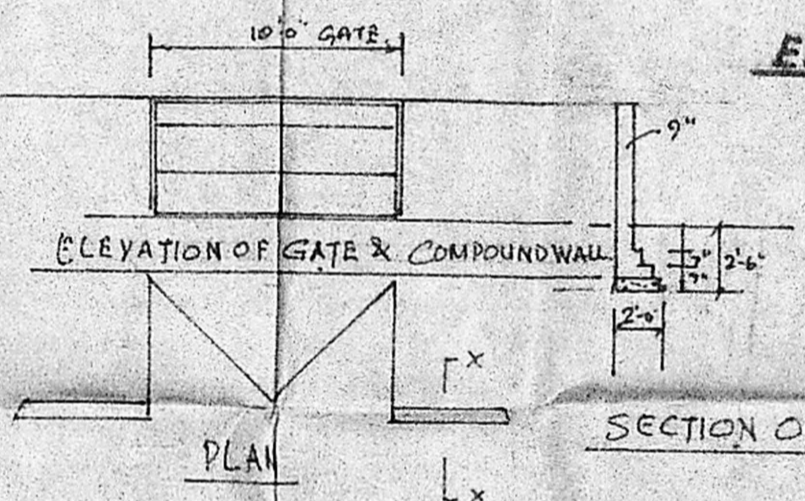


PLAN


SECTION ON XX

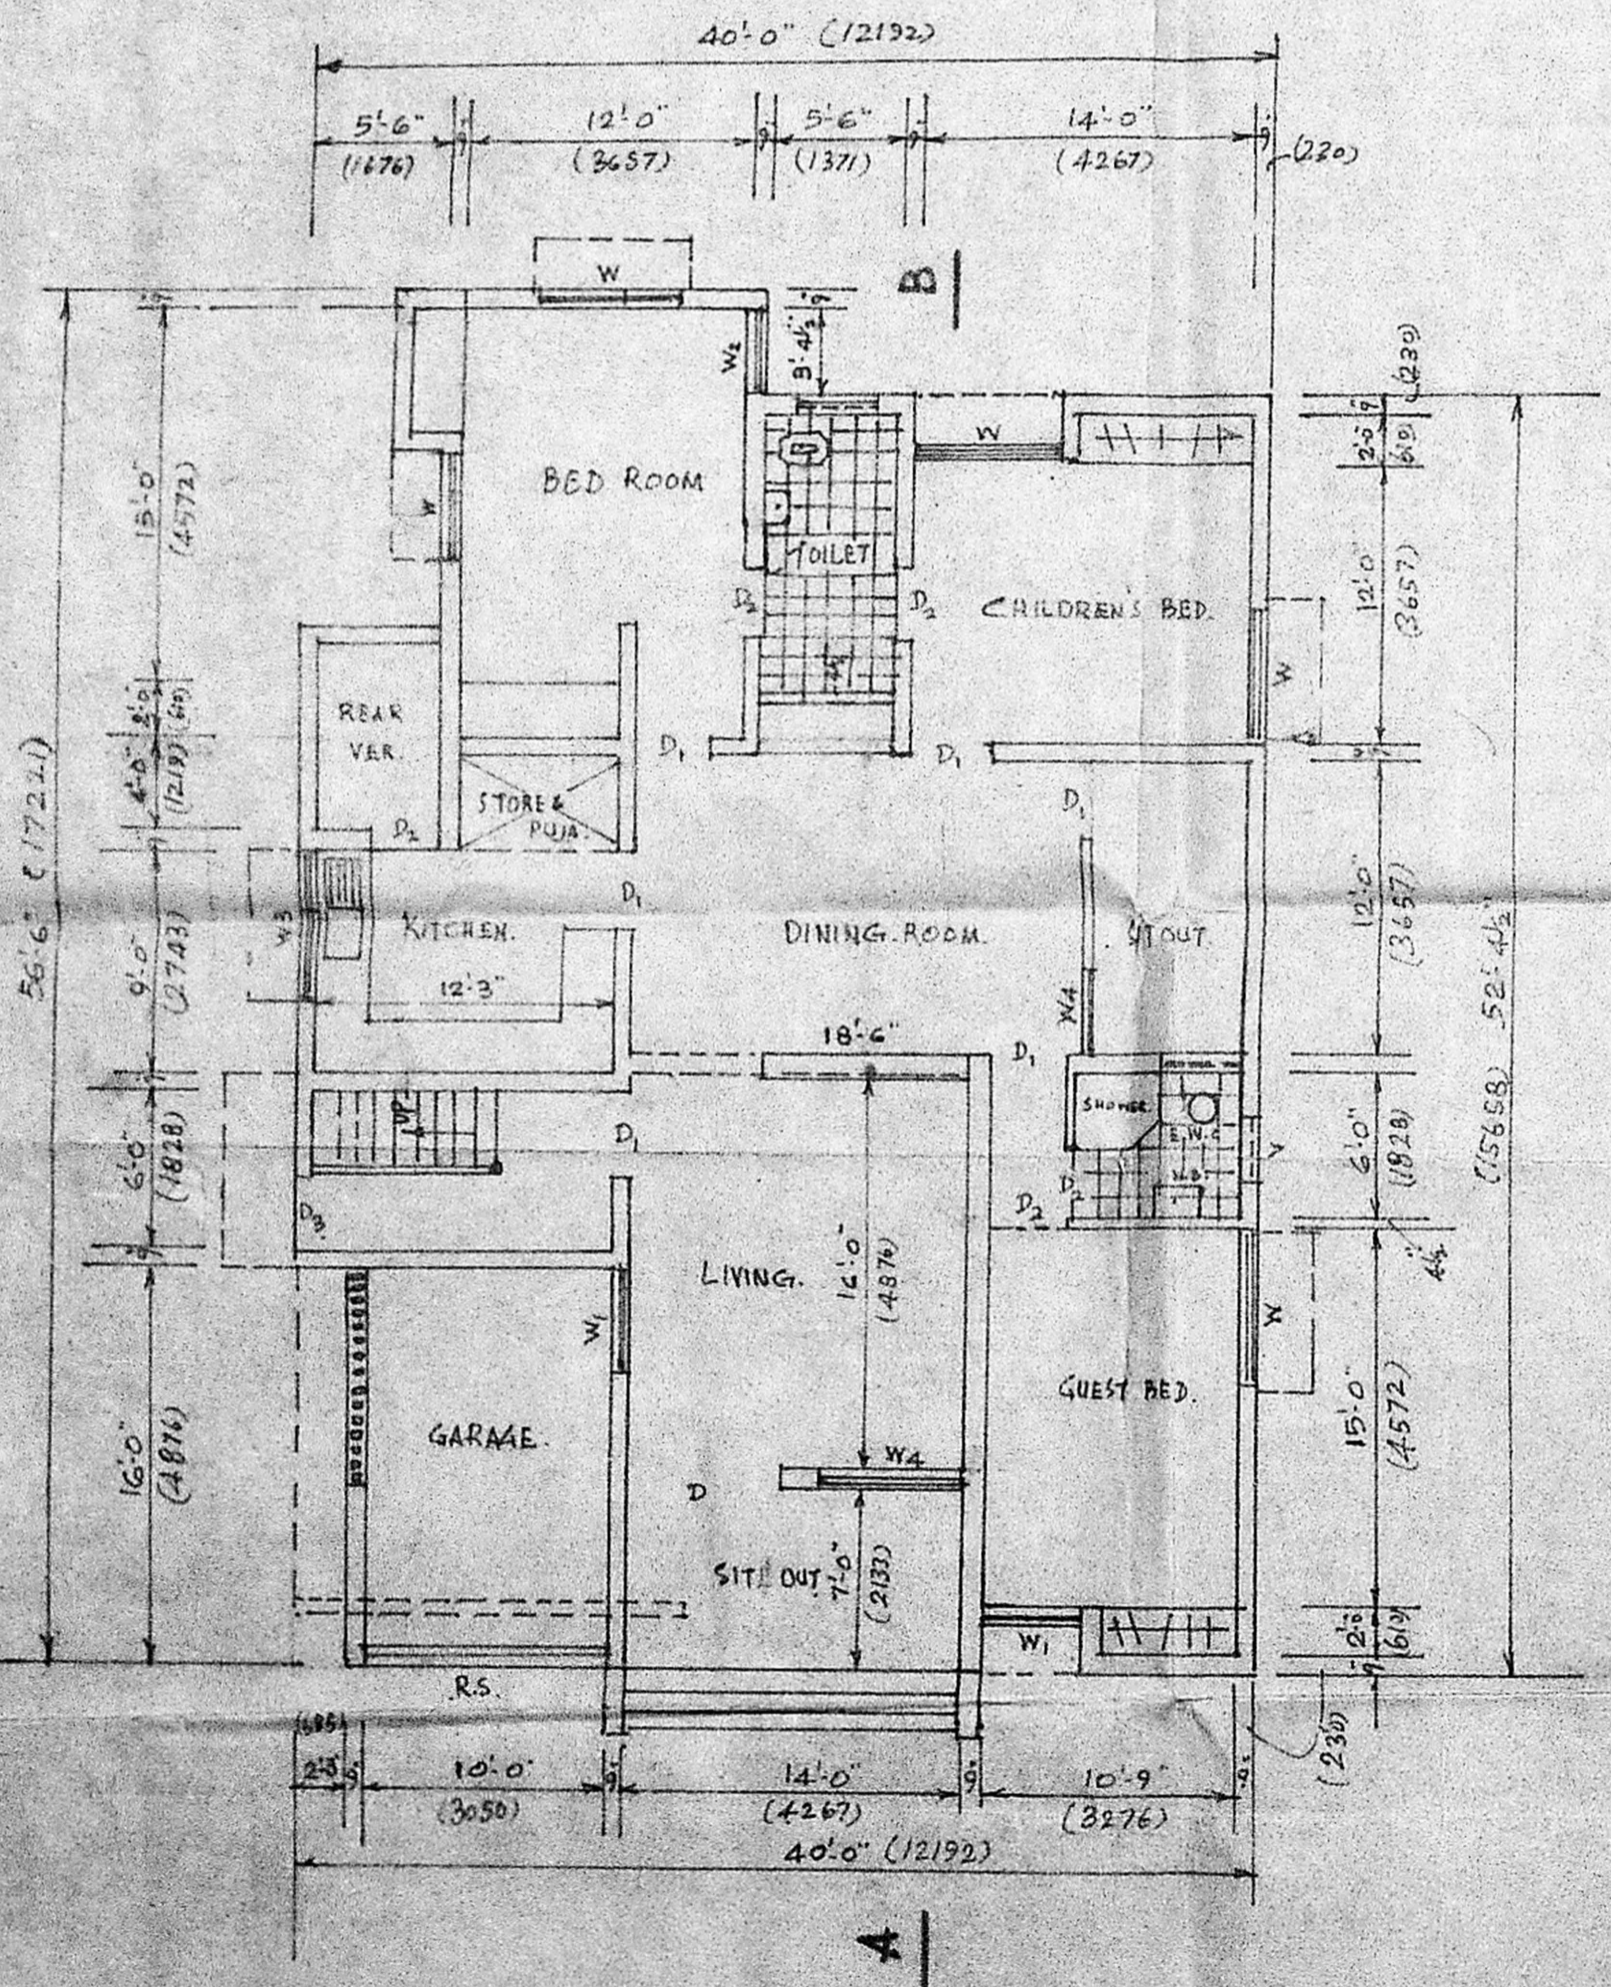

GROUND FLOOR PLAN

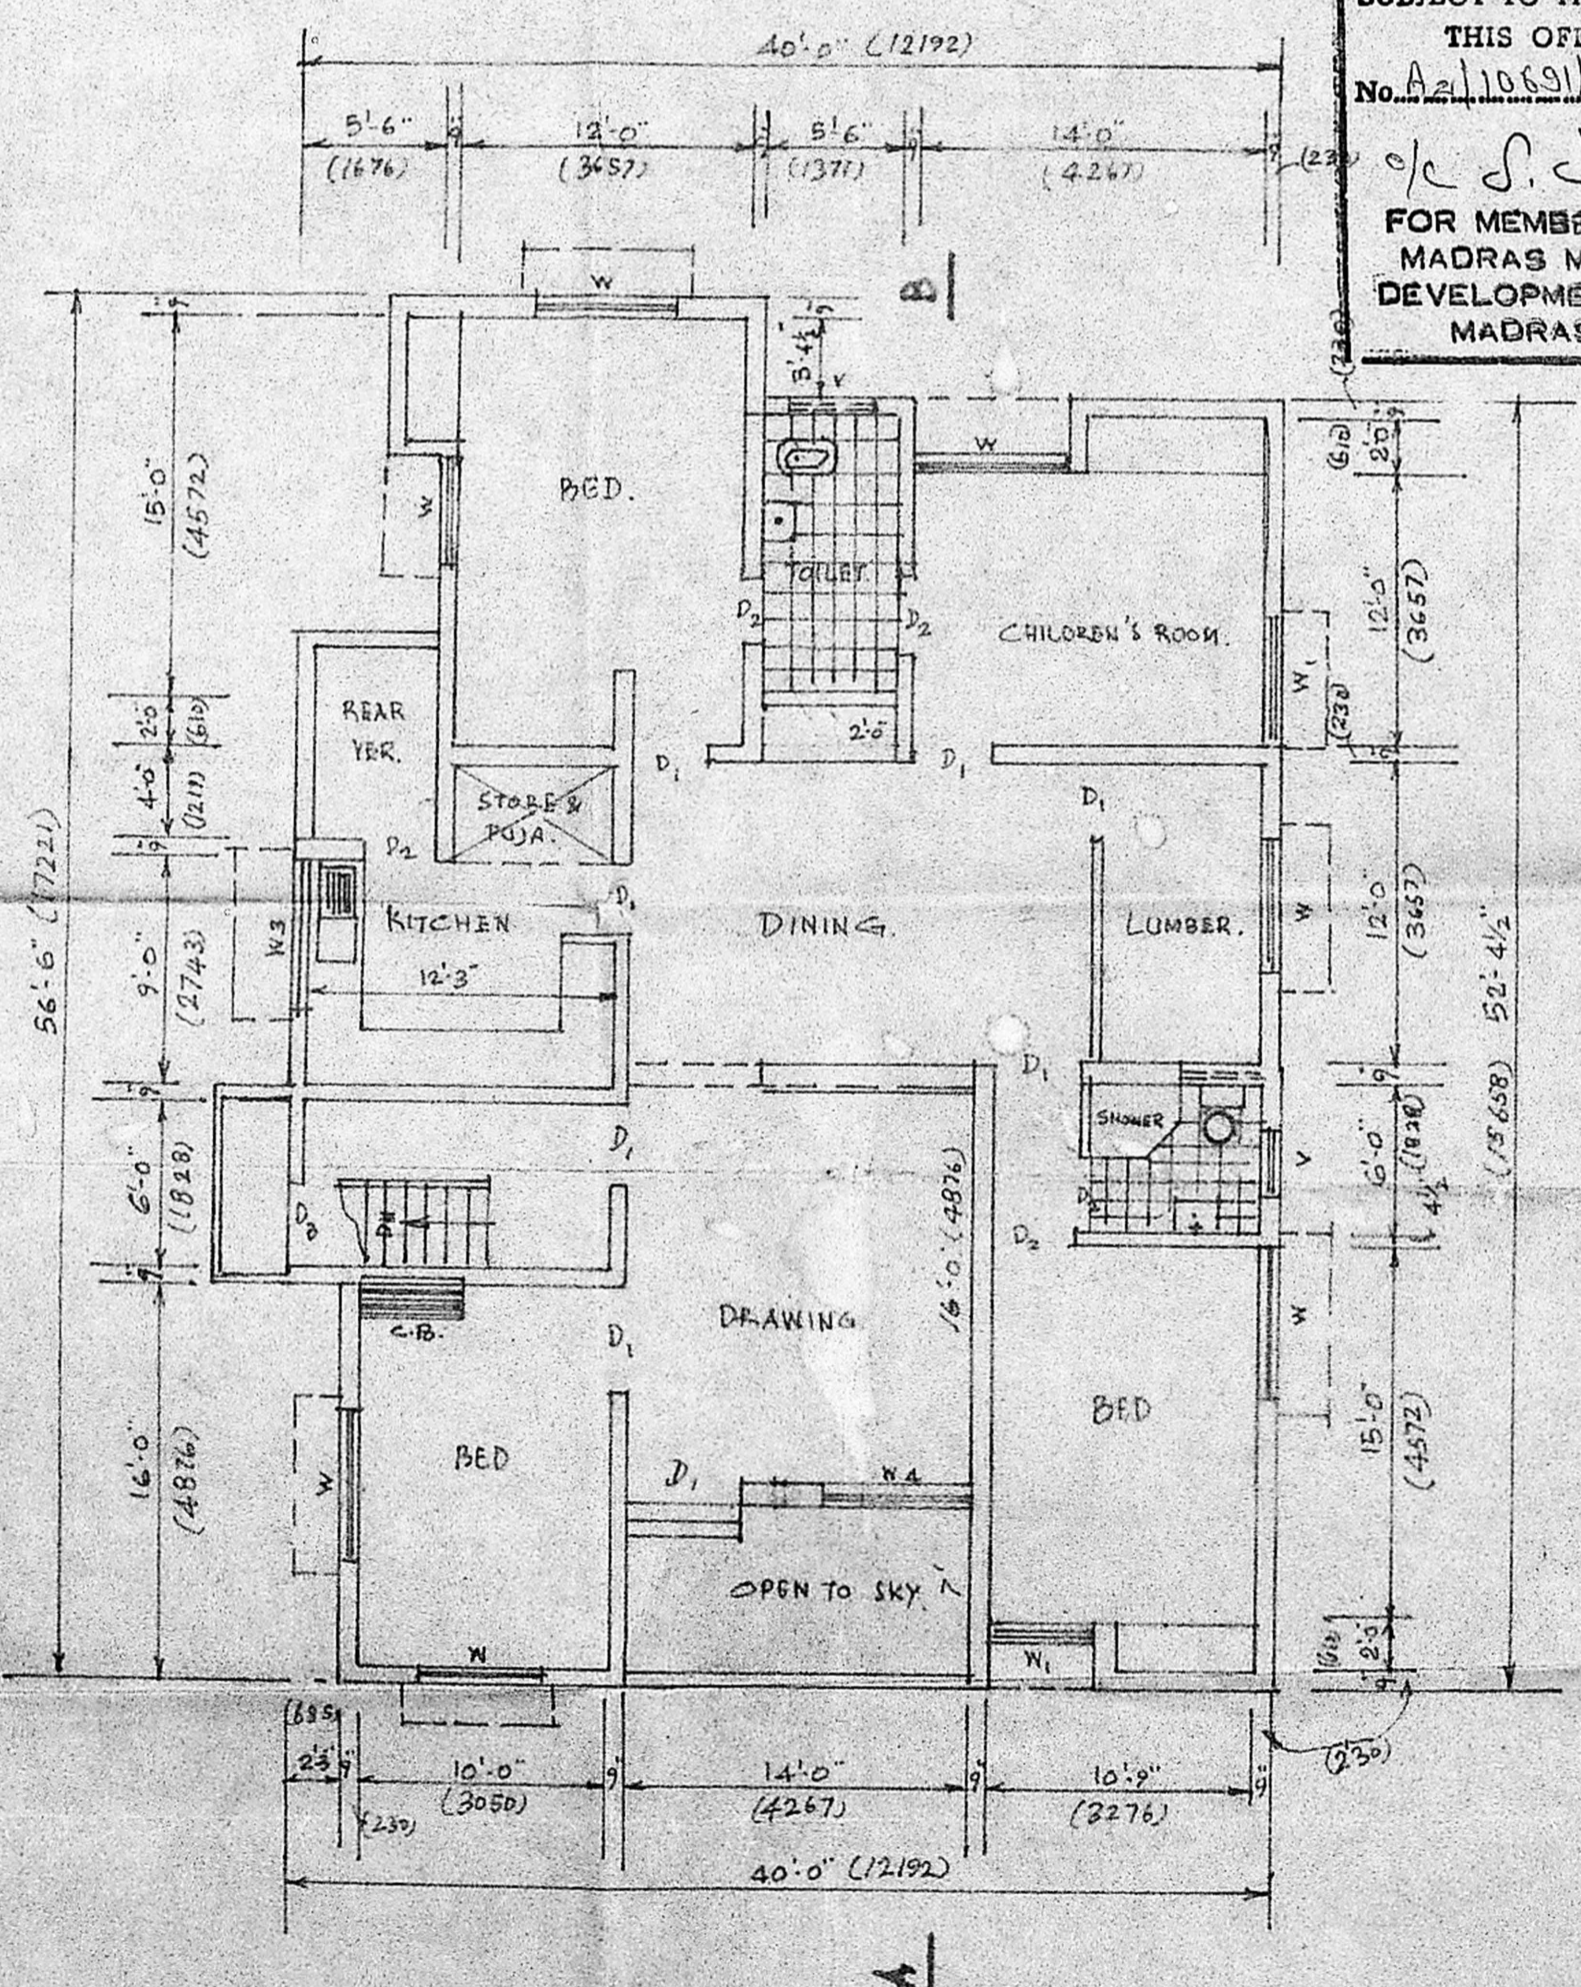

FIRST FLOOR PLAN

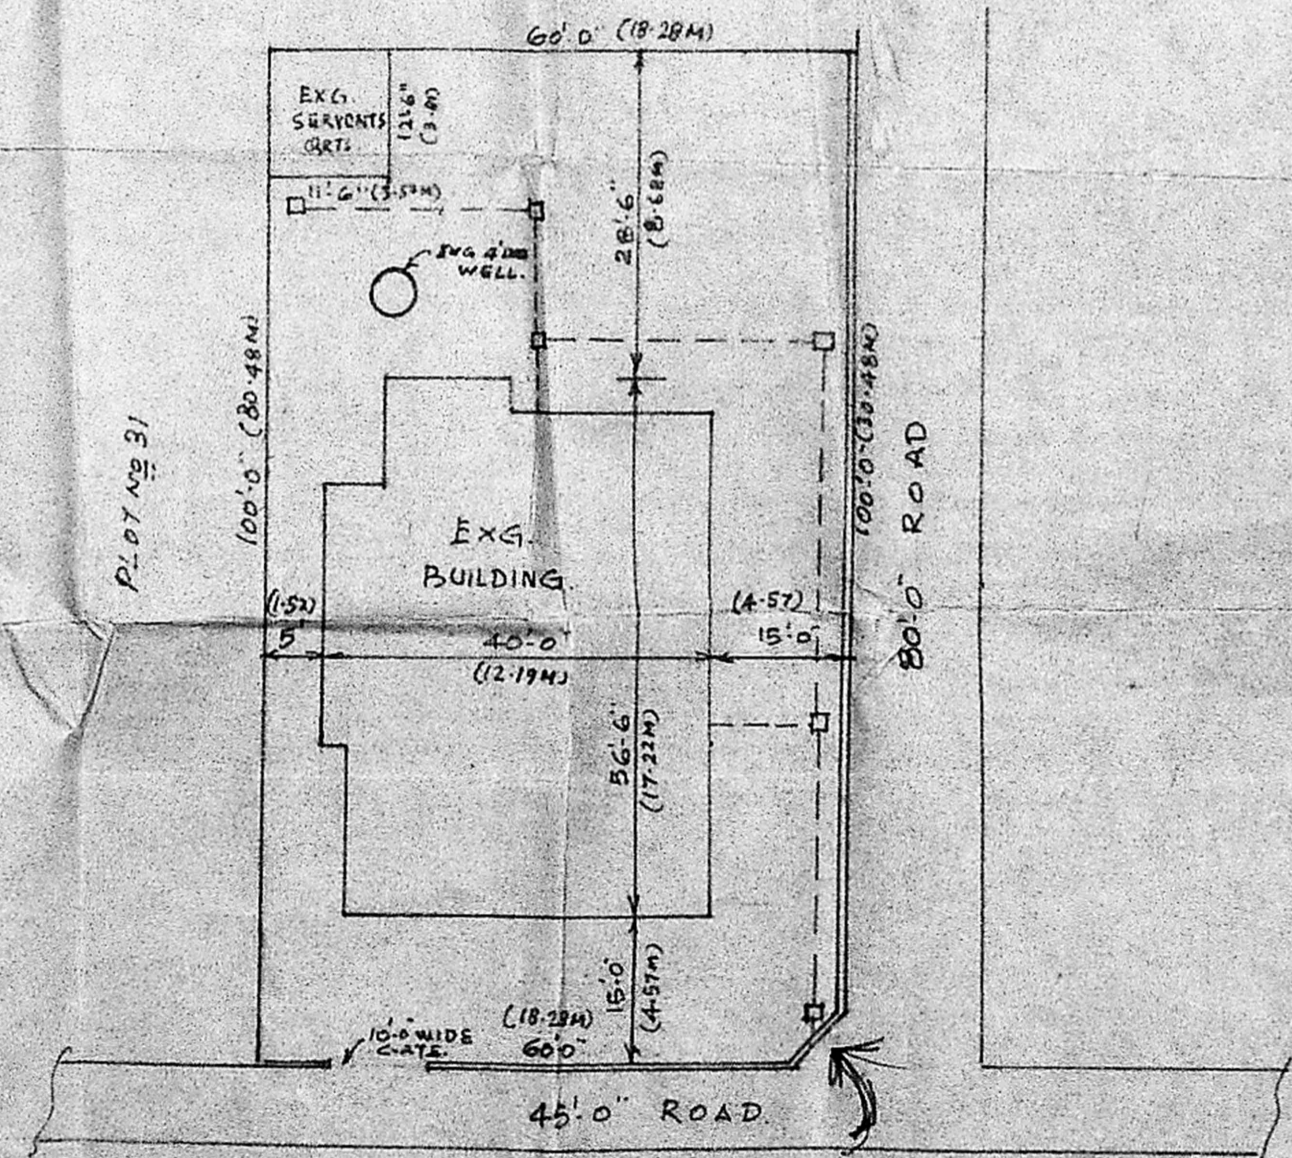

SITE PLAN
(SCALE: 1"=20'-0")

SCHEDULE OF JOINERY.

D - T.W. GLAZED DOOR - 3'-6" x 7'-0" (1830x2130)
 D₁ - T.W. FRAME PANELED 3'-0" x 7'-0" (900x2130)
 D₂ - do - 2'-7" x 7'-0" (800x2130)
 D₃ - do - 3'-0" x 6'-3" (900x1900)
 D₄ - do - GLAZED 6'-0" x 4'-6" (1830x1376) SHUTTER.
 W - T.W. FRAME GLAZED SHUTTER 6'-0" x 4'-6" (1830x1376)
 W₁ - do - 4'-0" x 4'-6" (1230x1376)
 W₂ - do - 3'-0" x 4'-6" (1018x1376)
 W₃ - do - 6'-0" x 3'-0" (1830x914)
 W₄ - do - 7'-6" x 4'-6" (2286x1376)
 V - do - 3'-6" x 3'-6" (1068x1068)
 R.S. ROLLING SHUTTER 10'-0" x 8'-6"

SPECIFICATIONS

FOUNDATIONS: BED CONC. IN P.C.C. 1:4:8 WITH IN.C.M. 1:5. IN FOUNDATION
 SUPERSTRUCTURE: - OF STONE BRICKS IN CM 1:5
 LINTEL/SLAB, BEAM & SUNSHADES OF P.C.C. 1:2:4
 DOORS AND WINDOWS WITH BELT TEAKWOOD.
 FLOORING WITH Mosaic Tiles.
 ROOFING: - P.C. WITH SUITABLE THICKNESS PROTECTED BY WEATHERING COURSE.
 PAINTS:

PLOT AREA: 6000 Sq. Ft. OR 557.41 Sq. m
 EXISTING PLINTH AREA: 2075 Sq. Ft. OR 192.76 Sq. m
 PROPOSED " 2000 Sq. Ft. OR 185.80 Sq. m
 FLOORING AREA : 2090 Sq. Ft. OR 195.80 Sq. m

EXISTING SHOWN IN	
PROPOSED "	
ROAD "	
PLOT "	

PLAN SHOWING THE PROPOSED ADDITIONS & ALTERATIONS IN S.No. 160T/160/ IN. PLOT No. 30 OF NANDAM - BARKAM VILLAGE, FOR TAMILNADU AREA DEFENCE SERVICES CO-OPERATIVE HOUSE CONSTRUCTION SOCIETY LTD. MADRAS-97. LPH/DT. P.No. 122/66 DT. 30-4-78. SCALE: 1"=8'-0" (1:180) FOR. D. MURUGESAN, M.A. I.E.S.

D. Murugesan
OWNER

M. BALASUBRAMANIAN, MIE, CE FIV
 Civil Engineer & Consultant
 Licensed Surveyor, C.I. No. 60/34-90
 Co-operation of M.A. and M.C. in Income Tax & Wealth Tax, 1994-95, 2000-01
 Insurance Value: 2,00,00,000/- (200,00,000/-) (39.94)
 Res. No. 129-A, ...
LICENSED SURVEYOR