



ELEVATION

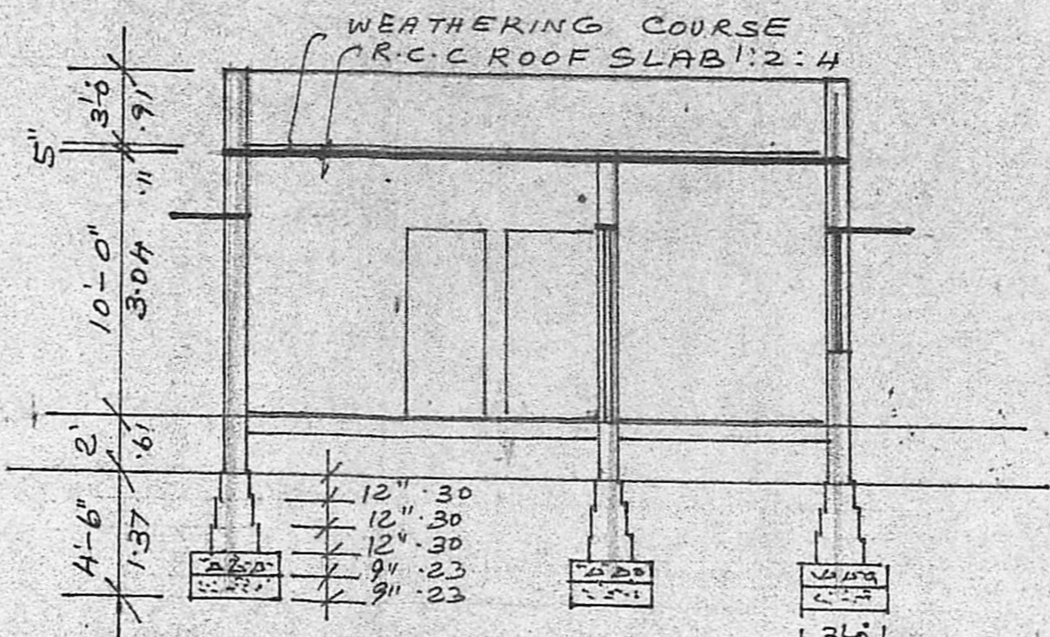

SECTION ON 'AB'

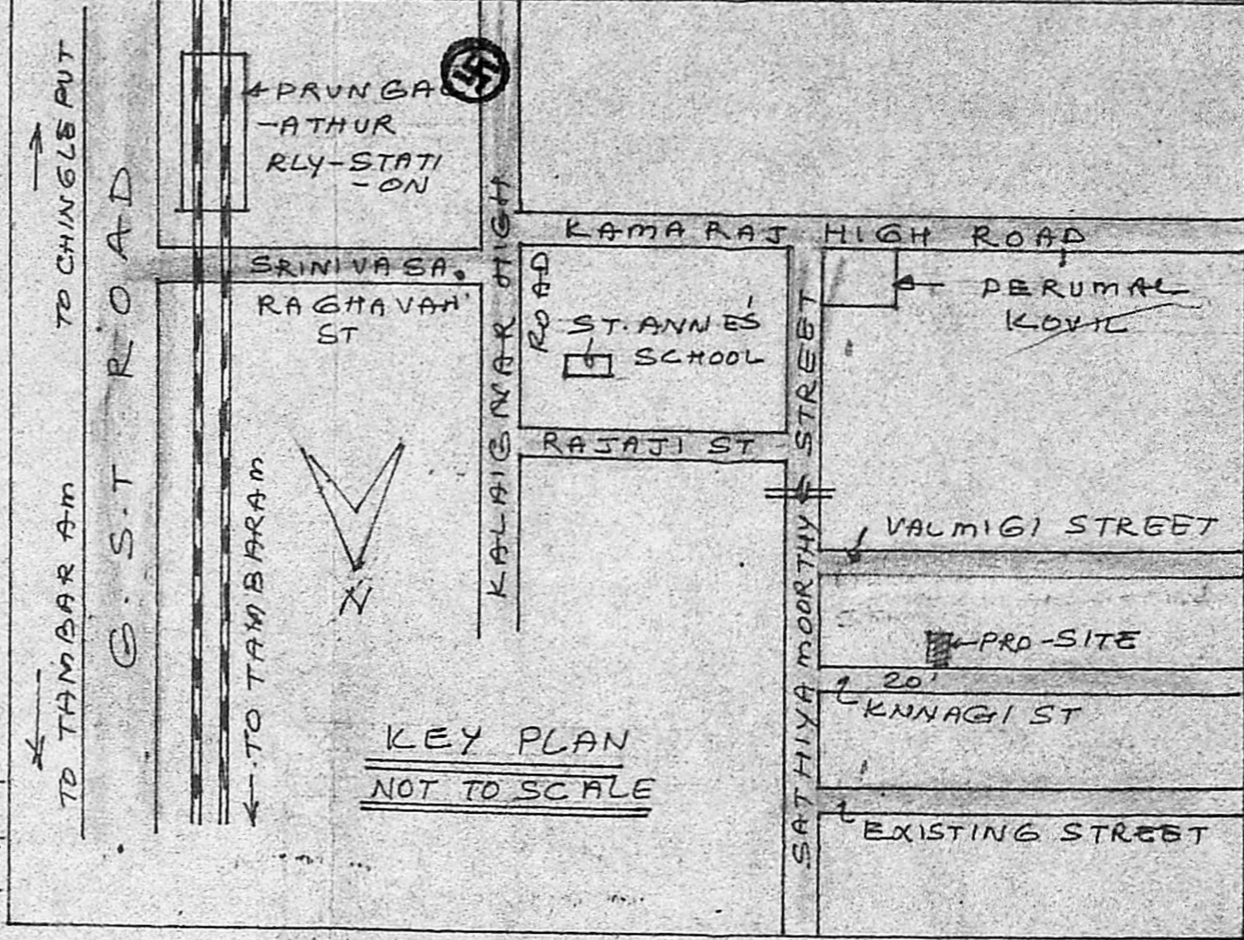


KEY PLAN
NOT TO SCALE


Planning Permit No. **A/1446/90**
APPROVED
 SUBJECT TO THE CONDITIONS IN THIS OFFICE LETTER.
 No. **A2/12809/90** Dt. **31-10-90**
 FOR MEMBER SECRETARY
 MADRAS METROPOLITAN DEVELOPMENT AUTHORITY
 MADRAS - 600 008.

VENT
 AC PIPE
 R.C.C. SLAB
 PLOT AREA: 2096 sqft
 BUILTUP AREA: 1040 sqft
 CARPET AREA: 880 sqft


PLAN SHOWING THE PROPOSED RESIDENTIAL BUILDING IN R.S. NO. 134/3A, AT PERUNGALATHUR VILLAGE, SAIDAPET TK, CHINGLEPUT DC.
 SCALE: 1" = 8'-0" (1:100)

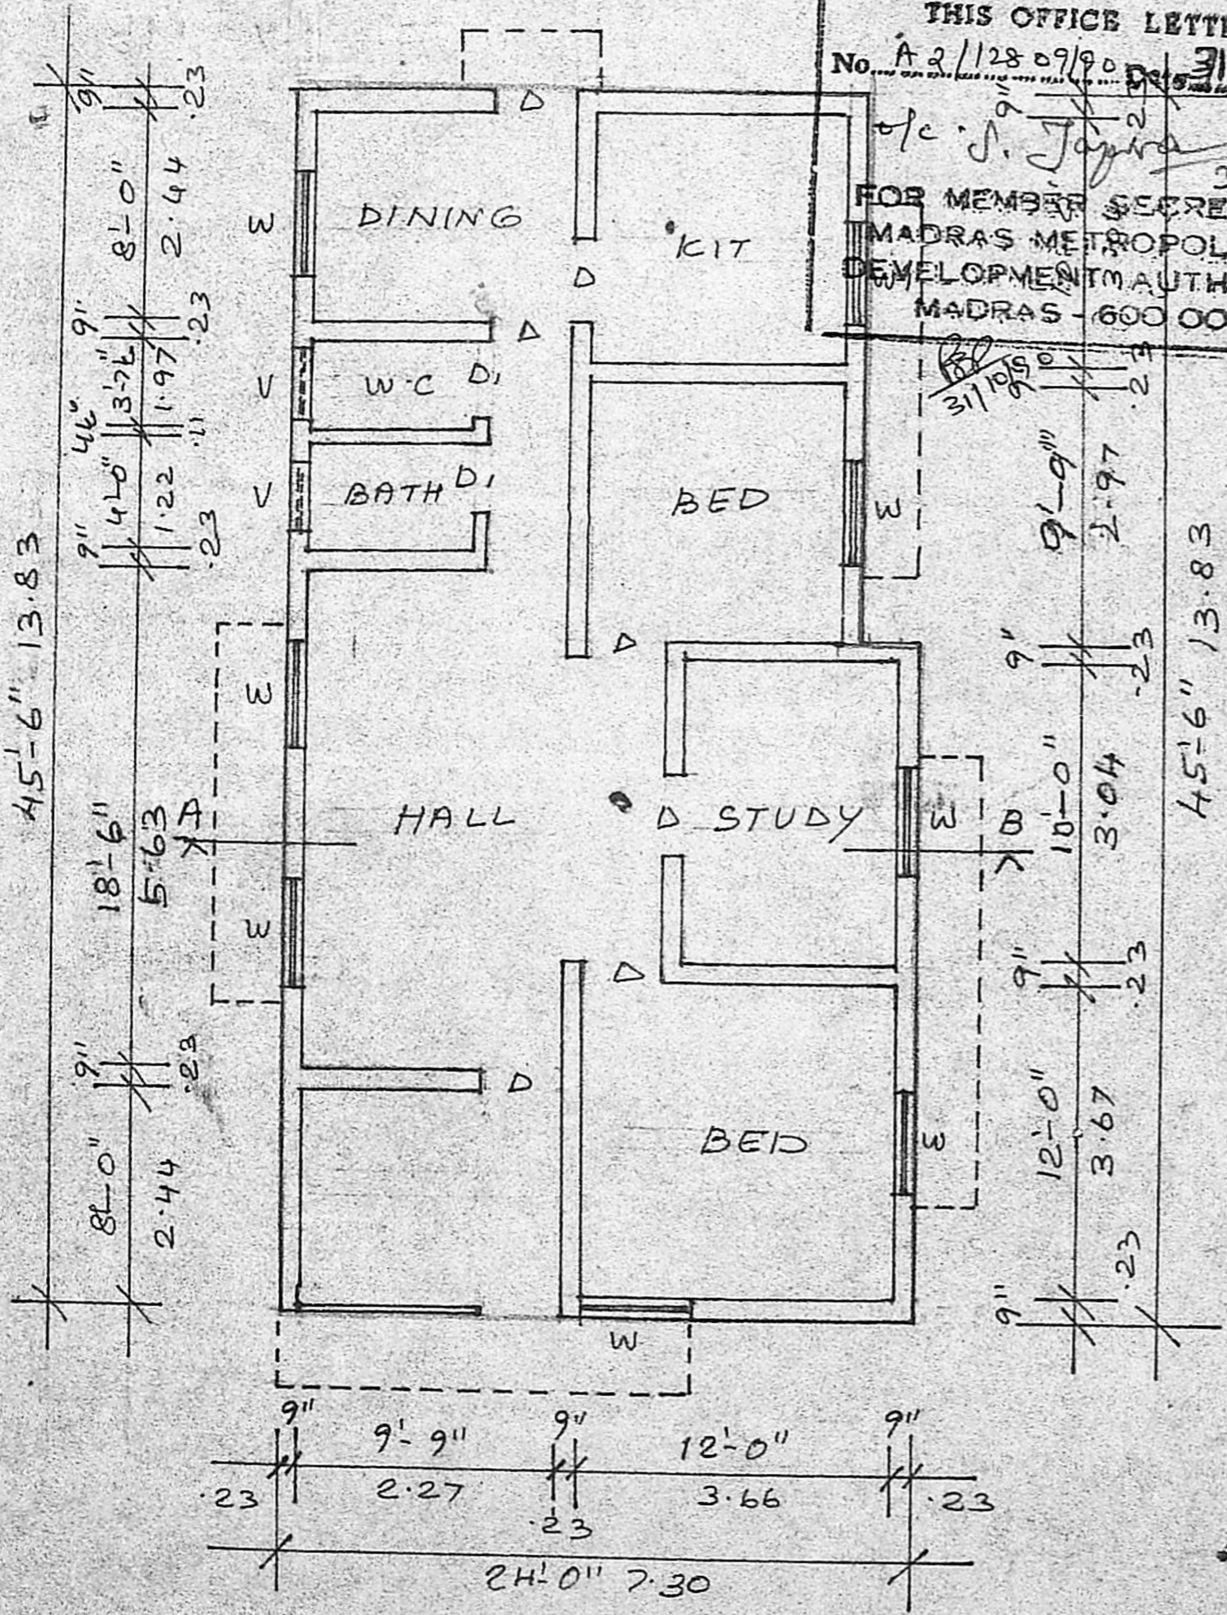

PLAN

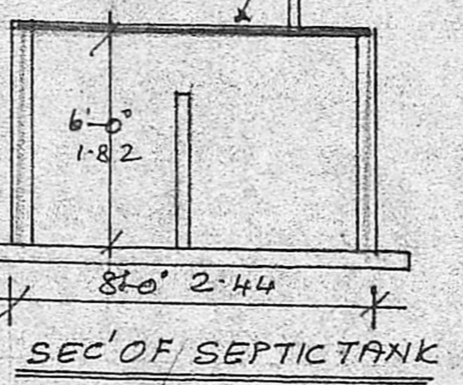

SEC' OF SEPTIC TANK

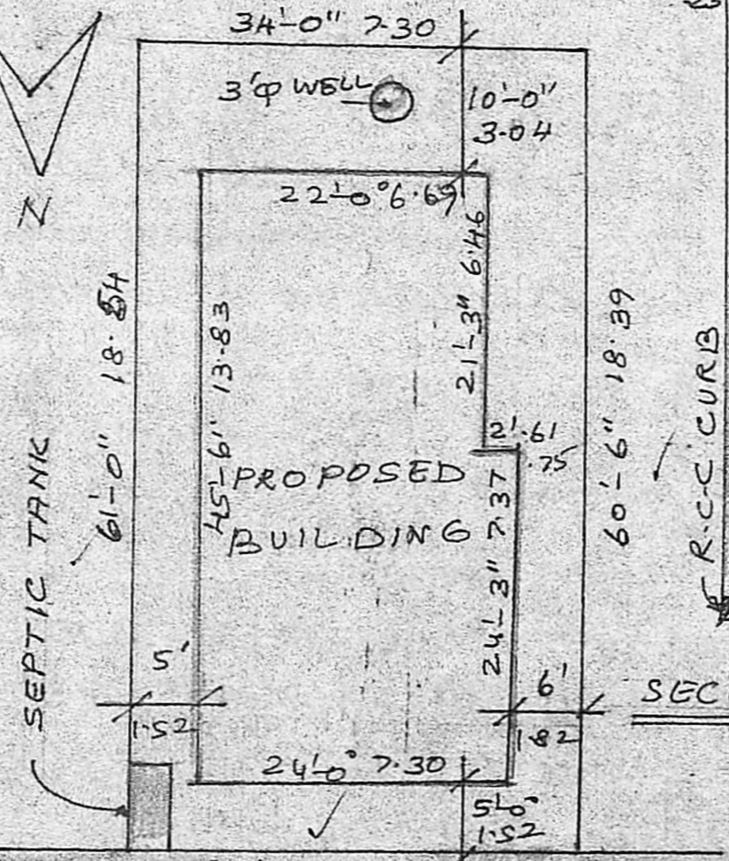

SITE PLAN
SCALE: 1" = 16' (1:200)

|| SCHEDULE OF JOINERY ||

D	: PANELLED DOOR	: 3'-0" x 7'-0"	.91 x 2.10
D1	: - DO -	: 2'-6" x 6'-0"	.75 x 1.82
W	: PANELLED WINDOW	: 4'-0" x 4'-6"	1.22 x 1.37
W1	: - DO -	: 4'-0" x 4'-0"	1.22 x 1.22
V	: VENTILATOR	: 3'-0" x 2'-0"	.91 x .61

|| REFERENCE ||
 SAND FILLING FOR FOUNDATION & FLOORING,
 P.C.C 1:4:8 FOR FOUNDATION & FLOORING,
 BRICK WORK IN CM 1:5 FOR WALLS, R.C.C LINTEL,
 SUNSHADE, ROOF SLAB WITH C.CI:2:4, PLASTERING
 WITH CM 1:5, 1/2" TK FOR WALLS. WEATHERING
 COURSE OVER ROOF SLAB FIXING THE PRESSED
 TILES WITH CM 1: 3/4" TK.

PROPOSED
 ROAD
 PLOT BOUNDARY
 196.78 m²

K. VENUGOPAL
 A.E.E (Retd)
 CONSULTING CIVIL ENGINEER
 LICENSE SURVEYOR CLASS I
 CORPORATION OF MADRAS
 3, NEELAKANDAN STREET
 2, NOVEMBER 1948, RAJAHMENDR
 MADRAS-600 034