




MMDA (A)/PP No. /
 C.No. Aa/16685/90.
 Assr.
 Secretary
 PART: 4990
 PART: I
 A.P. D.P.

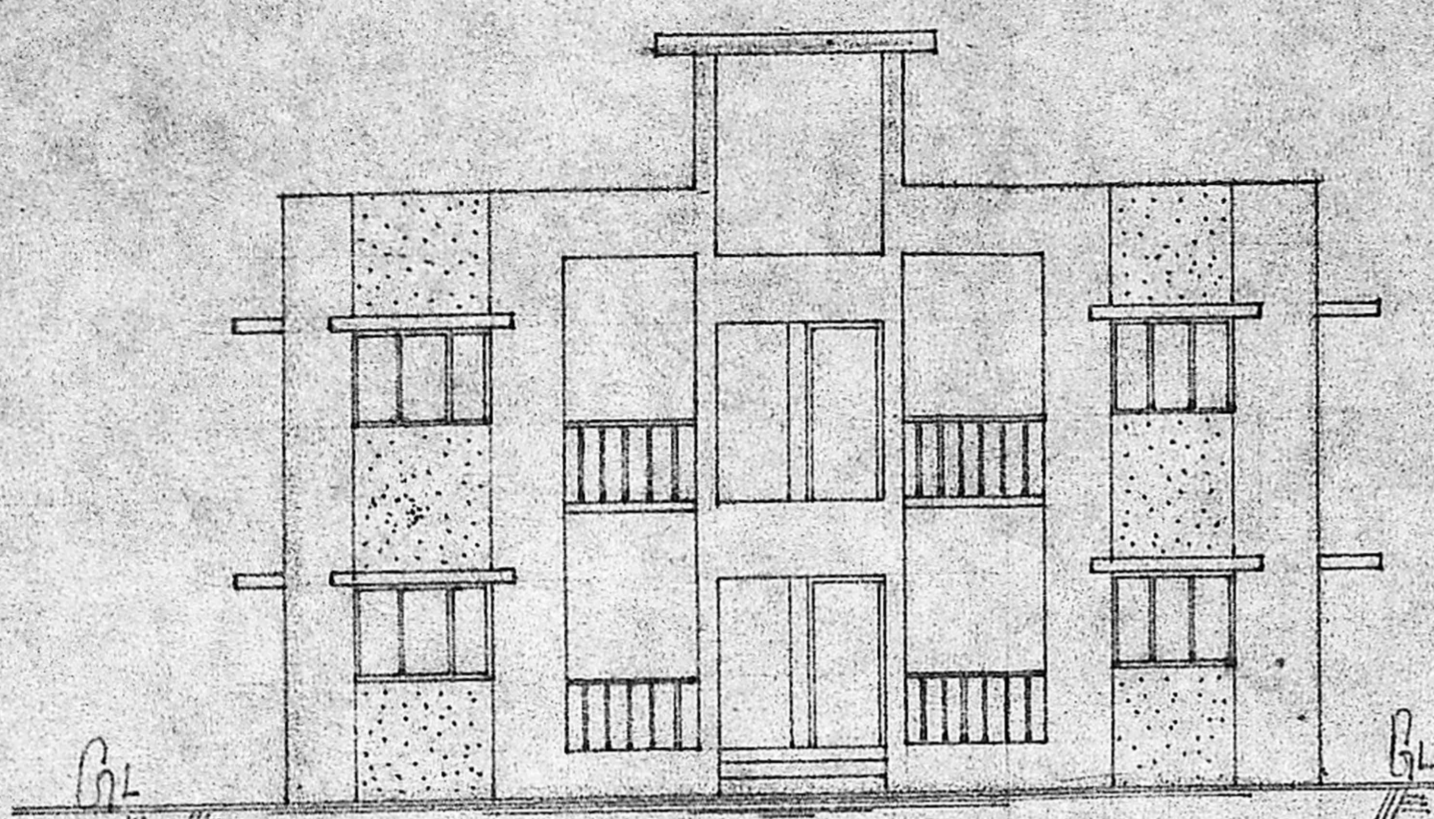


Elevation.

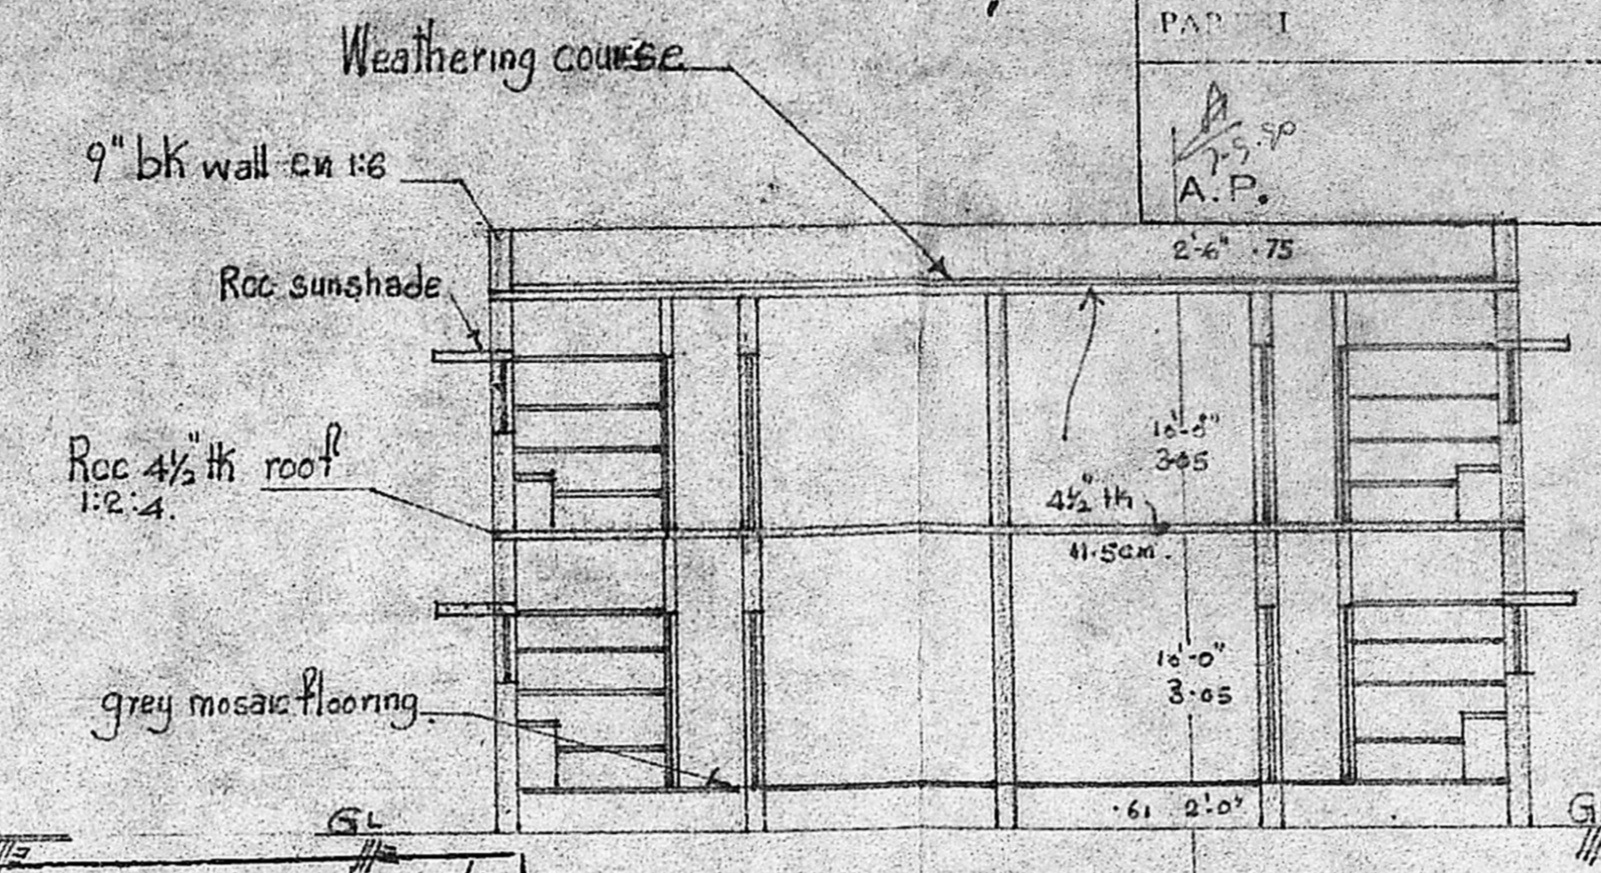

Section on AB.

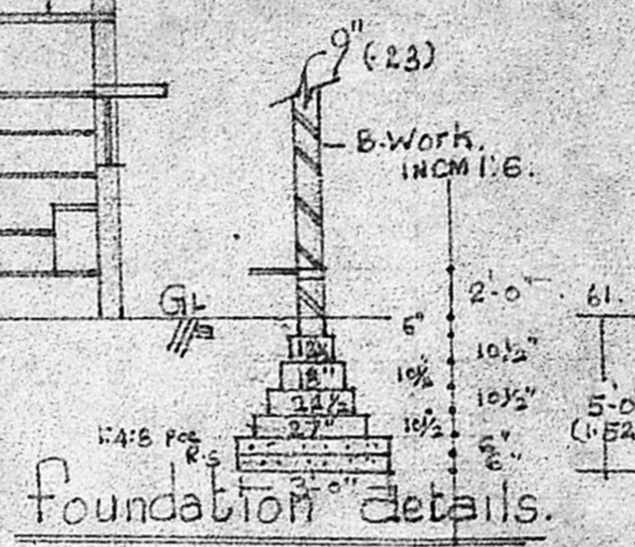


foundation details.

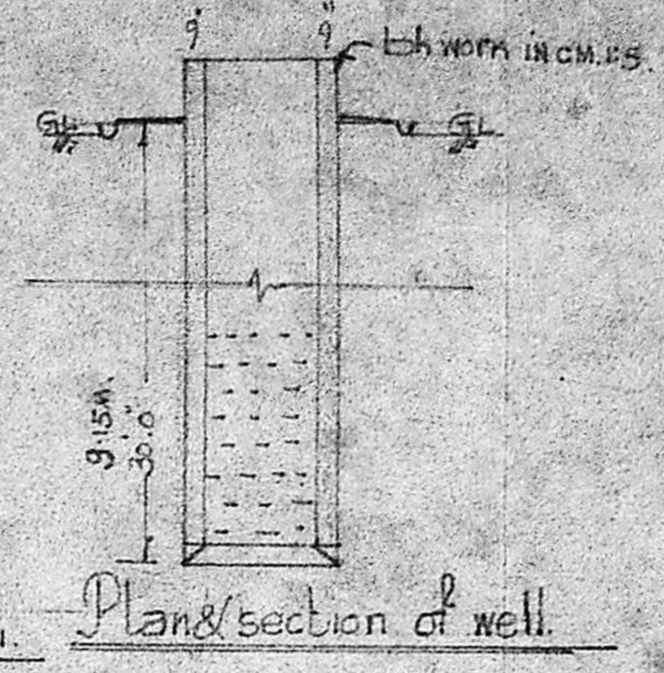


Plan & section of well.


Planning Permit No. A/1367/90
APPROVED
 SUBJECT TO THE CONDITIONS IN THIS OFFICE LETTER.
 No. Aa/16685/90 Date 12-10-90
 J. Jayaram 12-10-90
 FOR MEMBER SECRETARY
 MADRAS METROPOLITAN DEVELOPMENT AUTHORITY
 MADRAS - 600 008

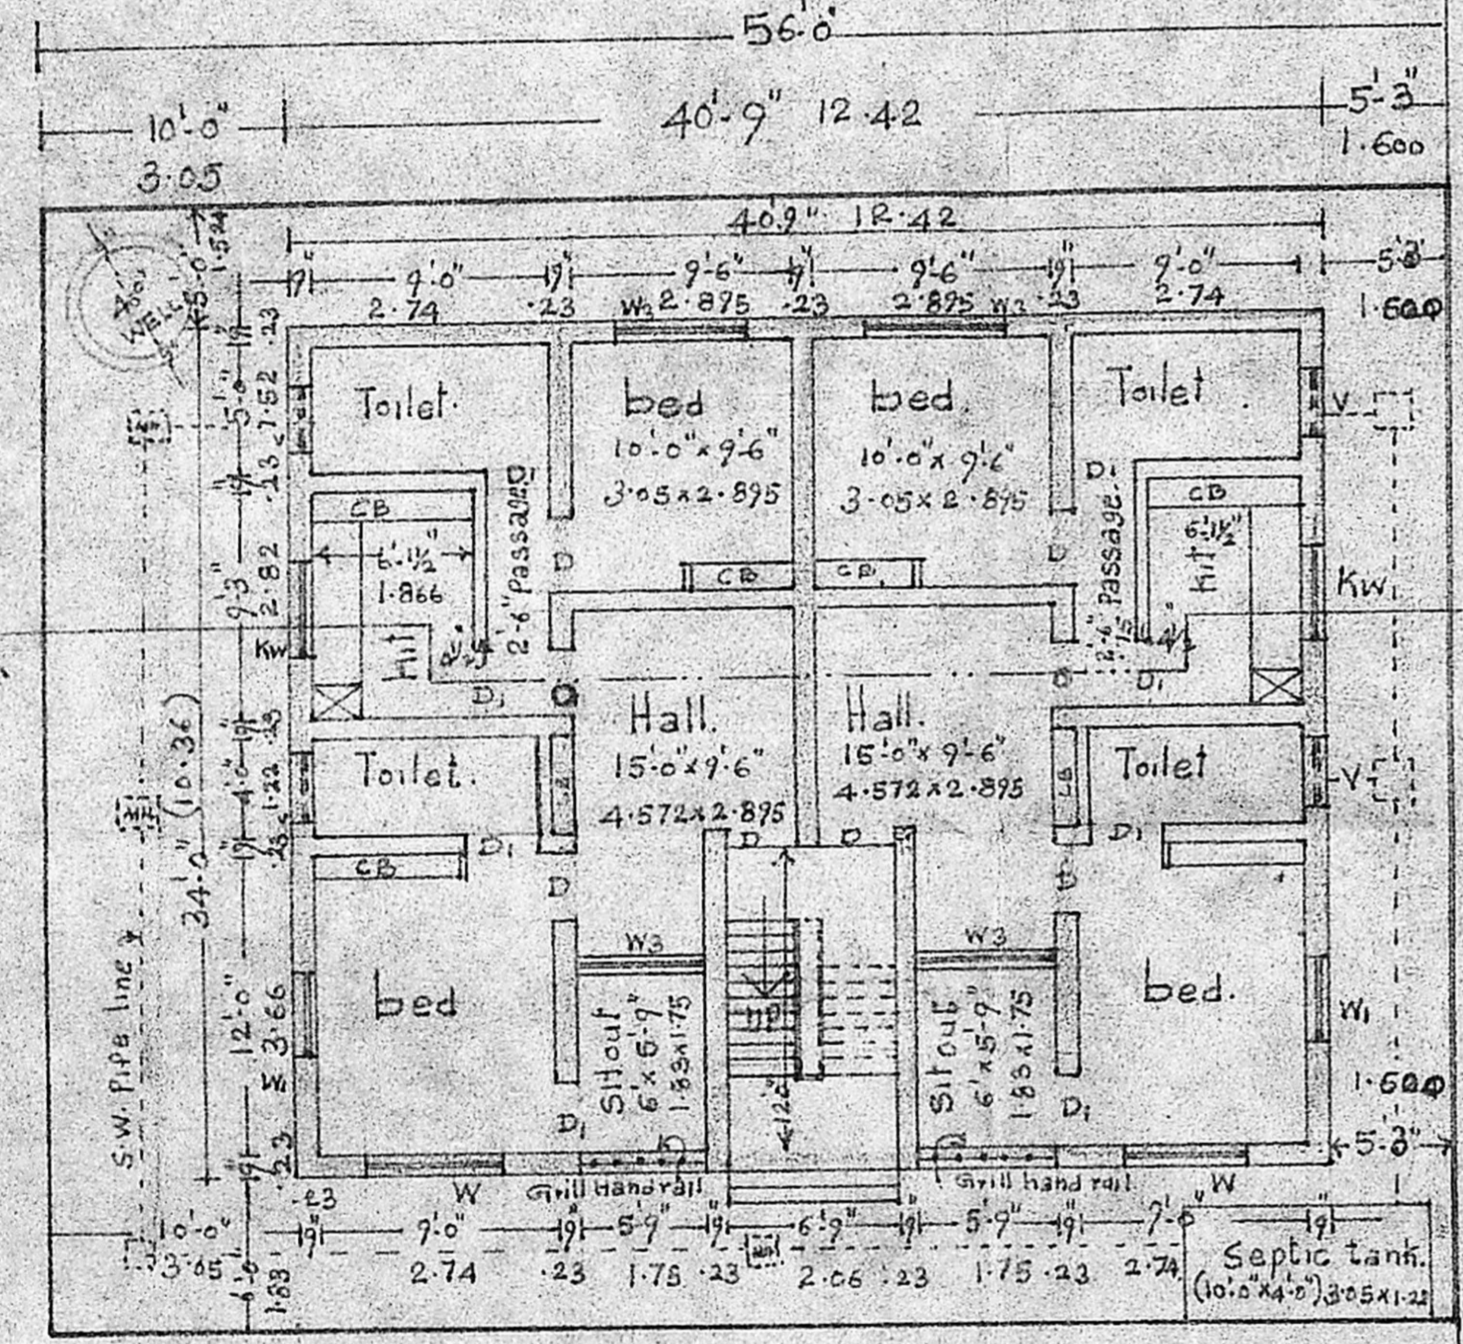


Ground floor plan. 1"=8'0" OR 1CM=100CM.

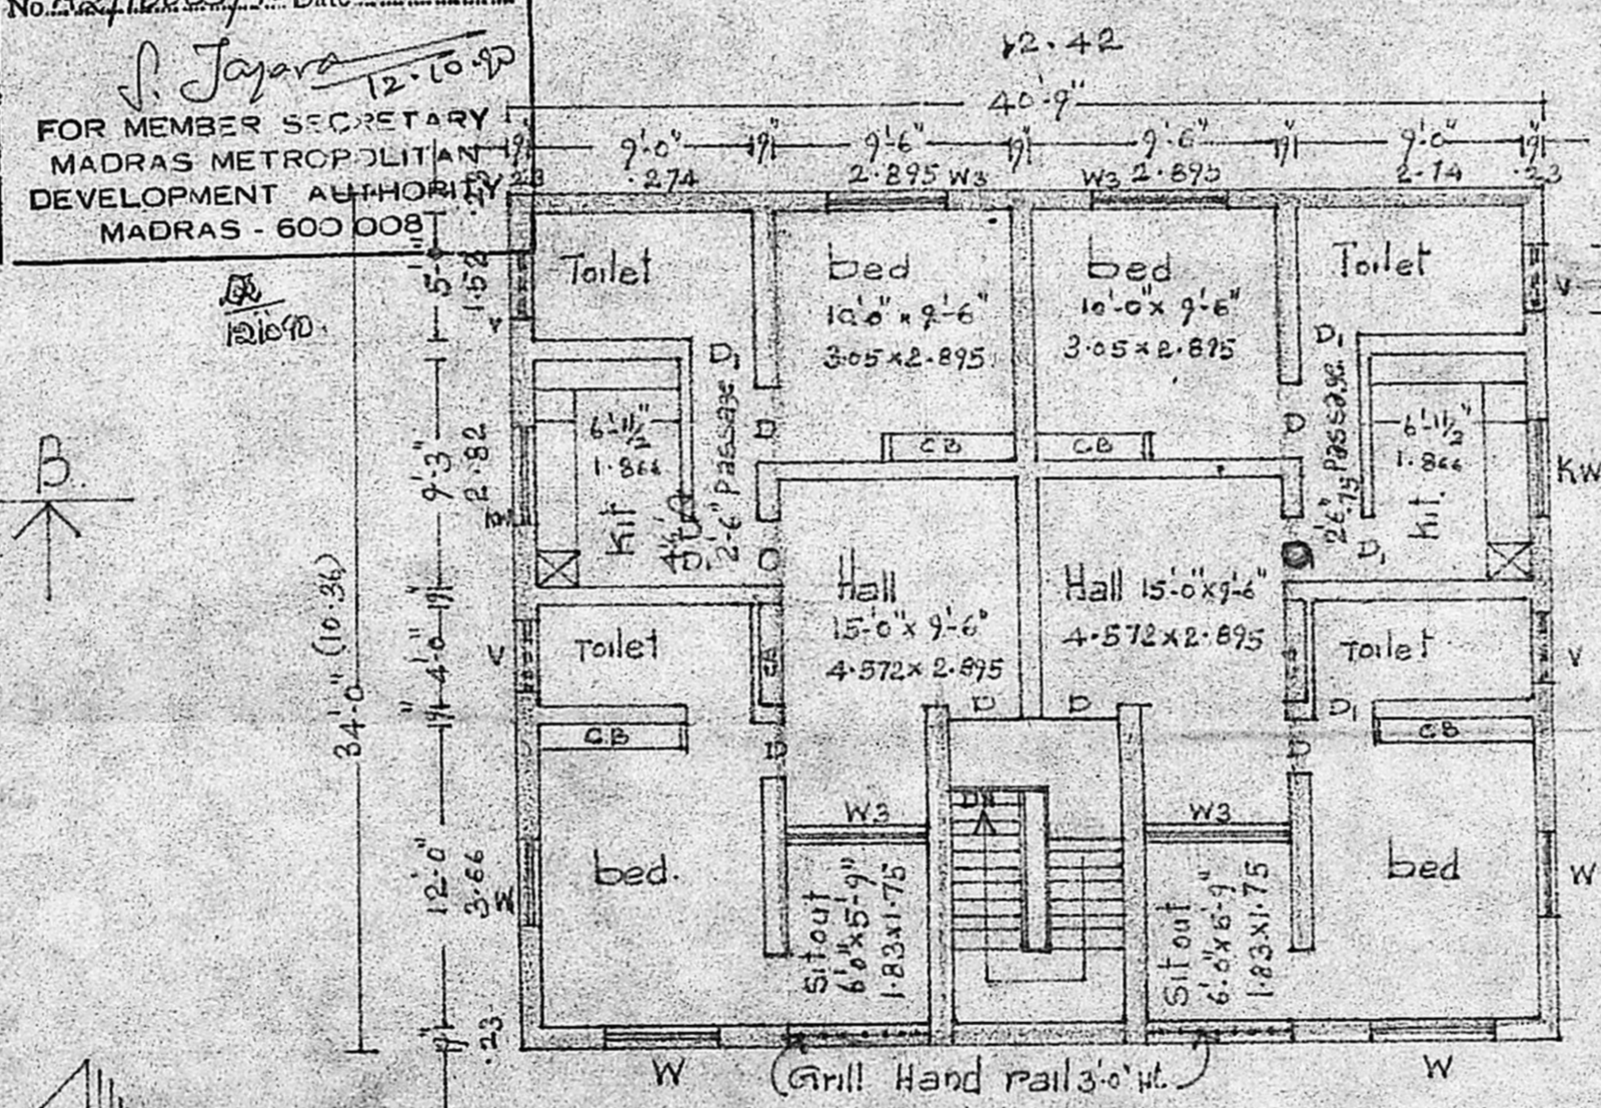


First floor plan.

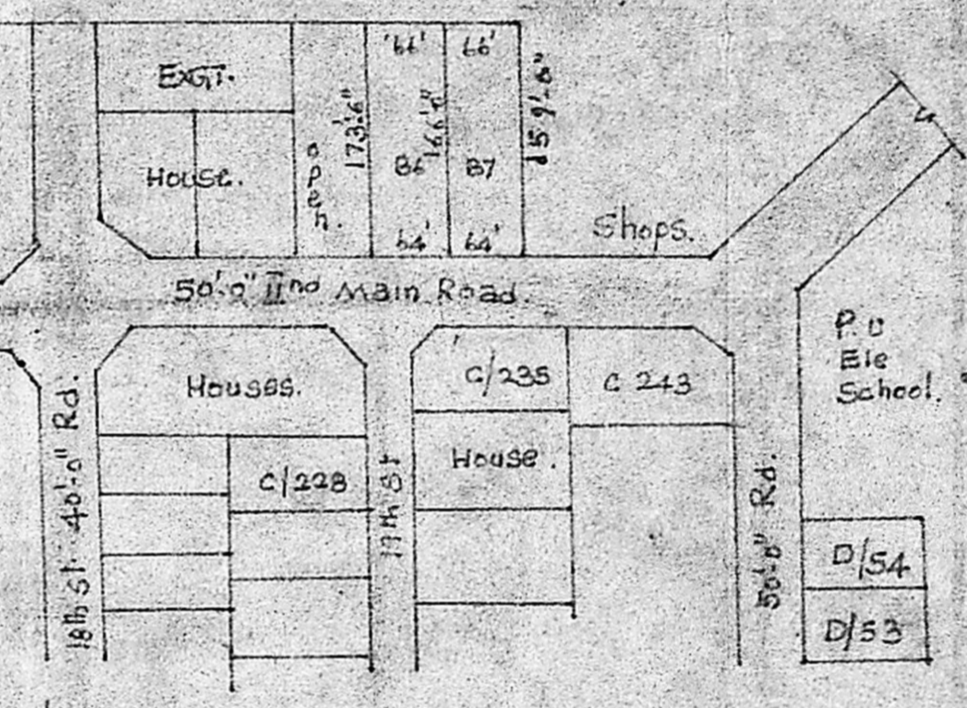


LOCATION PLAN.

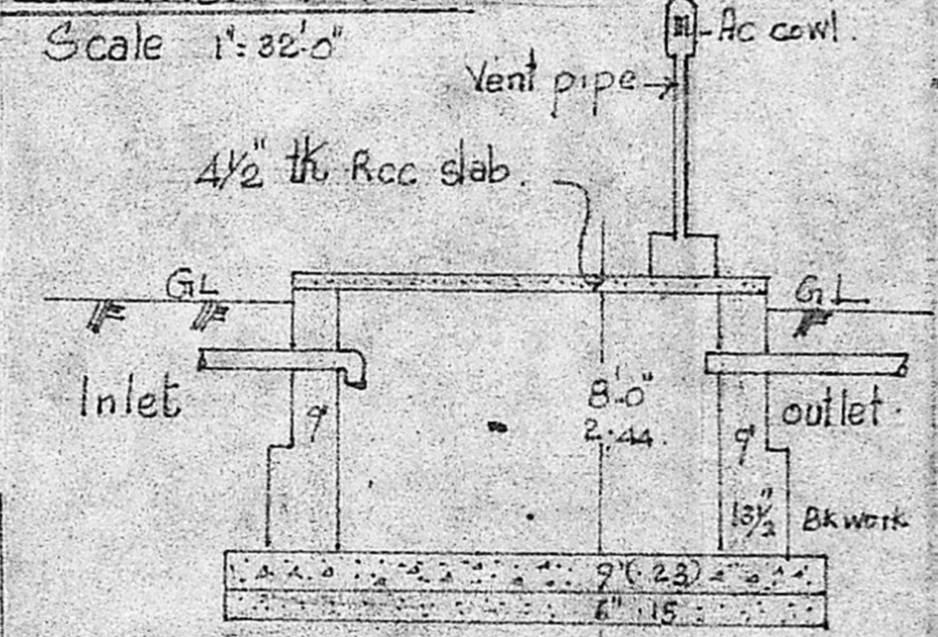

Section of septic tank.

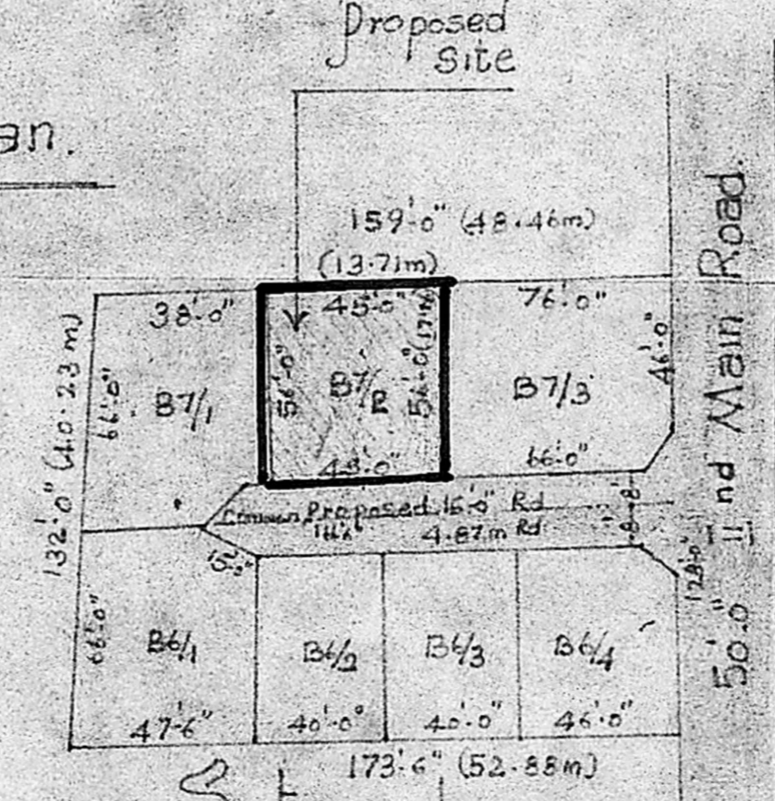

Site plan. NOT TO SCALE.

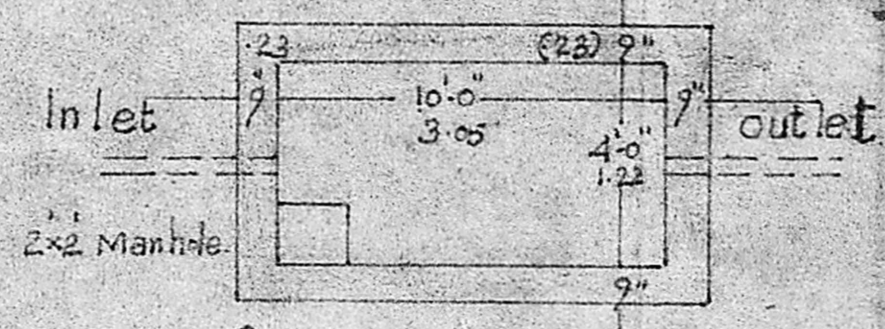

Septic tank.

Schedule of joinery

- D. door C.W. 3'0"x7'0" 914x2133
- D. door C.W. 2'6"x7'0" 762x2133
- W. Window gl 4'0"x4'0" 122x122
- W. Window (glazed) 3'0"x4'0" 714x122
- W3 do. 5'9"x4'0" 1752x122
- Kw d 4'0"x3'0" 122x914
- V. Ventilator 4'0"x2'0" 122x61
- O. OPEN. 3'0"x7'0" 914x2133

Colour code reference.

Proposed.	[Symbol]
Road.	[Symbol]
Boundary.	[Symbol]
S.W pipe Line.	[Symbol]

Specification.
 Rcc 1:4:8 foundation & flooring
 Brickwork in CM 1:6
 Plastering Rcc items 1:3 & walls 1:5
 Rcc 1:2:4 lintel, Roof beam & sunshade.

Area statement.

	SFT	M ²
G.F Plinth area	1386	128.81
F.F Plinth area	1386	128.81
Plot area	2520	234.2

Plan Showing the Proposed Construction of house in plot No: B7/2 2nd Main road of uilagam town panchayat S.No: 99/4. Layout approved No: LPD MD.T.P.K.139/02 of Nanganallur Co-op. bldg Society LTD.

Scale 1"=8'0" OR 1CM=100CM.

Sign. of owner. *J. Jayaram*
RAMESAN, D.C.E.
 Consulting Engineer and
 Licenced Surveyor
 Corporation of Madras
 Licence No. 74.
 No. 15, Rameshwaram Road (Upstairs)
 T. NAGAR, MADRAS-600 017
 Sign. of Licenced Surveyor.