


FRONT ELEVATION

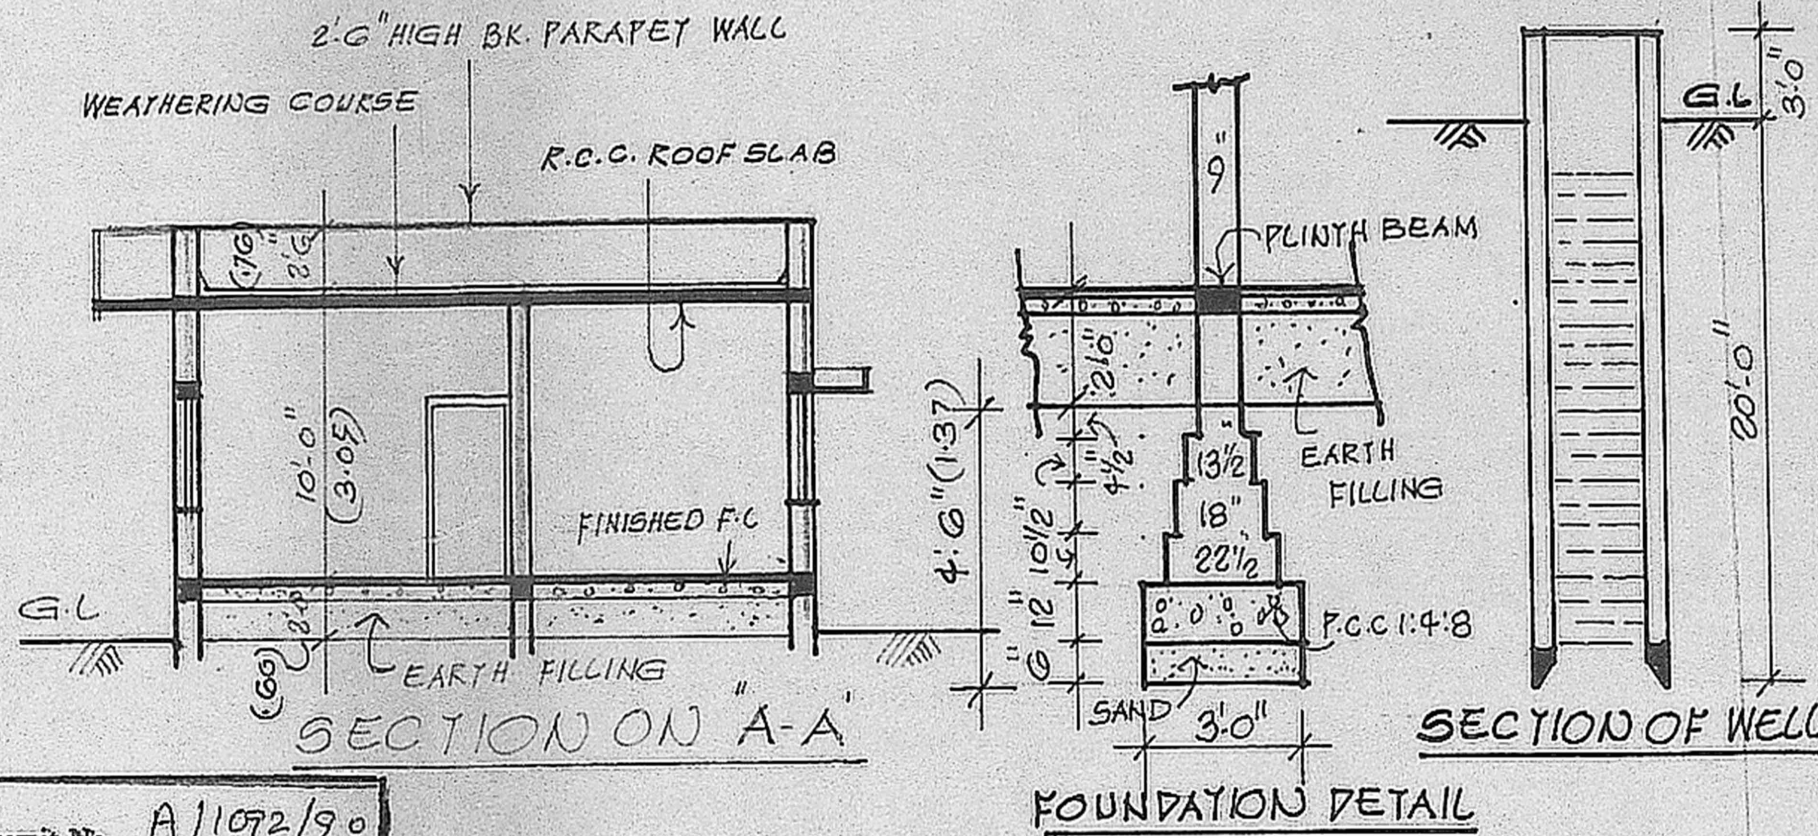

SECTION ON "A-A"

FOUNDATION DETAIL

SECTION OF WELL


PLAN SHOWING THE PROPOSED RESIDENTIAL BUILDING AT PLOT NO 44 LAKSHMINAGARS NO 27/4 OF KOLATHUR VILLAGE.

CORPORATION DN. NO 32.


SCHEDULE OF JOINERY

| | | | |
|----|---------------|-------------|------------|
| D | 4'-0" x 7'-0" | 1.20 x 2.13 | DOOR |
| D1 | 3'-0" x 7'-0" | 0.90 x 2.13 | DOOR |
| D2 | 2'-6" x 7'-0" | 0.75 x 2.13 | DOOR |
| W | 6'-0" x 4'-6" | 1.80 x 1.35 | WINDOW |
| W1 | 4'-0" x 4'-6" | 1.20 x 1.35 | WINDOW |
| V | 2'-0" x 1'-6" | 0.60 x 0.45 | VENTILATOR |


Planning Permit No. A/1092/90
APPROVED
 SUBJECT TO THE CONDITIONS IN THIS OFFICE LETTER.
 No. A2/17919/90 Date 21-8-90
 For Member Secretary
 MADRAS METROPOLITAN DEVELOPMENT AUTHORITY
 MADRAS - 600 008.

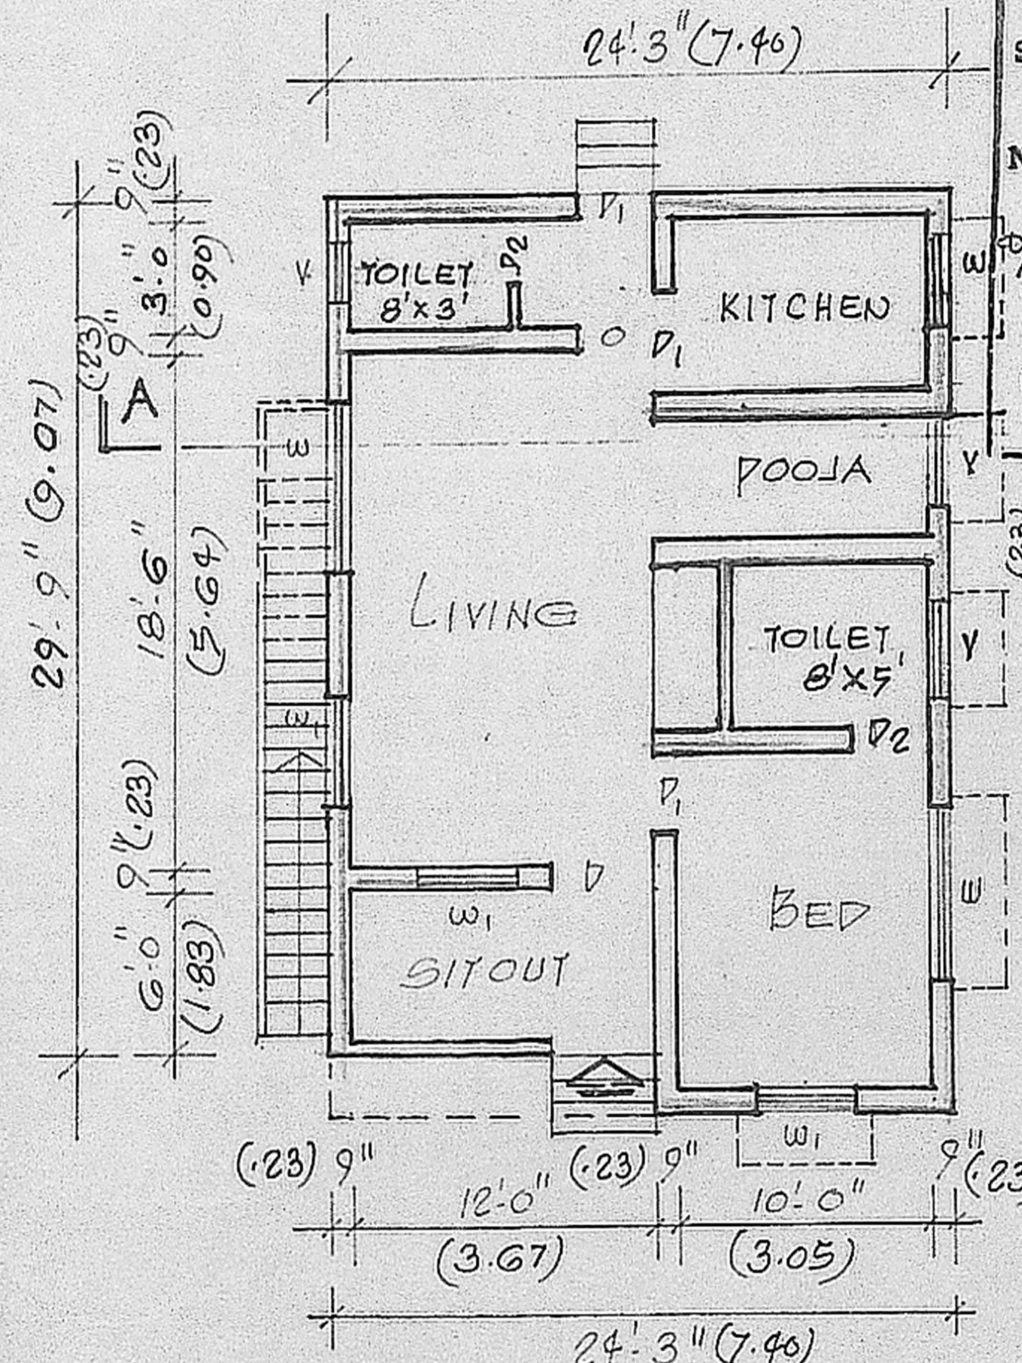

GROUND FLOOR PLAN

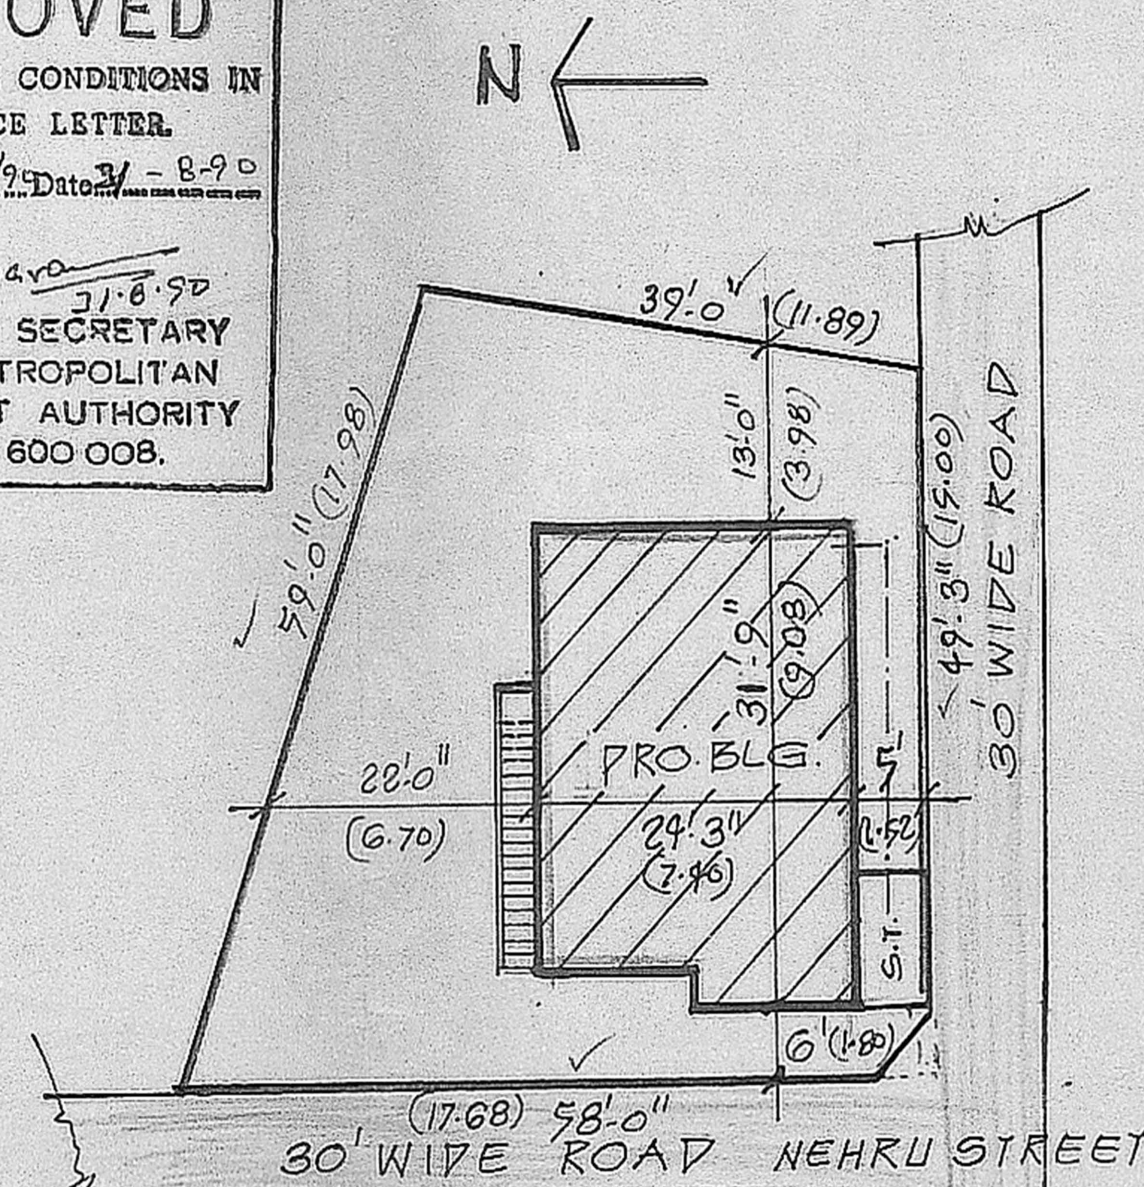

SITE PLAN
 SCALE: 1" = 16'-0" (1:200)

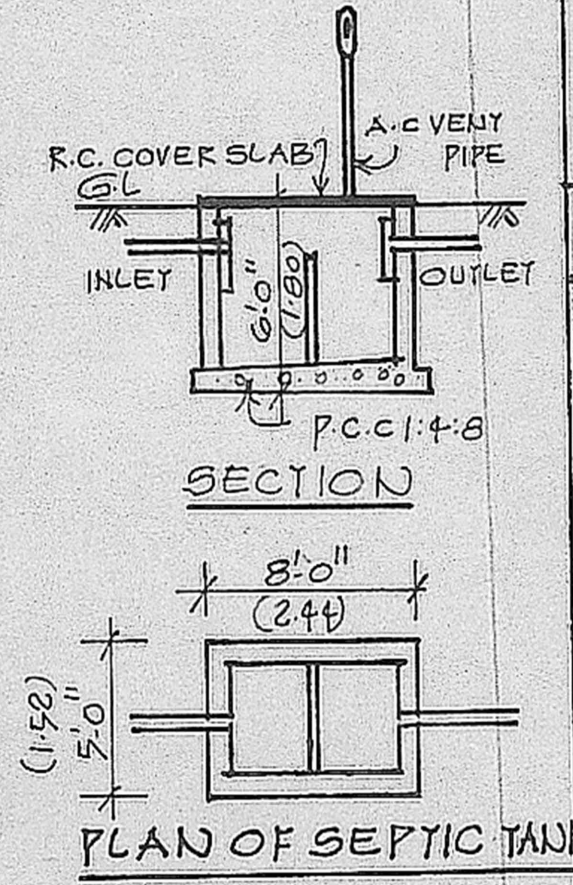

SECTION

PLAN OF SEPTIC TANK

REFERENCE:

- PROPOSALS: ———
- EXG. ROAD: ———
- SITE BOUNDARY: ———
- PLOT AREA: 2625 SQ FT.
- BUILTUP AREA: 744 SQ FT.

C. Lalitka
 OWNER

K. VENUGOPAL
 ABE (Rtd)
 CONSULTING CIVIL ENGINEER
 LICENSE SURVEYOR CLASS I
 CORPORATION OF MADRAS
 3, NEELAKANDAN STREET
 NUNGAMBAKKAM LAK. AREA
 MADRAS 600 090
 LICENSED SURVEYOR

Sanctuary plan
 22/8/90
 A2/17919/90