



FRONT ELEVATION

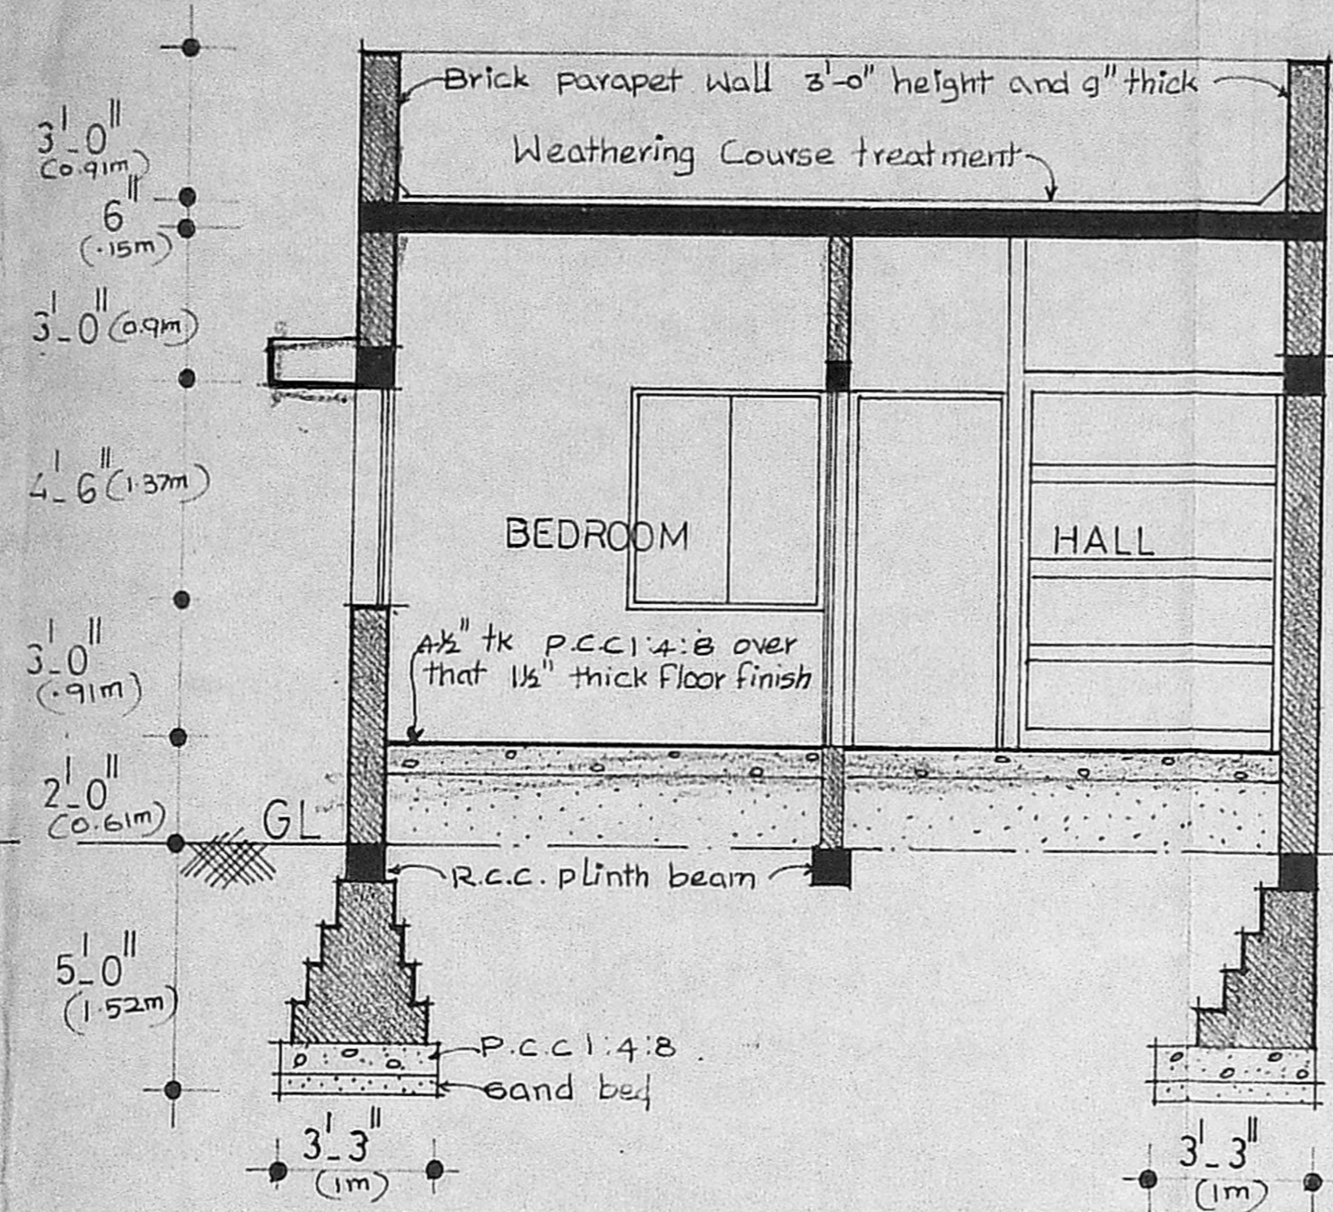



SECTION A-A

MMDA (A)/PP No. /
 C.N. No. A2/19750/90
 R. P. dt. 24.10.90
 A.F. D.P.

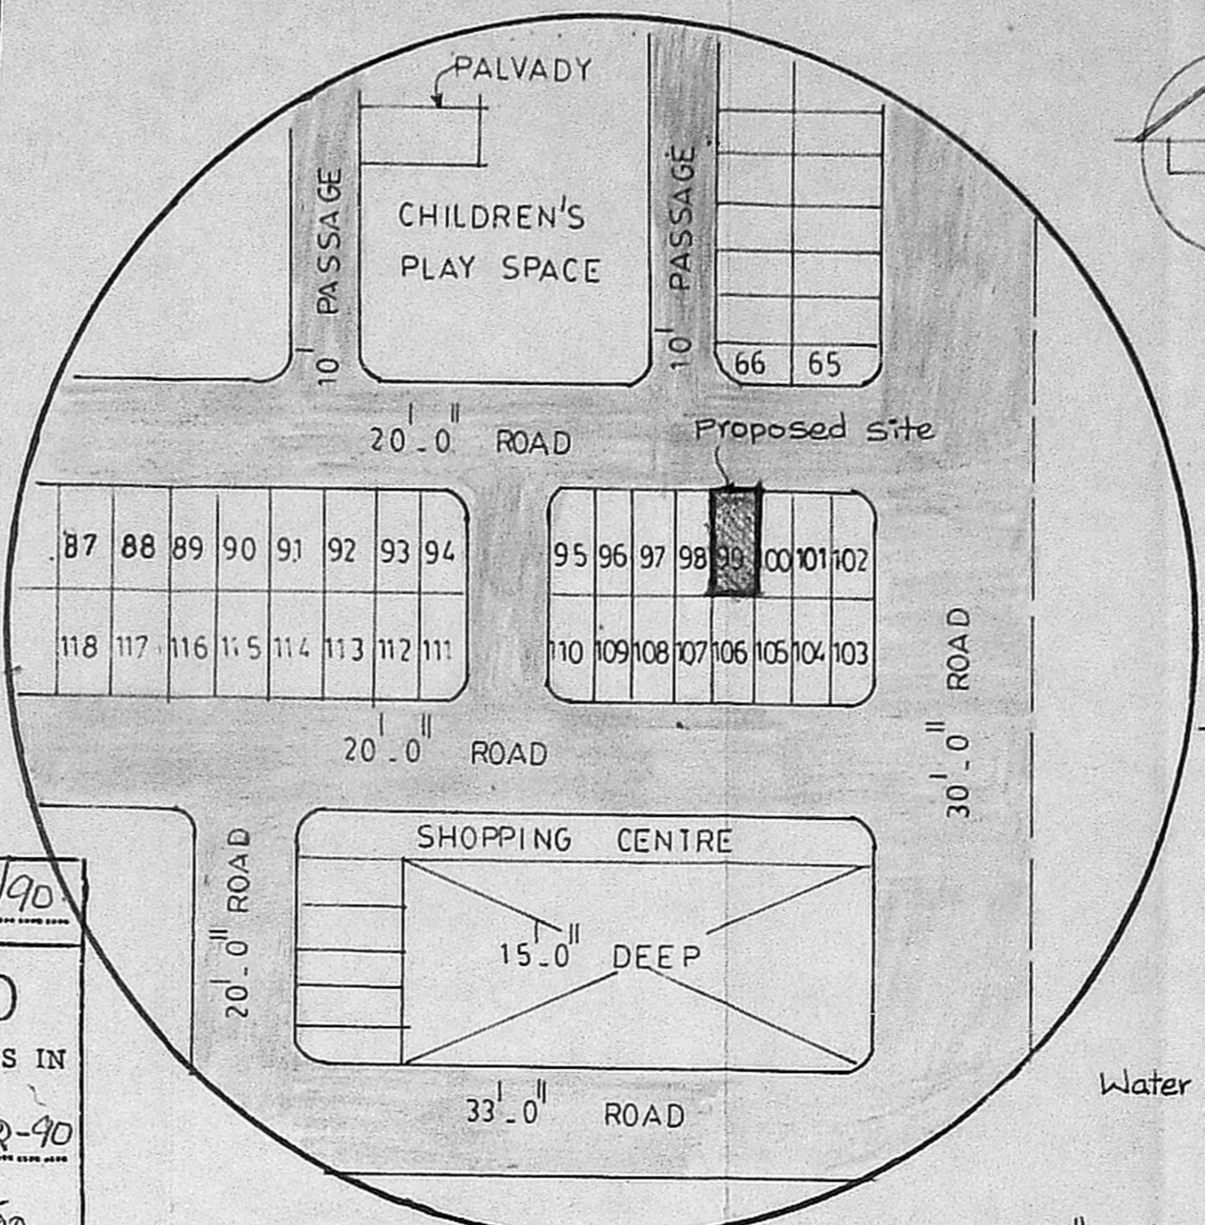


TOPO SKETCH (Not to scale)


APPROVED
 SUBJECT TO THE CONDITIONS IN THIS OFFICE LETTER
 No. A/19750/90 Date 7.12.90
 C. R. Vimala
 FOR MEMBER SECRETARY
 MADRAS METROPOLITAN
 DEVELOPMENT AUTHORITY
 MADRAS - 600 008

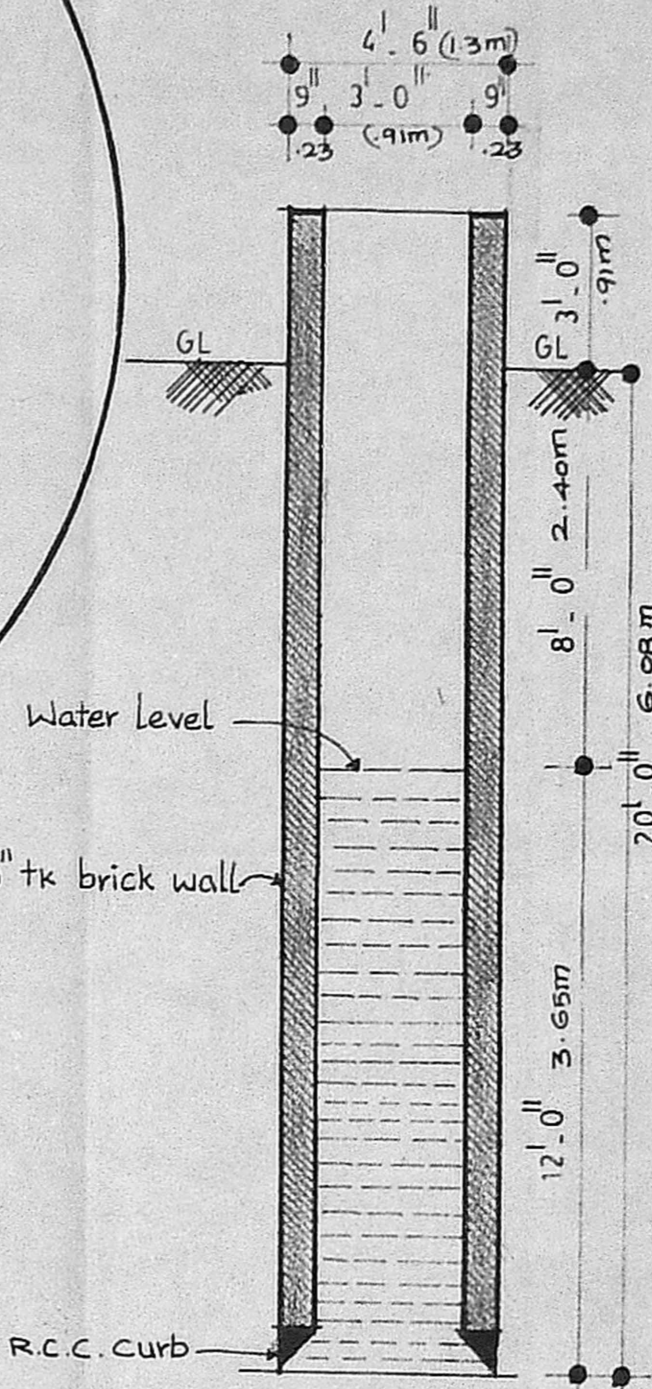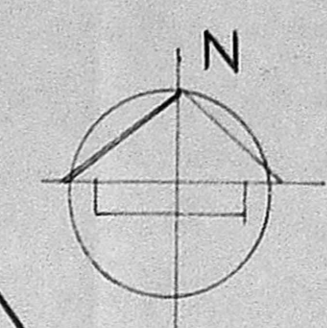


SECTION THROUGH THE WELL

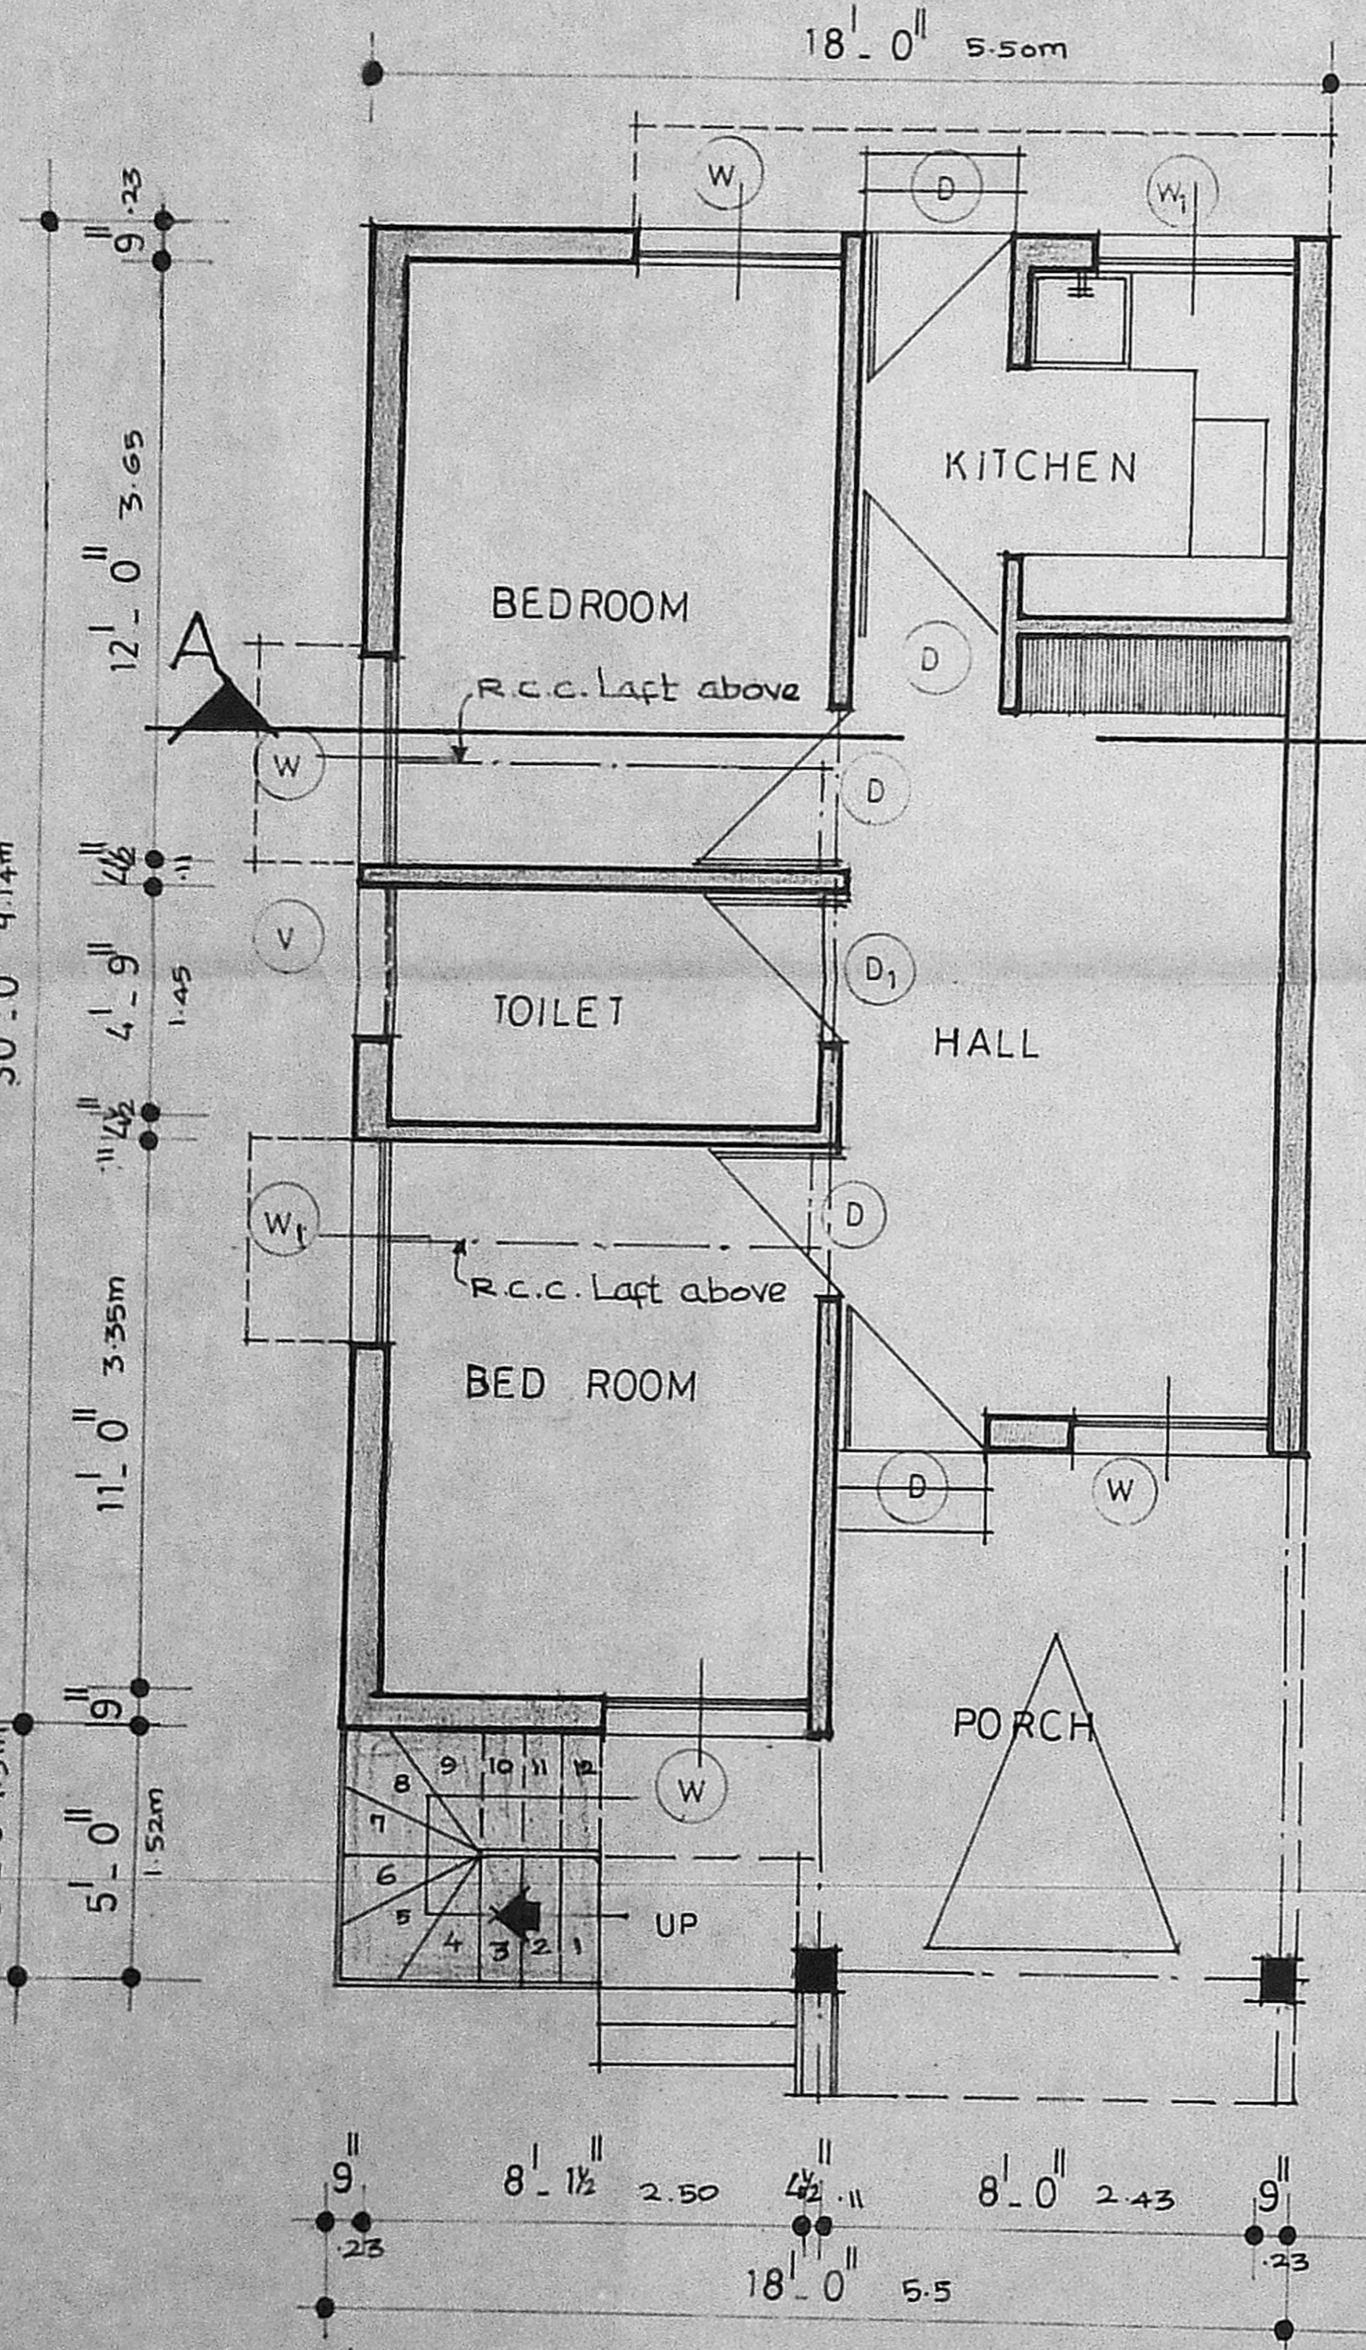


GROUND FLOOR PLAN

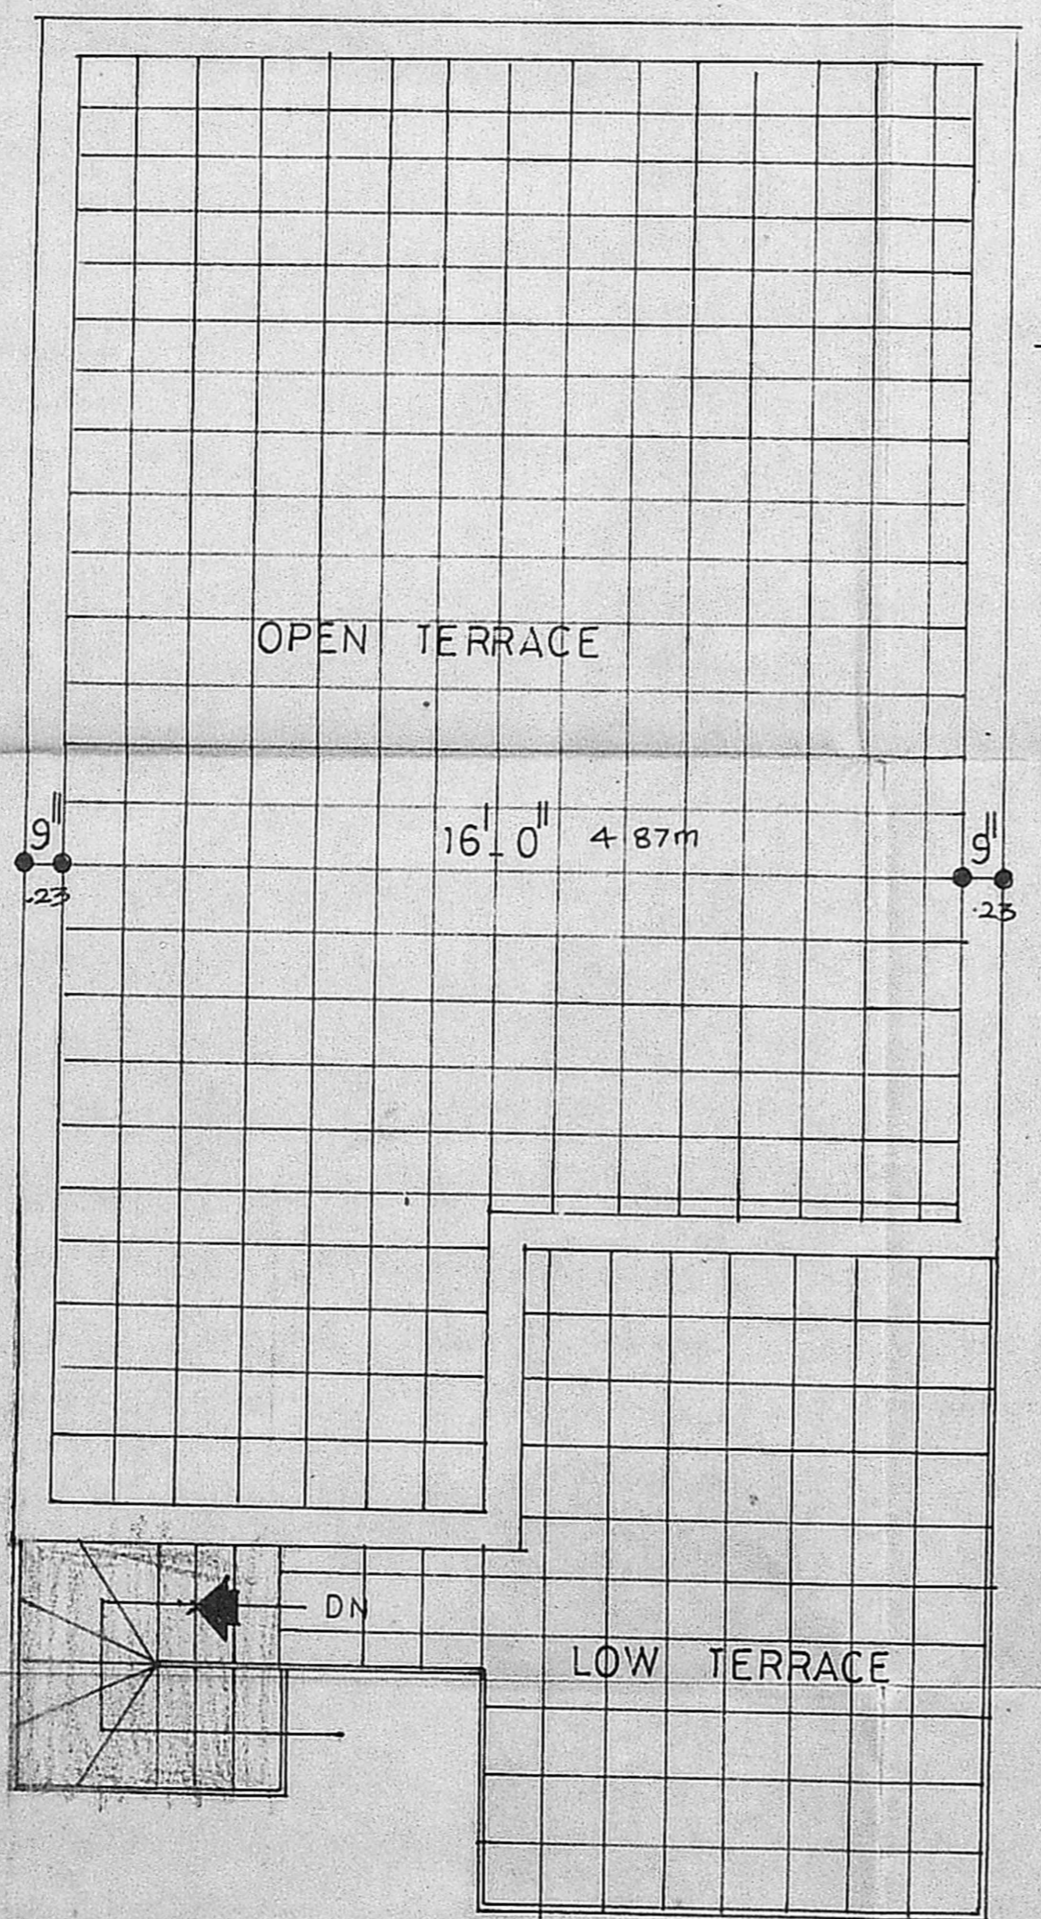


TERRACE FLOOR PLAN

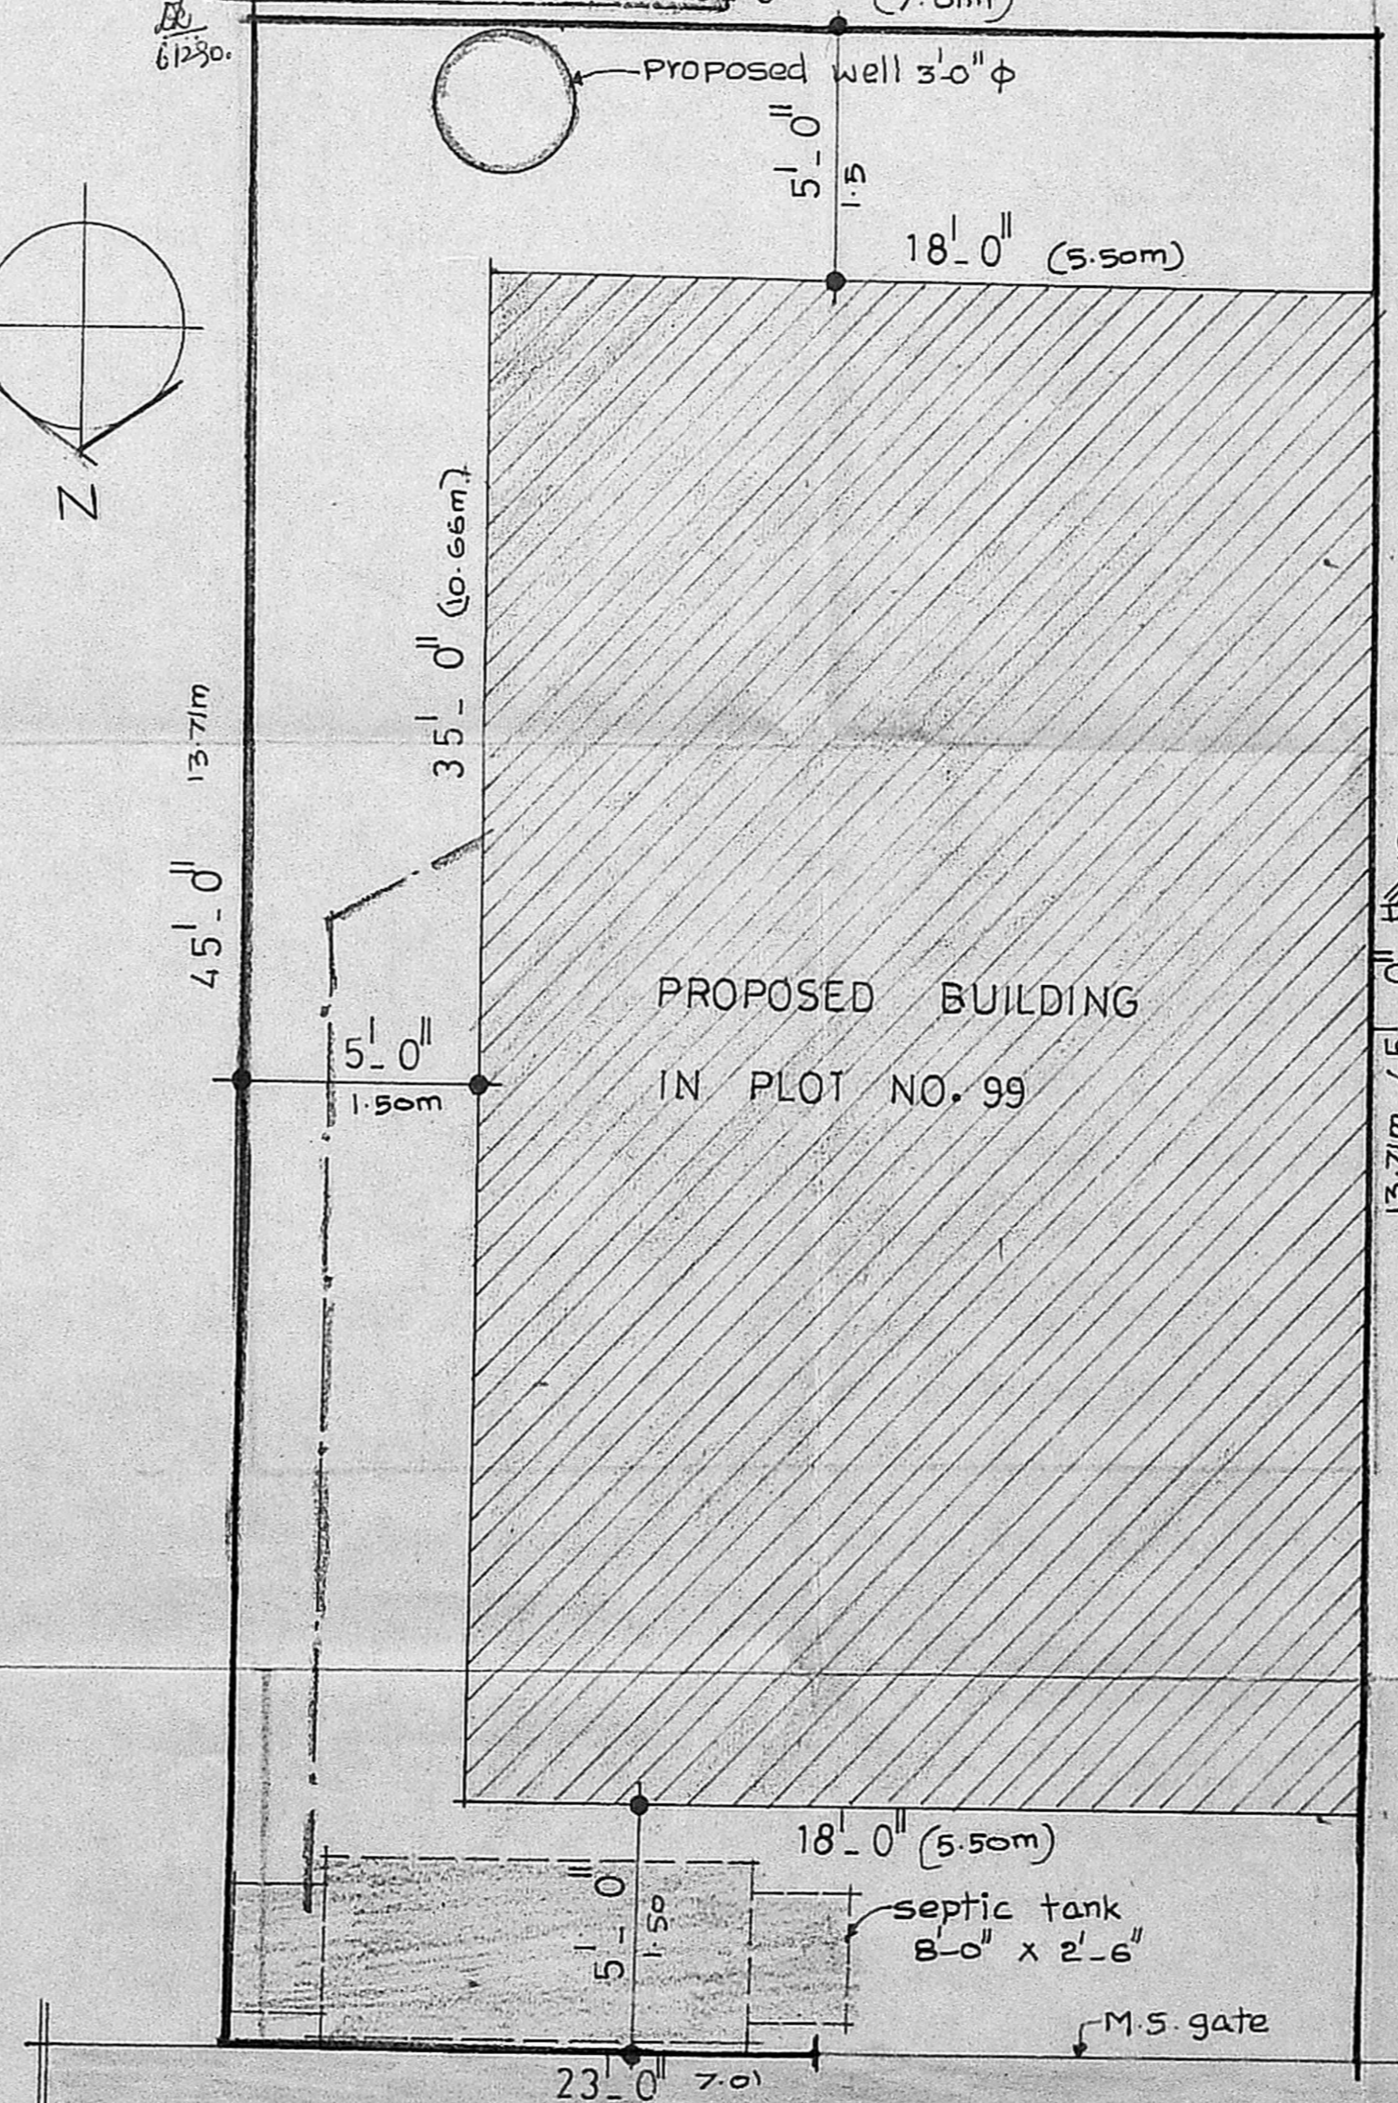

SITE PLAN SCALE 1/4"=1'-0"

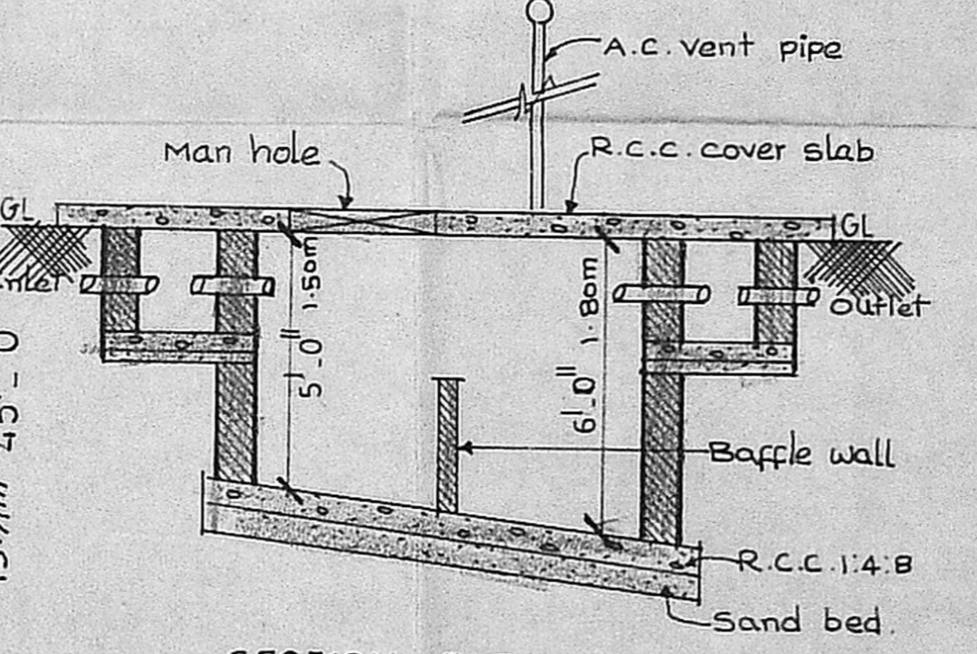

SECTION THROUGH THE SEPTIC TANK

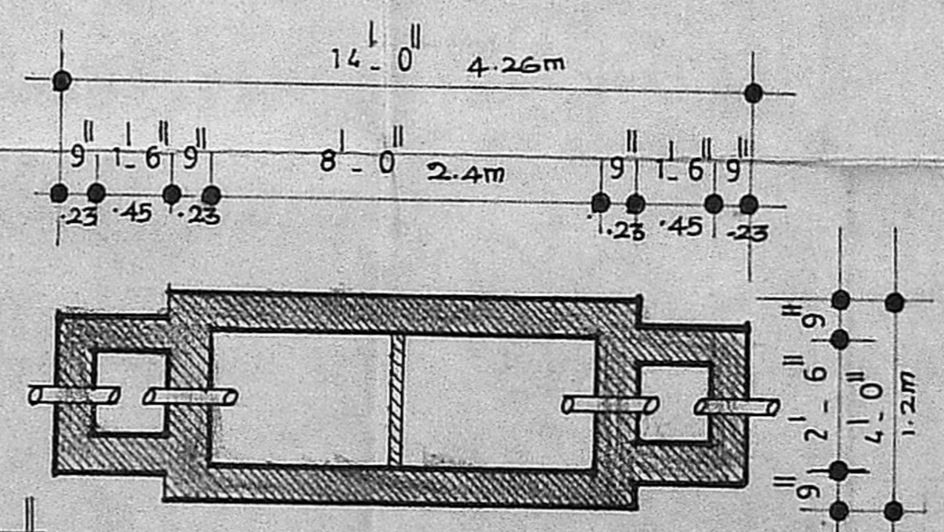

PLAN OF THE SEPTIC TANK


Schedule of joinery

ITEM	DESCRIPTION	SIZE
D	C.W PANELLED DOOR	3'-0" x 7'-0"
D1	DO	2'-6" x 7'-0" (76cm x 2.10m)
W	C W GLAZED WINDOW	4'-0" x 4'-6" (1.20 x 1.37m)
W1	DO	4'-0" x 3'-0" (1.20m x 0.91m)
V	C W GLAZED VENTILATOR	3'-0" x 2'-0" (0.91m x 0.61m)

Statement of Areas

TOTAL PLOT AREA	1035 Sq.ft	96.2 M ²
GROUND FLOOR AREA	584 Sq.ft	52.22
STAIR CASE AREA	37 Sq.ft	3.44 M ²
TOTAL PLINTH AREA	621 Sq.ft	55.66 M ²

LEGEND

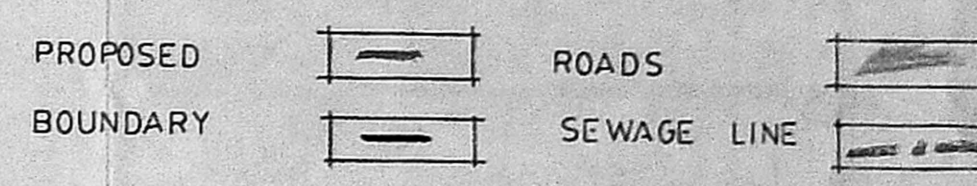

S. V. Srinivasan
 Power Agent of S. Vasanthi

SIG. OF THE OWNER [POWER OF ATTORNEY]

S. V. Srinivasan
 24/18
 SM. NAGARAJAN, B. Arch., A.I.T.A., A.I.V.M.O.,
 REGISTERED ARCHITECT, REGN. NO. CA/78/2523
 REGISTERED VALUER, REGN. NO. CAT/167/1986
 CENTRAL BOARD OF DIRECT TAXES,
 5/6, First Floor, Srinivasa Road,
 T. Nagar, Madras-600 017.

SIG. OF THE SURVEYOR

PROPOSED RESIDENTIAL BUILDING AT PLOT NO. 99, S NO. 84, AT A.V.M. COLONY VIRUGAMBAKKAM VILLAGE MADRAS

GROUND FLOOR PLAN	SCALE 1"=4'-0" (1:50)
TERRACE FLOOR PLAN	DATE 22.6.90
ELEVATION SECTION	DRN BY
SITE PLAN TOPO SKETCH	CHECKED BY

SMN ASSOCIATES
 ARCHITECTS • ENGINEERS • DECORATORS
 5/6 SRINIVASA ROAD
 T. NAGAR MADRAS 600 017.