




ELEVATION

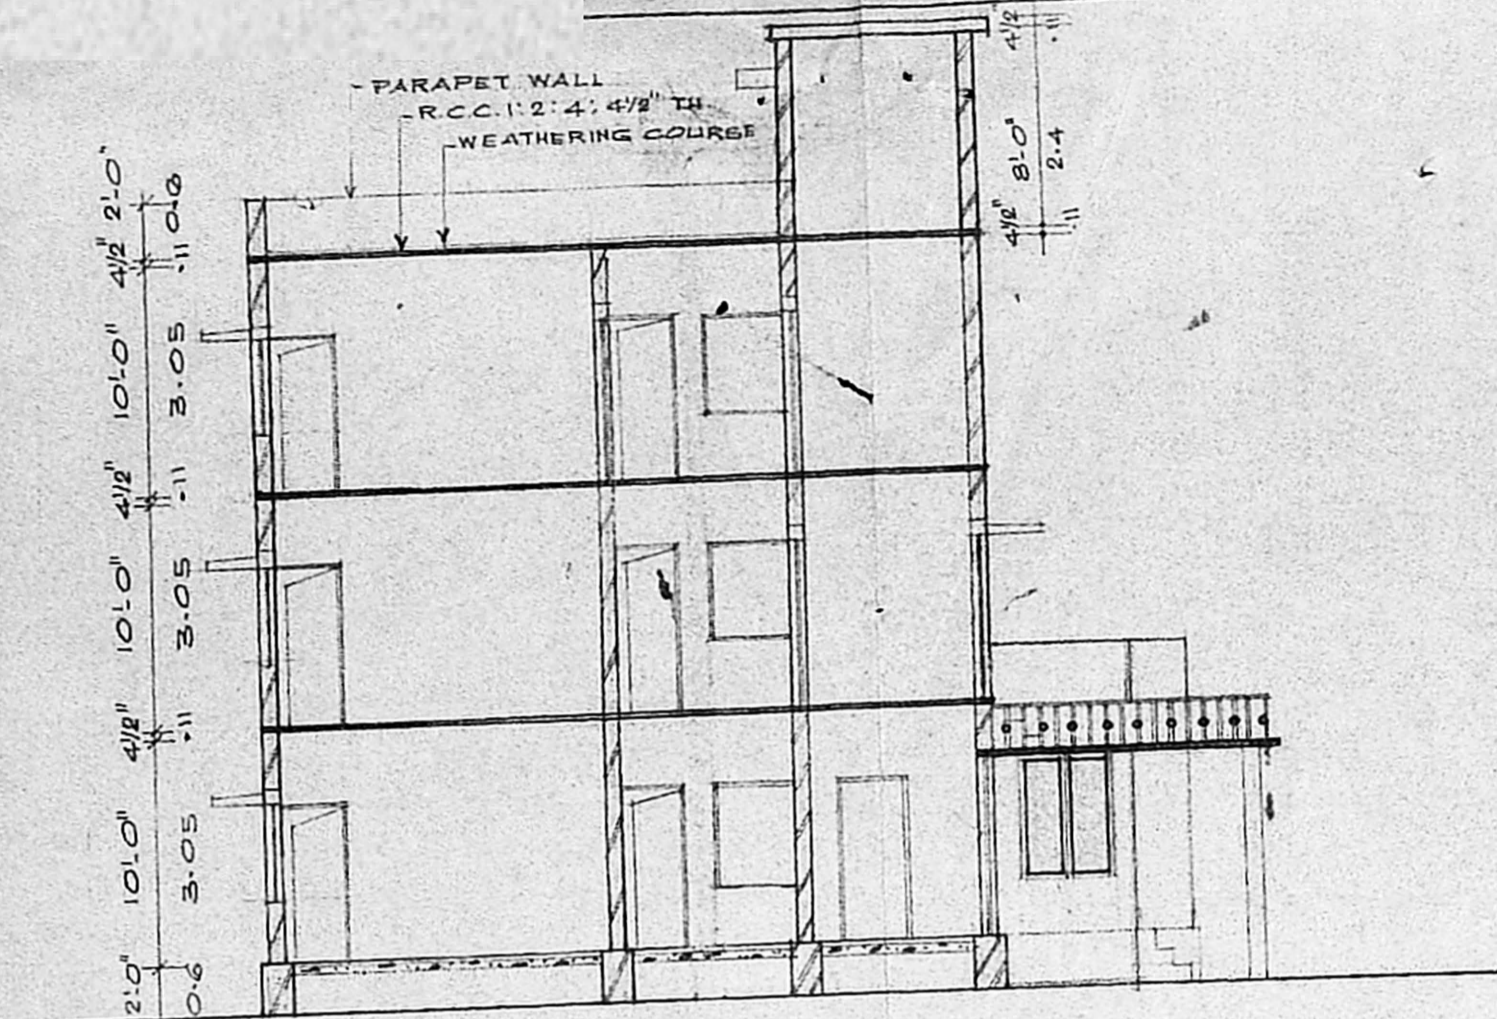


SECTION ON XY

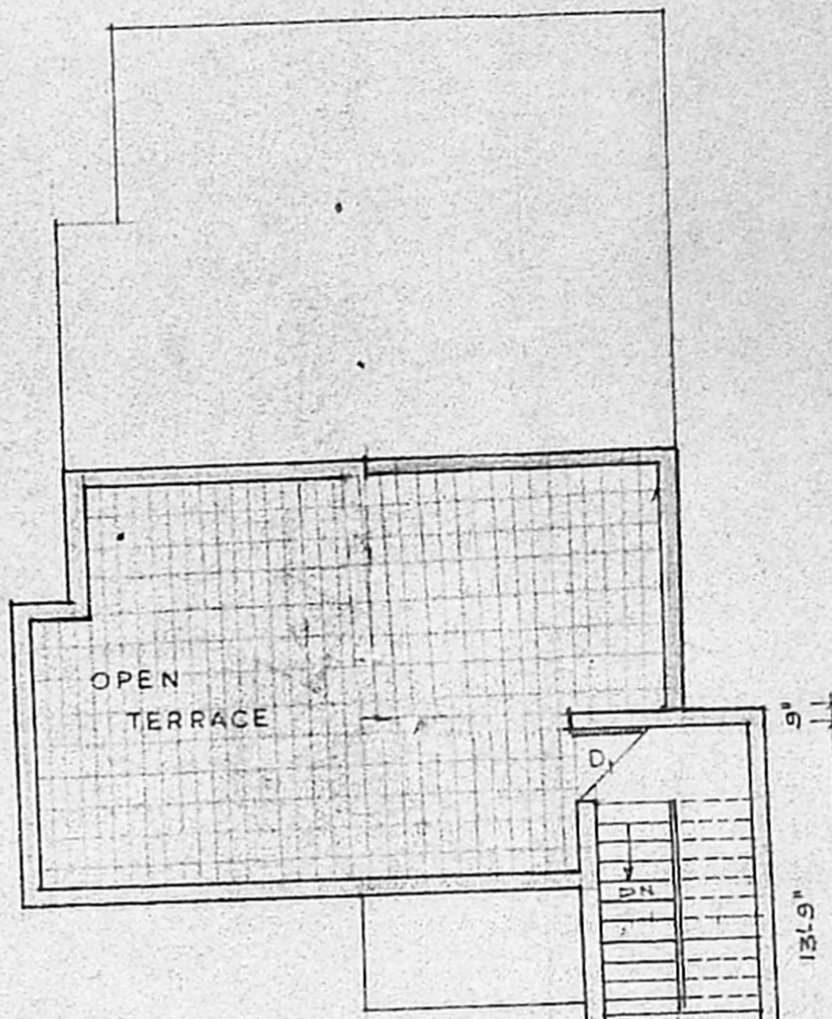


TERRACE PLAN

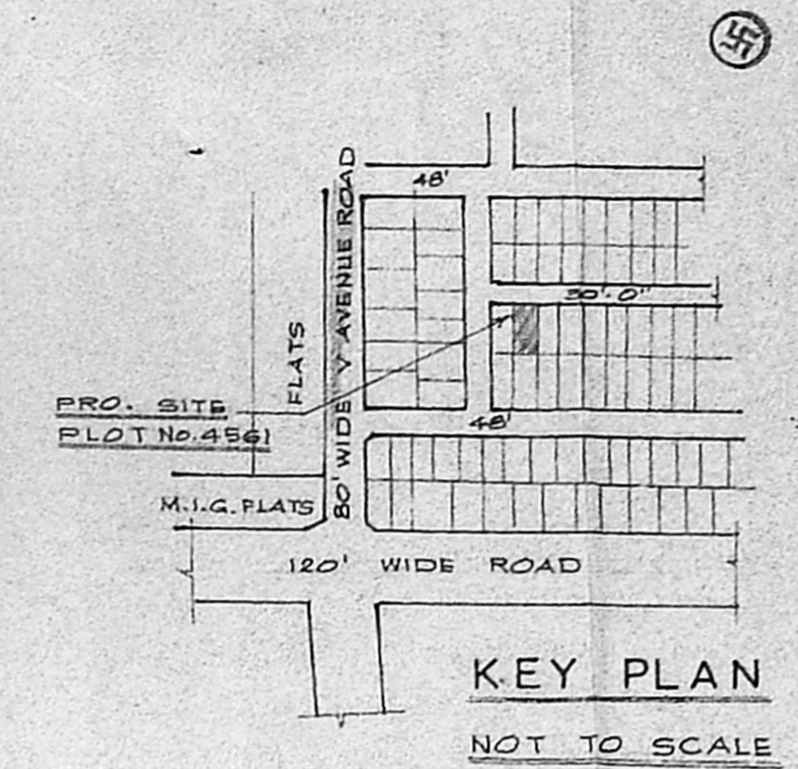



KEY PLAN
NOT TO SCALE

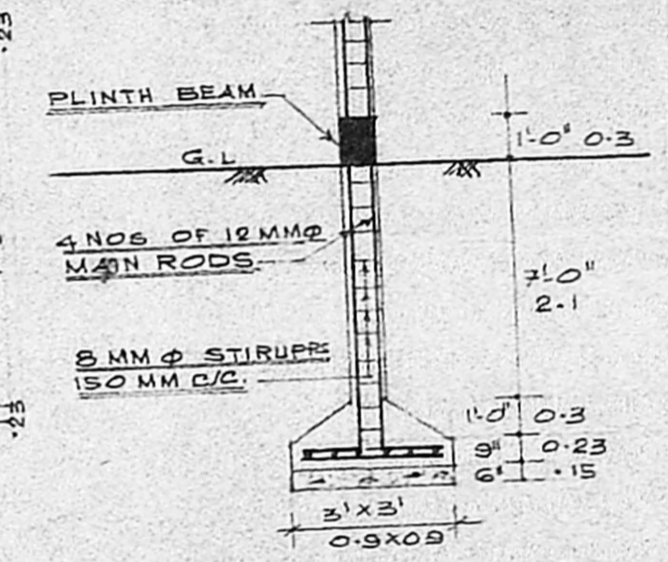


COLUMN DETAIL
SCALE: 1" = 4'-0"

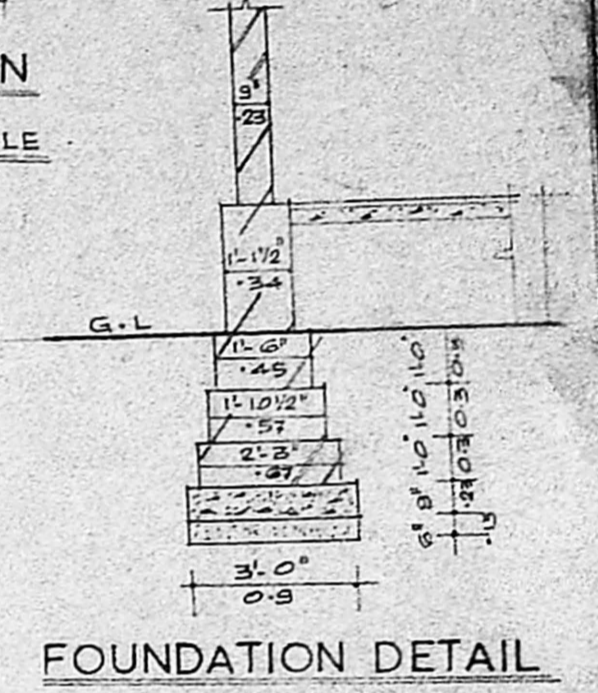


FOUNDATION DETAIL

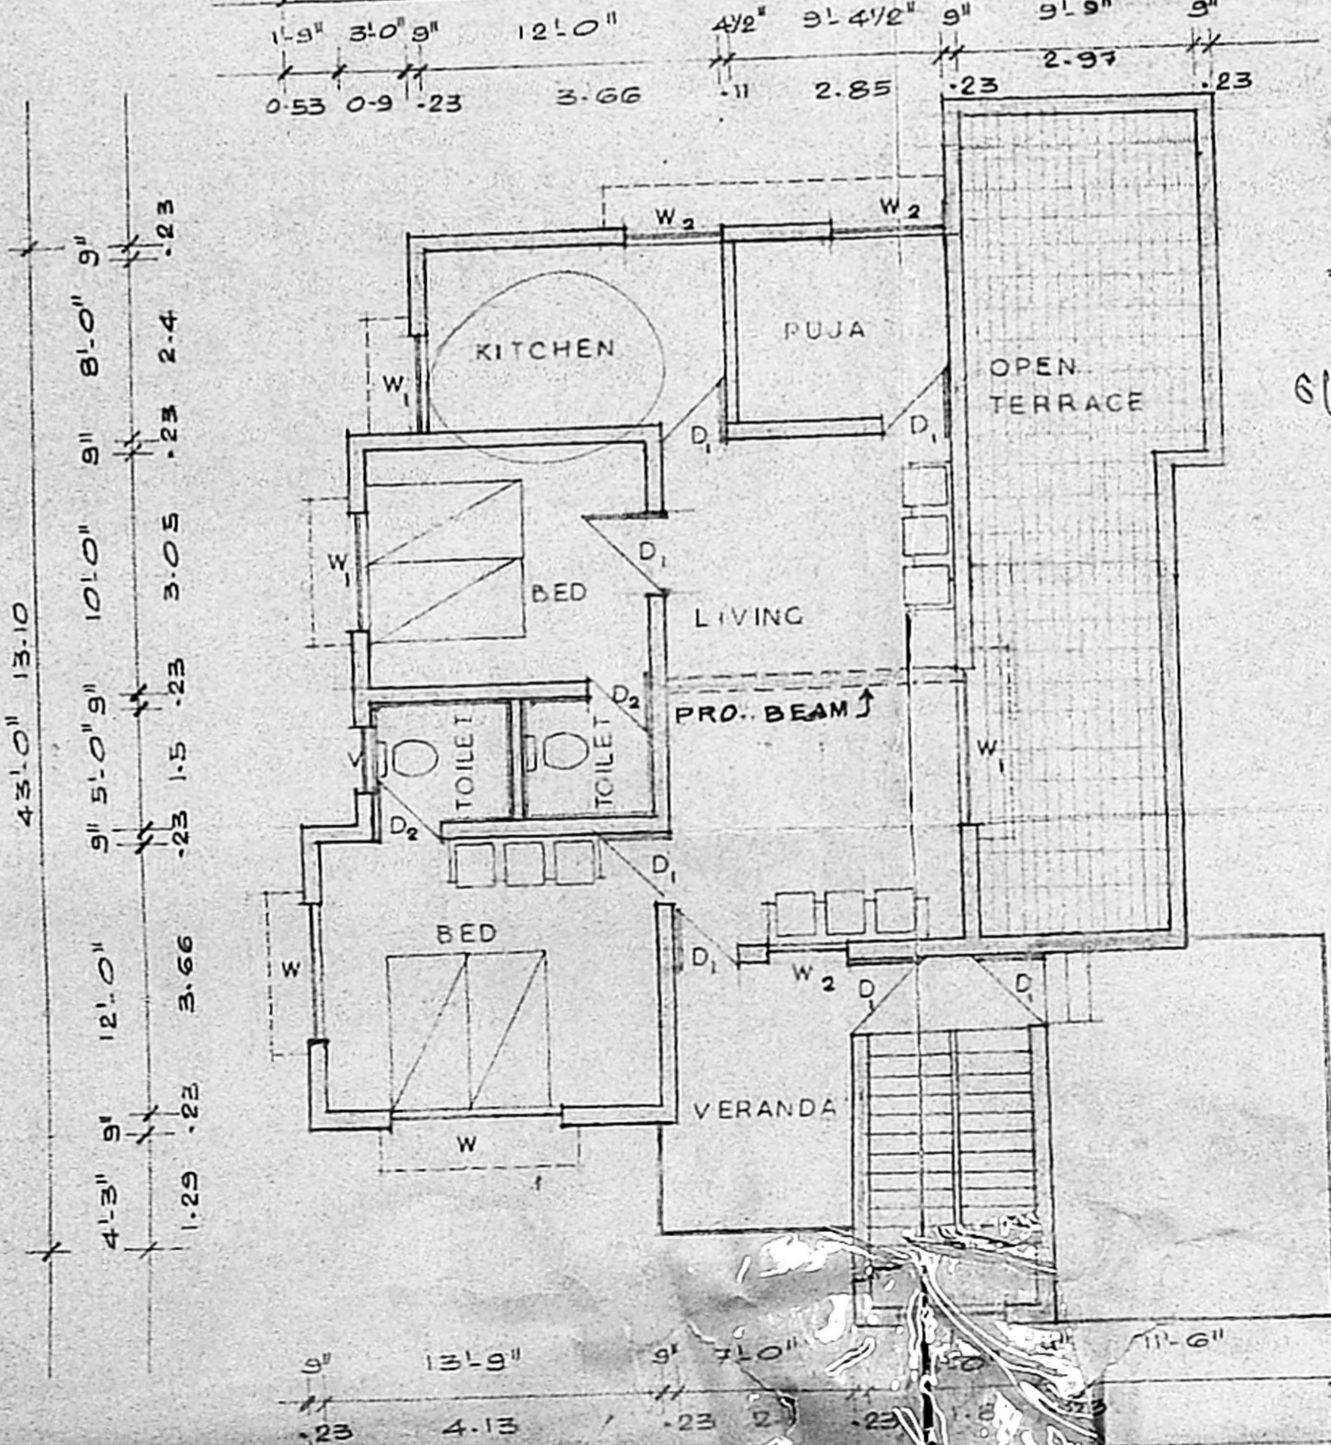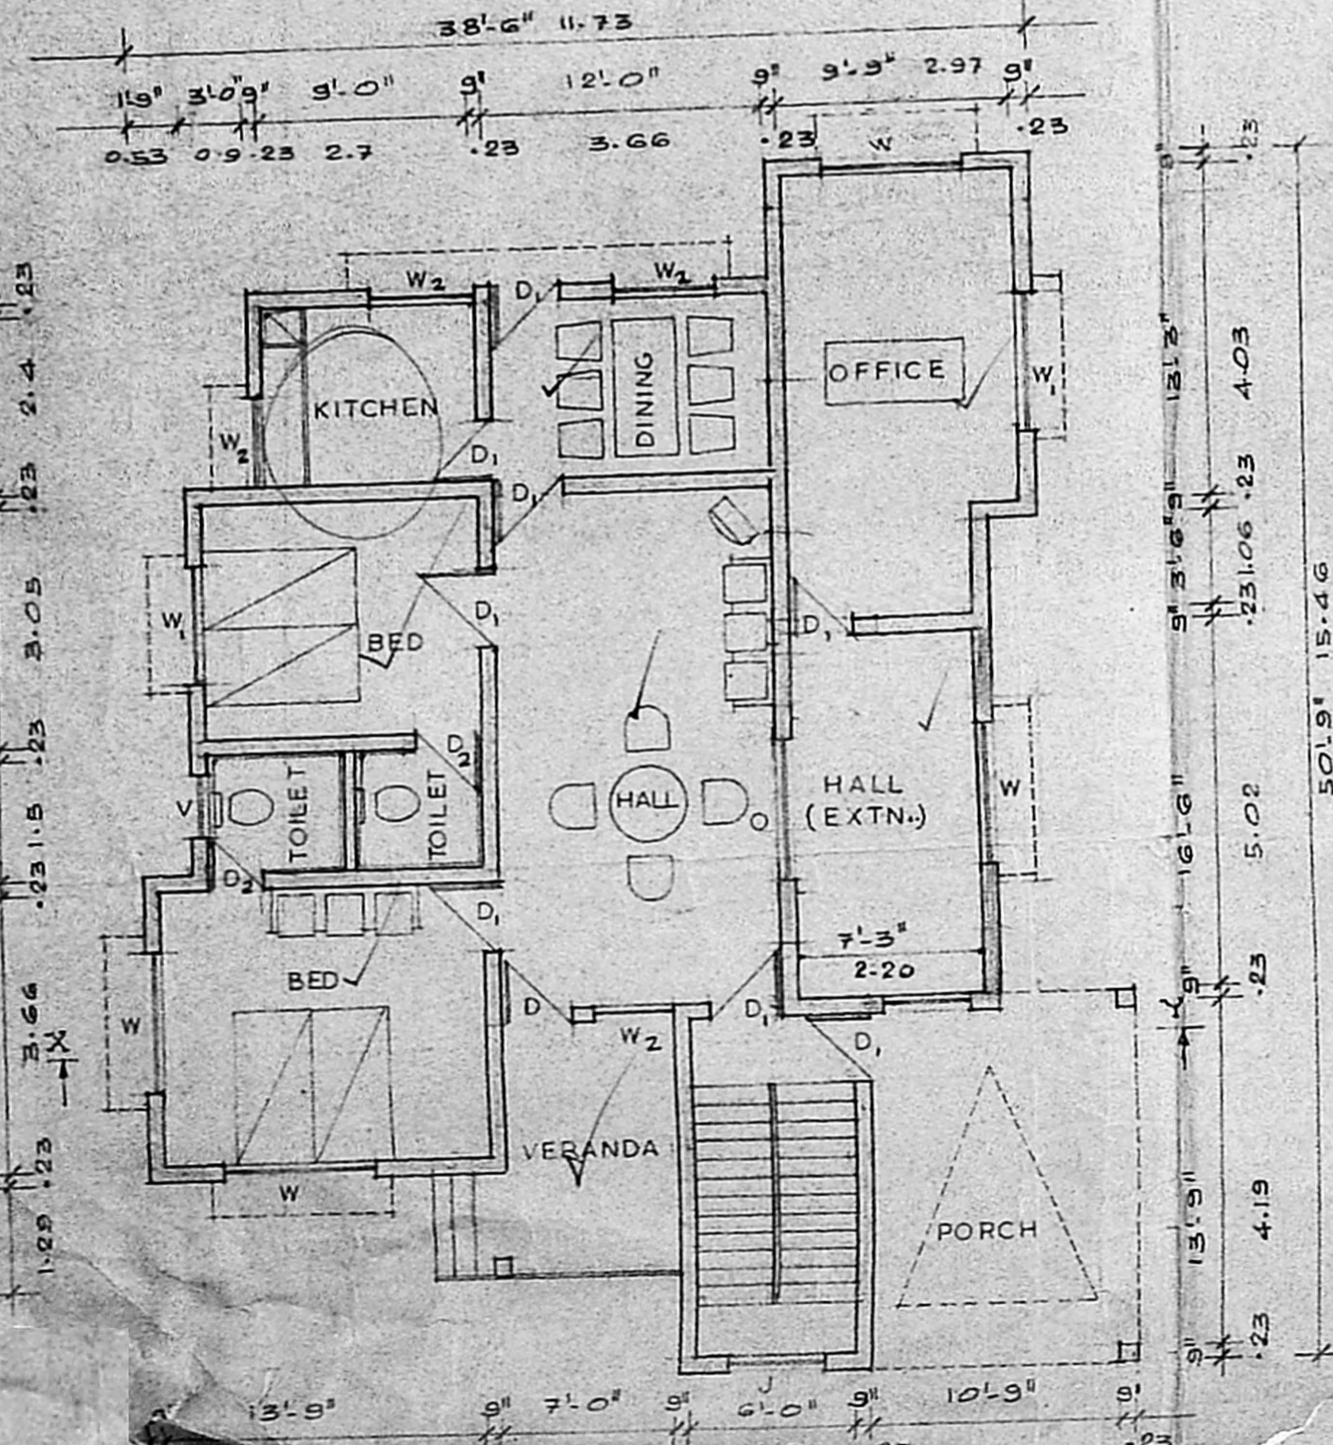

Planning Permit No. A/195/91
APPROVED
 SUBJECT TO THE CONDITIONS IN THIS OFFICE LETTER.
 No. 1592/90 Date 3-11-91
 C. R. Unial
 FOR MEMBER SECRETARY
 MADRAS METROPOLITAN DEVELOPMENT AUTHORITY
 MADRAS - 600 008.

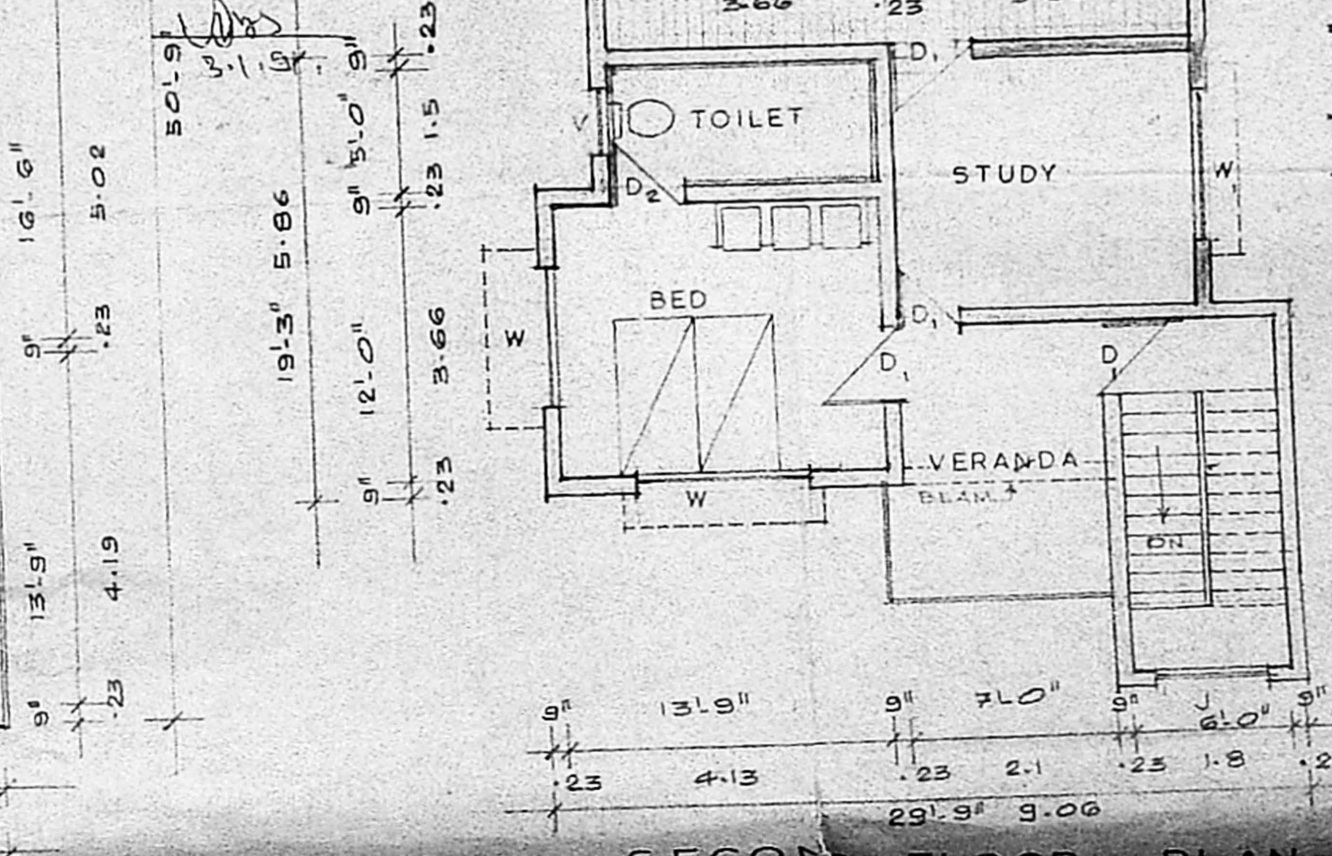

SECOND FLOOR PLAN

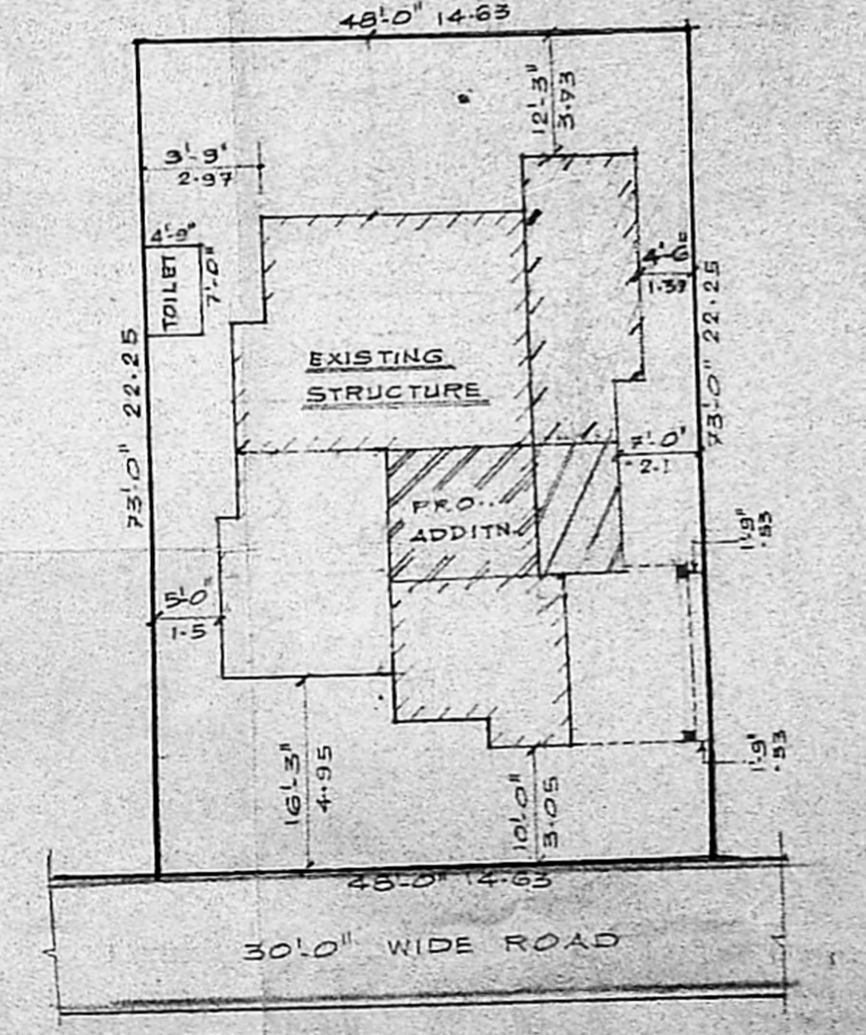

SITE PLAN
SCALE: 1" = 16'-0"

PLAN SHOWING THE PROPOSED ADDITIONAL CONSTRUCTION IN II FLOOR AT PLOT No.4561, A.A.NAGAR MADRAS - 40

SCALE: 1"=8'-0" OR 1:100
 DIVISION No.75

SPECIFICATION:
 FOUNDATION : FOUNDATION CONC. 1:2:4 USING 40 MM H.B.G. METAL
 BRICK WORK : BRICK WORK IN C.M. 1:5 USING STOCK BRICKS
 PLASTERING : PLASTERING IN C.M. 1:4 12 MM THICK FOR WALLS AND CEILING ETC.
 LINTEL & SUN-SHADE : R.C.C. 1:2:4; LINTEL 15CM PROJN. EITHER END AND 15CM THICK R.C.C. SUN-SHADE 2'0" PROJECTION FROM THE WALL 3" THICK.
 ROOFING : R.C.C. ROOFING 1:2:4; 4/8" THICK WITH NECESSARY REINFORCEMENT
 FLOORING : FLOORING IS OF MOSAIC FLOORING USING MOSAIC TILES OVER 1:2:4 CEMENT CONC. 3" THICK
 WOOD-WORK : WOOD-WORK IS OF WELL SEASONED COUNTRY WOOD FOR JOINERIES
 PAINTING : PAINTING IS OF READY MIXED PAINT TWO COATS OVER ONE COAT OF PRIMER.
 WHITE WASHING : WHITE WASHING IS OF SHEL-LIME ONE COAT AND TWO COATS OF COLOUR DISTEMPERING.
 ASSUME ANY OTHER MISSING DATA SUITABLY

JOINERY DETAILS:		REFERENCE
D: DOOR	3'-3" x 6'-6" 1.0 x 1.88	PROPOSAL
D: DOOR	3'-0" x 6'-0" 0.9 x 1.8	ROAD
D: DOOR	2'-6" x 6'-0" 0.75 x 1.8	BOUNDARY
W: WINDOW	6'-0" x 4'-6" 1.8 x 1.37	EXISTING
W: WINDOW	5'-0" x 4'-6" 1.5 x 1.37	DEMOLITION
W: WINDOW	3'-0" x 4'-6" 0.9 x 1.37	
V: VENTILATOR	2'-0" x 1'-6" 0.6 x 0.48	
J: JALY WORK		

V. Srinivasulu L.C.E.
 Asst. Executive Engineer (Retail)
 Consulting Civil Engineer.
 REGD. No. 270.
 CLASS I LICENSED SURVEYOR
 CORPORATION OF MADRAS
 No. 60, Valluvar Road,
 ANIMBAKKAM, MADRAS-40
 LICENCED SURVEYOR