



TOPO PLAN
not to scale

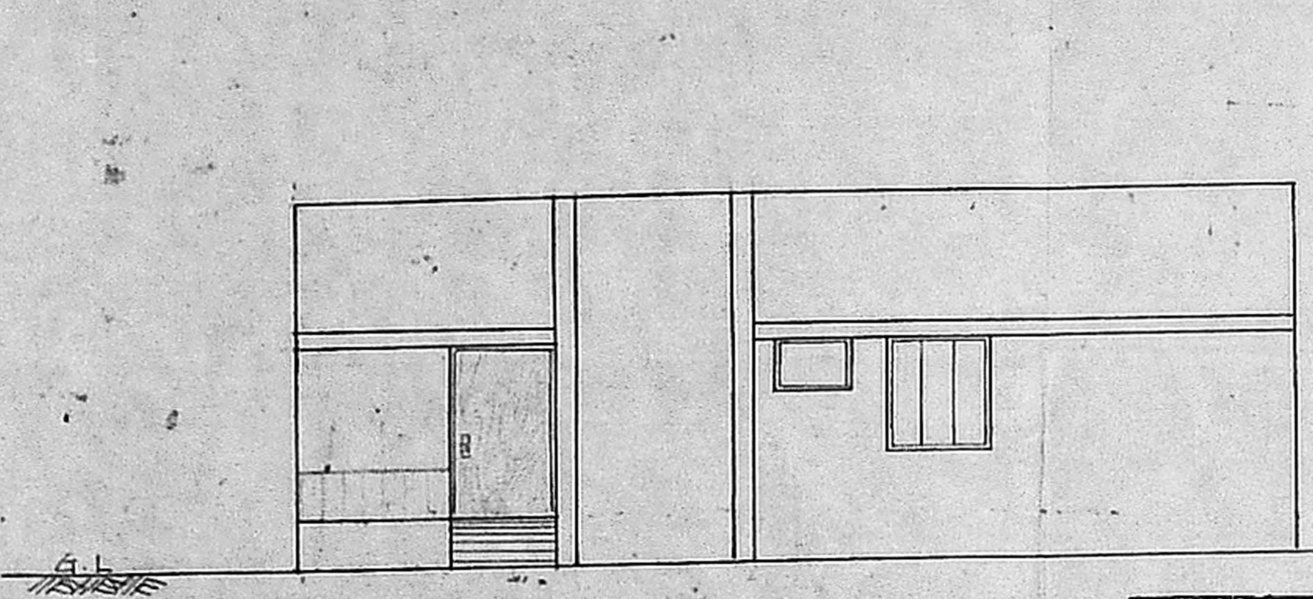

ELEVATION


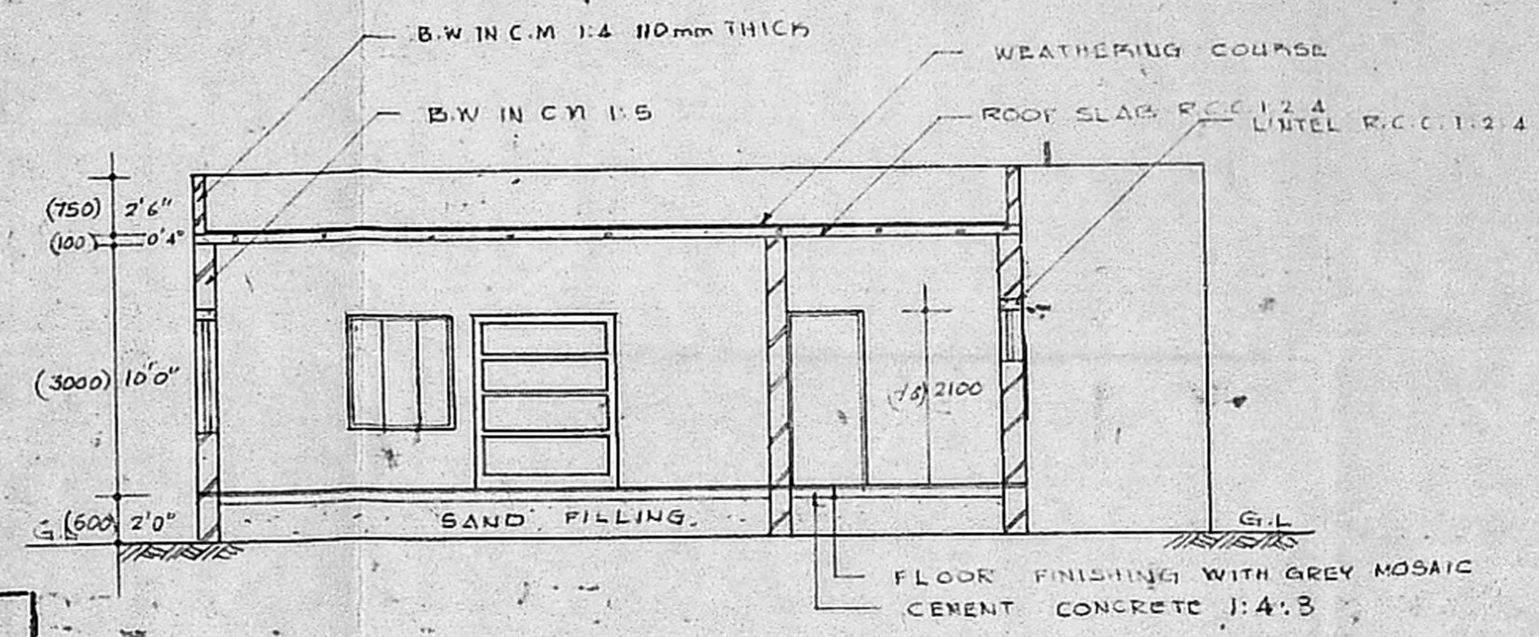


CROSS SECTION-XX


Planning Permit No. A/1483/90
APPROVED
 SUBJECT TO THE CONDITIONS IN THIS OFFICE LETTER.
 No. A2/1993/35/90 Date 15.11.90
 o/c. S. Jagan
 15.11.90
 FOR MEMBER SECRETARY
 MADRAS METROPOLITAN
 DEVELOPMENT AUTHORITY
 MADRAS - 600 008.

JOINERY DETAILS

D1	T.W. FLUSH DOOR	4'0" x 7'0"
D2	T.W. FLUSH DOOR	3'0" x 7'0"
D3	T.W. PANELLED DOOR	3'0" x 7'0"
W1	T.W. GLAZED WINDOW	8'0" x 4'6"
W2	T.W. GLAZED WINDOW	6'0" x 3'0"
W3	T.W. GLAZED WINDOW	4'0" x 4'6"
V	T.W. VENTILATOR	3'0" x 2'0"

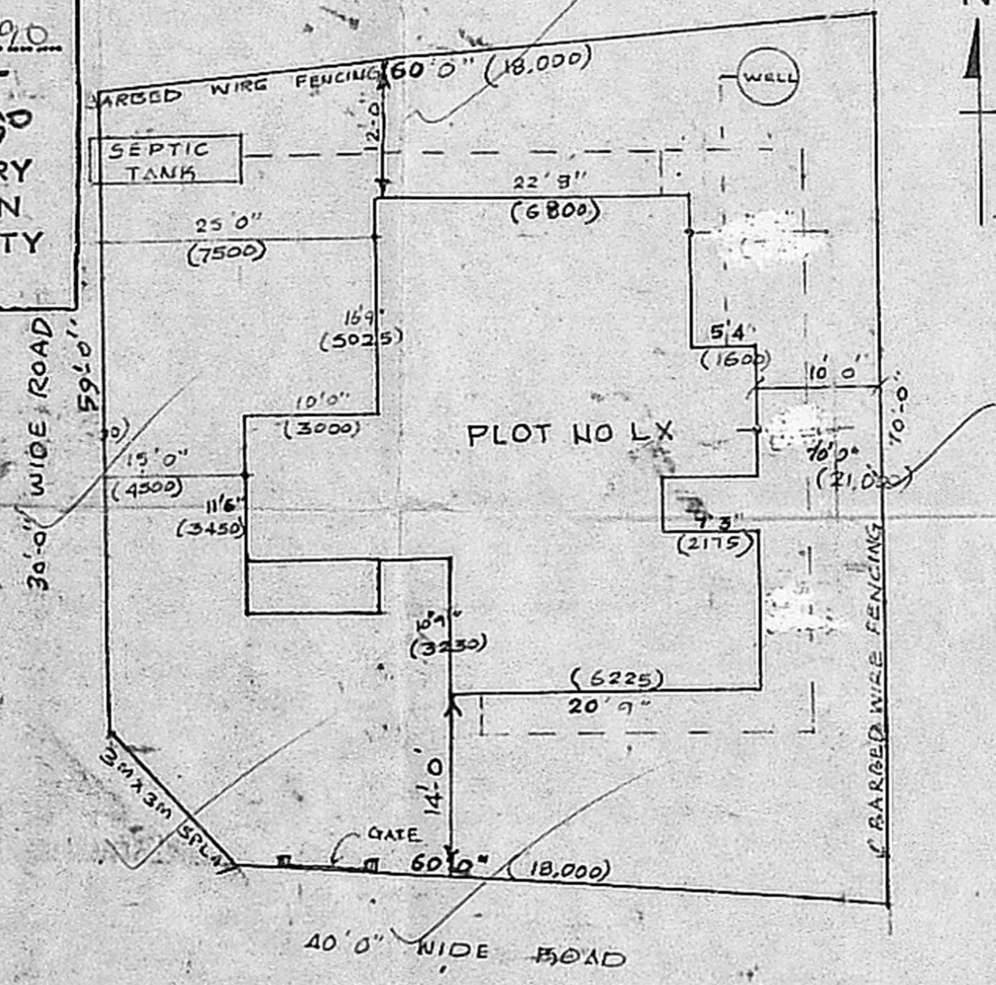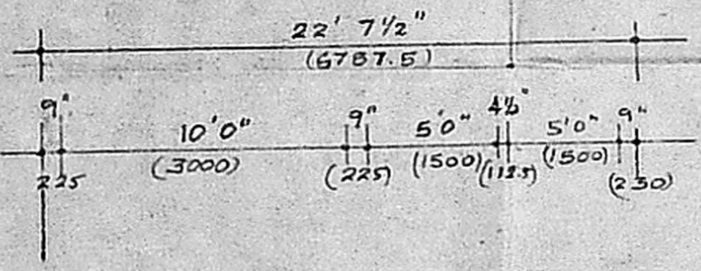

SITE PLAN
scale 1:200

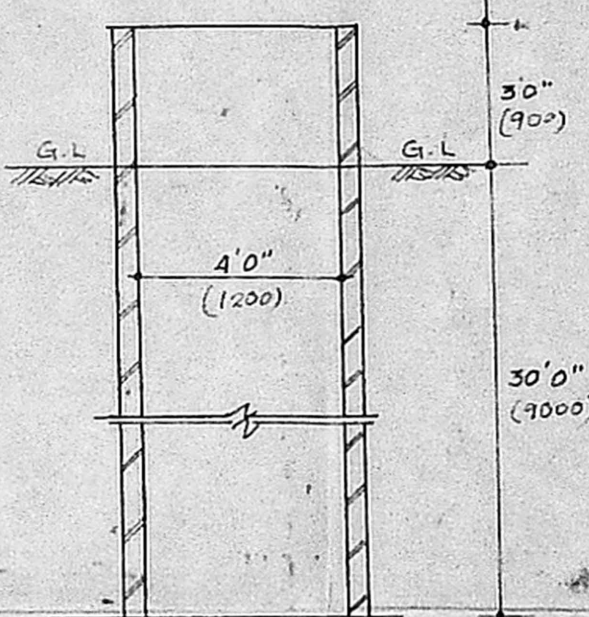


CROSS SECTION OF WELL
scale 1:50

PLOT AREA	-	3870 sq. ft
PLINTH AREA	-	980 sq. ft
FLOOR SPACE INDEX	-	1:0.25
PLOT COVERAGE	-	0.25


PROPOSED BUILDING	<input type="checkbox"/>
PLOT BOUNDARY	<input type="checkbox"/>
WATER SUPPLY LINE	<input type="checkbox"/>
SEWAGE LINE	<input type="checkbox"/>
ROADS	<input type="checkbox"/>

PROPOSED RESIDENTIAL BUILDING
 AT PLOT NO LX, SURVEY NO 19/1A,
 OKKIAM THORAIPAKKAM VILLAGE,
 SANDAPET TALUK, CHENGAI ANNA DIST.


SCALE - 1:100 DATE - 10.7.90

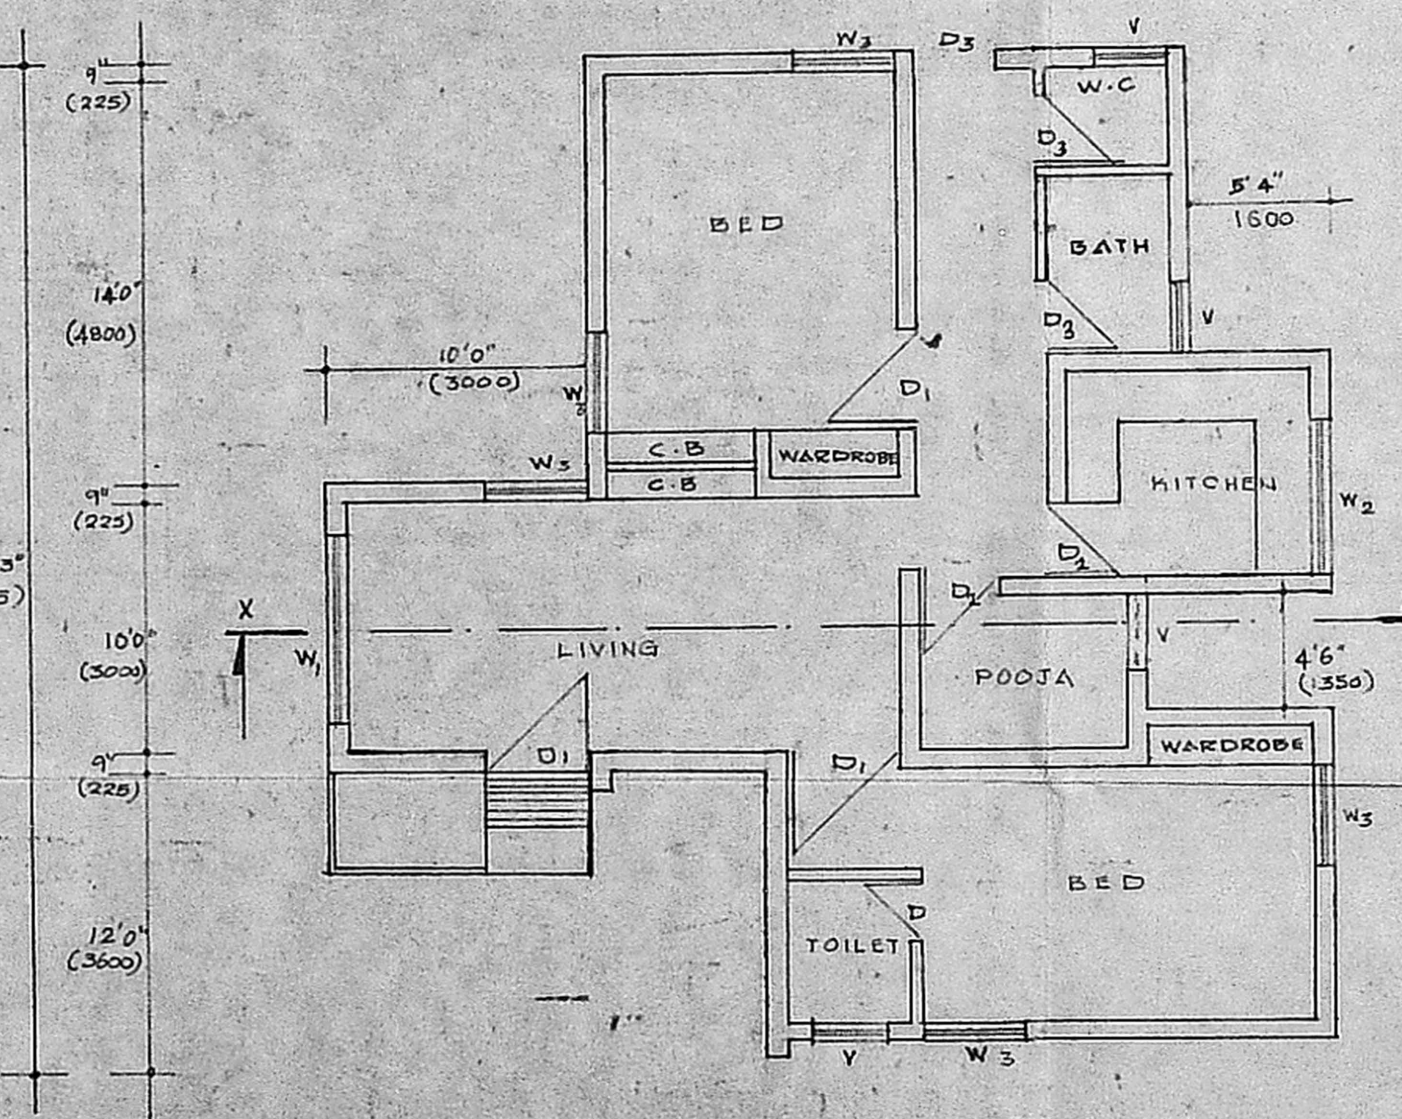


PLAN

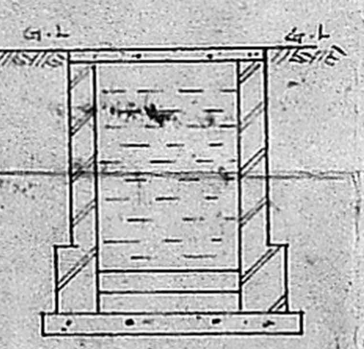

SECTION-AA

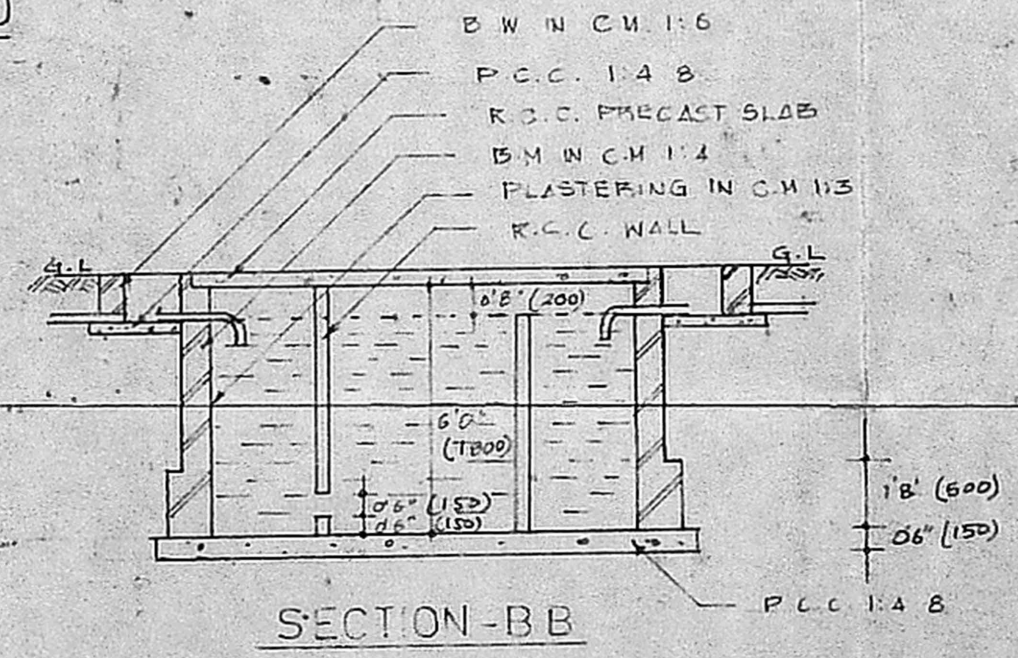

SECTION-BB

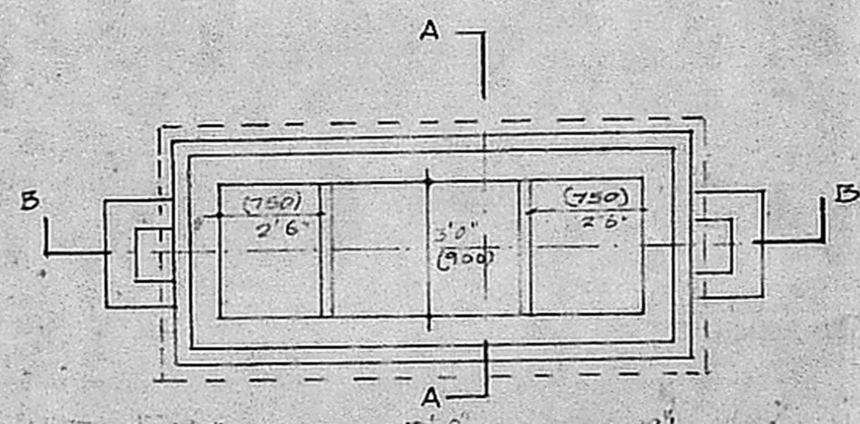

PLAN scale 1:60

சு. சுகுமாரகிருஷ்ணன்
 SIGNATURE OF OWNER

M. ARUMUGAM
 B.I.S.E.(C), A.M.I.E. AMPAL
 LICENSED SURVEYOR
 CORPORATION OF MADRAS,
 NO. 1, FIRST STREET,
 GOPALAPURAM, MADRAS-60
 Phone: 479259