



N ELEVATION

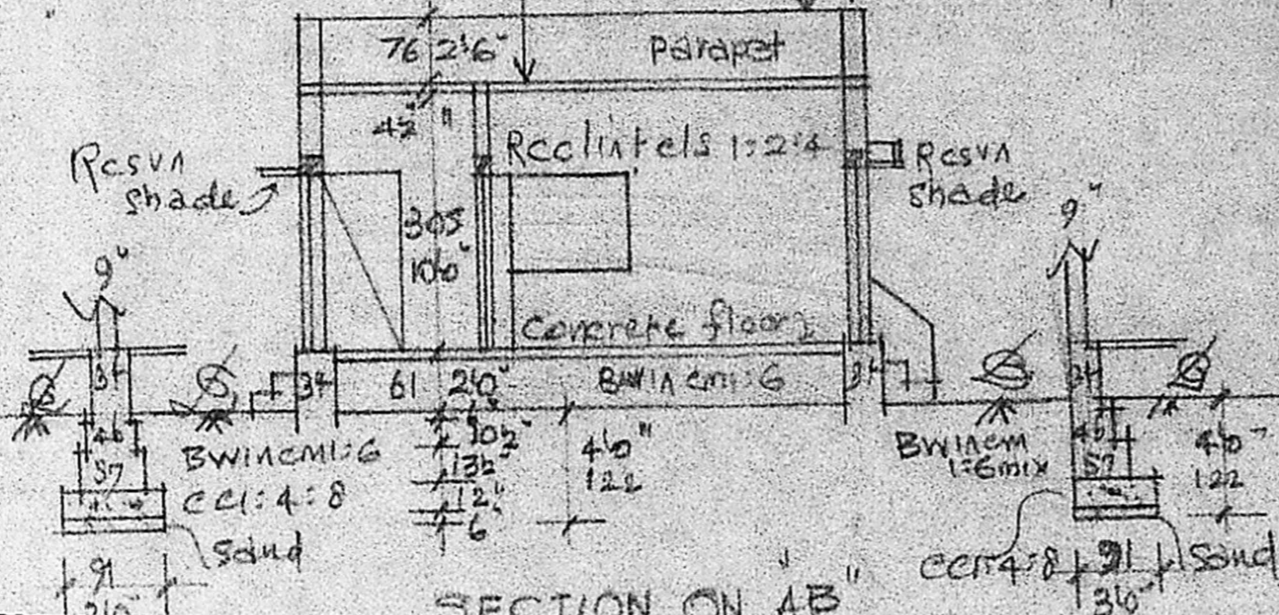

SECTION ON AB

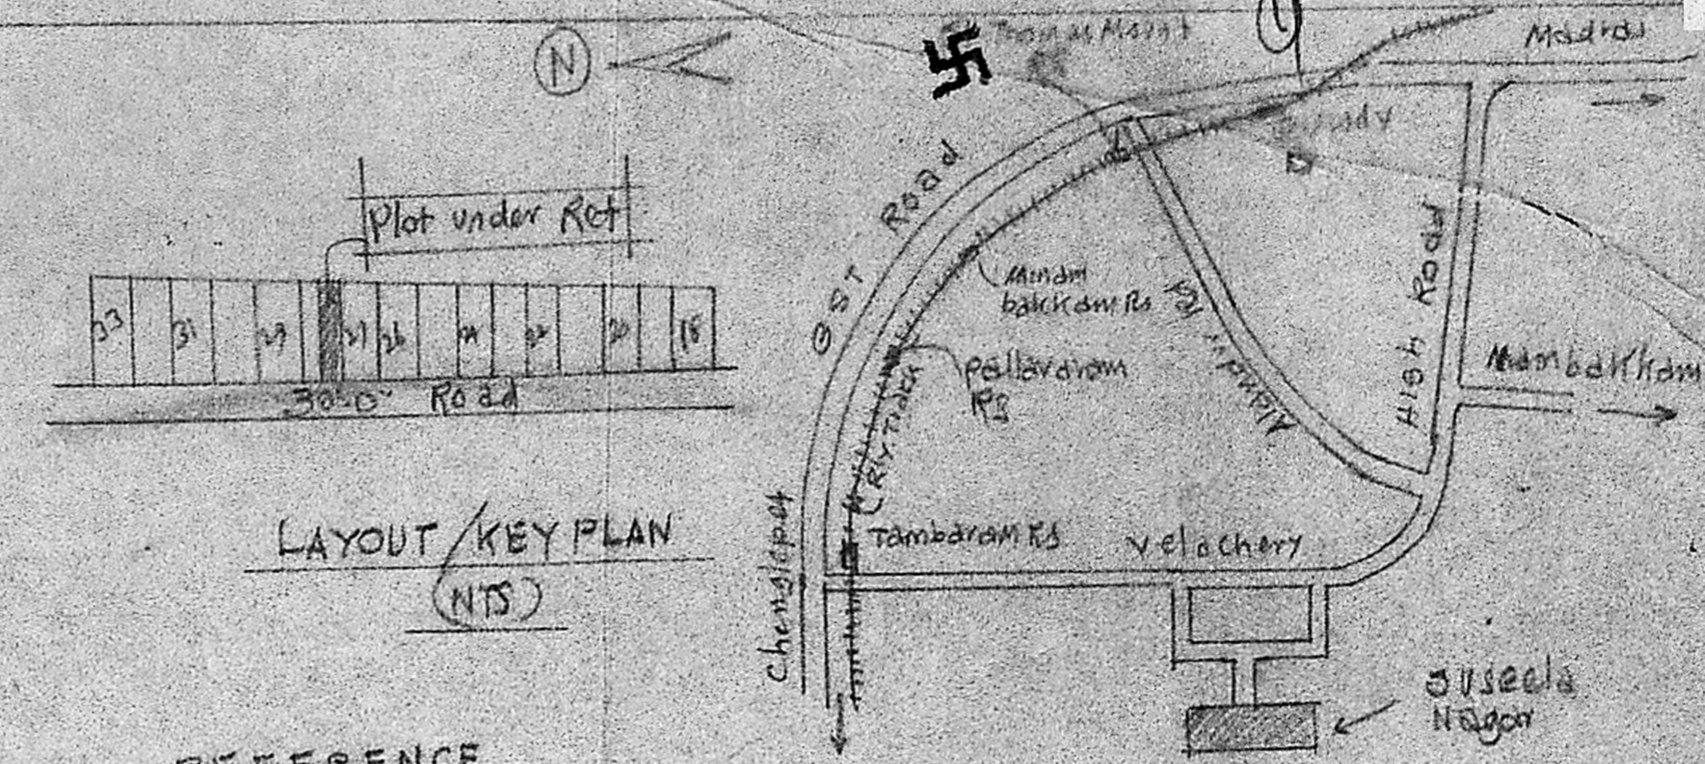

LAYOUT KEY PLAN (N/S)

Planning Permit No. A/1611/90

APPROVED

SUBJECT TO THE CONDITIONS IN THIS OFFICE LETTER.

No. A2/20967/90 Date 4-12-90


FOR MEMBER SECRETARY
MADRAS METROPOLITAN
DEVELOPMENT AUTHORITY
MADRAS - 600 008.

REFERENCE


D DOOR	3'3" x 6'6"	99 x 198
DI "	2'6" x 6'6"	76 x 198
W WINDOW	3'0" x 4'6"	91 x 137
WI "	5'6" x 4'6"	152 x 137
V VENTILATOR	3'0" x 2'6"	91 x 61

PLAN OF PRO. BUILDING AT PLOT NO. 28-A OF SUSEELA NAGAR LAYOUT IN S.10/49/1 & 49/2A OF 176, VENGALVASAL VILLAGE, SAIDAPET TO, CHENGLEPET DIST. FOR MR. N. VIJAYAKRISHNAN, ST. THOMAS MOUNT PANCHAYAT UNION SCALE 1" = 8'0" OR 1:60.


Plot Area: 2400 sqft 223 sqm
Plinth Area: 4075 sqft 37.81 sqm
Open space: 1993 sqft 185.19 sqm

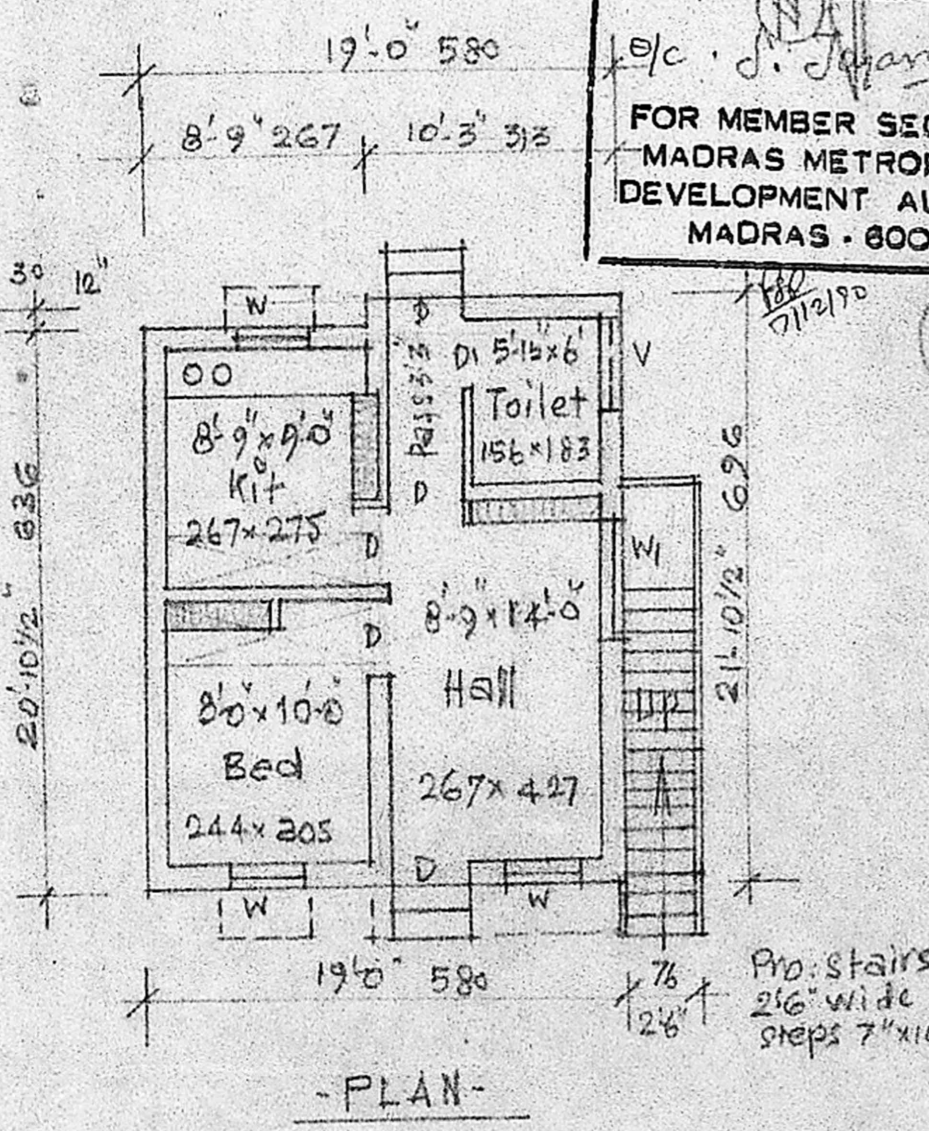


-PLAN-

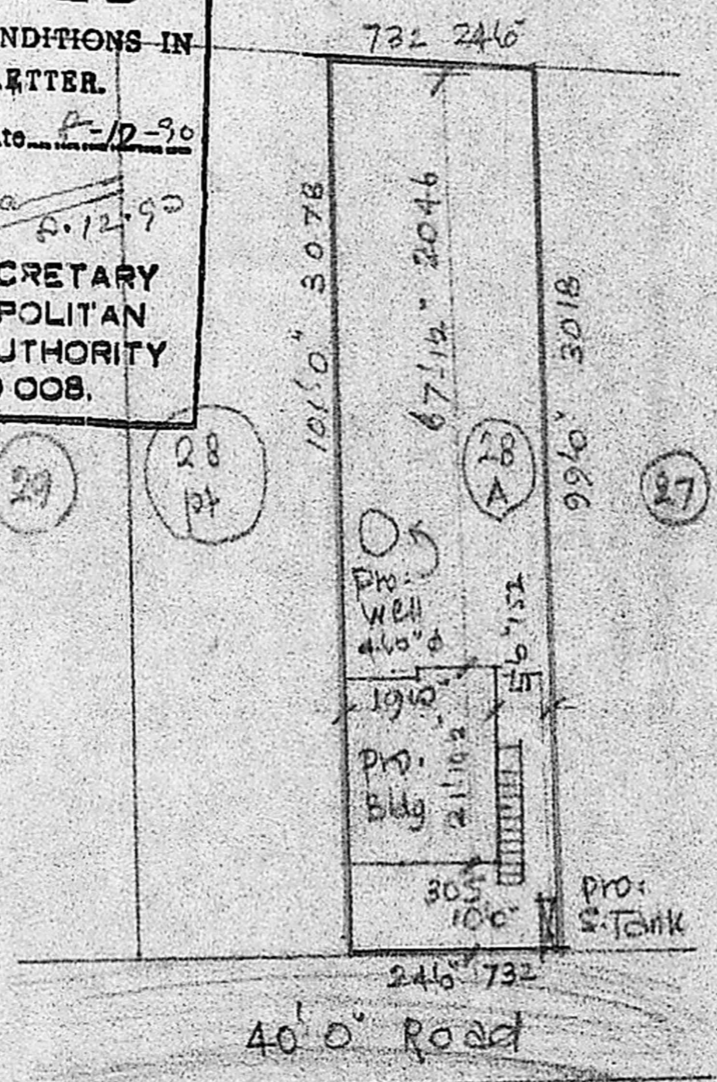

SITE PLAN
Scale: (1" = 24'0") 1:200

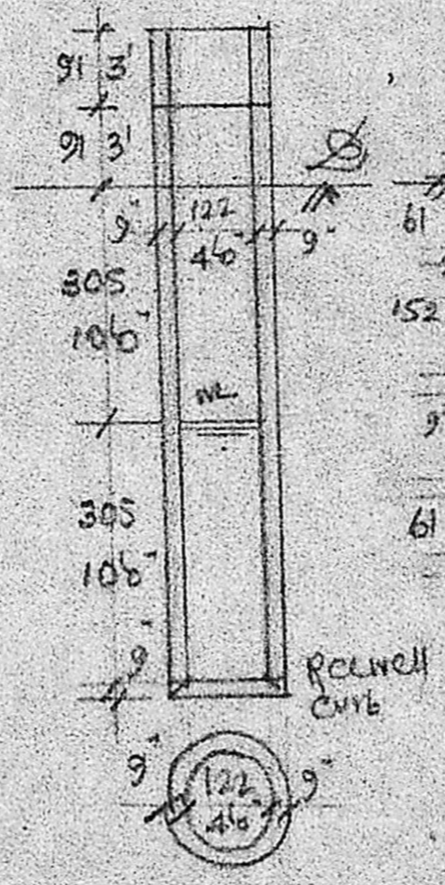

PLAN & SEC. OF WELL

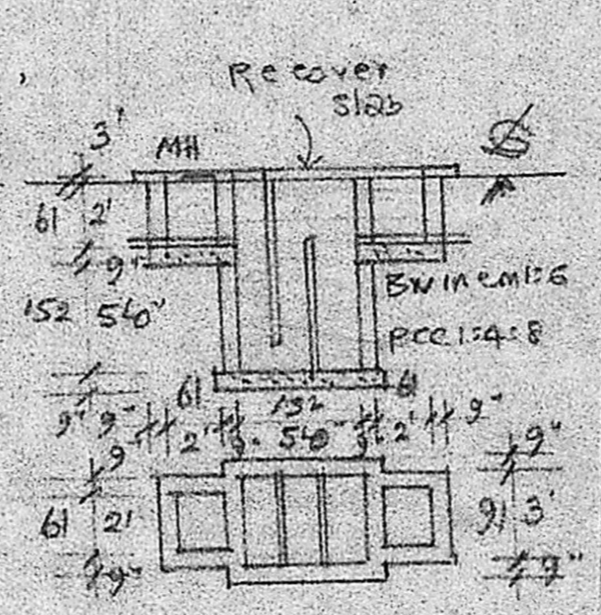

PLAN & SEC. OF SEP. TANK

M. K. SRINIVASAN LCE,
CONSULTING ENGINEER,
LICENSED SURVEYOR
CORPORATION OF MADRAS
Licence No: 22
29, RANGINATHAN STREET,
Opp: to Mambalam ly Star on
T. NAGAR MADRAS-17
Phone Off: 444673 Res: 44144

Engineer