

Plan Showing The Proposed Construction Of A House In Plot No. 34, In S.No. 227/1AT, Of No. 20, Thiruniravur Village, Sriperumbudur Taluk, Chengai Anna District.

Scale - 1" = 8' - 0"

Reference

- DOOR - D - 3'-3" x 6'-6" - 1.00 x 1.98m
- DOOR - D1 - 3'-0" x 6'-6" - 0.92 x 1.98
- DOOR - D2 - 2'-6" x 6'-6" - 0.76 x 1.98
- WINDOW - W1 - 6'-0" x 4'-0" - 1.83 x 1.22
- WINDOW - W2 - 4'-9" x 4'-0" - 1.45 x 1.22
- WINDOW - W3 - 4'-0" x 4'-0" - 1.22 x 1.22
- WINDOW - W4 - 4'-0" x 3'-0" - 1.22 x 0.92
- VENTILATOR - V - 3'-3" x 1'-6" - 1.00 x 0.50
- WINDOW - W5 - 3'-0" x 3'-0" - 0.92 x 0.92
- VENTILATOR - V1 - 2'-6" x 1'-6" - 0.76 x 0.50

Note

	SFT	SQ.M.
PLOT AREA	2400	223
PLINTH AREA	1000	93
CARPET AREA	837	78

Staircase Details

WIDTH - 3'-0" - 0.92m
 TREAD - 0'-10" - 0.25m
 RISE - 0'-7" - 0.18m

Colour Index

EXG. ROAD SHOWN THUS
 PRO. WORK SHOWN THUS
 BOUNDARY LINE SHOWN THUS
 DRAINAGE LINE SHOWN THUS


Rao Engineering Consultancy Services
 NO. 24, MUNICIPAL BUILDING, SHUNMUGAM ROAD, WEST TAMBARAM, M545.

Drawing No. 31/3/90


Owner: E. Ramesha Babu

C. A. VASUDEVA BABU, Dip. C.E. AFFILIATE (L.C.E.)
 L.I.C. PANEL VALUER
 PANEL ENGINEER/VALUER FOR S.B.I., I.O.B., P.N.B. & GEN. INSURANCE COMPANIES, LICENSED SURVEYOR FOR MADRAS CORPORATION (No. 221), TAMBARAM & ALAUR MUNICIPALITIES, OFF: 24, MUNICIPAL BUILDINGS, SHANMUGAM ROAD, TAMBARAM, MADRAS-600045.
 Phone: Off: 401957, Res: 403679


Licensed Surveyor

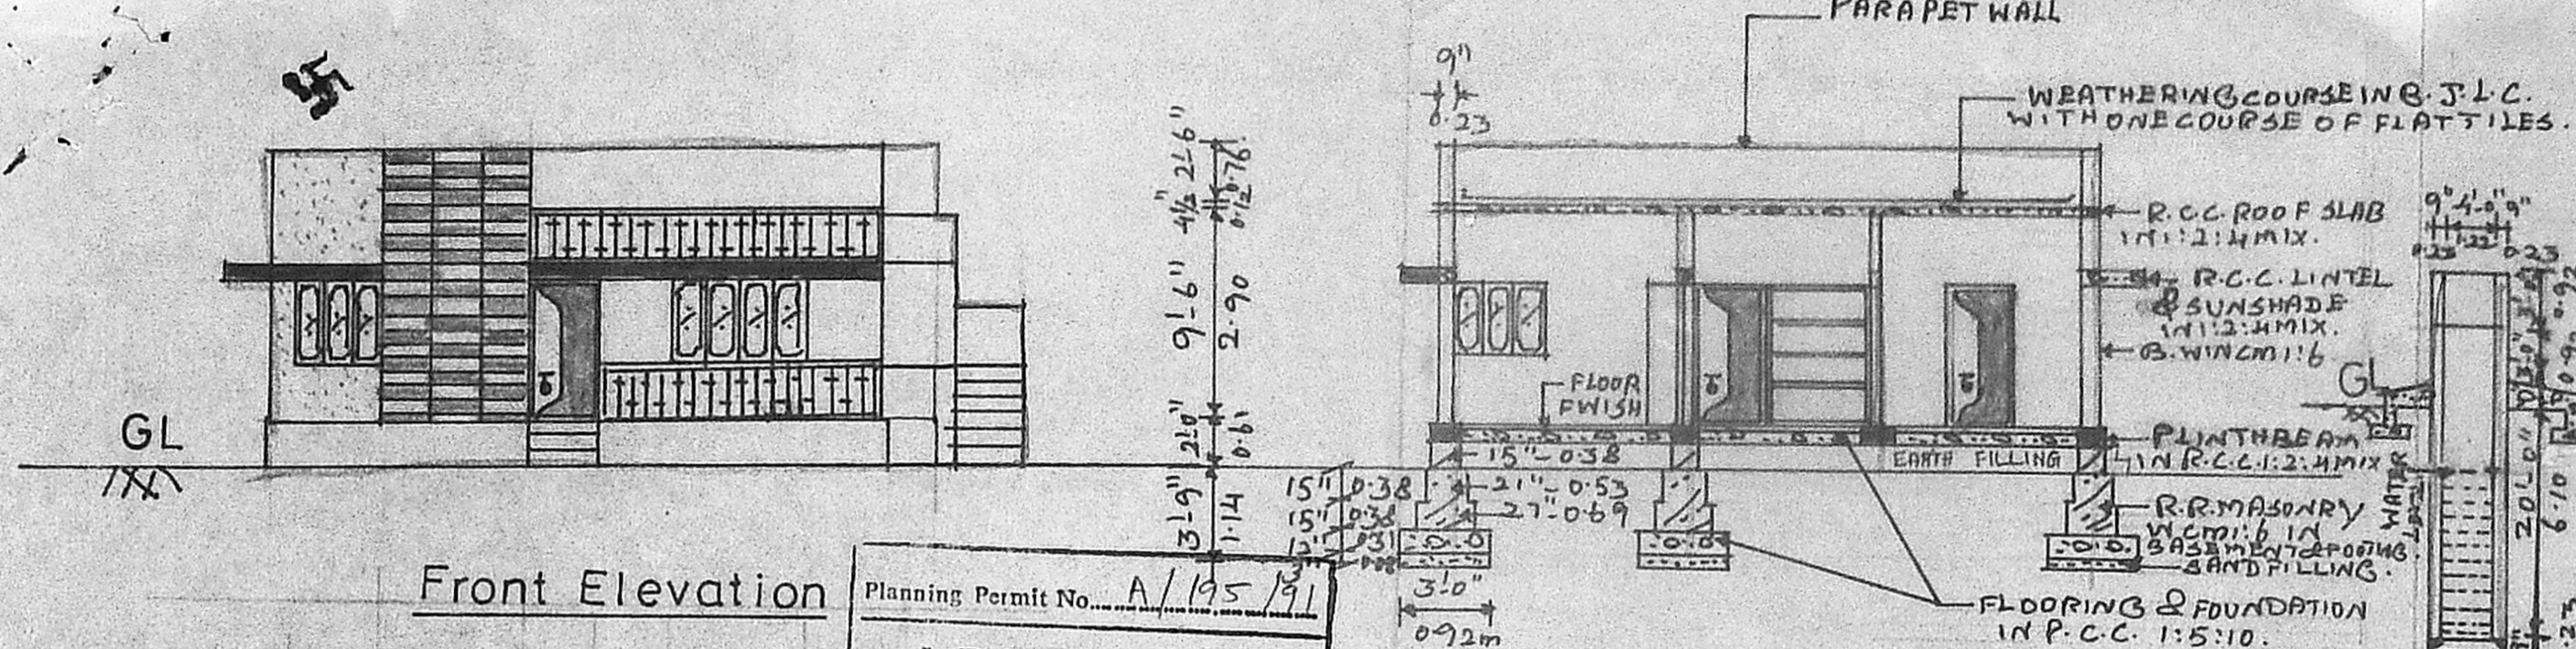


Planning Permit No. A/195/91
APPROVED
 SUBJECT TO THE CONDITIONS IN THIS OFFICE LETTER.
 No. A2/21787/90 Date: 22-2-91
 FOR MEMBER SECRETARY
 MADRAS METROPOLITAN DEVELOPMENT AUTHORITY
 MADRAS - 600 008.

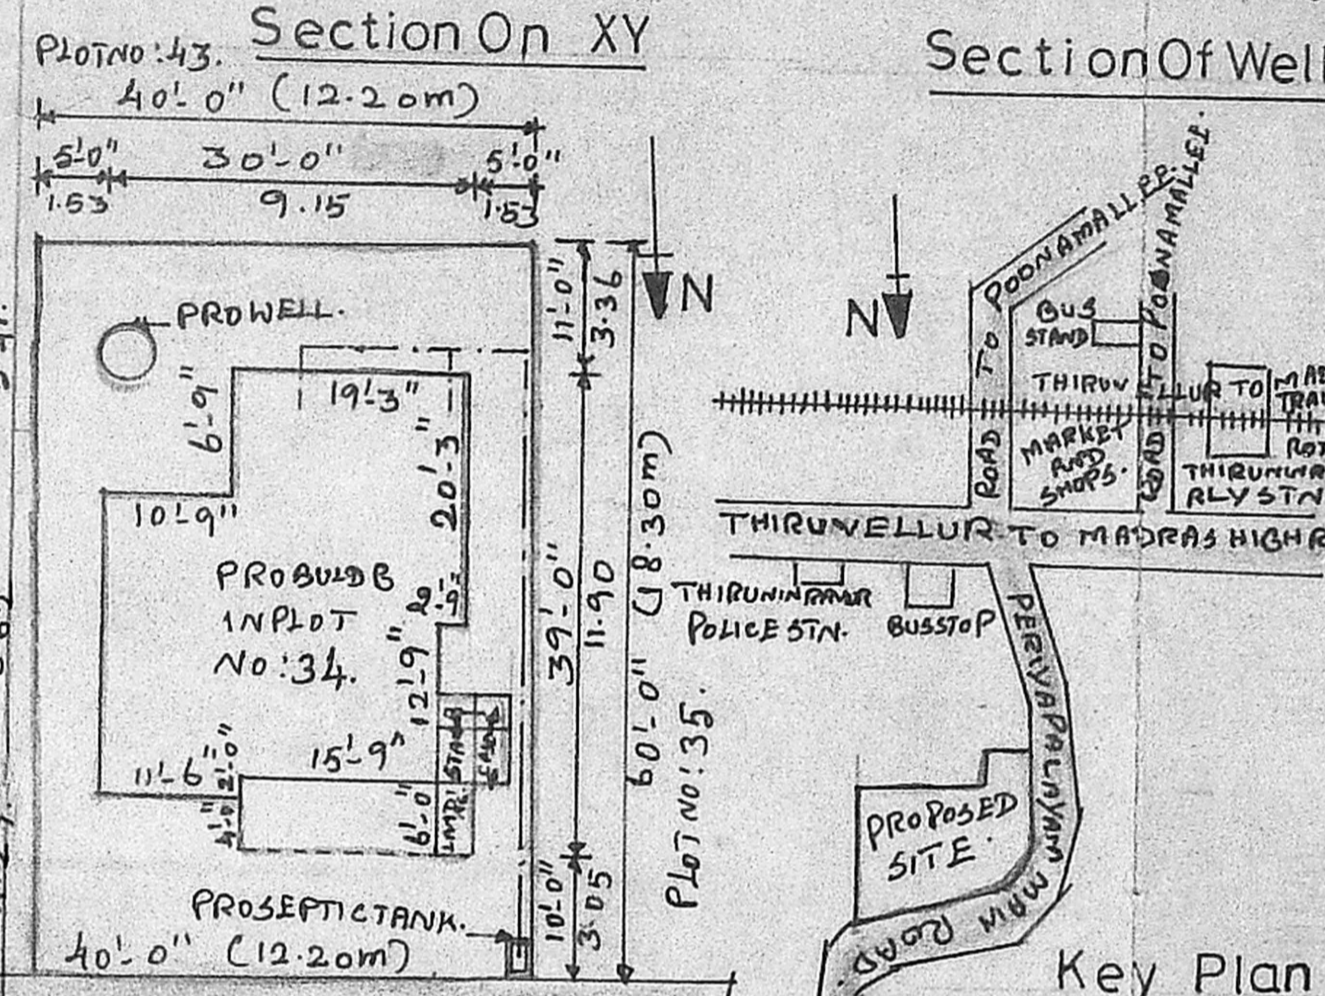


Site Plan

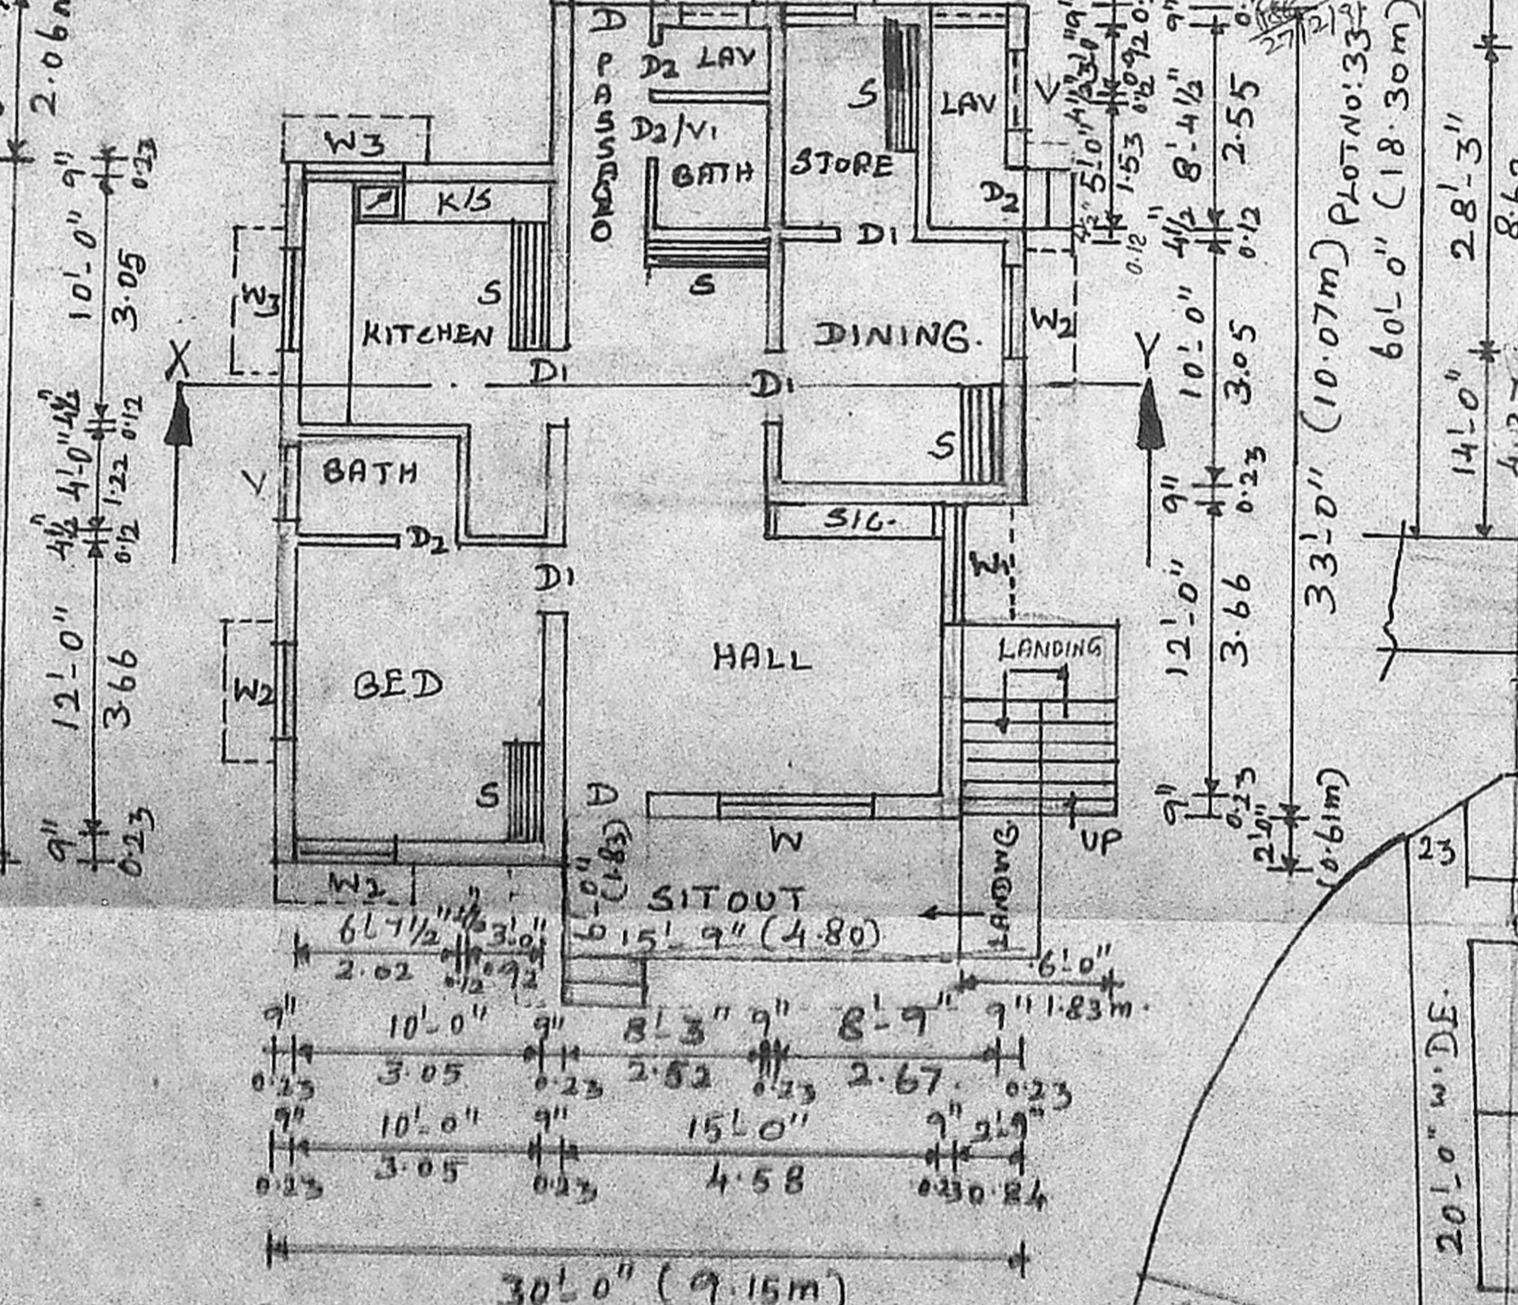

Ground Floor Plan

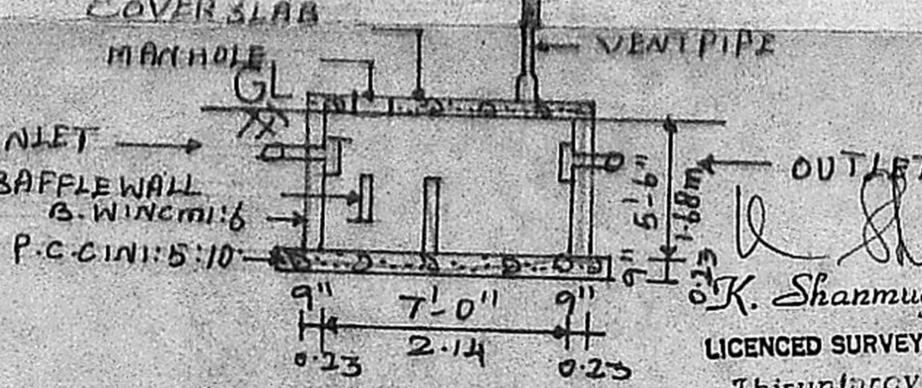

Section Of Septic Tank

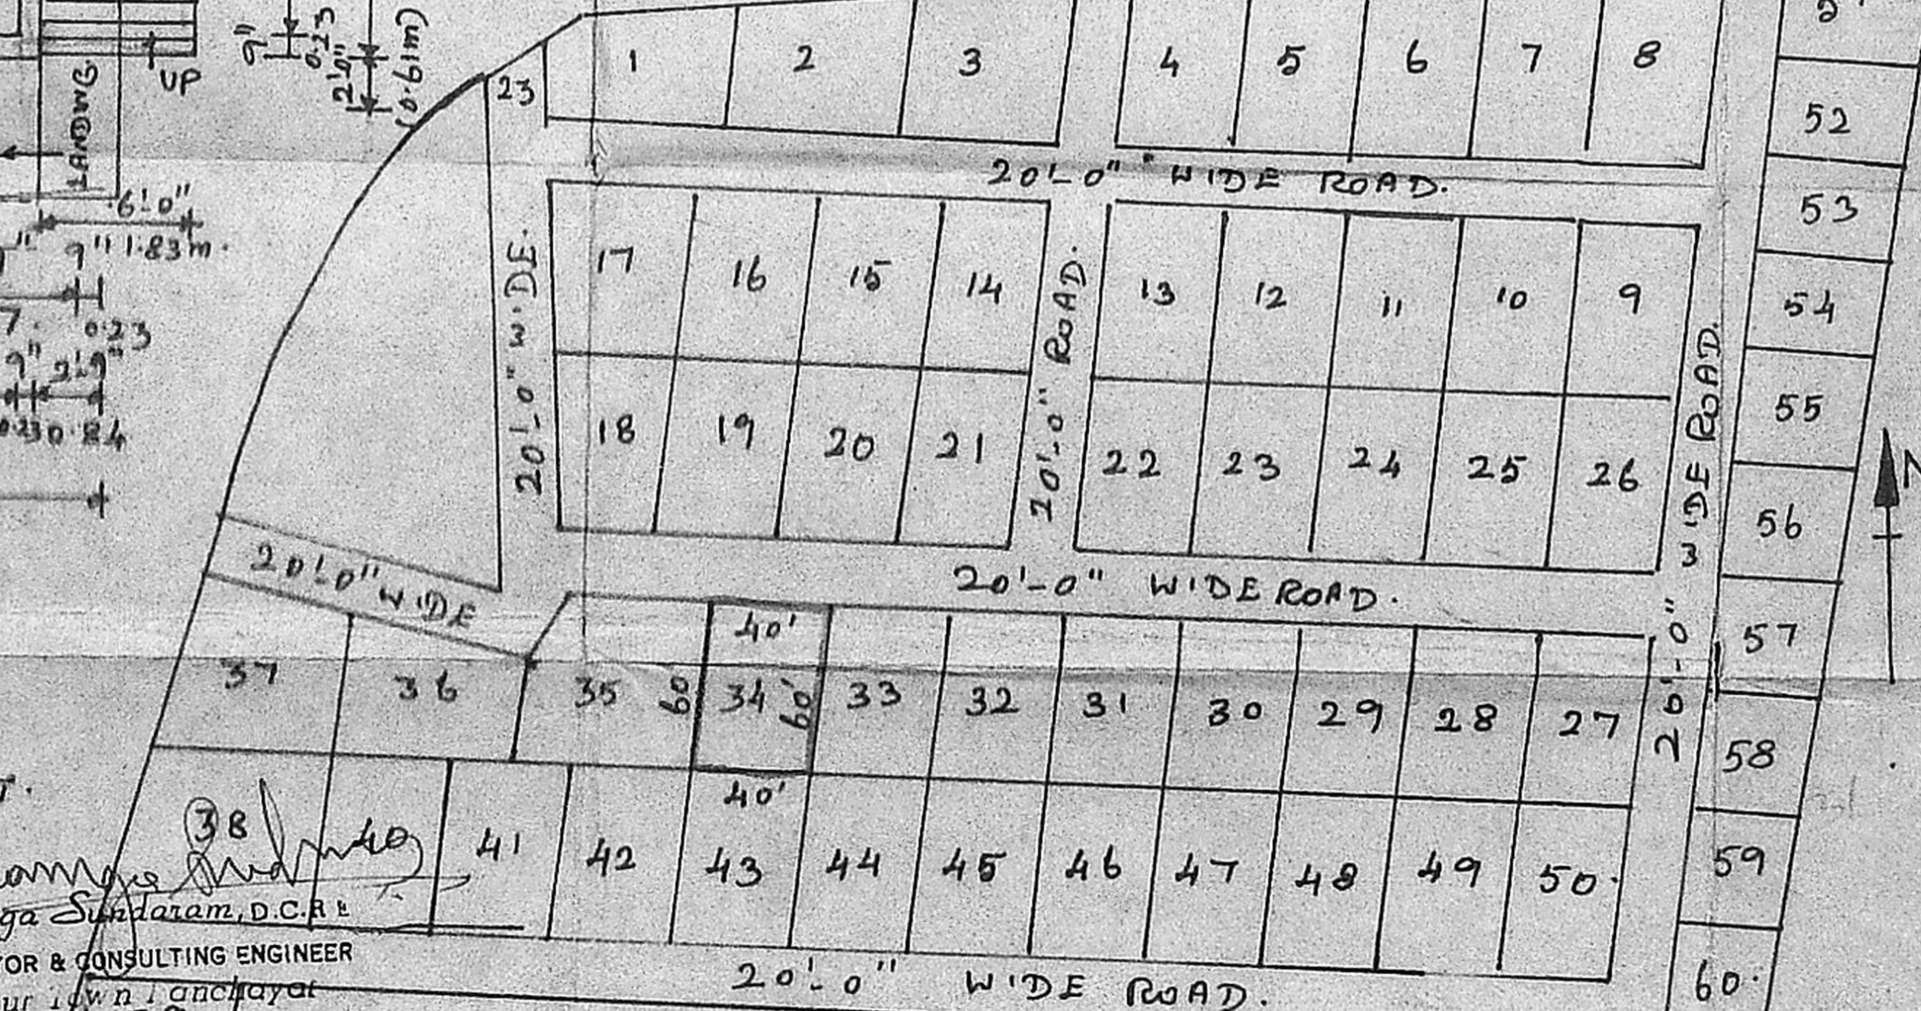

Layout Plan

K. Shanmuga Sundaram, D.C.E.
 LICENCED SURVEYOR & CONSULTING ENGINEER
 Thiruniravur, P.O. N. Anchayal
 369, M. T. H. Road
 Thiruniravur, R. S-602 024