




FRONT ELEVATION

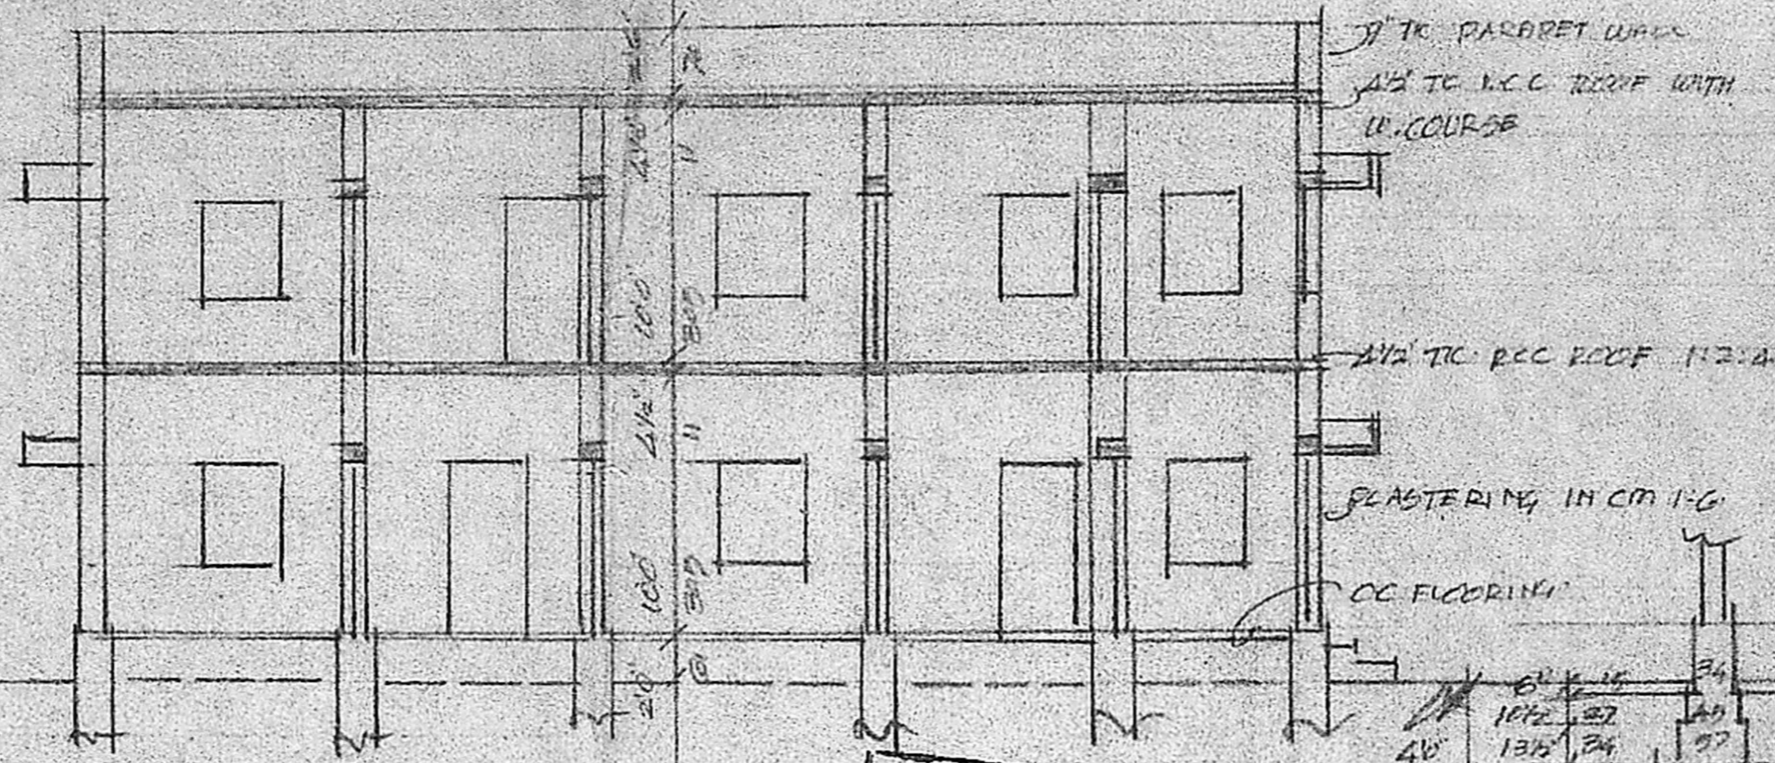


SECTION AB

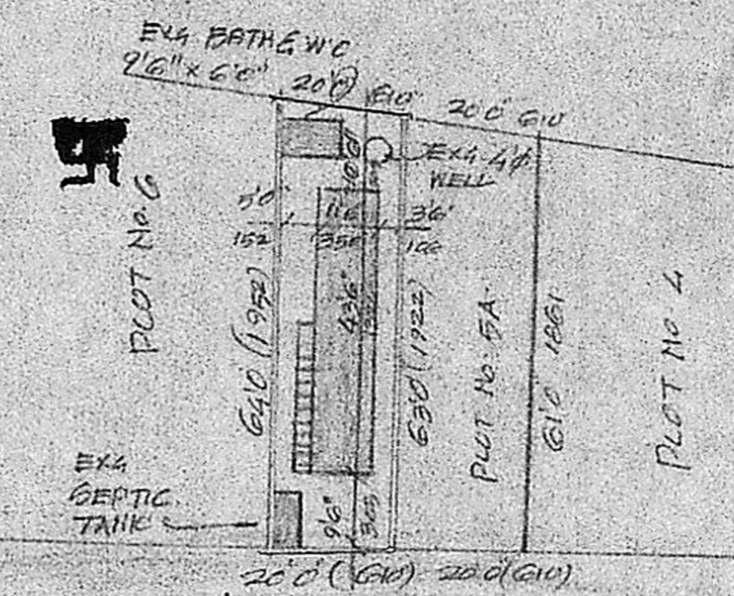

SITE PLAN SCALE 1"=32' (1:1000)

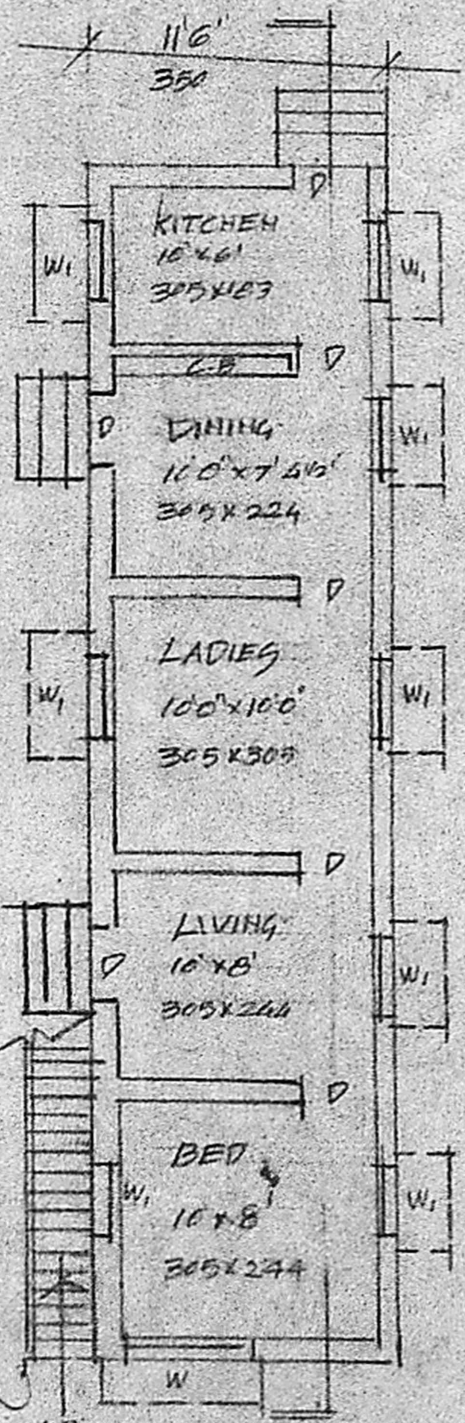


EXG. GROUND FLOOR PLAN

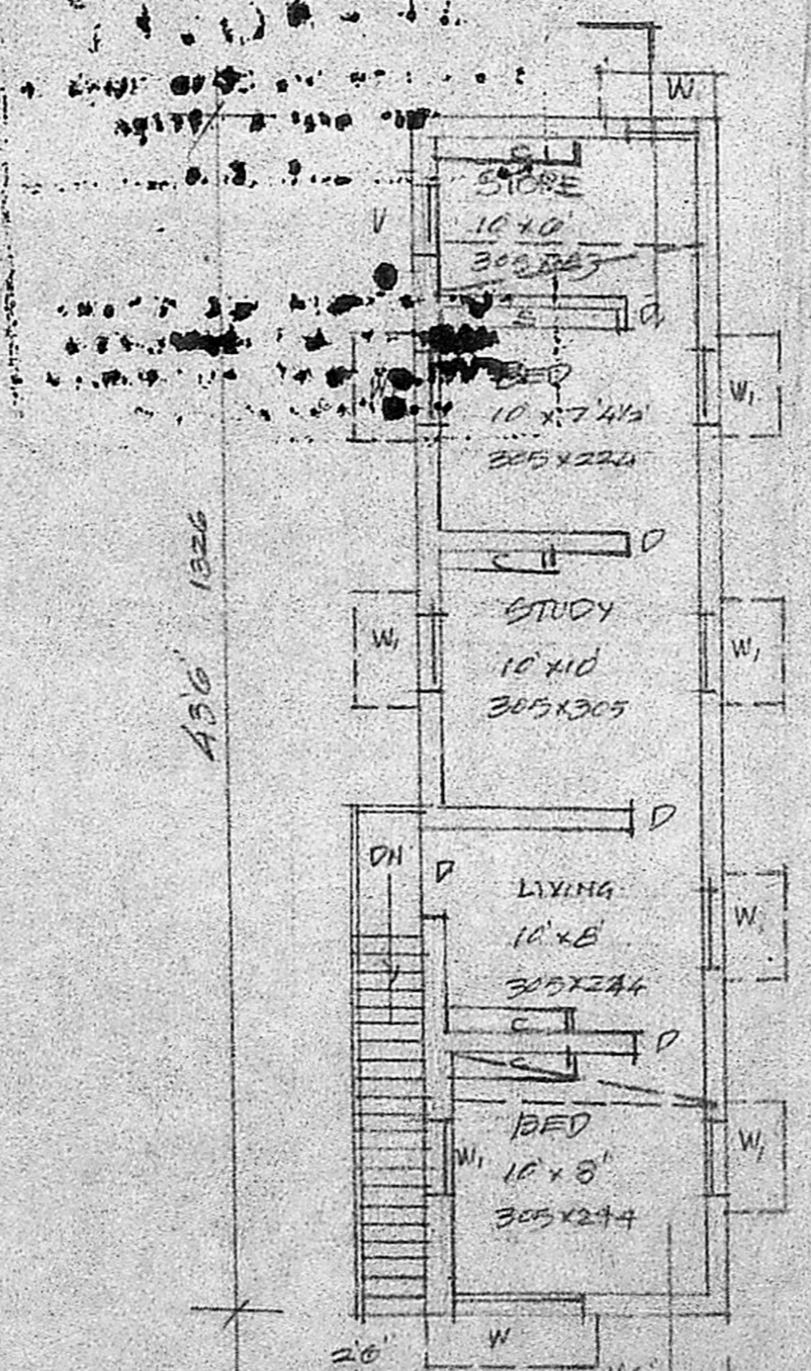

PRO. FIRST FLOOR PLAN

Planning Permit No. A/1616/90
APPROVED
 SUBJECT TO THE CONDITIONS IN THIS OFFICE LETTER No. AA/21987/90
 S. Jayaram
 FOR MEMBER SECRETARY
 MADRAS METROPOLITAN DEVELOPMENT AUTHORITY
 MADRAS - 600 008.

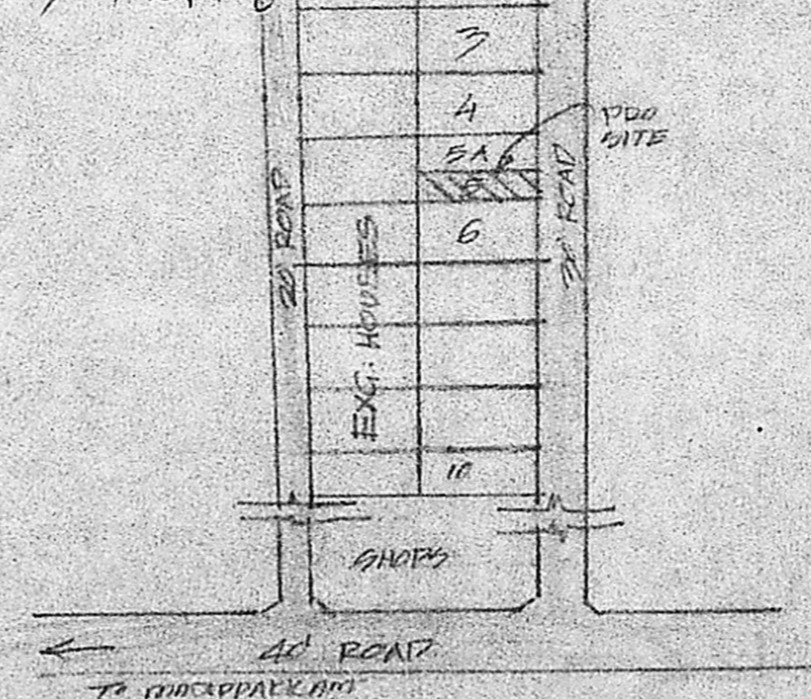

KEY PLAN

PREVIOUS SANCTION PLAN No. D.T. 16.4246/82
 DATED 20-5-82
 ST. THOMAS MOUNT PANCHAYAT UNION

SCHEDULE OF JOINERY

D. DOOR	33" x 66"	110 x 200
D. " "	26" x 66"	76 x 200
W. WINDOW	50" x 40"	152 x 127
W. " "	30" x 40"	91 x 122
V. VENTILATOR	30" x 20"	91 x 51

STATEMENT OF AREA

PLOT AREA	1200 SFT	117.0 M ²
EXG. GROUND FLOOR AREA	557 SFT	51.7 M ²
PRO. FIRST FLOOR AREA	500 SFT	46.5 M ²
OPEN SPACE	703 SFT	65.3 M ²

SCALE 1"=60' 1"=100'
 PRO. ADDITIONAL CONSTRUCTION TO THE EXG. BLDG. IN FIRST FLOOR AT PLOT No. 5
 S.No. 85/2, ULLAGARAN VILLAGE SAIDAPET TALUK, CHINGLEPUT DISTRICT
 APPROVED LAYOUT LPD/M/PDTP No. 76/74
 DOORING G. I STREET, VIGNESWARA NAGAR
 FOR MR. S. RAMJI

A. Arunachalam
 A. ARUNACHALAM, C.C.E.
 CORPORATION LICENSED SURVEYOR
 ALANDUR AMBATUR, TOWNSHIP (L.S.N.O.)
 2, KALAIANAR KARUNANIDHI ROAD,
 SALIGRAM-M, MADRAS-33.

ENGINEER