




FRONT ELEVATION.

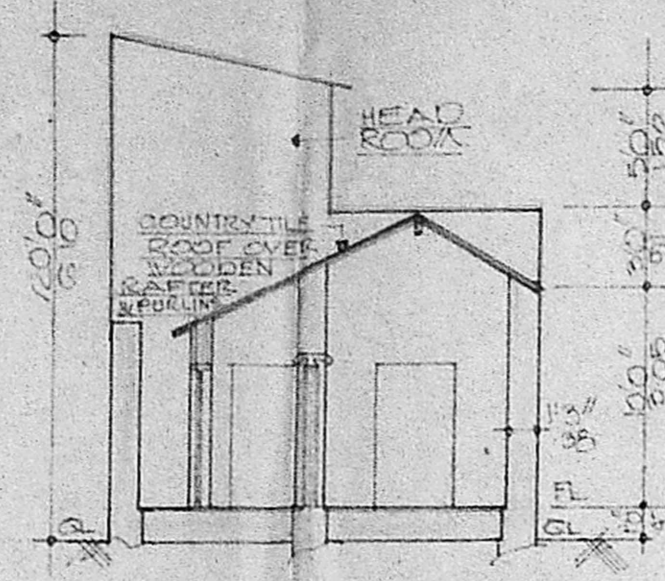

SECTION ON X X

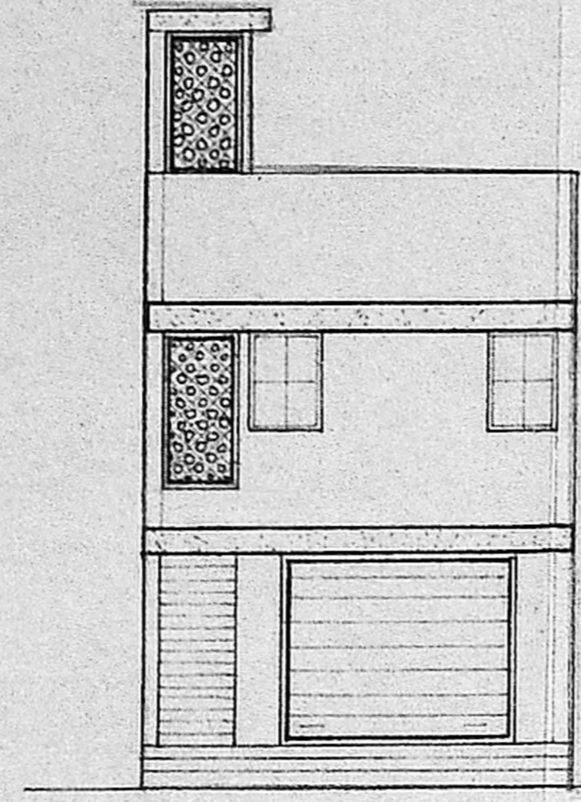

FRONT ELEVATION.

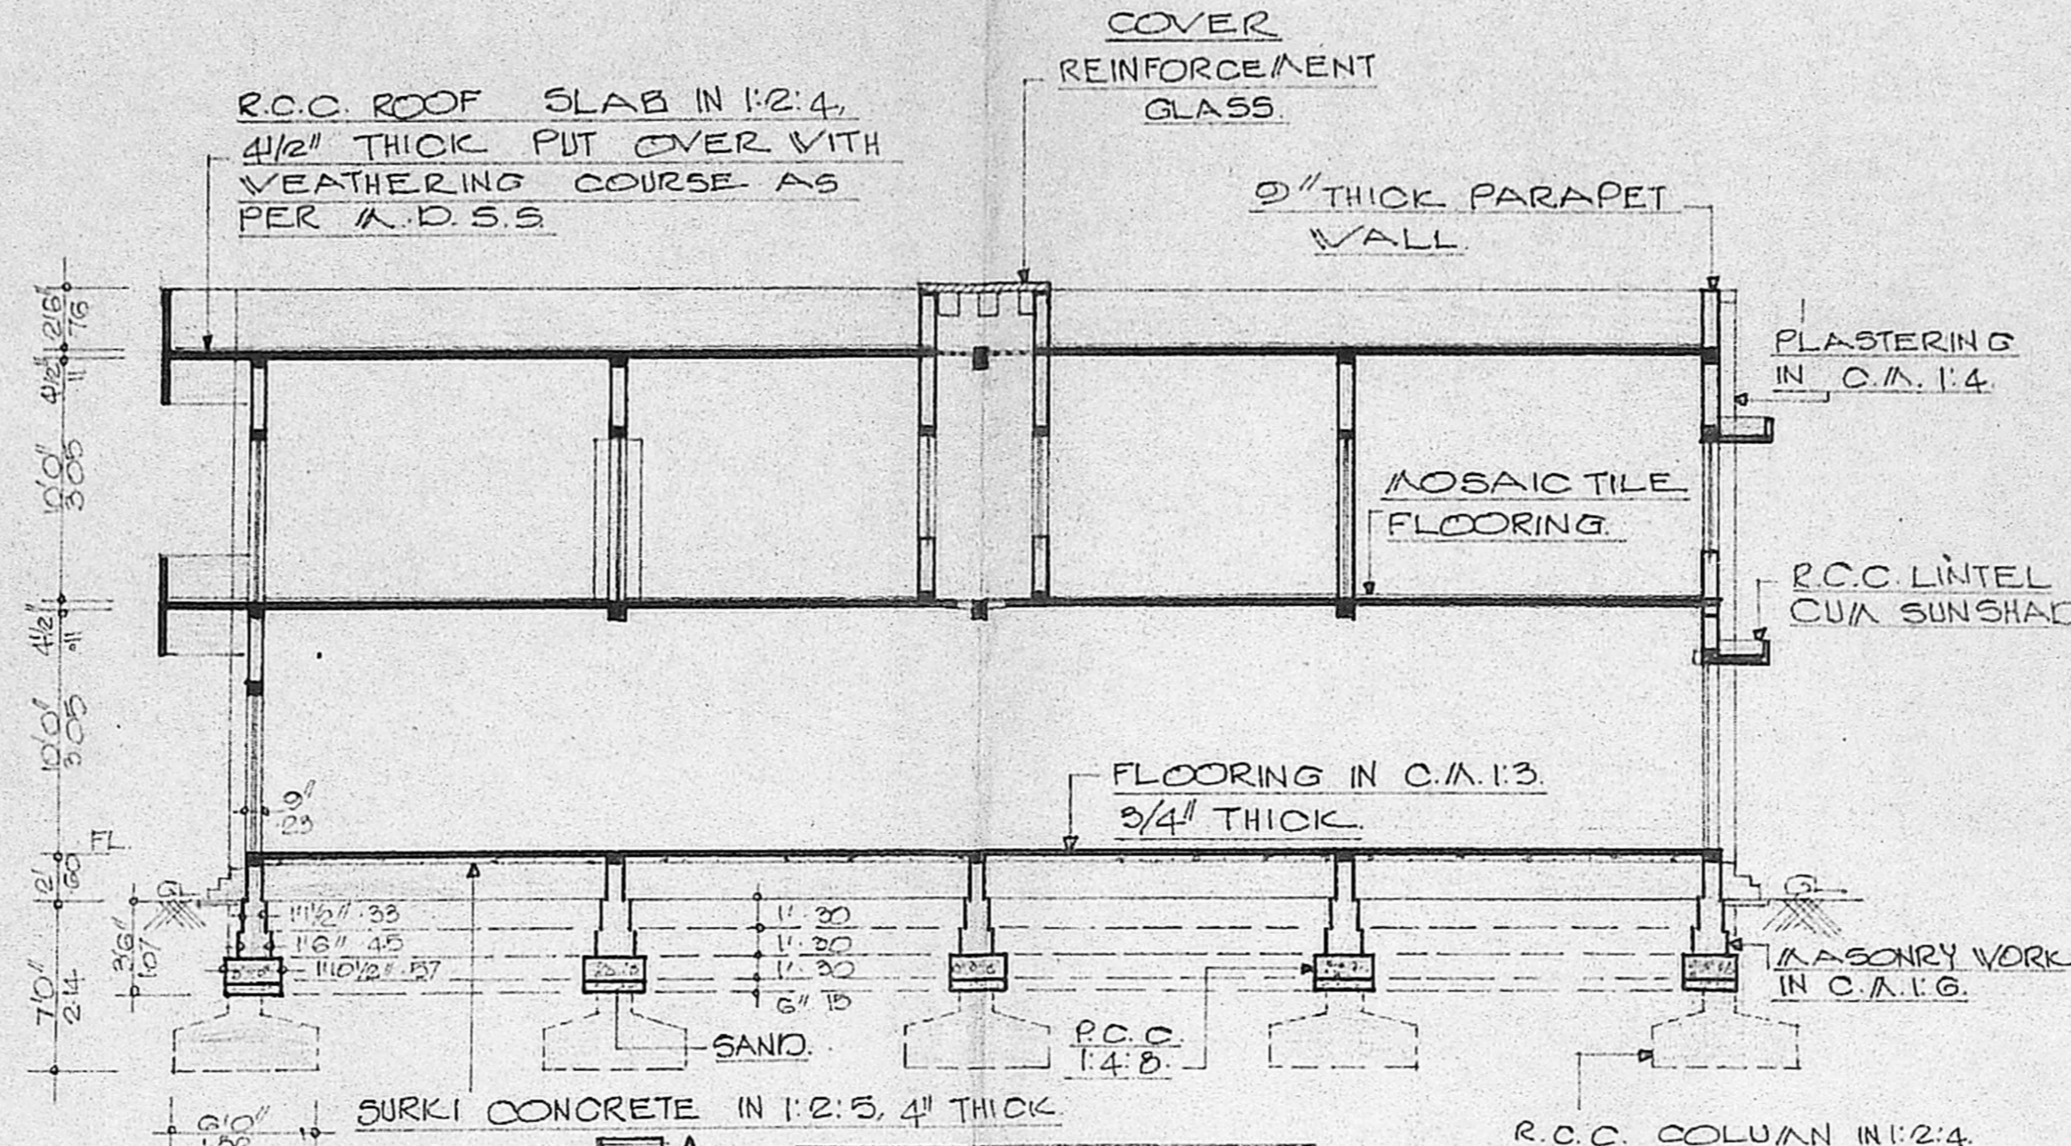

SECTION ON A A


MMDA [A]/PP No. 1  
 C.No. 22469/90  
 Assl. ...  
 Survey  
 PART I  
 PART II  
 A.P. D.P.

R.C.C. COLUMN 6"x18" IN 1:2:4 WITH 3/4" G.G. STONE  
 16mm ϕ RTS 4 Nos. & 12mm ϕ RTS 2 Nos.  
 6mm ϕ M.S. ROD BINDERS @ 6" C/C  
 16mm ϕ RTS PLINTH BEAM

16mm ϕ RTS @ 6" C/C ON BOTH VAYS.

R.C.C. 14"x8" 1/2" G.G. STONE JELLY SAND FILL.

COLUMN DETAIL

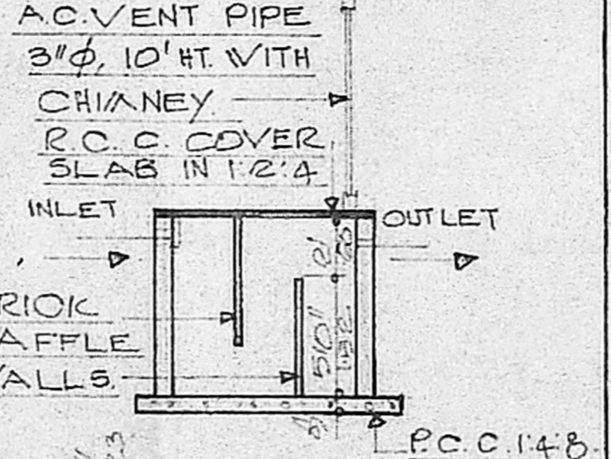

SEPTIC TANK DETAIL

Planning Permit No. A/77/91  
**APPROVED**  
 SUBJECT TO THE CONDITIONS IN THIS OFFICE LETTER  
 No. A2/22469/90 Date 4-3-91  
 For M. S. Jayaram  
 FOR MEMBER SECRETARY  
 MADRAS METROPOLITAN DEVELOPMENT AUTHORITY  
 MADRAS - 600 008

COVER REINFORCEMENT GLASS

COVER REINFORCEMENT GLASS

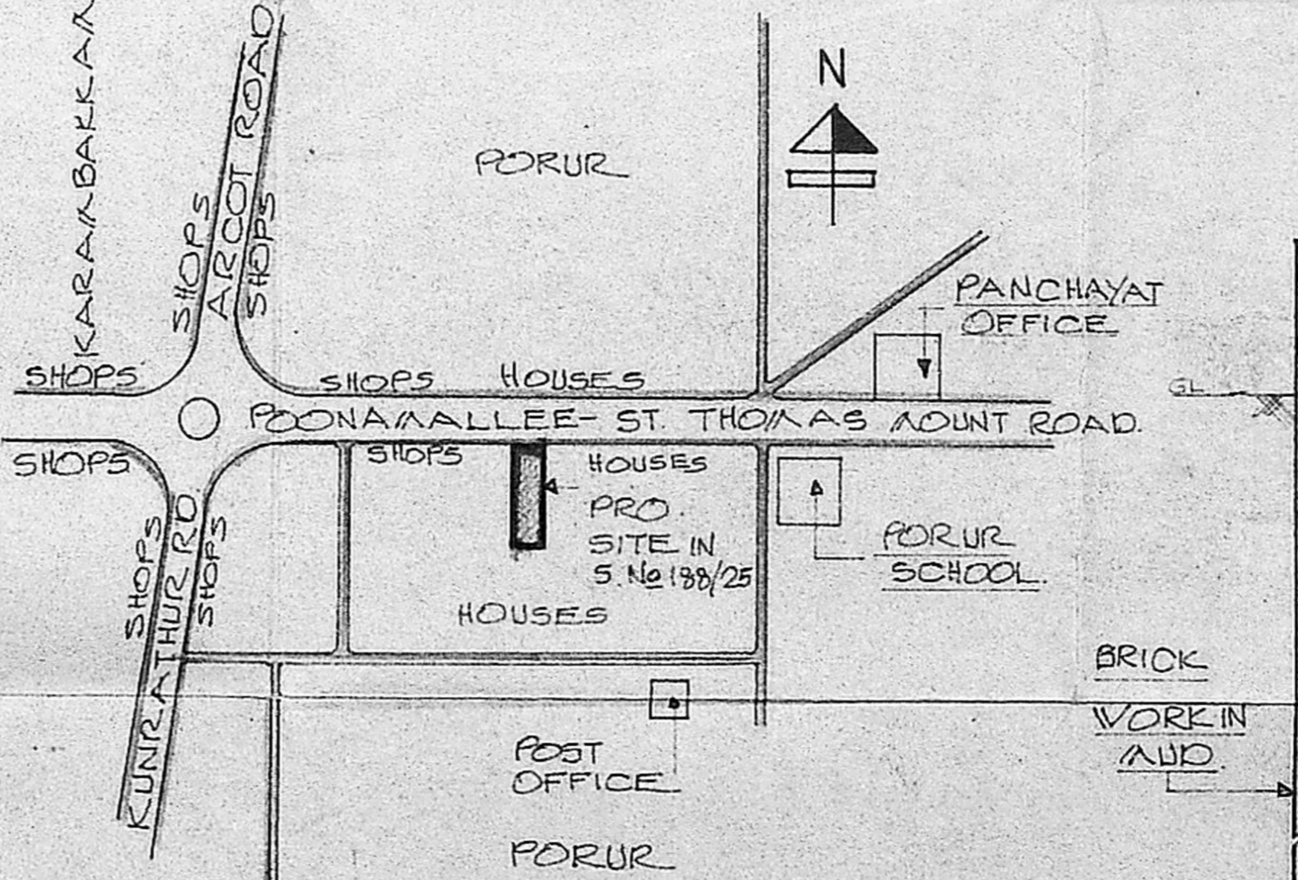

TOPO PLAN NOT TO SCALE

WELL DETAIL

SCHEDULE OF JOINERIES.

P	T.V. DOOR	: 3'3" x 6'6" (100 x 198)
D	T.V. DOOR	: 2'6" x 6'6" (78 x 198)
V	T.V. WINDOW	: 5'0" x 4'0" (152 x 122)
W	T.V. WINDOW	: 3'0" x 4'0" (91 x 122)
V	T.V. VENTILATOR	: 3'0" x 2'0" (91 x 60)
J	R.C. JALY	: 3'0" x 6'0" (91 x 182)

AREA STATEMENT

PLOT EXTENT	: 2268 SQ. FT. (210 TO 112)
PLINTH AREA	: 1100 SQ. FT. (102 TO 112)
EXT. BUILDING	: 1100 SQ. FT. (102 TO 112)
PRO. GROUND FLOOR	: 1094 SQ. FT. (101.63 MT <sup>2</sup> )
PRO. FIRST FLOOR	: 1094 SQ. FT. (101.63 MT <sup>2</sup> )
TOTAL	: 2188 SQ. FT. (203.26 MT <sup>2</sup> )


PLAN OF A PROPOSED DWELLING HOUSE & SHOP / OFFICE IN NATHAM S.NO.188/25 (D.NO.228)

DOOR NO. 115, IN TRUNK ROAD, PORUR VILLAGE, SAIDAPET TALUK, CHENGAI


FOR Tmt. K. GNANAM

SCALE: 1"=80'

Inspection copy  
 REF. NO. PPA/225/90  
 Planning Officer: Executive Officer

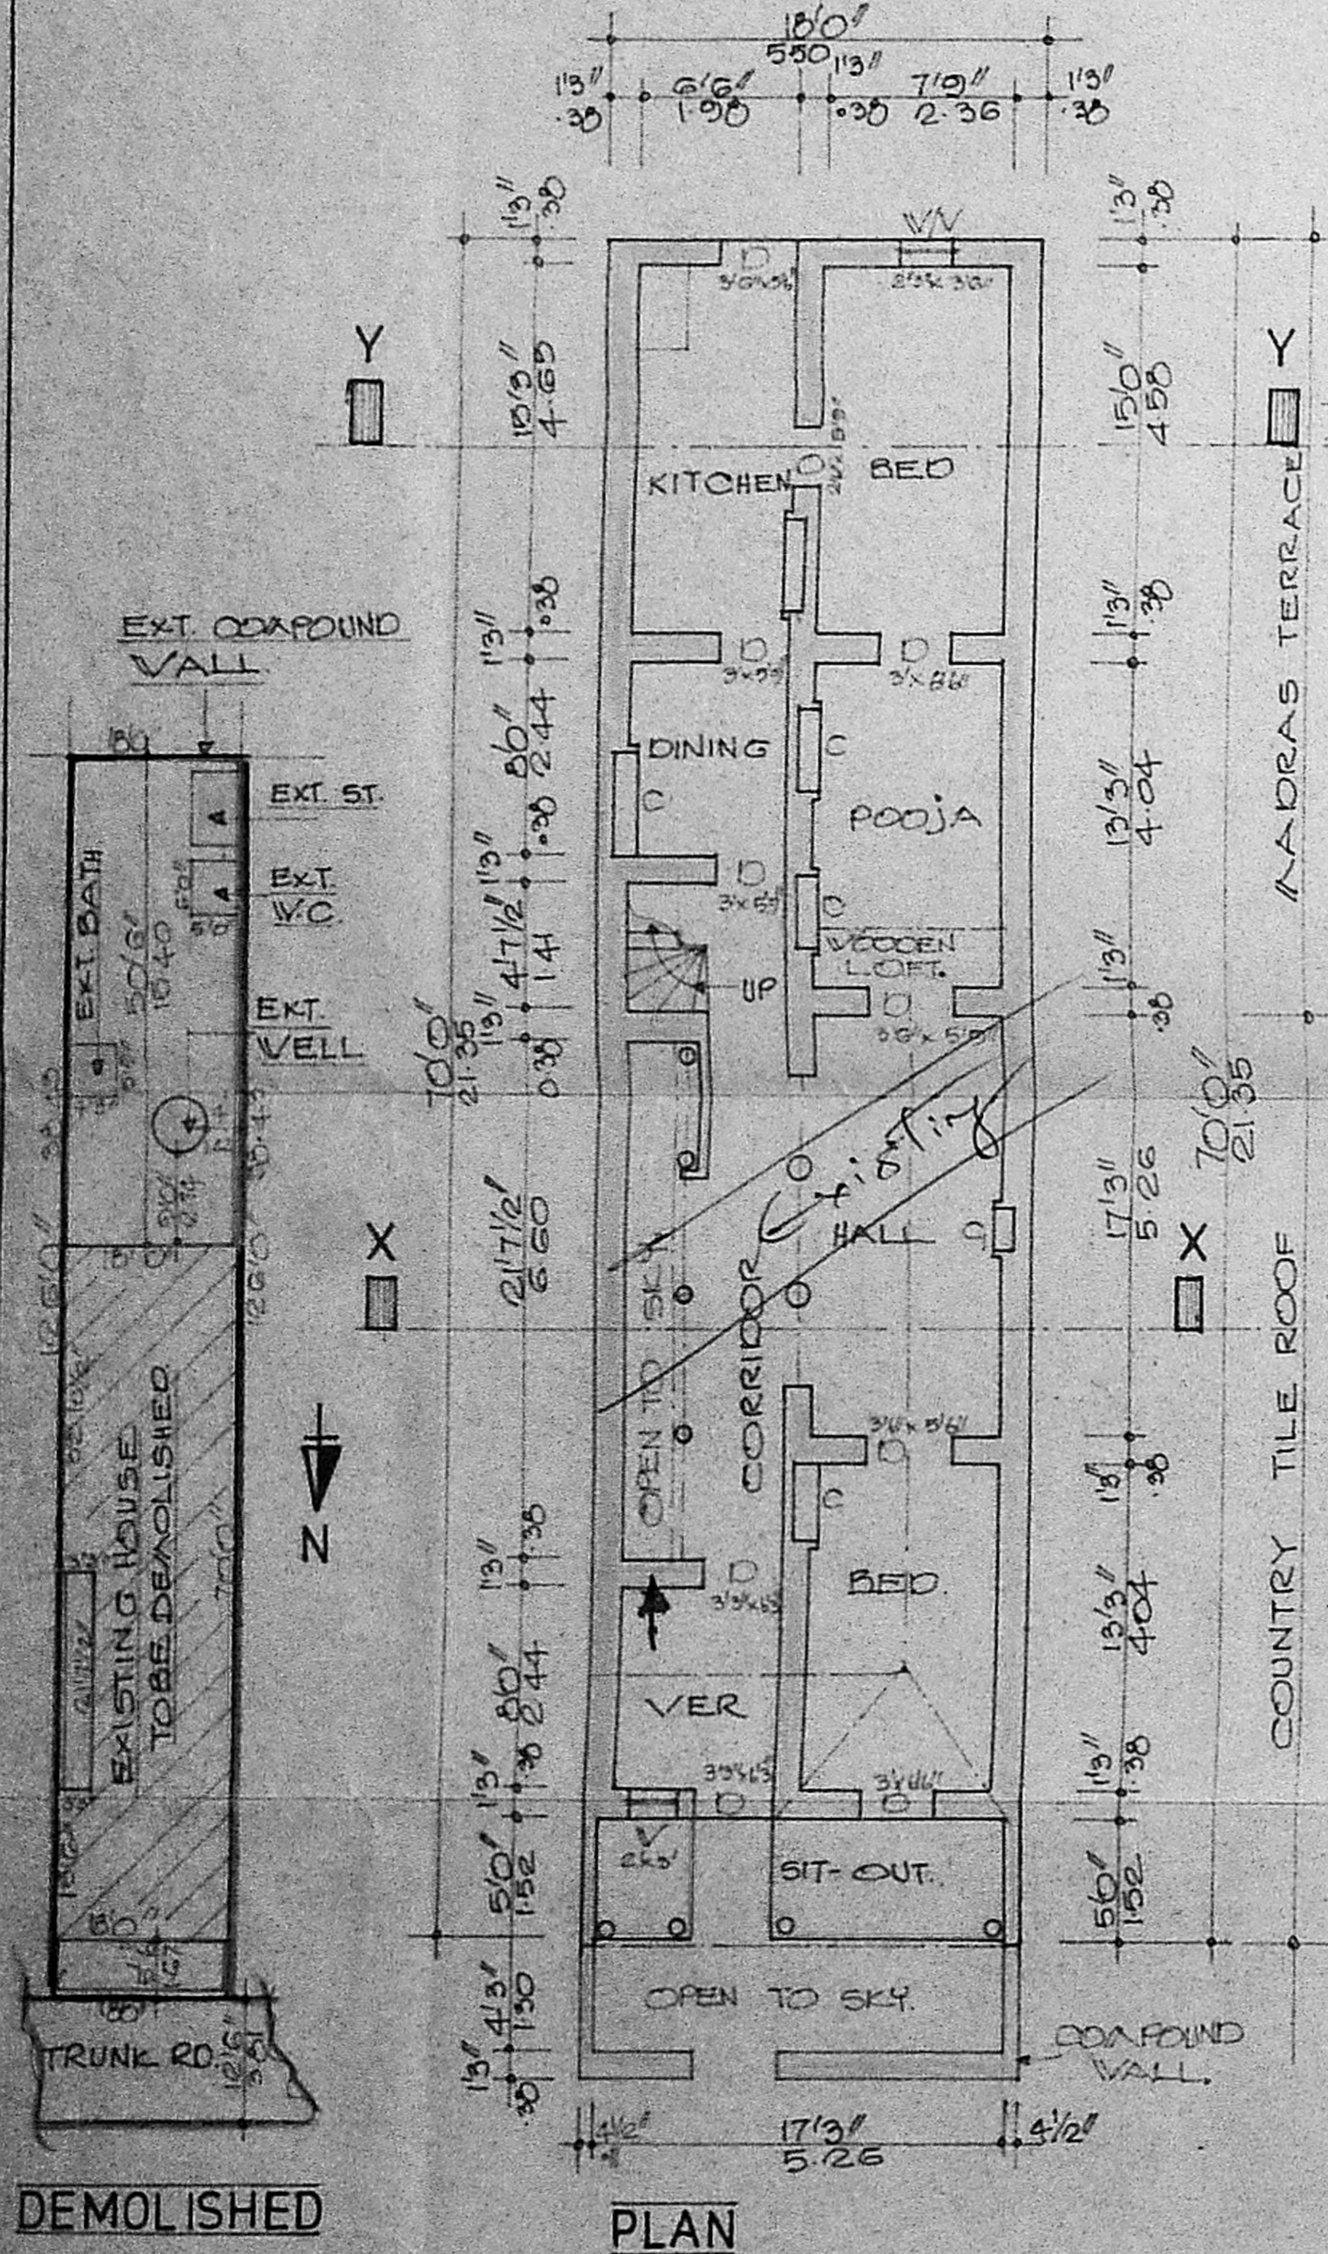


PLAN

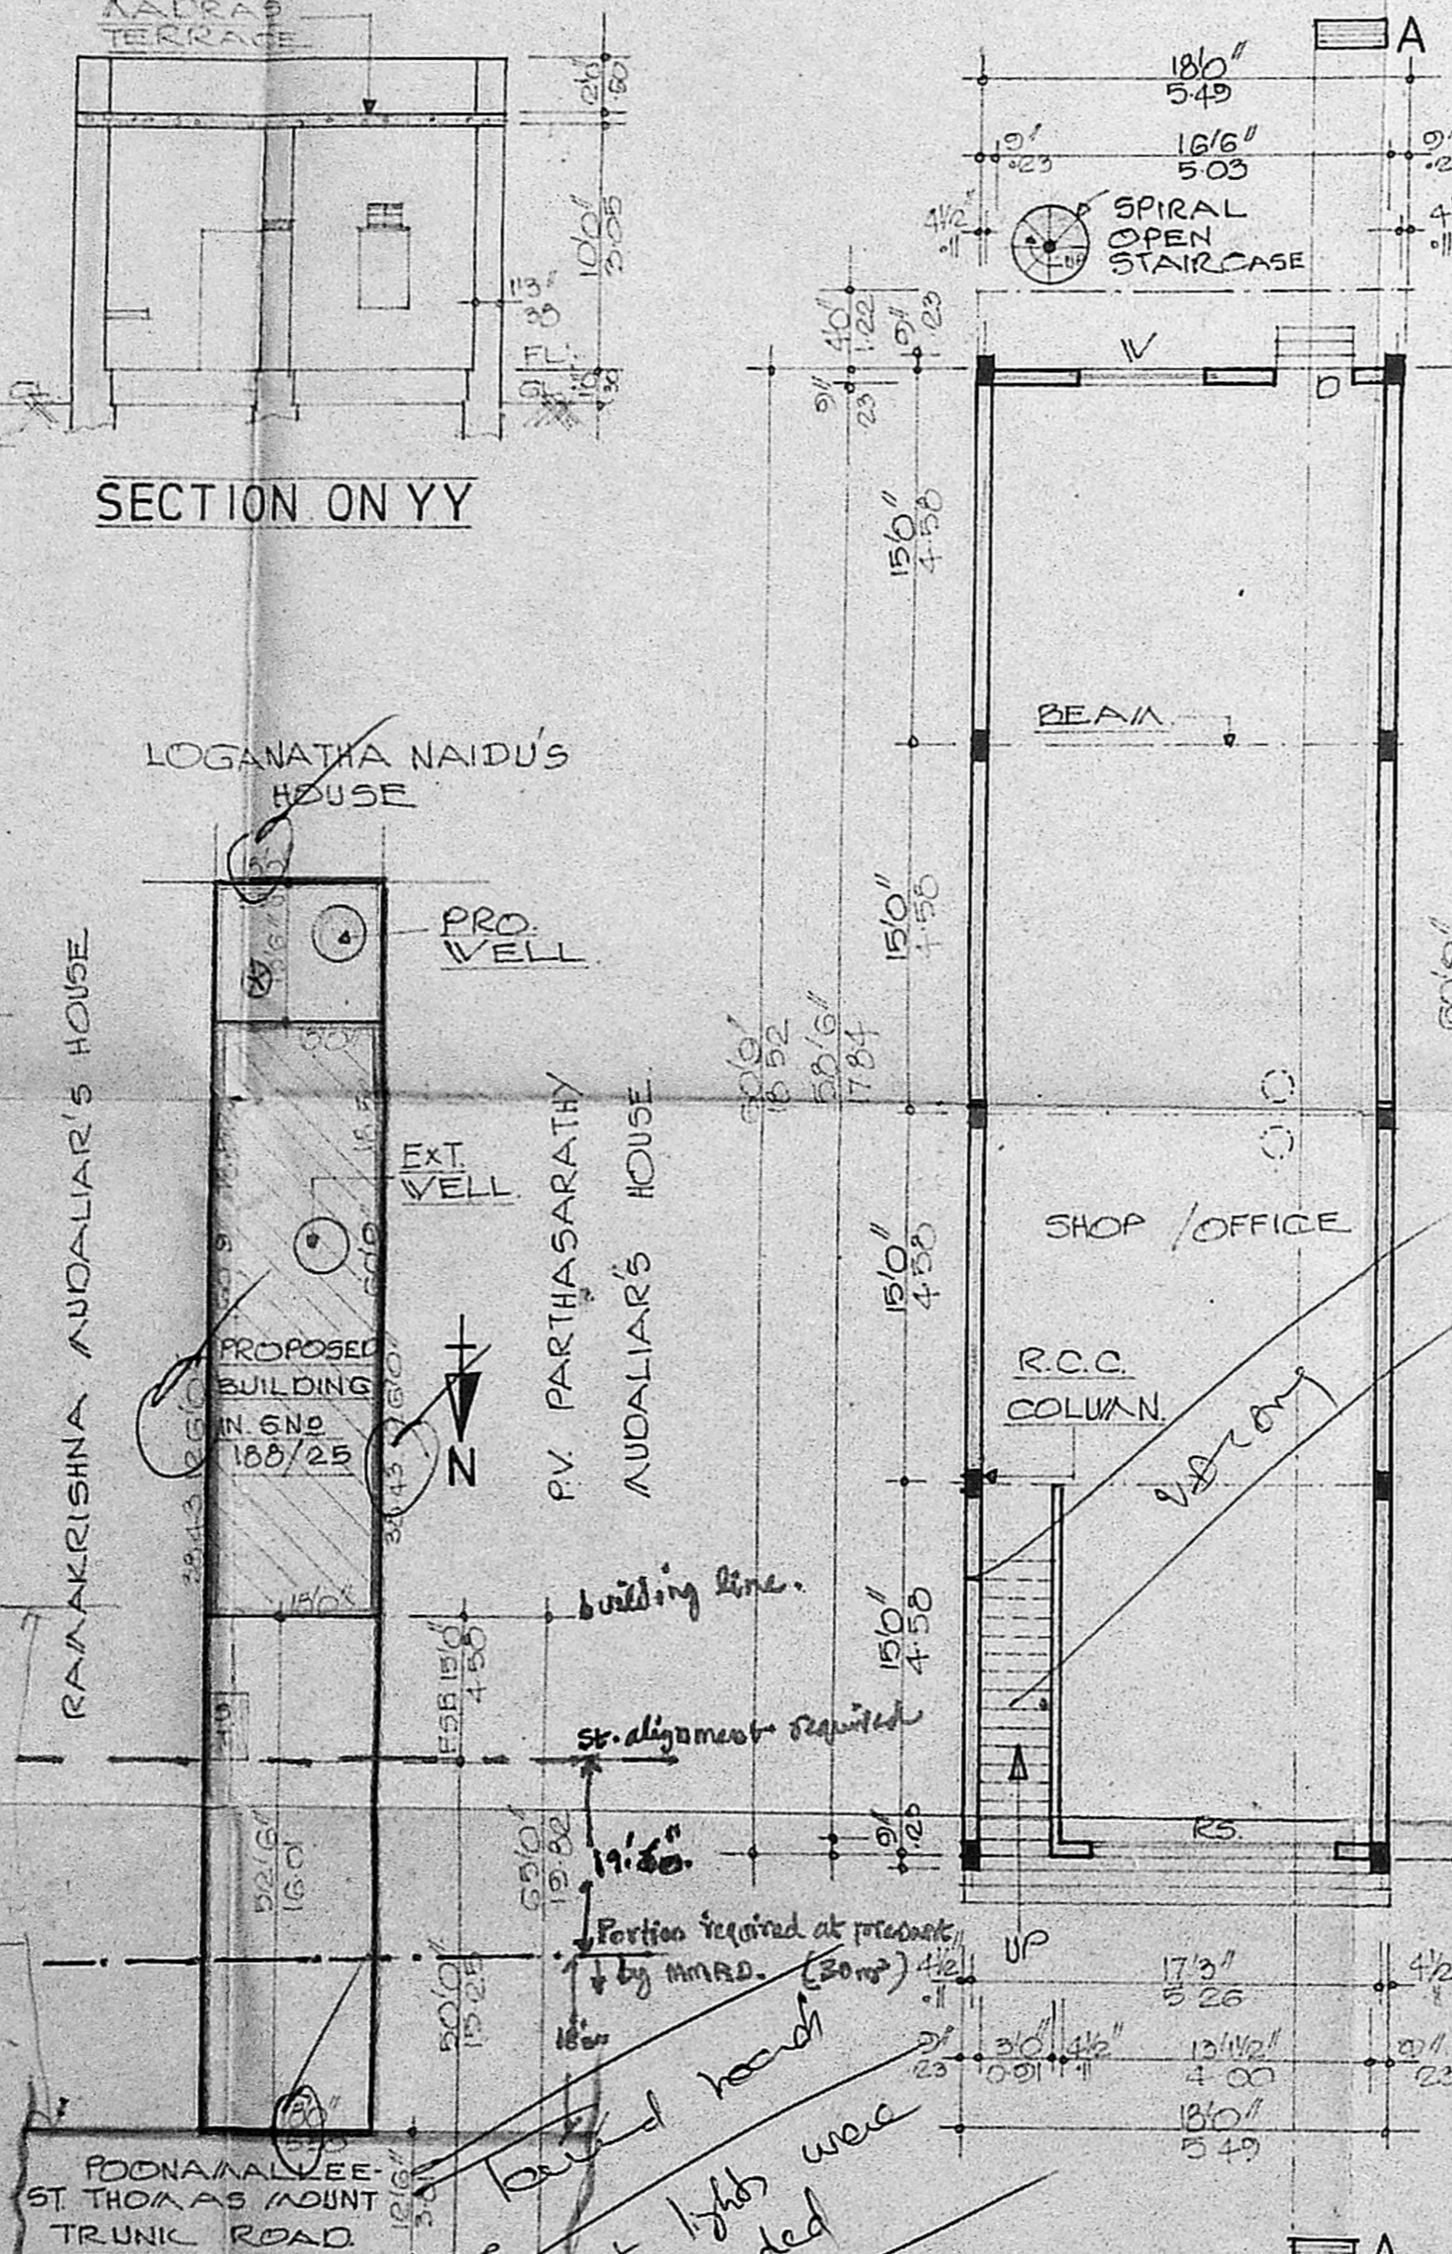

SIDE PLAN SCALE: 1"=20'

GROUND FLOOR PLAN

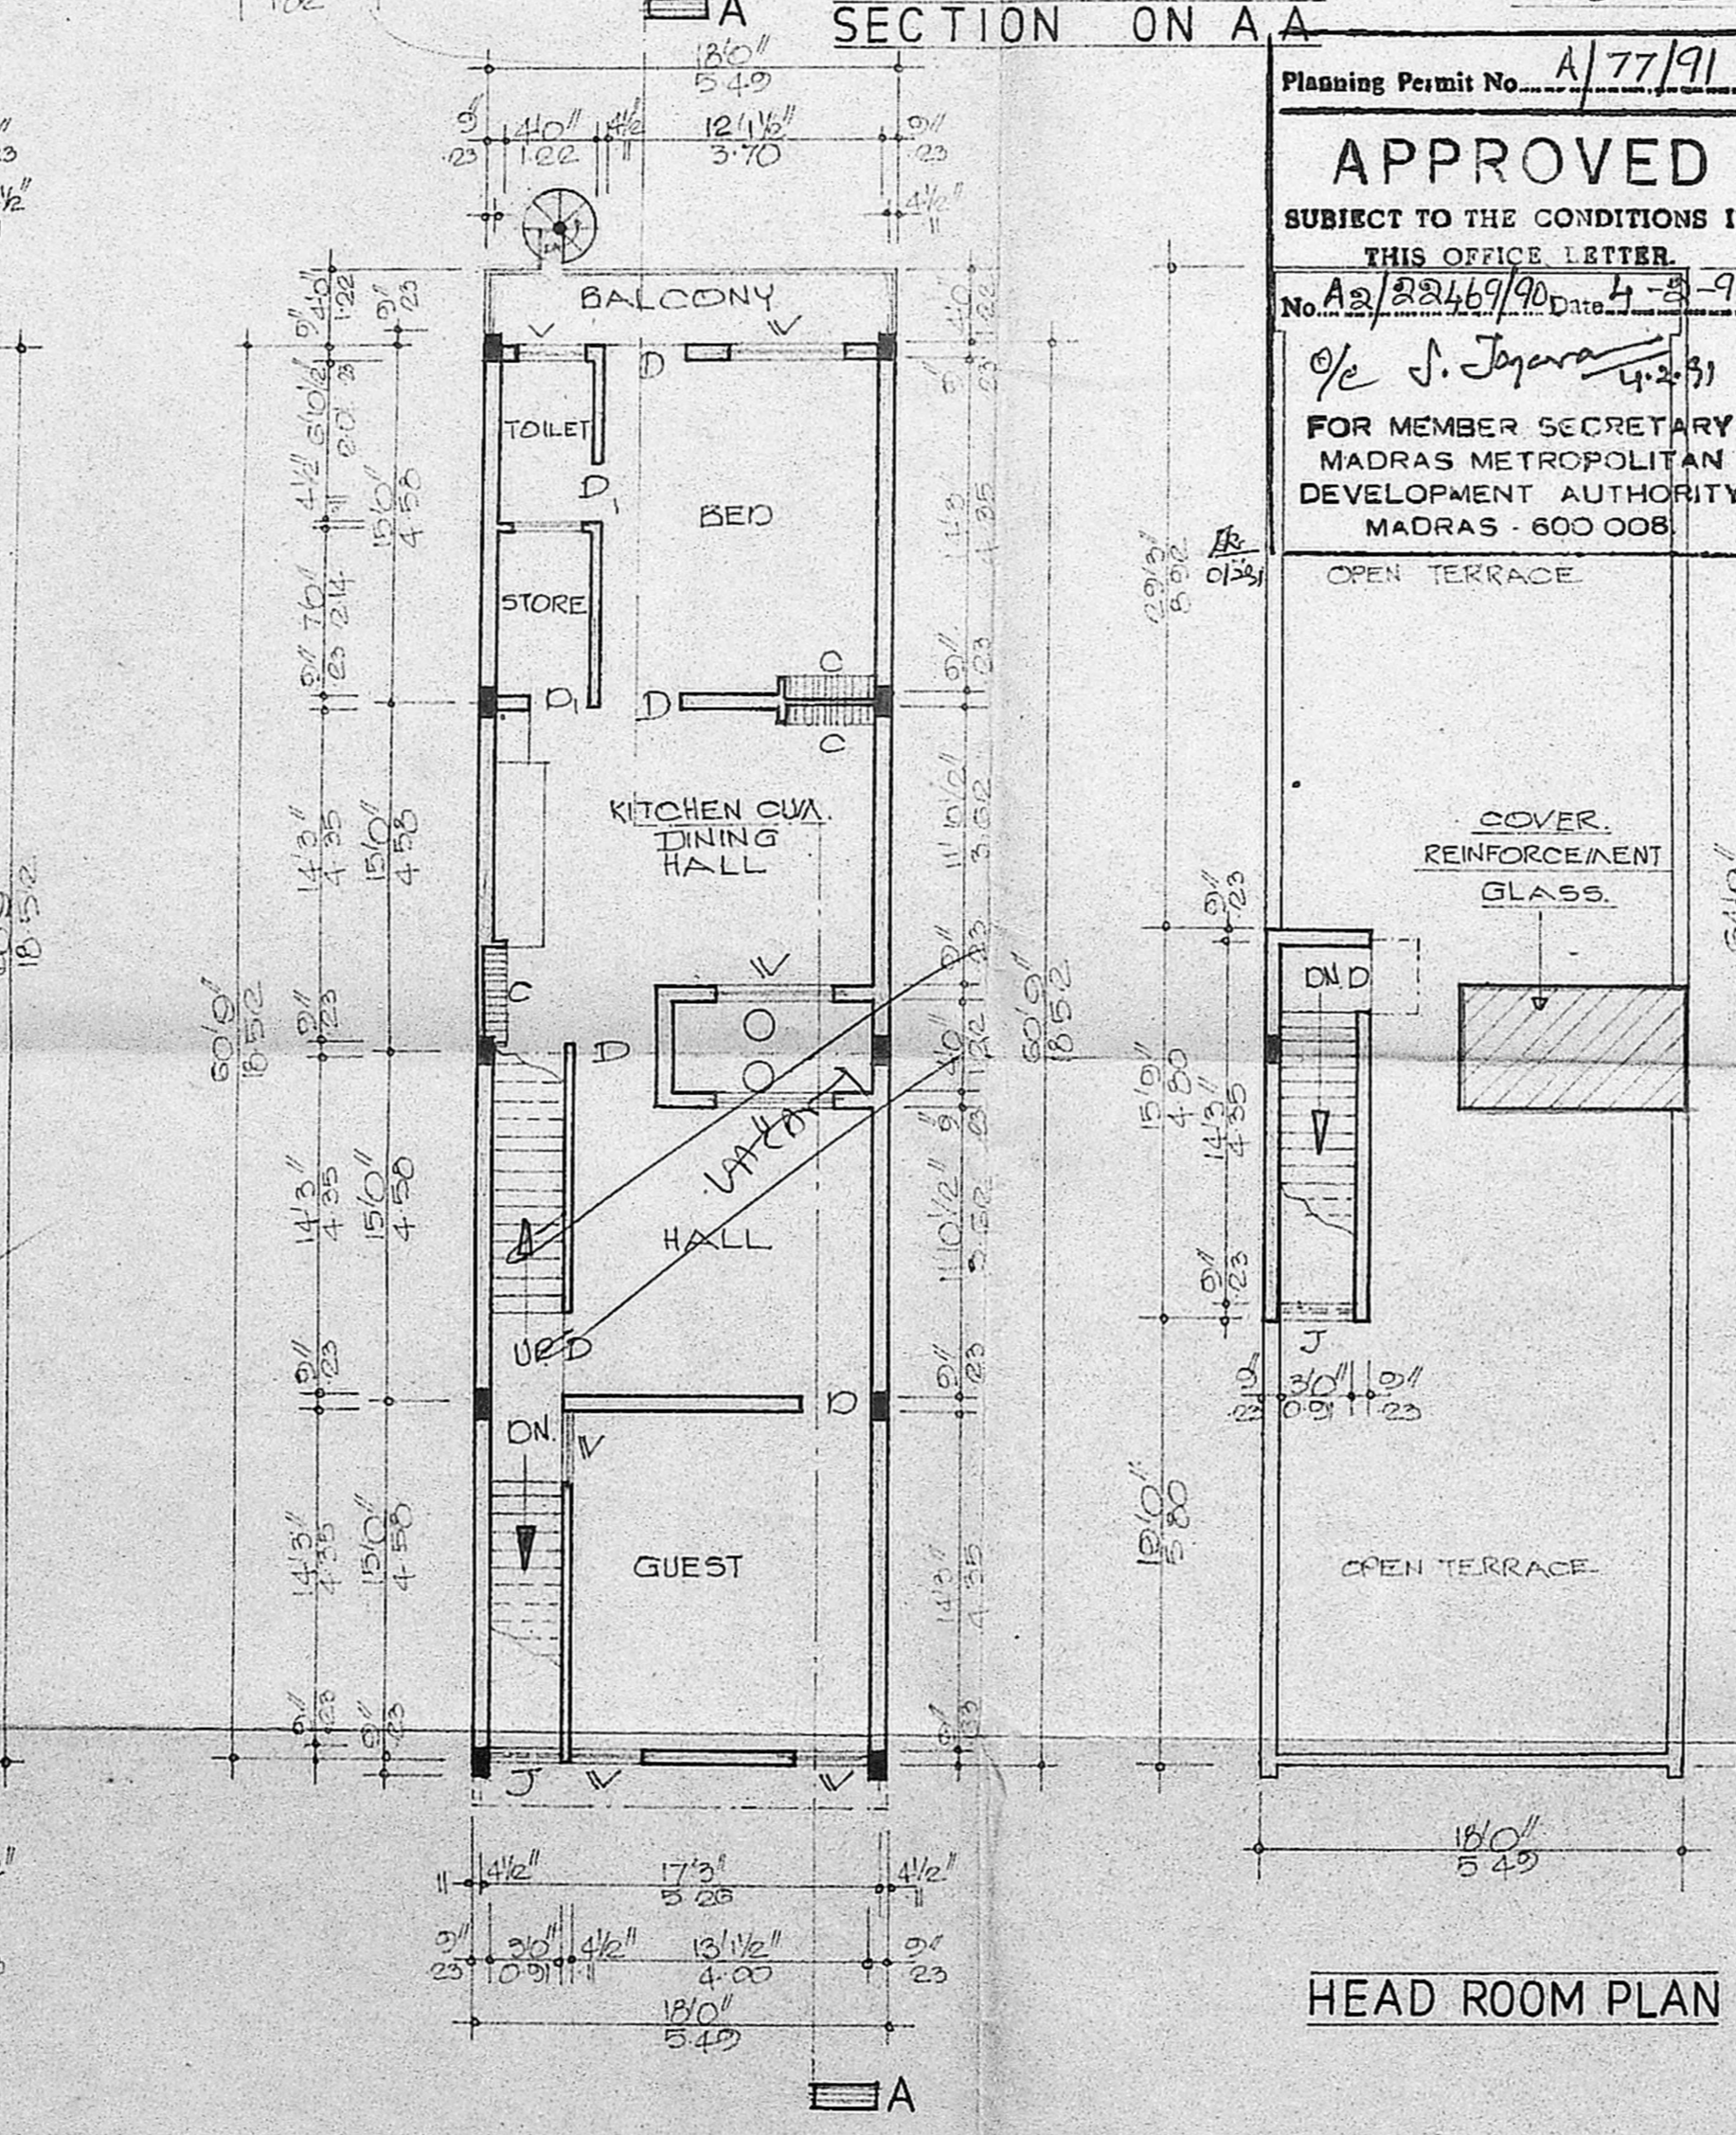

FIRST FLOOR PLAN

HEAD ROOM PLAN

DEMOLISHED SITE PLAN SCALE: 1"=20'

DRAWING PREPARED BY  
**NOORI PLANNERS.**  
 PLOT No 34, MOSQUE ST  
 JAYA NAGAR PORUR PO  
 MADRAS - 600 112.  
 DRG No 7989 NP

PROPOSED  
 EXISTING  
 ROADS  
 BOUNDARY  
 TO BE DEMOLISHED

K. Gnanam.

R. MOHAN RAO, D.C.E.  
 LICENSED SURVEYOR.  
 ALANDUR MUNICIPALITY.  
 ANDHAPUR TOWNSHIP.  
 BRANCH OFFICE.  
**NOORI PLANNERS.**  
 15/10, M. MOSQUE STREET,  
 JAYA NAGAR, PORUR, P.O.  
 MADRAS-600 112 SURVEYOR